


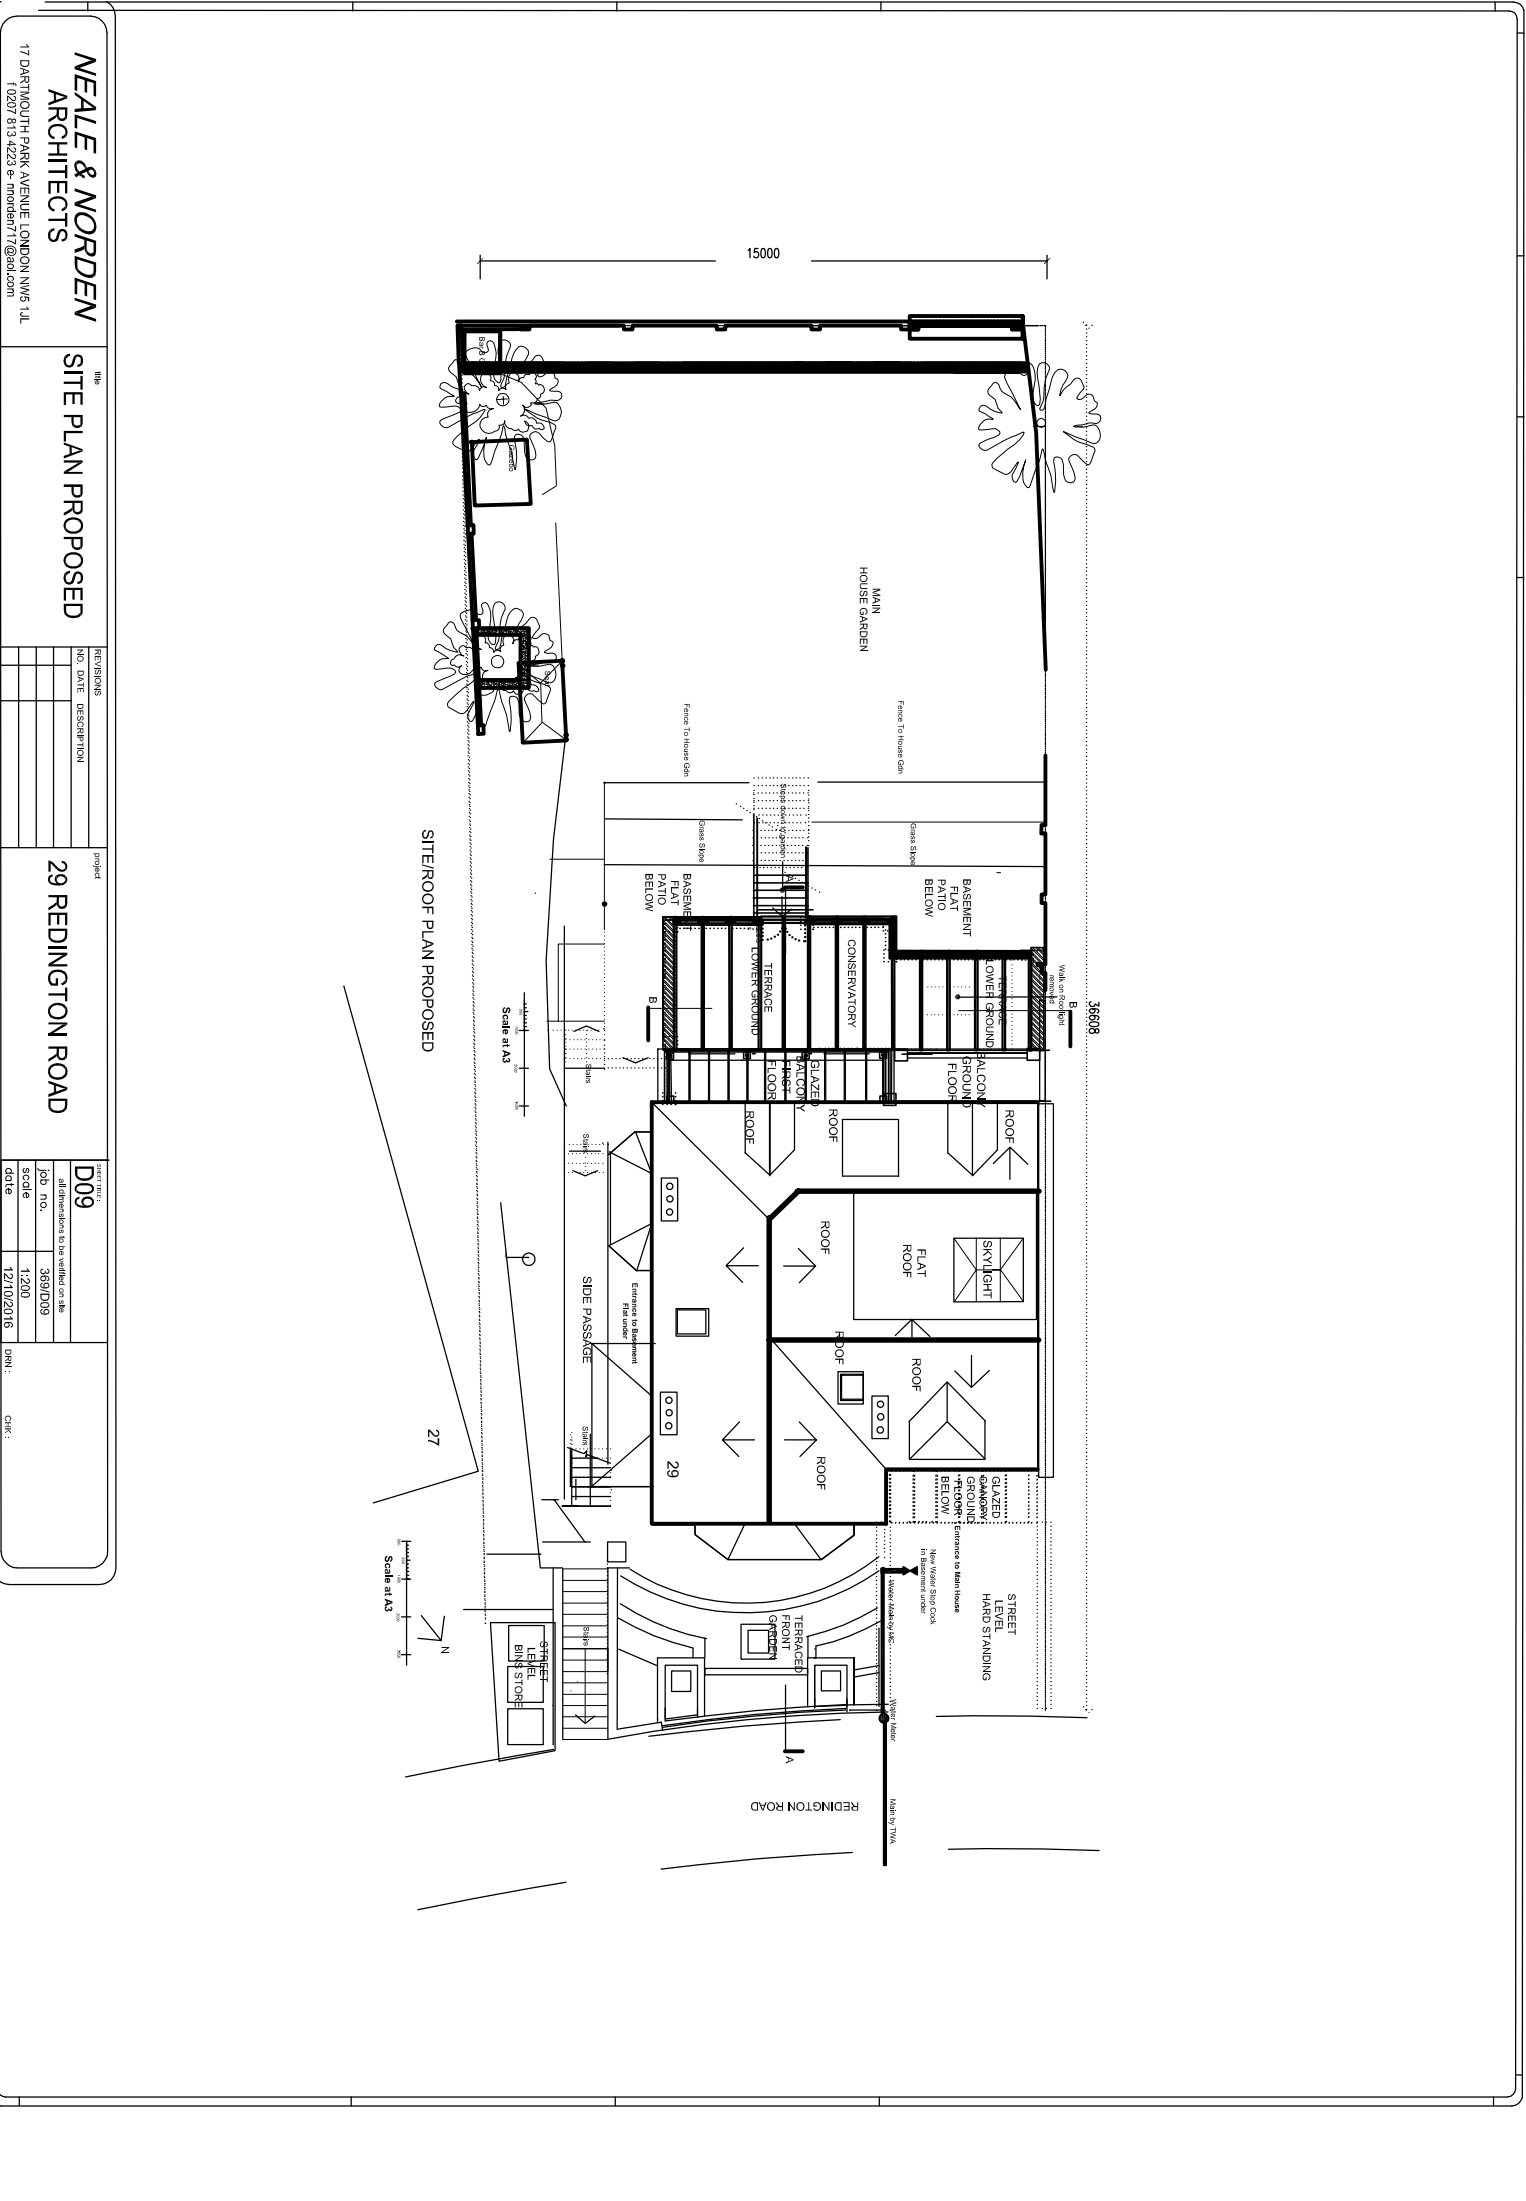

NEALE & NORDEN
ARCHITECTS

17 DARTMOUTH PARK AVENUE LONDON NW6 1JL
t 0207 613 4223 e -morden77@aol.com

11th

SITE PLAN PROPOSED

NO.	DATE	DESCRIPTION

project

29 REDINGTON ROAD

SHEET TITLE:	
D09	all dimensions to be written on this
job no.	369/D09
scale	1:200
date	12/10/2016

DRN:

CHK: