



Proposed Site Plan

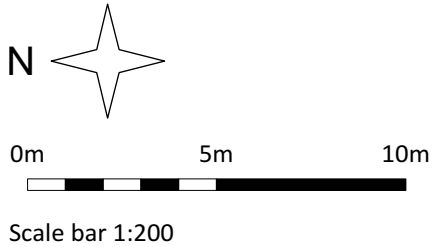

| PLANNING | |
|---|-----------------|
| Do not scale off drawing. The copyright of this schedule / drawing remains with the Architect. No part of this schedule / drawing may be reproduced in any form or by any means without the written permission of Nicholas Lee Architects. | |
| Project: 5 Cleve Road | |
| Drawing Title: Proposed Site Plan - Hardstanding Cover | |
| Drawing No: 1238/ ASP-001 | |
| Date: 06/12/18 | Scale: 1:200@A3 |
| nicholas lee architects 34A Rosslyn Hill, London NW3 1NH Tel: 020 7435 9315 www.nleearchitects.com | |

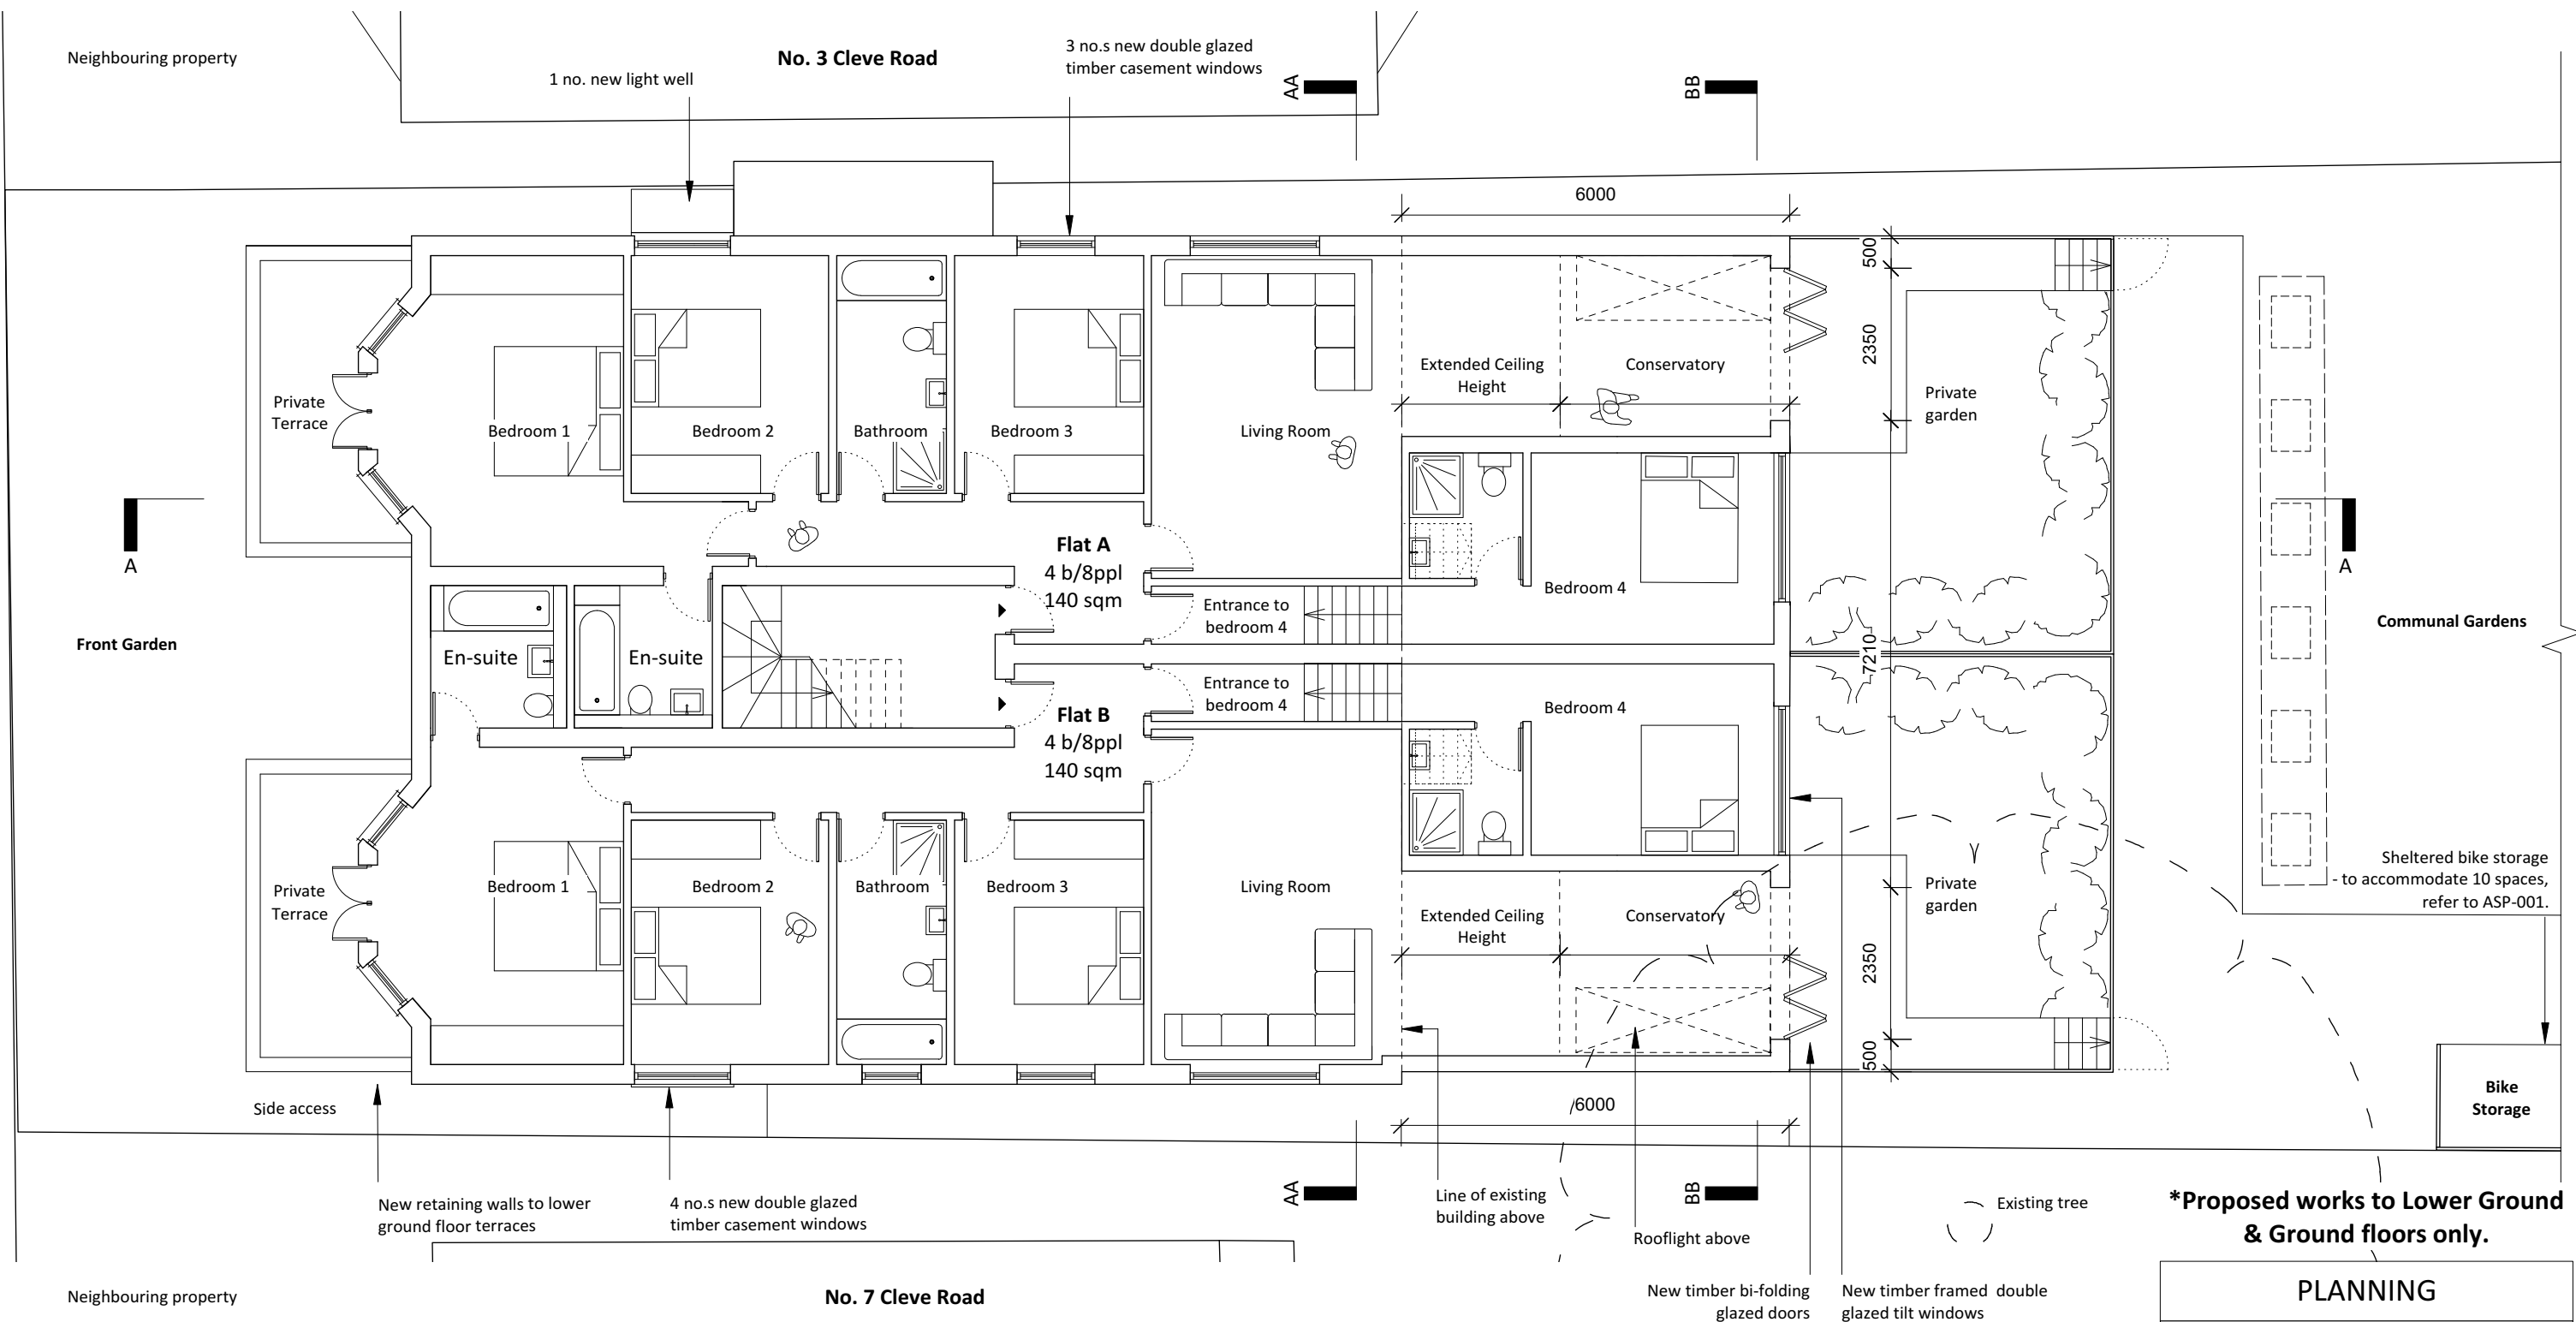

Proposed Lower Ground Floor

***Proposed works to Lower Ground & Ground floors only.**

PLANNING

Do not scale off drawing.
The copyright of this schedule / drawing remains with the Architect. No part of this schedule / drawing may be reproduced in any form or by any means without the written permission of Nicholas Lee Architects.

Project: 5 Cleve Road

Drawing Title: Proposed Lower Ground Floor Plan


Drawing No: 1238/ AP-001

Date: 06/12/18

Scale: 1:100 @ A3

nicholas lee architects

34A Rosslyn Hill, London NW3 1NH
Tel: 020 7435 9315 www.nleearchitects.com

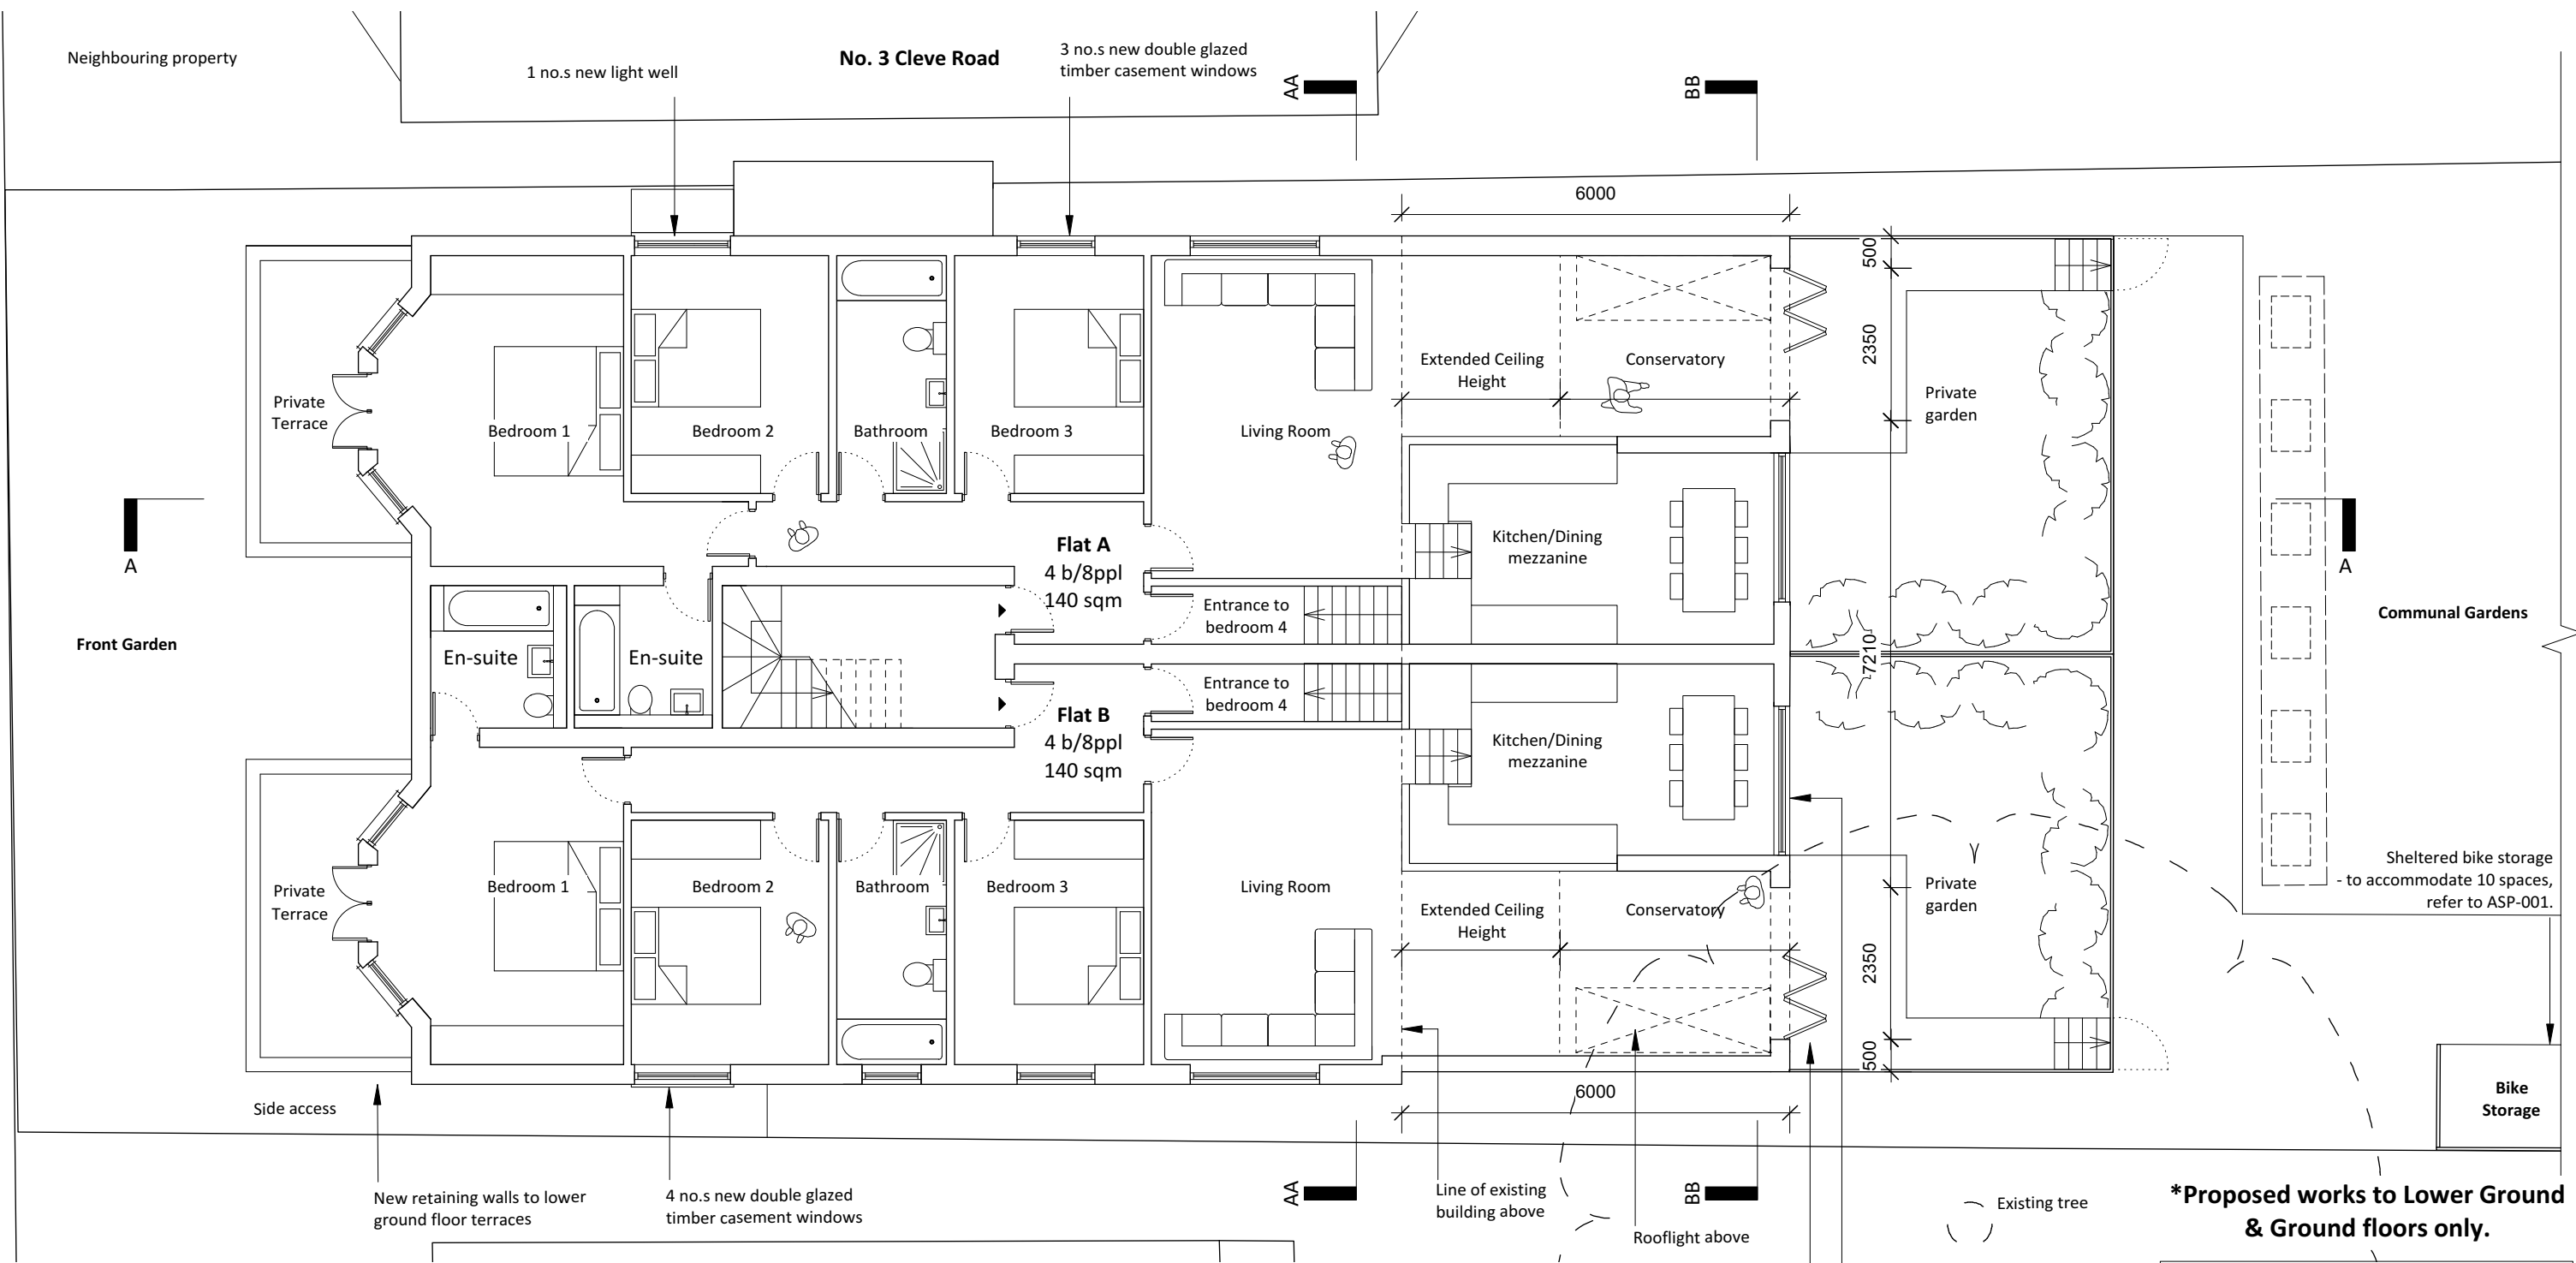

Proposed Lower Ground Floor
Mezzanine

***Proposed works to Lower Ground
& Ground floors only.**

PLANNING

Do not scale off drawing.
The copyright of this schedule / drawing
remains with the Architect. No part of this
schedule / drawing may be reproduced in any
form or by any means without the written
permission of Nicholas Lee Architects.


Project: 5 Cleve Road


Drawing Title: Proposed Lower Ground
Floor Plan - Mezzanine

Drawing No: 1238/ AP-001.2

Date: 06/12/18 Scale: 1:100 @ A3

nicholas lee architects
34A Rosslyn Hill, London NW3 1NH
Tel: 020 7435 9315 www.nleearchitects.com

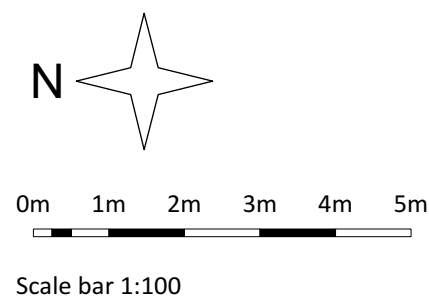

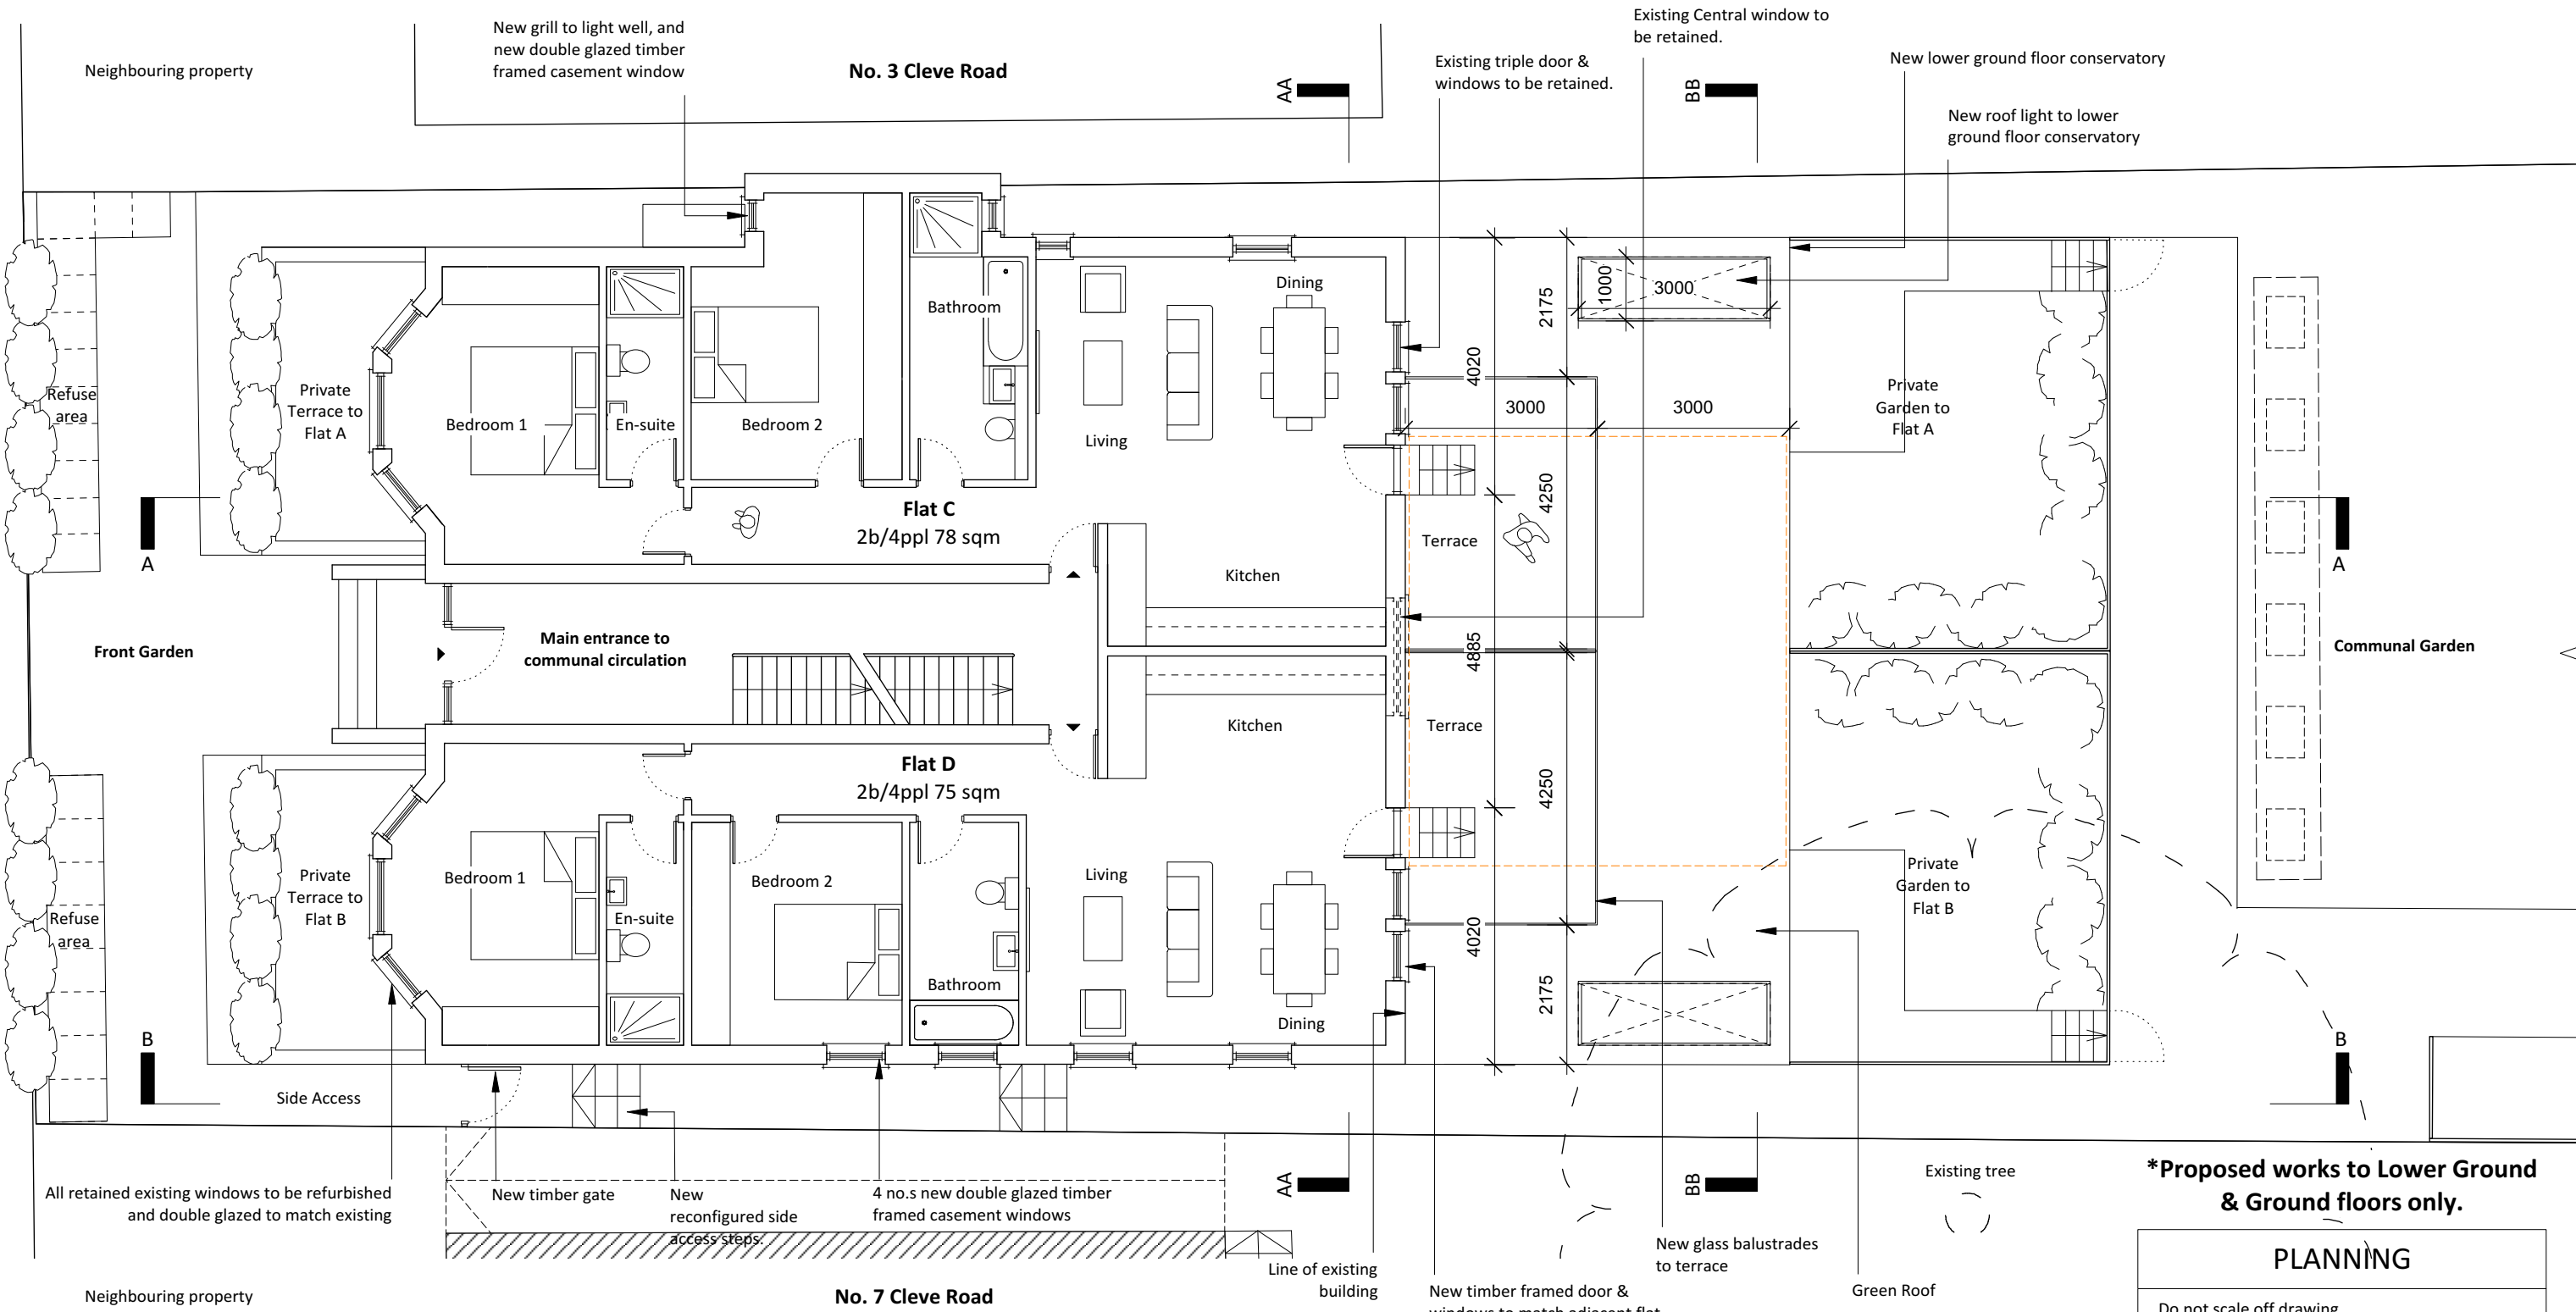

Proposed Ground Floor

***Proposed works to Lower Ground & Ground floors only.**

PLANNING

Do not scale off drawing.
The copyright of this schedule / drawing remains with the Architect. No part of this schedule / drawing may be reproduced in any form or by any means without the written permission of Nicholas Lee Architects.

Project: 5 Cleve Road


Drawing Title: Proposed Ground Floor Plan

Drawing No: 1238/ AP-002

Date: 06/12/18 Scale: 1:100 @ A3

nicholas lee architects

34A Rosslyn Hill, London NW3 1NH
Tel: 020 7435 9315 www.nleearchitects.com

 


Scale bar 1:100

Existing mansard roof to No. 3
Cleve Road



Proposed Front Elevation

 

Scale bar 1:100

PLANNING

Do not scale off drawing.
The copyright of this schedule / drawing
remains with the Architect. No part of this
schedule / drawing may be reproduced in any
form or by any means without the written
permission of Nicholas Lee Architects.

Project: 5 Cleve Road

Drawing Title: Proposed front elevation

Drawing No: 1238/ AE-001

Date: 02/07/2018 Scale: 1:100 @ A3

nicholas lee architects

34A Rosslyn Hill, London NW3 1NH

Tel: 020 7435 9315 www.nleearchitects.com



Proposed Rear Elevation

Neighbours new
Mansard Roof

All retained existing timber windows to be
refurbished and double glazed to match existing
Existing door and window apertures to be retained.

New black metal railing balustrade to
first floor terrace
Existing garden walls to be retained

New rear lower ground floor extension

No.3 Cleve Road

Sunken private garden
Sunken bedroom to accomodate mezzanine level
in lower ground floor rear extension

PLANNING

Do not scale off drawing.
The copyright of this schedule / drawing
remains with the Architect. No part of this
schedule / drawing may be reproduced in any
form or by any means without the written
permission of Nicholas Lee Architects.

Project: 5 Cleve Road

Drawing Title: Proposed rear elevation

Drawing No: 1238/ AE-002

Date: 06/12/18


Scale: 1:100 @ A3

nicholas lee architects


34A Rosslyn Hill, London NW3 1NH
Tel: 020 7435 9315 www.nleeearchitects.com

0m 1m 2m 3m 4m 5m

Scale bar 1:100

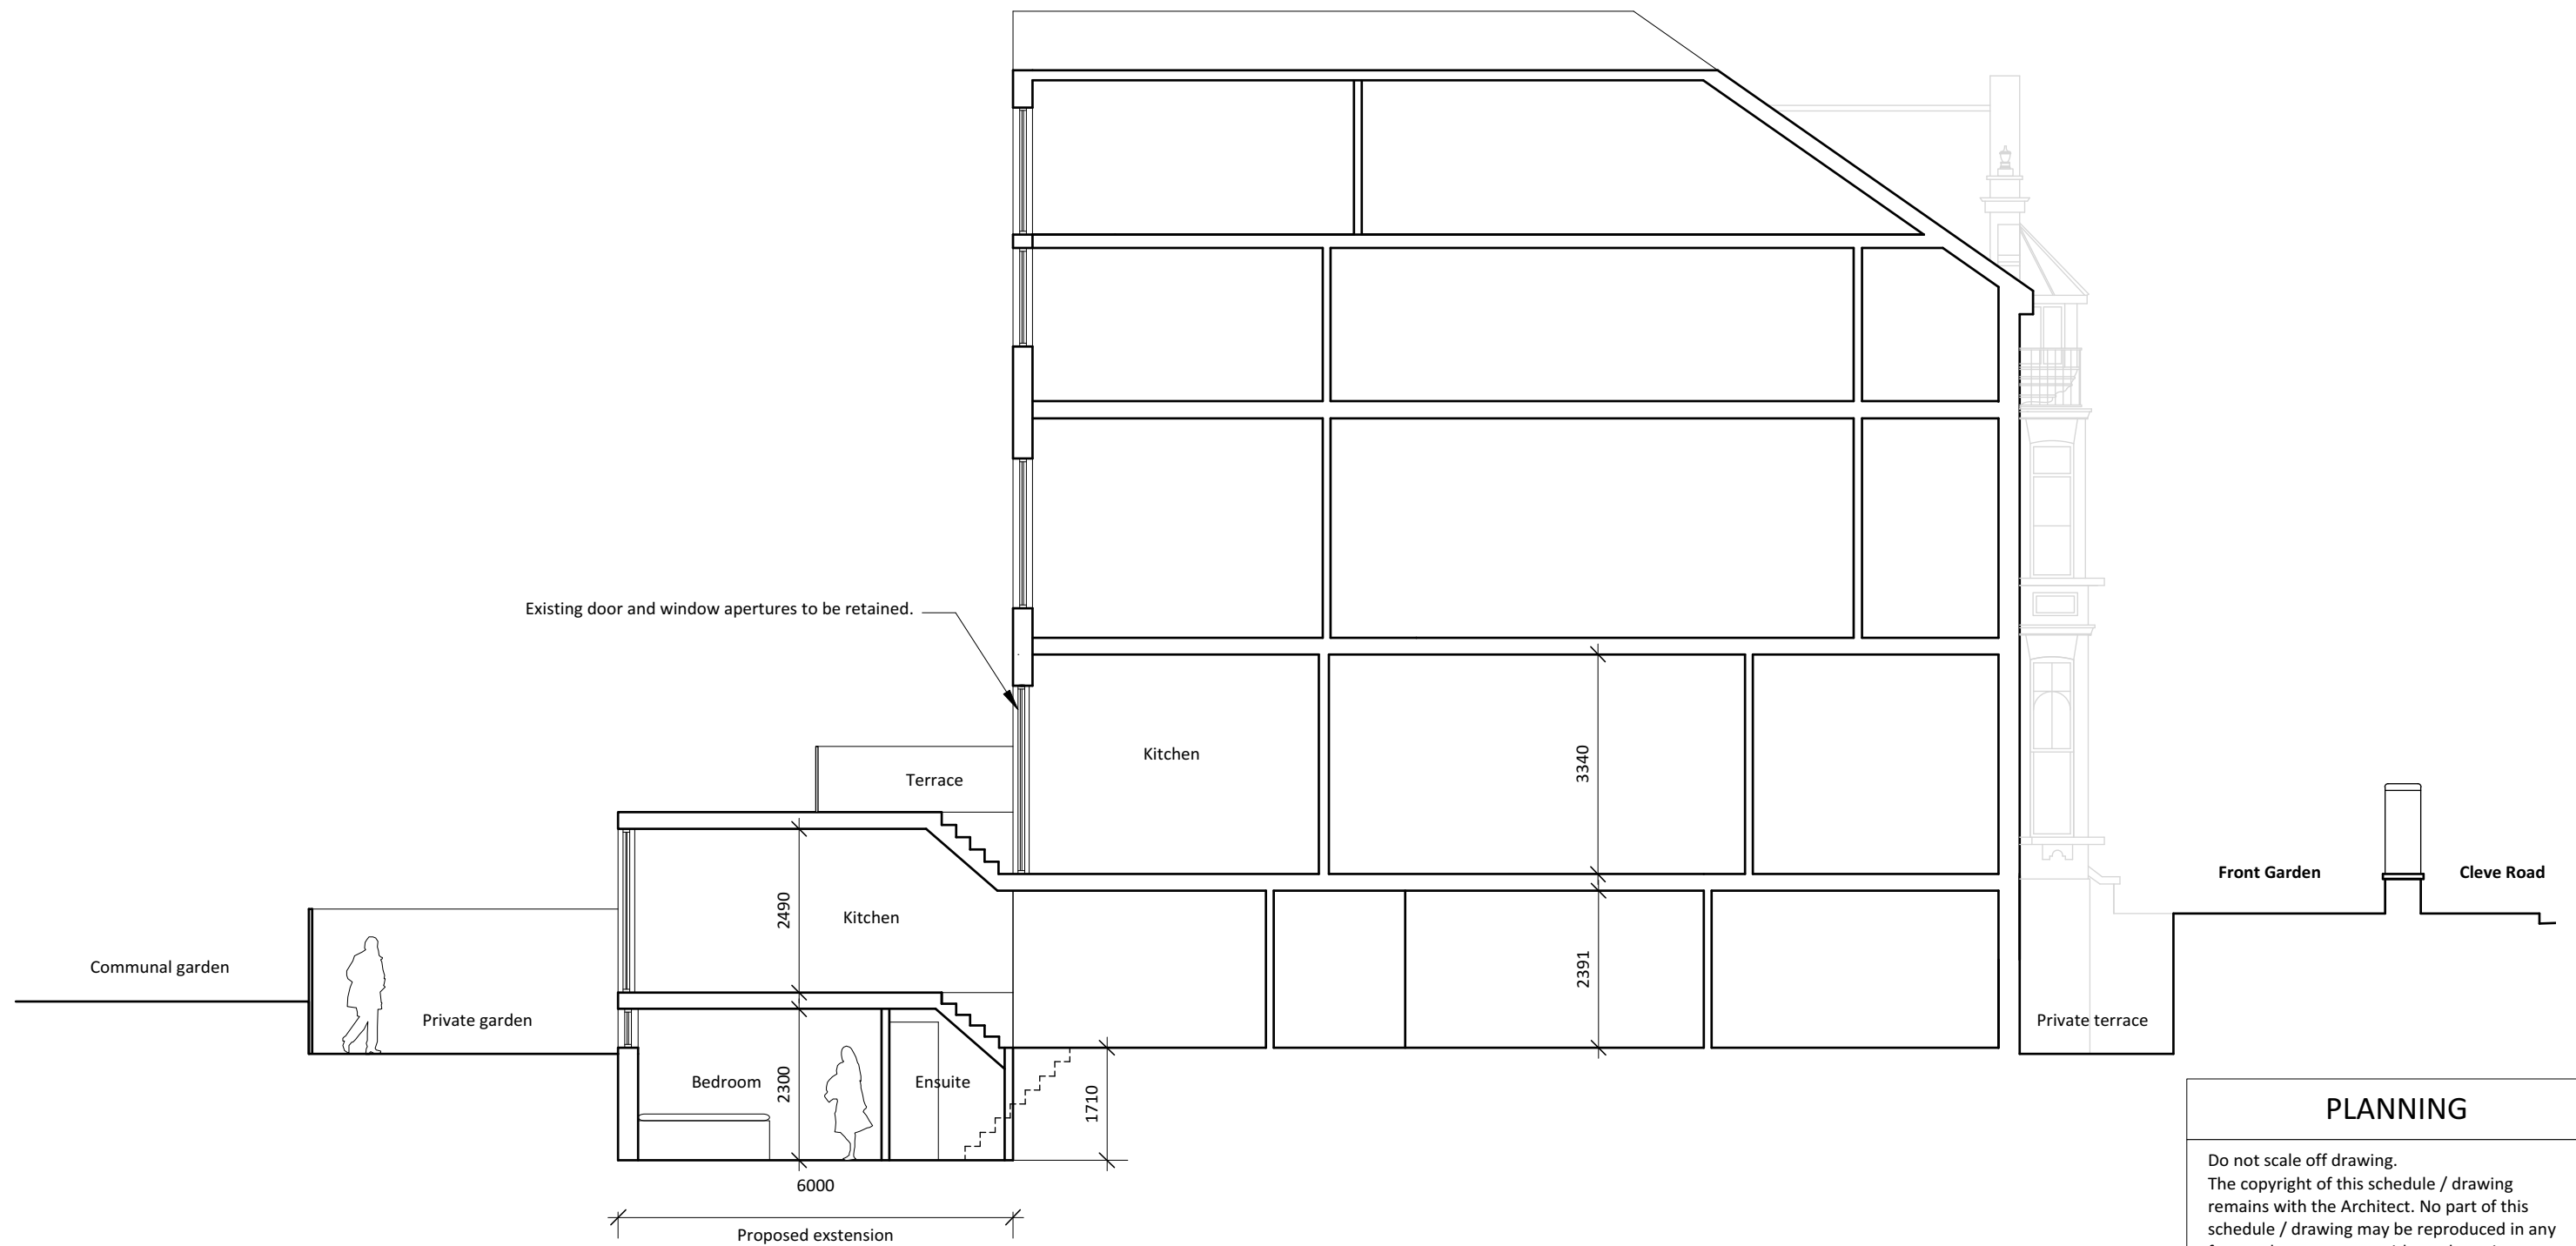

Proposed Section AA

 

Scale bar 1:100

PLANNING

Do not scale off drawing.
The copyright of this schedule / drawing remains with the Architect. No part of this schedule / drawing may be reproduced in any form or by any means without the written permission of Nicholas Lee Architects.

Project: 5 Cleve Road

Drawing Title: Proposed Section AA

Drawing No: 1238/ AS-001

Date: 06/12/18


Scale: 1:100 @ A3

nicholas lee architects

34A Rosslyn Hill, London NW3 1NH
Tel: 020 7435 9315 www.nleearchitects.com



Proposed Section BB

 

Scale bar 1:100

PLANNING

Do not scale off drawing.
The copyright of this schedule / drawing remains with the Architect. No part of this schedule / drawing may be reproduced in any form or by any means without the written permission of Nicholas Lee Architects.

Project: 5 Cleve Road

Drawing Title: Proposed Section BB


Drawing No: 1238/ AS-002

Date: 06/12/18


Scale: 1:100 @ A3

nicholas lee architects

34A Rosslyn Hill, London NW3 1NH
Tel: 020 7435 9315 www.nleearchitects.com

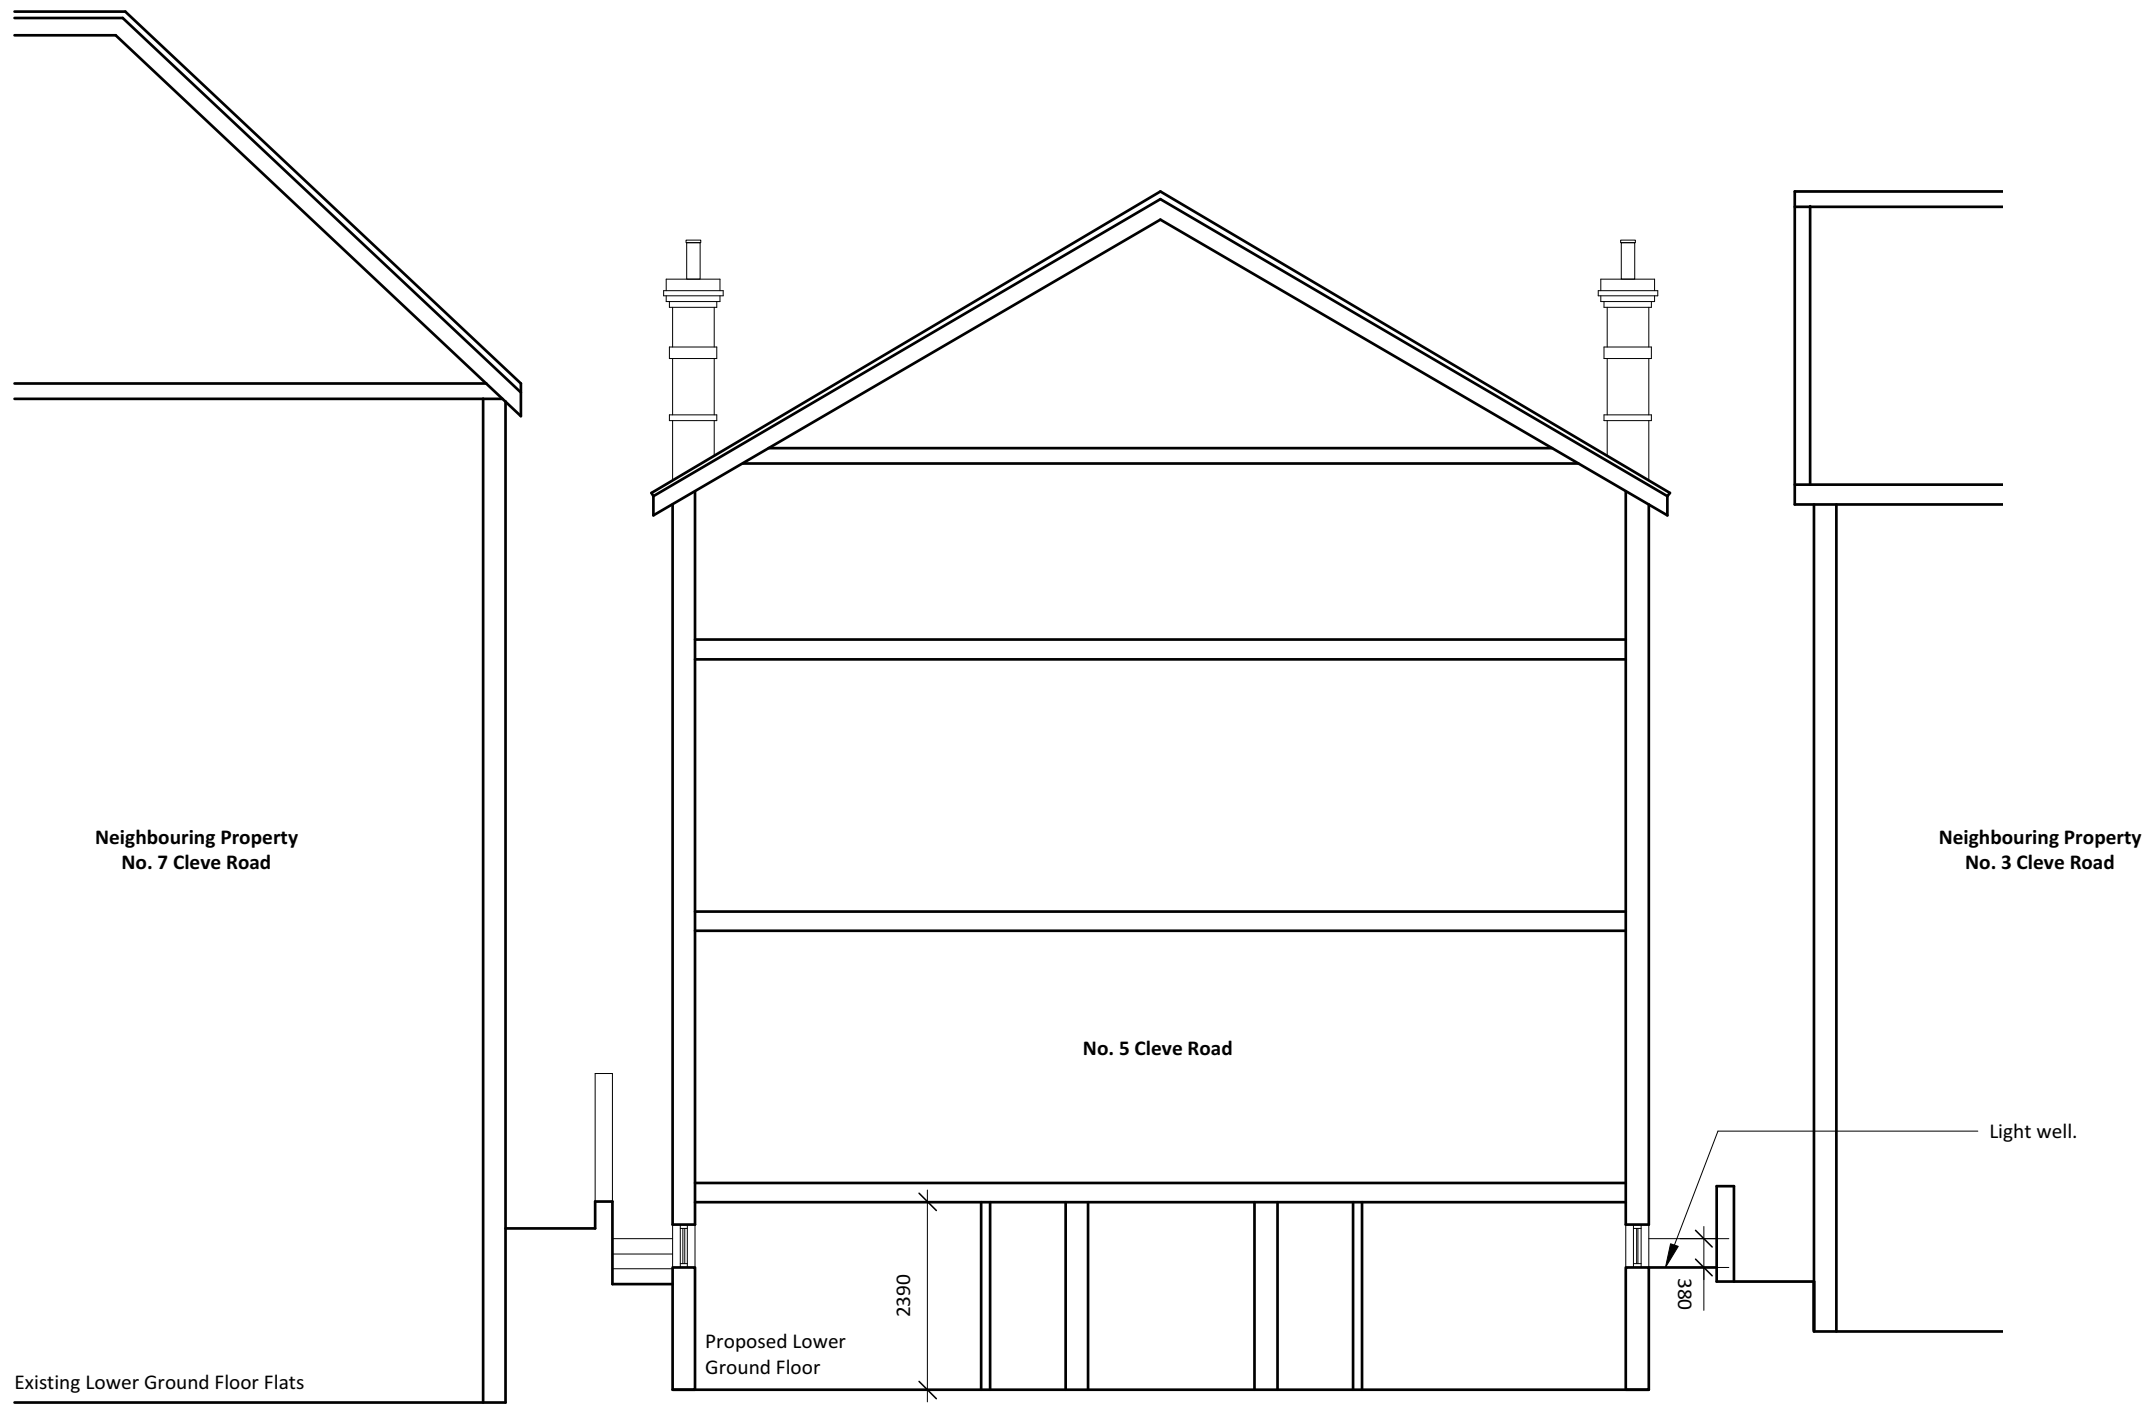

Proposed Cross Section AA

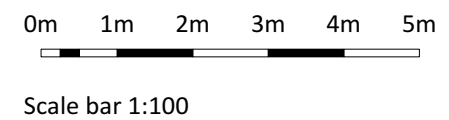

Section through Neighbouring properties
indicative only.

| PLANNING | |
|---|-------------------|
| Do not scale off drawing. The copyright of this schedule / drawing remains with the Architect. No part of this schedule / drawing may be reproduced in any form or by any means without the written permission of Nicholas Lee Architects. | |
| Project: 5 Cleve Road | |
| Drawing Title: Proposed Cross Section AA | |
| Drawing No: 1238/ AS-003 | |
| Date: 06/12/18 | Scale: 1:100 @ A3 |
| nicholas lee architects 34A Rosslyn Hill, London NW3 1NH Tel: 020 7435 9315 www.nleearchitects.com | |



Proposed Cross Section BB

Section through Neighbouring properties
indicative only.

PLANNING

Do not scale off drawing.
The copyright of this schedule / drawing
remains with the Architect. No part of this
schedule / drawing may be reproduced in any
form or by any means without the written
permission of Nicholas Lee Architects.

Project: 5 Cleve Road

Drawing Title: Proposed Cross Section BB

Drawing No: 1238/ AS-004

Date: 06/12/18

Scale: 1:100 @ A3

nicholas lee architects

34A Rosslyn Hill, London NW3 1NH
Tel: 020 7435 9315 www.nleearchitects.com