


REVISION HISTORY

REV	DATE	DESCRIPTION

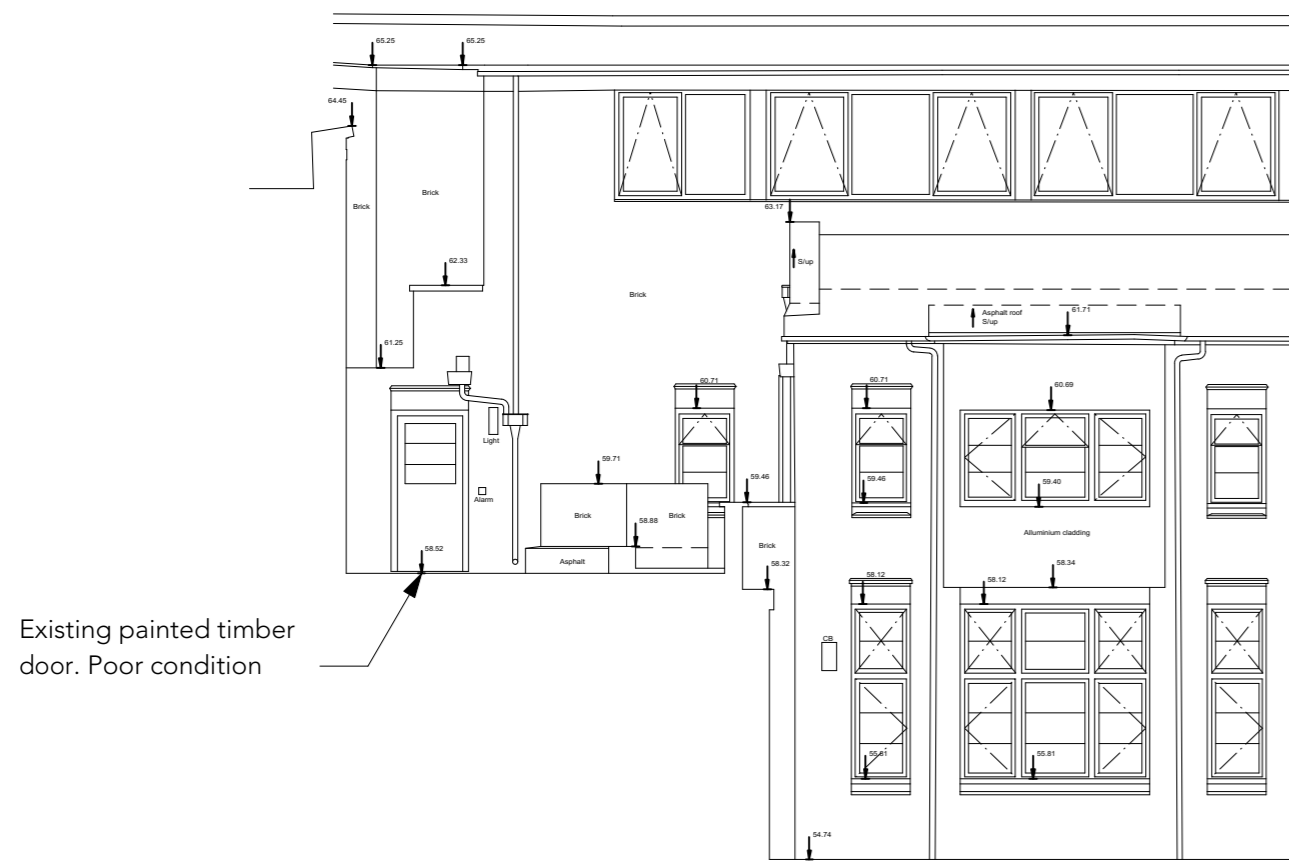


1 Existing Internal North Elevation (14)

Datum 50.000m A.O.D




2 Existing Internal South Elevation (8)

Datum 50.000m A.O.D

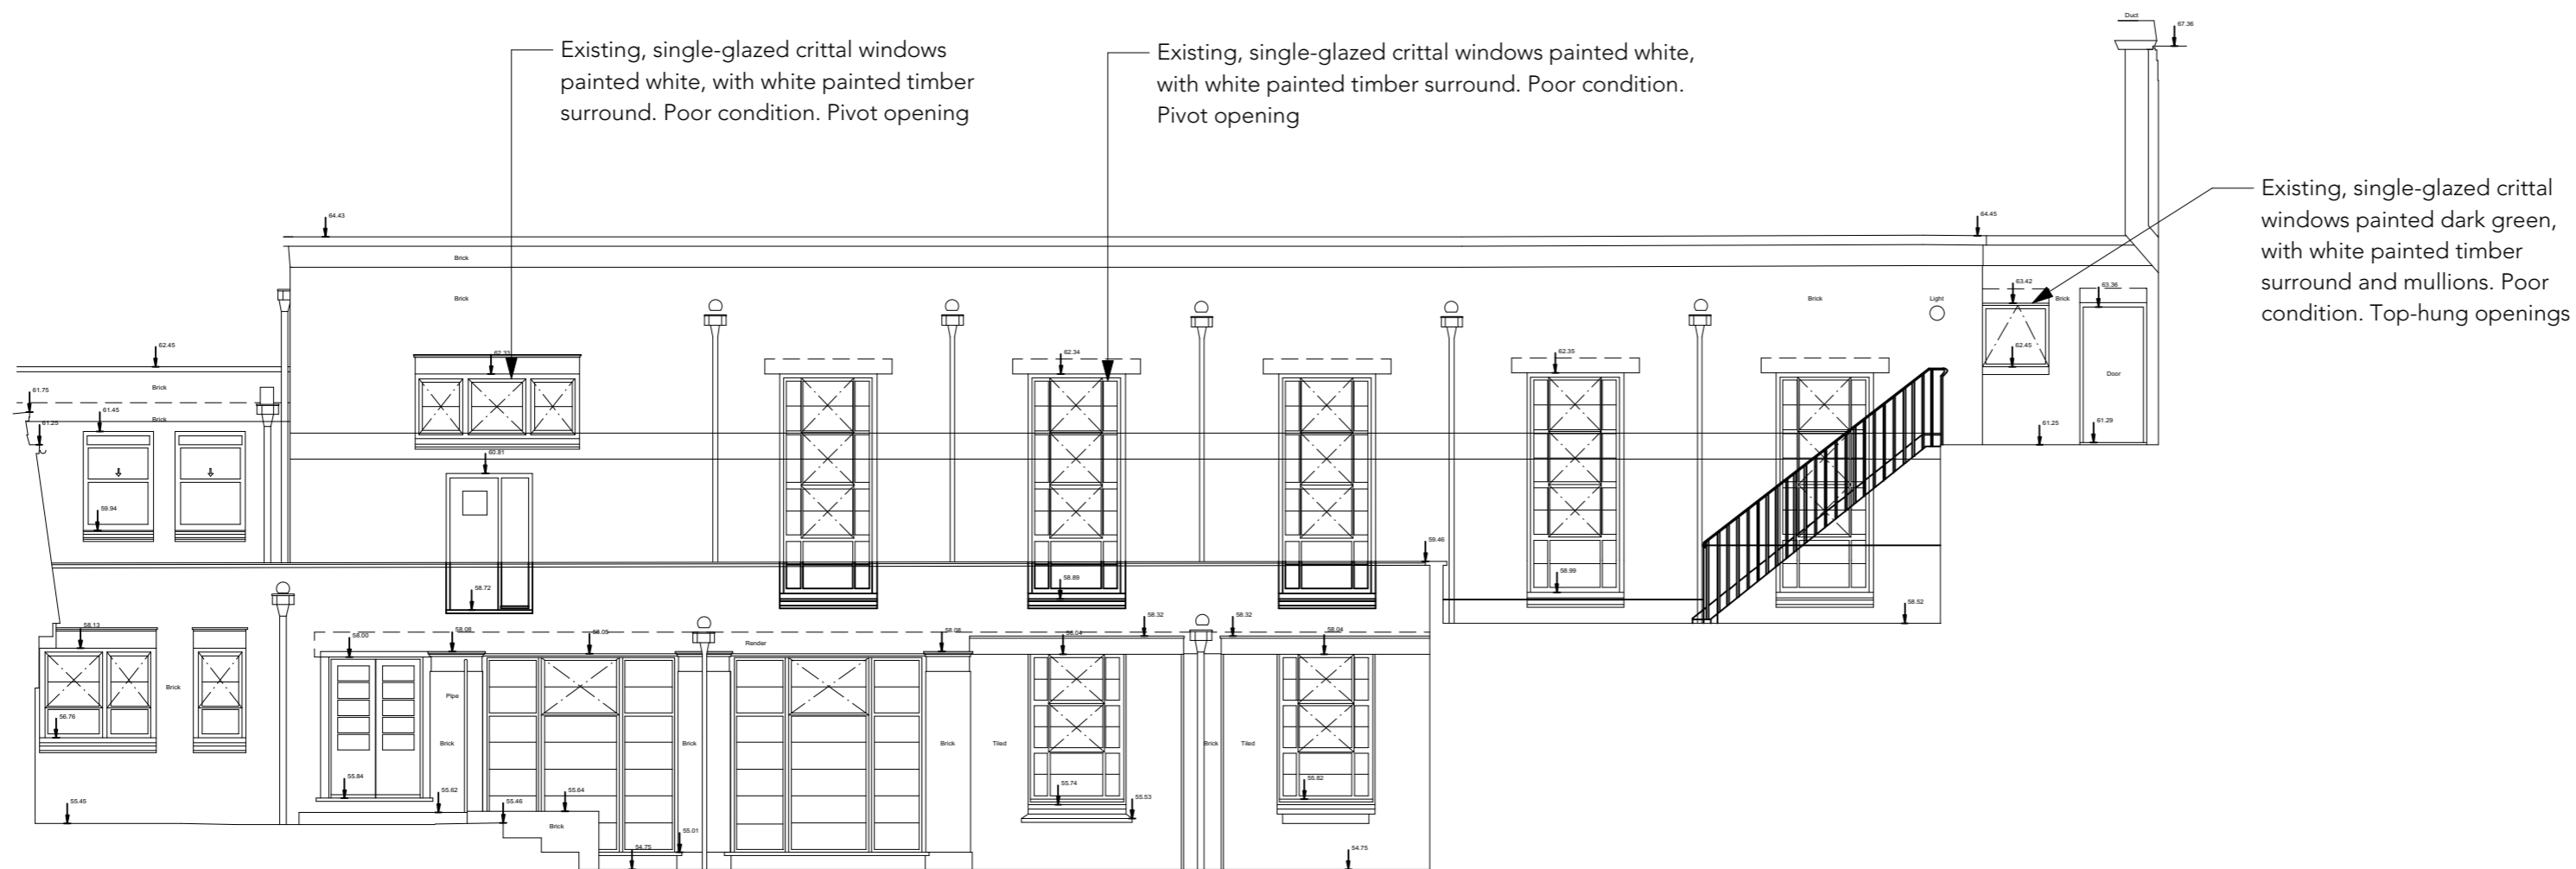

3 Existing Internal South-East Elevation (13)

Datum 50.000m A.O.D

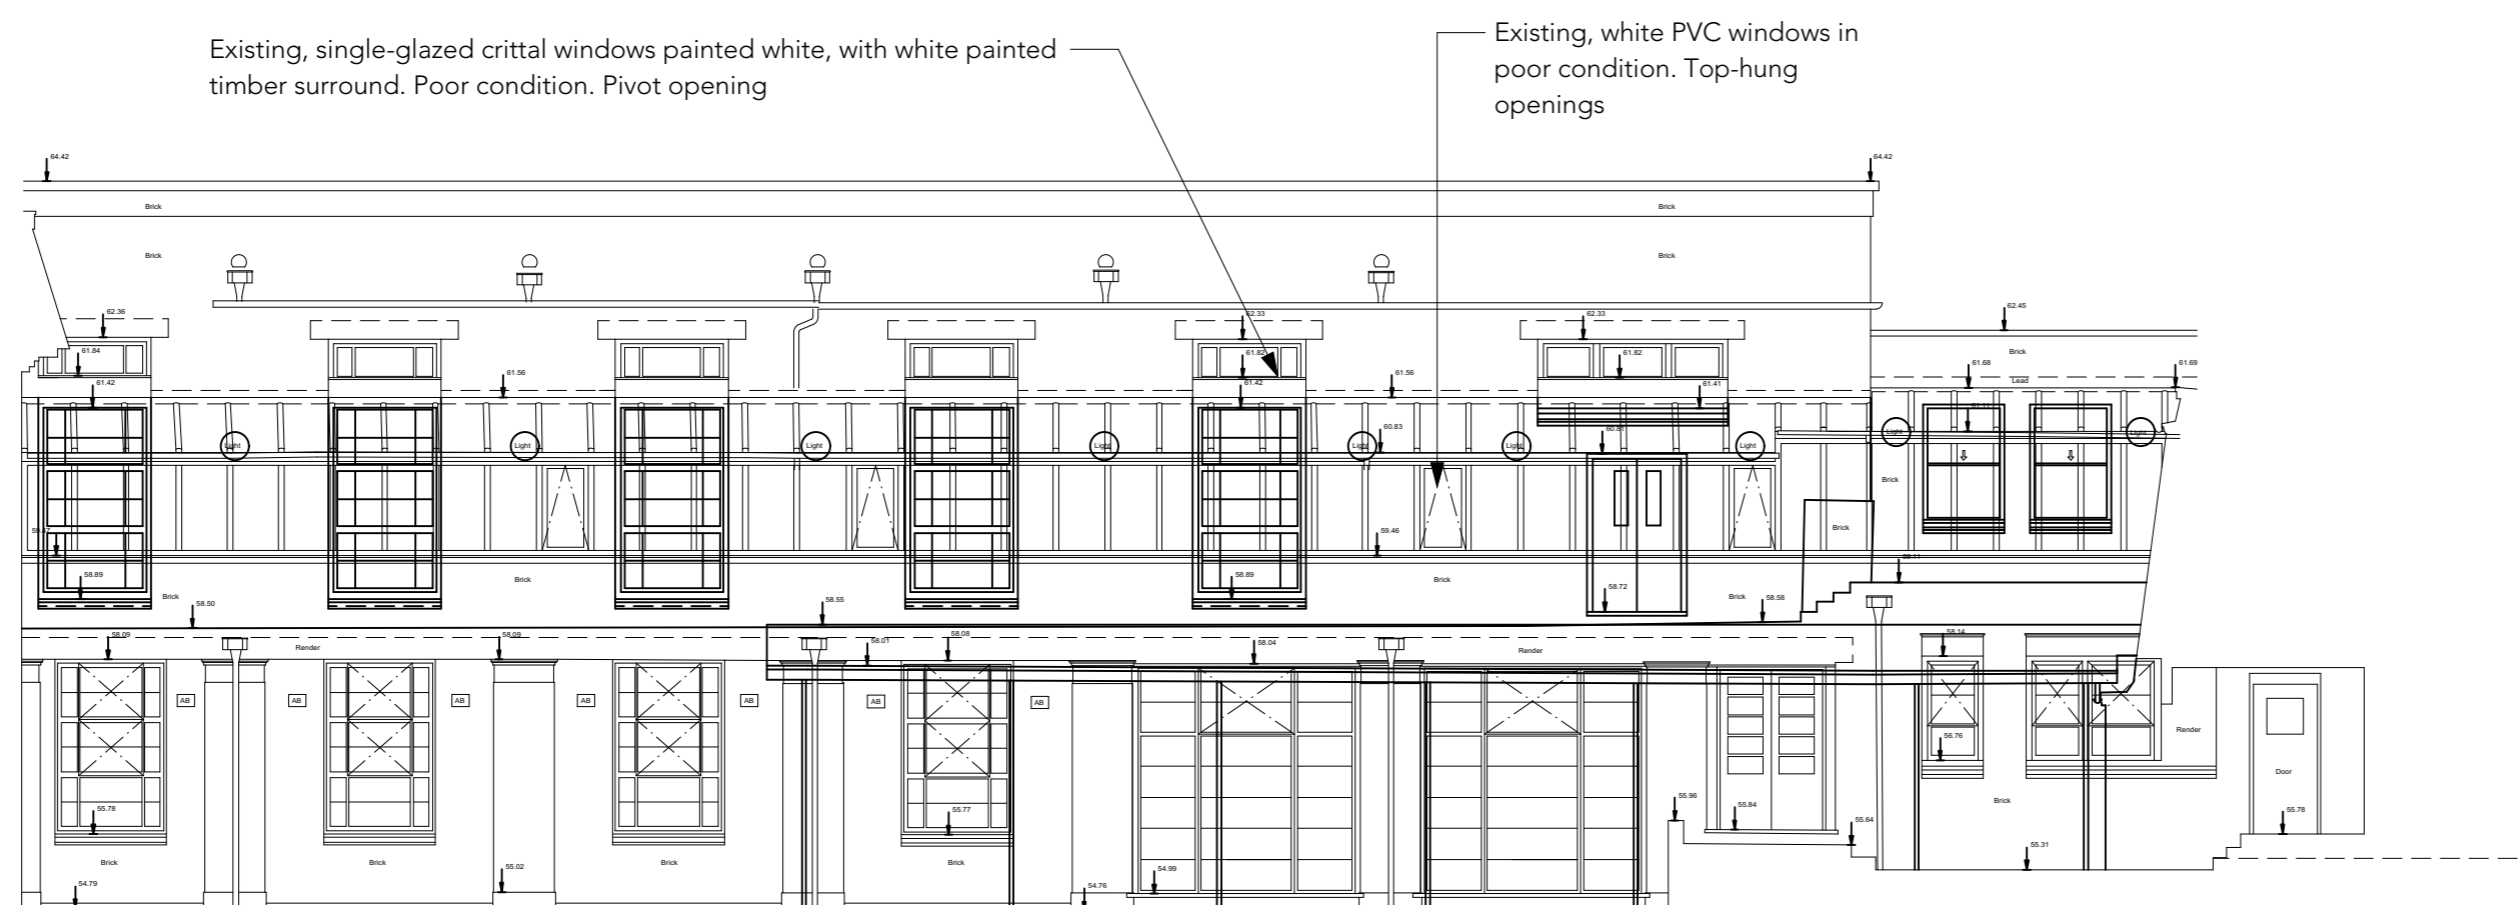

4 Existing Internal North-East Elevation (12)

Datum 50.000m A.O.D

Do not scale from drawings  
 Confirm all dimensions on site prior to manufacture  
 Confirm discrepancies with Architect prior to proceeding  
 Refer to all Engineers' documentation

job no	598	notes	
client	William Ellis School Highgate	job title	
date	07/11/18	dwg title	Existing Hall Elevations
client	William Ellis School		
drawn	Scale: 1:100 @ A1 / 1:200 @ A3		
dwg no	598_E-118	rev. no.	-

SURVEY (Callidus Surveys)