

1 Proposed Floor Plan
1:100




Notes

Revision	Date	Description
B	05.10.15	Doors shown to meeting room


Gundry & Ducker
Gundry & Ducker Architecture Ltd
3 Garrick Street
London WC2E 9BF
1+44(0)203 417 4895
info@gundryducker.com

Project	Hoxton Hotel Extension		
Drawing title	Proposed Ground Floor Plan		
Scale	1:100 @ A3	Drwg. No.	Rev
Date	July 2015	262.GA.01	B
Status	Planning		

Do not scale. All dimensions to be confirmed on site. Information contained in this drawing is the sole copyright of the designer and is not to be reproduced without permission.

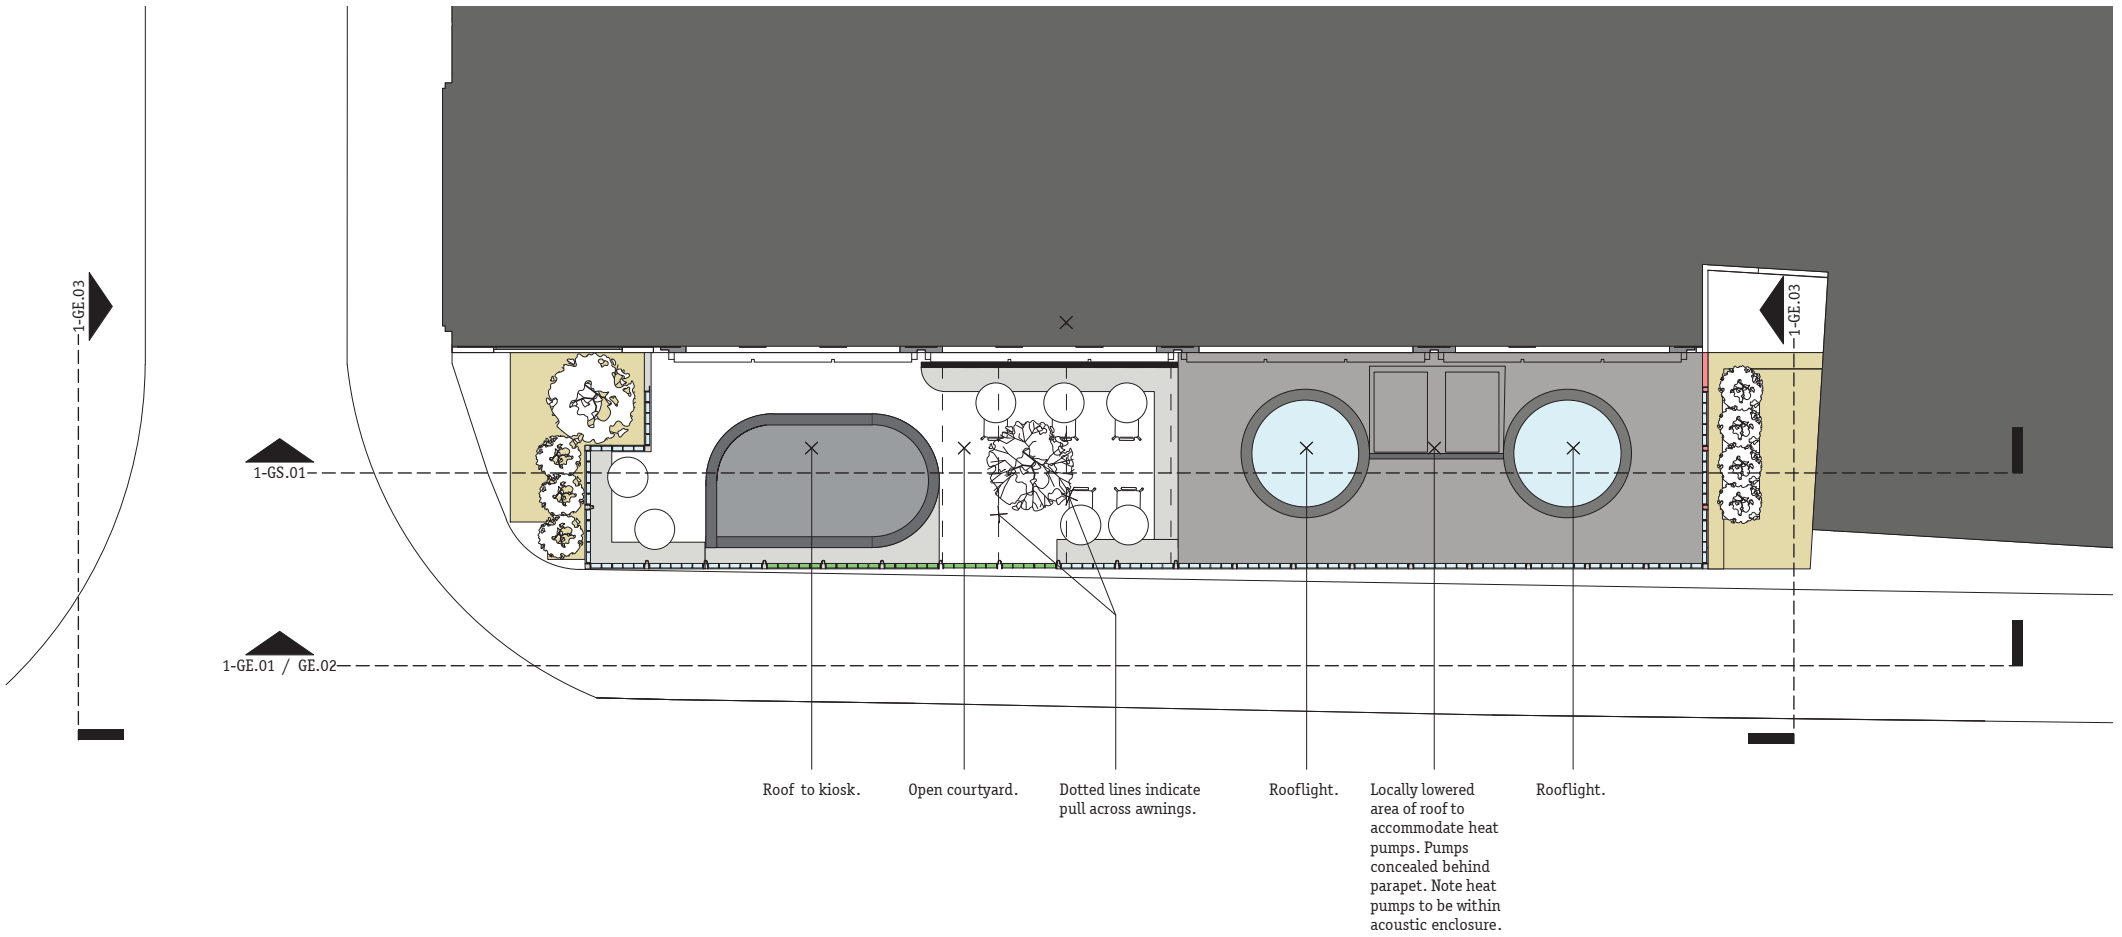

1 Proposed Roof Plan
1:100

 


Notes

Revision	Date	Description
A	Oct 2015	Heat pumps added awnings added.

Gundry & Ducker
 Gundry & Ducker Architecture Ltd
 3 Garrick Street
 London WC2E 9BF
 1+44(0)203 417 4895
 info@gundryducker.com

Project	Hoxton Hotel Extension		
Drawing title	Proposed Roof Plan		
Scale	1:100 @ A3	Drwg. No.	Rev
Date	July 2015	262.GA.02	A
Status	Planning		

Do not scale. All dimensions to be confirmed on site. Information contained in this drawing is the sole copyright of the designer and is not to be reproduced without permission.

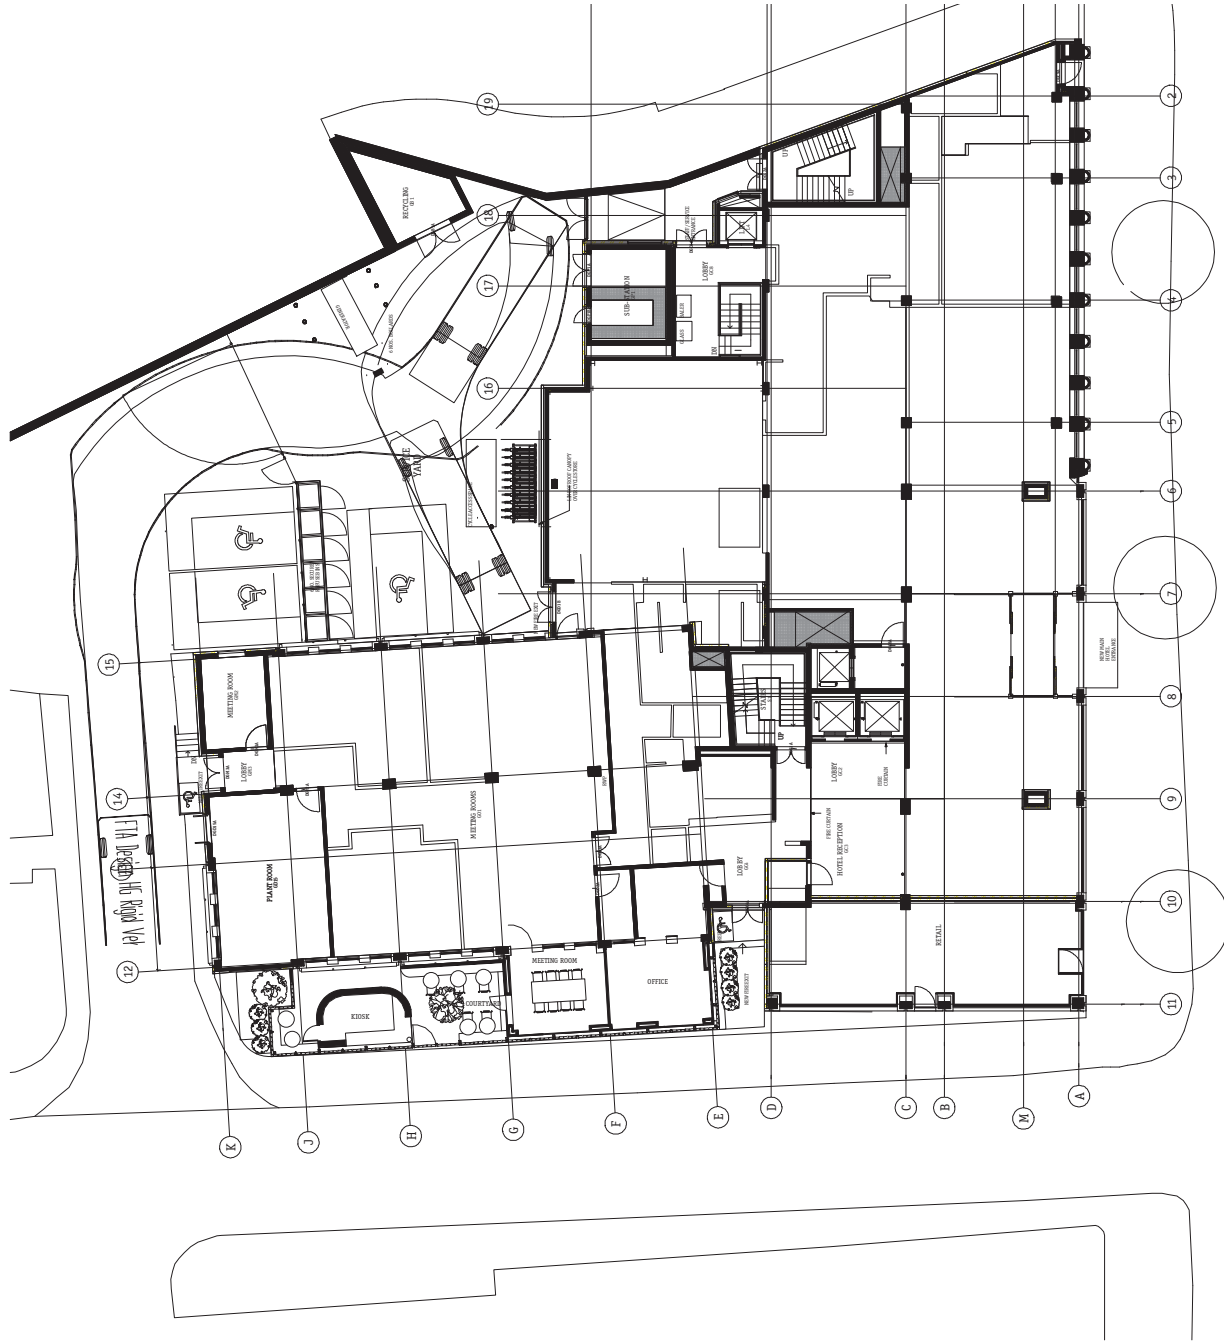

Notes

-
-
-

Revision	Date	Description
•	•	•
•	•	•

Gundry & Ducker
Gundry & Ducker Architecture Ltd
 3 Garrick Street
 London WC2E 9BF
 t +44(0)203 417 4895
 info@gundryducker.com

Project Hoxton Hotel Extension.


Drawing title Site Plan : As Proposed.

Scale 1:250 @ A3 Dwg. No. Rev

Date Oct 2015 **262.GA.20** -

Status Information.

Do not scale. All dimensions to be confirmed on site.
 Information contained in this drawing is the sole copyright of the designer
 and is not to be reproduced without permission.

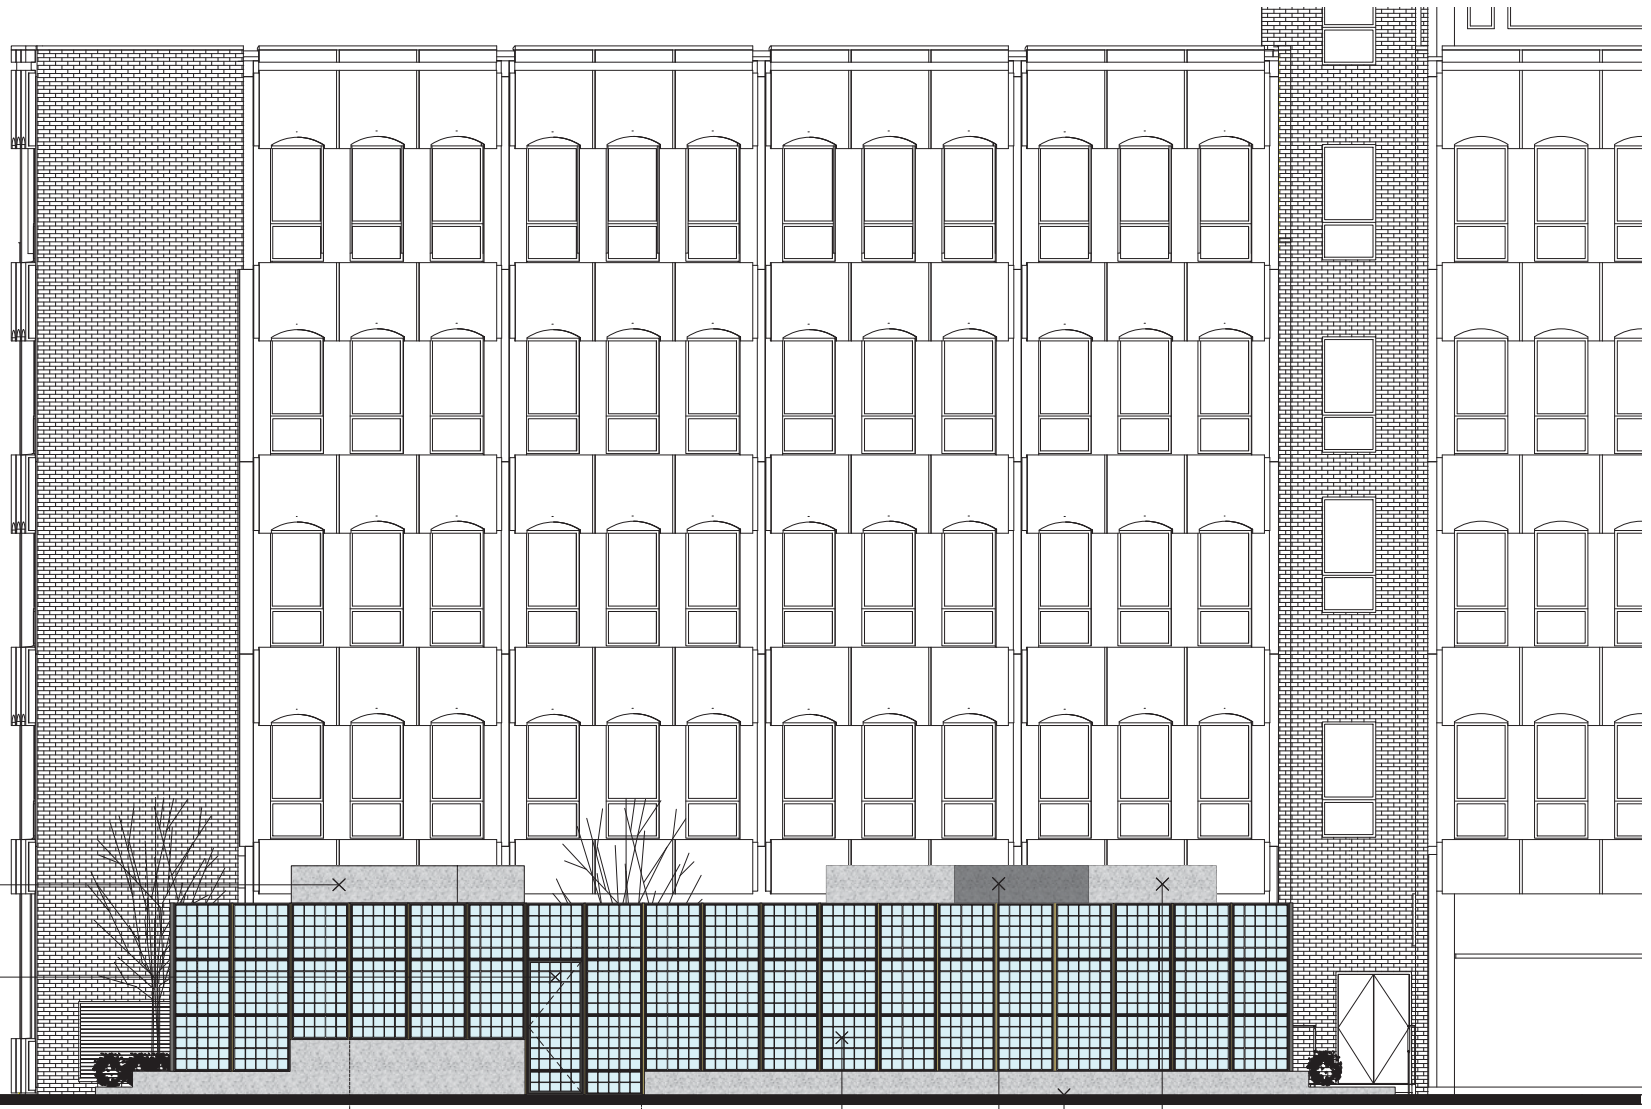

Plant concealed within top section of kiosk.

Section of door to pivot open inwards. Pivot door sits within larger openable frame.

Openable section.
Section opens to reveal kiosk counter and courtyard.

Glass bricks in steel frame.

Terrazzo base.

Heat pumps concealed behind parapet.

Terrazzo cladding to perimeter of rooflight upstands.

1 Proposed East Elevation
1:100




Notes

Revision	Date	Description
A	Oct 2015	Note regarding plant added.

Gundry & Ducker
Gundry & Ducker Architecture Ltd
3 Garrick Street
London WC2E 9BF
1 +44(0)203 417 4895
info@gundryducker.com

Project	Hoxton Hotel Extension	
Drawing title	Proposed East Elevation	
Scale	1:100 @ A3	Drwg. No. Rev
Date	July 2015	262.GE.01 A
Status	Planning	

Do not scale. All dimensions to be confirmed on site. Information contained in this drawing is the sole copyright of the designer and is not to be reproduced without permission.

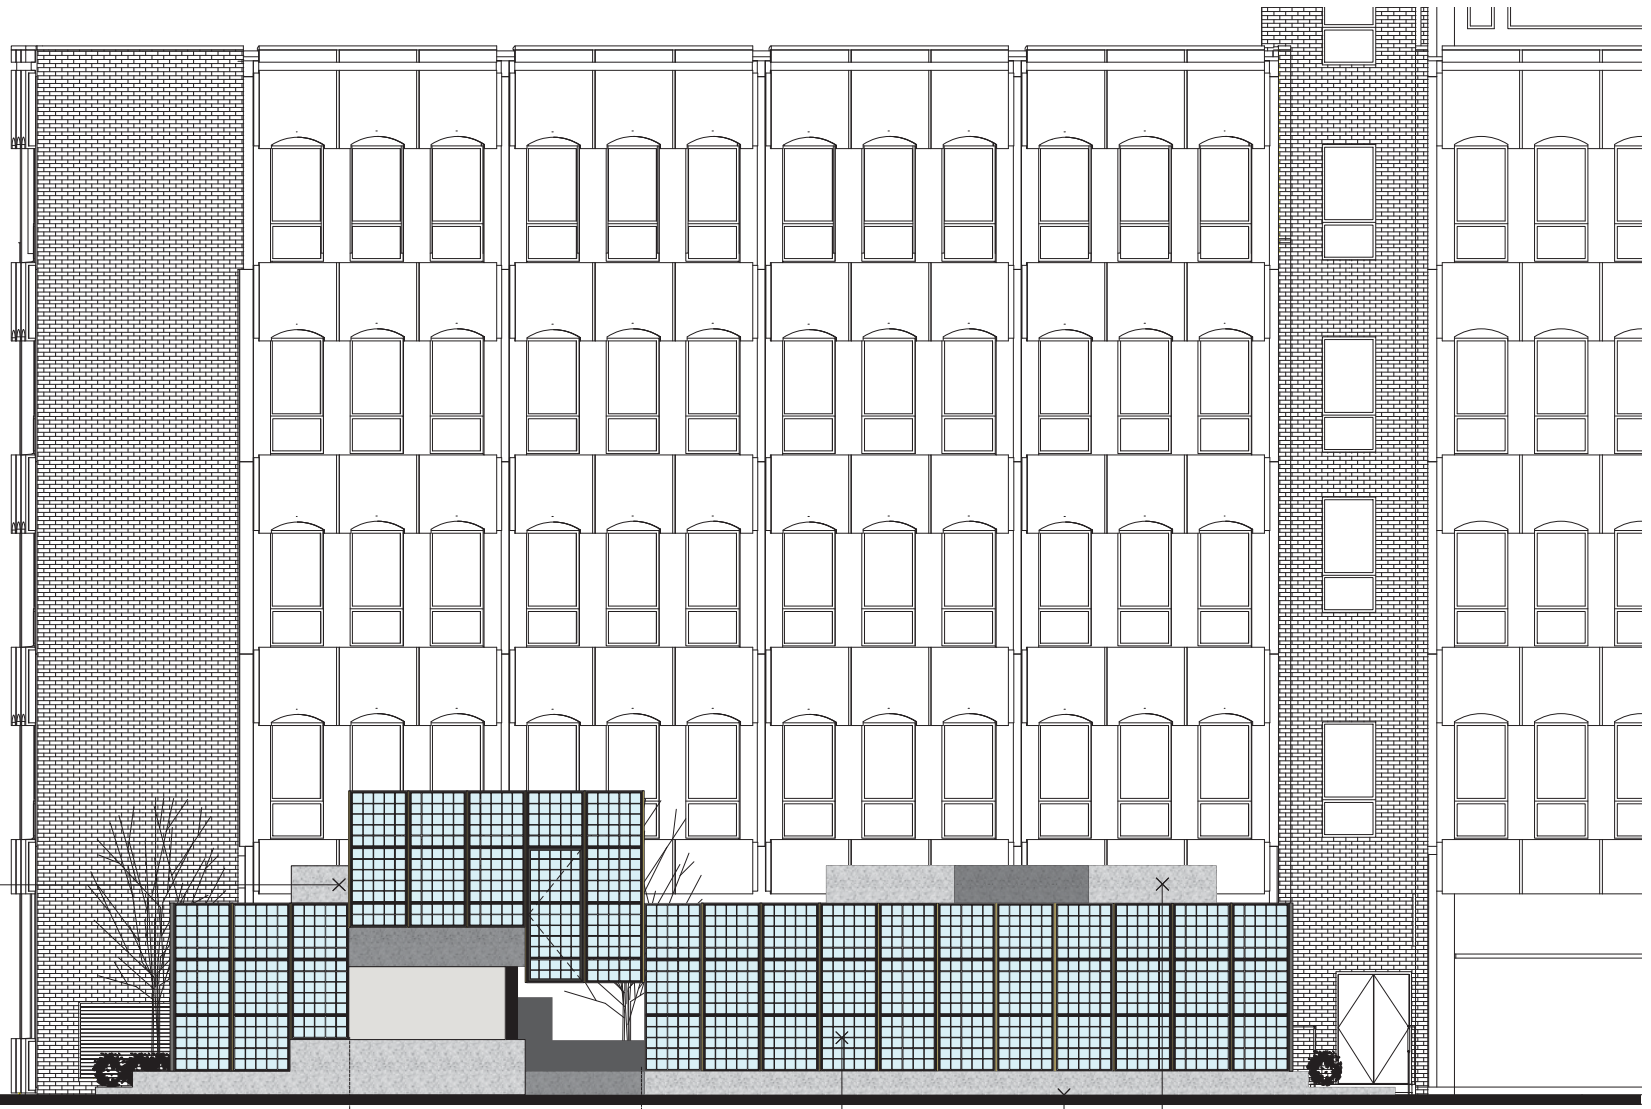

Plant concealed within top section of kiosk.

Openable section.
Section opens to reveal kiosk counter and courtyard.

Glass bricks in steel frame.

Terrazzo base.

Terrazzo cladding to perimeter of rooflight upstands.

1 Proposed East Elevation
1:100




Notes

Revision	Date	Description
A	Oct 2015	Door shown in facade.


Gundry & Ducker
Gundry & Ducker Architecture Ltd
3 Garrick Street
London WC2E 9BF
1 +44(0)203 417 4895
info@gundryducker.com

Project	Hoxton Hotel Extension		
Drawing title	Proposed East Elevation		
Scale	1:100 @ A3	Drwg. No.	Rev
Date	July 2015	262.GE.02	A
Status	Planning		


Do not scale. All dimensions to be confirmed on site. Information contained in this drawing is the sole copyright of the designer and is not to be reproduced without permission.

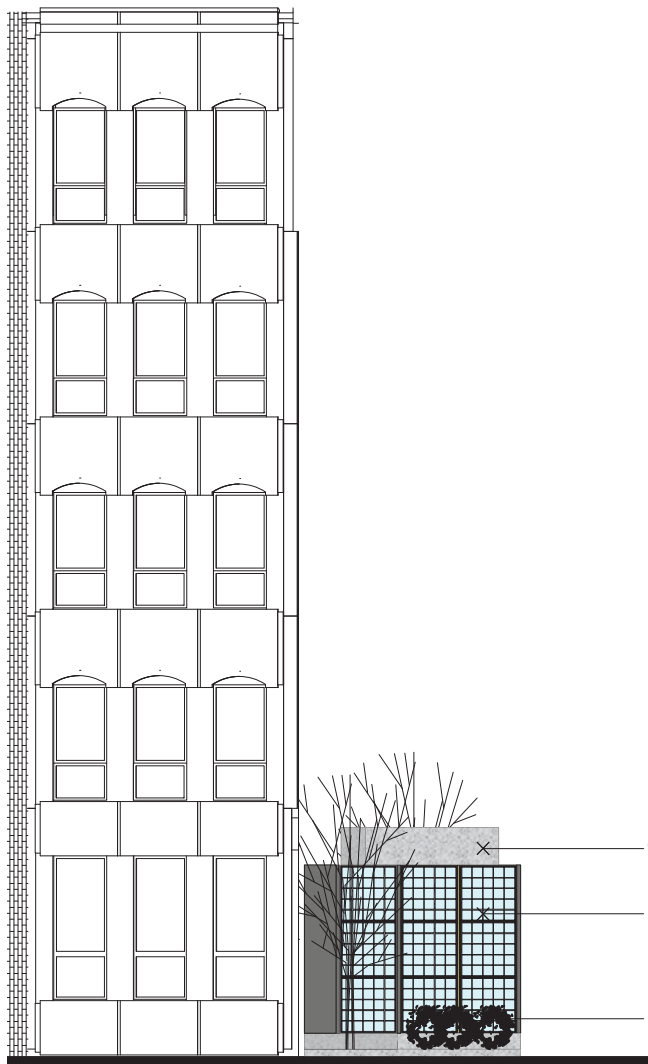

1 Proposed South Elevation
1:100

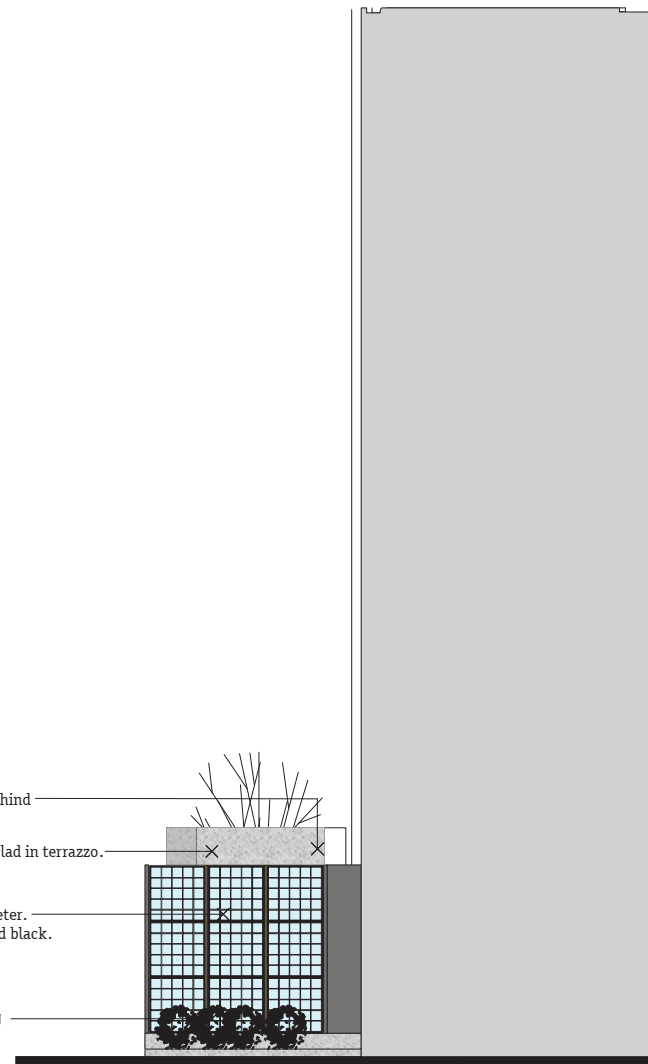

2 Proposed North Elevation
1:100

 

Notes

-


Revision	Date	Description
A	Oct 2015	Note regarding heat pump added.

Gundry & Ducker

Gundry & Ducker Architecture Ltd
3 Garrick Street
London WC2E 9BF
1+44(0)203 417 4895
info@gundryducker.com

Project	Hoxton Hotel Extension		
Drawing title	Proposed South & North Elevations		
Scale	1:100 @ A3	Drwg. No.	Rev
Date	July 2015	262.GE.03	A
Status	Planning		

Do not scale. All dimensions to be confirmed on site.
Information contained in this drawing is the sole copyright of the designer
and is not to be reproduced without permission.

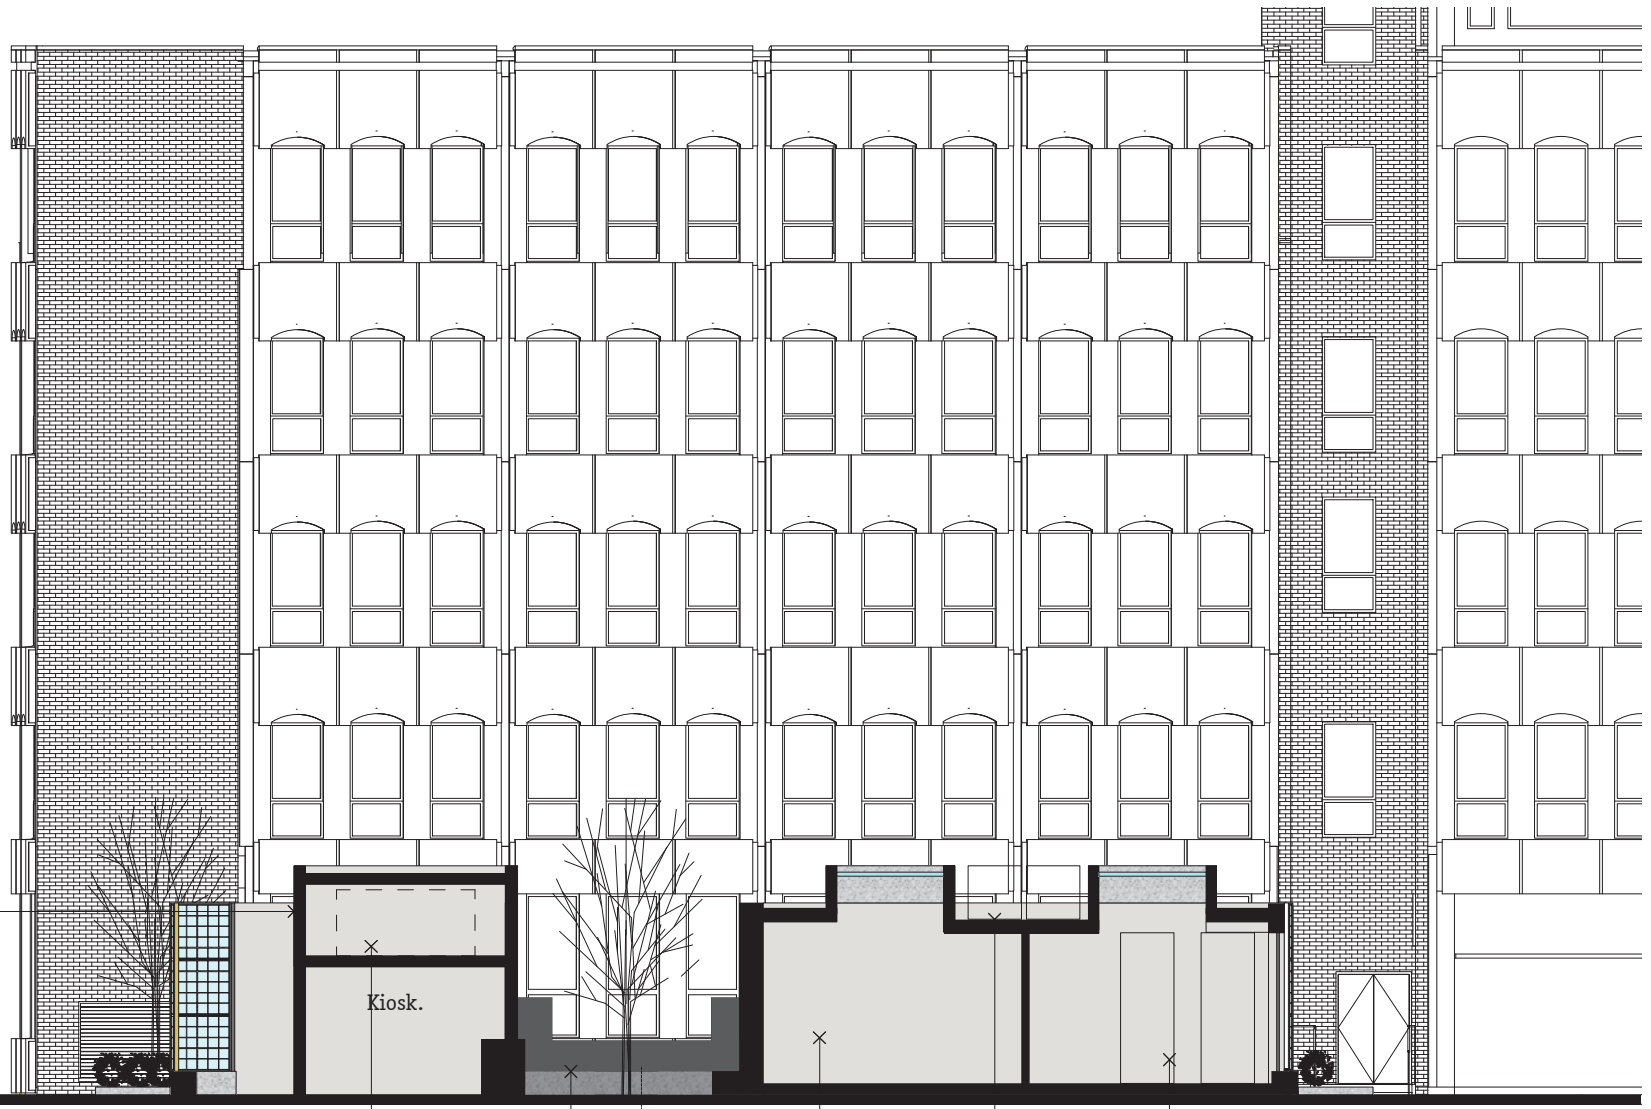

Plant concealed within top section of kiosk.

Kiosk.

Courtyard area with tree outdoor seating. Retained windows to hotel give out onto this area.


Door to main hotel.

Lowered area for plant above.

Opening to main office.

Plant concealed within top half of kiosk structure.

1 Proposed Section
1:100

 

Notes

Revision	Date	Description
A	Oct 2015	Lowered area for plant added. Roof above kiosk plant shown.

Gundry & Ducker
 Gundry & Ducker Architecture Ltd
 3 Garrick Street
 London WC2E 9BF
 1+44(0)203 417 4895
 info@gundryducker.com

Project		Hoxton Hotel Extension	
Drawing title	Proposed East Section		
Scale	1:100 @ A3	Drwg. No.	Rev
Date	July 2015	262.GS.01	A
Status	Planning		

Do not scale. All dimensions to be confirmed on site. Information contained in this drawing is the sole copyright of the designer and is not to be reproduced without permission.