


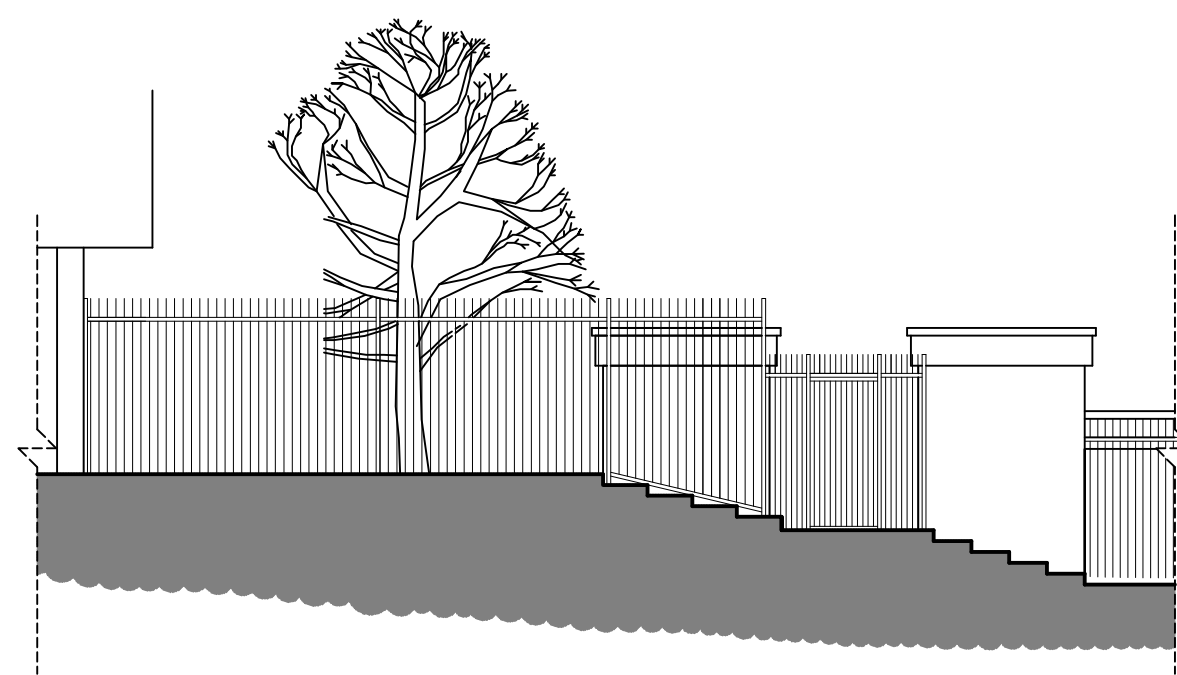


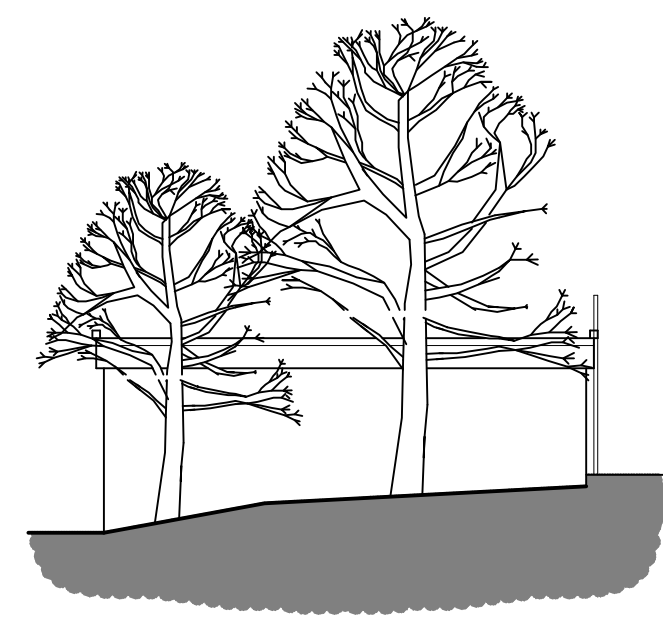


South Elevation
Scale 1:100

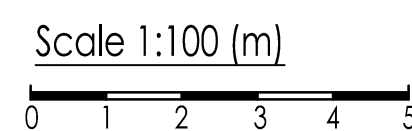


West Elevation
Scale 1:100

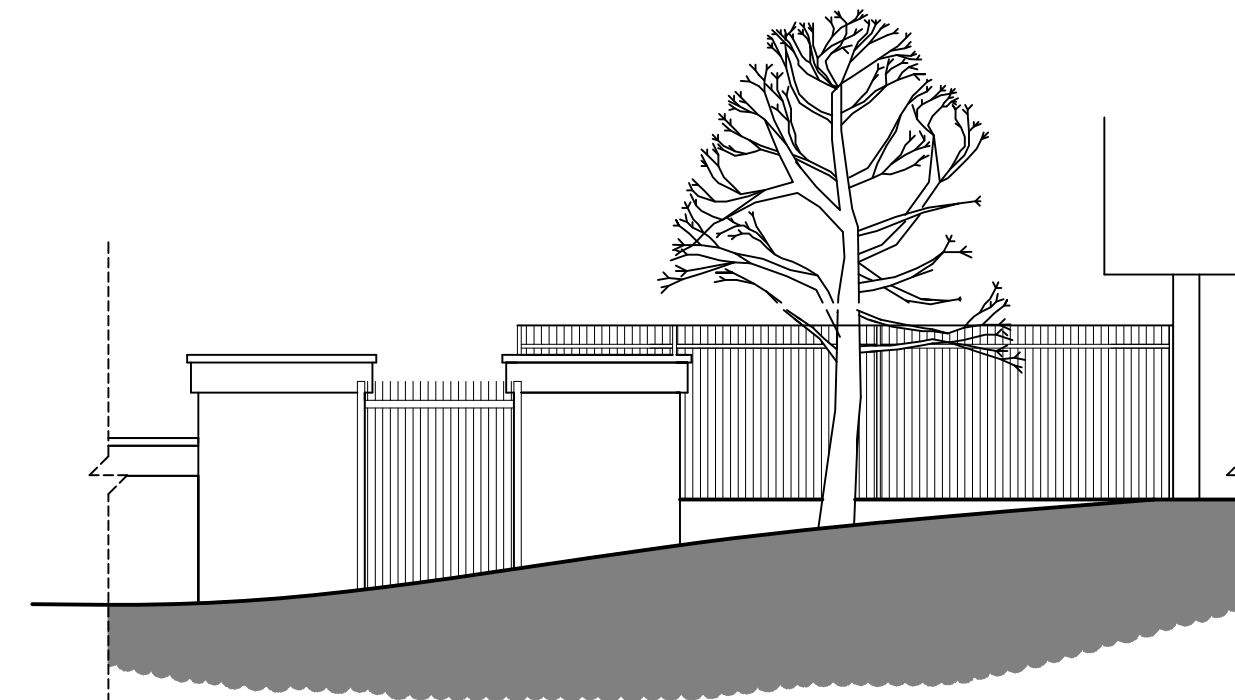


North Elevation
Scale 1:100

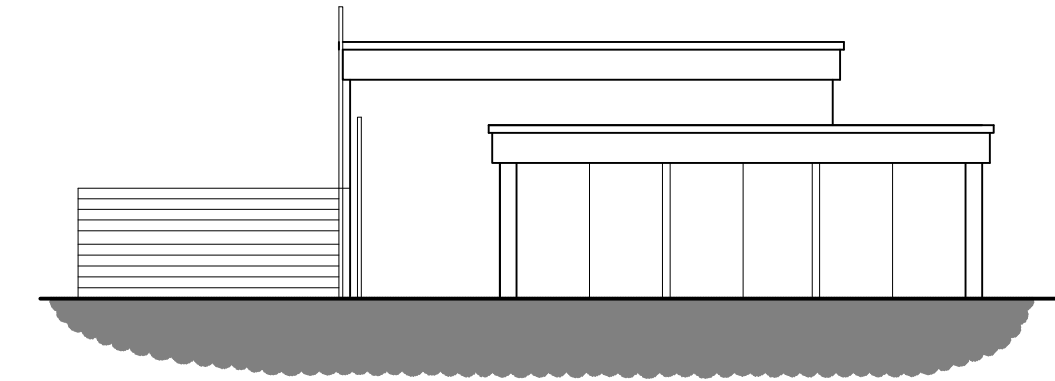


East Elevation
Scale 1:100

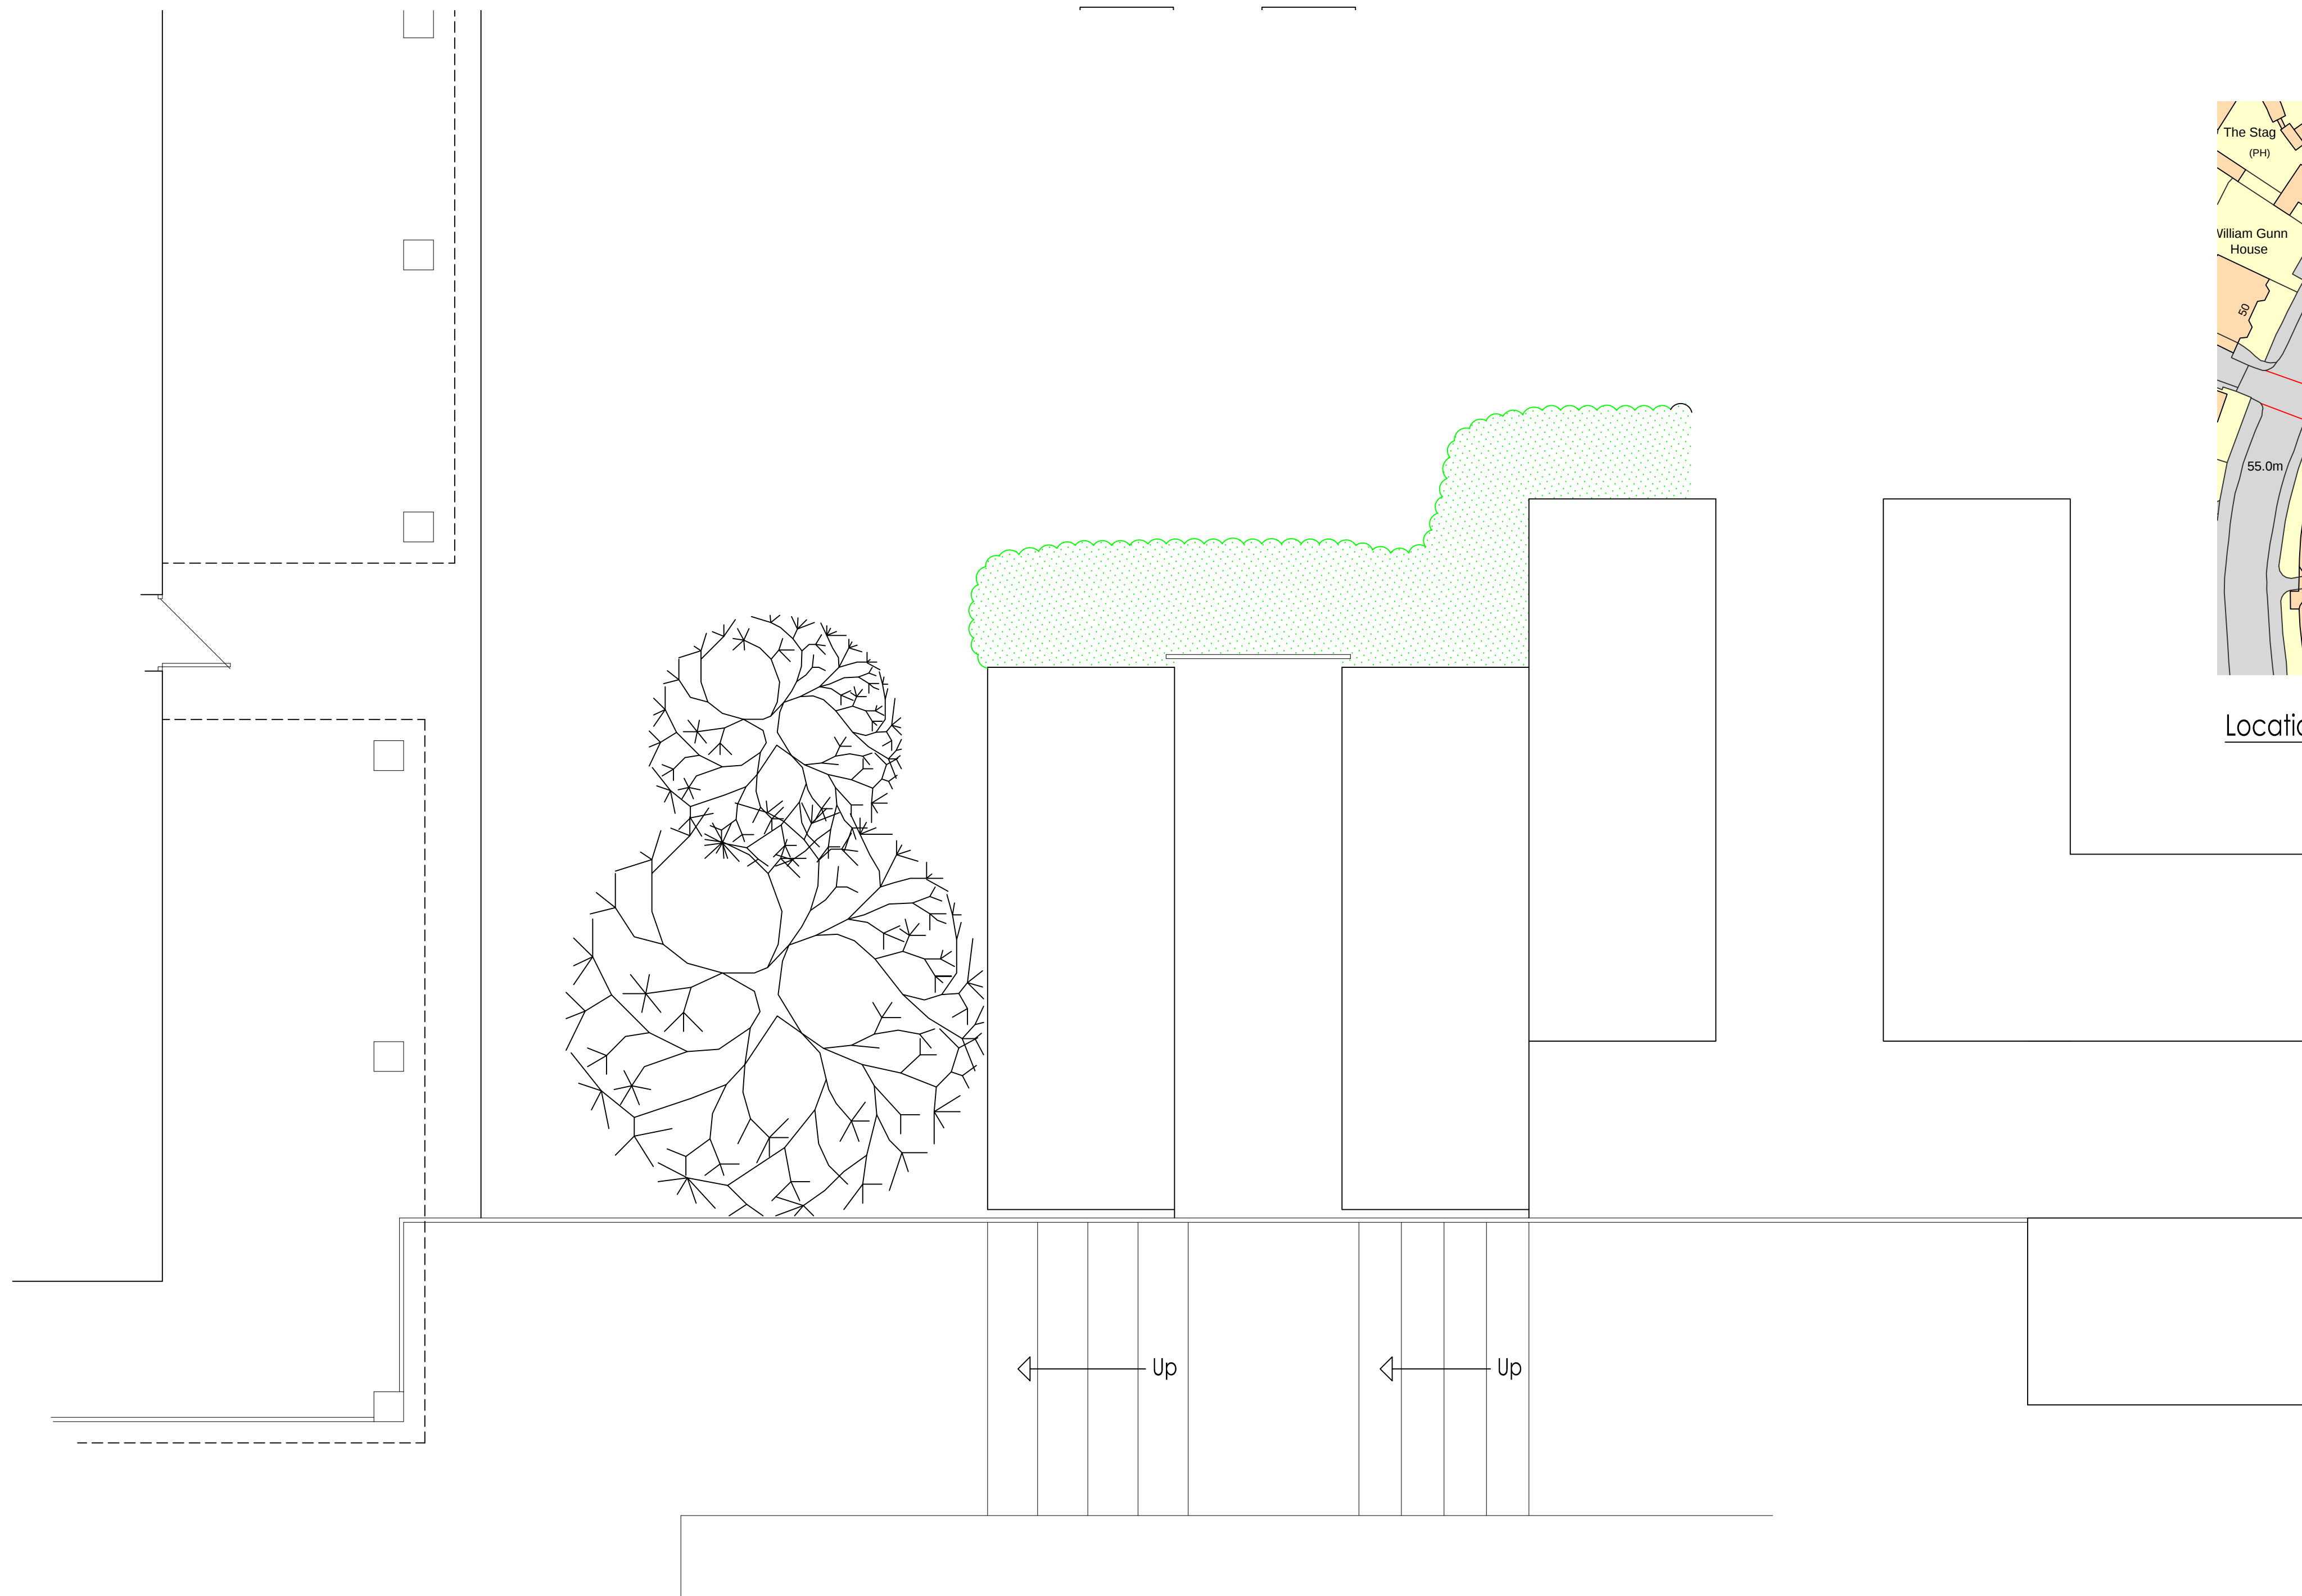


Site Plan
Scale 1:100

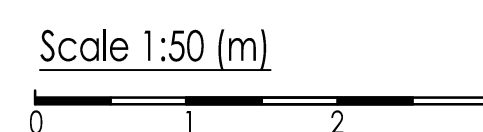

Location Plan Scale 1:500 (m)

 

The Site.

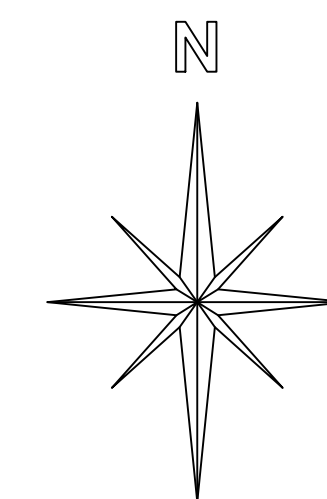

Whymark & Moulton
Chartered Surveyors &
Building Engineers

14 Cornard Road, Sudbury,
Suffolk, CO10 2XA

Tele: 01787 371371



Project

**PALGRAVE HOUSE
FLEET ROAD
LONDON
NW3 2QJ**

SURVEY AS EXISTING

Scale **1:50 1:100**

Date **NOVEMBER 2018**

Drawing No **18/219-01**

Amendments