



FIRST FLOOR PLAN

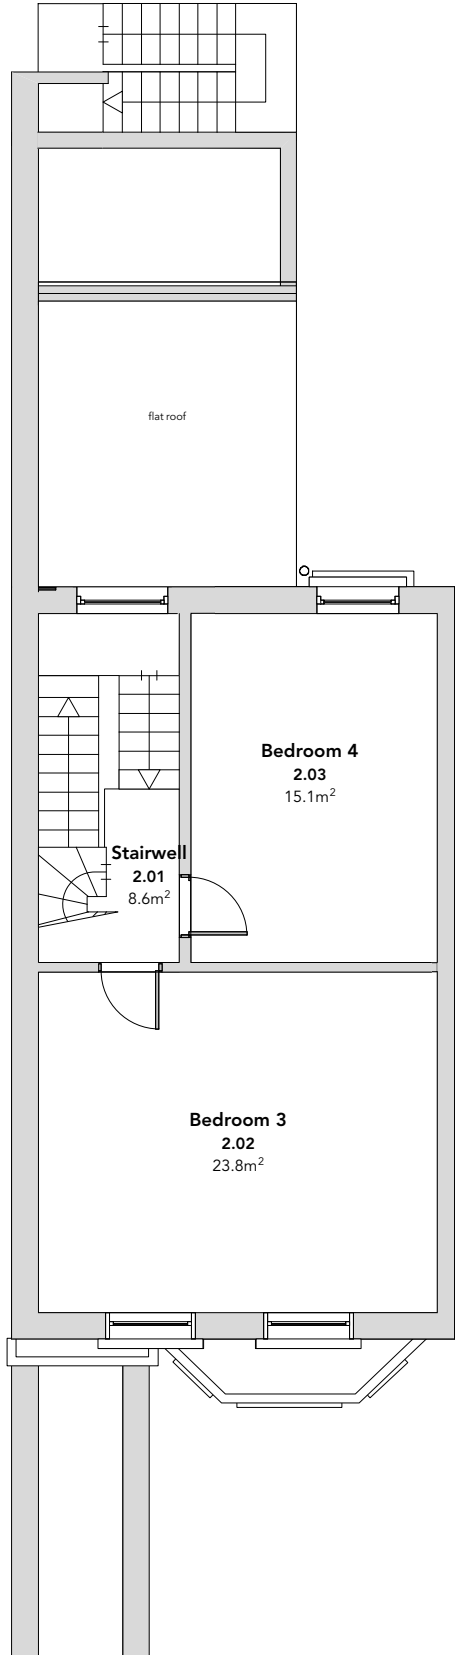


SECOND FLOOR PLAN

 

Notes
Do not scale off drawing. Contact architect for specific dimensions.

| 02 | 181214 | Planning issue |
|-----|--------|-------------------|
| 01 | 181205 | Preliminary issue |
| No. | Date | Issue notes |

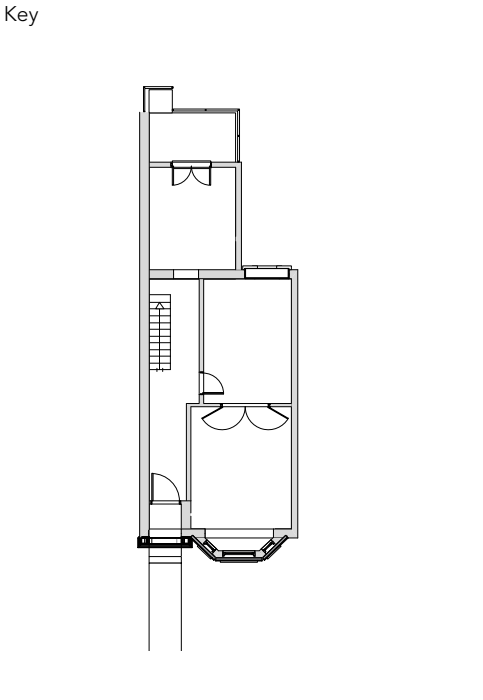



MiRArchitects
30 Burghley Road
London N8 0QE
07804 025839 | 0203 8292 4316
www.mirarchitects.co.uk

Client name
Dr P Turville

Project Title
9 Denning Road NW3 1RU

Drawing Title
**FIRST & SECOND FLOOR
PLANS
Existing**

| | | |
|----------------------------|------------------|-----------------------------|
| Drawing status Planning | | Client sign-off |
| Drawn by MR | Checked by PS | Drawing scale 1:100 @ A3 |

| | |
|------------------------------------|-----------------------|
| Drawing number 1810_E002 | Revision 02 |
|------------------------------------|-----------------------|