



EXTENSION FLOOR PLAN

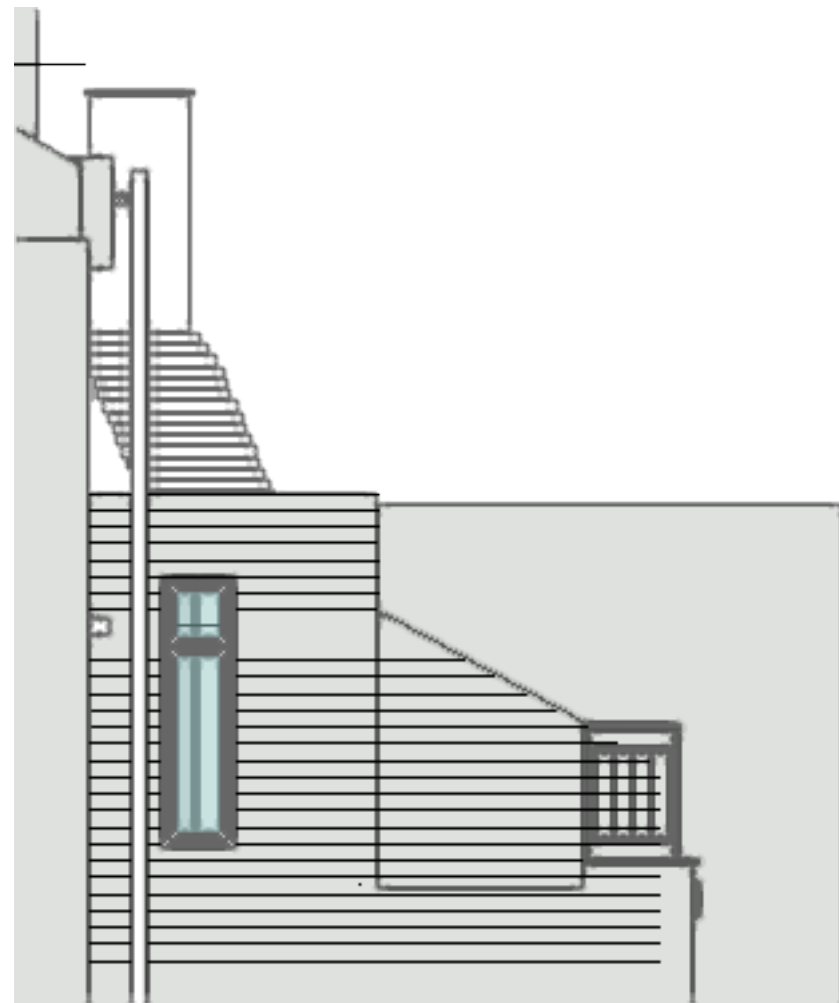


SIDE ELEVATION

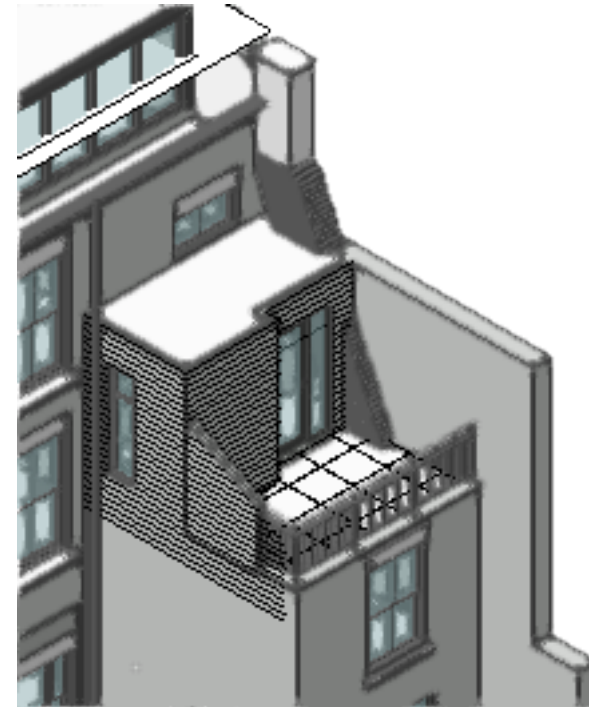

PERSPECTIVE




REAR ELEVATION

 

Notes
Do not scale off drawing. Contact architect for specific dimensions.

03	181214	Planning issue
02	181210	Revised ensuite layout
01	181205	Preliminary issue

No.	Date	Issue notes
-----	------	-------------

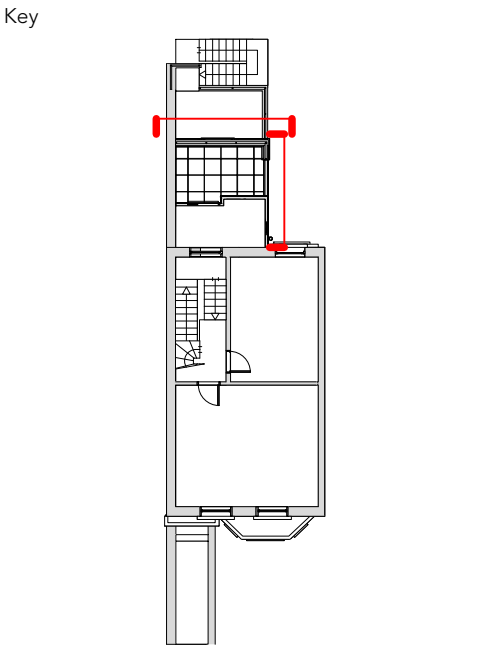



MiRArchitects
30 Burghley Road
London N8 0QE
07804 025839 | 0203 8292 4316
www.mirarchitects.co.uk

Client name
Dr P Turville

Project Title
9 Denning Road NW3 1RU

Drawing Title
EXTENSION
Proposed

Drawing status Planning	Client sign-off
----------------------------	-----------------

Drawn by MR	Checked by PS	Drawing scale 1:50 @ A3
----------------	------------------	----------------------------

Drawing number 1810_P010	Revision 03
-----------------------------	----------------