



SCALE 1:1250@A3

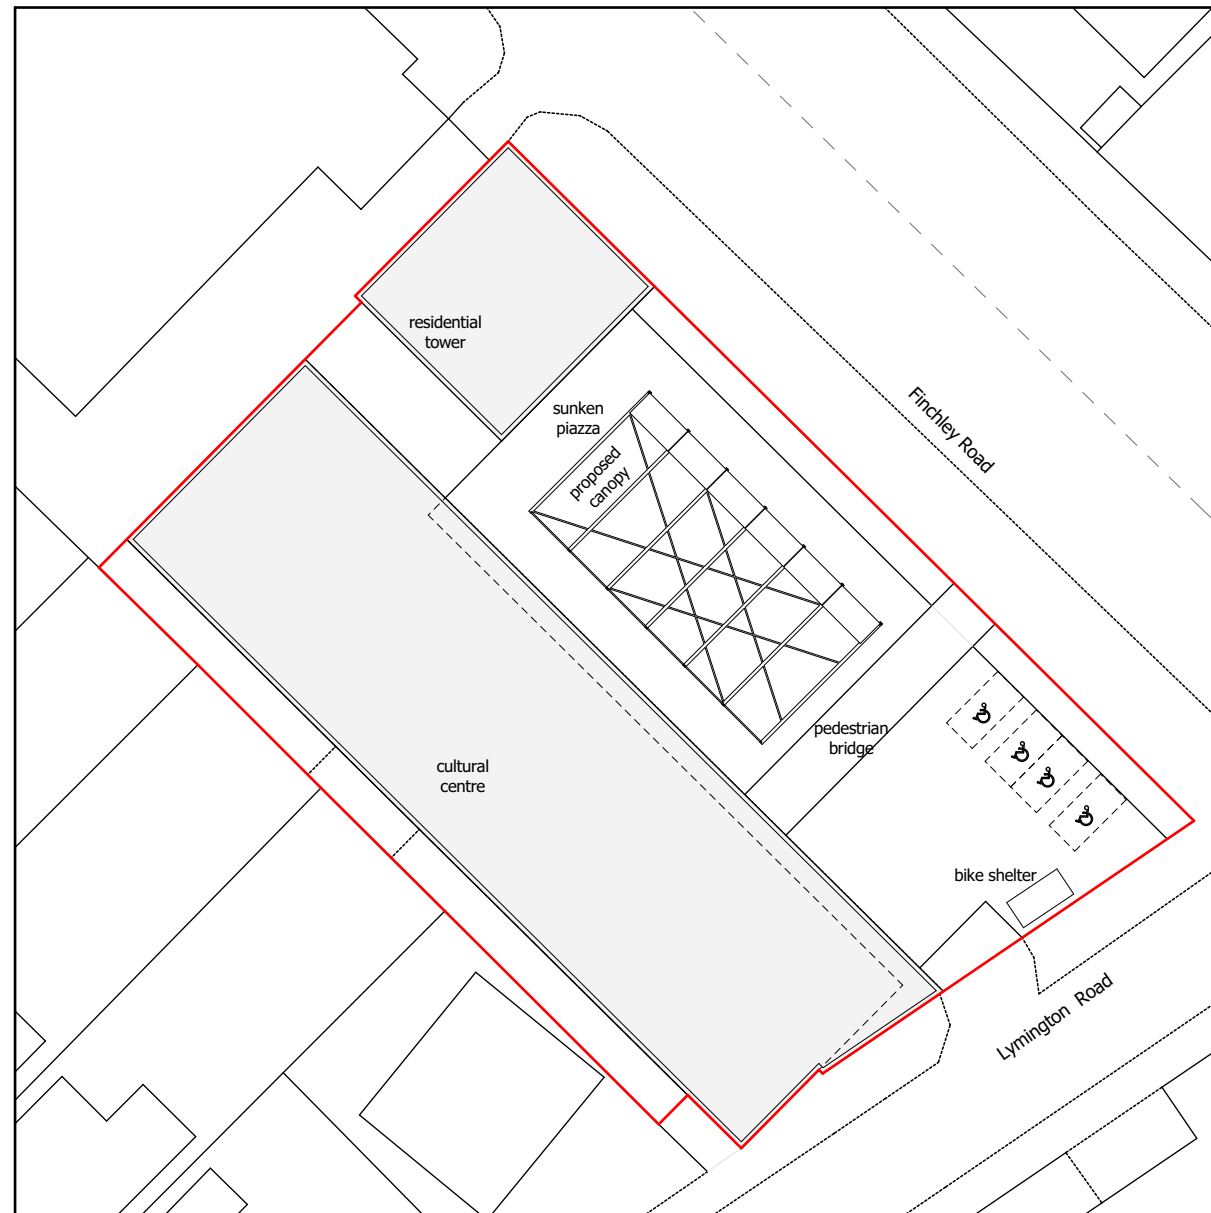

SCALE 1:500@A3

 

DO NOT SCALE FROM THIS DRAWING

Figured dimensions only are to be taken from this drawing. All dimensions are to be checked on site before any work is put in hand.
If in doubt, ask.

Copyright © Spence Harris Hogan Limited 2017
Registered in England & Wales. Registered No. 261 0615
SHH is the trading name of Spence Harris Hogan Limited

Legends & Notes:

PL01	21/12/2018	Planning Issue	K
Rev	Date	Descriptor	At

shh

Architecture &
Interior Design

RIBA 
Chartered Practice



MEMBER

1 Vencourt Place, Ravenscourt Park
Hammersmith, London W6 9NU
Phone +44 (0) 20 8600 4171 Email info@shh.co.uk

Project:

JW3 Piazza Canopy

341-351 F

NW3 6ET

Client:

JW3

Drawing Title:

001 Site Plans

Location and Site Plans

(Project number)DWG number_Revision

(896)001_PL01