




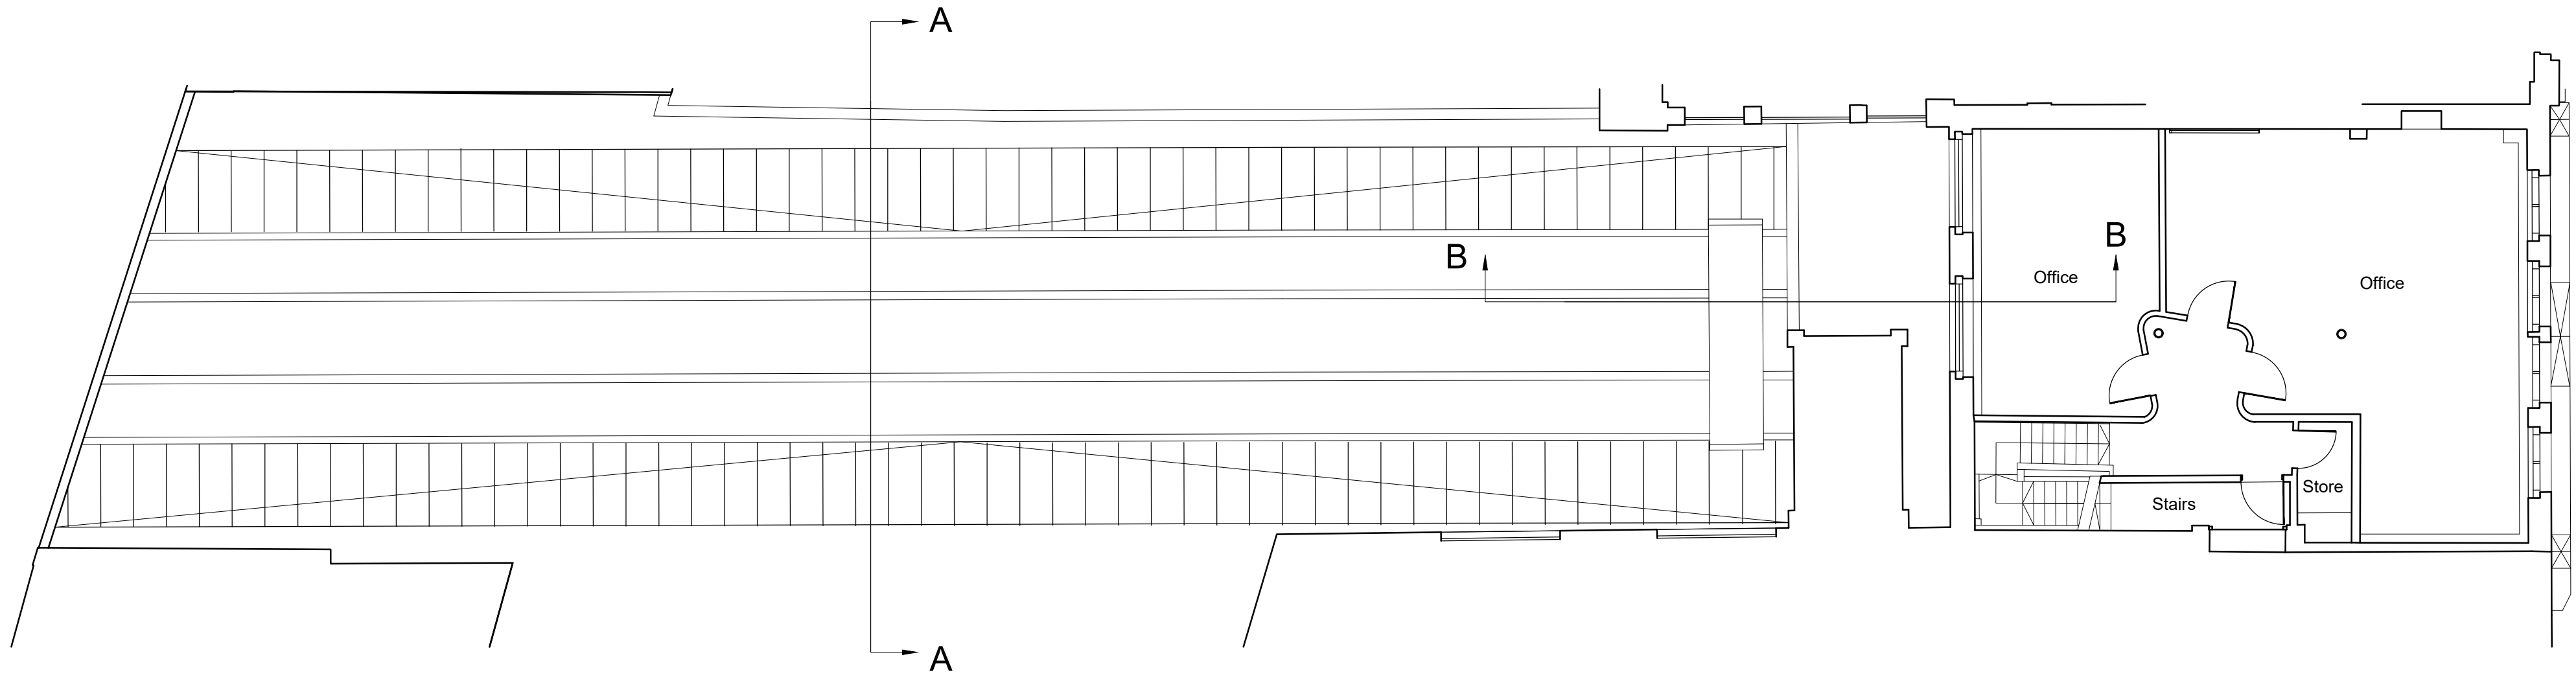

Scale bar

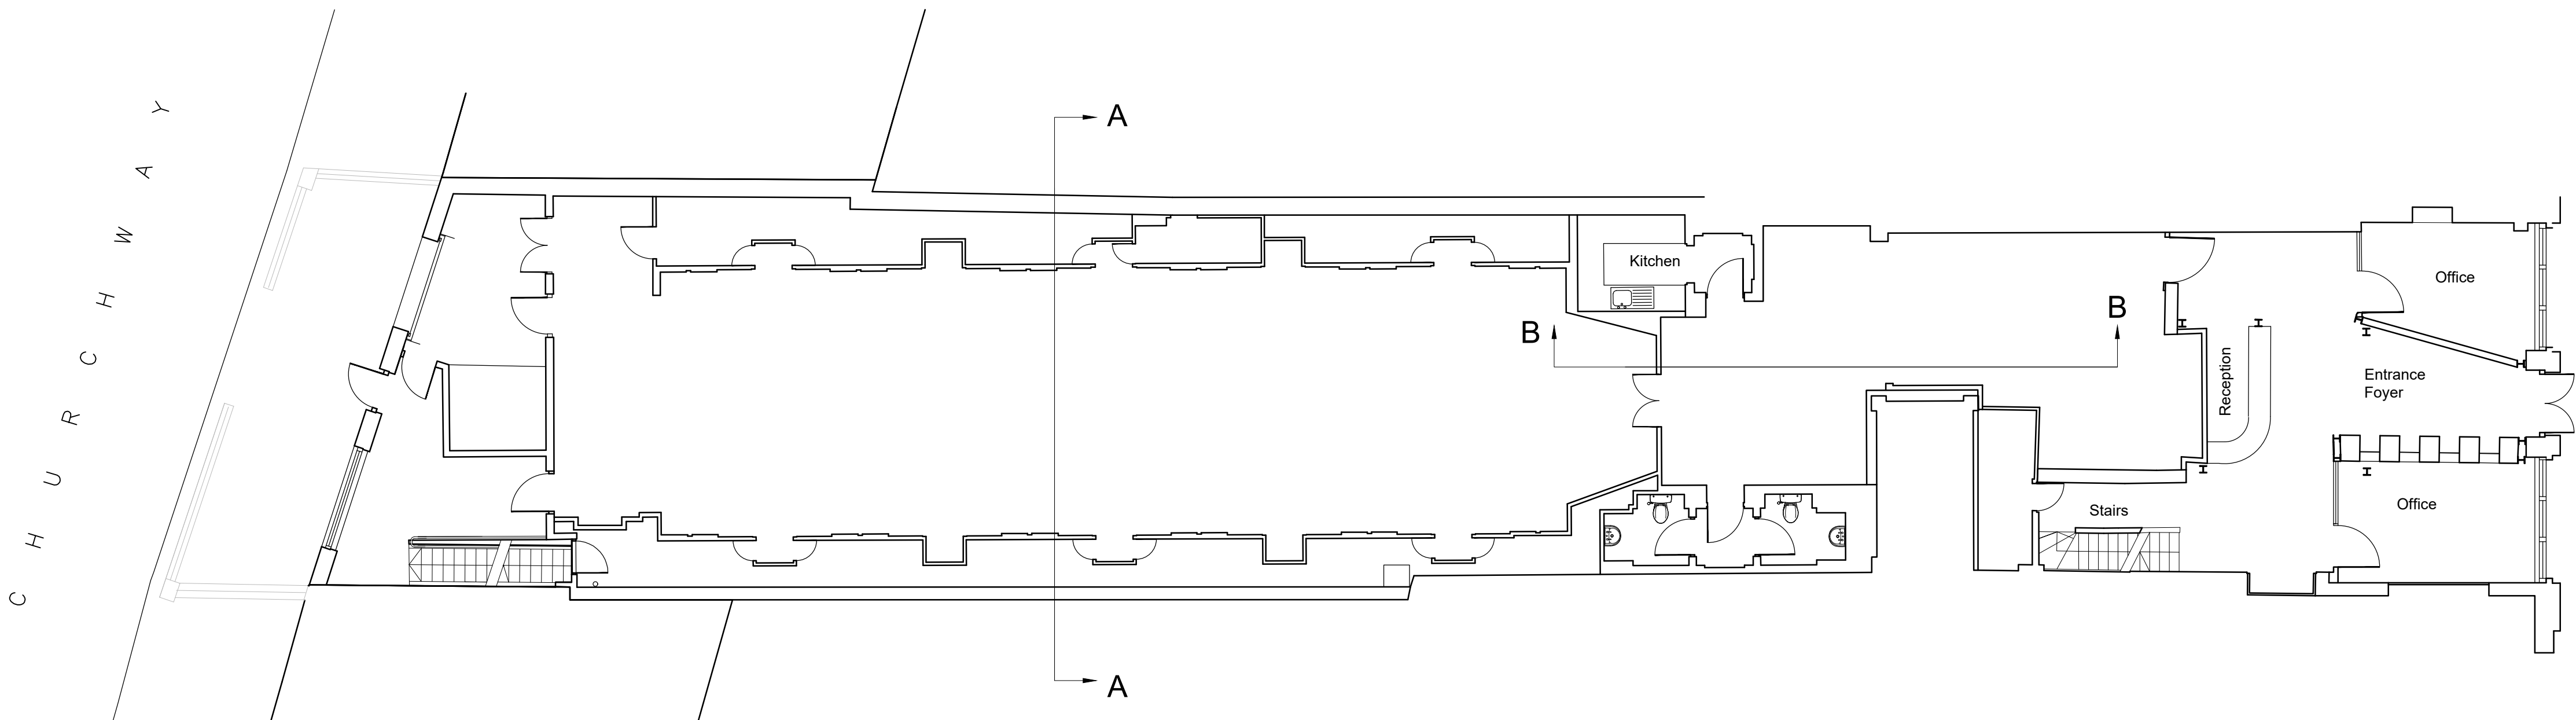

Scale bar

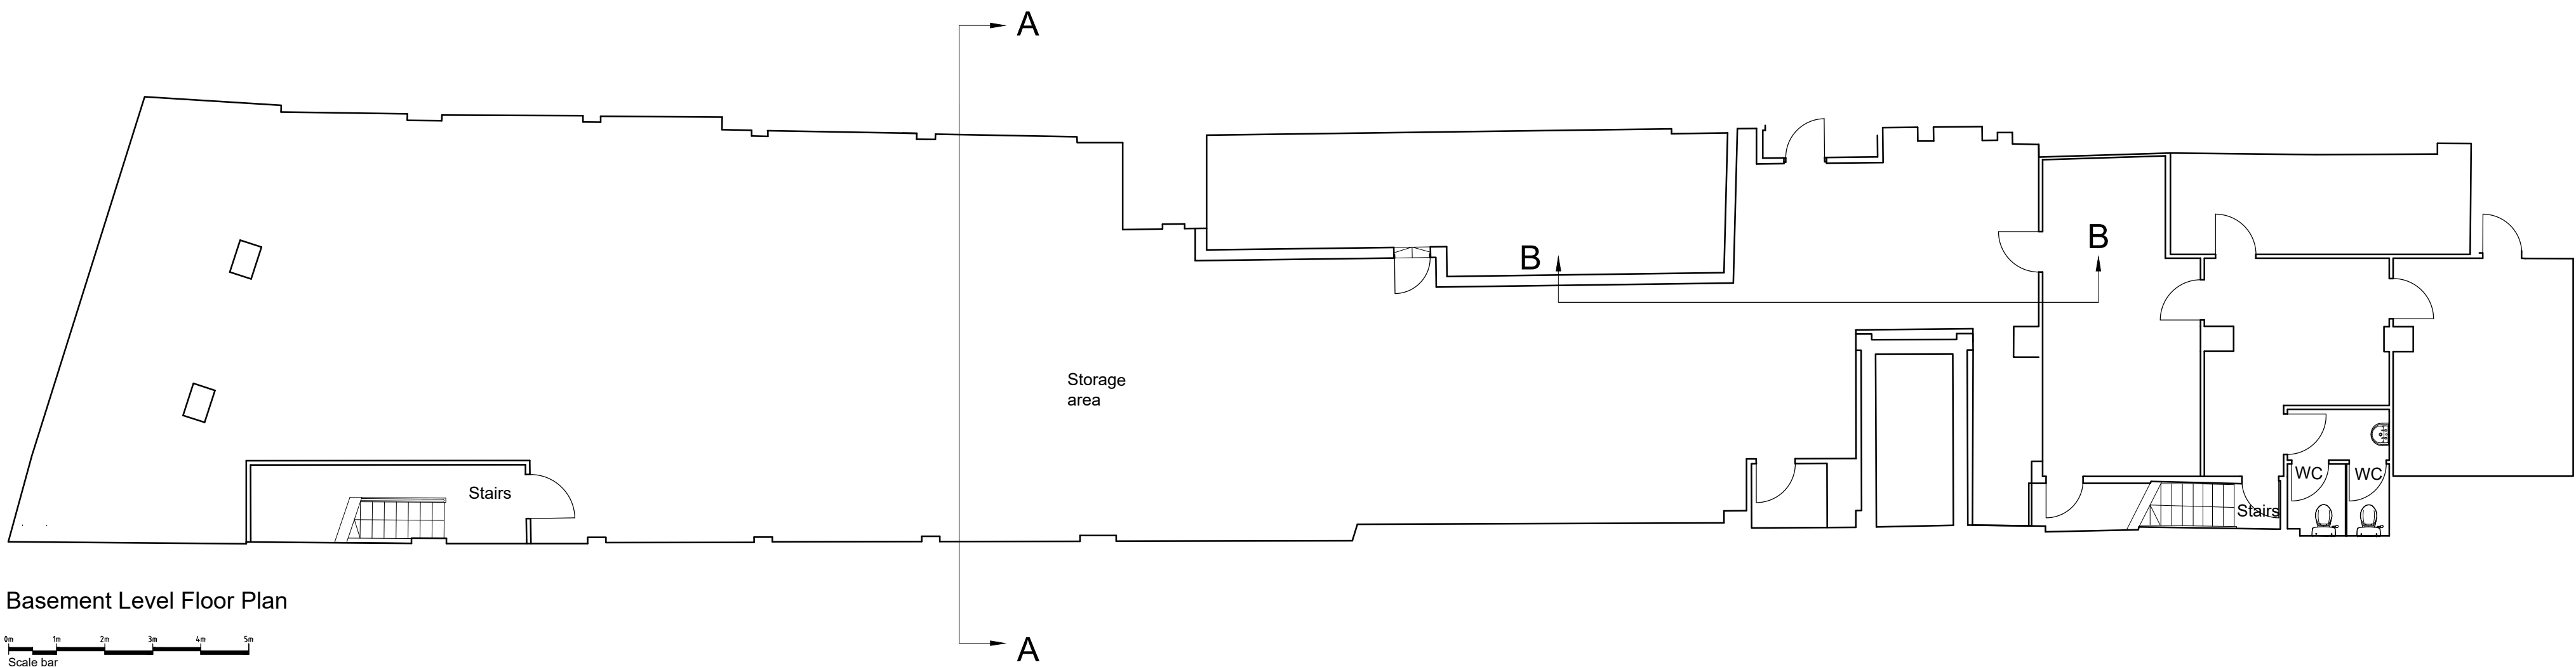

Scale bar

C H A L T O N S T R E E T

A Drawing Amended as per clients mark ups.		19/12/2018		
REV	DESCRIPTION	DATE	INIT	CHKD
STATUS	FOR INFORMATION			

Client
Moorgarth Group Ltd

Project
41 Chalton Street and 48 Churchway
London NW1 1JD

Title
Existing Basement, Ground,
First Floor & Roof Plans

Scale 1:100@A1	Date 18/12/2018	Drawn N/A	Checked N/A
Project No: 2018/267	Drawing No. 002	Revision A	