


FRESSON
AND TEE

6th Floor Queens House
55-56 Lincoln's Inn Fields
LONDON WC2A 3LJ

020 7391 7100 www.fandt.com

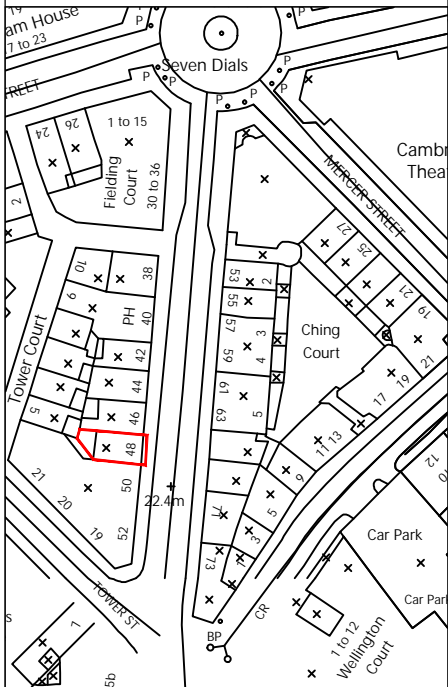


NOTES:
LOCATION PLAN @ 1:1250 and NORTH UP
ALL SCALES/DIMENSIONS TO BE CHECKED ON SITE.


X	XX	XXXX	XX/XX/XXXX
REV	D.B.	Description	Date

DRAWING TITLE	
Location Plan	
PROJECT NAME	
Replacement Pavement Lights	
ADDRESS	
48 Monmouth Street, London WC2H 9EP	
CLIENT	
Shaftesbury Covent Garden Ltd	
JOB NO.	DRAWING NO.
24420	00
SCALE	DATE
1:500@A3	Dec. 2018
DRAWN BY	CHECKED BY
KK	SL



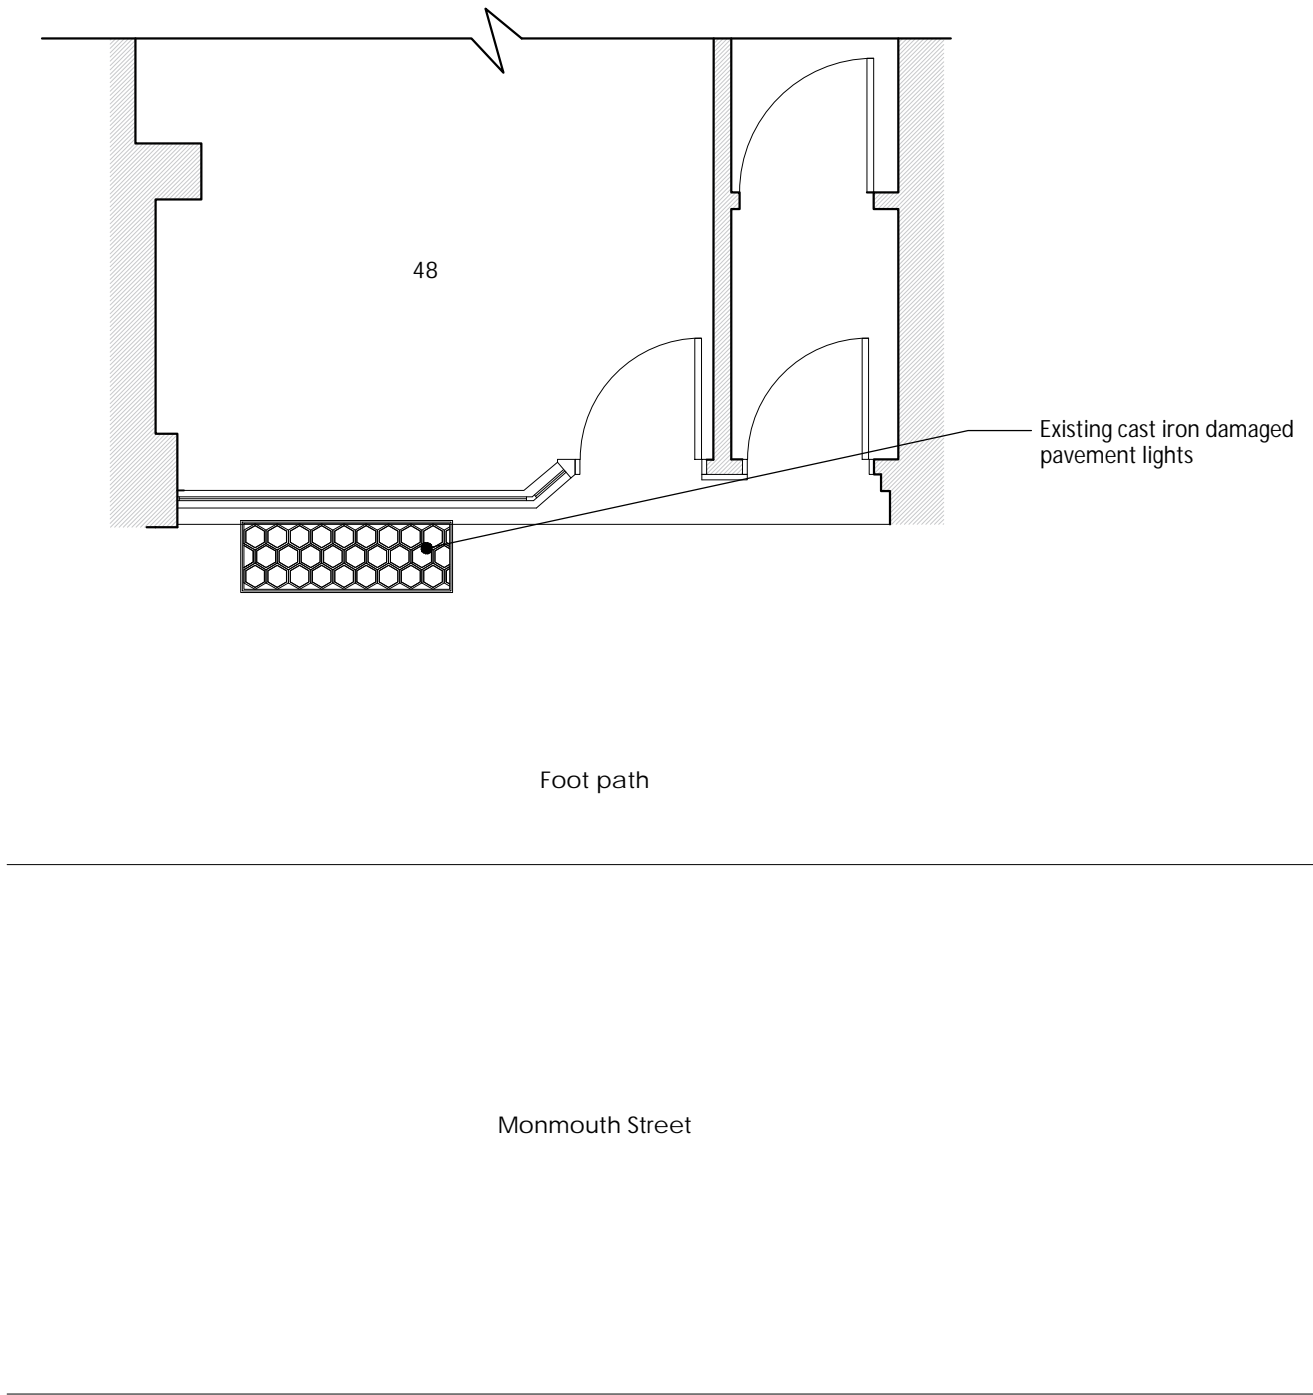

GROUND/STREET PLAN

 


FRESSON AND TEE

6th Floor Queens House
55-56 Lincoln's Inn Fields
LONDON WC2A 3LJ



020 7391 7100 www.fandt.com

NOTES:
LOCATION PLAN @ 1:1250 and NORTH UP
ALL SCALES/DIMENSIONS TO BE CHECKED ON SITE.

DRAWING TITLE			
Ground/Street Floor Plan As Existing			
PROJECT NAME			
Replacement Pavement Lights			
ADDRESS			
48 Monmouth Street, London WC2H 9EP			
CLIENT			
Shaftesbury Covent Garden Ltd			
JOB NO.		DRAWING NO.	
24420		E01	
SCALE		DATE	
1:50@A3		Dec. 2018	
DRAWN BY		CHECKED BY	
KK		SL	

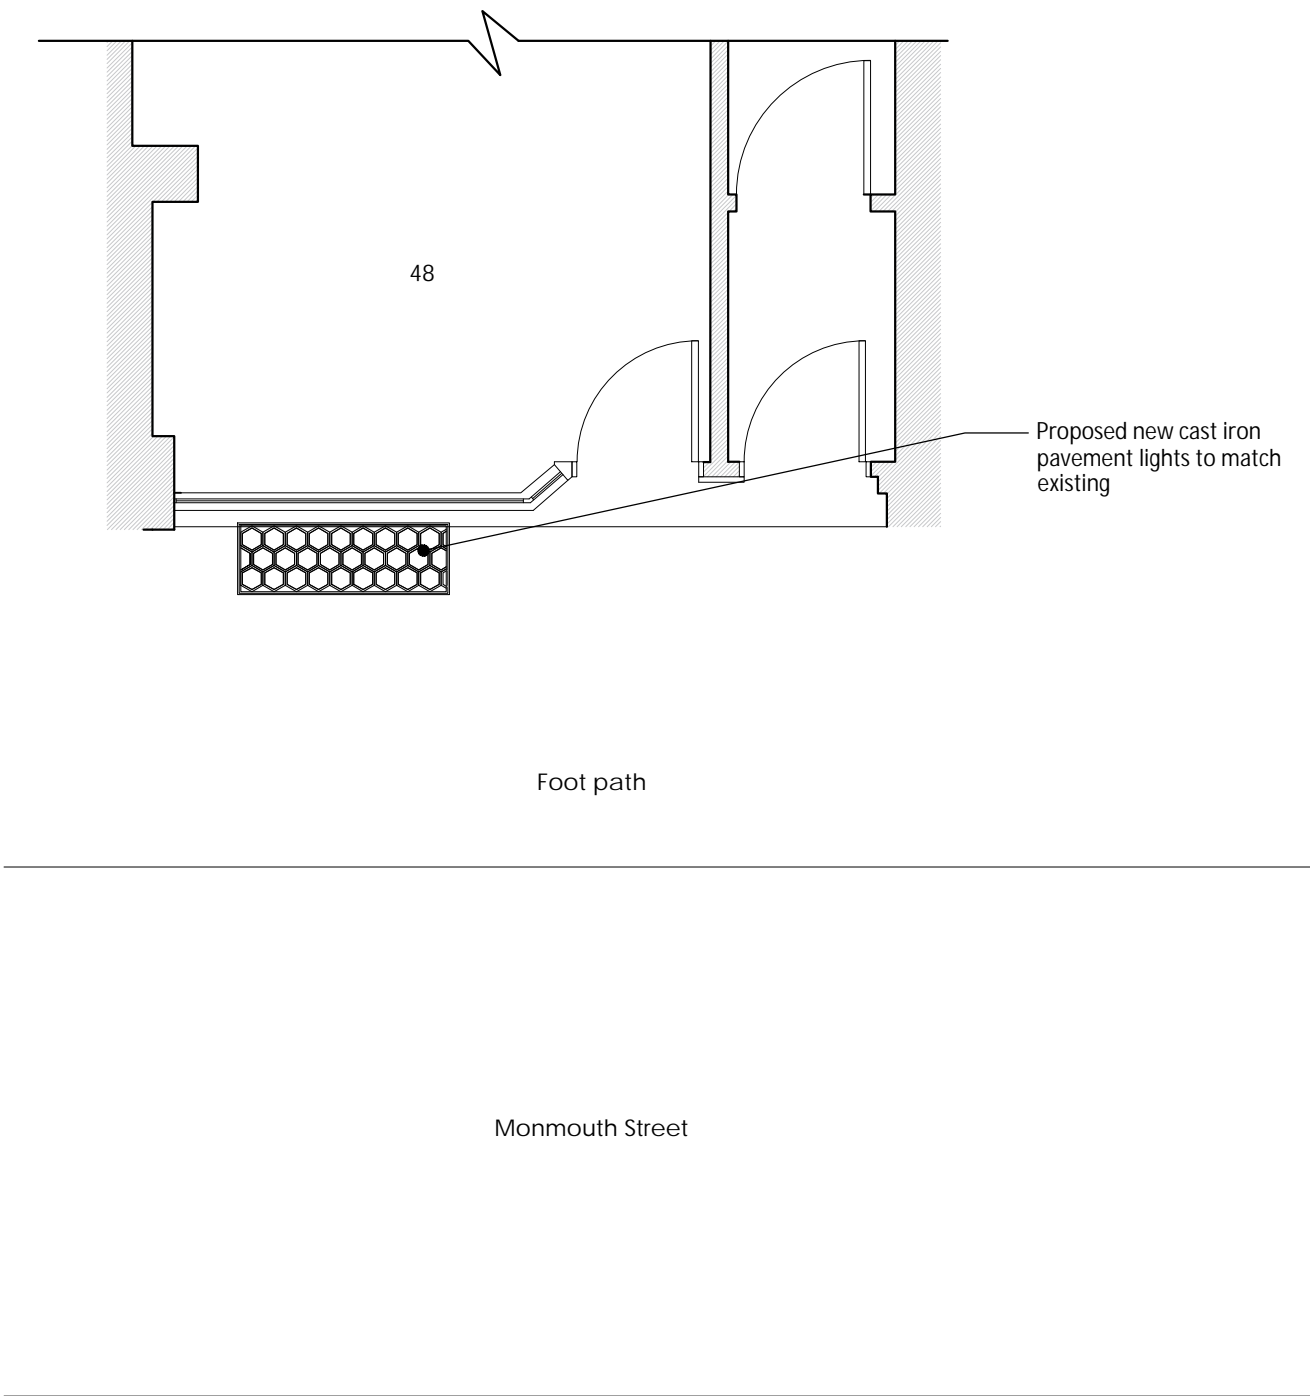


GROUND/STREET PLAN

 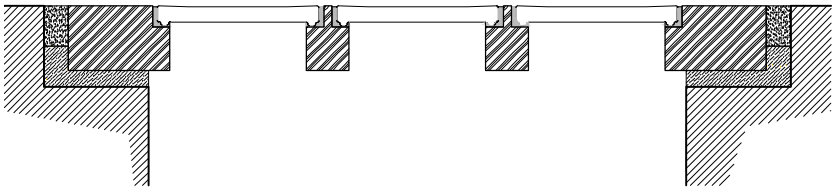

FRESSON AND TEE

6th Floor Queens House
55-56 Lincoln's Inn Fields
LONDON WC2A 3LJ

020 7391 7100 www.fandt.com

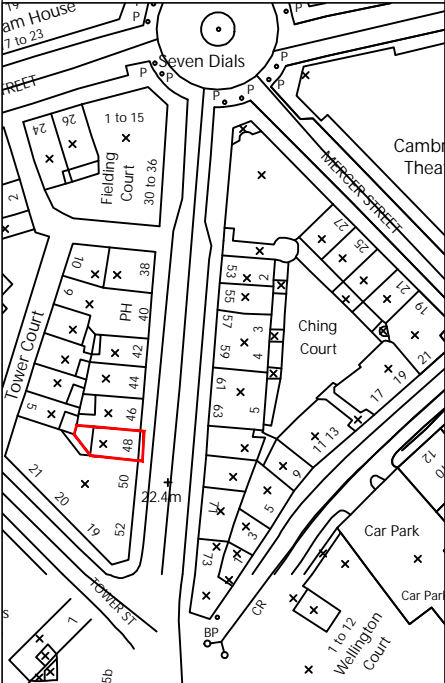

NOTES:
LOCATION PLAN @ 1:1250 and NORTH UP
ALL SCALES/DIMENSIONS TO BE CHECKED ON SITE.

X	XX	XXXX	XX/XX/XXXX
REV	D.B.	Description	Date

DRAWING TITLE
Ground/Street Floor Plan & Typical
Section
As Proposed

PROJECT NAME
Replacement Pavement Lights

ADDRESS
48 Monmouth Street,
London WC2H 9EP

CLIENT
Shaftesbury Covent Garden Ltd

JOB NO. 24420	DRAWING NO. P01
SCALE 1:50 & 1:5@A3	DATE Dec. 2018
DRAWN BY KK	CHECKED BY SL