




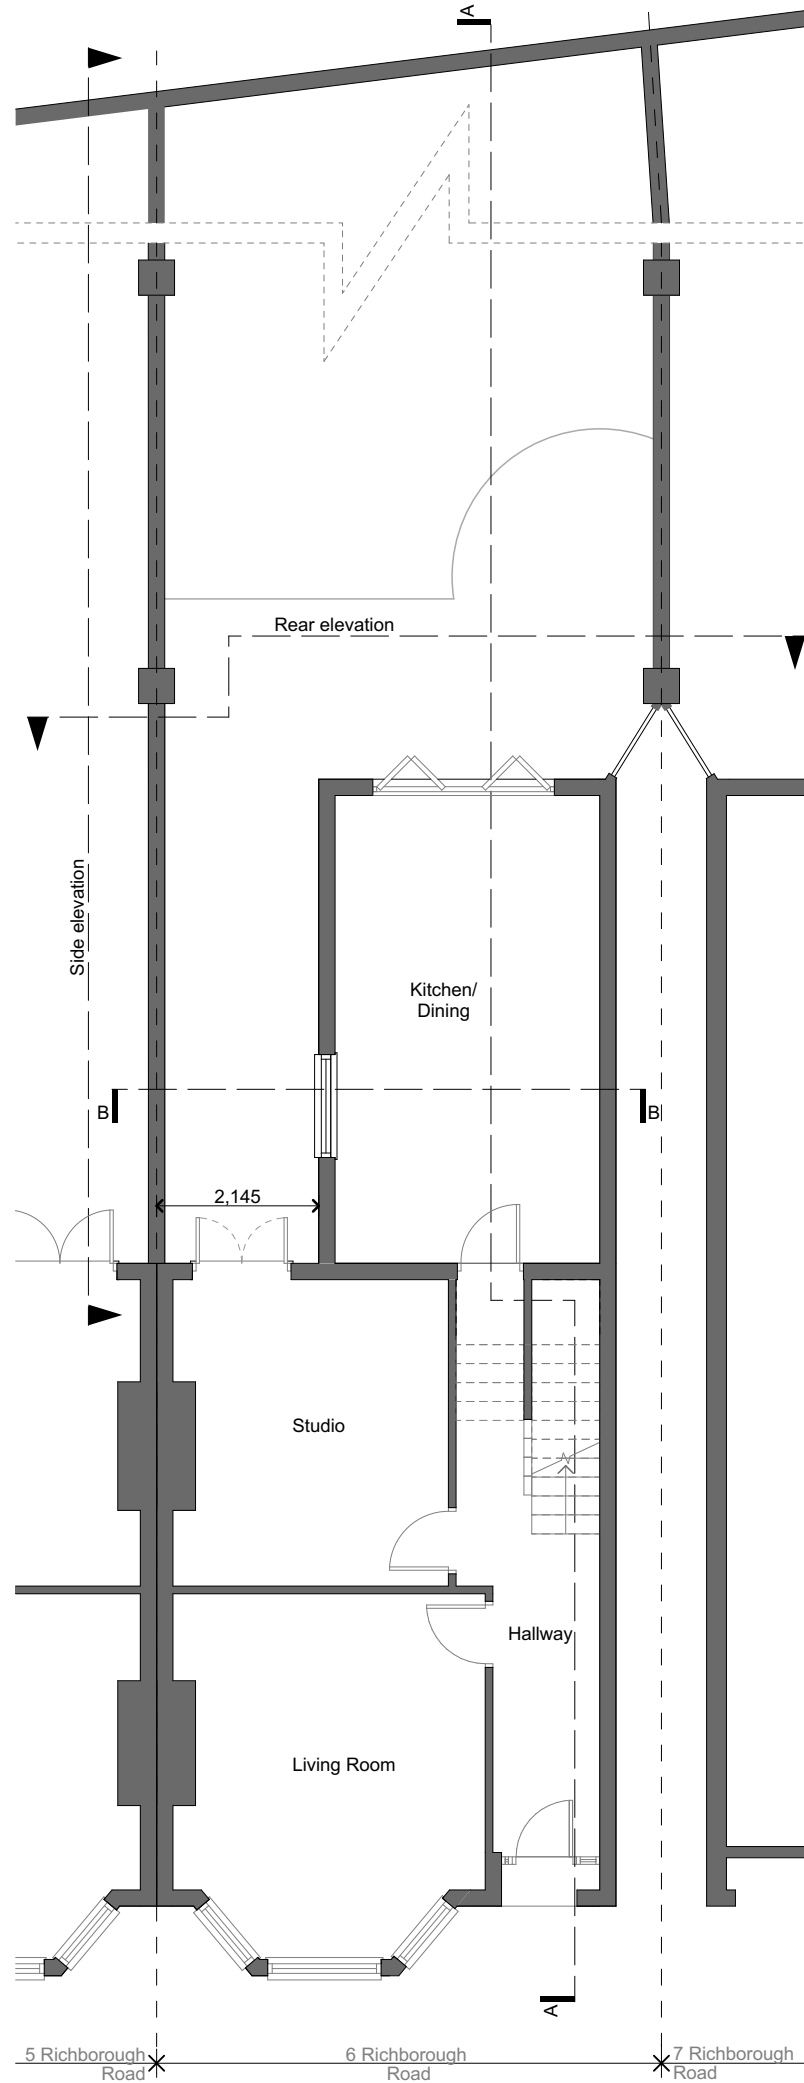

1. Existing Ground Floor Plan

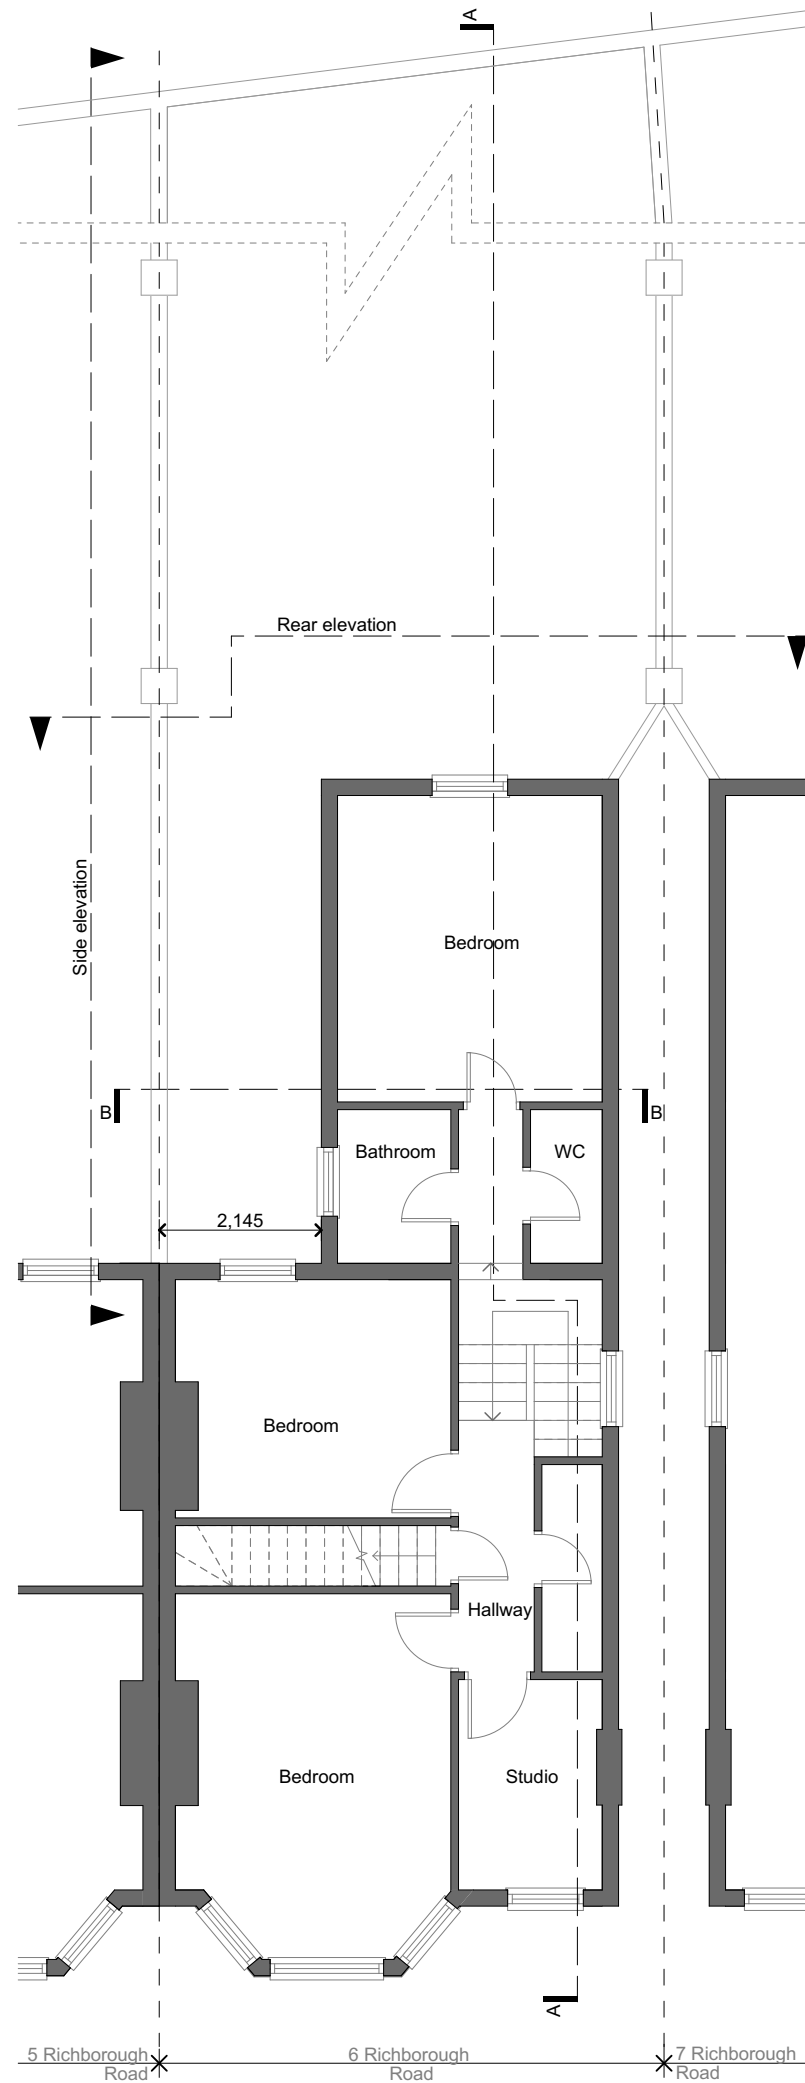

2. Existing First Floor Plan

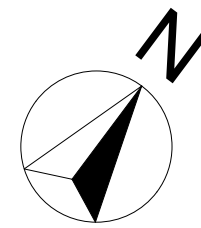

Drawing Status		
Planning Application		
Scale bar 012345		
VATRAA Vatraa Architecture Ltd 86 - 90 Paul Street London, UK EC2A 4NE T: 07535018051, 07378378833 E: info@vatraa.com		
Richborough Road Clients: Ms Nicky Adrian & Mr Geoff Segal Project address: 6 Richborough Road London, UK NW2 3LU		
Drawing Name Existing Floor Plans		
Modified by AP		Checked by AP
Date 17.12.2018	Sheet A3	Scale 1:100
Project no. 1007	Drawing no. P002	Revision