


Location Plan_Scale- 1:1250



Location Plan_Scale- 1:500

FOR PLANNING

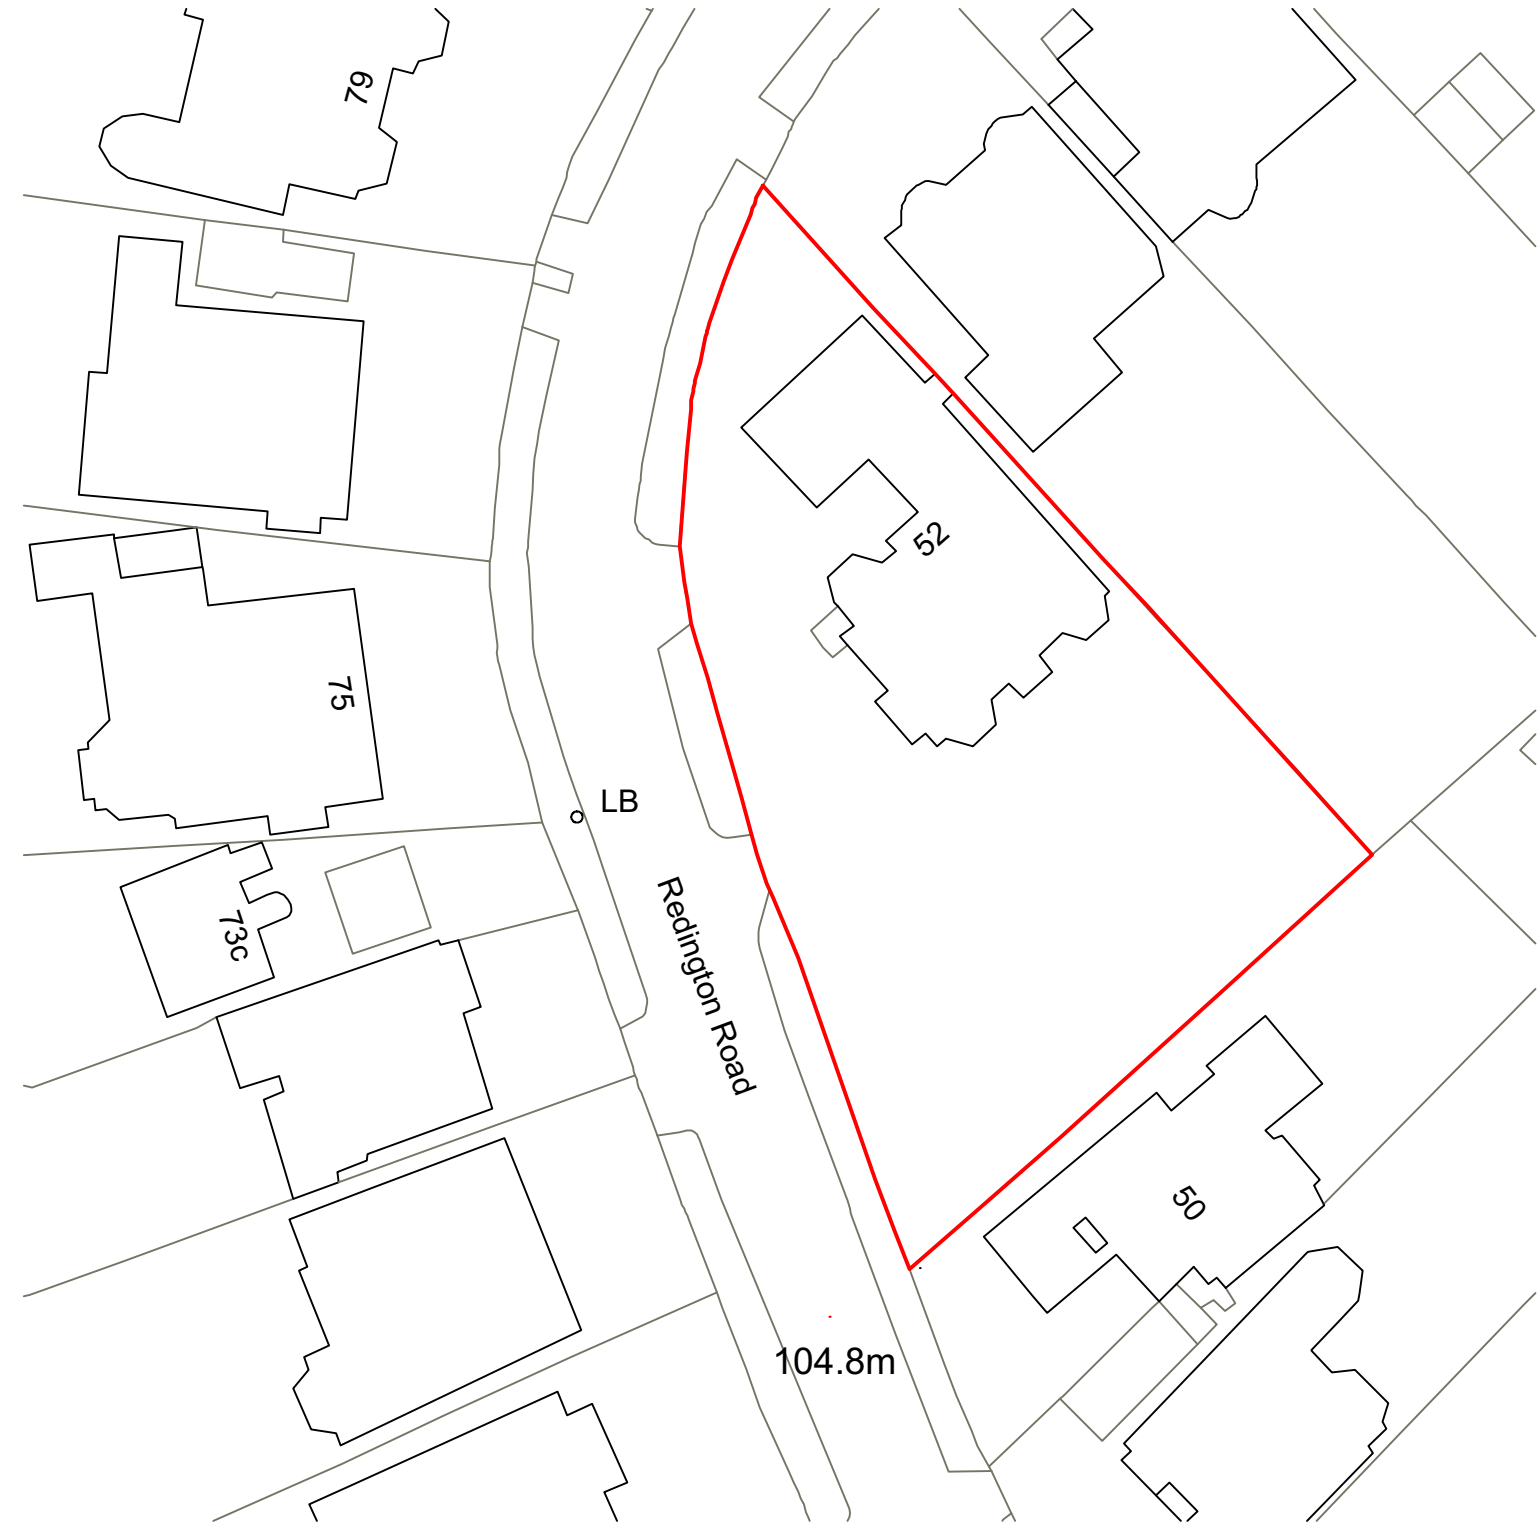

Notes
All drawings, specifications and related documents are the copyright property of Robert Hirschfield Architects and must be returned upon request.

Reproduction of drawings, specifications and related documents in part or in whole is forbidden without the written permission of Robert Hirschfield Architects.

General notes
1. Do not scale from this drawing.
2. All dimensions are in millimeters unless noted otherwise.
3. All dimensions shall be verified on site before proceeding with the work.
4. Robert Hirschfield Architects shall be notified in writing of any discrepancies.

Party Wall Act 1996
Note: If the project progresses onto site without the involvement of Robert Hirschfield Architects, the Client must seek advice prior to commencement of the planned works as detailed on the drawings to establish whether the works fall within the scope of the Act which require adjoining property owners to be served with a statutory notice.

C.D.M. Regulations 2015
These drawings have been produced for the purpose of applying for Planning and Building Regulations only. If the project progresses on to site without the involvement of Robert Hirschfield Architects, the Client and Contractor must ensure that they fulfil the duties in respect of the Construction (Design and Management) Regulations 2015.


Issue / Amendment	Date	Rev
First issue	14/12/2018	-

rha

robert hirschfield architects

3b Downside Crescent, London NW3 2AN
020 7435 6039
www.roberthirschfield.com
studio@roberthirschfield.com

Project 52 Redington Road			Drawing Title Existing Location Plan				
Scale	Varies	Original Size	A3	Drawn	MW	Checked	RH
<input checked="" type="checkbox"/> Information		<input type="checkbox"/> Tender		<input type="checkbox"/> Construction			
Project No. 183		Drawing No. EX_PL_001		Revision No. -			

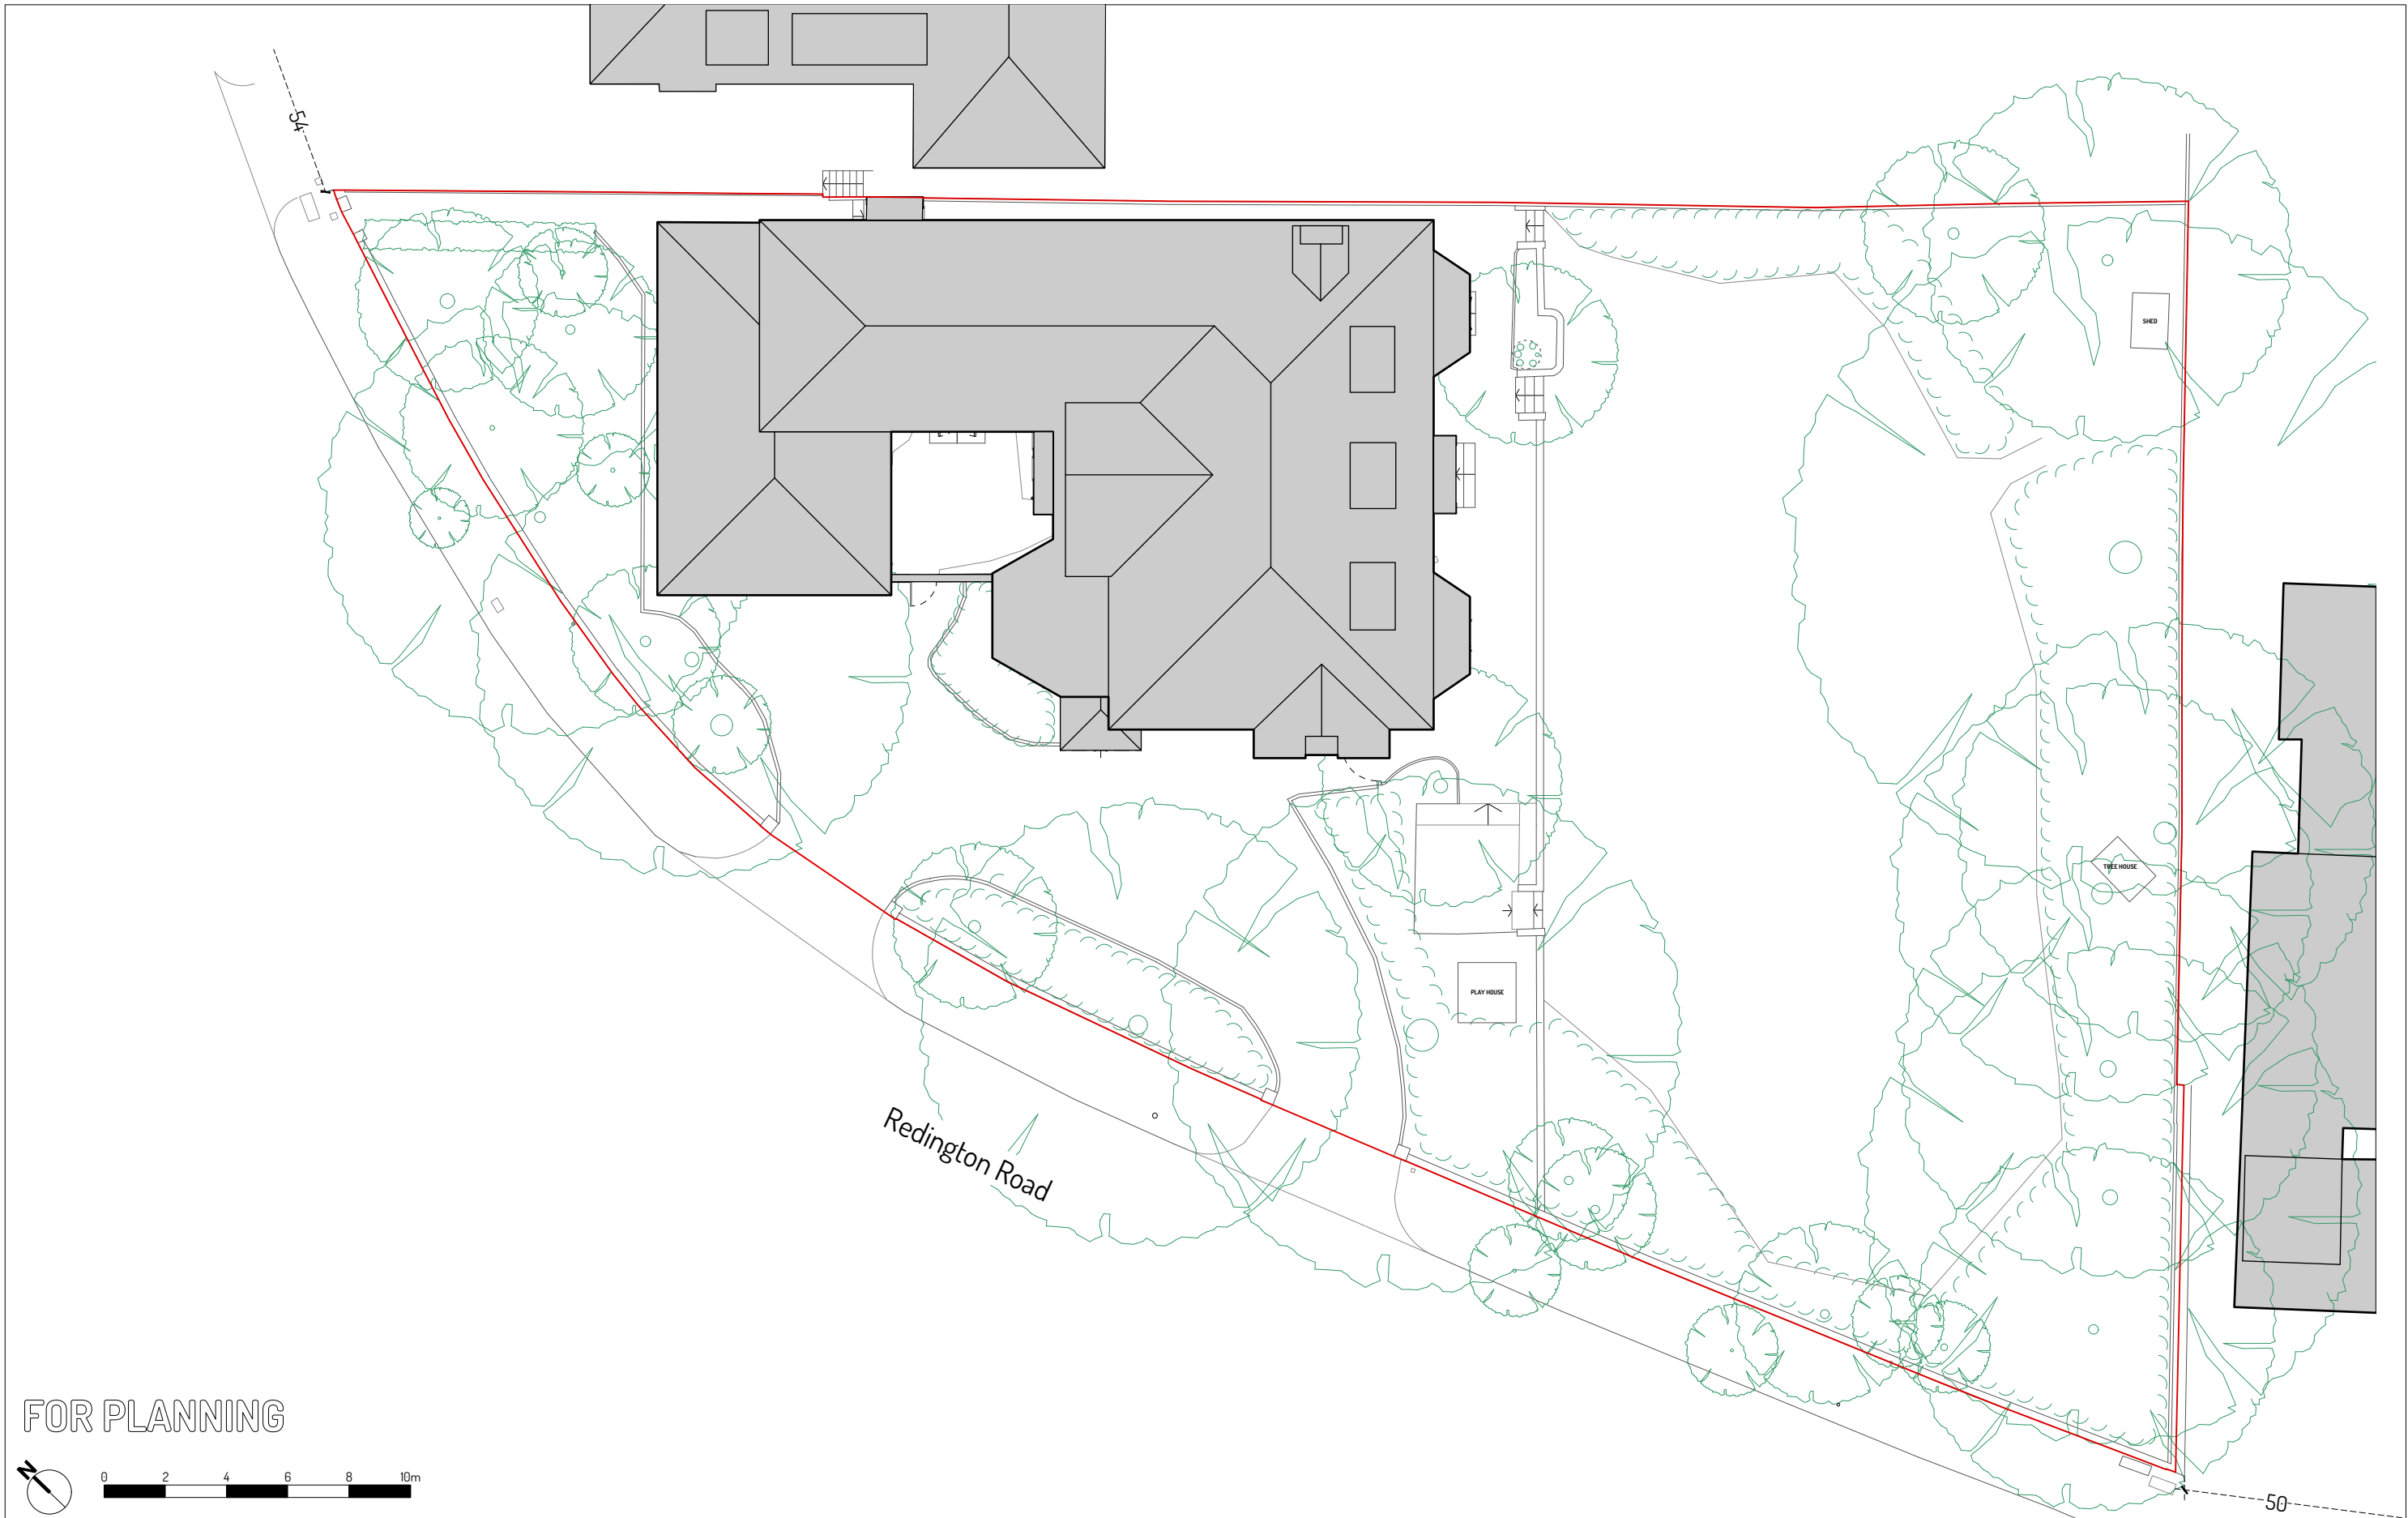

Notes

All drawings, specifications and related documents are the copyright property of Robert Hirschfield Architects and must be returned upon request.

Reproduction of drawings, specifications and related documents in part or in whole is forbidden without the written permission of Robert Hirschfield Architects.

General notes

1. Do not scale from this drawing.
2. All dimensions are in millimeters unless noted otherwise.
3. All dimensions shall be verified on site before proceeding with the work.
4. Robert Hirschfield Architects shall be notified in writing of any discrepancies.

Party Wall Act 1996

Note: If the project progresses onto site without the involvement of Robert Hirschfield Architects, the Client must seek advice prior to commencement of the planned works as detailed on the drawings to establish whether the works fall within the scope of the Act which require adjoining property owners to be served with a statutory notice.

C.D.M. Regulations 2015

These drawings have been produced for the purpose of applying for Planning and Building Regulations only. If the project progresses on to site without the involvement of Robert Hirschfield Architects, the Client and Contractor must ensure that they fulfil the duties in respect of the Construction (Design and Management) Regulations 2015.


Issue / Amendment	Date	Rev
First issue	14/12/2018	-

rha

robert hirschfield architects


3b Downside Crescent, London NW3 2AN
020 7435 6039
www.roberthirschfield.com
studio@roberthirschfield.com

Project 52 Redington Road		Drawing Title Existing Site Plan			
Scale 1:200	Original Size A3	Drawn MW	Checked RH		
<input checked="" type="checkbox"/> Information		<input type="checkbox"/> Tender		<input type="checkbox"/> Construction	
Project No. 183	Drawing No. EX_PL_002	Revision No. -			

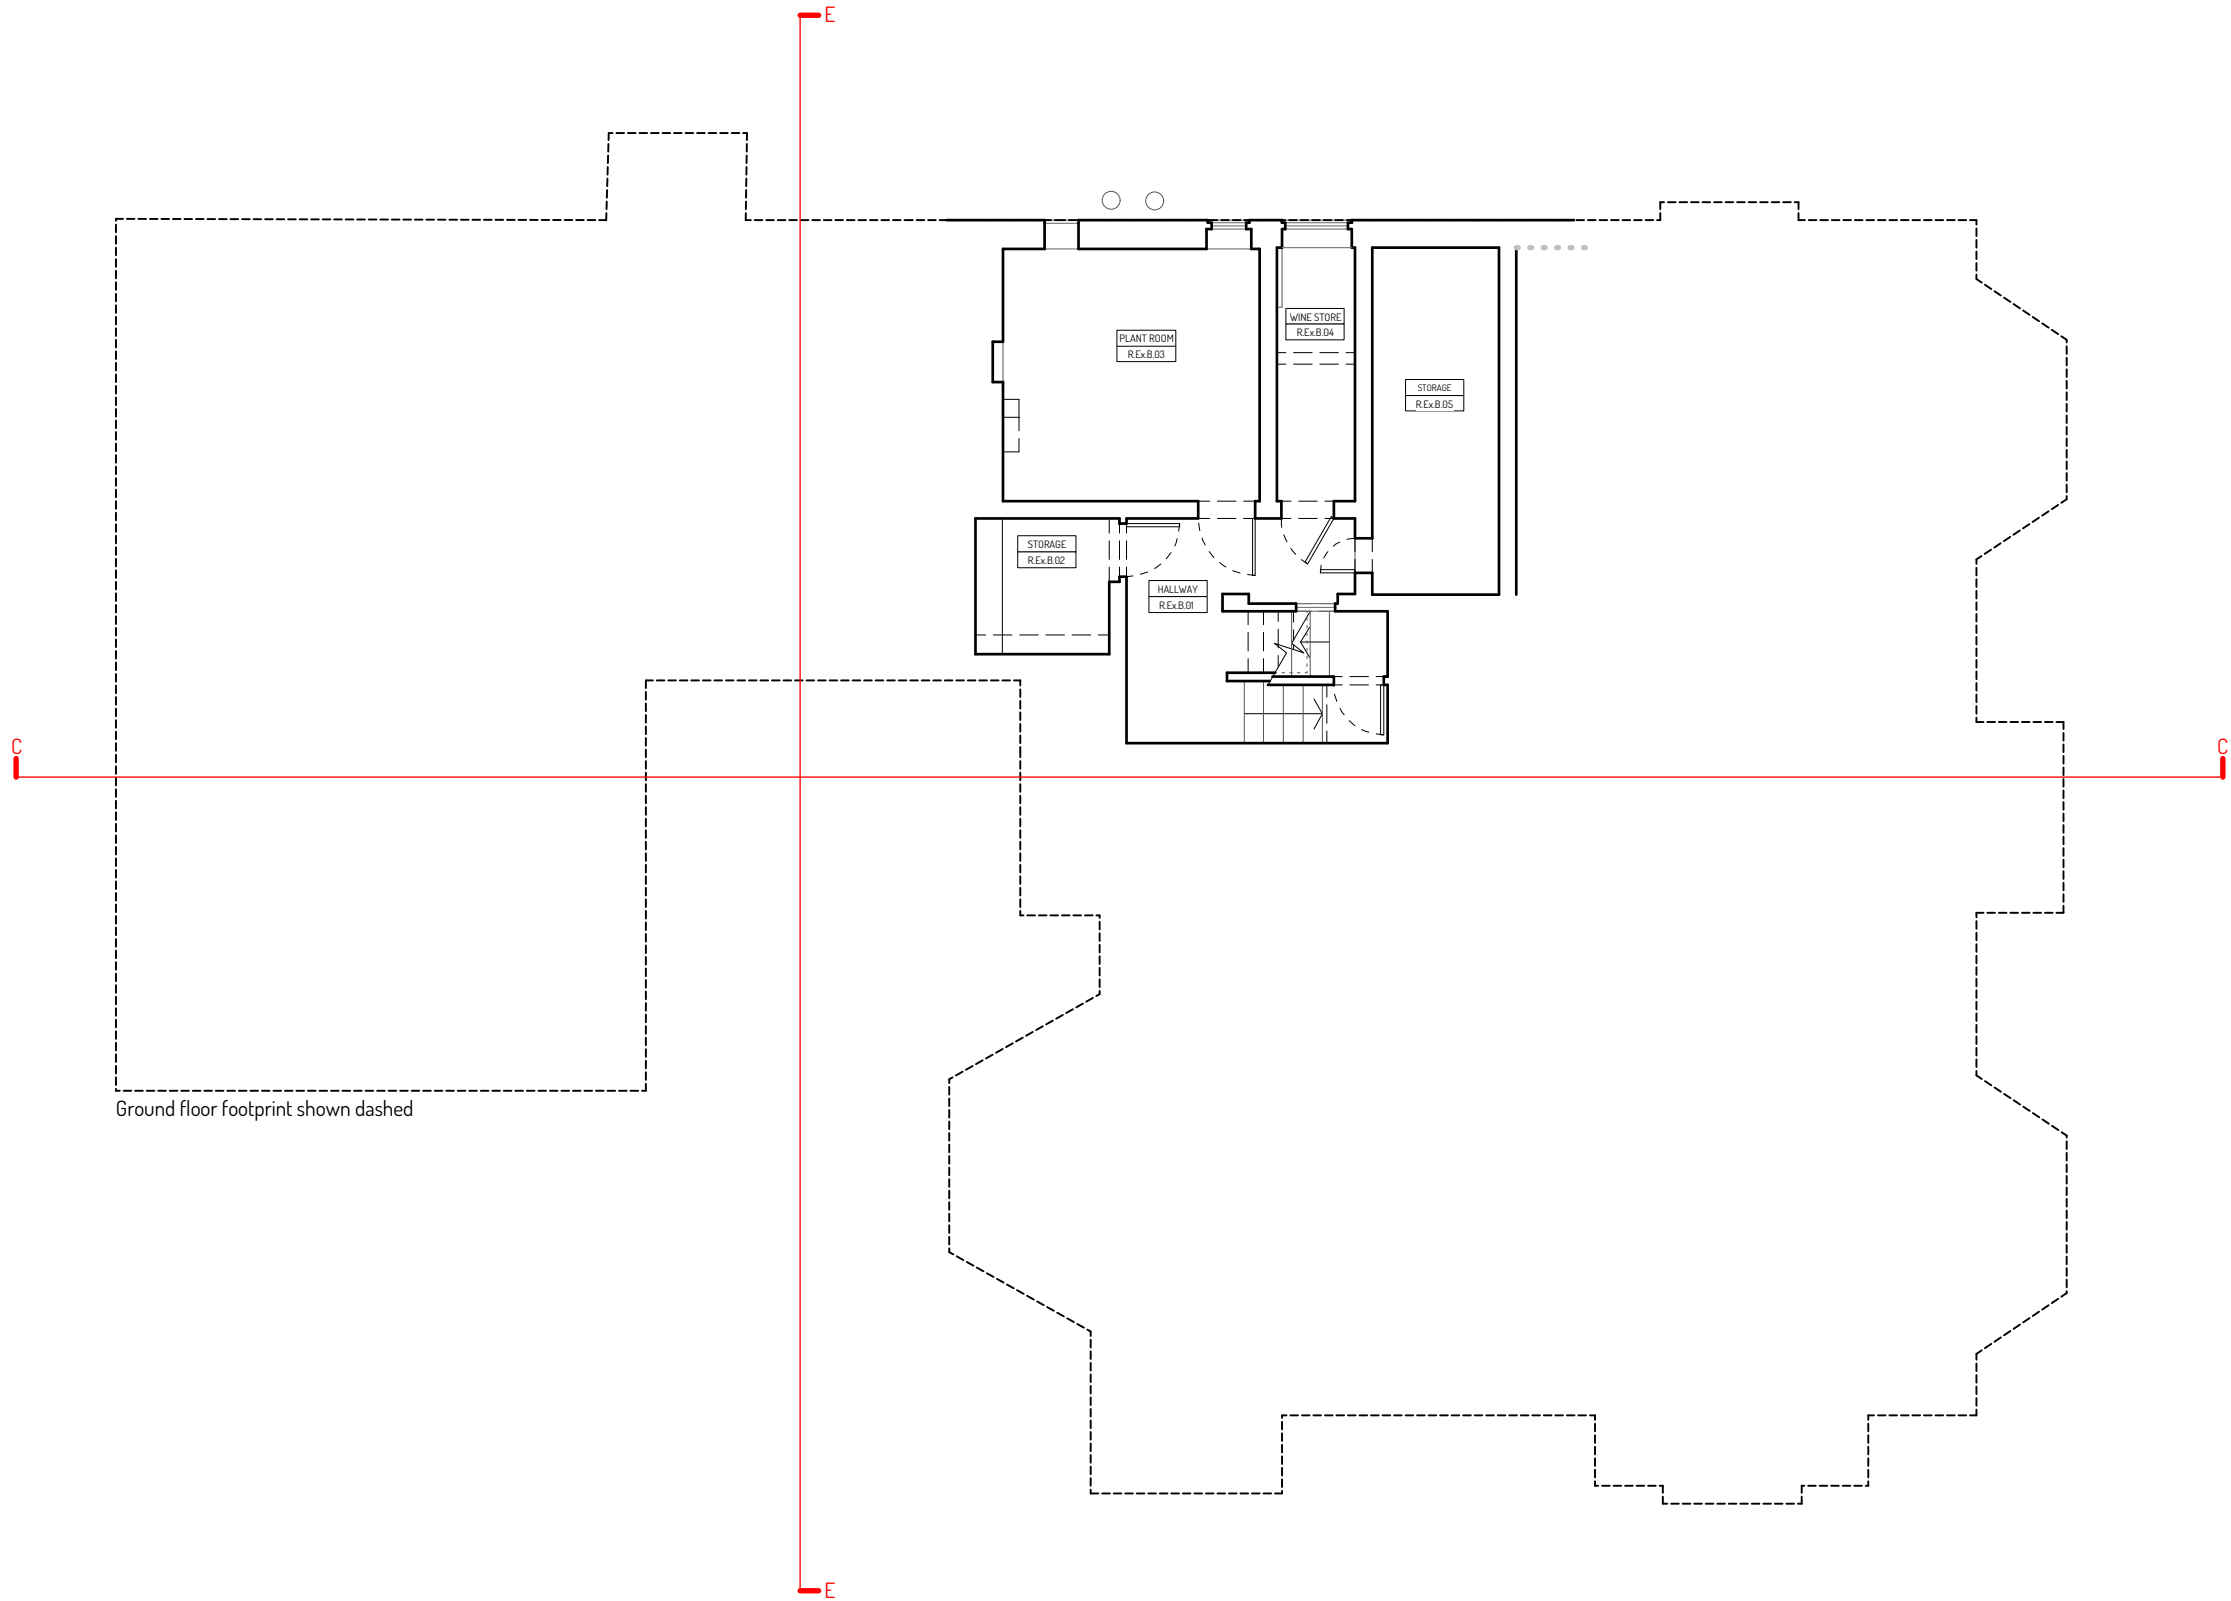

Ground floor footprint shown dashed

FOR PLANNING

 

Notes
All drawings, specifications and related documents are the copyright property of Robert Hirschfield Architects and must be returned upon request.

General notes
1. Do not scale from this drawing.
2. All dimensions are in millimeters unless noted otherwise.
3. All dimensions shall be verified on site before proceeding with the work.
4. Robert Hirschfield Architects shall be notified in writing of any discrepancies.

Party Wall Act 1996
Note: If the project progresses onto site without the involvement of Robert Hirschfield Architects, the Client must seek advice prior to commencement of the planned works as detailed on the drawings to establish whether the works fall within the scope of the Act which require adjoining property owners to be served with a statutory notice.

C.D.M. Regulations 2015
These drawings have been produced for the purpose of applying for Planning and Building Regulations only. If the project progresses on to site without the involvement of Robert Hirschfield Architects, the Client and Contractor must ensure that they fulfil the duties in respect of the Construction (Design and Management) Regulations 2015.


Issue / Amendment	Date	Rev
First issue	14/12/2018	-

rha


robert hirschfield architects

3b Downside Crescent, London NW3 2AN
020 7435 6039
www.roberthirschfield.com
studio@roberthirschfield.com

Project 52 Redington Road			Drawing Title Existing Basement Plan			
Scale 1:100		Original Size A3	Drawn MW	Checked RH		
<input checked="" type="checkbox"/> Information			<input type="checkbox"/> Tender		<input type="checkbox"/> Construction	
Project No. 183		Drawing No. EX_PL_099		Revision No. -		

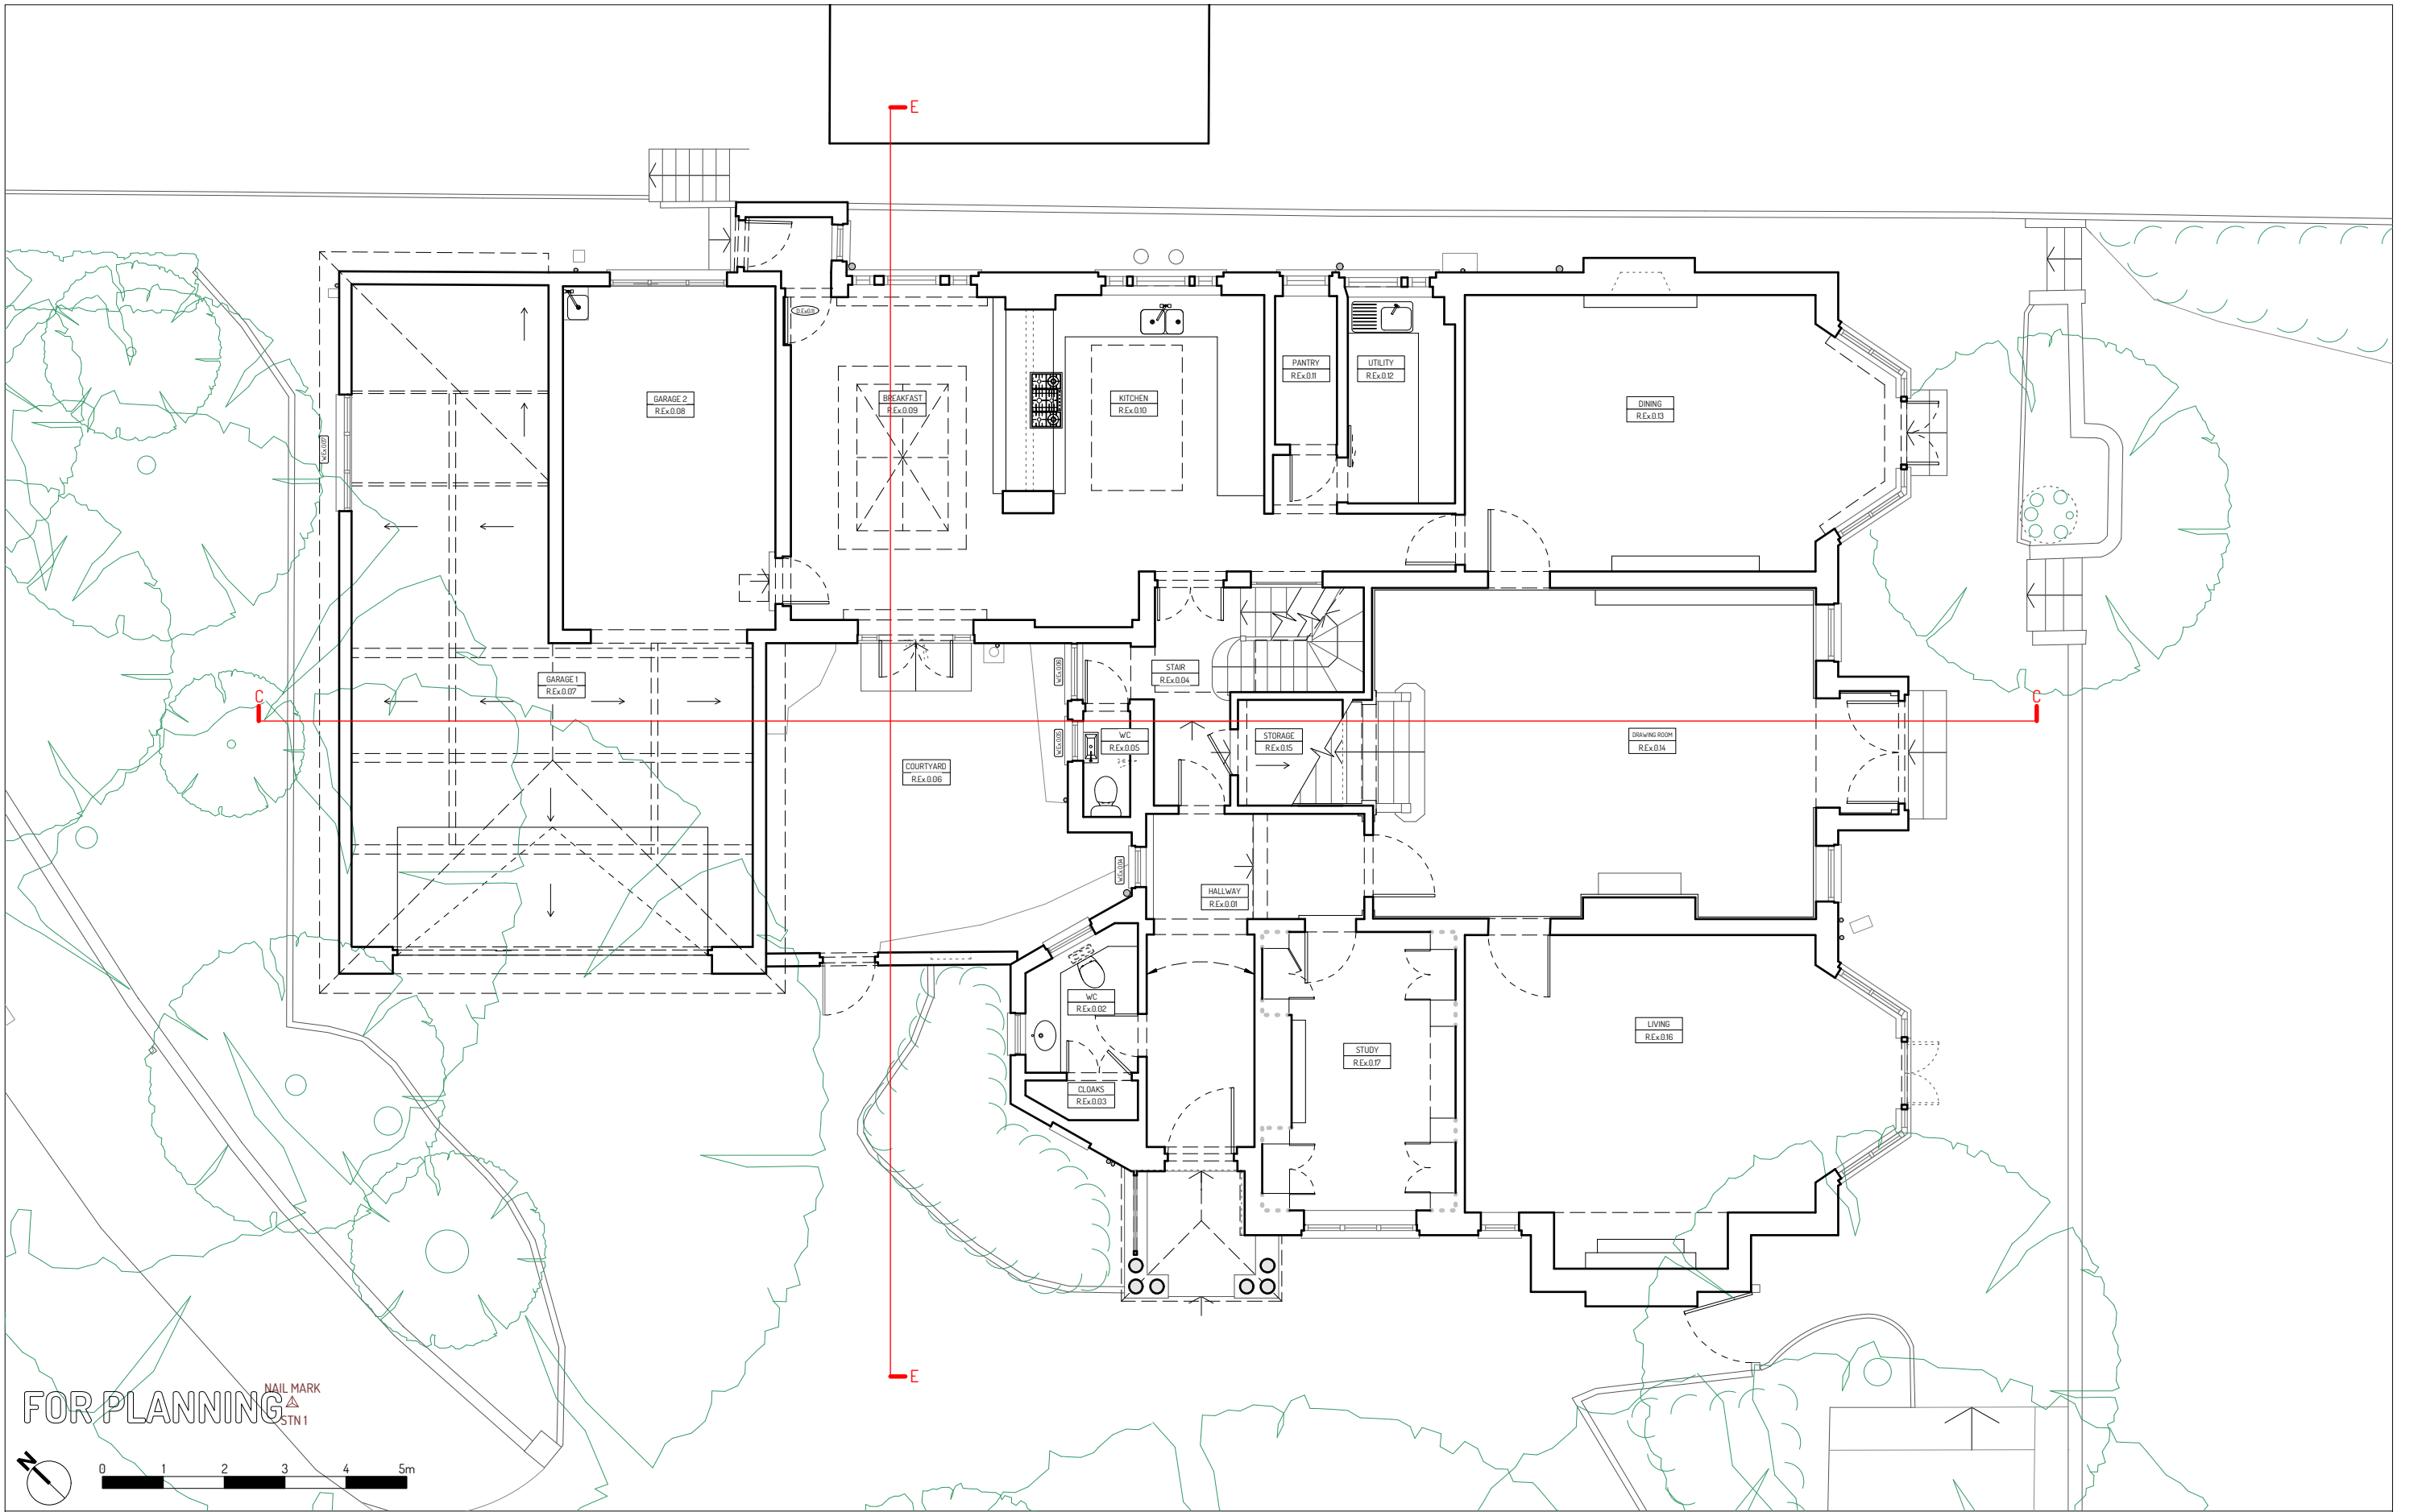

Notes All drawings, specifications and related documents are the copyright property of Robert Hirschfield Architects and must be returned upon request. Reproduction of drawings, specifications and related documents in part or in whole is forbidden without the written permission of Robert Hirschfield Architects.	General notes 1. Do not scale from this drawing. 2. All dimensions are in millimeters unless noted otherwise. 3. All dimensions shall be verified on site before proceeding with the work. 4. Robert Hirschfield Architects shall be notified in writing of any discrepancies.	Party Wall Act 1996 Note: If the project progresses onto site without the involvement of Robert Hirschfield Architects, the Client must seek advice prior to commencement of the planned works as detailed on the drawings to establish whether the works fall within the scope of the Act which require adjoining property owners to be served with a statutory notice.	C.D.M. Regulations 2015 These drawings have been produced for the purpose of applying for Planning and Building Regulations only. If the project progresses on to site without the involvement of Robert Hirschfield Architects, the Client and Contractor must ensure that they fulfil the duties in respect of the Construction (Design and Management) Regulations 2015.	Issue / Amendment	Date	Rev	<div><div>rha</div>robert hirschfield architects</div> 3b Downside Crescent, London NW3 2AN 020 7435 6039 www.roberthirschfield.com studio@roberthirschfield.com	Project 52 Redington Road		Drawing Title Existing Ground Floor Plan			
				First issue	14/12/2018	-		Scale 1:100	Original Size A3	Drawn MW	Checked RH		
								<input checked="" type="checkbox"/> Information		<input type="checkbox"/> Tender		<input type="checkbox"/> Construction	
								Project No. 183		Drawing No. EX_PL_100		Revision No. -	

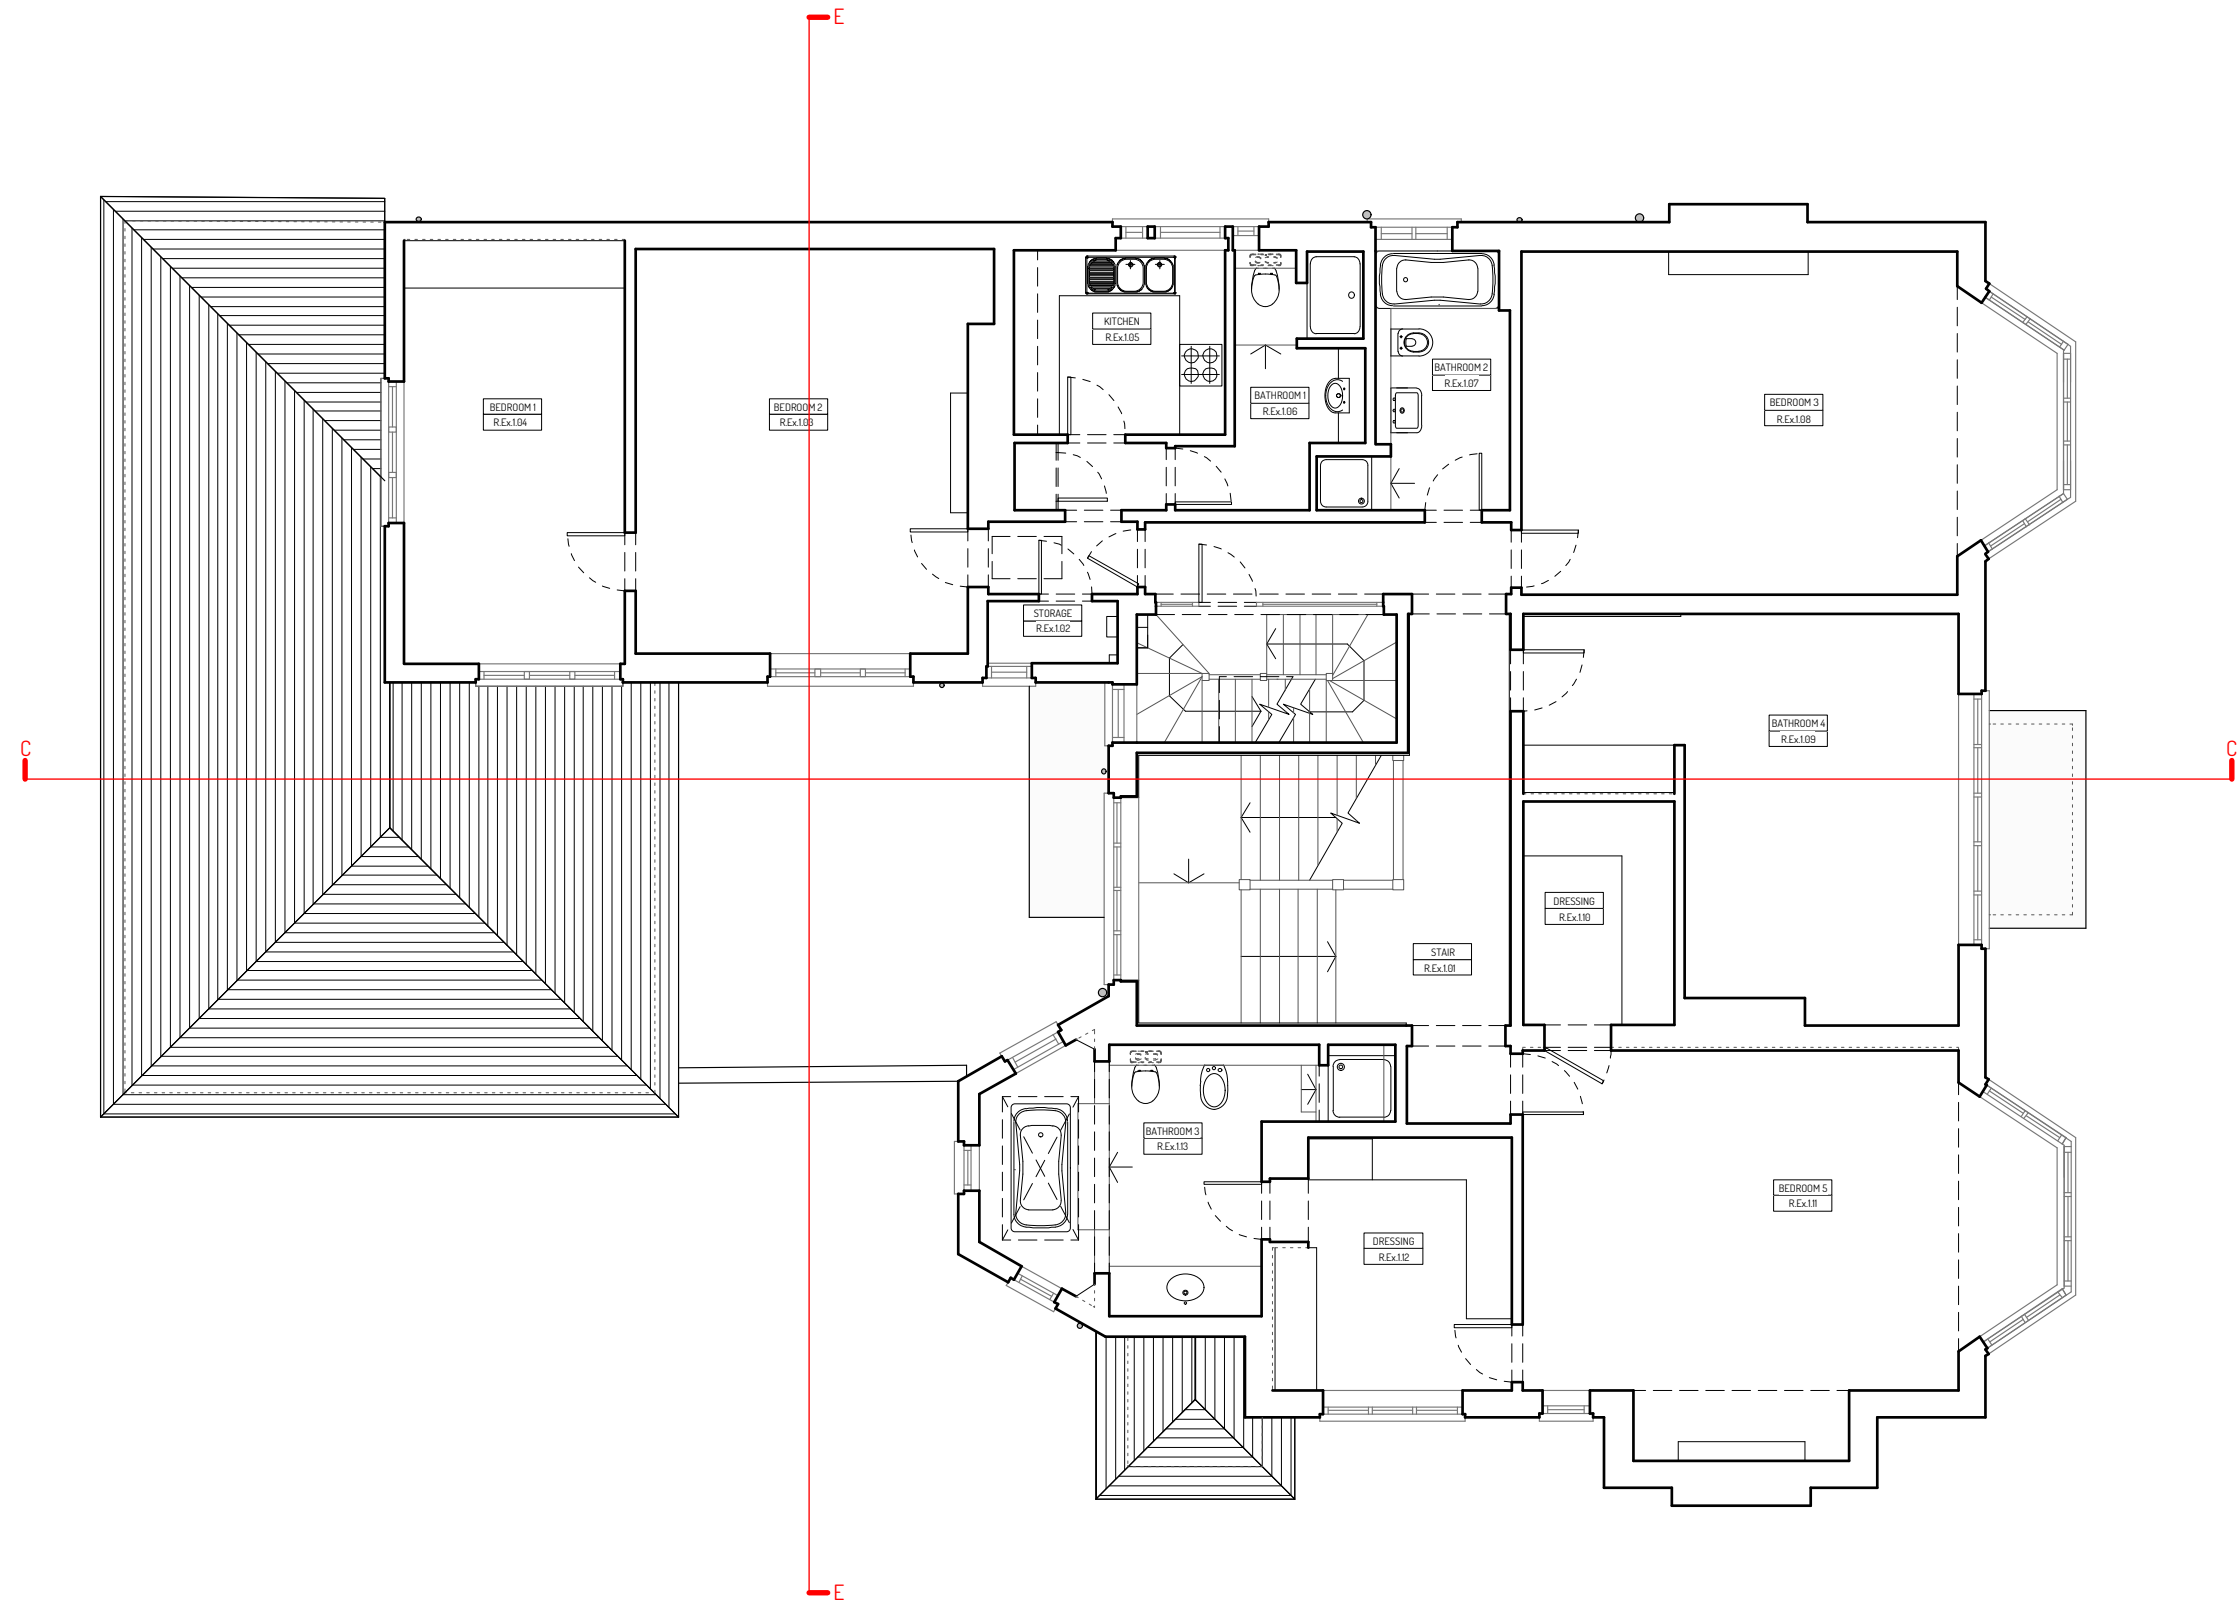

FOR PLANNING



Notes

All drawings, specifications and related documents are the copyright property of Robert Hirschfield Architects and must be returned upon request.

Reproduction of drawings, specifications and related documents in part or in whole is forbidden without the written permission of Robert Hirschfield Architects.

General notes

1. Do not scale from this drawing.
2. All dimensions are in millimeters unless noted otherwise.
3. All dimensions shall be verified on site before proceeding with the work.
4. Robert Hirschfield Architects shall be notified in writing of any discrepancies.

Party Wall Act 1996

Note: If the project progresses onto site without the involvement of Robert Hirschfield Architects, the Client must seek advice prior to commencement of the planned works as detailed on the drawings to establish whether the works fall within the scope of the Act which require adjoining property owners to be served with a statutory notice.


C.D.M. Regulations 2015

These drawings have been produced for the purpose of applying for Planning and Building Regulations only. If the project progresses on to site without the involvement of Robert Hirschfield Architects, the Client and Contractor must ensure that they fulfil the duties in respect of the Construction (Design and Management) Regulations 2015.

Issue / Amendment	Date	Rev
First issue	14/12/2018	-

r h a robert hirschfield architects
3b Downside Crescent, London NW3 2AN
020 7435 6039
www.roberthirschfield.com
studio@roberthirschfield.com

Project 52 Redington Road			Drawing Title Existing First Floor Plan		
Scale 1:100		Original Size A3	Drawn MW		Checked RH
<input checked="" type="checkbox"/> Information			<input type="checkbox"/> Tender		<input type="checkbox"/> Construction
Project No. 183		Drawing No. EX_PL_101		Revision No. -	

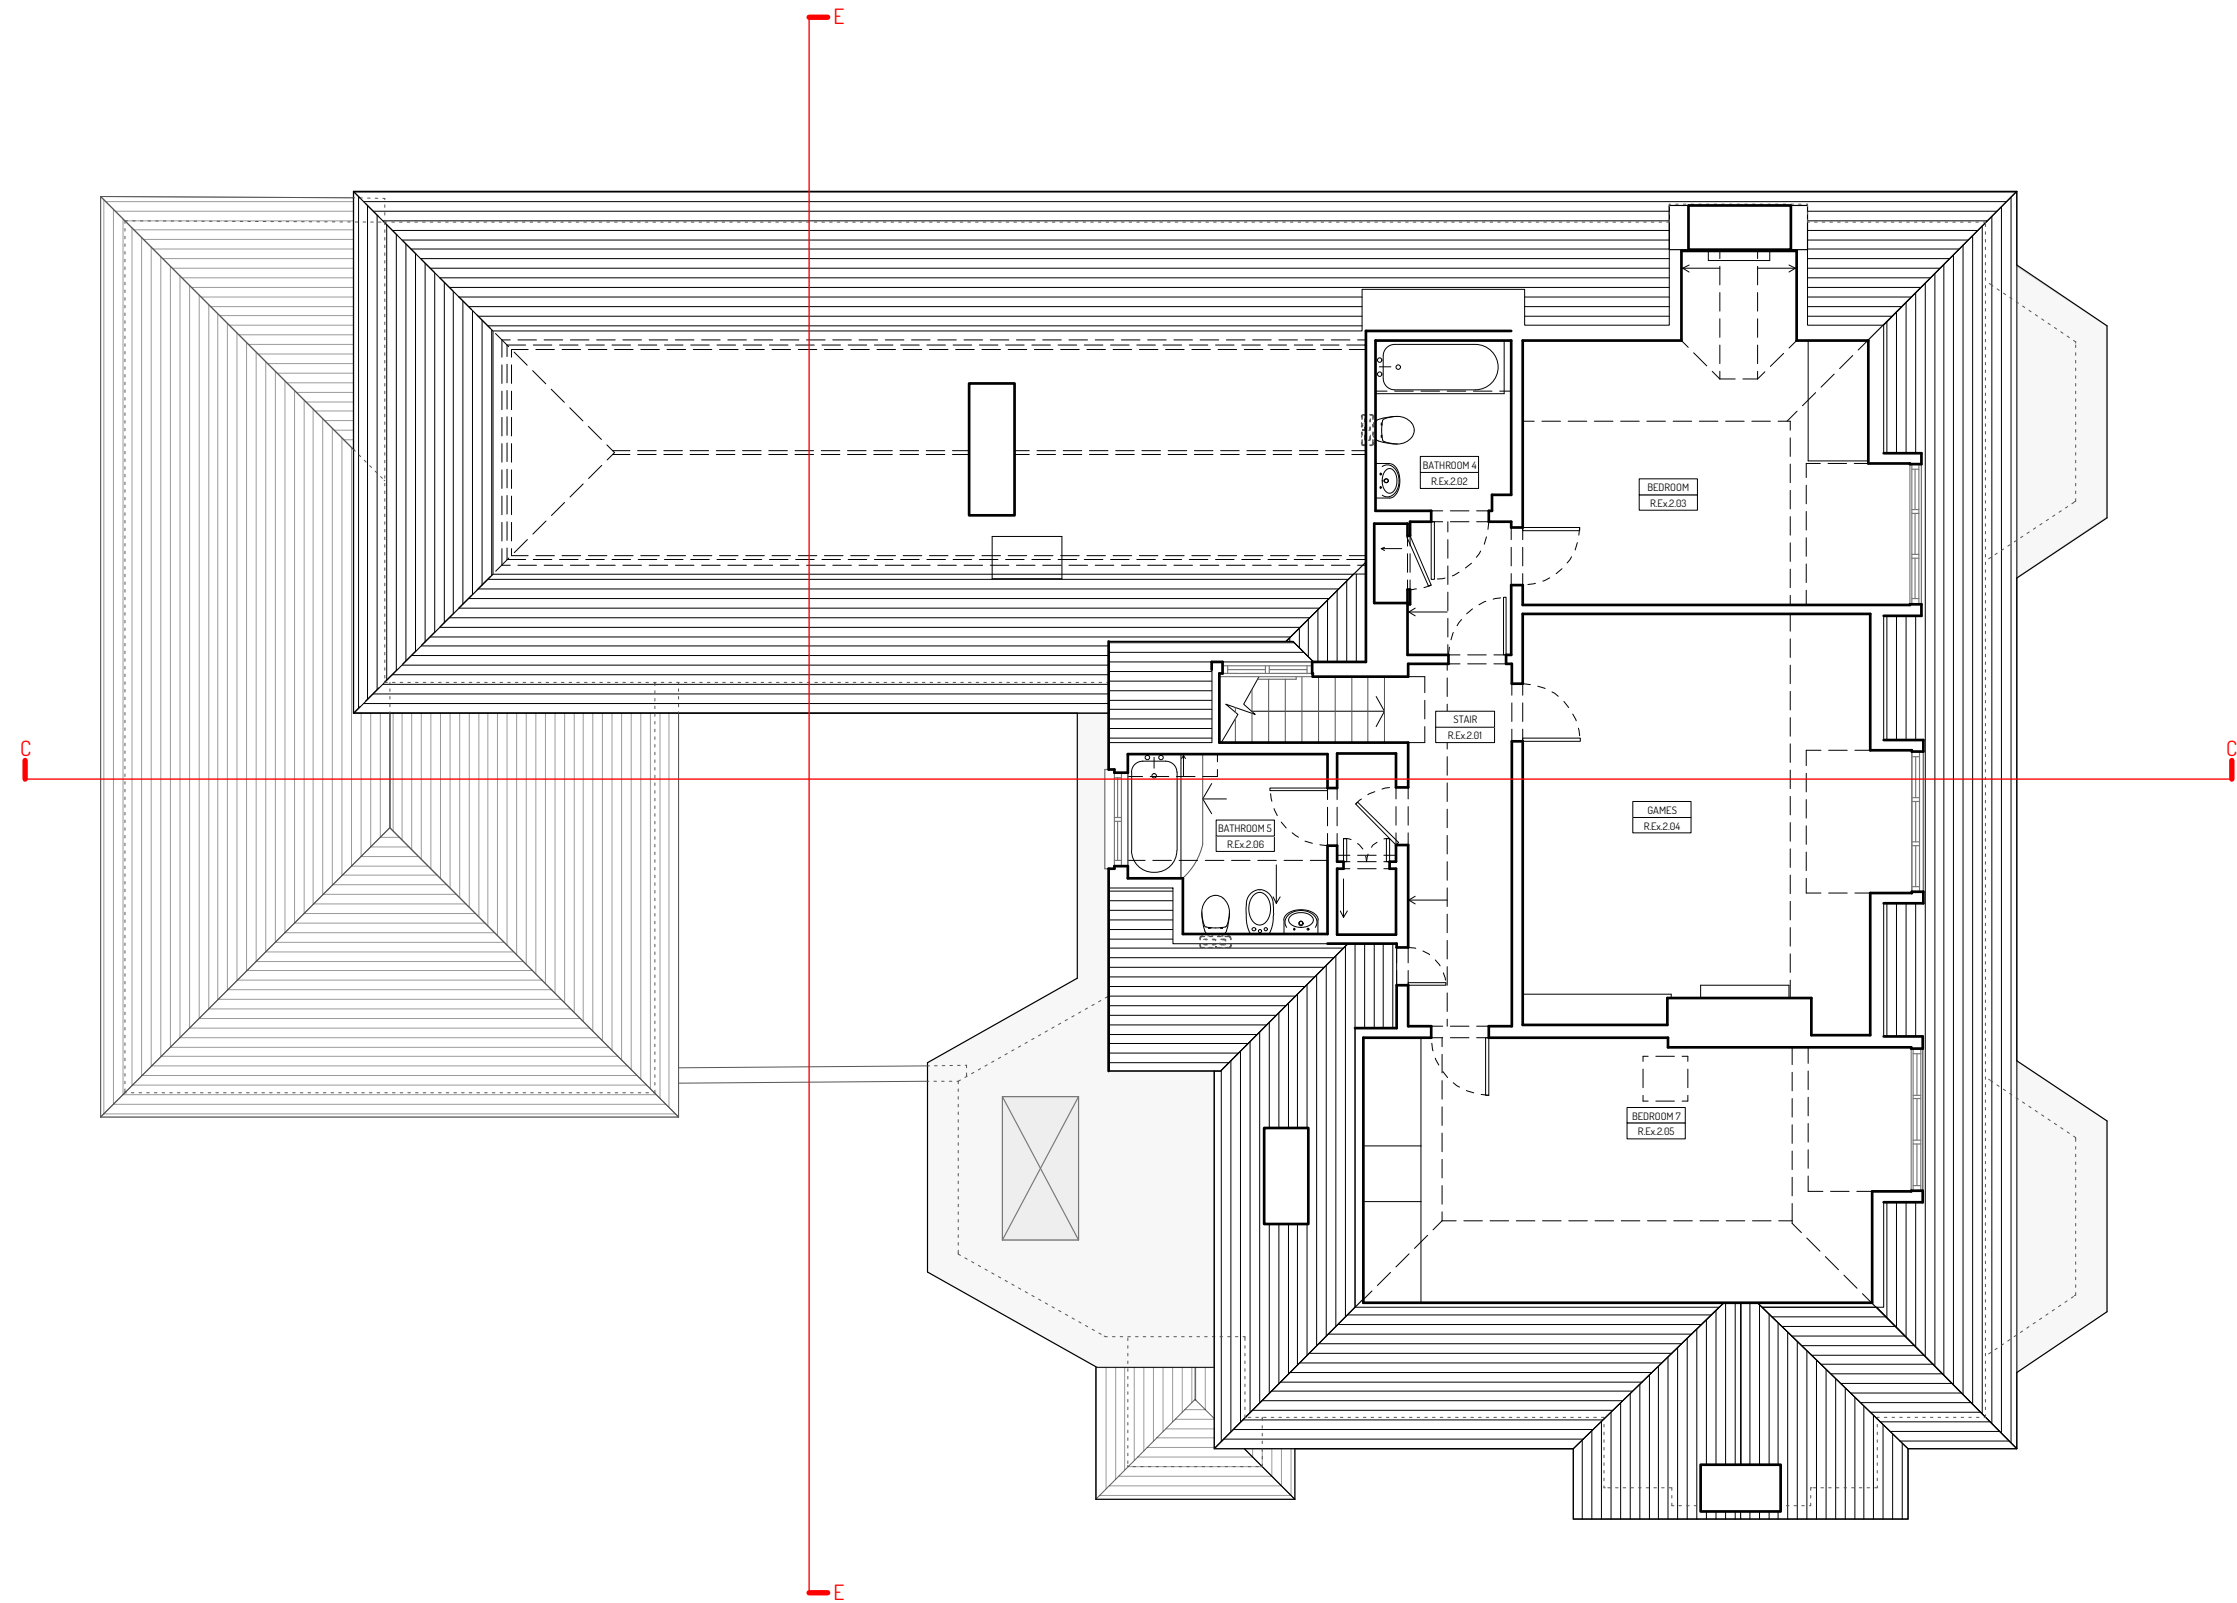

FOR PLANNING



Notes

All drawings, specifications and related documents are the copyright property of Robert Hirschfield Architects and must be returned upon request.

Reproduction of drawings, specifications and related documents in part or in whole is forbidden without the written permission of Robert Hirschfield Architects.

General notes

1. Do not scale from this drawing.
2. All dimensions are in millimeters unless noted otherwise.
3. All dimensions shall be verified on site before proceeding with the work.
4. Robert Hirschfield Architects shall be notified in writing of any discrepancies.

Party Wall Act 1996

Note: If the project progresses onto site without the involvement of Robert Hirschfield Architects, the Client must seek advice prior to commencement of the planned works as detailed on the drawings to establish whether the works fall within the scope of the Act which require adjoining property owners to be served with a statutory notice.


C.D.M. Regulations 2015

These drawings have been produced for the purpose of applying for Planning and Building Regulations only. If the project progresses on to site without the involvement of Robert Hirschfield Architects, the Client and Contractor must ensure that they fulfil the duties in respect of the Construction (Design and Management) Regulations 2015.


Issue / Amendment	Date	Rev
First issue	14/12/2018	-

r h a robert hirschfield architects
3b Downside Crescent, London NW3 2AN
020 7435 6039
www.roberthirschfield.com
studio@roberthirschfield.com

Project 52 Redington Road		Drawing Title Existing Second Floor Plan			
Scale 1:100	Original Size A3	Drawn MW	Checked RH		
<input checked="" type="checkbox"/> Information <input type="checkbox"/> Tender <input type="checkbox"/> Construction					
Project No. 183		Drawing No. EX_PL102		Revision No. -	

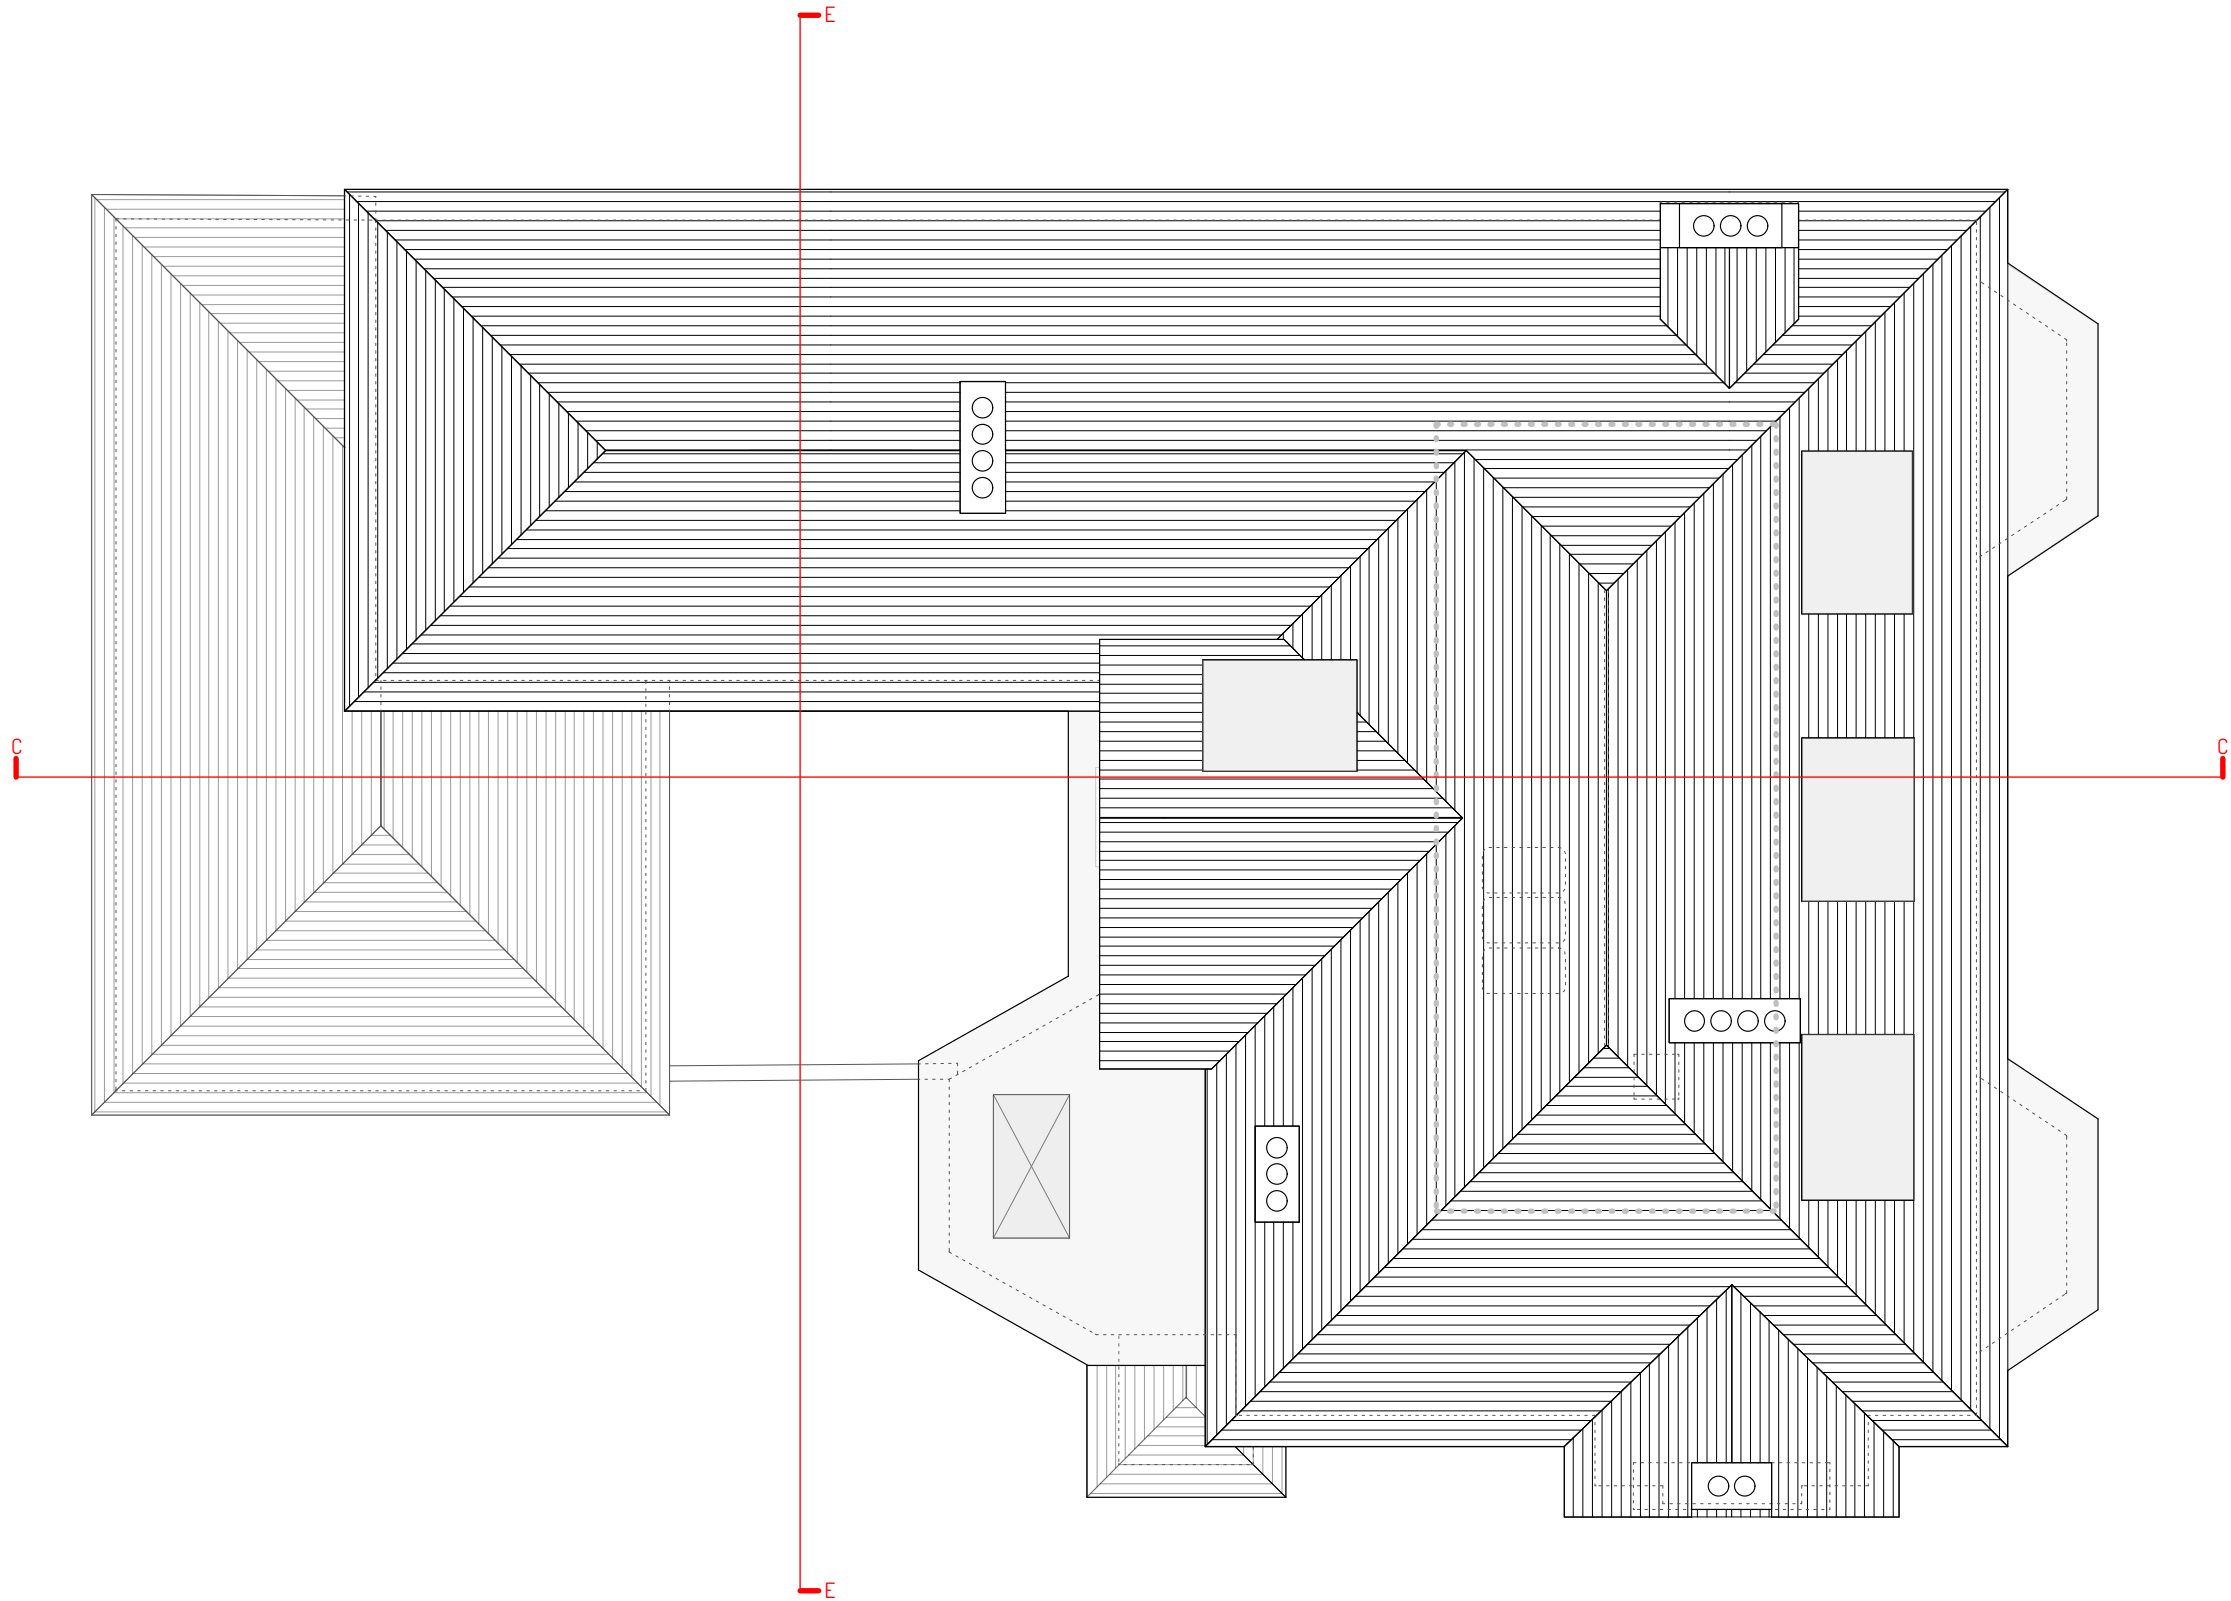

FOR PLANNING

 

Notes
All drawings, specifications and related documents are the copyright property of Robert Hirschfield Architects and must be returned upon request.

Reproduction of drawings, specifications and related documents in part or in whole is forbidden without the written permission of Robert Hirschfield Architects.

General notes
1. Do not scale from this drawing.
2. All dimensions are in millimeters unless noted otherwise.
3. All dimensions shall be verified on site before proceeding with the work.
4. Robert Hirschfield Architects shall be notified in writing of any discrepancies.

Party Wall Act 1996
Note: If the project progresses onto site without the involvement of Robert Hirschfield Architects, the Client must seek advice prior to commencement of the planned works as detailed on the drawings to establish whether the works fall within the scope of the Act which require adjoining property owners to be served with a statutory notice.

C.D.M. Regulations 2015
These drawings have been produced for the purpose of applying for Planning and Building Regulations only. If the project progresses on to site without the involvement of Robert Hirschfield Architects, the Client and Contractor must ensure that they fulfil the duties in respect of the Construction (Design and Management) Regulations 2015.

Issue / Amendment	Date	Rev
First issue	14/12/2018	-

r

h

a

robert hirschfield architects

3b Downside Crescent, London NW3 2AN
020 7435 6039
www.roberthirschfield.com
studio@roberthirschfield.com



Project 52 Redington Road			Drawing Title Existing Roof Plan			
Scale 1:100		Original Size A3	Drawn MW	Checked RH		
<input checked="" type="checkbox"/> Information			<input type="checkbox"/> Tender		<input type="checkbox"/> Construction	
Project No. 183		Drawing No. EX_PL_103		Revision No. -		



FOR PLANNING

012345m

<div>Notes</div> <div>All drawings, specifications and related documents are the copyright property of Robert Hirschfield Architects and must be returned upon request.</div> <div>Reproduction of drawings, specifications and related documents in part or in whole is forbidden without the written permission of Robert Hirschfield Architects.</div>	<div>General notes</div> <div>1. Do not scale from this drawing.</div> <div>2. All dimensions are in millimeters unless noted otherwise.</div> <div>3. All dimensions shall be verified on site before proceeding with the work.</div> <div>4. Robert Hirschfield Architects shall be notified in writing of any discrepancies.</div>	<div>Party Wall Act 1996</div> <div>Note: If the project progresses onto site without the involvement of Robert Hirschfield Architects, the Client must seek advice prior to commencement of the planned works as detailed on the drawings to establish whether the works fall within the scope of the Act which require adjoining property owners to be served with a statutory notice.</div>	<div>C.D.M. Regulations 2015</div> <div>These drawings have been produced for the purpose of applying for Planning and Building Regulations only. If the project progresses on to site without the involvement of Robert Hirschfield Architects, the Client and Contractor must ensure that they fulfil the duties in respect of the Construction (Design and Management) Regulations 2015.</div>	Issue / Amendment	Date	Rev	<div><div><div>r</div><div>h</div><div>a</div></div><div>robert hirschfield architects</div></div> <div>3b Downside Crescent, London NW3 2AN</div> <div>020 7435 6039</div> <div>www.roberthirschfield.com</div> <div>studio@roberthirschfield.com</div>	Project 52 Redington Road		Drawing Title Existing Southwest Elevation			
				First issue	14/12/2018	-		Scale 1:100	Original Size A3	Drawn MW	Checked RH		
								<div><input checked="" type="checkbox"/> Information</div> <div><input type="checkbox"/> Tender</div> <div><input type="checkbox"/> Construction</div>					
								Project No. 183	Drawing No. EX_PL_200		Revision No. -		

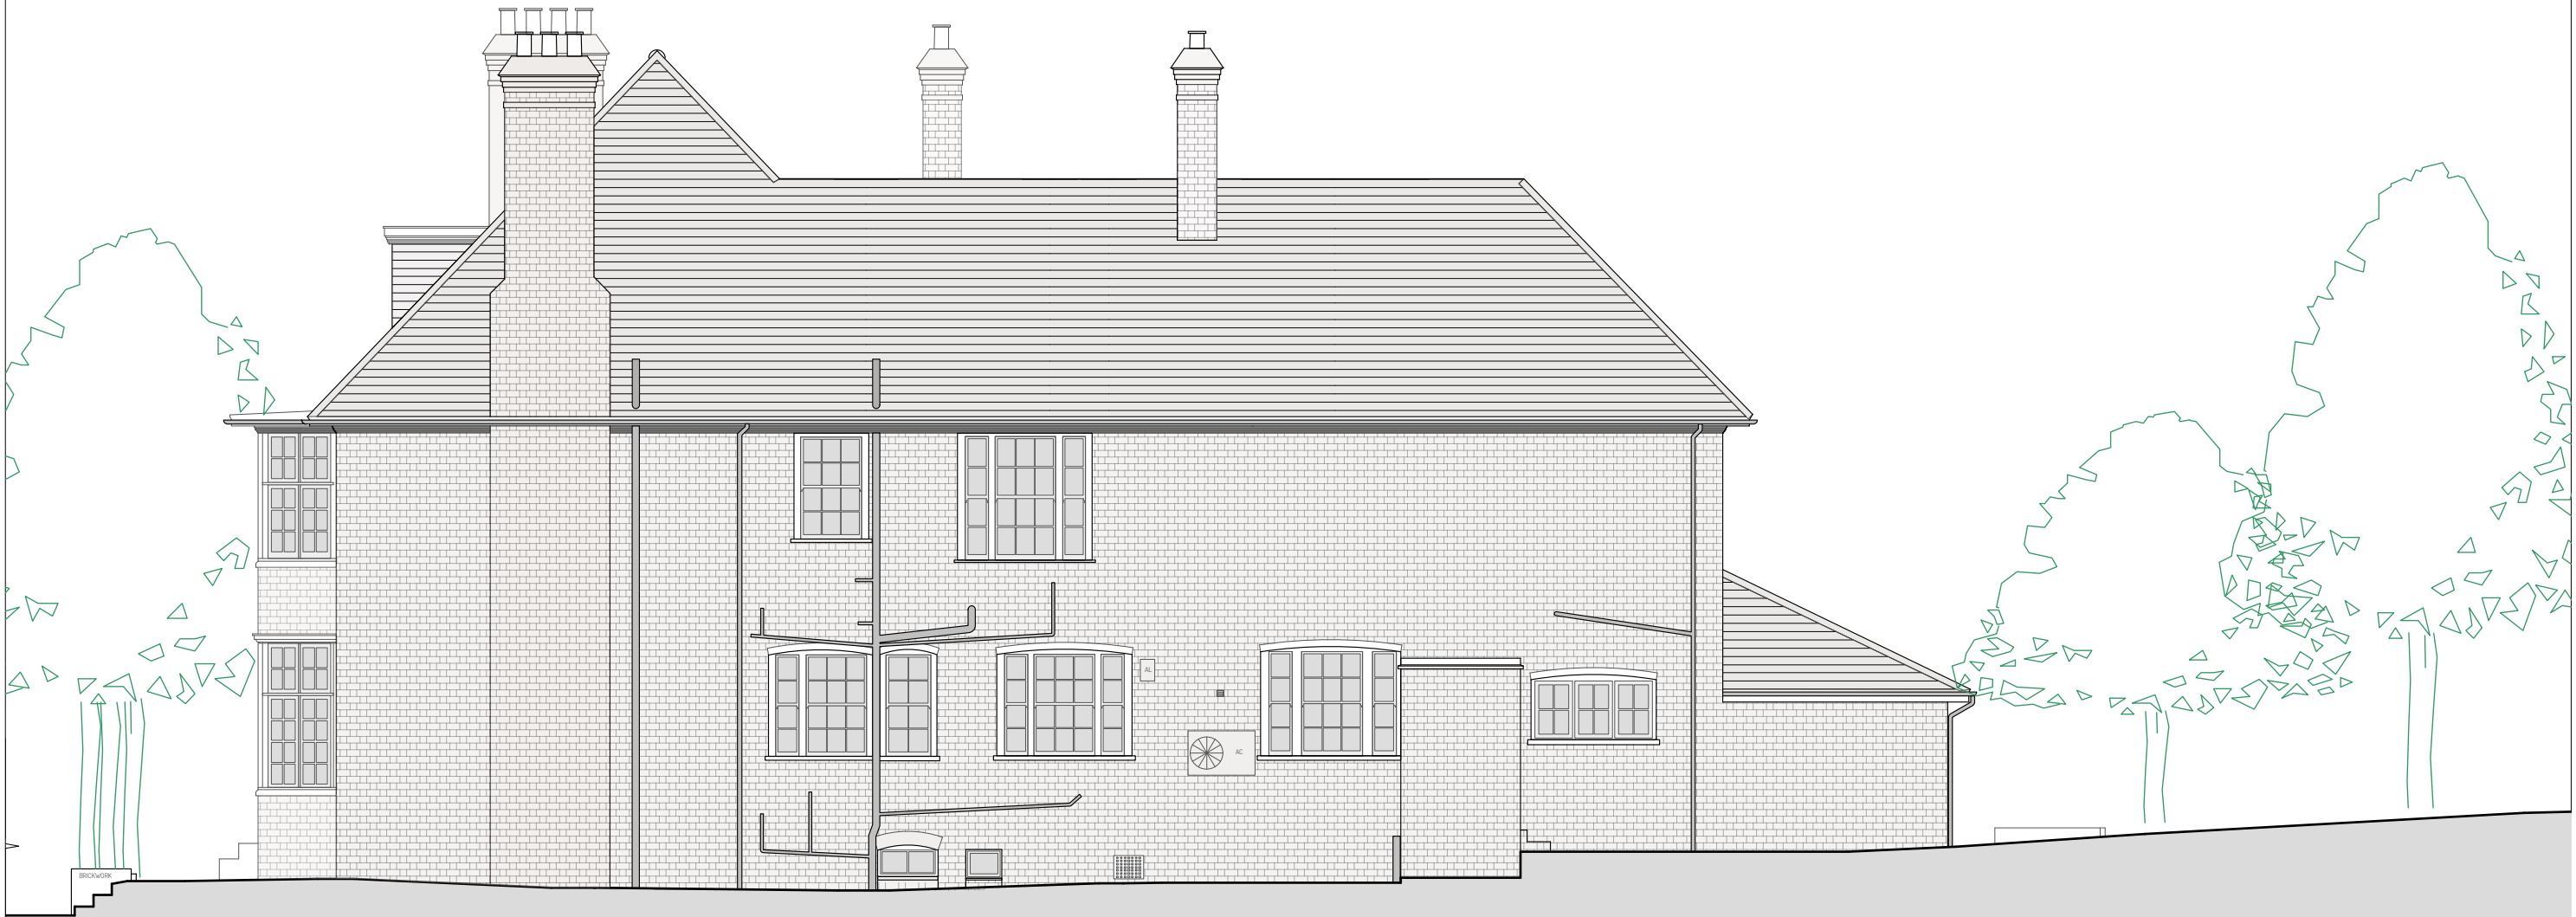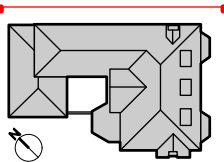

FOR PLANNING



Notes

All drawings, specifications and related documents are the copyright property of Robert Hirschfield Architects and must be returned upon request.

Reproduction of drawings, specifications and related documents in part or in whole is forbidden without the written permission of Robert Hirschfield Architects.

General notes

1. Do not scale from this drawing.
2. All dimensions are in millimeters unless noted otherwise.
3. All dimensions shall be verified on site before proceeding with the work.
4. Robert Hirschfield Architects shall be notified in writing of any discrepancies.

Party Wall Act 1996

Note: If the project progresses onto site without the involvement of Robert Hirschfield Architects, the Client must seek advice prior to commencement of the planned works as detailed on the drawings to establish whether the works fall within the scope of the Act which require adjoining property owners to be served with a statutory notice.

C.D.M. Regulations 2015

These drawings have been produced for the purpose of applying for Planning and Building Regulations only. If the project progresses on to site without the involvement of Robert Hirschfield Architects, the Client and Contractor must ensure that they fulfil the duties in respect of the Construction (Design and Management) Regulations 2015.


Issue / Amendment	Date	Rev
First issue	14/12/2018	-

rha

robert hirschfield architects

3b Downside Crescent, London NW3 2AN
020 7435 6039
www.roberthirschfield.com
studio@roberthirschfield.com

Project 52 Redington Road			Drawing Title Existing Northeast Elevation			
Scale 1:100		Original Size A3	Drawn MW	Checked RH		
<input checked="" type="checkbox"/> Information			<input type="checkbox"/> Tender		<input type="checkbox"/> Construction	
Project No. 183		Drawing No. EX_PL_201		Revision No. -		

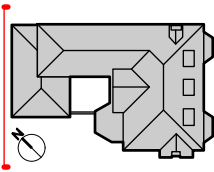

FOR PLANNING



Notes

All drawings, specifications and related documents are the copyright property of Robert Hirschfield Architects and must be returned upon request.

Reproduction of drawings, specifications and related documents in part or in whole is forbidden without the written permission of Robert Hirschfield Architects.

General notes

- 1. Do not scale from this drawing.
- 2. All dimensions are in millimeters unless noted otherwise.
- 3. All dimensions shall be verified on site before proceeding with the work.
- 4. Robert Hirschfield Architects shall be notified in writing of any discrepancies.

Party Wall Act 1996

Note: If the project progresses onto site without the involvement of Robert Hirschfield Architects, the Client must seek advice prior to commencement of the planned works as detailed on the drawings to establish whether the works fall within the scope of the Act which require adjoining property owners to be served with a statutory notice.

C.D.M. Regulations 2015

These drawings have been produced for the purpose of applying for Planning and Building Regulations only. If the project progresses on to site without the involvement of Robert Hirschfield Architects, the Client and Contractor must ensure that they fulfil the duties in respect of the Construction (Design and Management) Regulations 2015.


Issue / Amendment	Date	Rev
First issue	14/12/2018	-

rha

robert hirschfield architects

3b Downside Crescent, London NW3 2AN
020 7435 6039
www.roberthirschfield.com
studio@roberthirschfield.com

Project 52 Redington Road			Drawing Title Existing Northwest Elevation			
Scale 1:100		Original Size A3	Drawn MW	Checked RH		
<input checked="" type="checkbox"/> Information			<input type="checkbox"/> Tender		<input type="checkbox"/> Construction	
Project No. 183		Drawing No. EX_PL_202		Revision No. -		

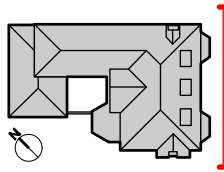

FOR PLANNING



Notes

All drawings, specifications and related documents are the copyright property of Robert Hirschfield Architects and must be returned upon request.

Reproduction of drawings, specifications and related documents in part or in whole is forbidden without the written permission of Robert Hirschfield Architects.

General notes

1. Do not scale from this drawing.
2. All dimensions are in millimeters unless noted otherwise.
3. All dimensions shall be verified on site before proceeding with the work.
4. Robert Hirschfield Architects shall be notified in writing of any discrepancies.

Party Wall Act 1996

Note: If the project progresses onto site without the involvement of Robert Hirschfield Architects, the Client must seek advice prior to commencement of the planned works as detailed on the drawings to establish whether the works fall within the scope of the Act which require adjoining property owners to be served with a statutory notice.

C.D.M. Regulations 2015

These drawings have been produced for the purpose of applying for Planning and Building Regulations only. If the project progresses on to site without the involvement of Robert Hirschfield Architects, the Client and Contractor must ensure that they fulfil the duties in respect of the Construction (Design and Management) Regulations 2015.



Issue / Amendment	Date	Rev
First issue	14/12/2018	-

rha

robert hirschfield architects

3b Downside Crescent, London NW3 2AN
020 7435 6039
www.roberthirschfield.com
studio@roberthirschfield.com

Project 52 Redington Road			Drawing Title Existing Southeast Elevation		
Scale 1:100	Original Size A3	Drawn MW	Checked RH		
<input checked="" type="checkbox"/> Information		<input type="checkbox"/> Tender		<input type="checkbox"/> Construction	
Project No. 183	Drawing No. EX_PL_203		Revision No. -		

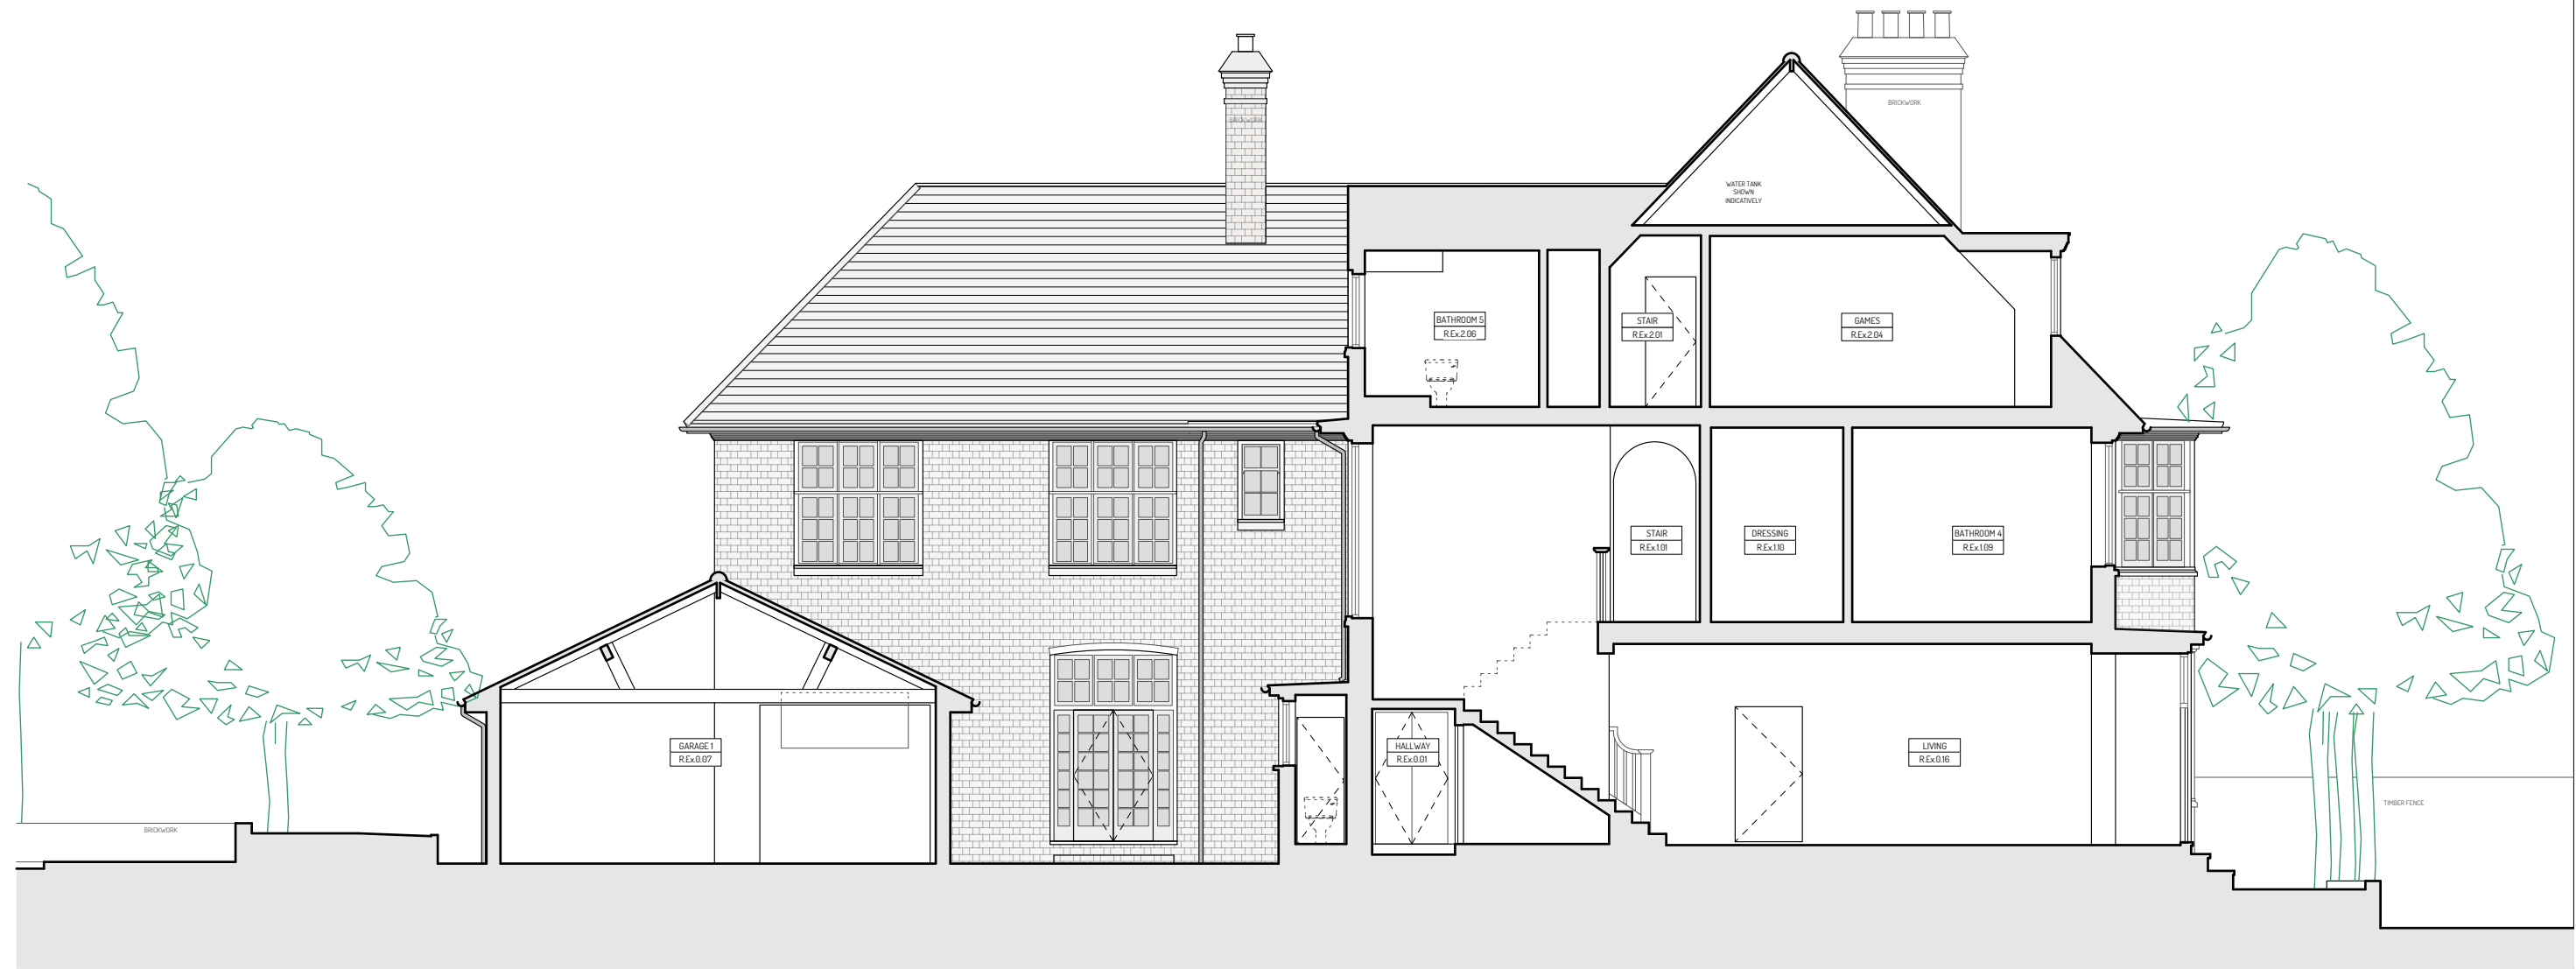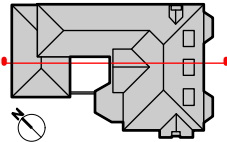

FOR PLANNING



Notes

All drawings, specifications and related documents are the copyright property of Robert Hirschfield Architects and must be returned upon request.

Reproduction of drawings, specifications and related documents in part or in whole is forbidden without the written permission of Robert Hirschfield Architects.

General notes

1. Do not scale from this drawing.
2. All dimensions are in millimeters unless noted otherwise.
3. All dimensions shall be verified on site before proceeding with the work.
4. Robert Hirschfield Architects shall be notified in writing of any discrepancies.

Party Wall Act 1996

Note: If the project progresses onto site without the involvement of Robert Hirschfield Architects, the Client must seek advice prior to commencement of the planned works as detailed on the drawings to establish whether the works fall within the scope of the Act which require adjoining property owners to be served with a statutory notice.


C.D.M. Regulations 2015

These drawings have been produced for the purpose of applying for Planning and Building Regulations only. If the project progresses on to site without the involvement of Robert Hirschfield Architects, the Client and Contractor must ensure that they fulfil the duties in respect of the Construction (Design and Management) Regulations 2015.

Issue / Amendment	Date	Rev
First issue	14/12/2018	-

r h a robert hirschfield architects
3b Downside Crescent, London NW3 2AN
020 7435 6039
www.roberthirschfield.com
studio@roberthirschfield.com

Project 52 Redington Road			Drawing Title Existing Section CC			
Scale 1:100		Original Size A3	Drawn MW	Checked RH		
<input checked="" type="checkbox"/> Information			<input type="checkbox"/> Tender		<input type="checkbox"/> Construction	
Project No. 183		Drawing No. EX_PL_302		Revision No. -		

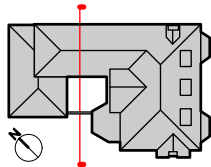

FOR PLANNING



Notes

All drawings, specifications and related documents are the copyright property of Robert Hirschfield Architects and must be returned upon request.

Reproduction of drawings, specifications and related documents in part or in whole is forbidden without the written permission of Robert Hirschfield Architects.

General notes

1. Do not scale from this drawing.
2. All dimensions are in millimeters unless noted otherwise.
3. All dimensions shall be verified on site before proceeding with the work.
4. Robert Hirschfield Architects shall be notified in writing of any discrepancies.

Party Wall Act 1996

Note: If the project progresses onto site without the involvement of Robert Hirschfield Architects, the Client must seek advice prior to commencement of the planned works as detailed on the drawings to establish whether the works fall within the scope of the Act which require adjoining property owners to be served with a statutory notice.

C.D.M. Regulations 2015

These drawings have been produced for the purpose of applying for Planning and Building Regulations only. If the project progresses on to site without the involvement of Robert Hirschfield Architects, the Client and Contractor must ensure that they fulfil the duties in respect of the Construction (Design and Management) Regulations 2015.

Issue / Amendment	Date	Rev
First issue	14/12/2018	-

rha

robert hirschfield architects

3b Downside Crescent, London NW3 2AN
020 7435 6039
www.roberthirschfield.com
studio@roberthirschfield.com

Project 52 Redington Road		Drawing Title Existing Section EE		
Scale 1:100	Original Size A3	Drawn MW	Checked RH	
<input checked="" type="checkbox"/> Information		<input type="checkbox"/> Tender		<input type="checkbox"/> Construction
Project No. 183	Drawing No. EX_PL_304		Revision No. -	