

Sixth Floor


Fifth Floor

Fourth Floor

Third Floor


Second Floor

First Floor

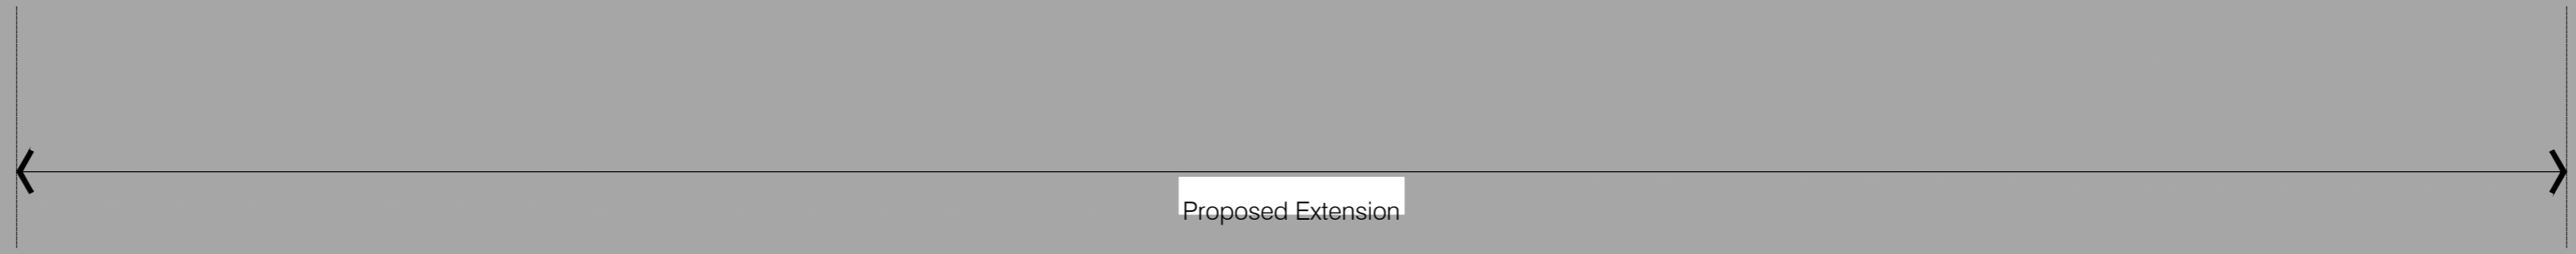

North East Elevation

ica Architects Ltd  
 registered in Scotland company no 267727  
 Do not scale from this drawing. If in doubt, ask.  
 This drawing is the property of ica and must not  
 be copied, reproduced or disclosed without  
 written permission.  
 revisions // by // date //  
 A CAD 10/10/18  
 Plans revised to suit planning comments and  
 client requirements.

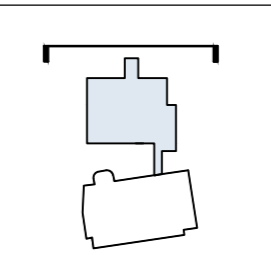

0m 0.5 1.5 2.5  
 Scale: 1:50

project title //  
 Swiss Cottage Extension  
 Holiday Inn Express  
 For Summit Hotels

drawing title //  
 North East Elevation

issue stage //  
 Planning

date // drawn // scale @ A0 //  
 Oct 2018 SD 1:50 @ A0  
 project // drawing number // revision //  
 228 PL411 A

