

Sixth Floor


Fifth Floor

Fourth Floor

Third Floor

Second Floor

First Floor

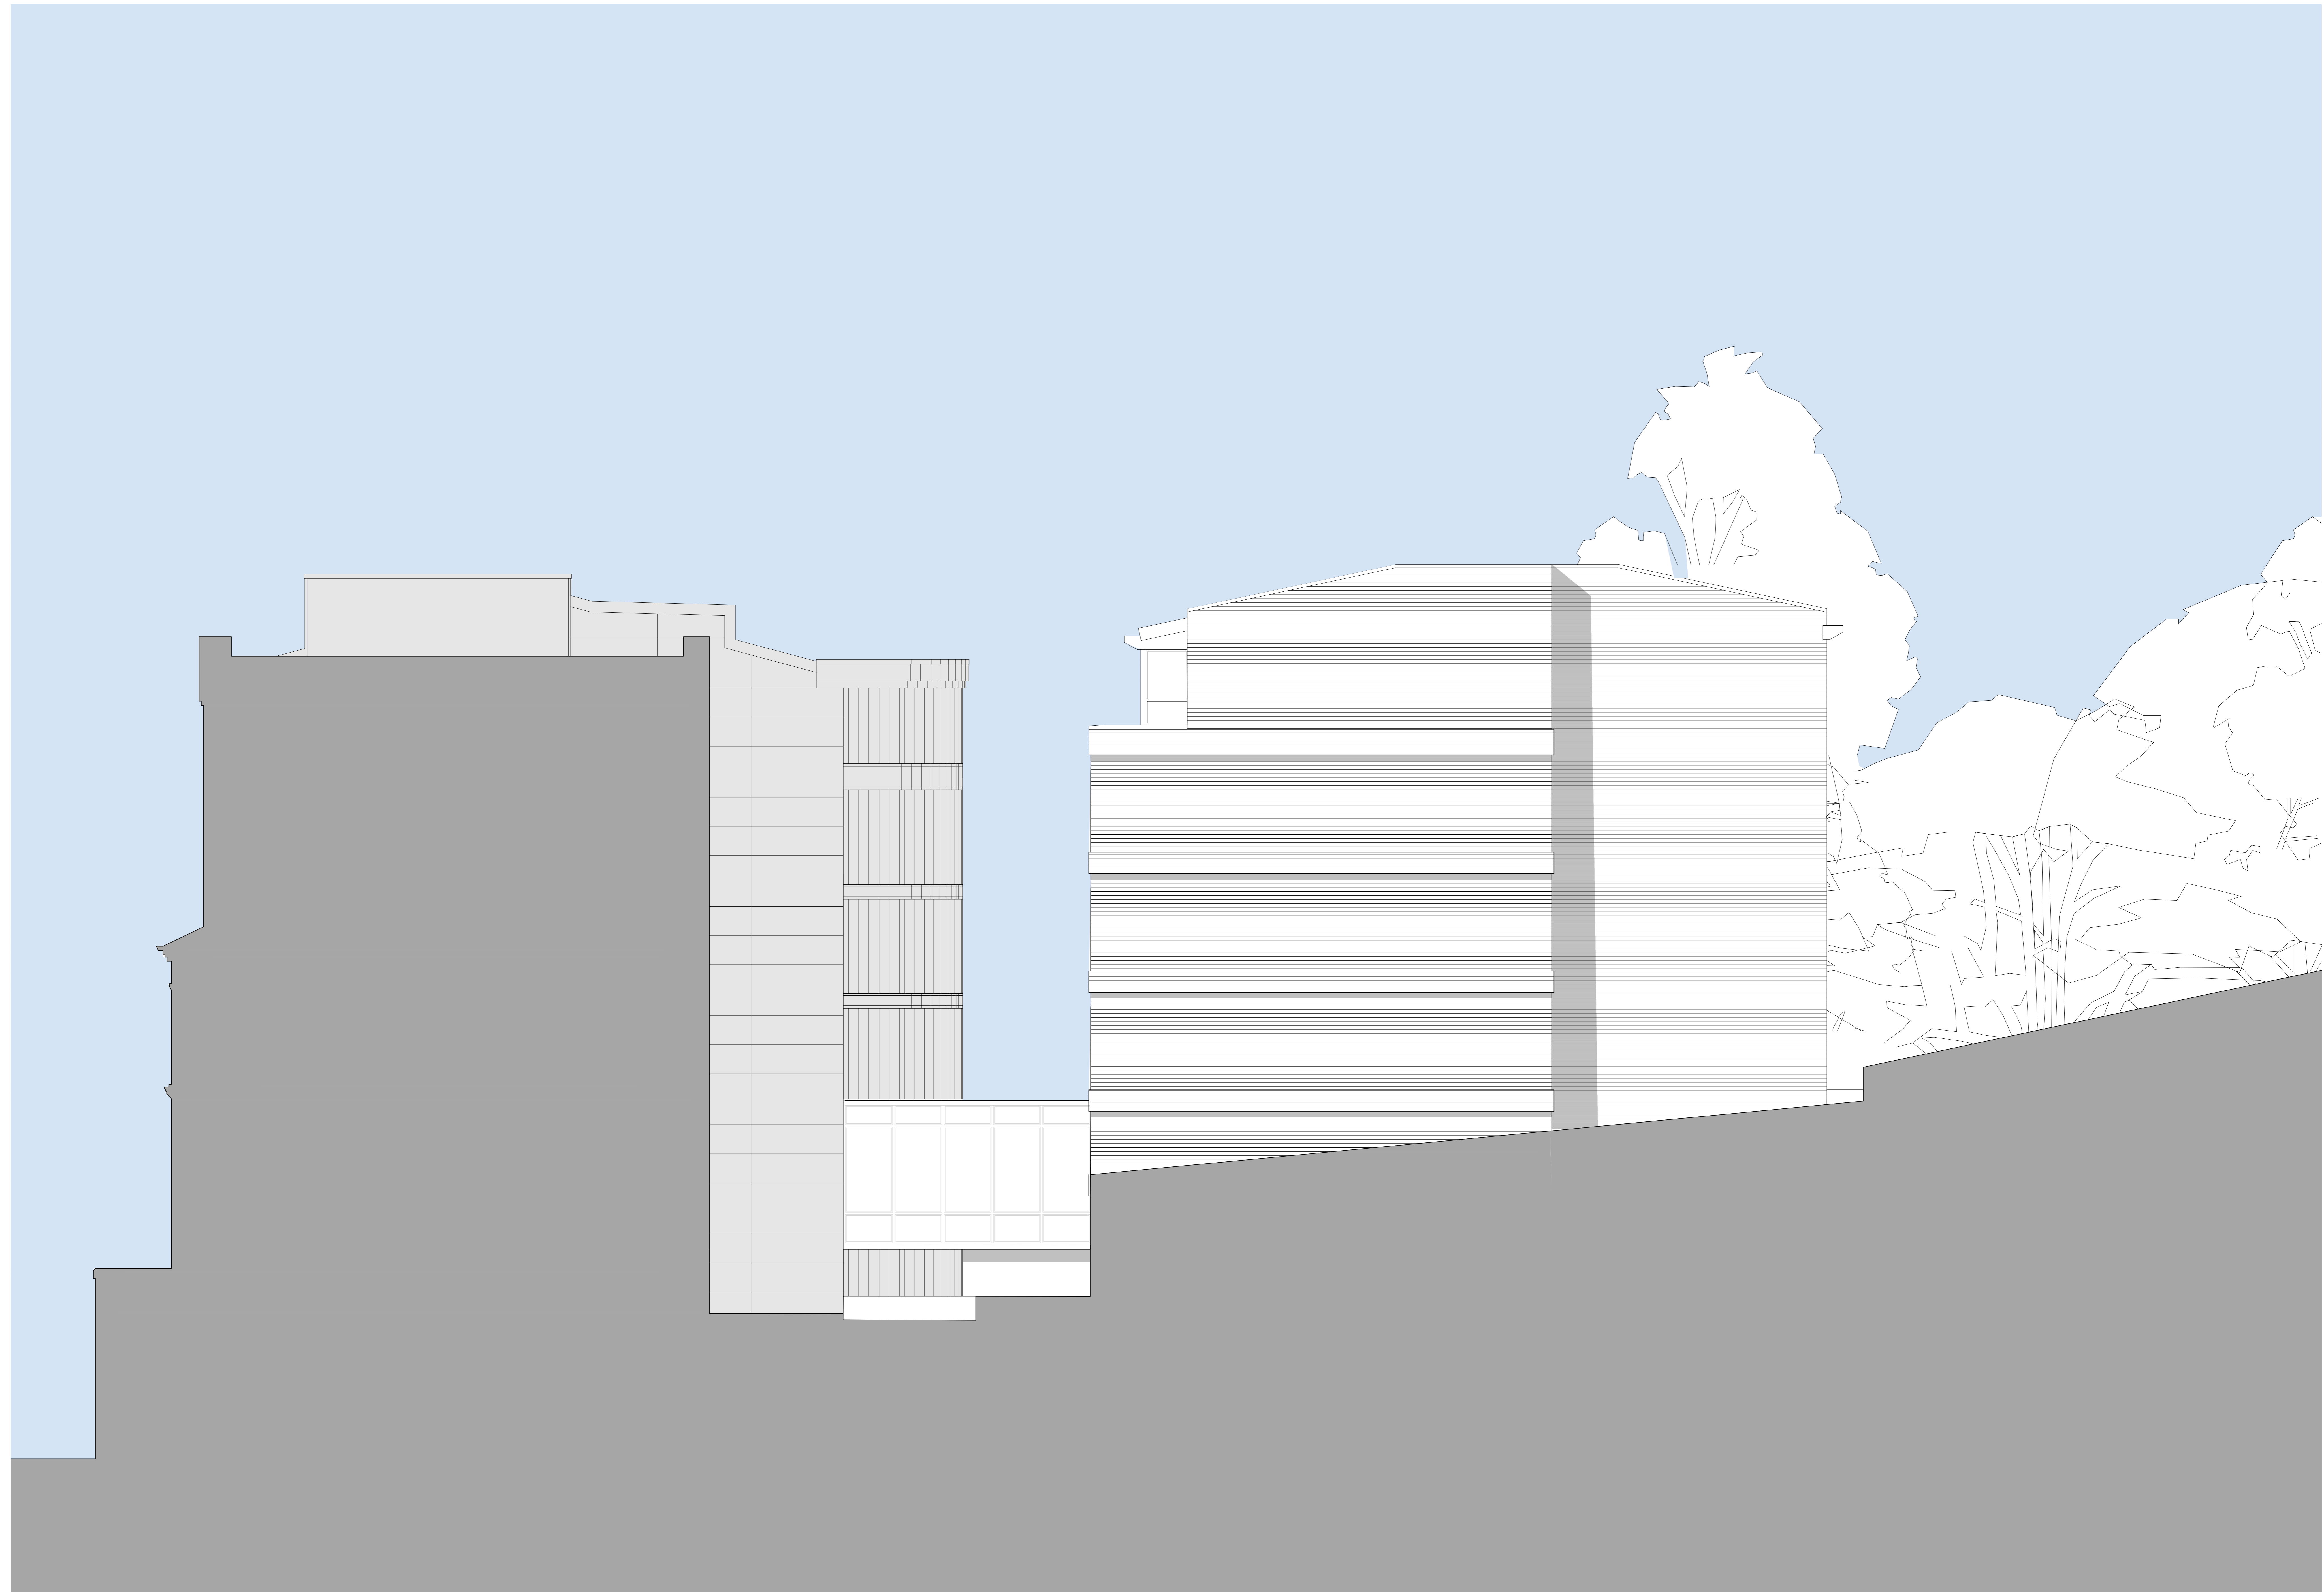

South East Elevation


ica Architects Ltd  
registered in Scotland company no 267727

Do not scale from this drawing. If in doubt, ask.  
This drawing is the property of ica and must not  
be copied, reproduced or disclosed without  
written permission.

revisions // by // date //

A CAD 10/10/18

Please refer to all planning comments and  
client requirements.

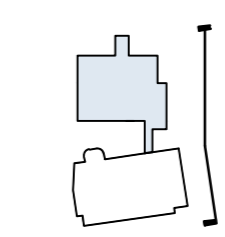

Scale: 1:50  
0m 0.5 1.5 2.5

project title //  
Swiss Cottage Extension  
Holiday Inn Express  
For Summit Hotels

issue stage //  
Planning

date // drawn // scale @ A0 //  
Oct 2018 SD 1:50 @ A0

drawing title //  
South East Elevation

project // drawing number // revision //  
228 PL413 A



Merchant Exchange  
20 Bell Street  
Glasgow  
G1 1EG  
+44(0)141 552 2194  
www.ica.com