




Notes:
All dimensions must be checked on site and not scaled from this drawing.

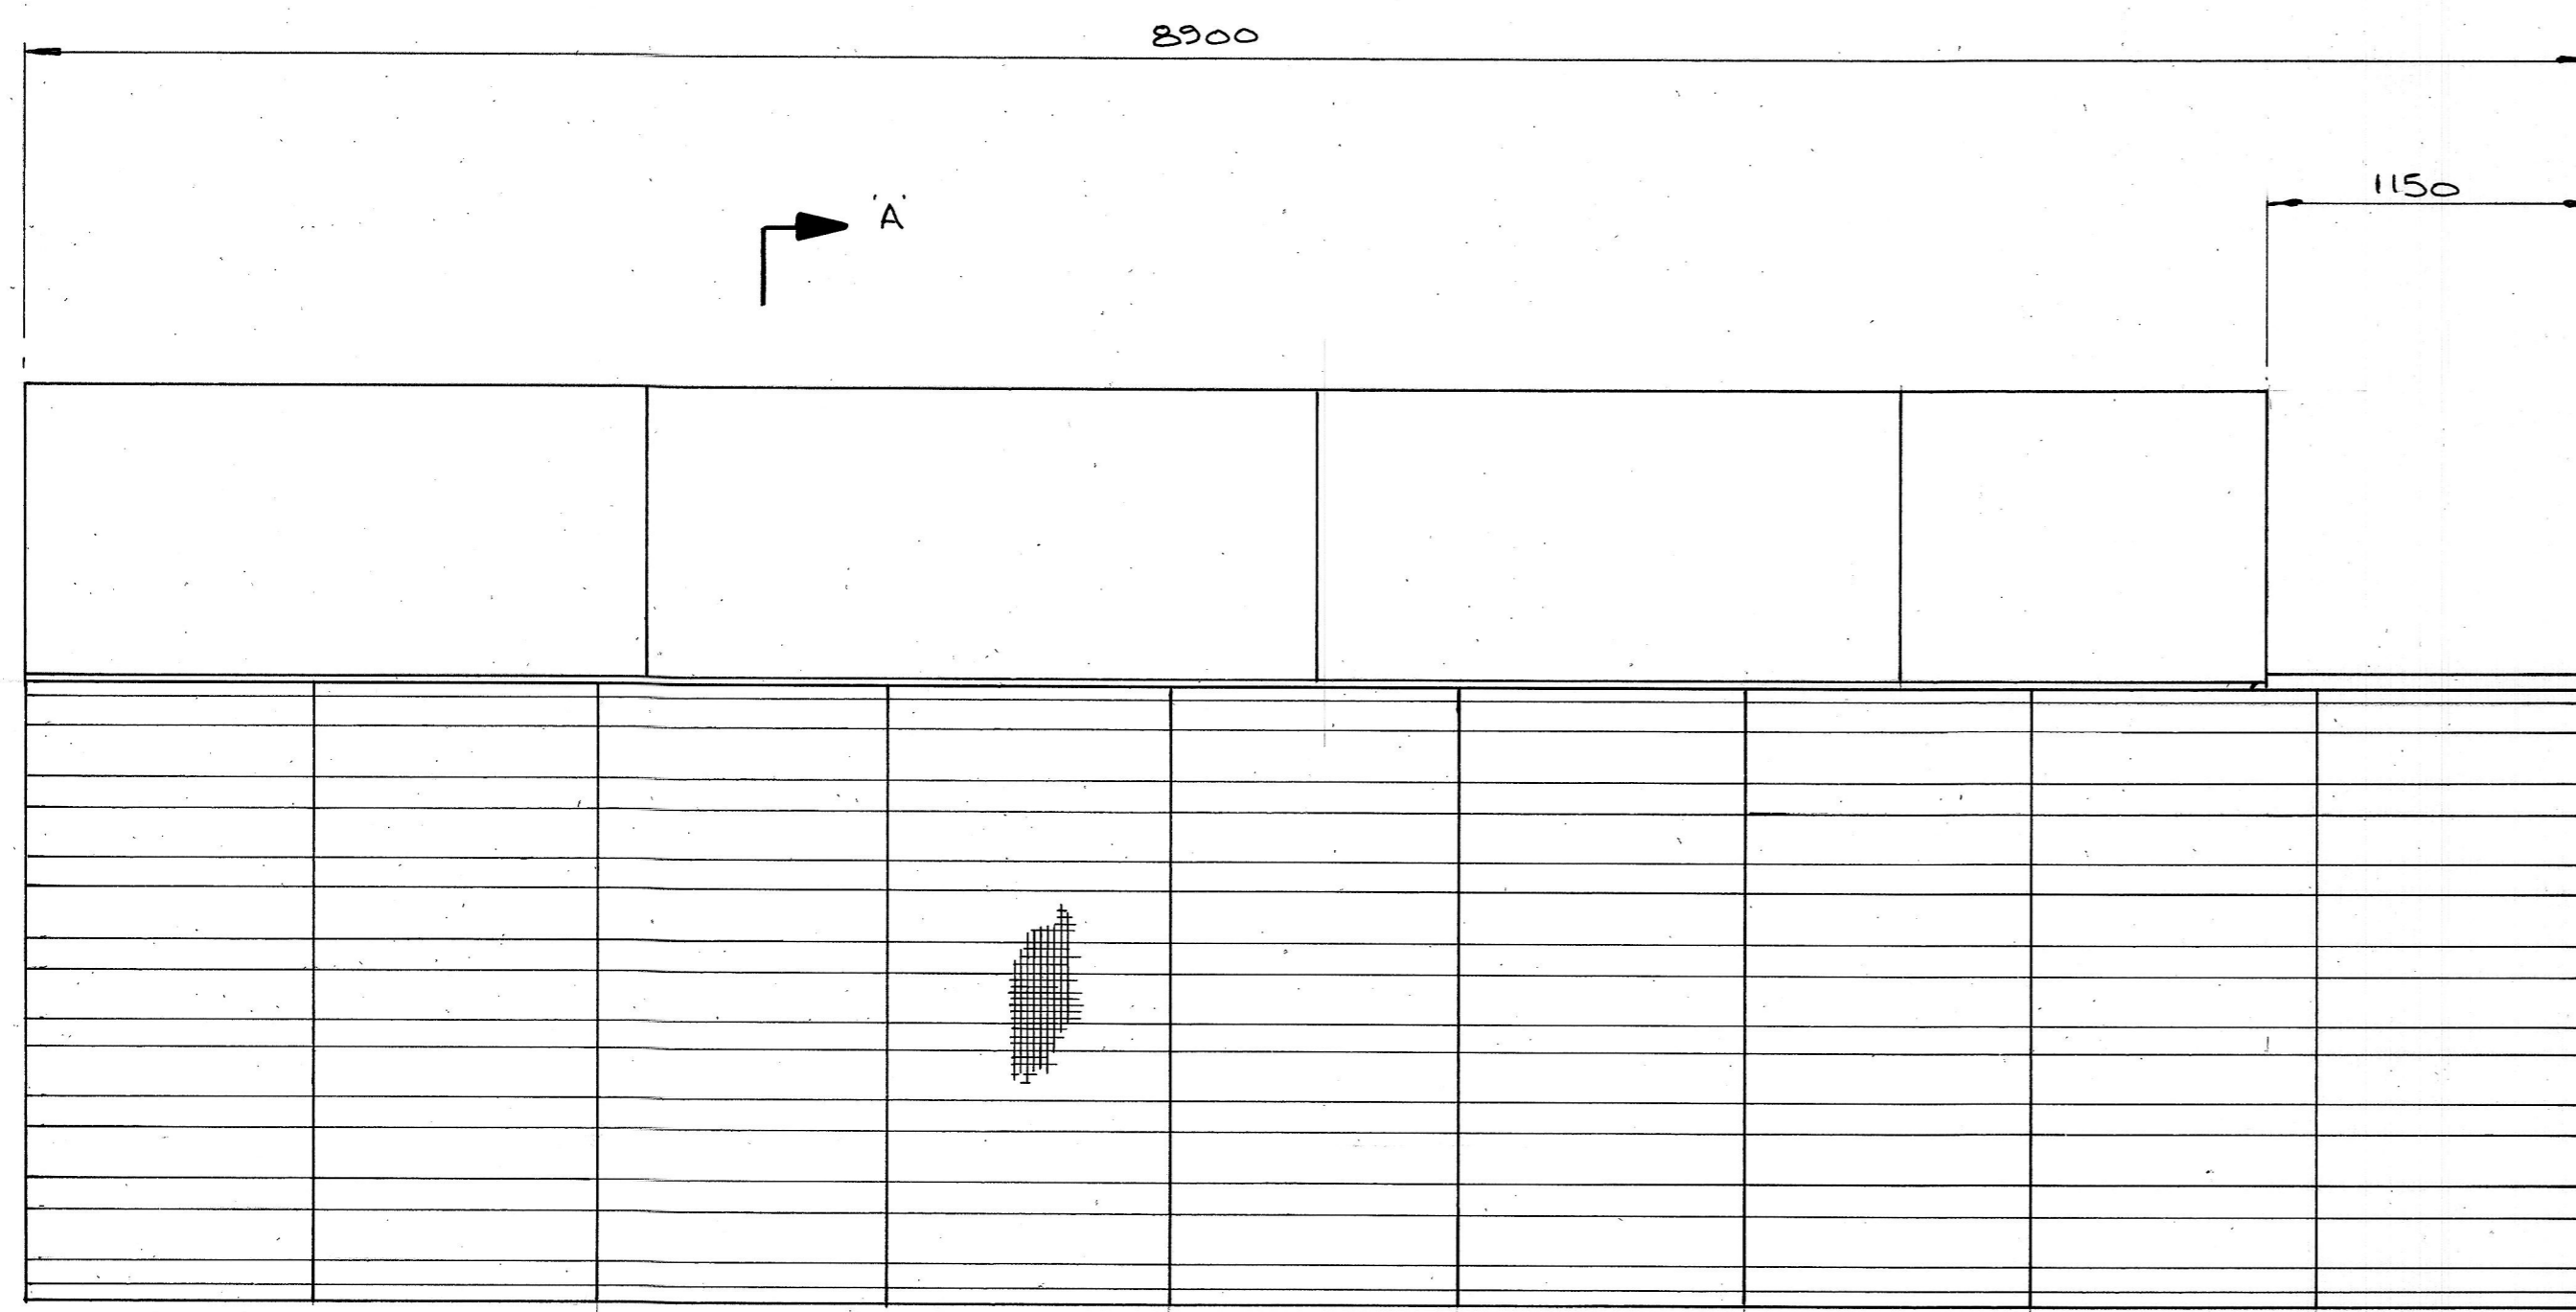


FRONT ELEVATION

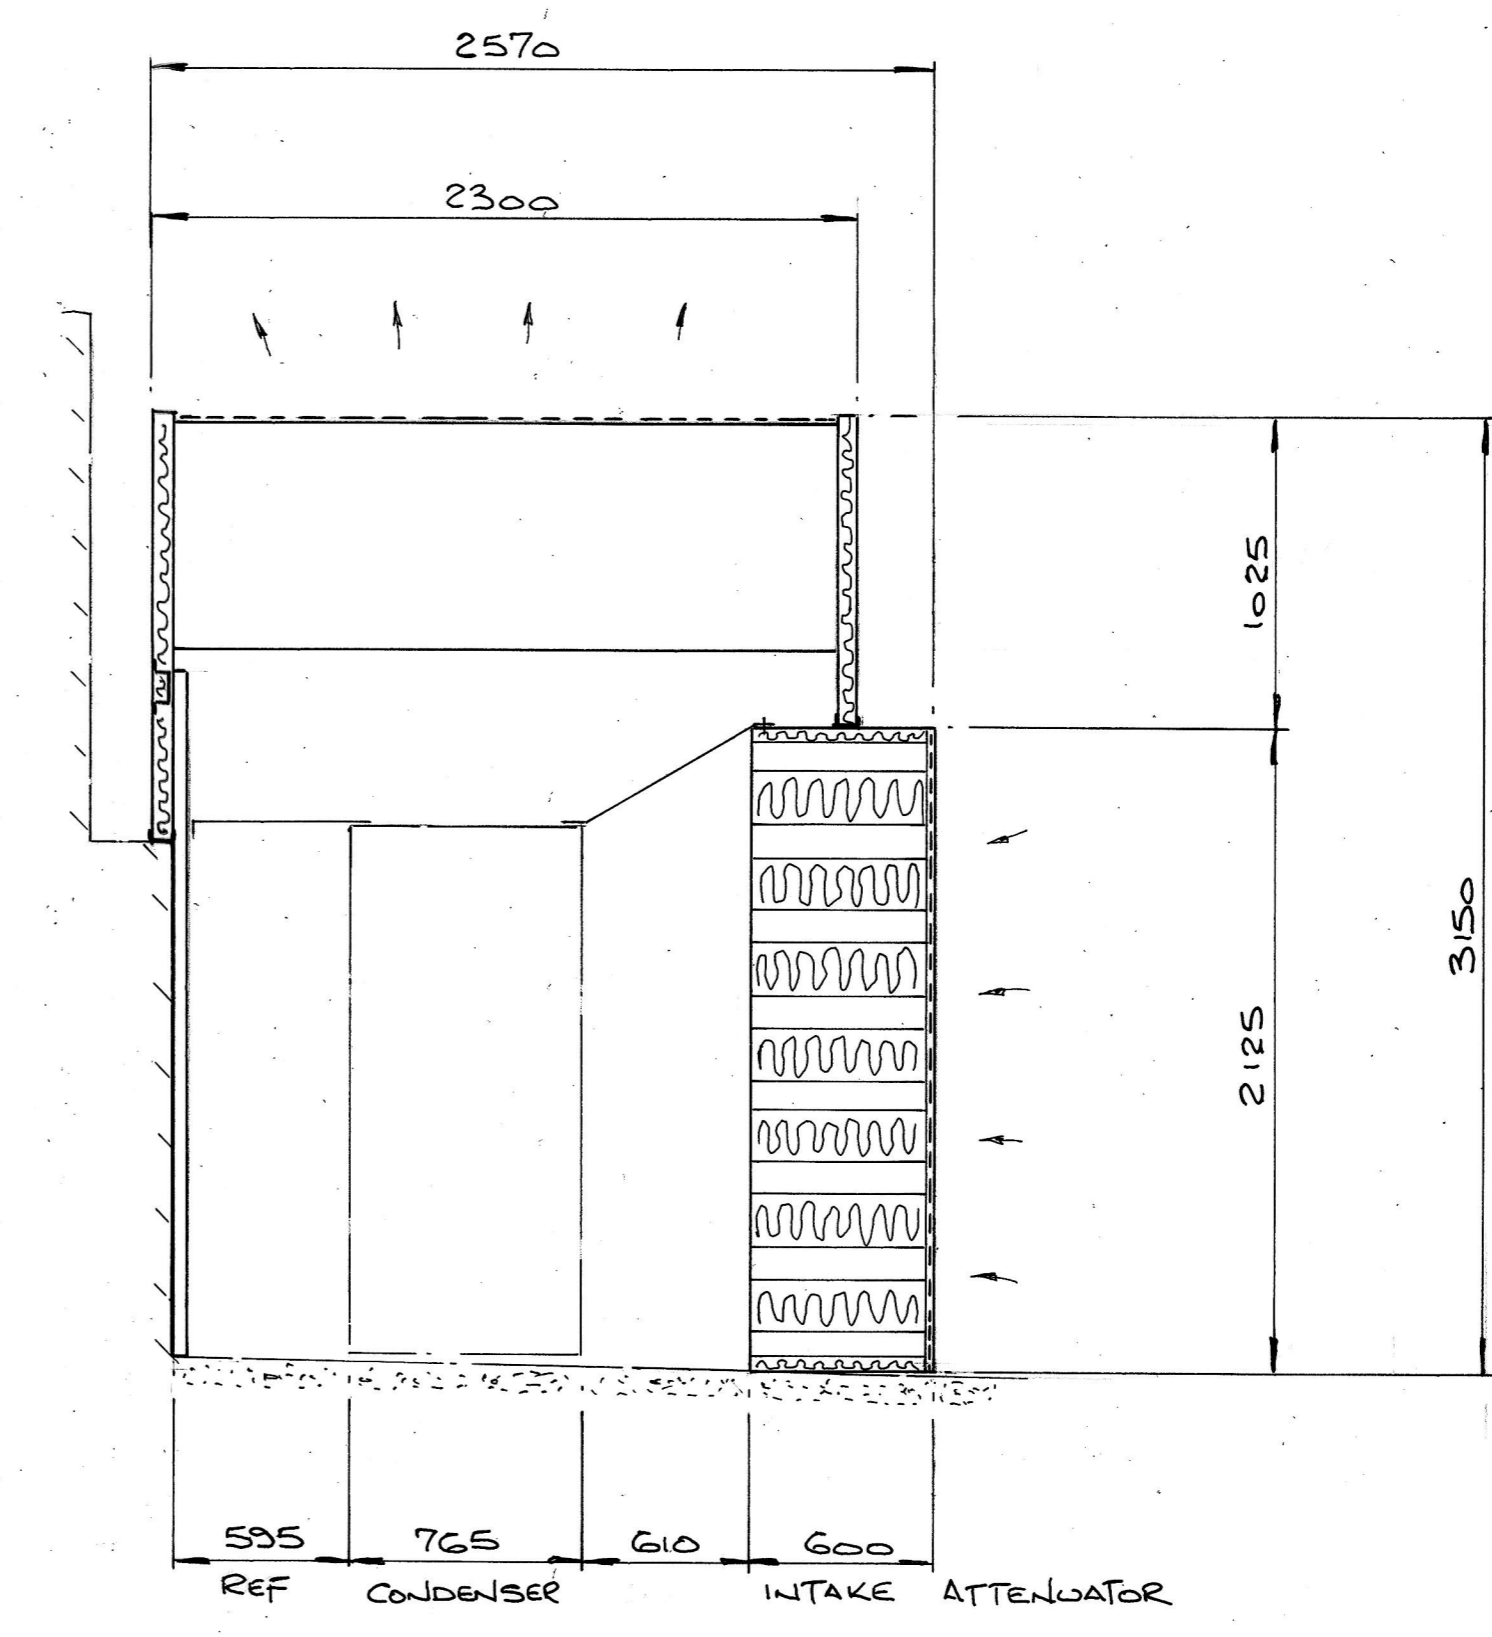


SECTION A-A

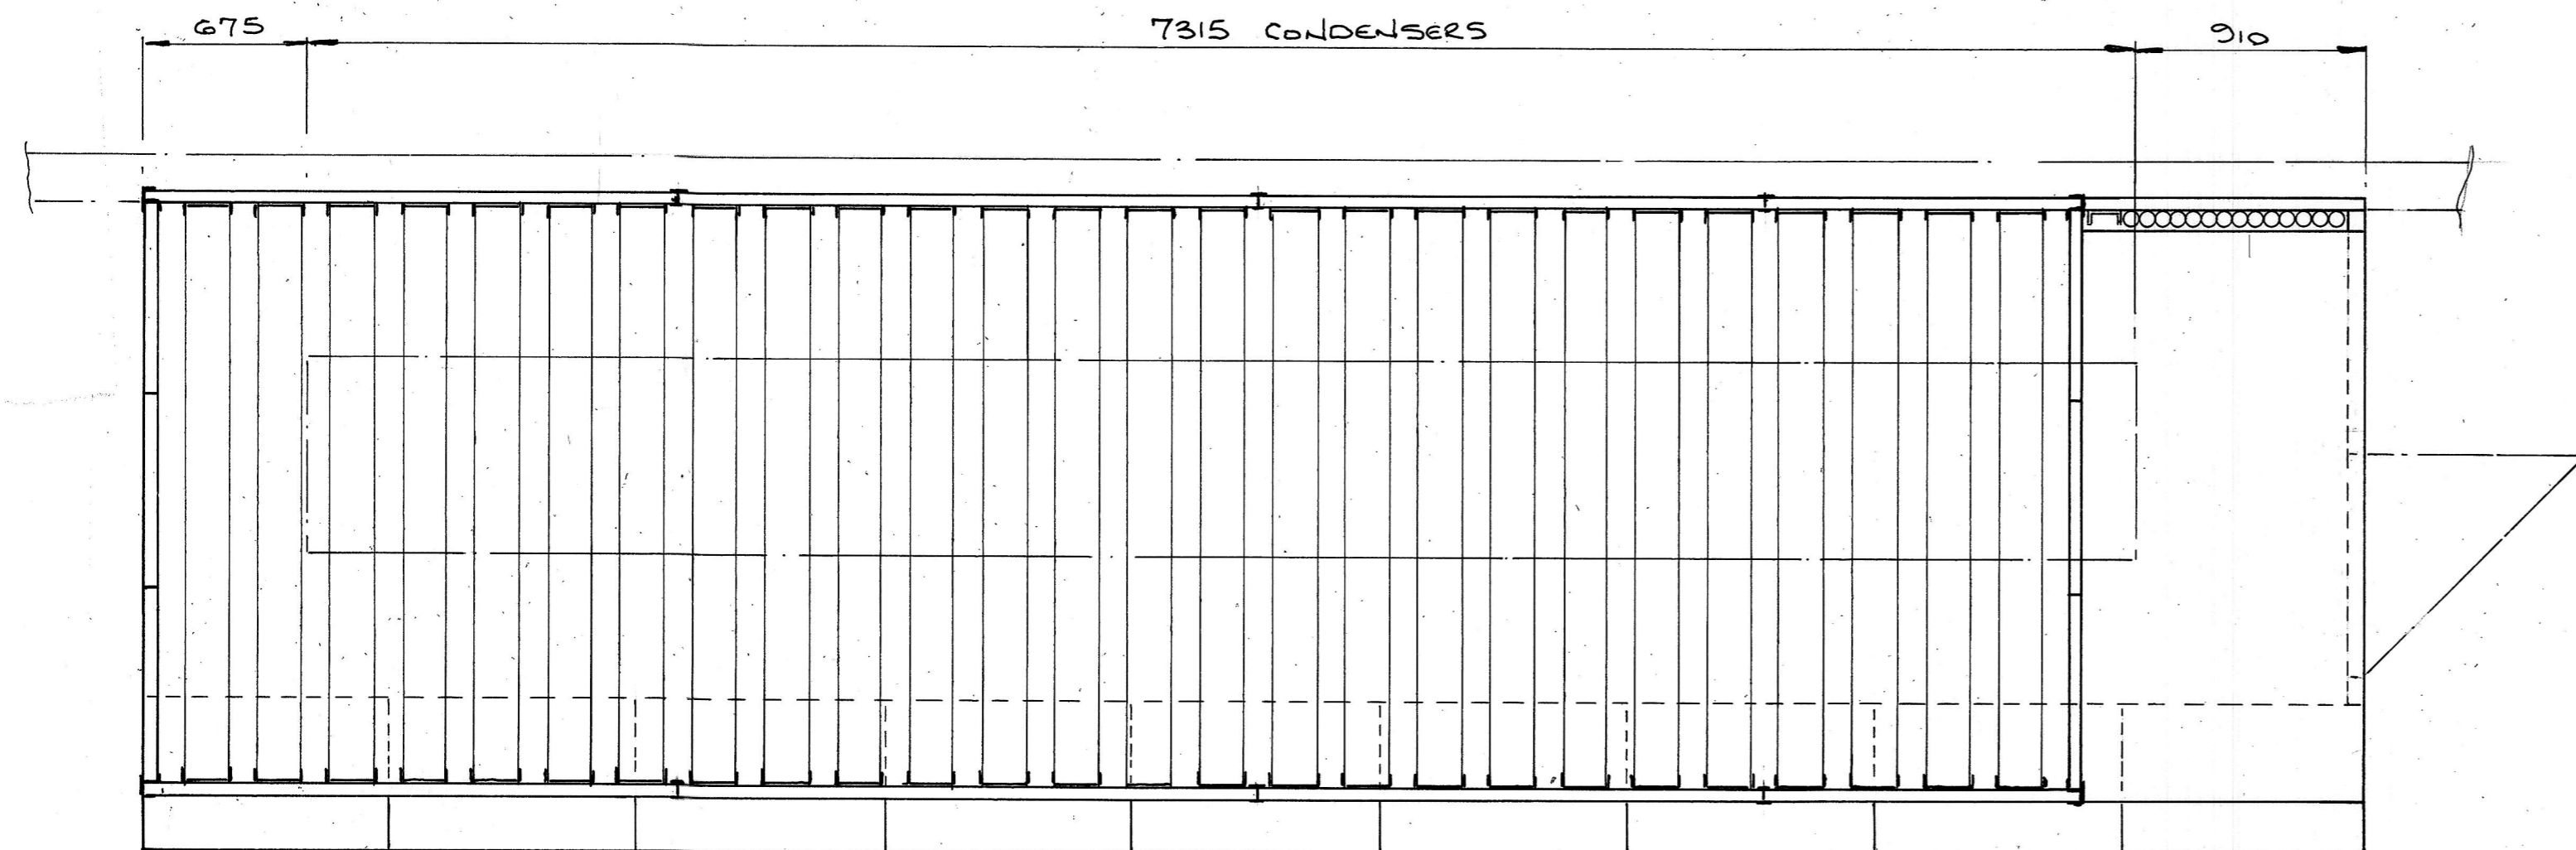

PLAN

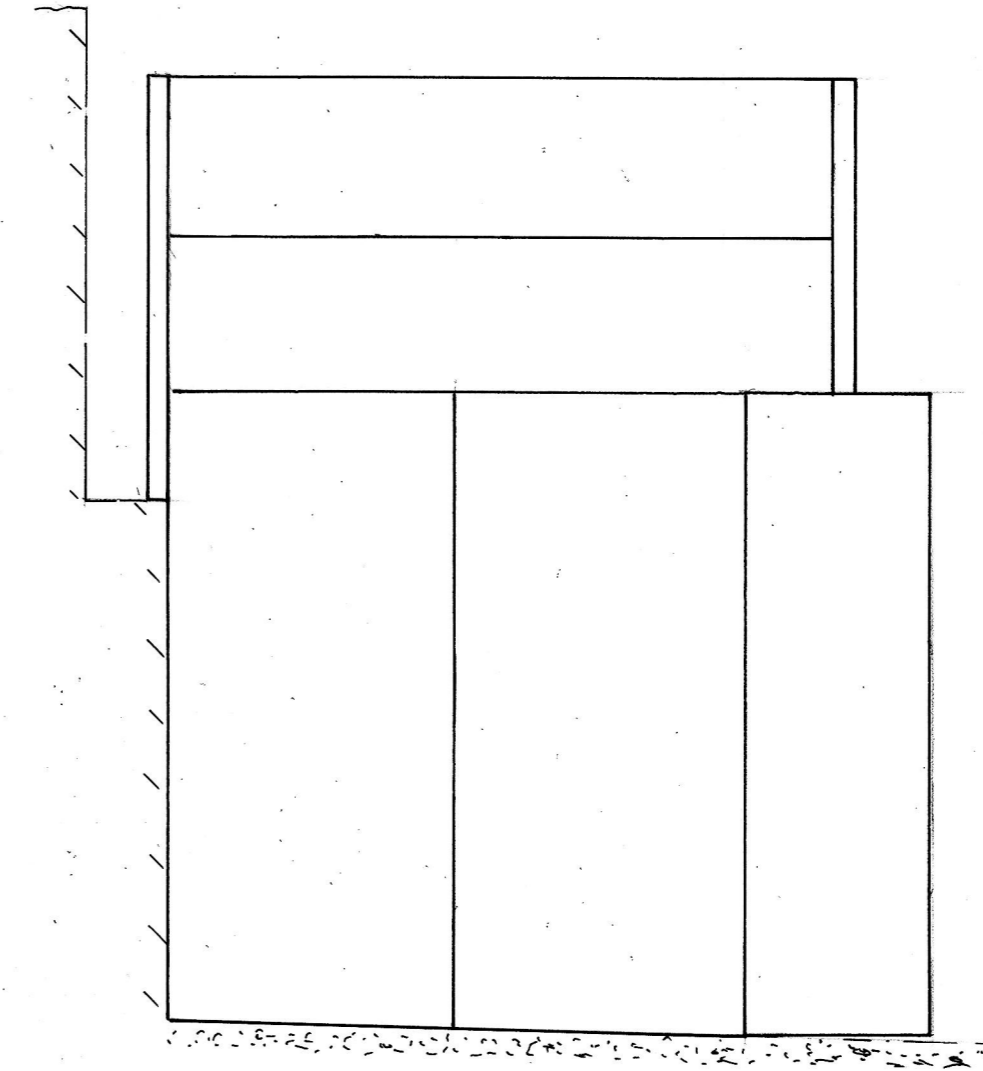

VIEW ON 'B'

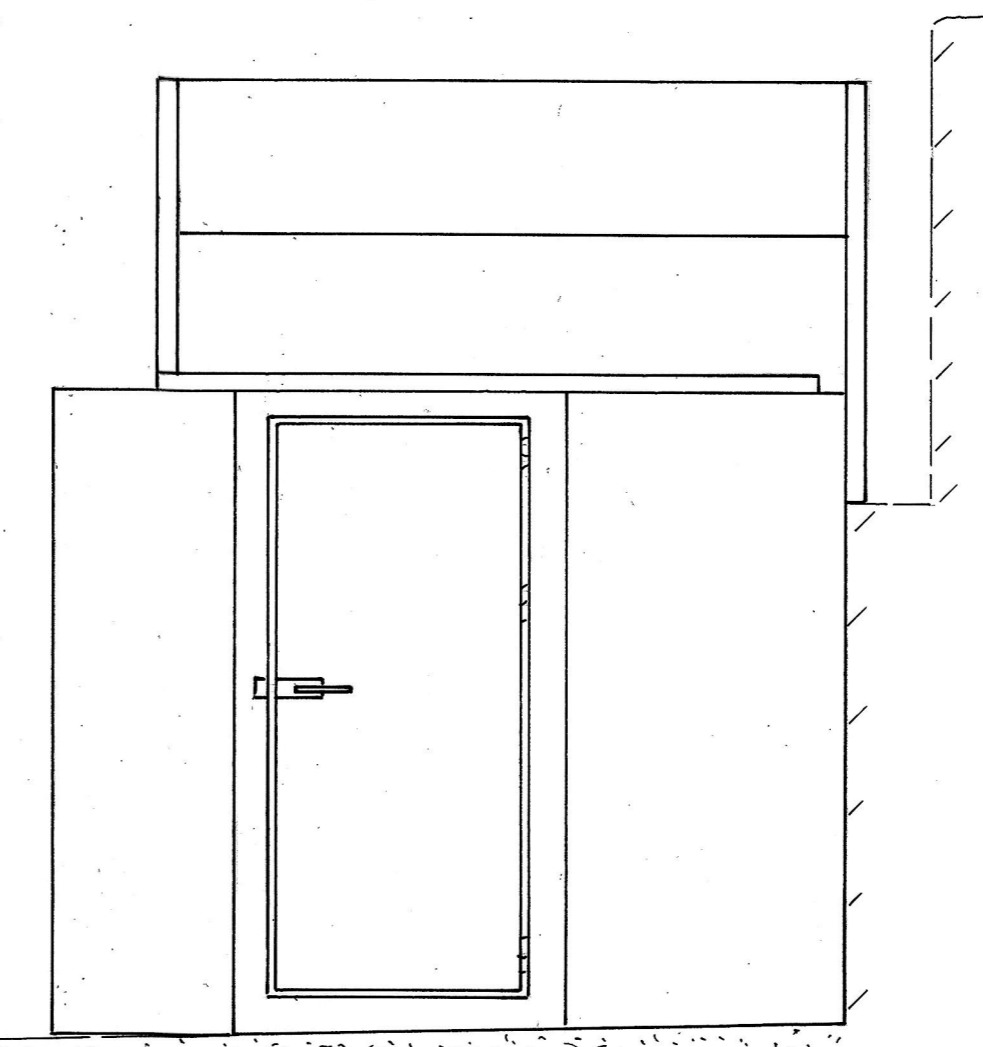

VIEW ON 'C'

ALL EXTERNAL SURFACES
PAINTED RAL 3015

A	Date	Revisions

© copyright
AES
ACOUSTIC ENGINEERING SERVICES (U.K.) LTD
The Redwood Suite, Guardian House
Borough Road, Godalming. GU7 2AE
Tel: 01483 495963 or 01932 352733
Fax: 01932 355265
Email: info@aesuk.co.uk

Client
KENTEX SERVICES

Job Title
AVIATION HOUSE

Drawing Title
CONDENSER ENCLOSURE

Scale
1:25

Date 12.12.18 Drawn by B.A.

Drg. No. 185383 | 100 Rev.