


2 proposed first floor plan

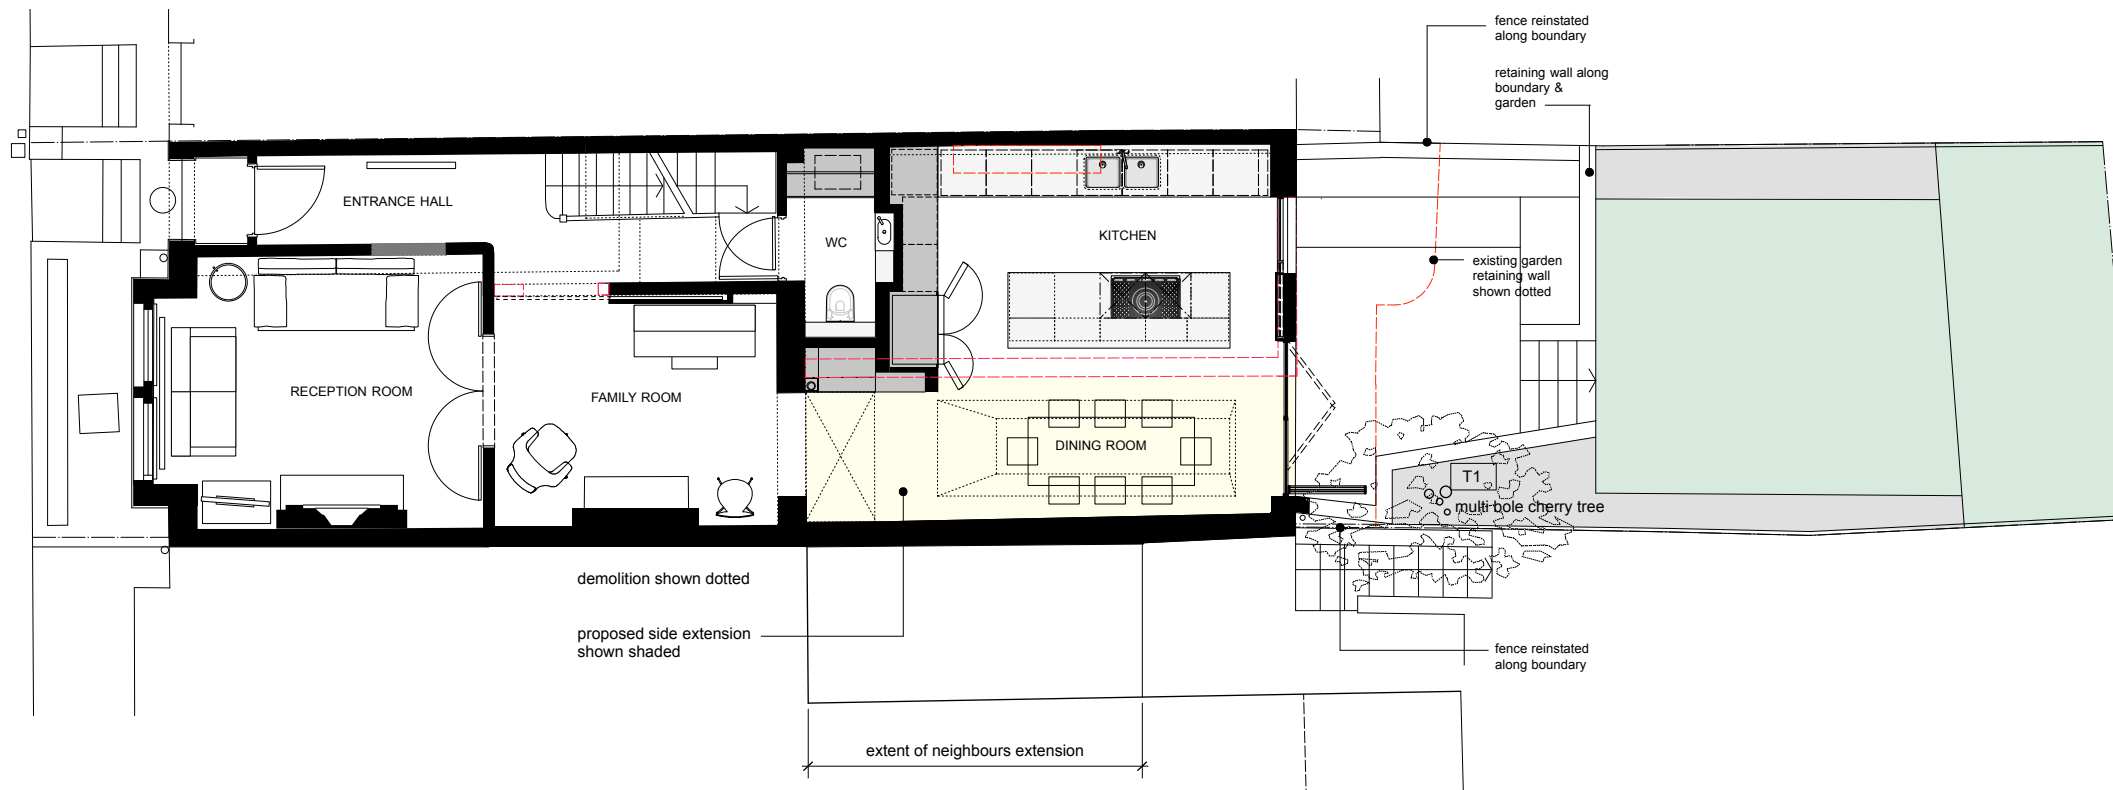

1 proposed ground floor plan



no.	date	revision	no.	date	revision	no.	date	revision	<p>Yabsley Stevens Architects Ltd shall have no responsibility made of this document other than for that which it was prepared and issued.</p> <p>Any drawing errors or divergences should be brought to the attention of Yabsley Stevens Architects</p> <p>© YABSLEY STEVENS ARCHITECTS LTD</p>	<p>YABSLEY STEVENS ARCHITECTS LTD 18a Broadlands Road London N6 4AN T - 020 8341 5066 F - 020 8341 5938 mail@ysa.uk.com</p>	project title - client	drawing title	scale
A	06.12.18	Flat roof over side extension			15 Bisham Gardens	Proposed Ground Floor and Basement Plans	1:50 @ A1 1:100 @ A3
B	13.12.18	Landscaping revised	Greg Walsh and Claudia Kenyatta 15 Bisham Gardens, London, N6 6DU		date	11.07.18	
.	drawing status	project number	drawing no.	revision	
.	Planning	1810	10A1001	B	