




BISHAM GARDENS

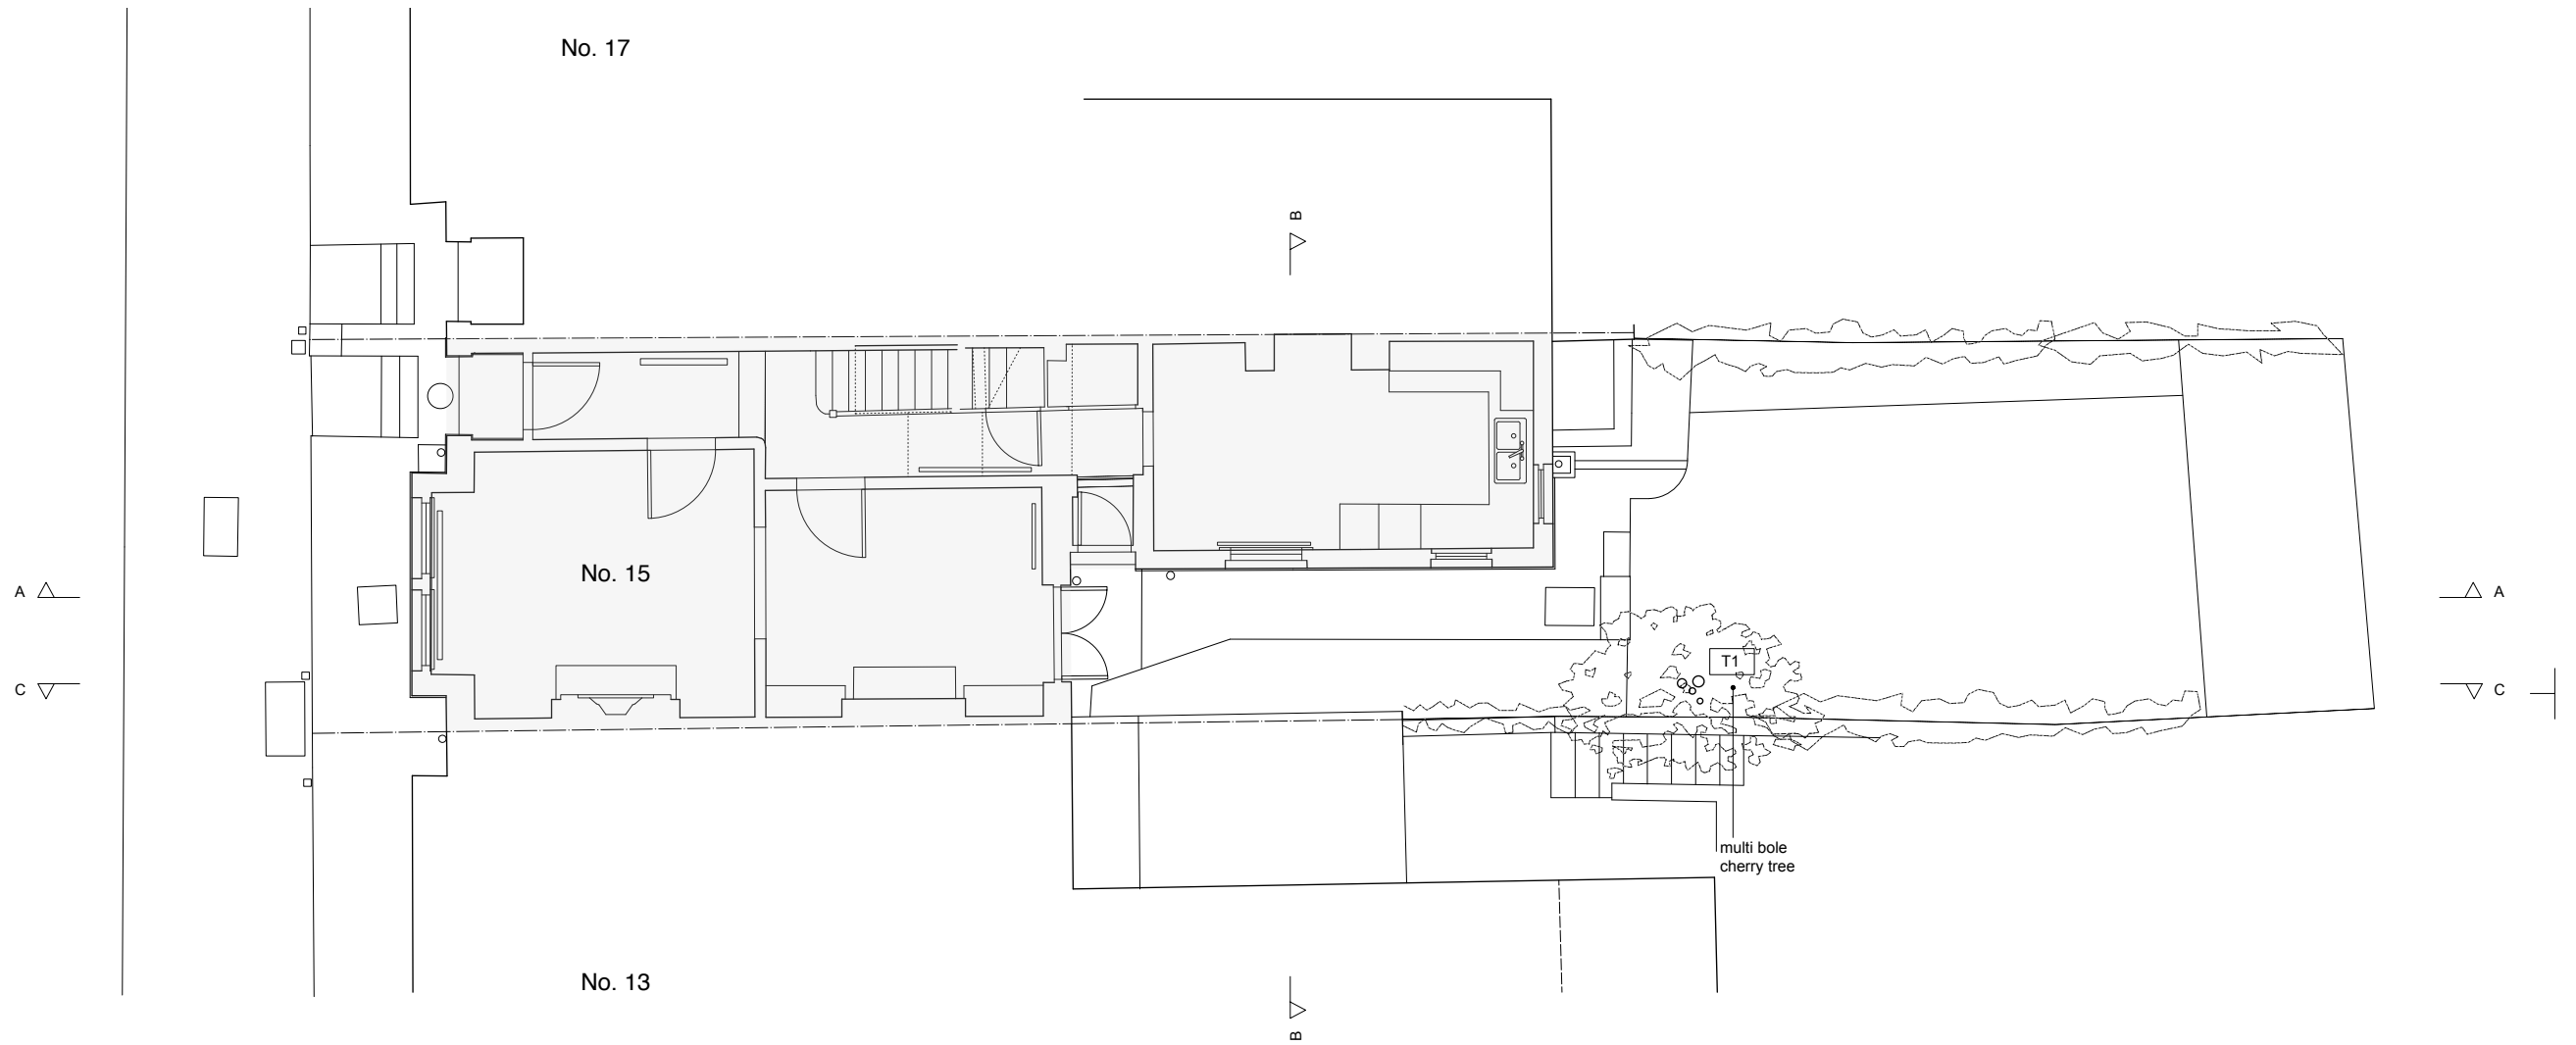

1 existing site plan

 

no.	date	revision	no.	date	revision	no.	date	revision	<p>Yabsley Stevens Architects Ltd shall have no responsibility made of this document other than for that which it was prepared and issued.</p> <p>Any drawing errors or divergences should be brought to the attention of Yabsley Stevens Architects</p> <p>© YABSLEY STEVENS ARCHITECTS LTD</p>	 <b>YABSLEY STEVENS ARCHITECTS LTD</b> 18a Broadlands Road London N6 4AN T - 020 8341 5066 F - 020 8341 5938 mail@ysa.uk.com	project title - client	drawing title	scale
A	13.12.18	Landscaping added	.	.	.	.	.	.			15 Bisham Gardens	Existing Site Plan	1:100 @ A1 1:200 @ A3
.	.	.	.	.	.	.	.	.	Greg Walsh and Claudia Kenyatta		date		
.	.	.	.	.	.	.	.	.	15 Bisham Gardens, London, N6 6DJ		11.07.18		
.	.	.	.	.	.	.	.	.	drawing status	project number	drawing no.	revision	
.	.	.	.	.	.	.	.	.	Survey	1810	00A1002	A	