

CENTENARY HOUSE		1107018	28.06.18	29.11.18	30.11.18																
			A	B	C																
Drawing Register	001	✓	✓	✓																	
Site Location Plan	002	✓	✓	✓																	
Existing Site Plan	100	✓	✓	✓																	
Existing North West Elevation	150	✓	✓	✓																	
Proposed Max Configuration Site Plan	215	✓	✓	✓																	
Proposed Max Configuration North West Elevation	265	✓	✓	✓																	
Purpose of Issue:																					
Planning		✓	✓	✓																	
General Arrangement		✓	✓	✓																	
Detailed Design																					
Construction																					
As Built																					
Issued by:																					
Beacon Comms																					
Daly International		✓	✓	✓																	
Waldon Telecom																					
WHP Telcoms																					

100mm  
50mm  
10mm

NOTES:  
1. ALL DIMENSIONS IN MM UNLESS OTHERWISE NOTED.

Master:	M003	MBNL / EE / H3G:	MBNL	Project:	Acquisition Trial	Purpose of Issue:	Planning	Issue:	C
Date:	30/11/2018	Revision / Upgrade Description:							
Drawn:	TQ	ICNIRP notes added							
Checked:	PC								
Approved:	JM								
Master:	M002	MBNL / EE / H3G:	MBNL	Project:	Acquisition Trial	Purpose of Issue:	Planning	Issue:	B
Date:	29/11/2018	Revision / Upgrade Description:							
Drawn:	MC	Antenna Height amendment							
Checked:	PC								
Approved:	JM								
Master:	M001	MBNL / EE / H3G:	MBNL	Project:	Acquisition Trial	Purpose of Issue:	Planning	Issue:	A
Date:	28/06/2018	Revision / Upgrade Description:							
Drawn:	APS	First Issue							
Checked:	PC								
Approved:	JM								



Site Name: CENTENARY HOUSE

Site ID: 1107018

Address: CENTENARY HOUSE  
96 - 98 CAMDEN HIGH STREET  
LONDON  
NW1 0LQ

Title: 001 DRAWING REGISTER


Project: ATAP

Purpose of Issue: GENERAL ARRANGEMENT

EE Cell ID:	25062	MBNL Cell ID:	CMN064	3UK Cell ID:	NW0074
-------------	-------	---------------	--------	--------------	--------

Master Drawing No: 1107018\_CMN064\_25062\_NW0074\_M003 Issue: C


SITE LOCATION

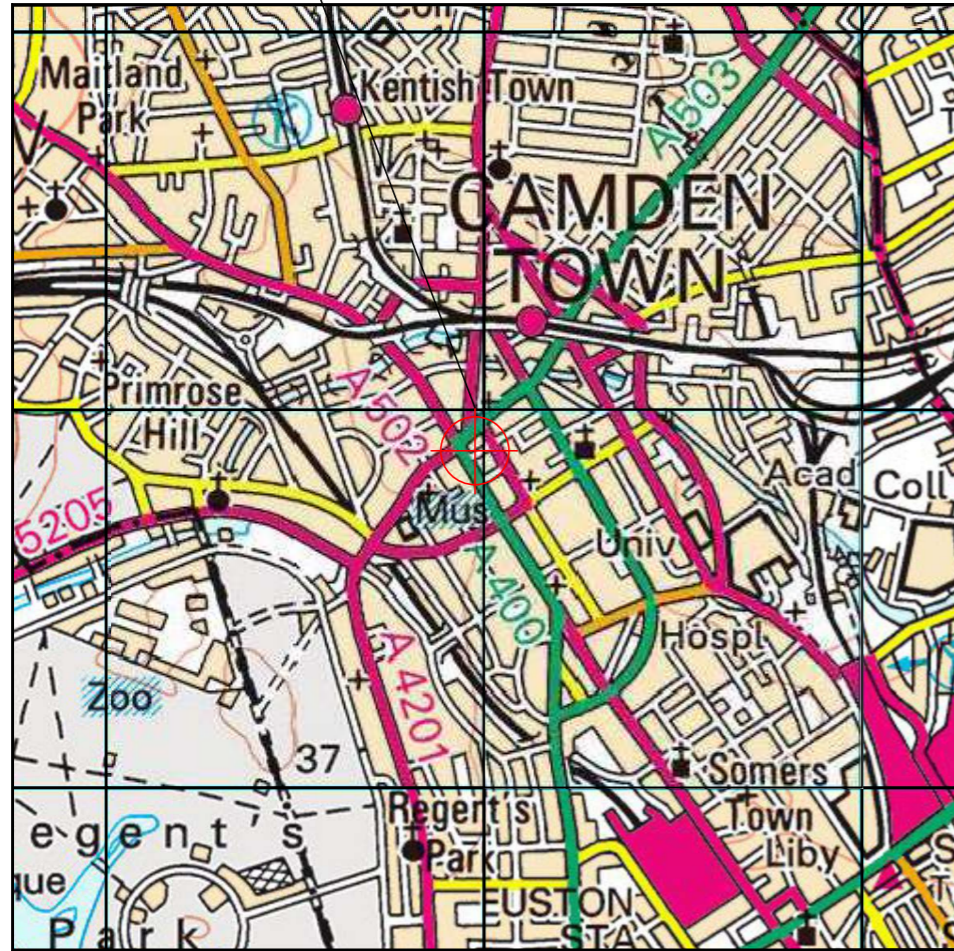

Reproduced by permission of Ordnance Survey on behalf of the Controller of Her Majesty's Stationery Office  
All rights reserved. © Crown Copyright licence No. 001076032

**SITE AREA PLAN**

SCALE 1:50,000

 

SCALE 1:50000



**SITE PHOTOGRAPH**



SITE LOCATION SITE ACCESS ROUTE




Reproduced by permission of Ordnance Survey on behalf of the Controller of Her Majesty's Stationery Office  
All rights reserved. © Crown Copyright licence No. 001076032

NGR E: 529050 N: 183667

**SITE LOCATION PLAN**

SCALE 1:1250

 

SCALE 1:1250




**GOOGLE MAPS  
QR CODE**

NOTES:

1. ALL DIMENSIONS IN MM UNLESS OTHERWISE NOTED.

DIRECTIONS TO SITE:

 

Master:	MBNL / EE / H3G	Project:	Acquisition Trial	Purpose of Issue:	Planning	Issue:	C
M003	MBNL	Revision / Upgrade Description: ICNRP notes added					
Date:	30/11/2018	Drawn:	TQ	Checked:	PC	Approved:	JM
Master:	MBNL / EE / H3G	Project:	Acquisition Trial	Purpose of Issue:	Planning	Issue:	B
M002	MBNL	Revision / Upgrade Description: Antenna Height amendment					
Date:	29/11/2018	Drawn:	MC	Checked:	PC	Approved:	JM
Master:	MBNL / EE / H3G	Project:	Acquisition Trial	Purpose of Issue:	Planning	Issue:	A
M001	MBNL	Revision / Upgrade Description: First Issue					
Date:	28/06/2018	Drawn:	APS	Checked:	PC	Approved:	JM



Mobile Broadband Network Limited  
Sixth Floor, Thames Tower, Station Road, Reading, RG1 1LX



Site Name:	CENTENARY HOUSE		
Site ID:	1107018		
Address:	CENTENARY HOUSE 96 - 98 CAMDEN HIGH STREET LONDON NW1 0LQ		
Title:	002 SITE LOCATION PLAN		
Project:	ATAP		
Purpose of Issue:	GENERAL ARRANGEMENT		
EE Cell ID:	25062	3UK Cell ID:	NW0074
MBNL Cell ID:	CMN064	Master Drawing No:	1107018_CMN064_25062_NW0074_M003
Issue:	C		



GROUND LEVEL  
00.0m

EXISTING MBNL METER CABINET AT GROUND LEVEL C/W METER AND 3-PHASE SUPPLY

EXISTING A/C DISTRIBUTION BOARD

EXISTING 450 WIDE CABLE TRAY MOUNTED ON BLOCKS LAID FLAT ON ROOF AND ALONG PLANTROOM WALL TO BE REMOVED.

EXISTING STEPOVER

EXISTING 3900A CABINET TO BE REMOVED

MAIN ROOF LEVEL  
+13.0m AGL

EXISTING MBNL DUO SAMO OUTDOOR FLAT PACK RACK (84U) TO BE REMOVED

EXISTING MBNL 1100 HIGH FREESTANDING HANDRAIL

PLANT ROOM LEVEL  
+15.74m AGL

EXISTING 6No. MHA's MOUNTED ON WALL TO BE REMOVED.

EXISTING 3No. ANTENNA, POLE AND FITTINGS TO BE REMOVED.


EXISTING 1No. MBNL 300Ø DISH (D1) ON WALL MOUNTED SUPPORT POLE

EXISTING DOUBLE ACCESS DOORS

EXISTING STEPOVER

**EXISTING SITE PLAN**

Scale 1:100

 

3G Antenna ID	Existing 3G Boaring
uA1	0"
uB1	120"
uC1	240"

Master	MBNL / EE / H3G	Project	Purpose of Issue	Issue
M003	MBNL	Acquisition Trial	Planning	C
Date:	30/11/2018 Revision / Upgrade Description: ICNIRP notes added			
Drawn:	TQ			
Checked:	PC			
Approved:	JM			
Master	MBNL / EE / H3G	Project	Purpose of Issue	Issue
M002	MBNL	Acquisition Trial	Planning	B
Date:	29/11/2018 Revision / Upgrade Description: Antenna Height amendment			
Drawn:	MC			
Checked:	PC			
Approved:	JM			
Master	MBNL / EE / H3G	Project	Purpose of Issue	Issue
M001	MBNL	Acquisition Trial	Planning	A
Date:	28/06/2018 Revision / Upgrade Description: First Issue			
Drawn:	APS			
Checked:	PC			
Approved:	JM			




Mobile Broadband Network Limited  
Sixth Floor, Thames Tower, Station Road, Reading, RG1 1LX



Site Name:	<b>CENTENARY HOUSE</b>		
Site ID:	<b>1107018</b>		
Address:	<b>CENTENARY HOUSE 96 - 98 CAMDEN HIGH STREET LONDON NW1 0LQ</b>		
Title:	<b>100 EXISTING SITE PLAN</b>		
Project:	<b>ATAP</b>		
Purpose of Issue:	<b>GENERAL ARRANGEMENT</b>		
EE Cell ID:	25062	MBNL Cell ID:	CMN064
3UK Cell ID:	NW0074		
Master Drawing No:	1107018_CMN064_25062_NW0074_M003		Issue:
			<b>C</b>

100mm  
50mm  
10mm

3G Antenna ID	Existing 3G Boaring
uA1	0"
uB1	120"
uC1	240"

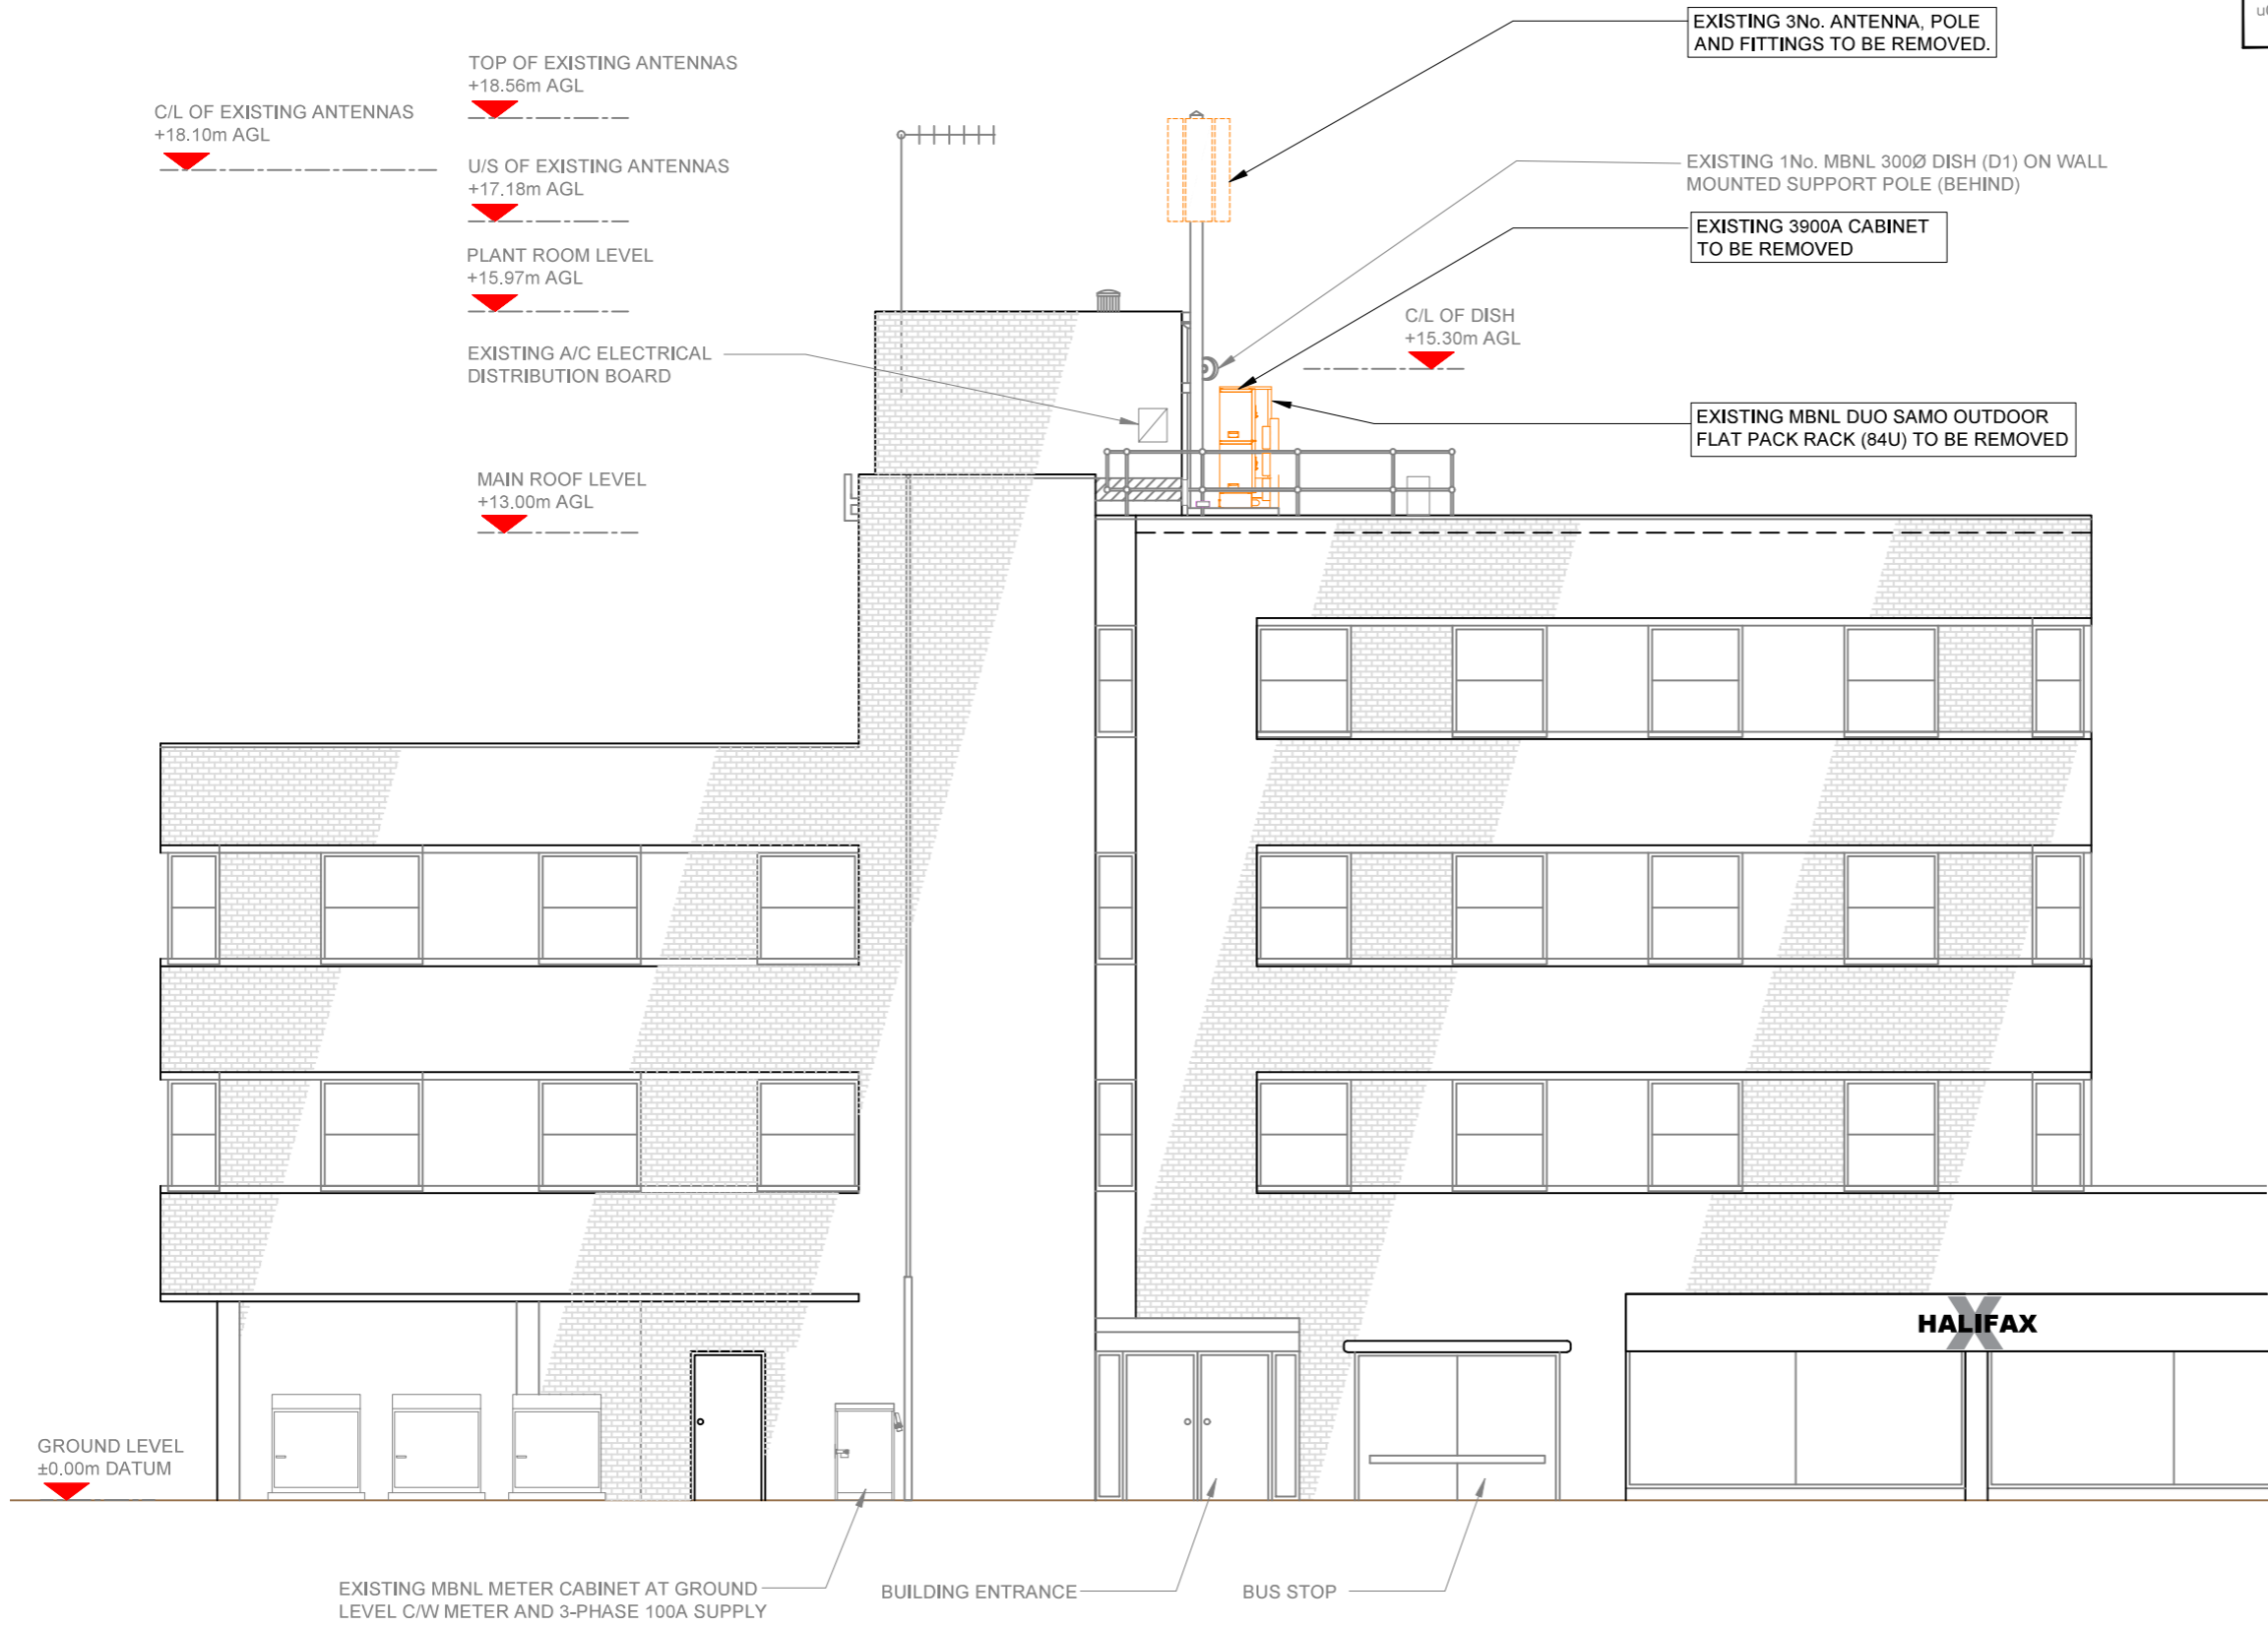

EXISTING NORTH WEST ELEVATION

Scale 1:100



Master	MBNL / EE / H3G	Project	Purpose of Issue	Issue
M003	MBNL	Acquisition Trial	Planning	C
Date: 30/11/2018		Revision / Upgrade Description: ICNRP notes added		
Drawn: TQ		Checked: PC		
Approved: JM				
Master	MBNL / EE / H3G	Project	Purpose of Issue	Issue
M002	MBNL	Acquisition Trial	Planning	B
Date: 29/11/2018		Revision / Upgrade Description: Antenna Height amendment		
Drawn: MC		Checked: PC		
Approved: JM				
Master	MBNL / EE / H3G	Project	Purpose of Issue	Issue
M001	MBNL	Acquisition Trial	Planning	A
Date: 28/06/2018		Revision / Upgrade Description: First Issue		
Drawn: APS		Checked: PC		
Approved: JM				



Mobile Broadband Network Limited  
Sixth Floor, Thames Tower, Station Road, Reading, RG1 1LX



Site Name:	CENTENARY HOUSE				
Site ID:	1107018				
Address:	CENTENARY HOUSE 96 - 98 CAMDEN HIGH STREET LONDON NW1 0LQ				
Title:	150 EXISTING NORTH WEST ELEVATION				
Project:	ATAP				
Purpose of Issue:	GENERAL ARRANGEMENT				
EE Cell ID:	25062	MBNL Cell ID:	CMN064	3UK Cell ID:	NW0074
Master Drawing No:					Issue:
1107018_CMN064_25062_NW0074_M003					C

100mm  
50mm  
10mm



Antenna Aperture ID	Proposed 4G/5G Bearing
A1	340°
A2	340°
A3	340°
A4	340°
B1	100°
B2	100°
B3	100°
B4	100°
C1	220°
C2	220°
C3	220°
C4	220°

EXISTING 3-PHASE 100A SUPPLY TO REMAIN

PROPOSED HANDRAIL

PROPOSED 24No. WALL MOUNTED RRU's. TO BE PAINTED TO MATCH COLOR OF WALL

EXISTING A/C DISTRIBUTION BOARD

PROPOSED NEW 600 CABLE TRAY TO BE INSTALLED.

EXISTING 6No. MHA's MOUNTED ON WALL TO BE REMOVED

PROPOSED 10No. CABINETS ON RAISED GRILLAGE ON NEW SUPPORT STEELWORK.

EXISTING ROOFLIGHT WITH STEEL MESH COVER

PROPOSED 3.5m HIGH GRP SHROUD, TO MATCH EXISTING PLANTROOM COLOUR.

PROPOSED 12No. MHA's AND 12No. ROUTERS MOUNTED BEHIND ANTENNAS

STRENGTHENING OF PLANT ROOM REQUIRED

PROPOSED ACCESS HATCH FROM PLANT ROOM INTO GRP WORKING PLATFORM.

TOP OF ROOF +15.97m AGL

PROPOSED 12No. ANTENNAS AT 340°/100°/220° AND 3No. 600Ø DISHES.

PROPOSED STEEL FRAME FOR ADDITIONAL ANTENNAS, ORIENTATED TO ENSURE FACE ALIGNMENT.

PROPOSED 3No. 600mm DIA DISHES.

EXISTING DISH TO BE RETAINED.

PROPOSED STEPS TO RAISED GRILLAGE.

PROPOSED HANDRAIL

EXISTING 450 WIDE CABLE TRAY TO BE REMOVED AND UPGRADED ALONG PLANTROOM WALL WITH NEW 600 CABLE TRAY.

MAIN ROOF LEVEL +13.0m AGL

CAB1  
CAB2  
CAB3  
CAB4  
CAB5  
CAB6  
CAB7  
CAB8  
CAB9  
CAB10

PROPOSED MAX CONFIGURATION SITE PLAN

Scale 1:100



Master	MBNL / EE / H3G	Project	Purpose of Issue	Issue
M003	MBNL	Acquisition Trial	Planning	C
Date:	30/11/2018	Revision / Upgrade Description: ICNRP notes added		
Drawn:	TQ			
Checked:	PC			
Approved:	JM			
Master	MBNL / EE / H3G	Project	Purpose of Issue	Issue
M002	MBNL	Acquisition Trial	Planning	B
Date:	29/11/2018	Revision / Upgrade Description: Antenna Height amendment		
Drawn:	MC			
Checked:	PC			
Approved:	JM			
Master	MBNL / EE / H3G	Project	Purpose of Issue	Issue
M001	MBNL	Acquisition Trial	Planning	A
Date:	28/06/2018	Revision / Upgrade Description: First Issue		
Drawn:	APS			
Checked:	PC			
Approved:	JM			




Mobile Broadband Network Limited  
Sixth Floor, Thames Tower, Station Road, Reading, RG1 1LX




Site Name:	CENTENARY HOUSE				
Site ID:	1107018				
Address:	CENTENARY HOUSE 96 - 98 CAMDEN HIGH STREET LONDON NW1 0LQ				
Title:	215 MAX CONFIGURATION SITE PLAN				
Project:	ATAP				
Purpose of Issue:	GENERAL ARRANGEMENT				
EE Cell ID:	25062	MBNL Cell ID:	CMN064	3UK Cell ID:	NW0074
Master Drawing No:	1107018_CMN064_25062_NW0074_M003			Issue:	C

100mm  
50mm  
10mm

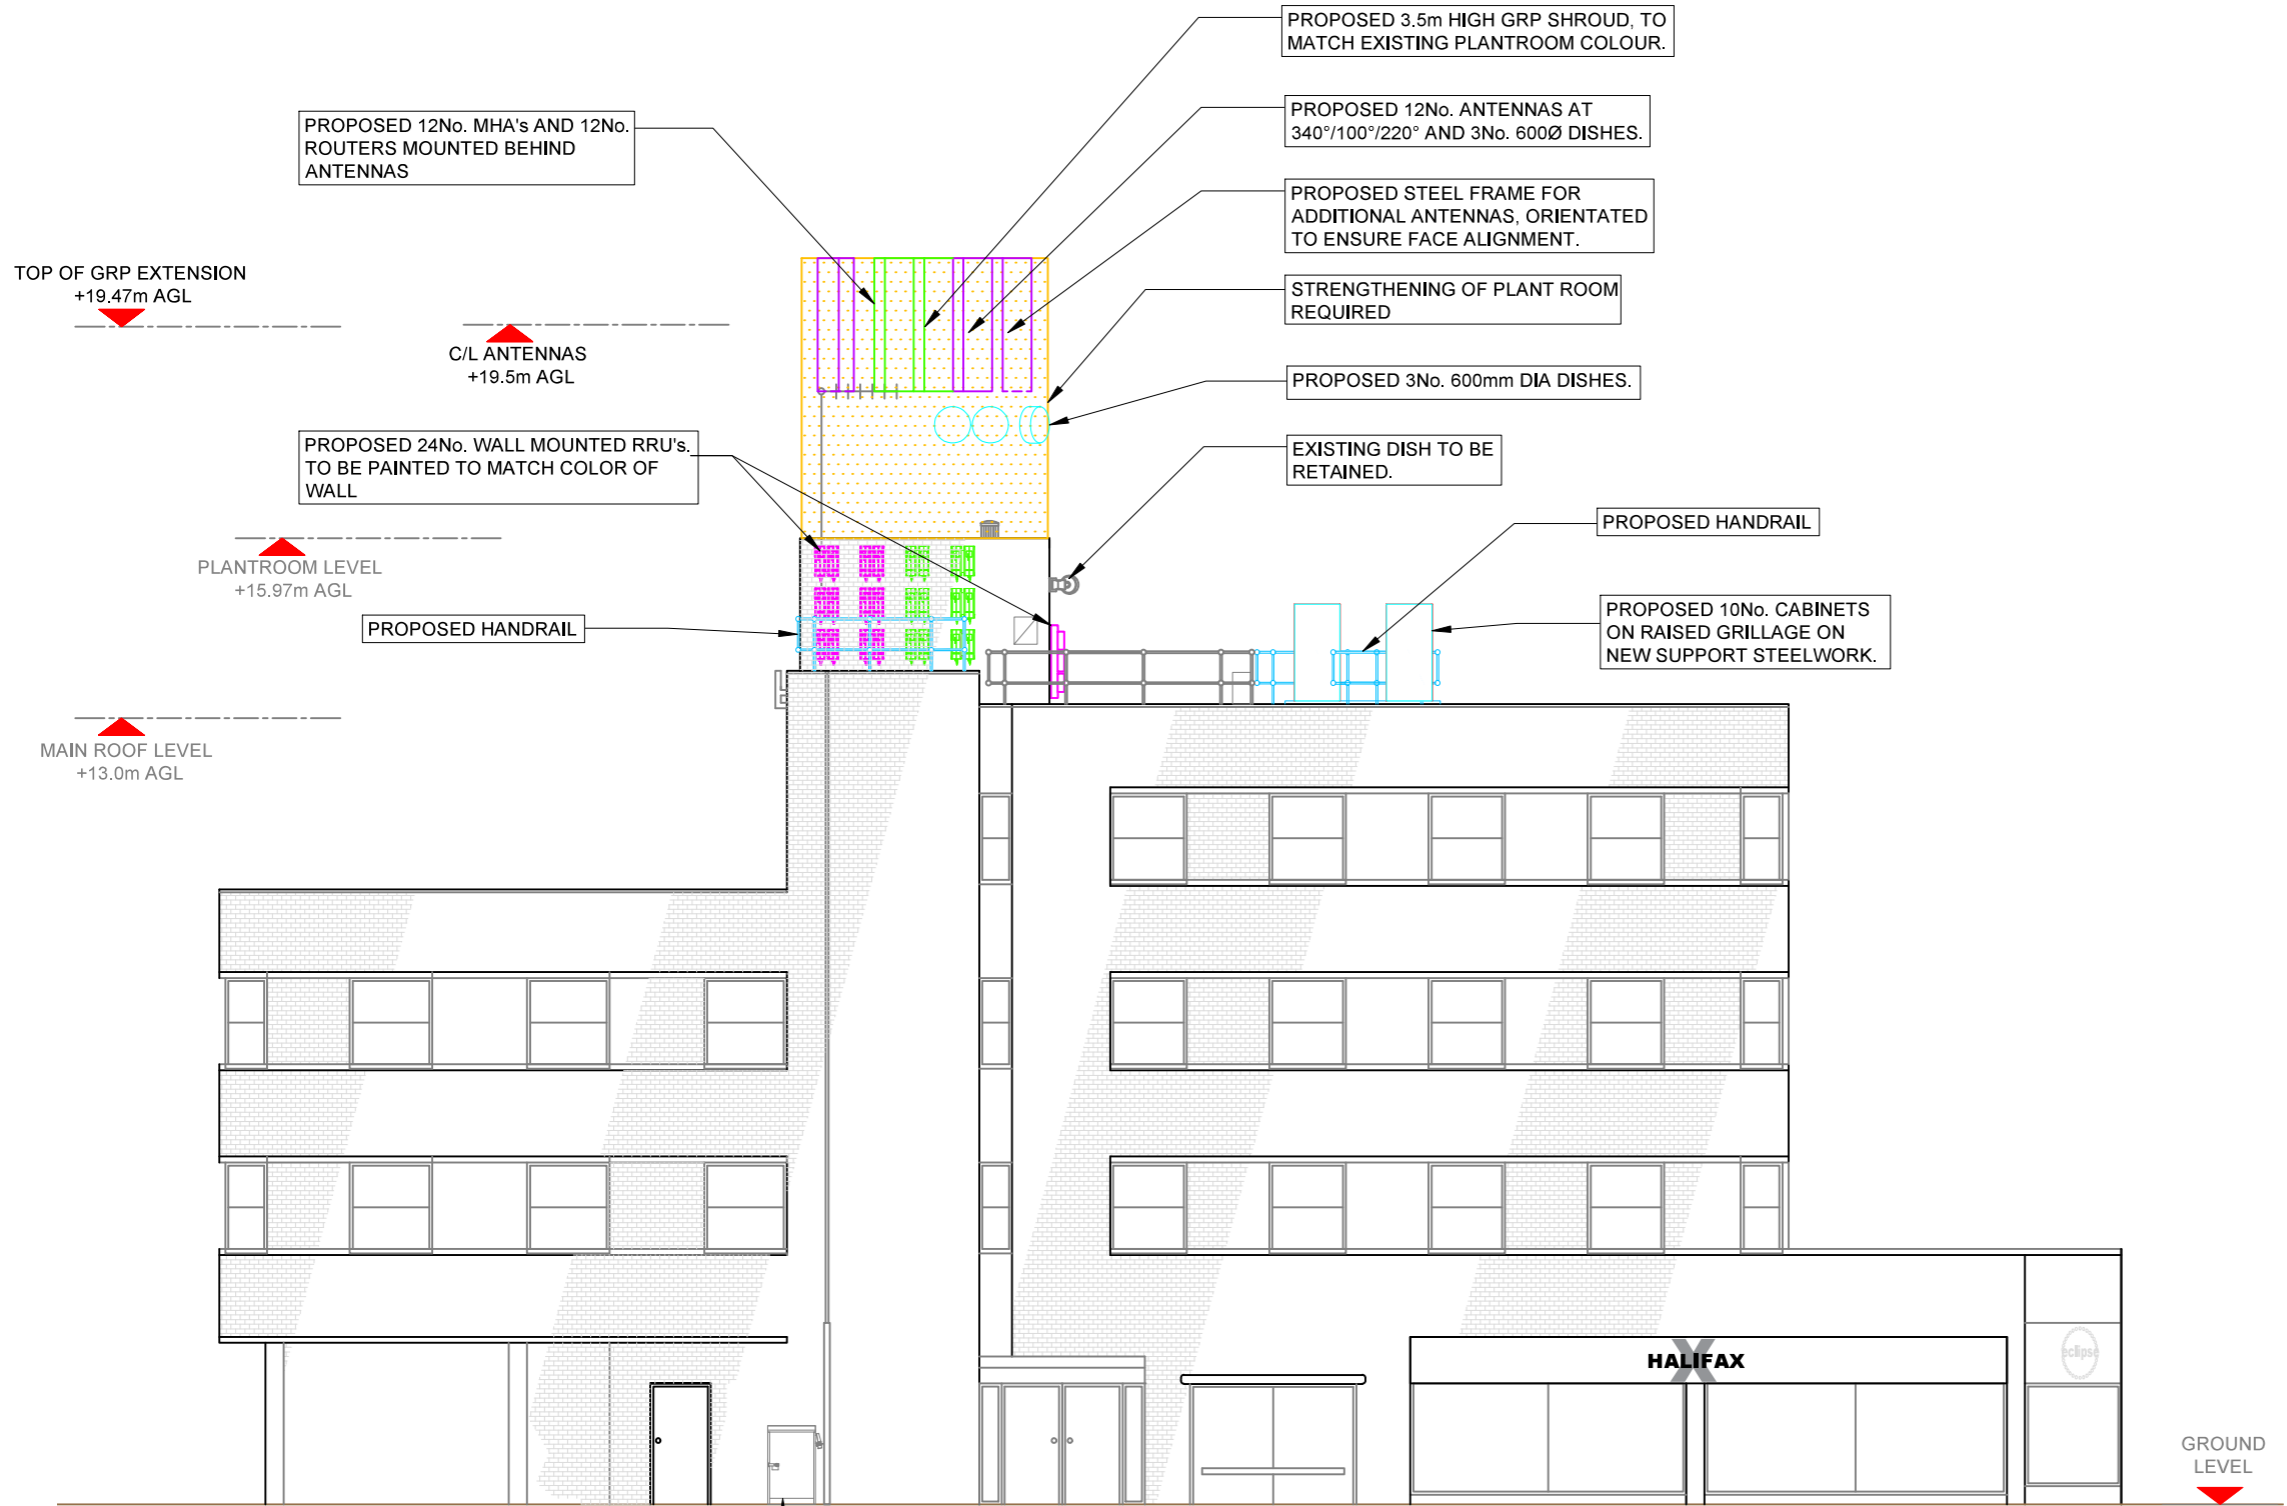

PROPOSED MAX CONFIGURATION NORTH WEST ELEVATION

Scale 1:125

 

Antenna Aperture ID	Proposed Az/Bearing
A1	340°
A2	340°
A3	340°
A4	340°
B1	100°
B2	100°
B3	100°
B4	100°
C1	220°
C2	220°
C3	220°
C4	220°

Master: M003	MBNL / EE / H3G	Project: Acquisition Trial	Purpose of Issue: Planning	Issue: C
Date:	30/11/2018	Revision / Upgrade Description: ICNRP notes added		
Drawn:	TQ			
Checked:	PC			
Approved:	JM			
Master: M002	MBNL	Project: Acquisition Trial	Purpose of Issue: Planning	Issue: B
Date:	29/11/2018	Revision / Upgrade Description: Antenna Height amendment		
Drawn:	MC			
Checked:	PC			
Approved:	JM			
Master: M001	MBNL	Project: Acquisition Trial	Purpose of Issue: Planning	Issue: A
Date:	28/06/2018	Revision / Upgrade Description: First Issue		
Drawn:	APS			
Checked:	PC			
Approved:	JM			



Mobile Broadband Network Limited  
Sixth Floor, Thames Tower, Station Road, Reading, RG1 1LX



Site Name:	CENTENARY HOUSE				
Site ID:	1107018				
Address:	CENTENARY HOUSE 96 - 98 CAMDEN HIGH STREET LONDON NW1 0LQ				
Title:	265 MAX CONFIGURATION NORTH WEST ELEVATION				
Project:	ATAP				
Purpose of Issue:	GENERAL ARRANGEMENT				
EE Cell ID:	25062	MBNL Cell ID:	CMN064	3UK Cell ID:	NW0074
Master Drawing No:	1107018_CMN064_25062_NW0074_M003			Issue:	C

100mm  
50mm  
10mm