





PRE-EXISTING FRONT ELEVATION

Scale 1:50

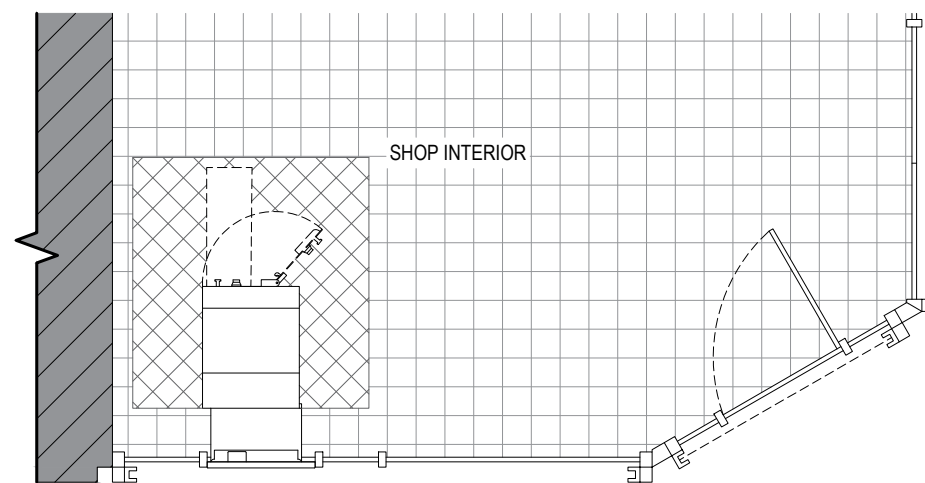

PRE-EXISTING PART PLAN

Scale 1:50

 

Date:	Comments:	By:
-------	-----------	-----

GENERAL NOTES:
 1) All dimensions in millimeters unless otherwise stated.

Site:
Costcutter,
 305 Finchley Road,
 London

Drawing Title:
 Pre-Existing Plan and Elevation

Ref:	Date: 18/12/2018	Rev:
Scale: 1:50	Paper: A3	Date Rev: