
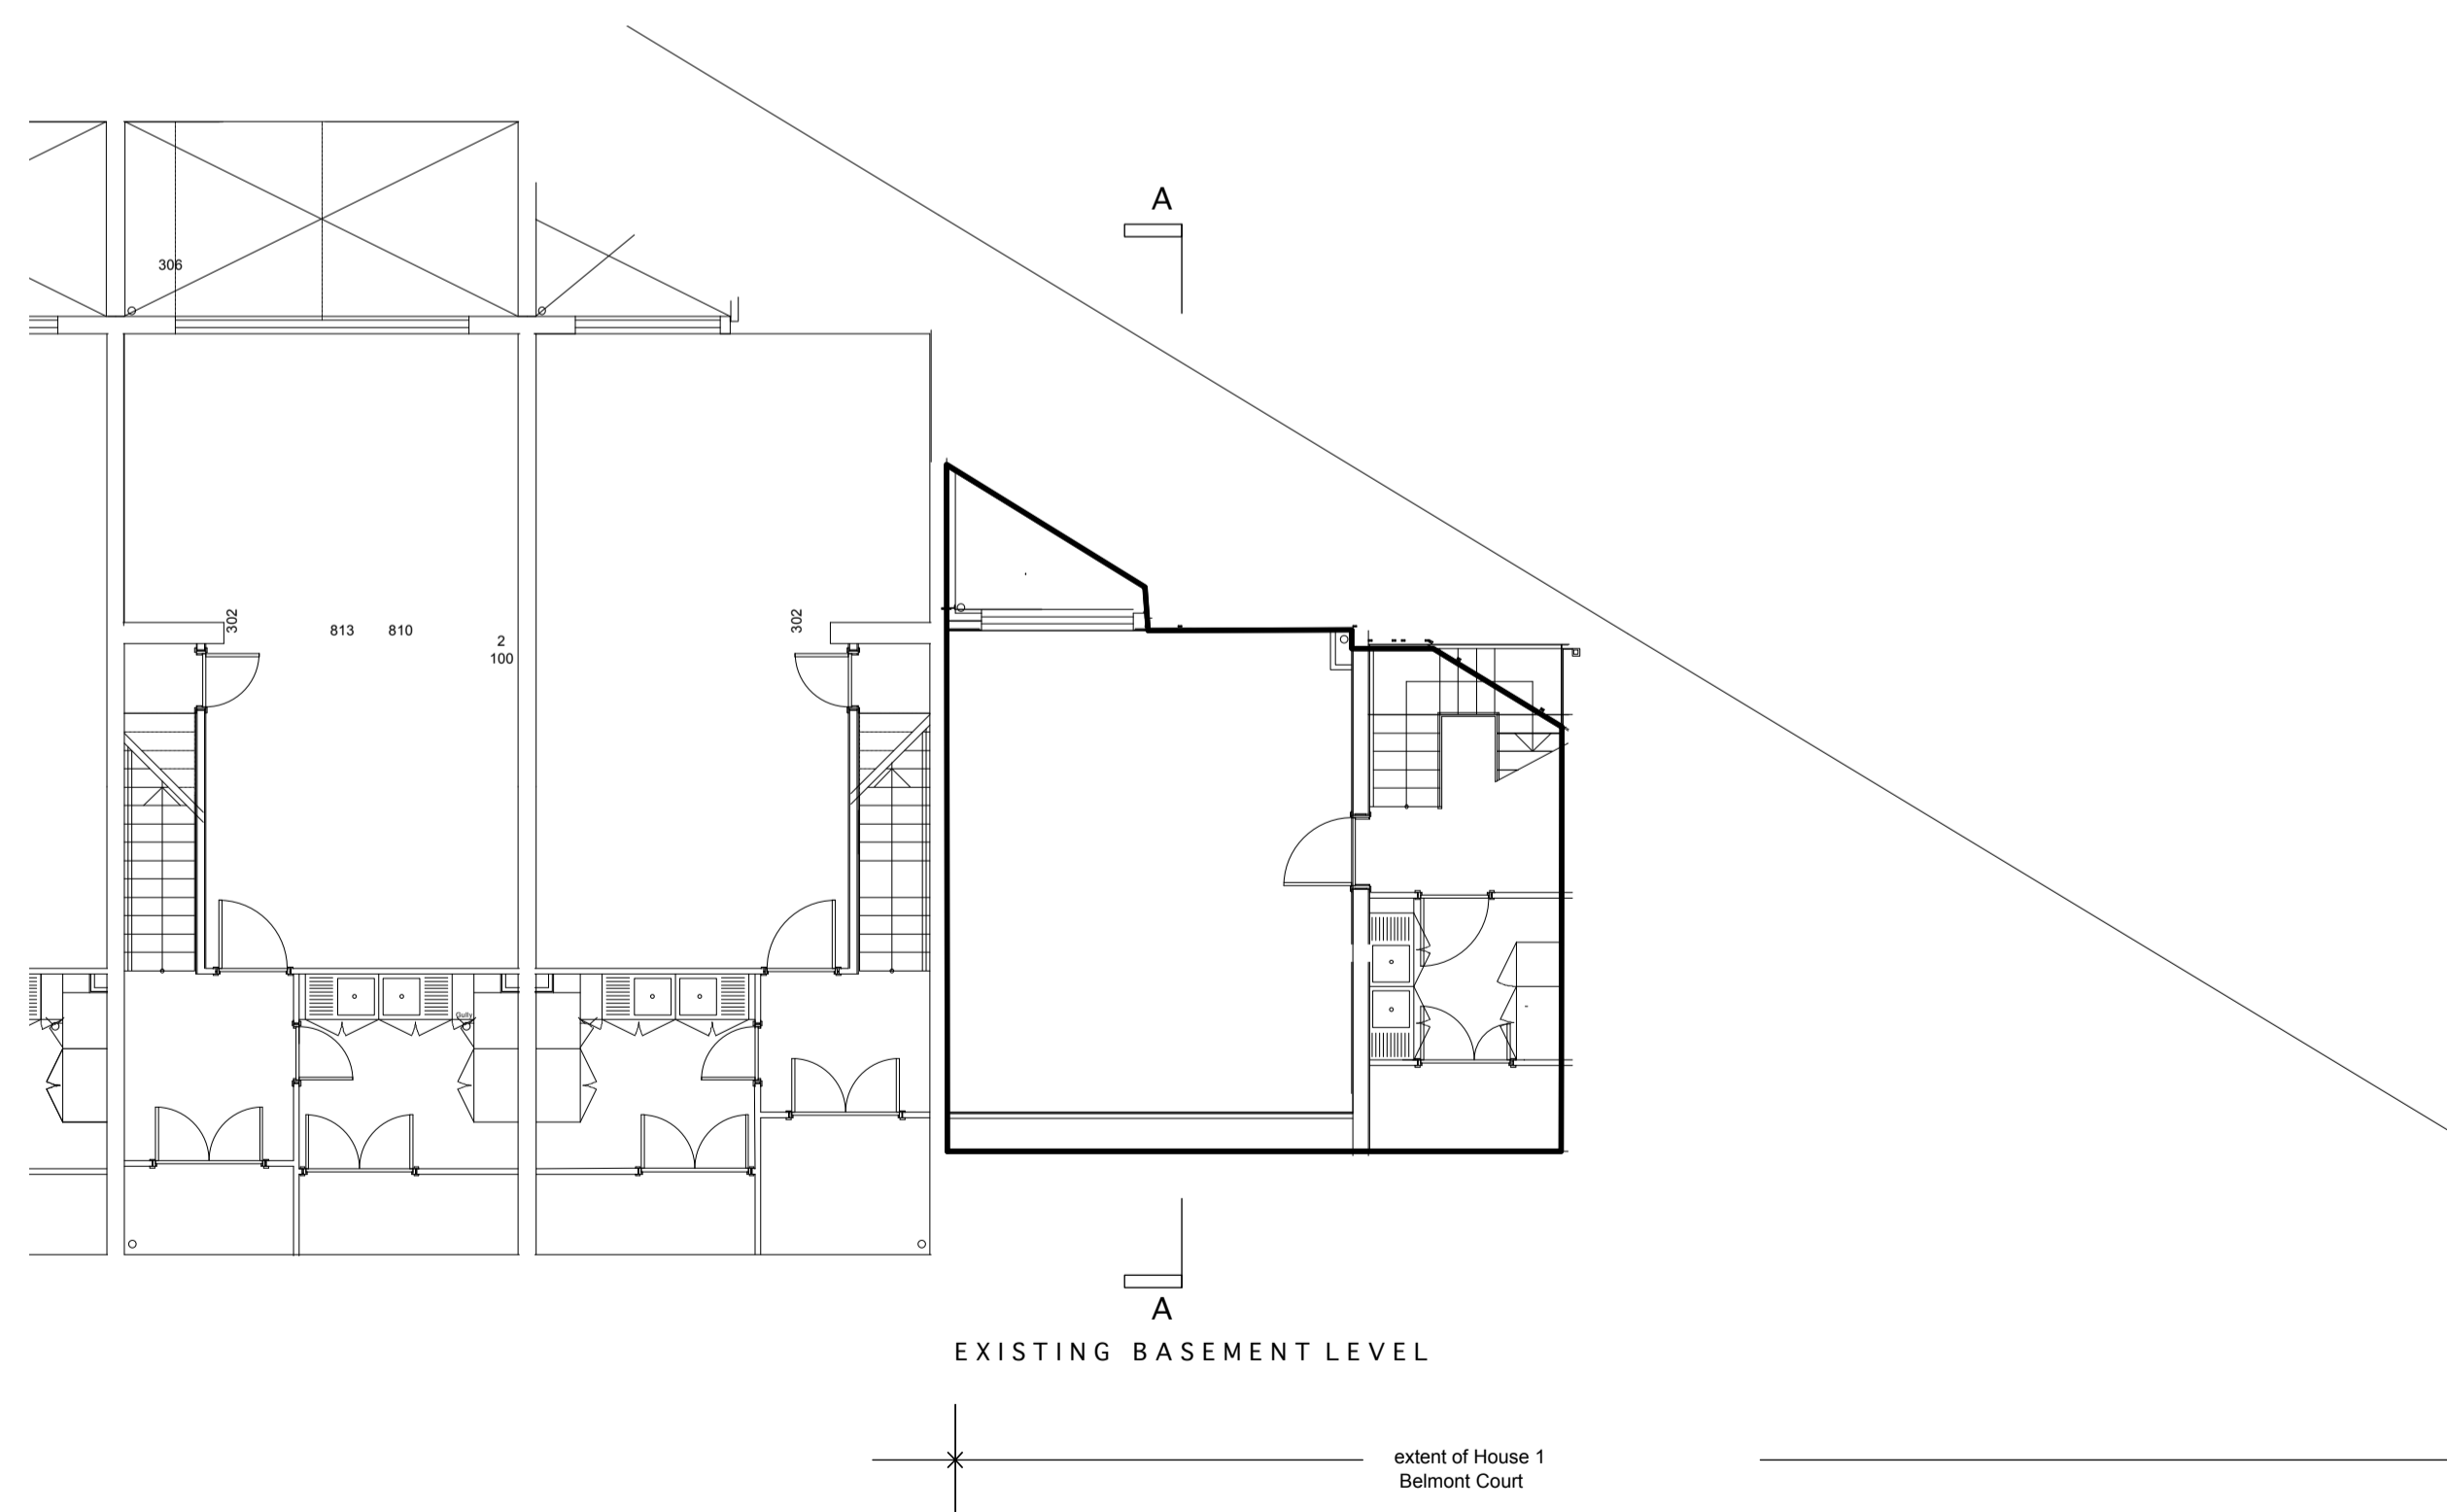
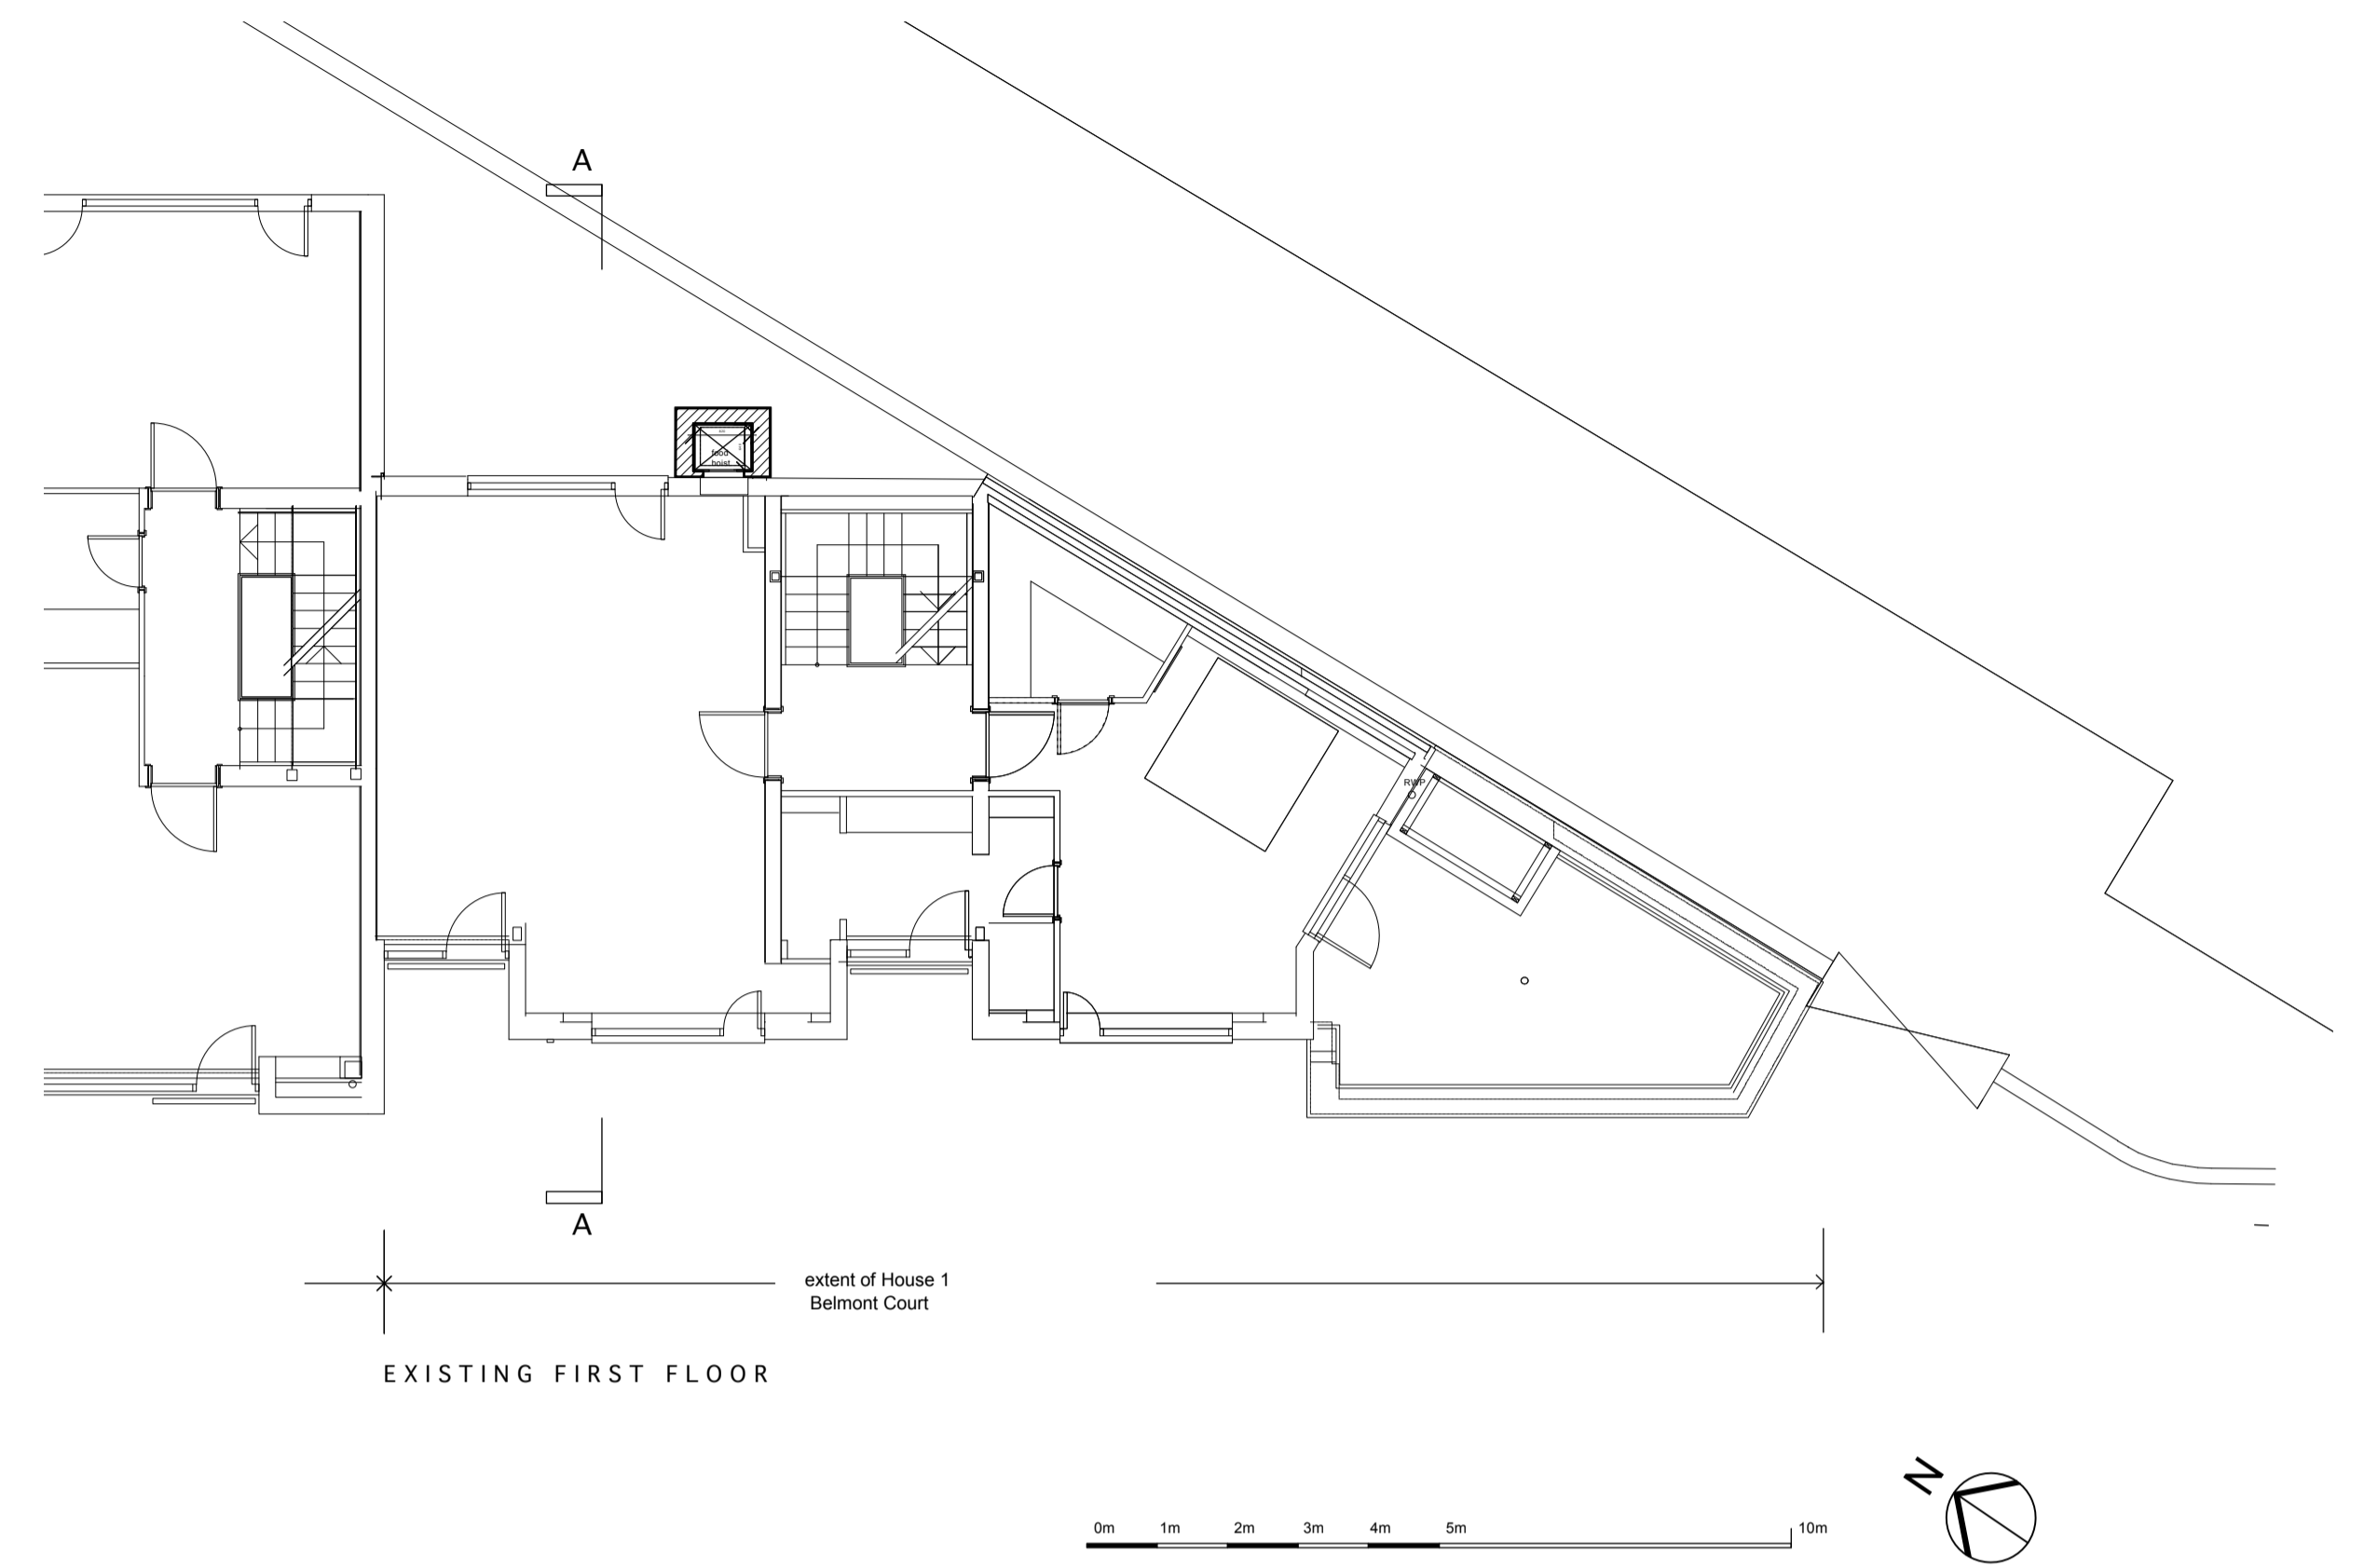


- NOTES
1. This drawing must not be scaled
 2. The contractor is to check all dimensions on site

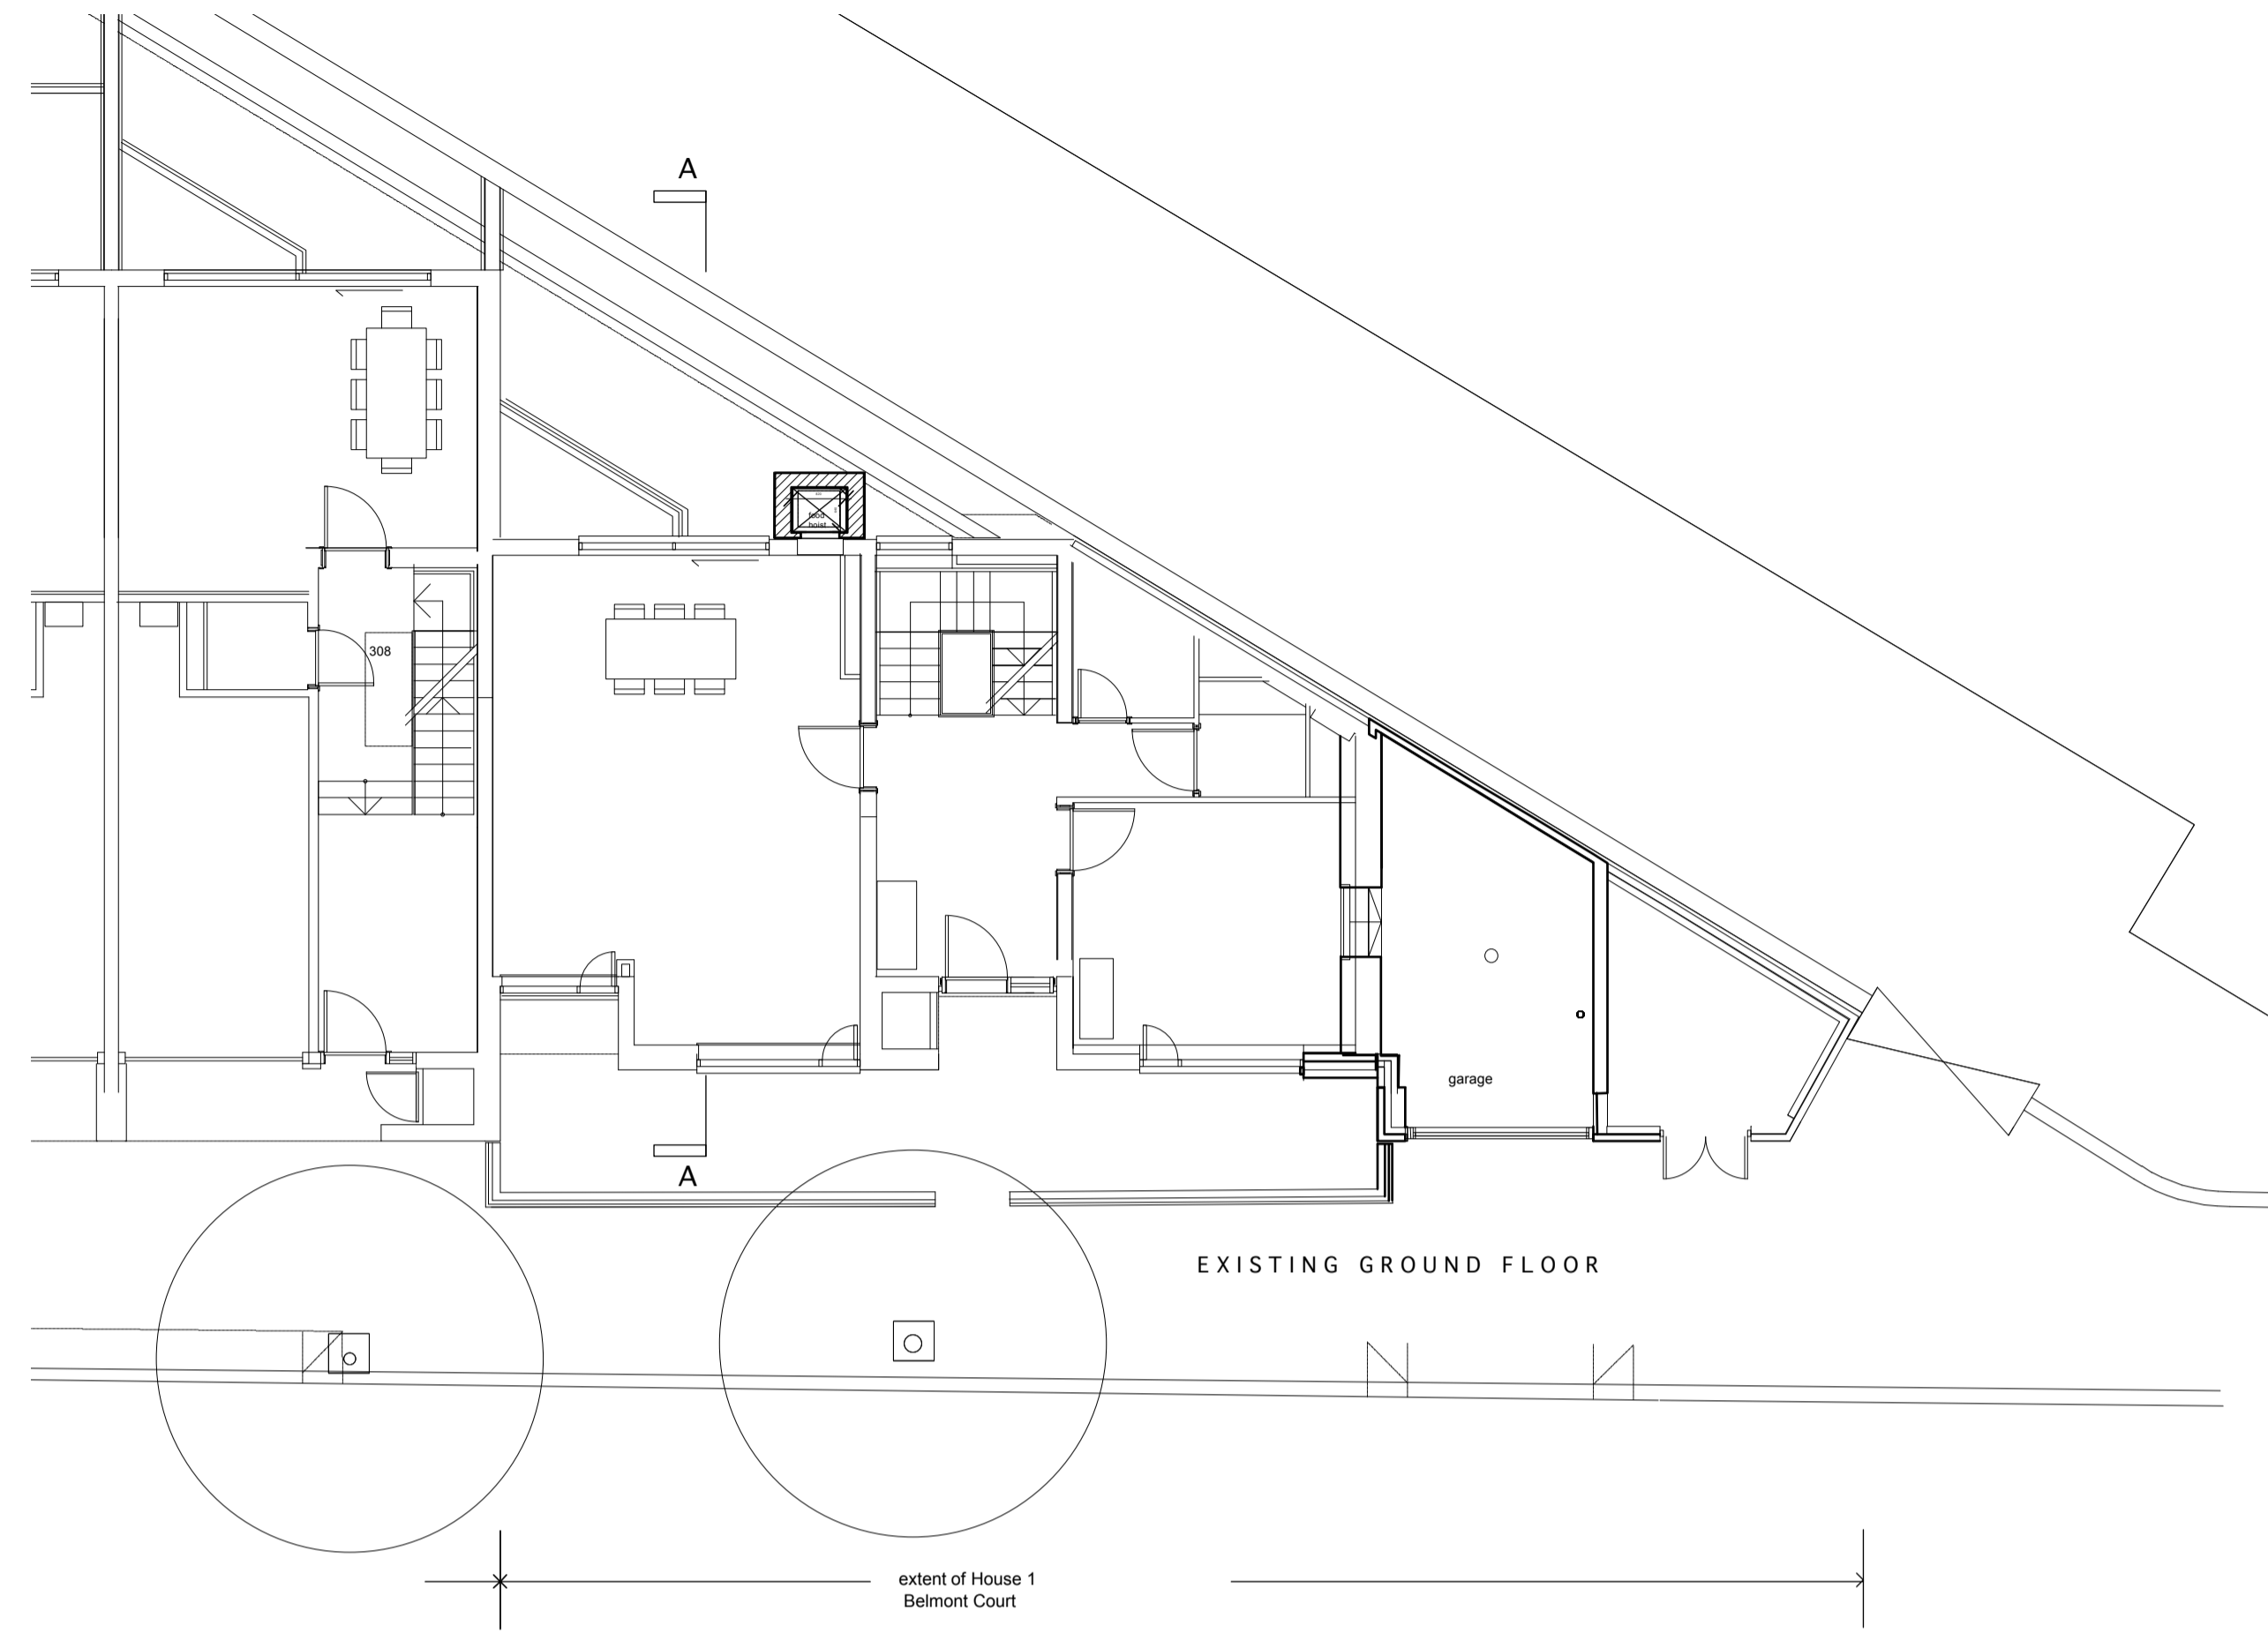

no.	revision	date
dwg type	GENERAL ARRANGEMENT	
dwg status	PLANNING	
Sacks Maguire Architects 155a Regents Park Road London NW1 8BB Telephone 020 7431 0665 Fax 020 7431 4398		
Project 1 BELMONT COURT 150 LOUDON ROAD NW8 0AN		
Title EXISTING BASEMENT GROUND & 1ST FLOOR PLANS		
Client MR & MRS NORA AND CHARLES GRIMM		
scale 1 : 50 @ A1	drawn Hulda	date July '11
job number	drawing number	revision
531	PC001	-