
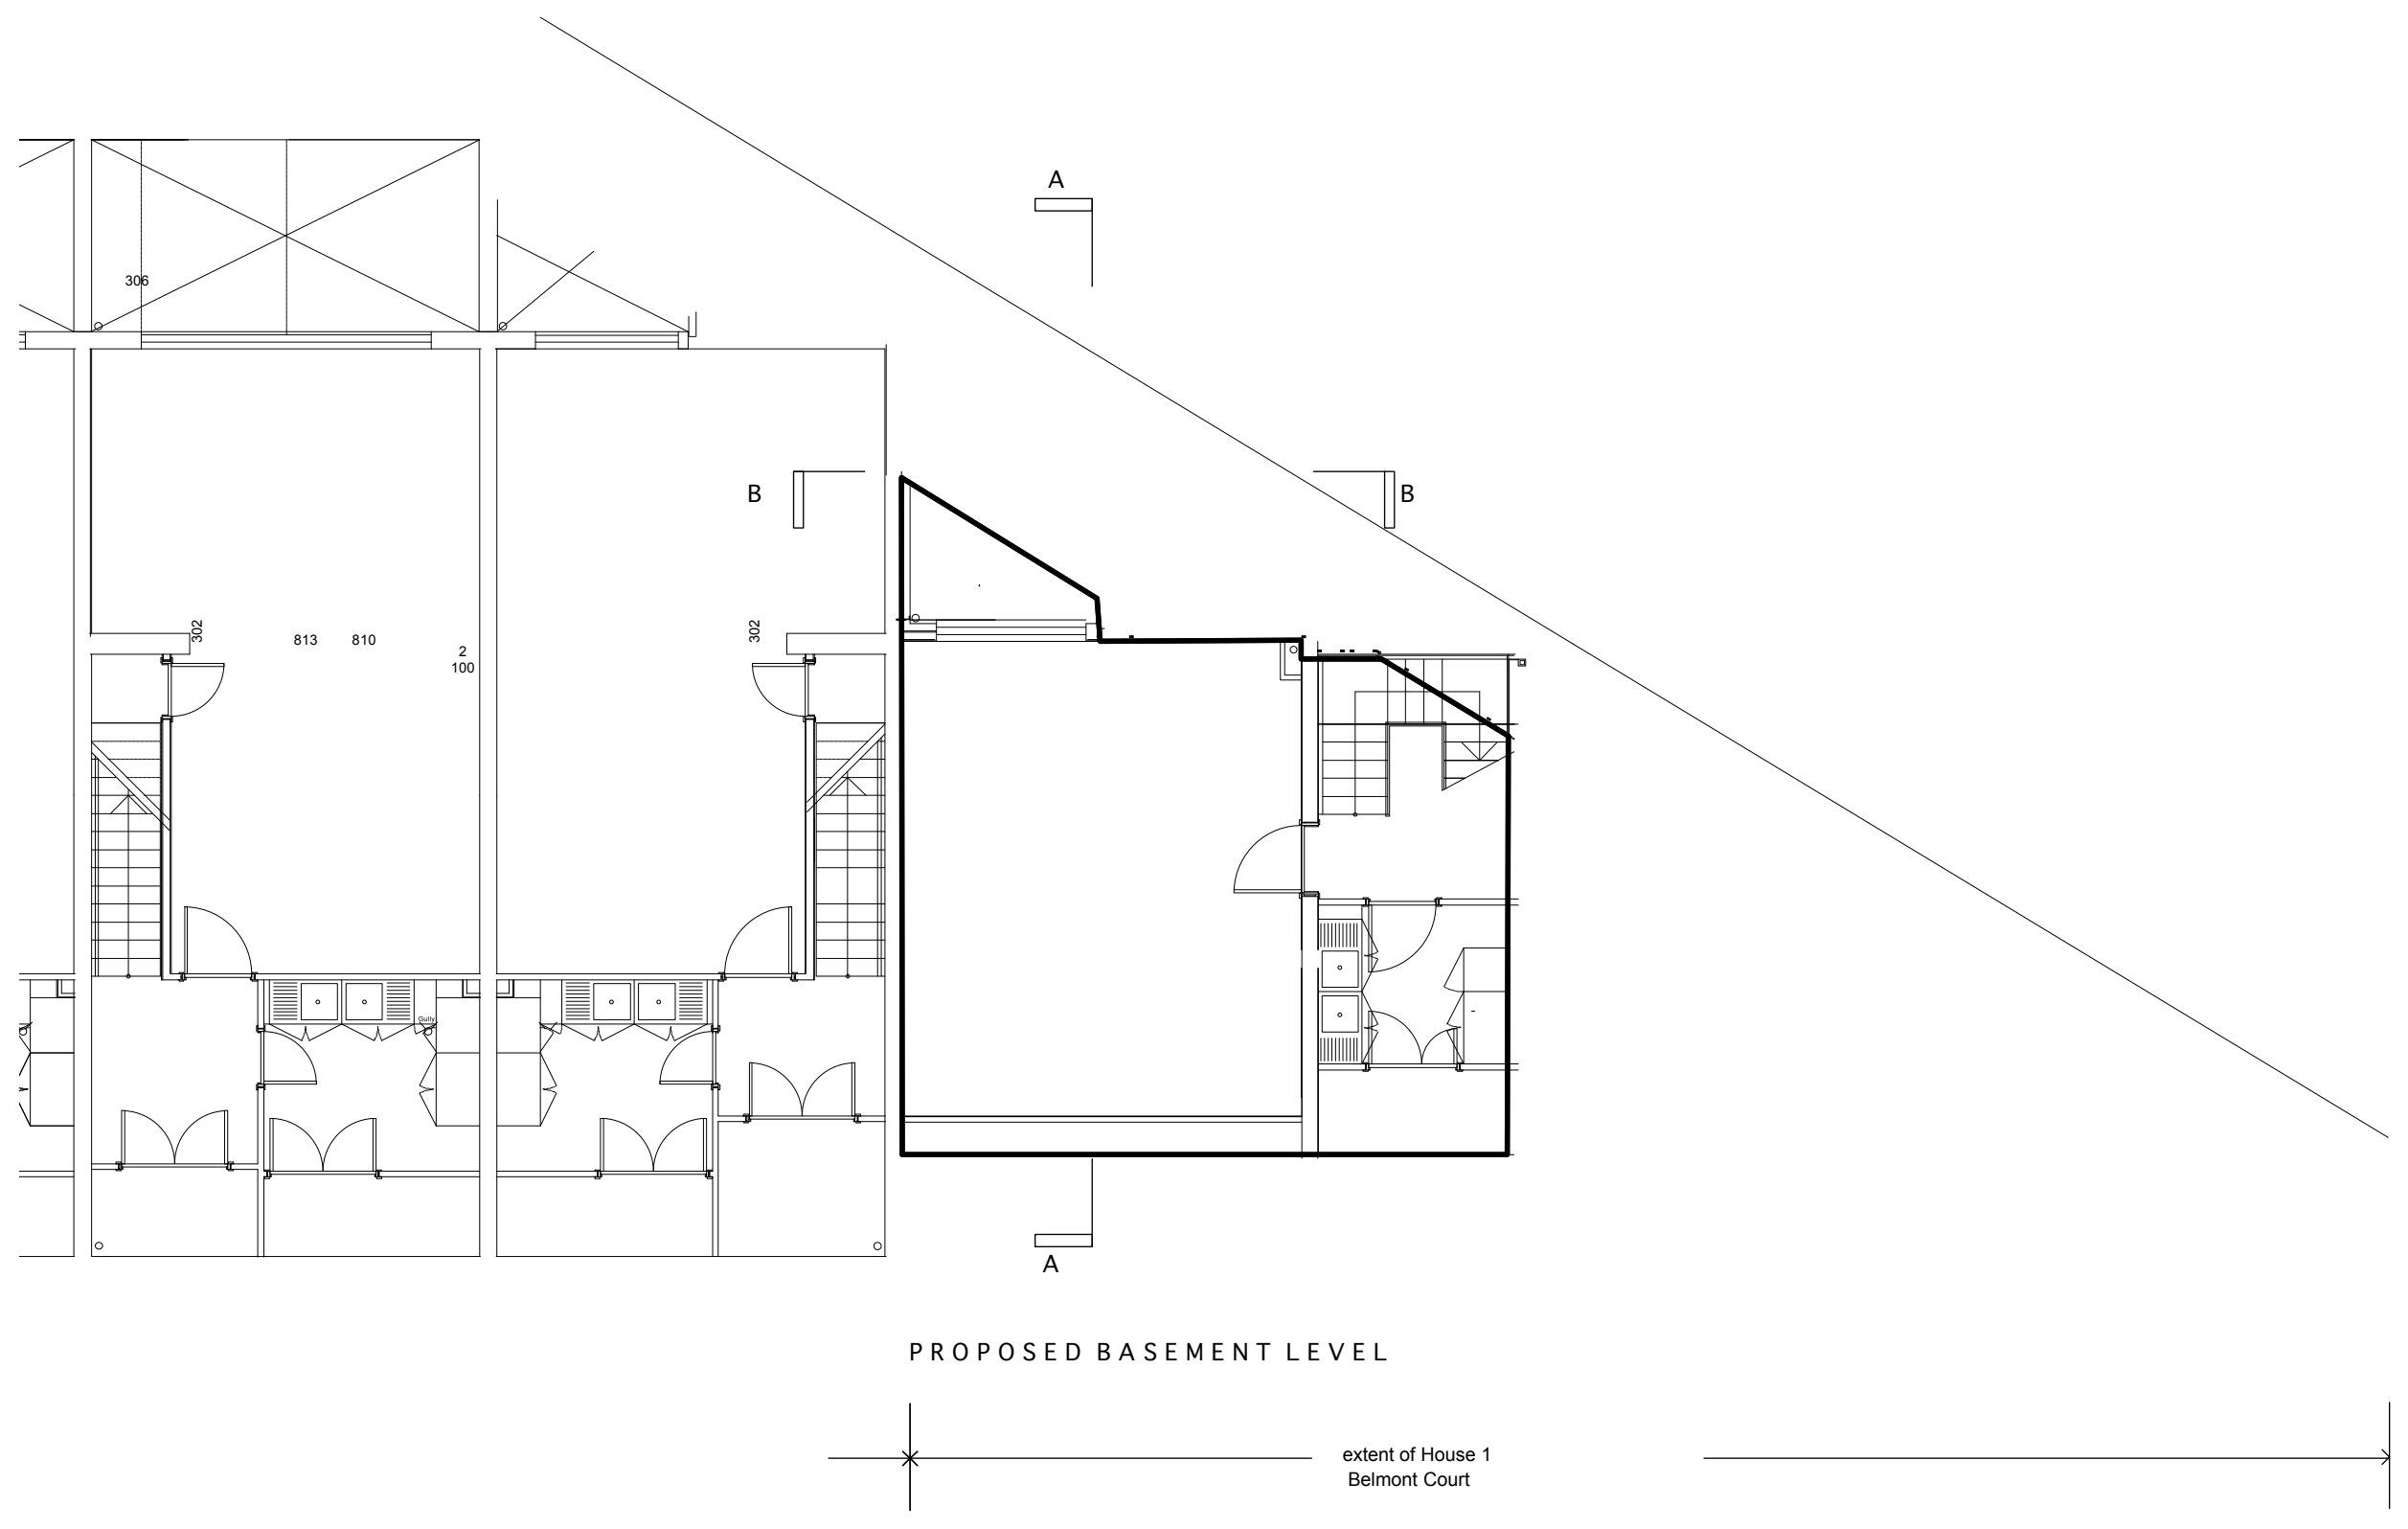
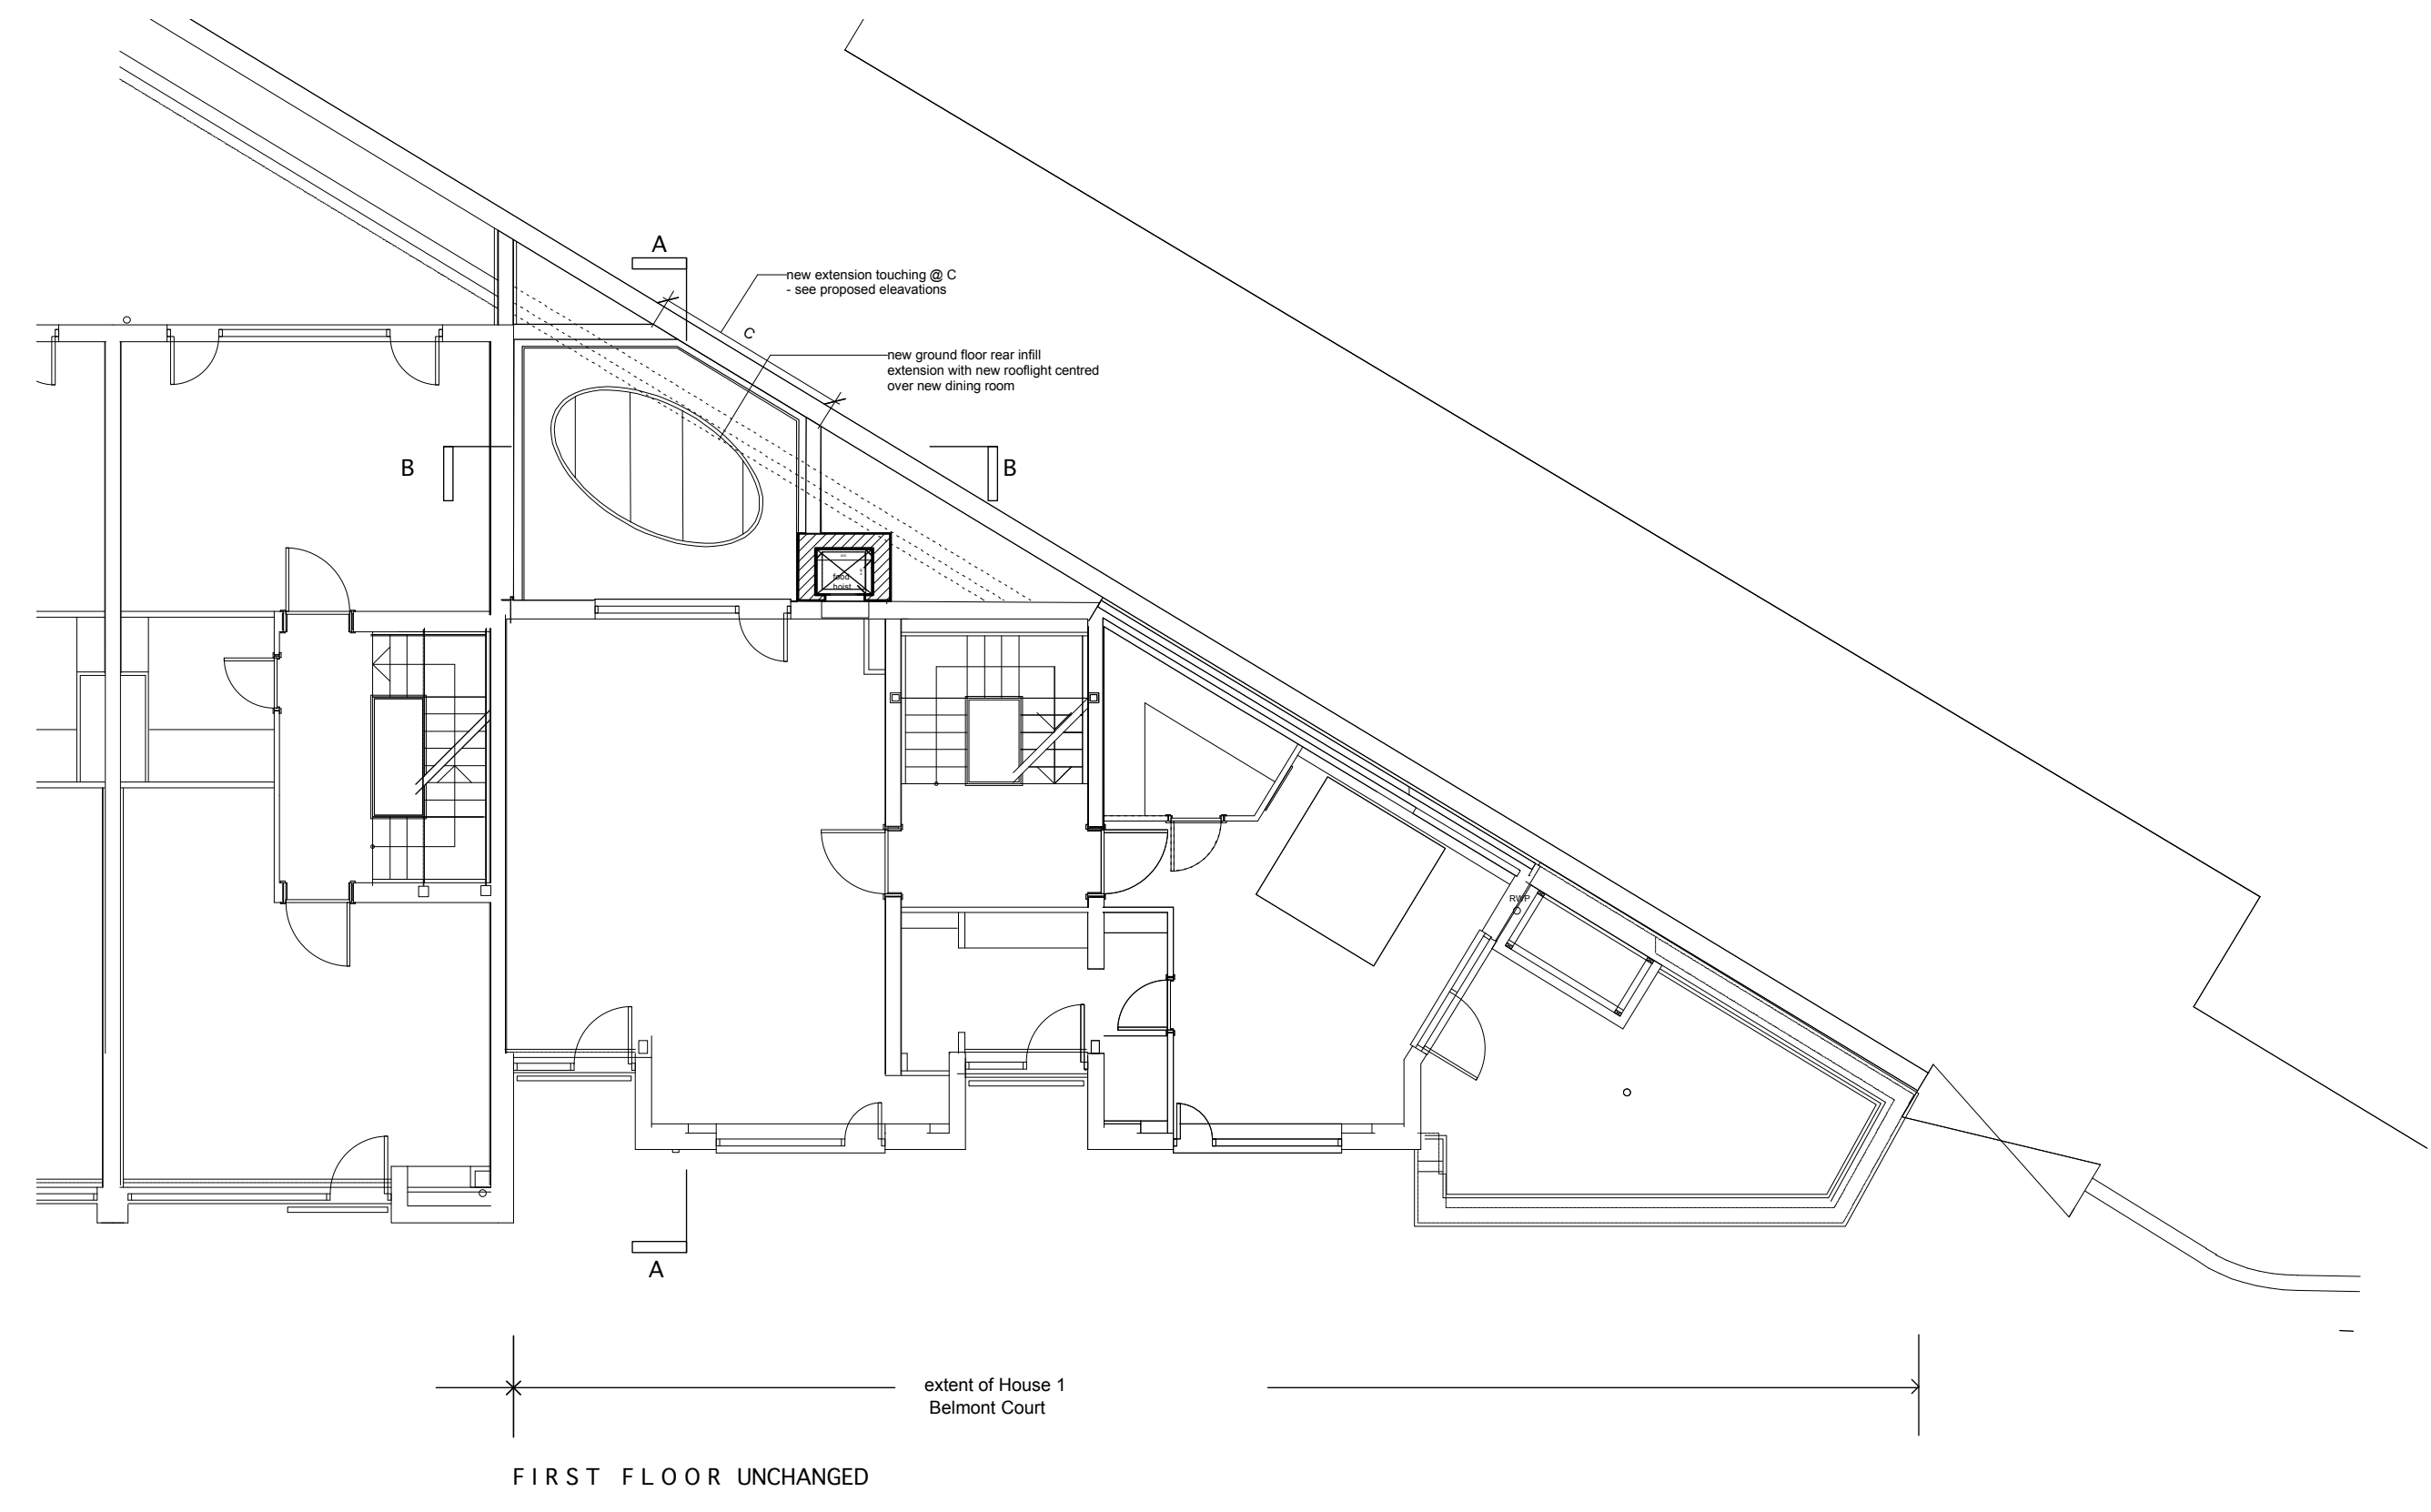


- NOTES
1. This drawing must not be scaled
  2. The contractor is to check all dimensions on site

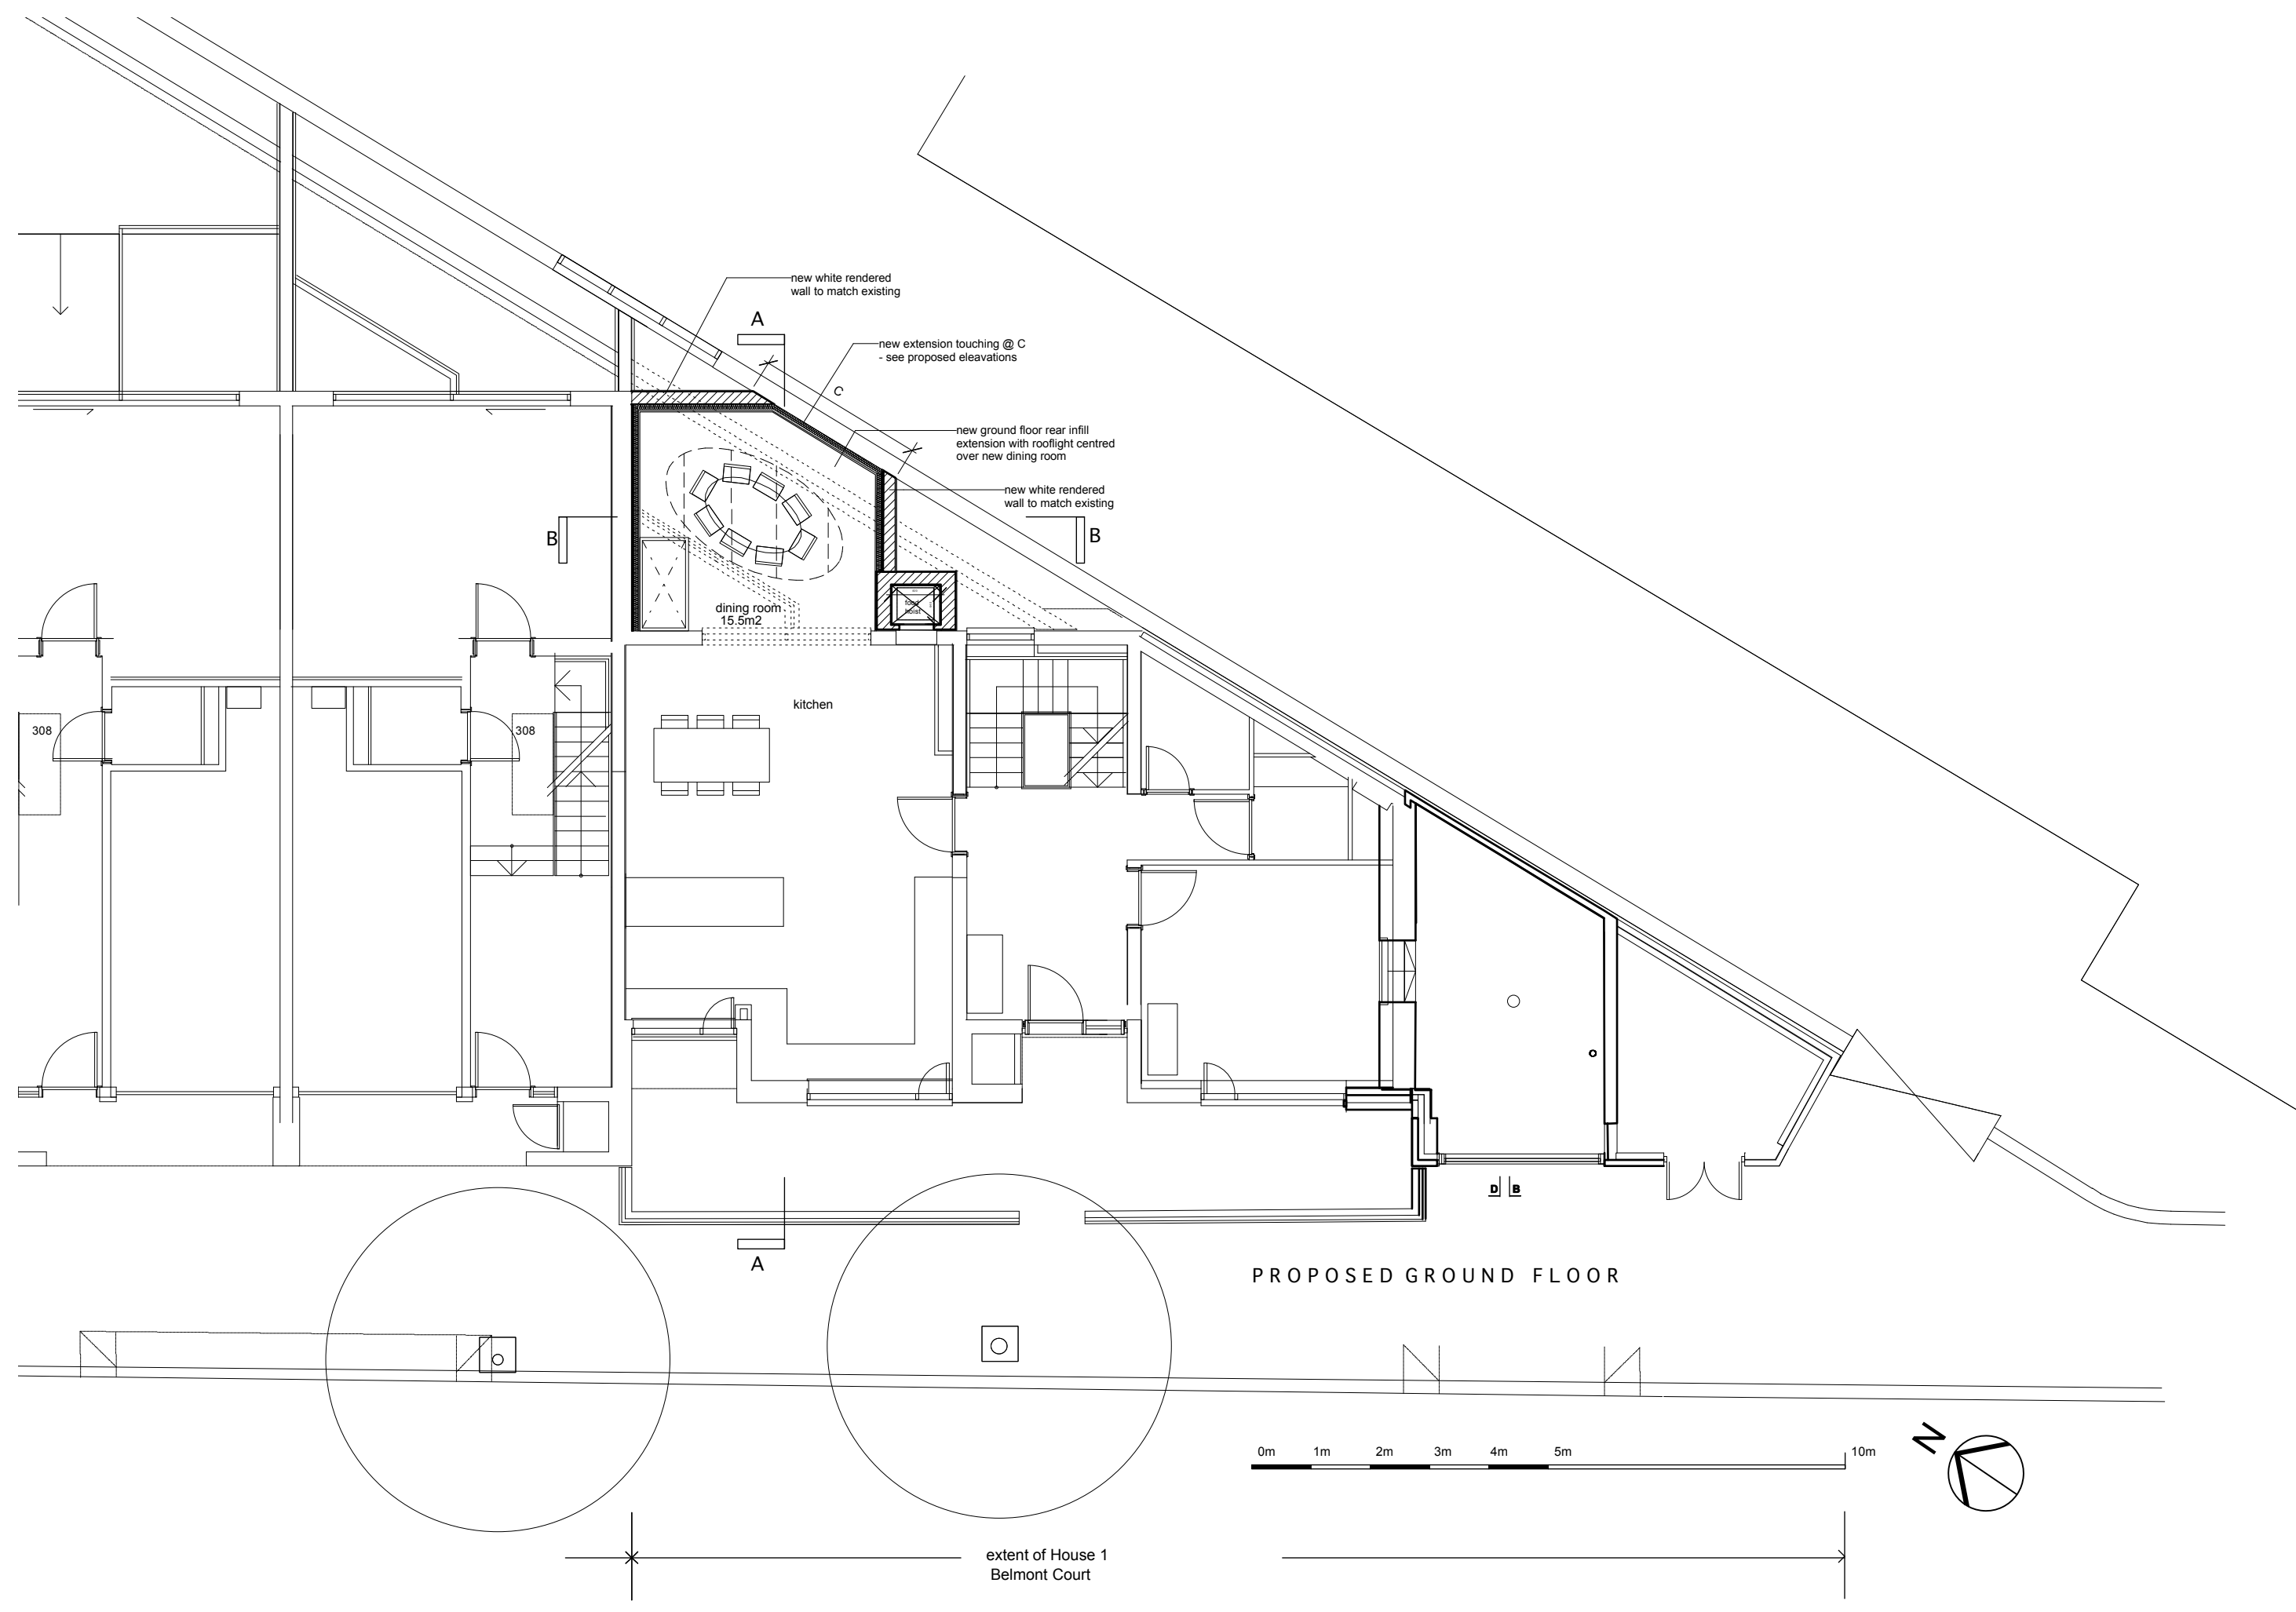

no.	revision	date
dwg type	GENERAL ARRANGEMENT	
dwg status	PLANNING	
<b>Sacks Maguire Architects</b> 155a Regents Park Road London NW1 8BB Telephone 020 7431 0665 Fax 020 7431 4398		
Project 1 BELMONT COURT 150 LOUDON ROAD NW8 0AN		
Title PROPOSED BASEMENT & GROUND FL PLANS / 1ST FLOOR PLAN UNCHANGED		
Client MR & MRS NORA AND CHARLES GRIMM		
scale 1 : 50 @ A1	drawn Hulda	date July '11
job number	drawing number	revision
531	PC004	-