


Existing Second Floor Mezzanine Plan
1 : 100



Existing Second Floor Plan
1 : 100

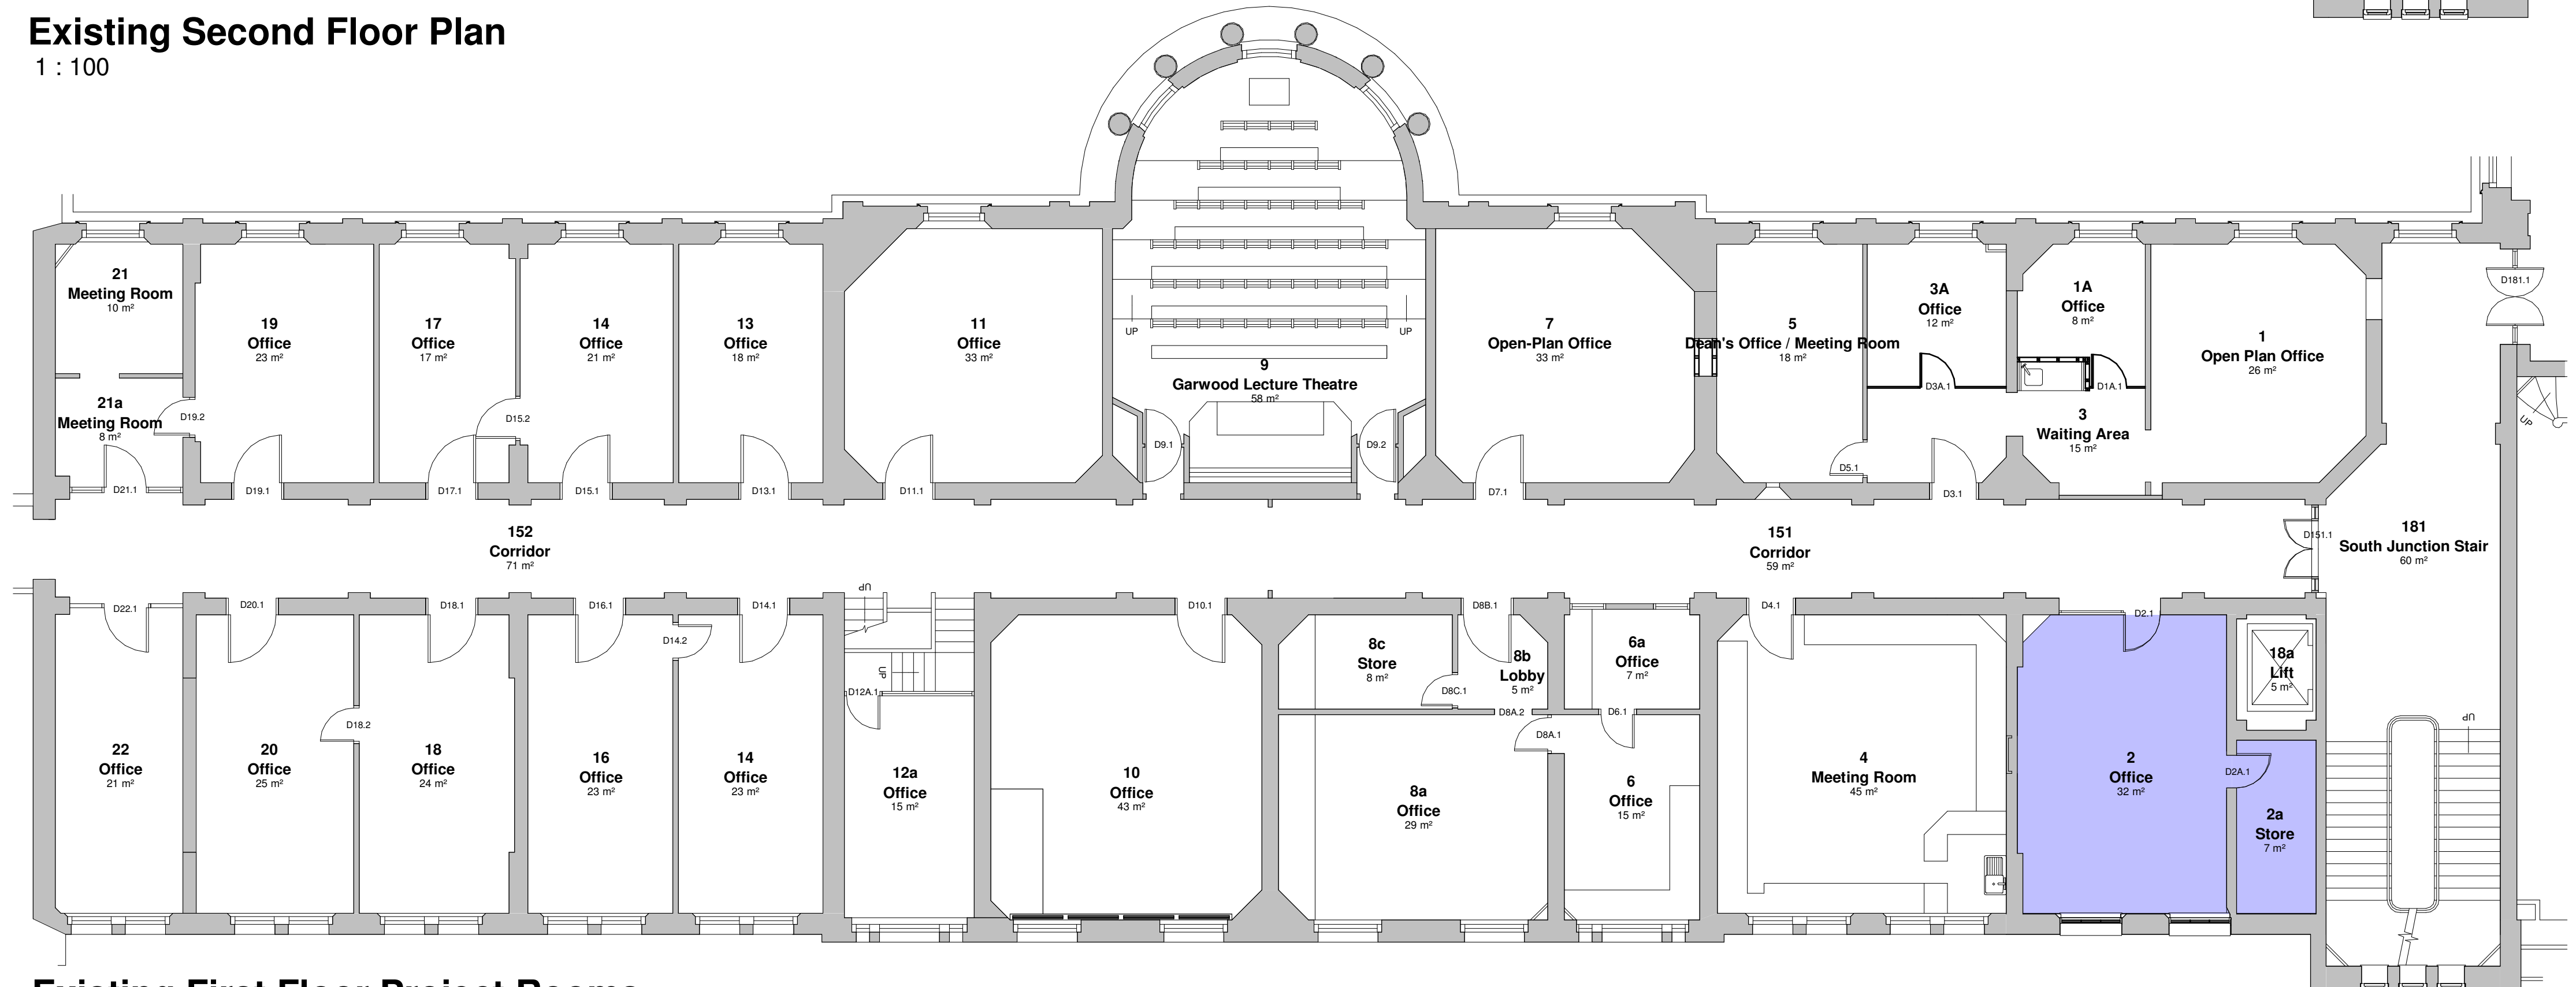


Existing First Floor Project Rooms
1 : 100


Project Space Allocation

- Project Room
Non Project Room

- No. Note
- 1 All dimensions to be verified on site by GENERAL CONTRACTOR prior to any work, setting out or shop drawings being prepared.
 - 2 Drawings not to be scaled. Work to figured dimensions only.
 - 3 © copyright SAUNDERS BOSTON LIMITED. All rights reserved.
This drawing remains the property of SAUNDERS BOSTON LIMITED at all times and may not be reproduced or copied in whole or in part without their prior written consent.
 - 4 This drawing and related specifications are for use only in the stated location.
 - 5 This drawing is to be read in conjunction with all other Consultants drawings and specifications.
 - 6 Drainage has not been surveyed and any/all pipe locations and below ground drainage runs are indicative.
 - 7 It is assumed that all works will be carried out by a competent contractor who will be working, where appropriate, to an approved method statement.

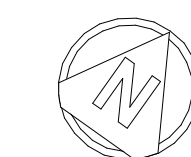

Scale 1:100
0 1 2 3 5m

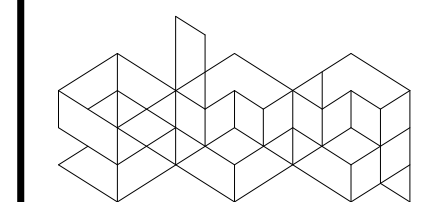

Eastern Gate House, 119 Newmarket Road,
Cambridge CB5 8HA
T: 01223 367733
office@saundersboston.co.uk

The Generator, The Gallery, King's Wharf
The Quay, Exeter EX2 4AN
T: 01392 348627
www.saundersboston.co.uk

University College London

Job
Wilkins-South Wing Level 2 Refurb

Drawing
Existing Floor Plans - Scope of Works

Scale
1 : 100 @A1

Revision
2

SBA Project Code
1657

Drawn LJM
Checked RJB

Date 19/12/18
Suitability Code

project originator zone level type role number
PS00999 -SBA-XX-ZZ -DR-A-910