




BASEMENT FLOOR PLAN

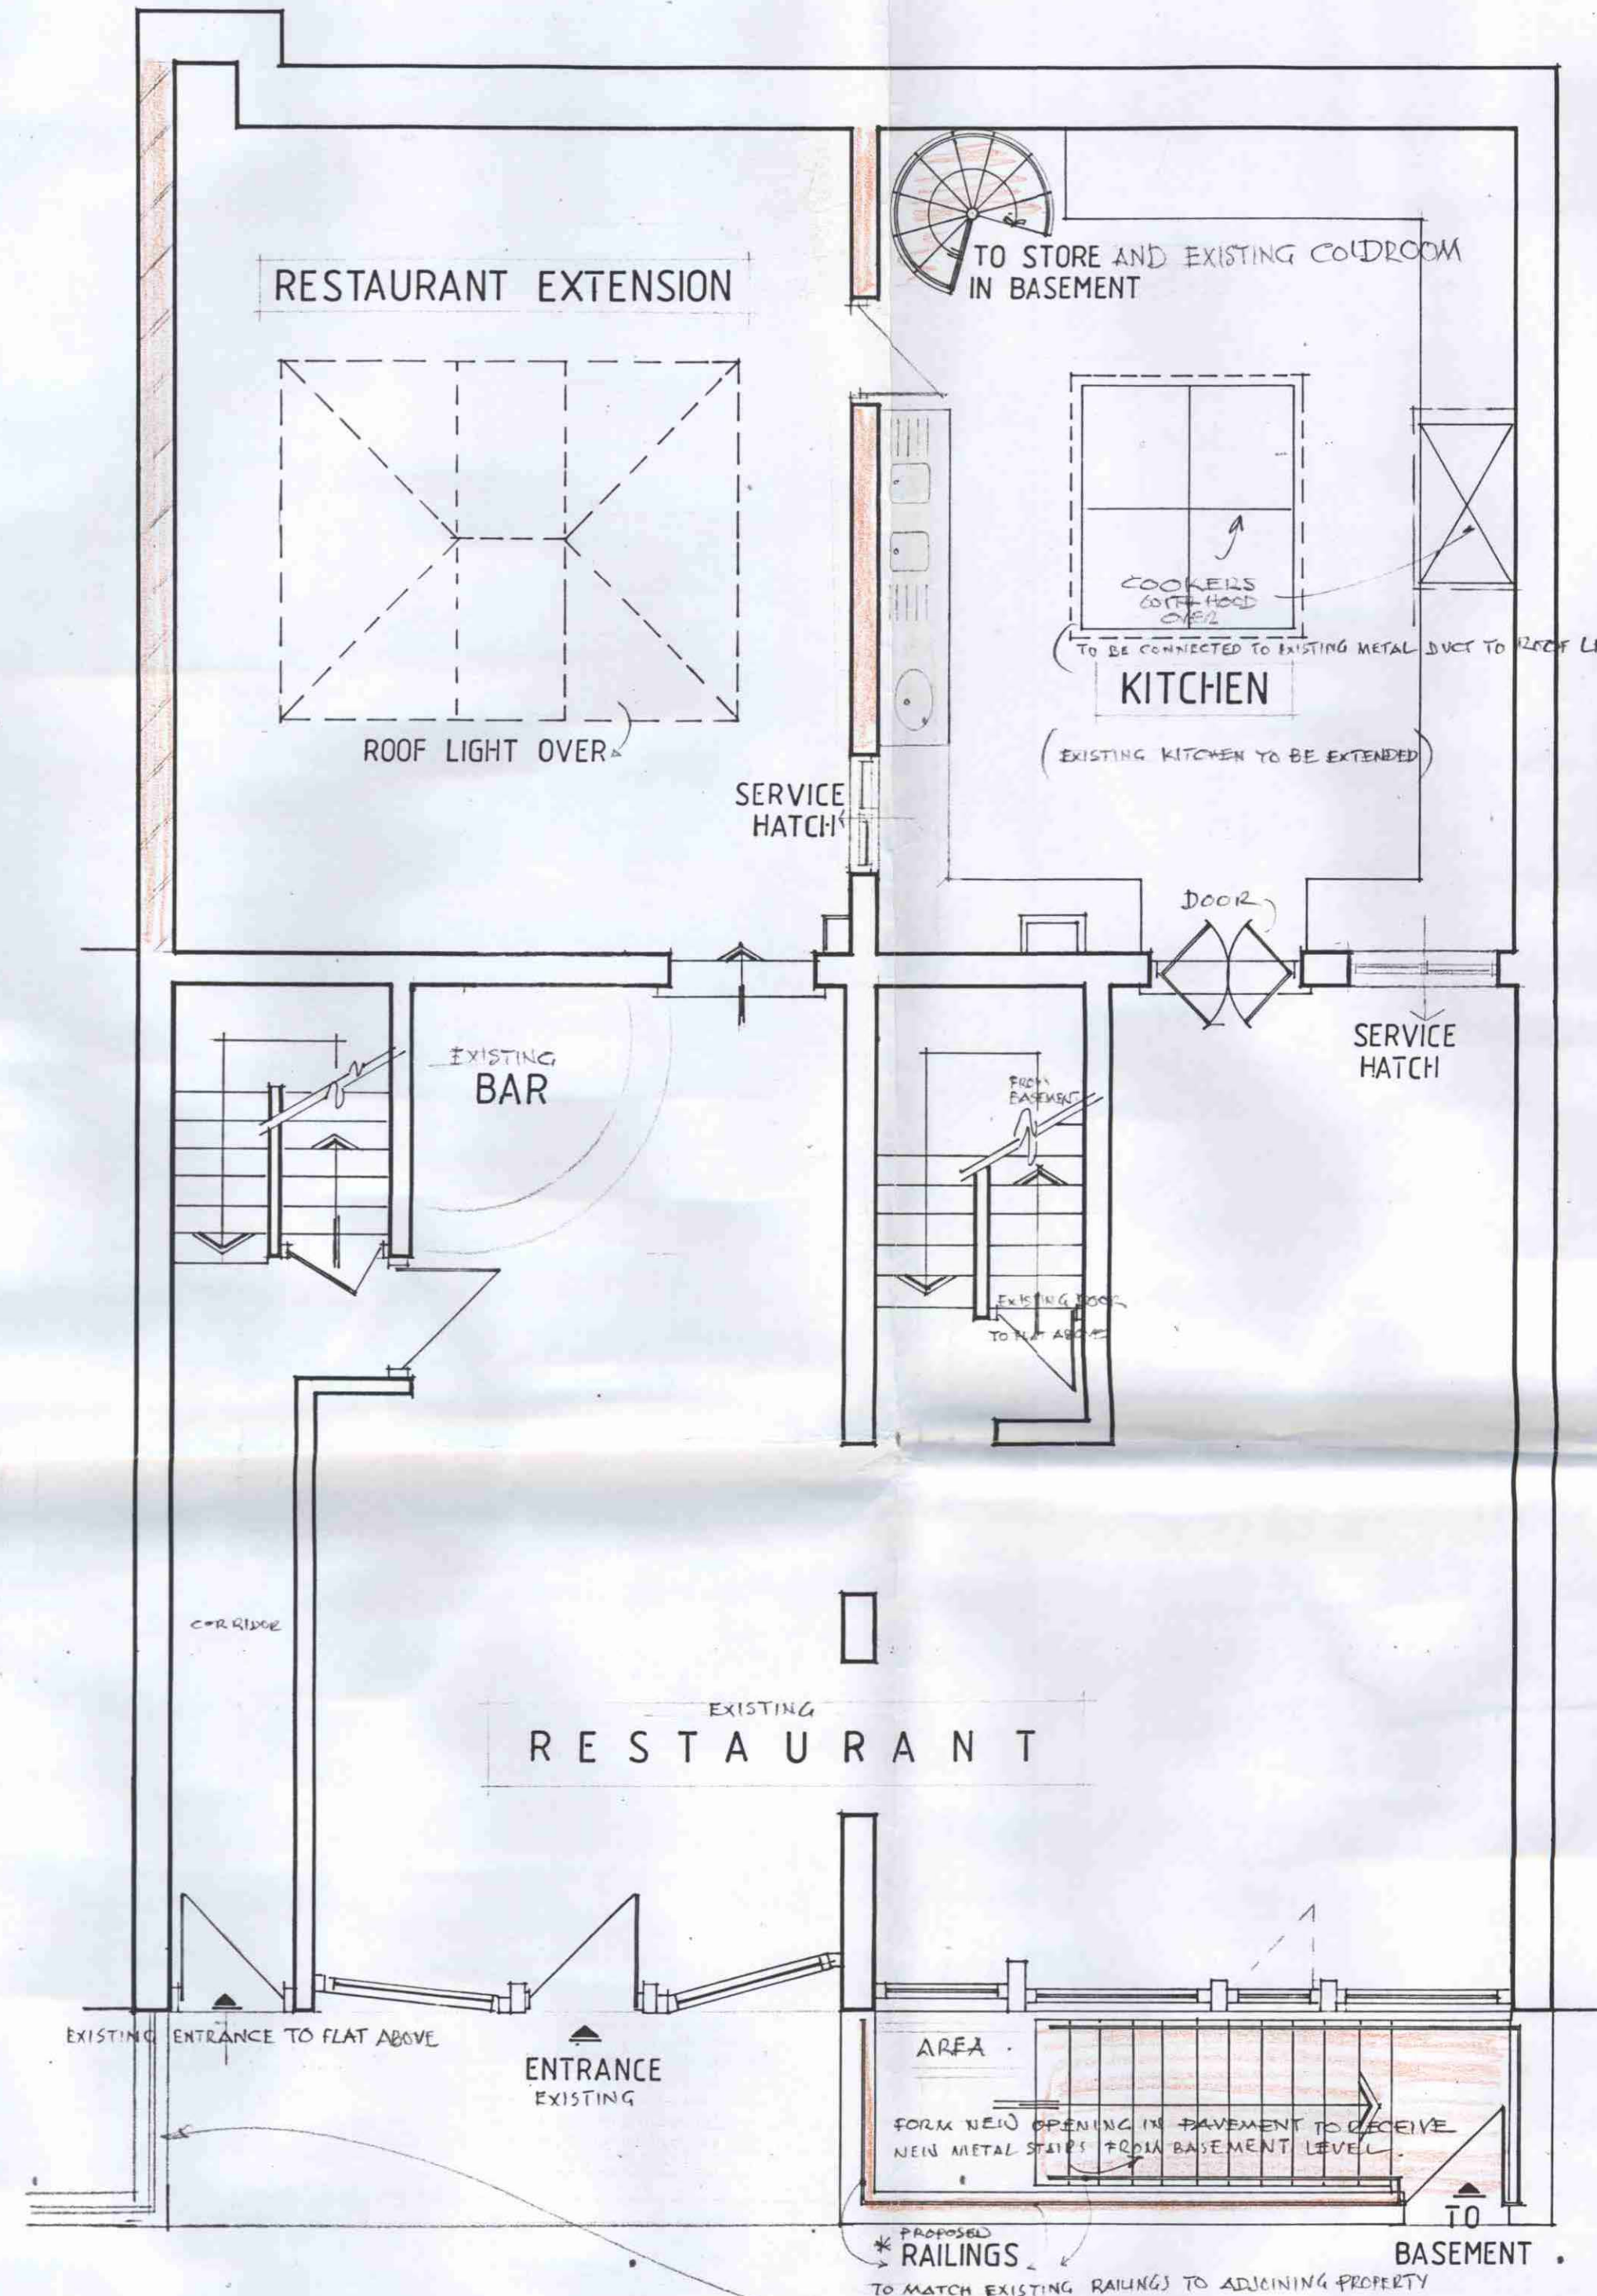

GROUND FLOOR PLAN

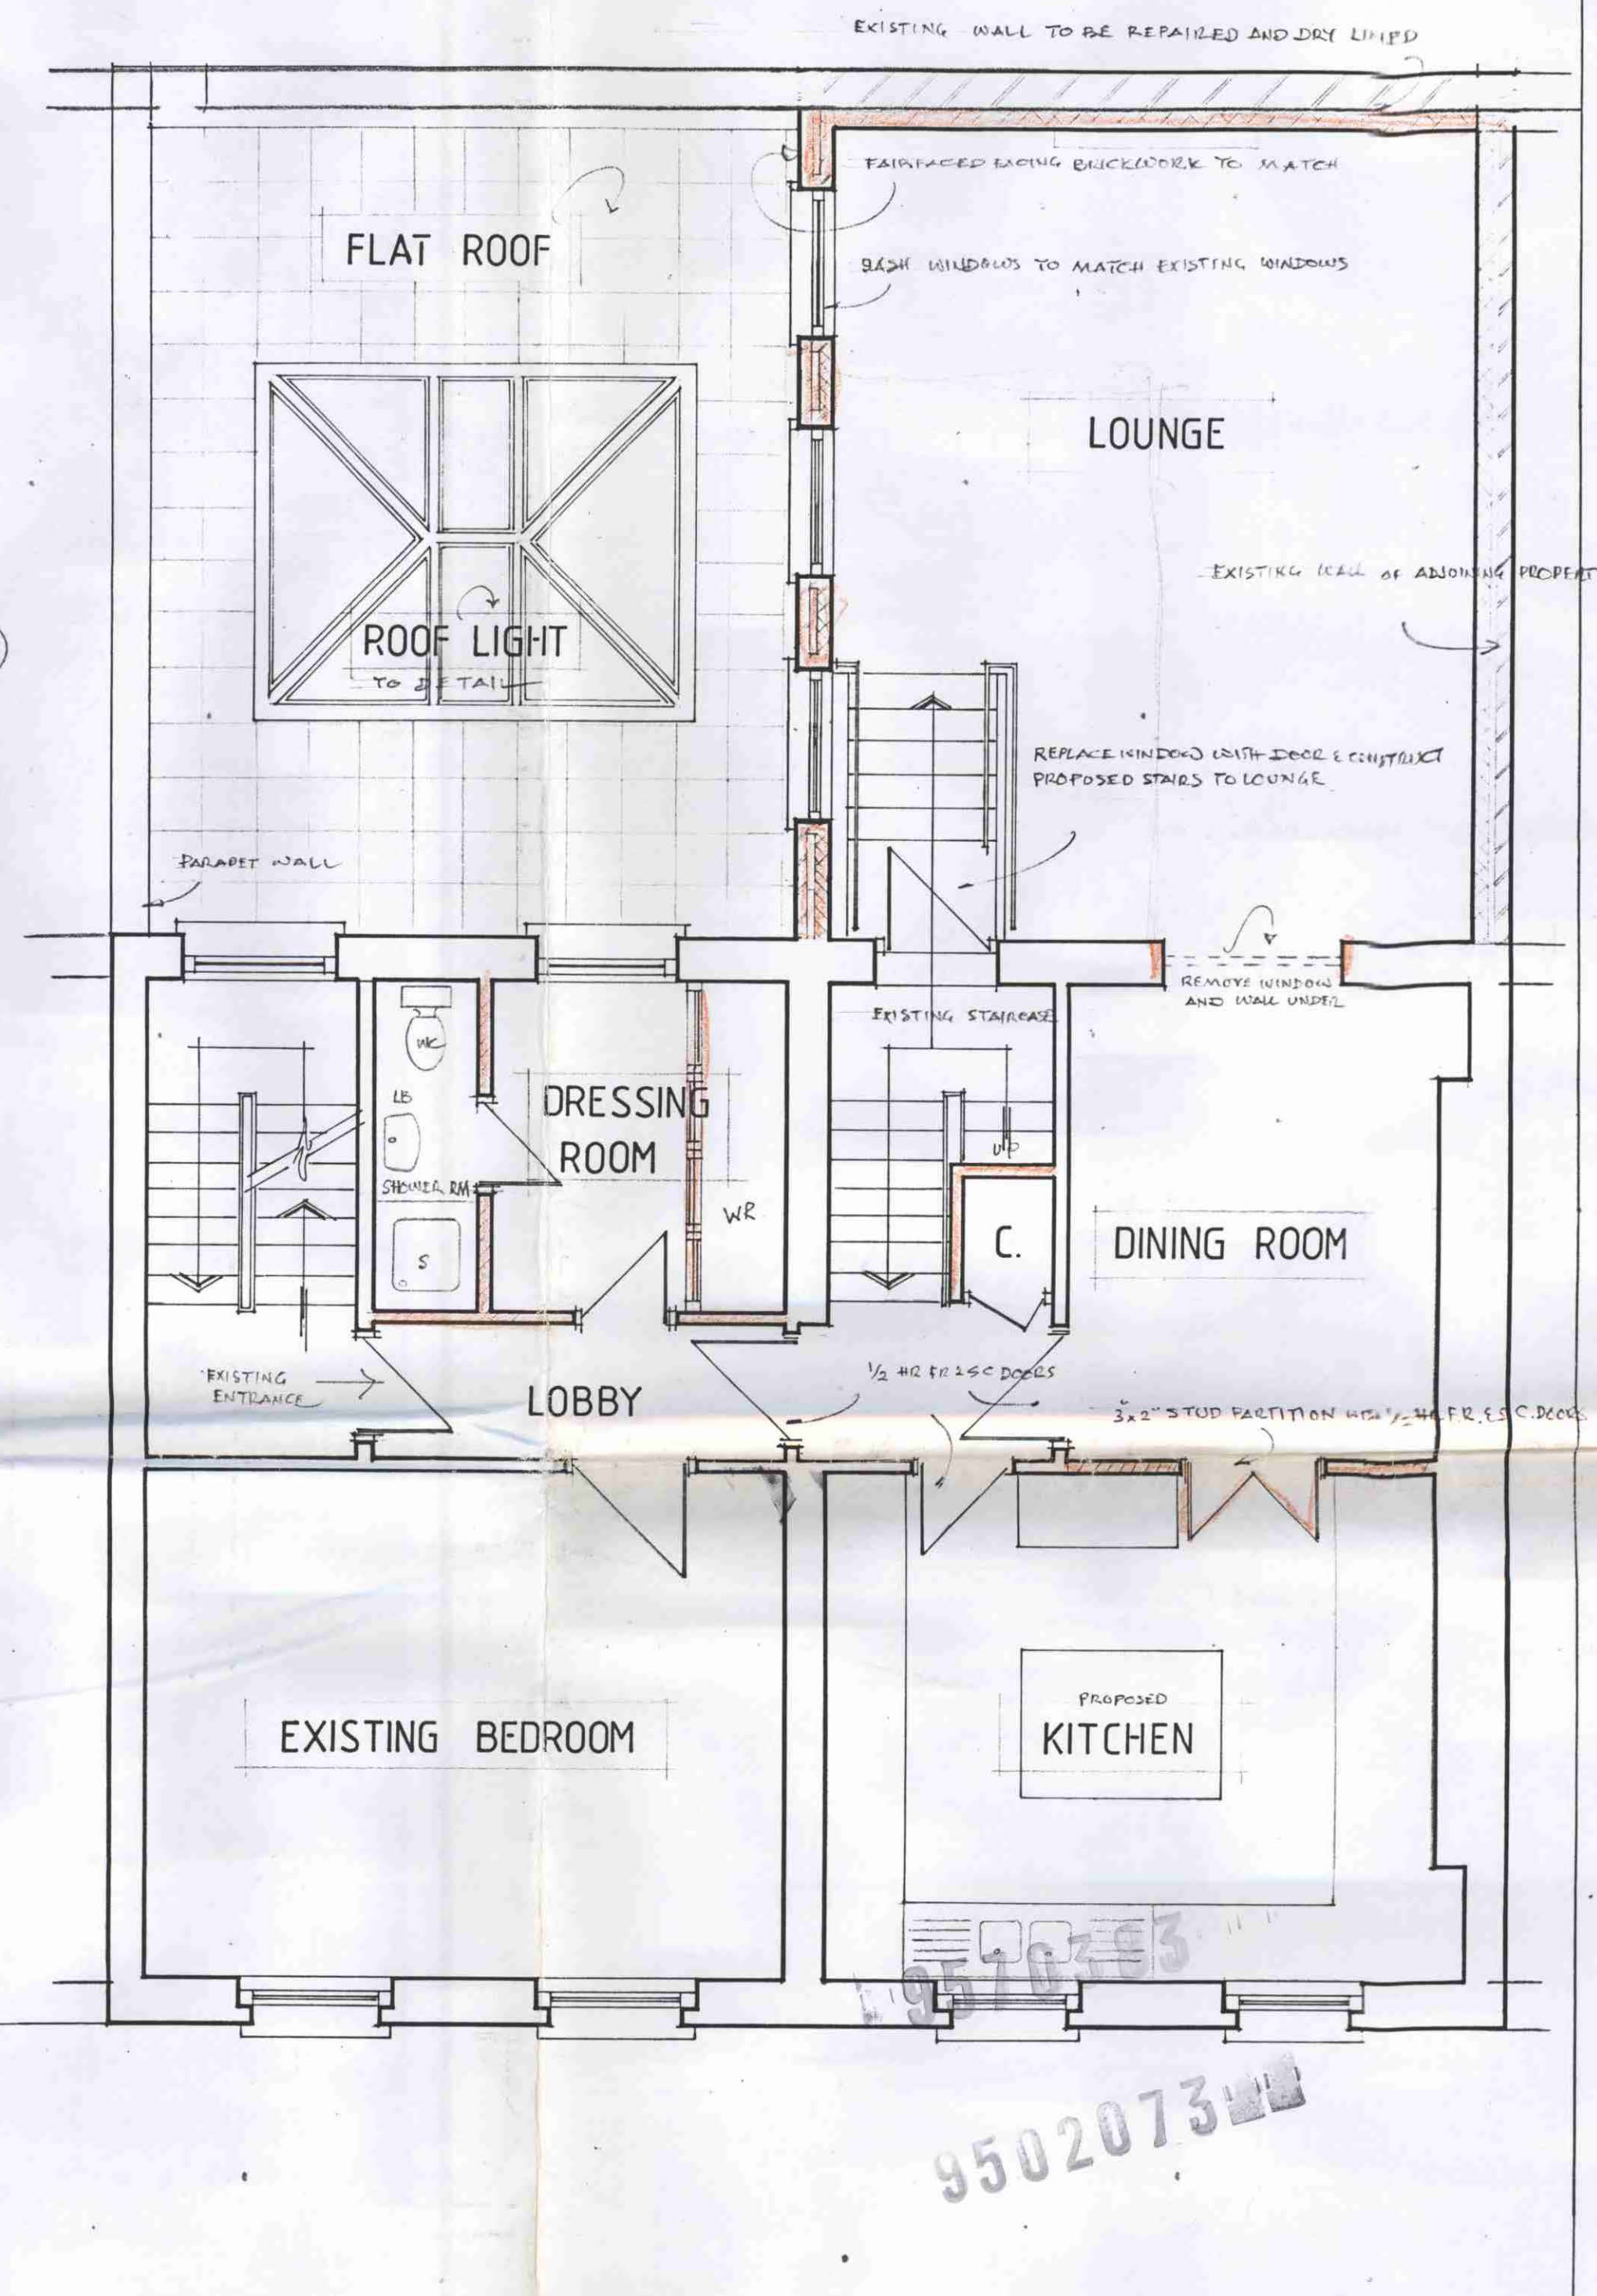

FIRST FLOOR PLAN

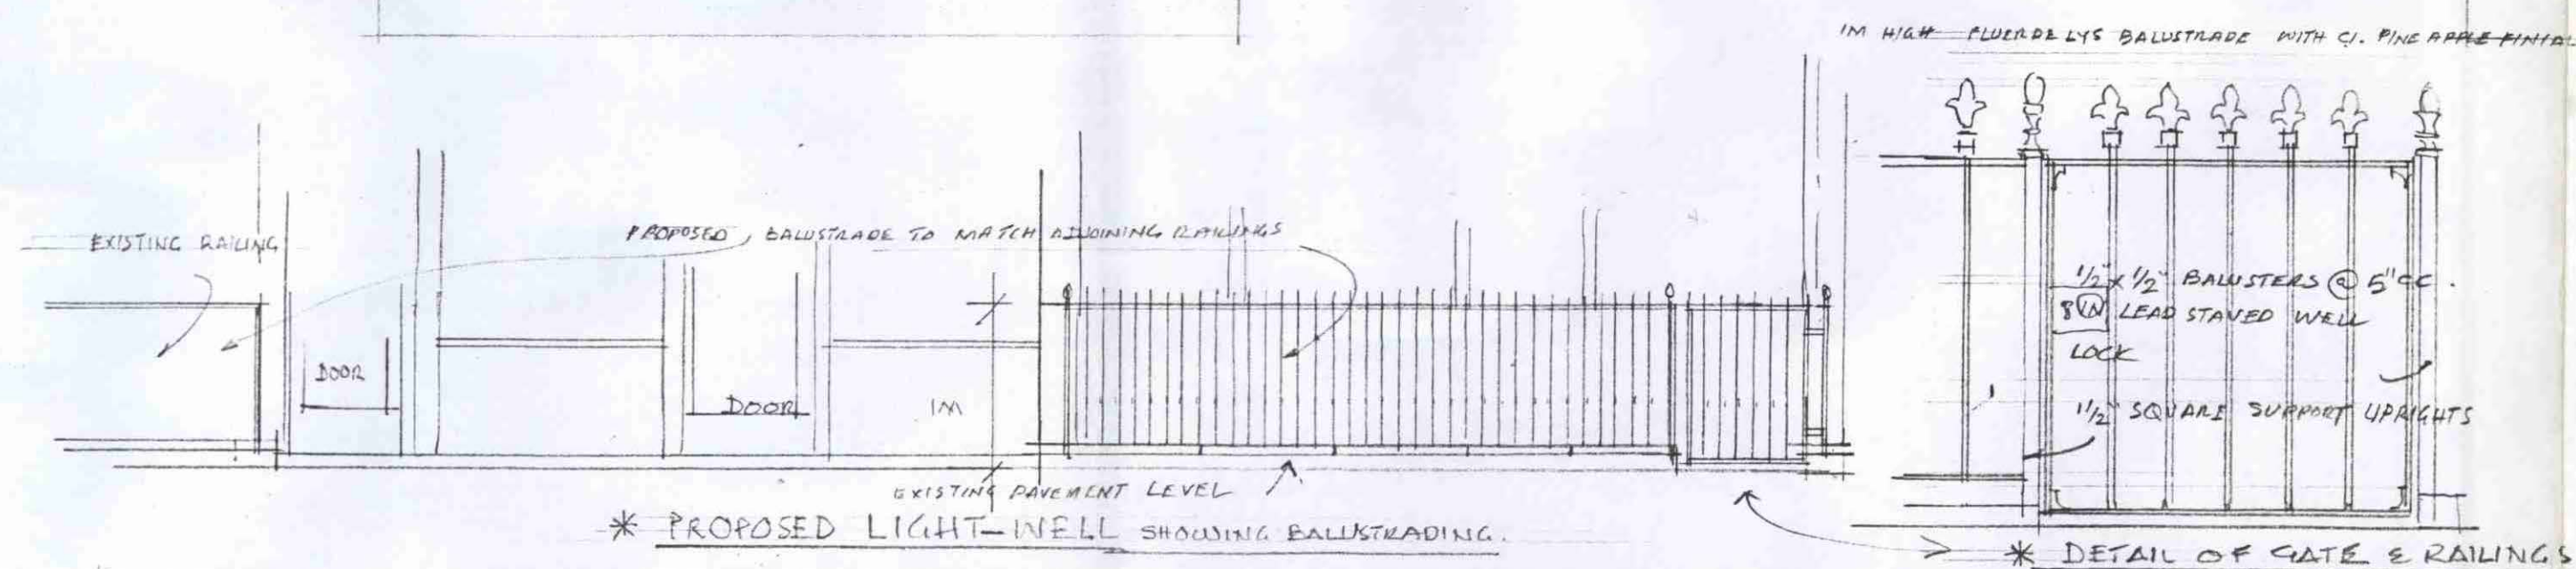

DRAWING TITLE  
 BASEMENT, GROUND AND FIRST  
 FLOOR PLANS

CLIENT  
 MRS. SUBHAM


PROJECT  
 PROPOSED EXTENSION TO **AGRA RESTAURANT**  
 135 - 137 WHITFIELD STREET, LONDON W1

DRAWING No  
 563 / 1  
 Scale  
 1 - 50  
 Date  
 AUG. 95


Rev  
 A  
 Drawn By

Design Associat.  
 CHARTERED ARCHITECT  
 75 ABBEY ROAD ST JOHN'S WOOD  
 Telephone 071-625 5471


9502073

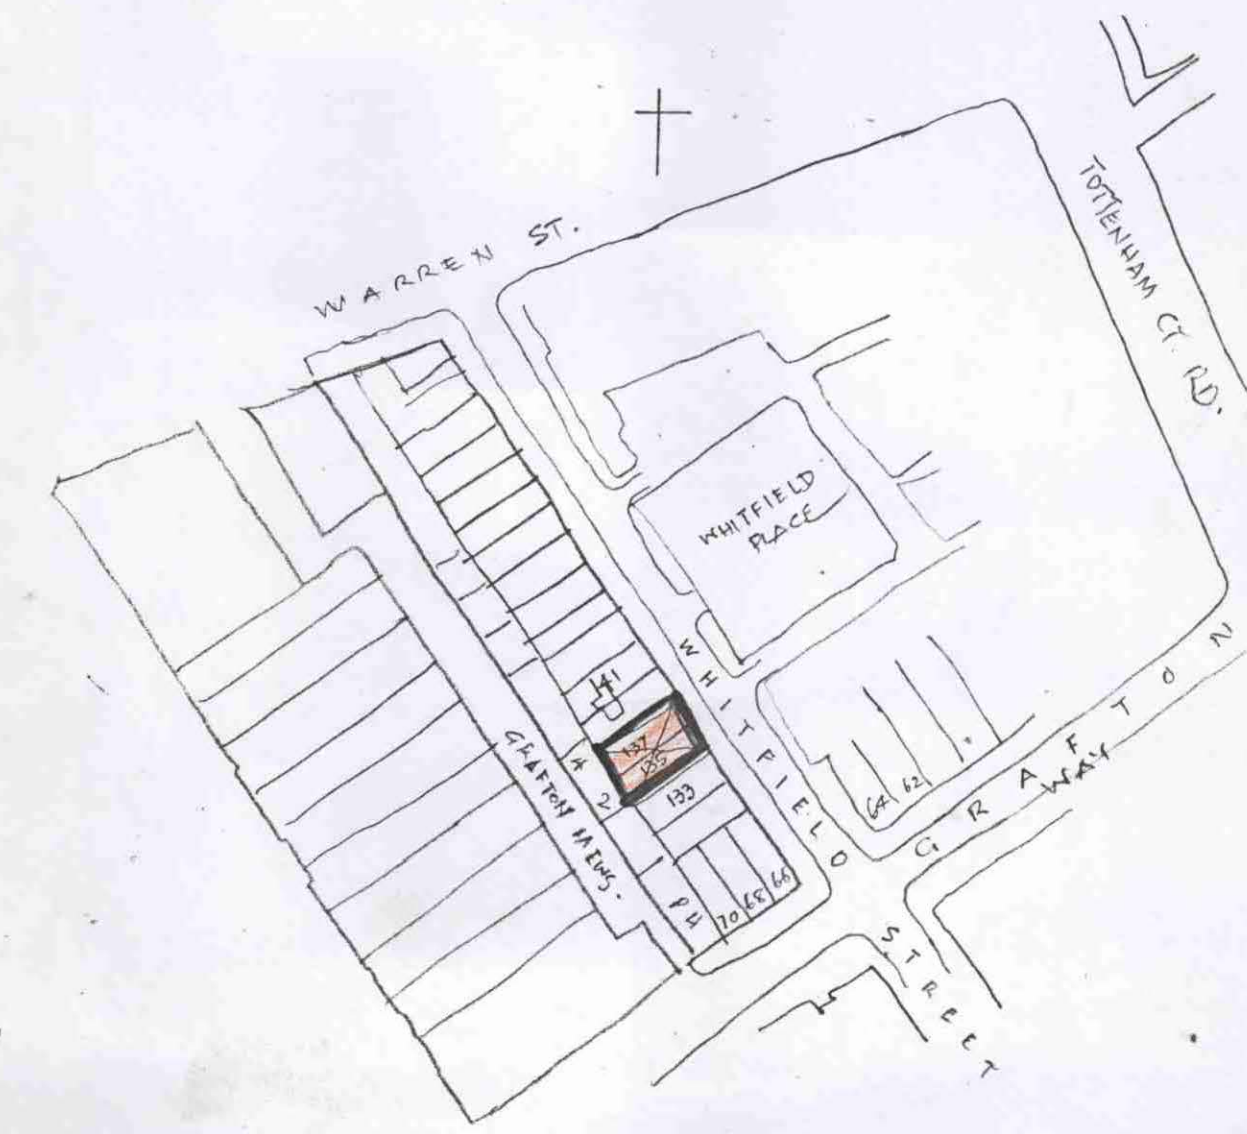


SITE PLAN SCALE 1:1250

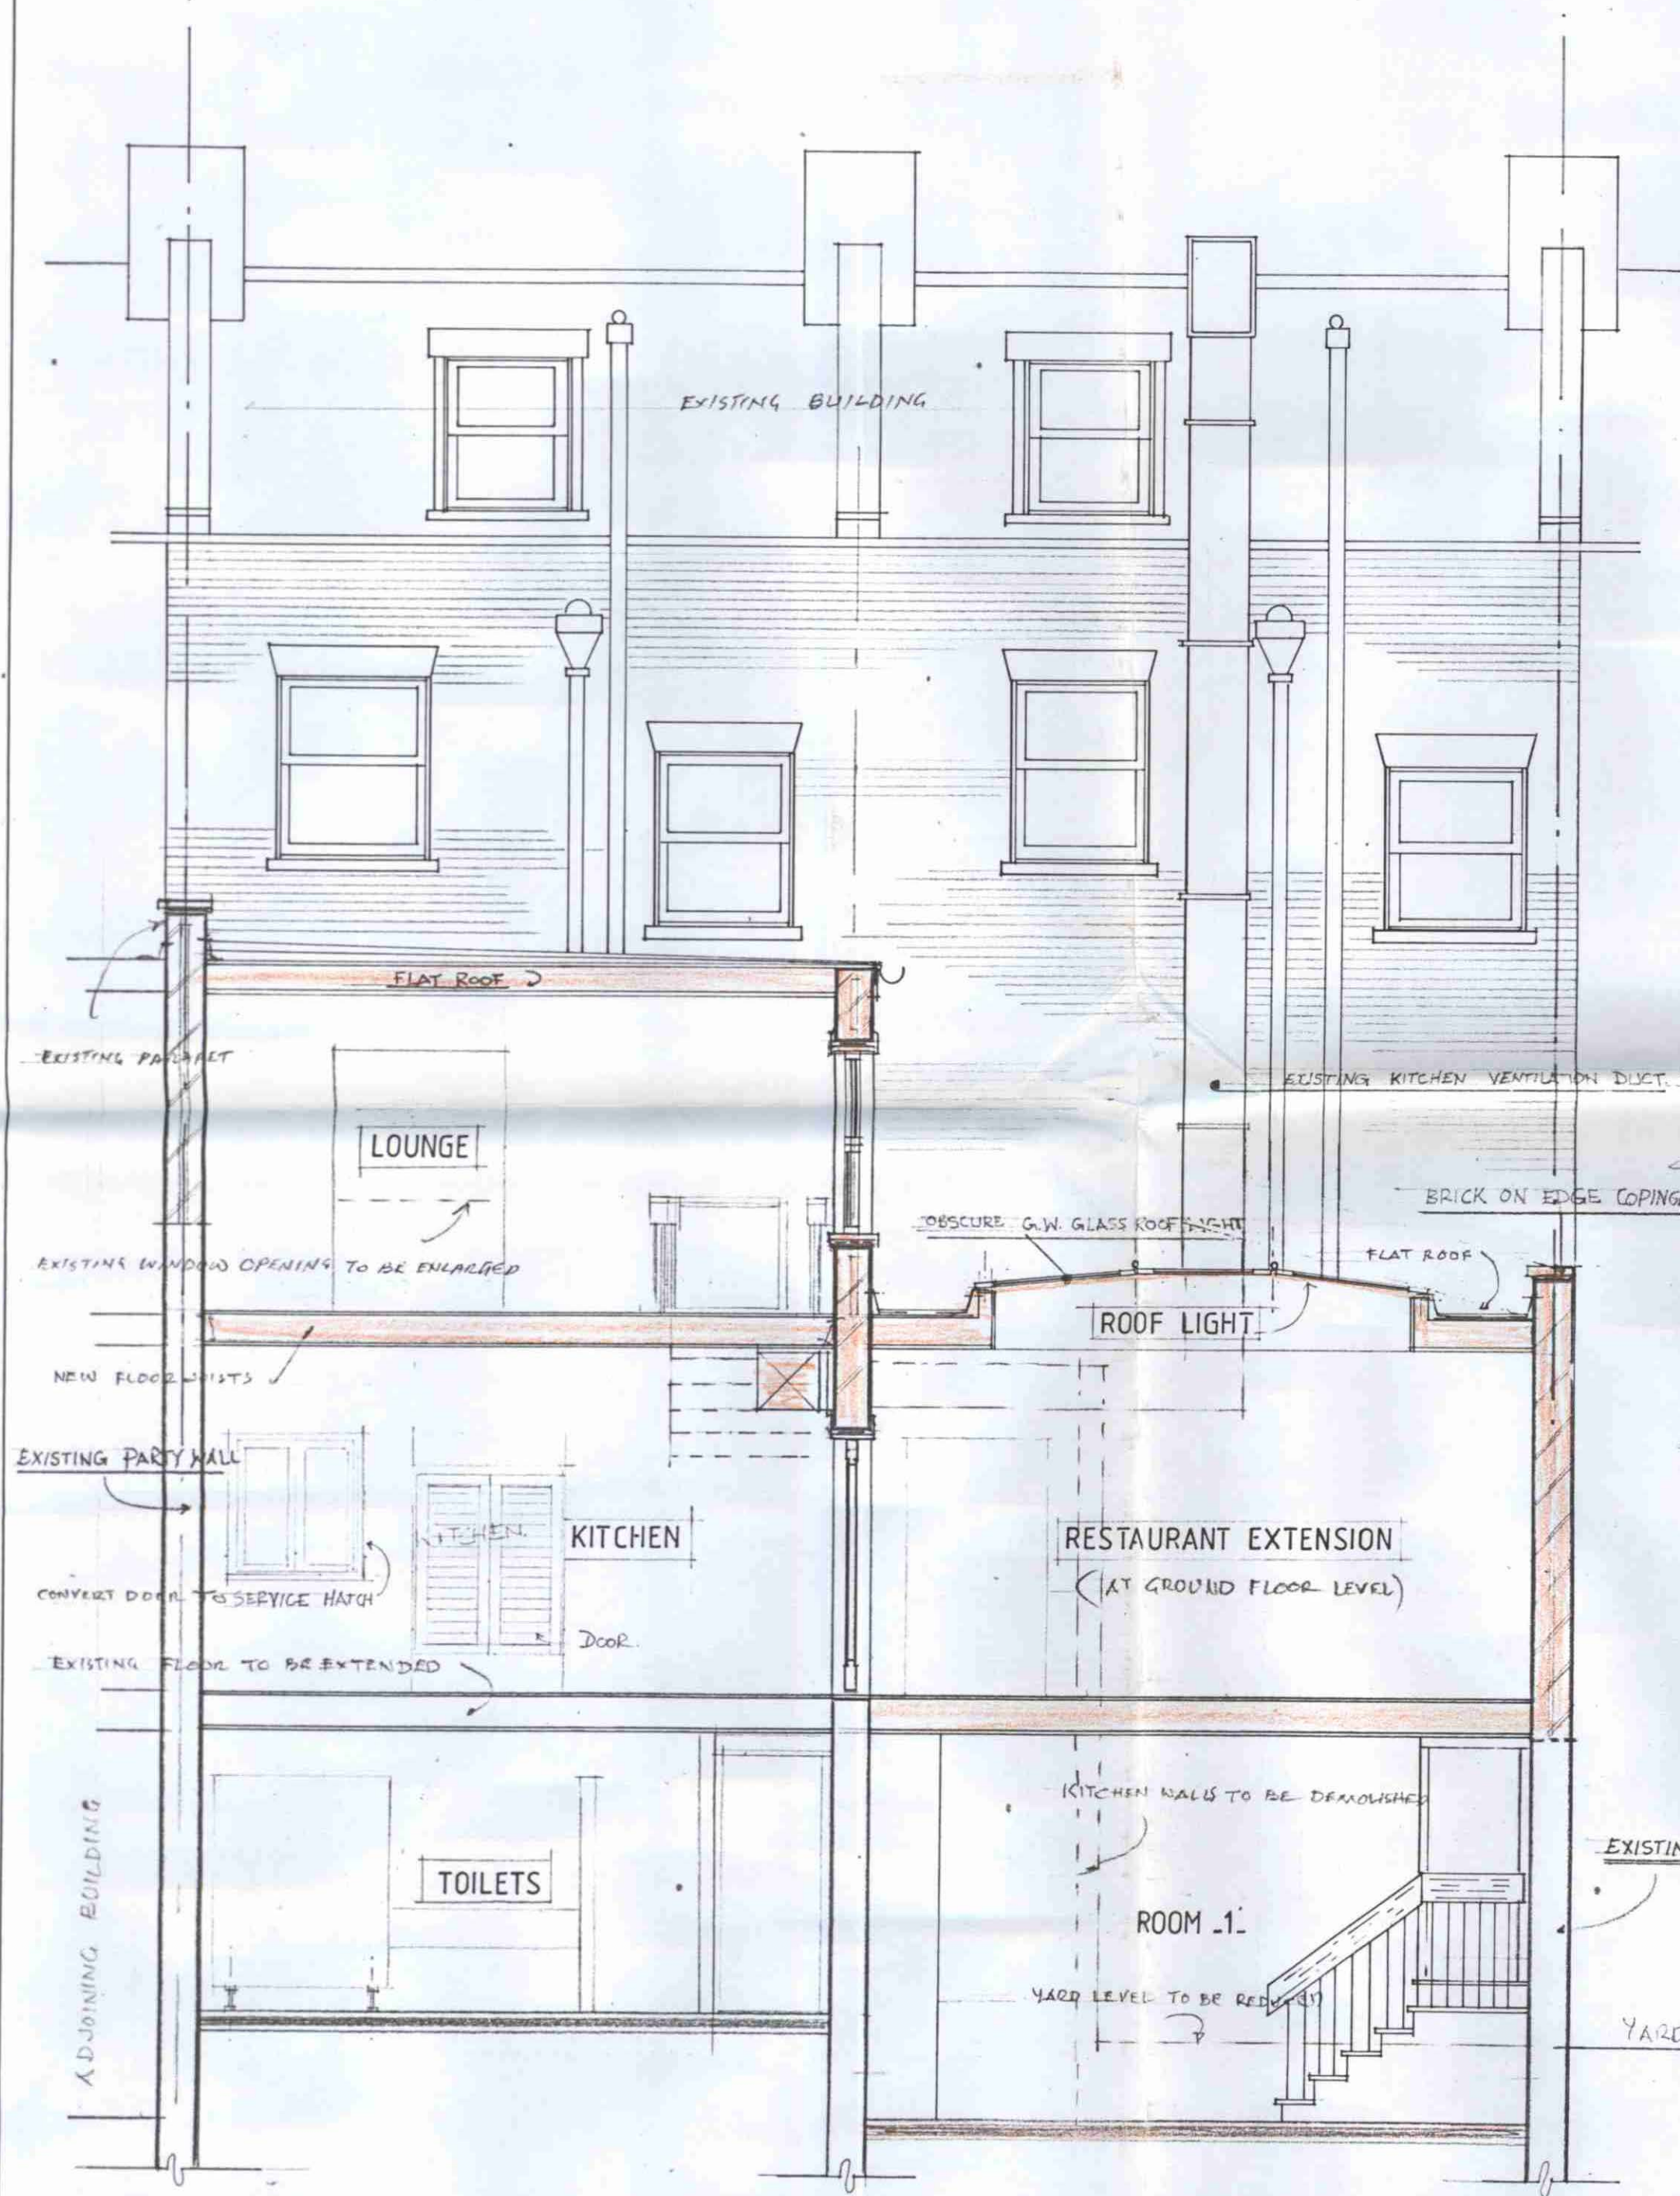

REAR ELEVATION AND SECTION

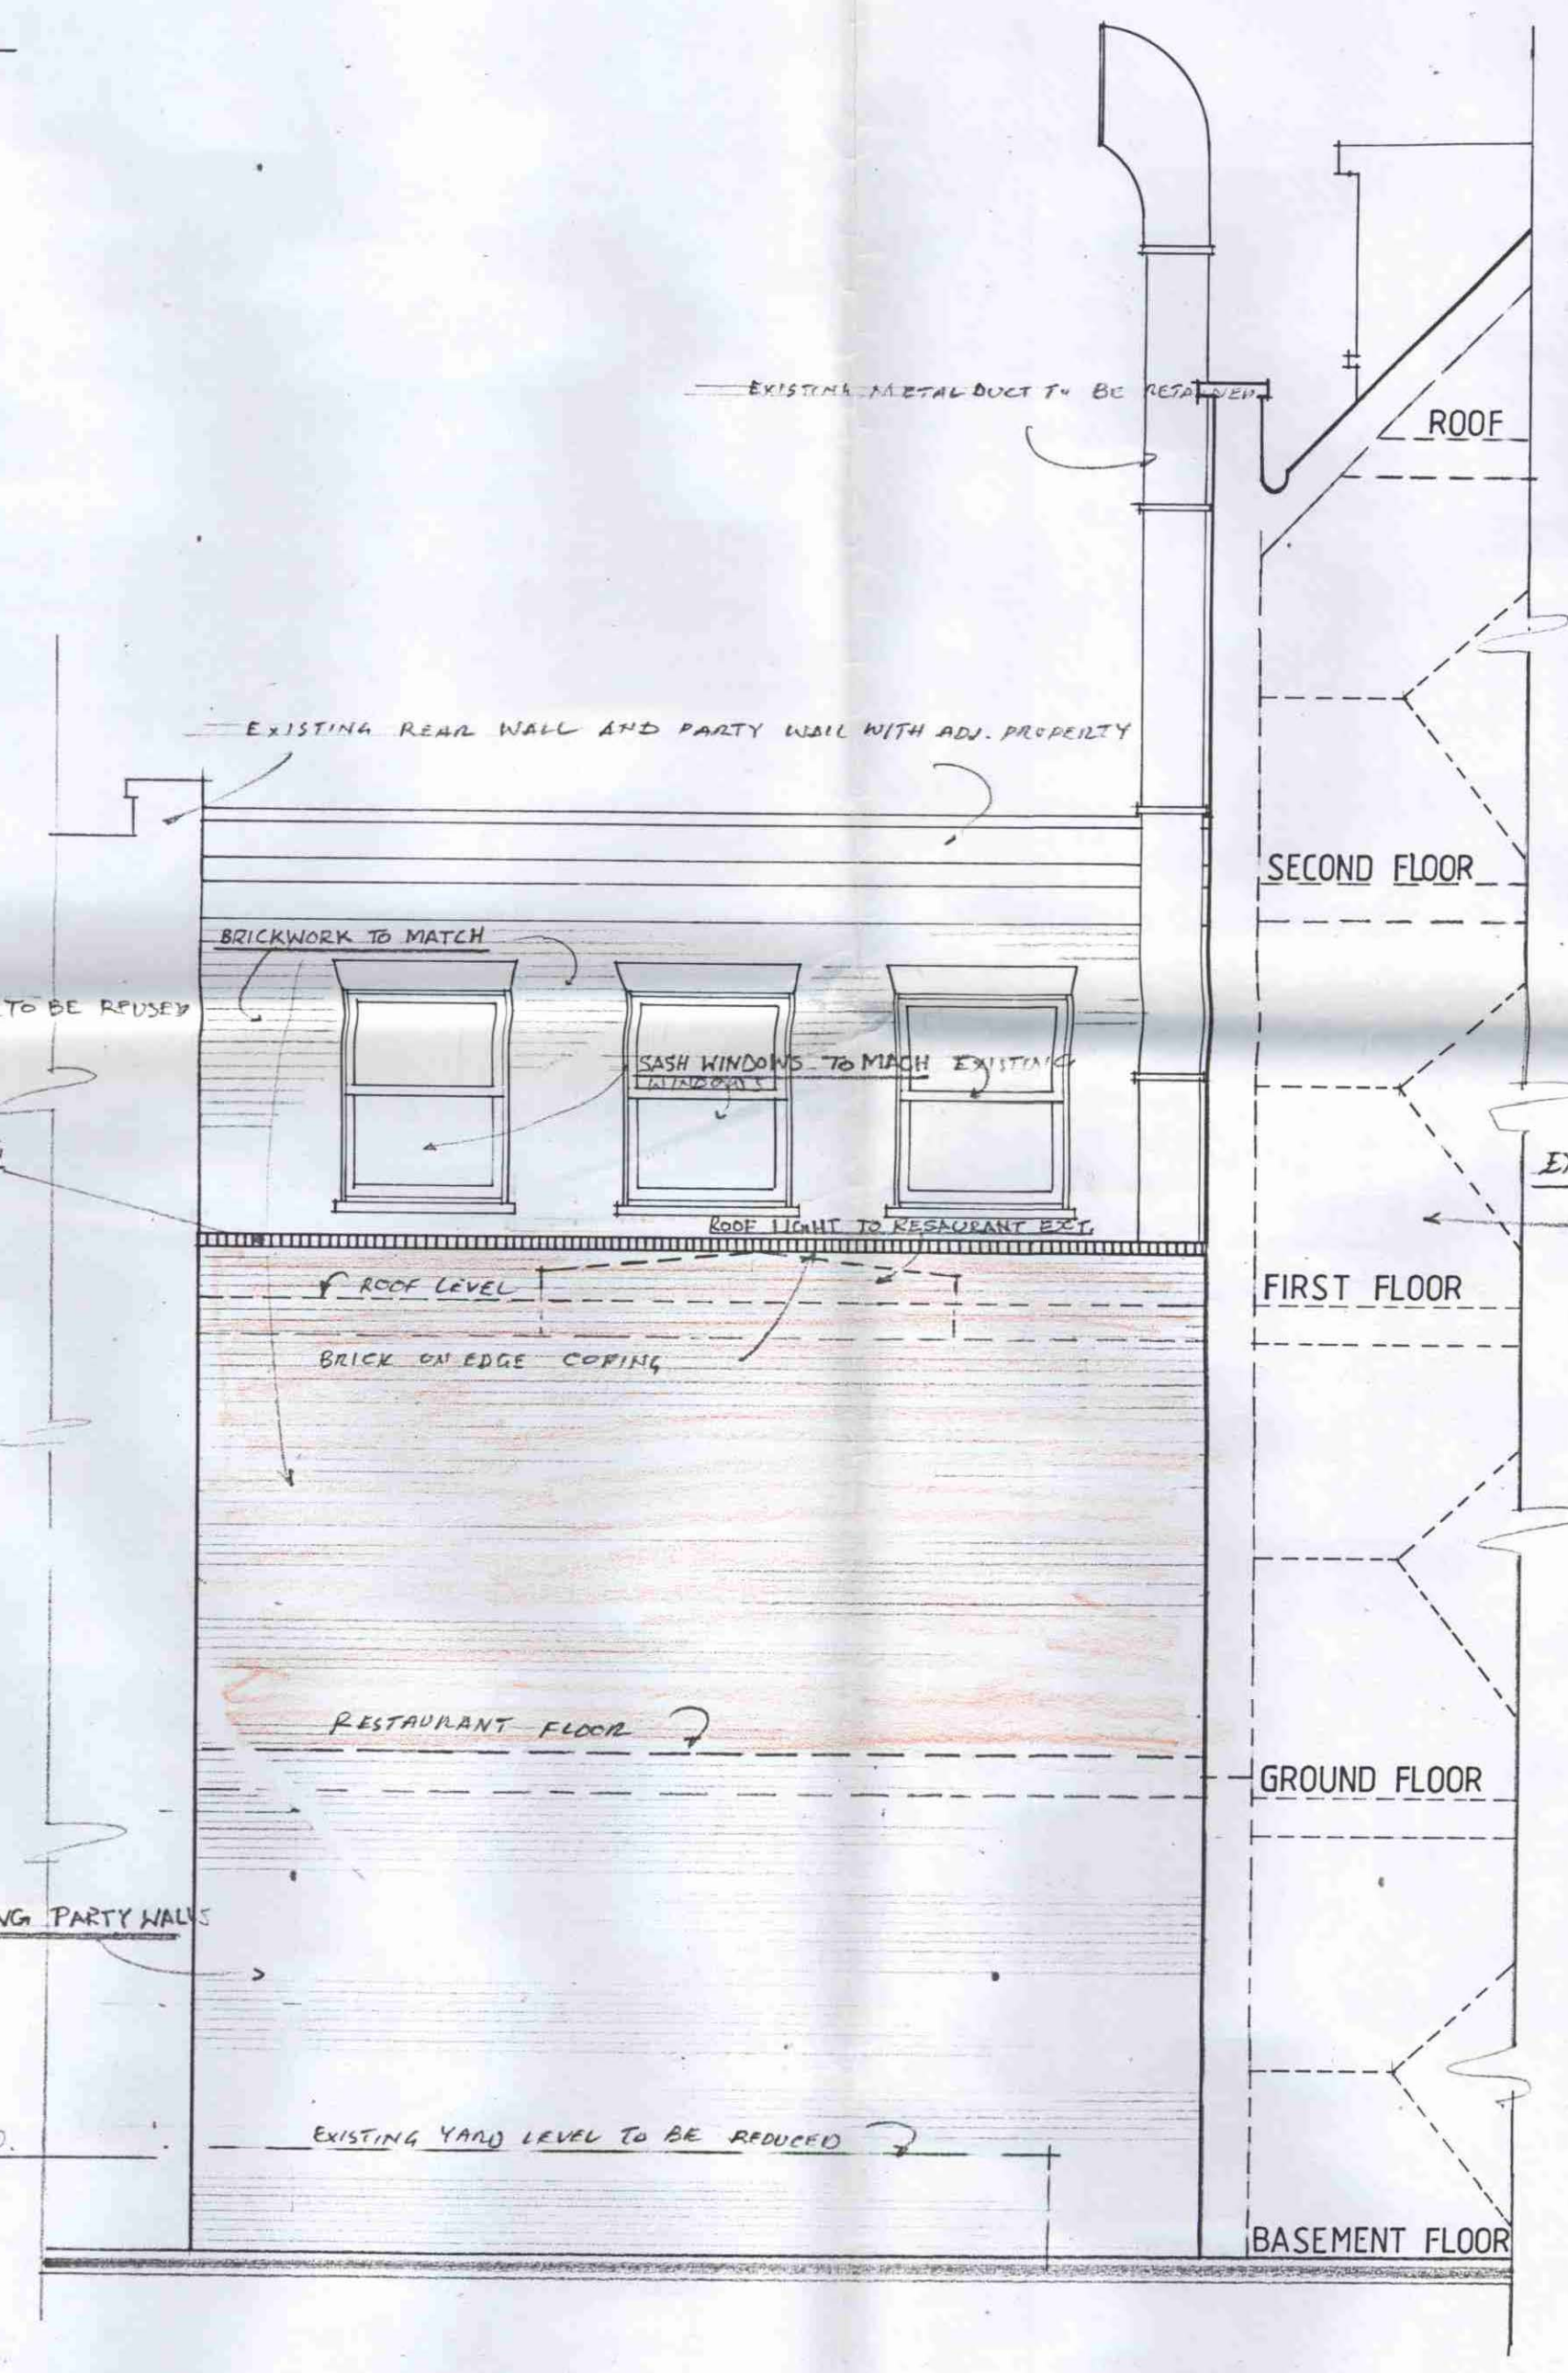

SIDE ELEVATION

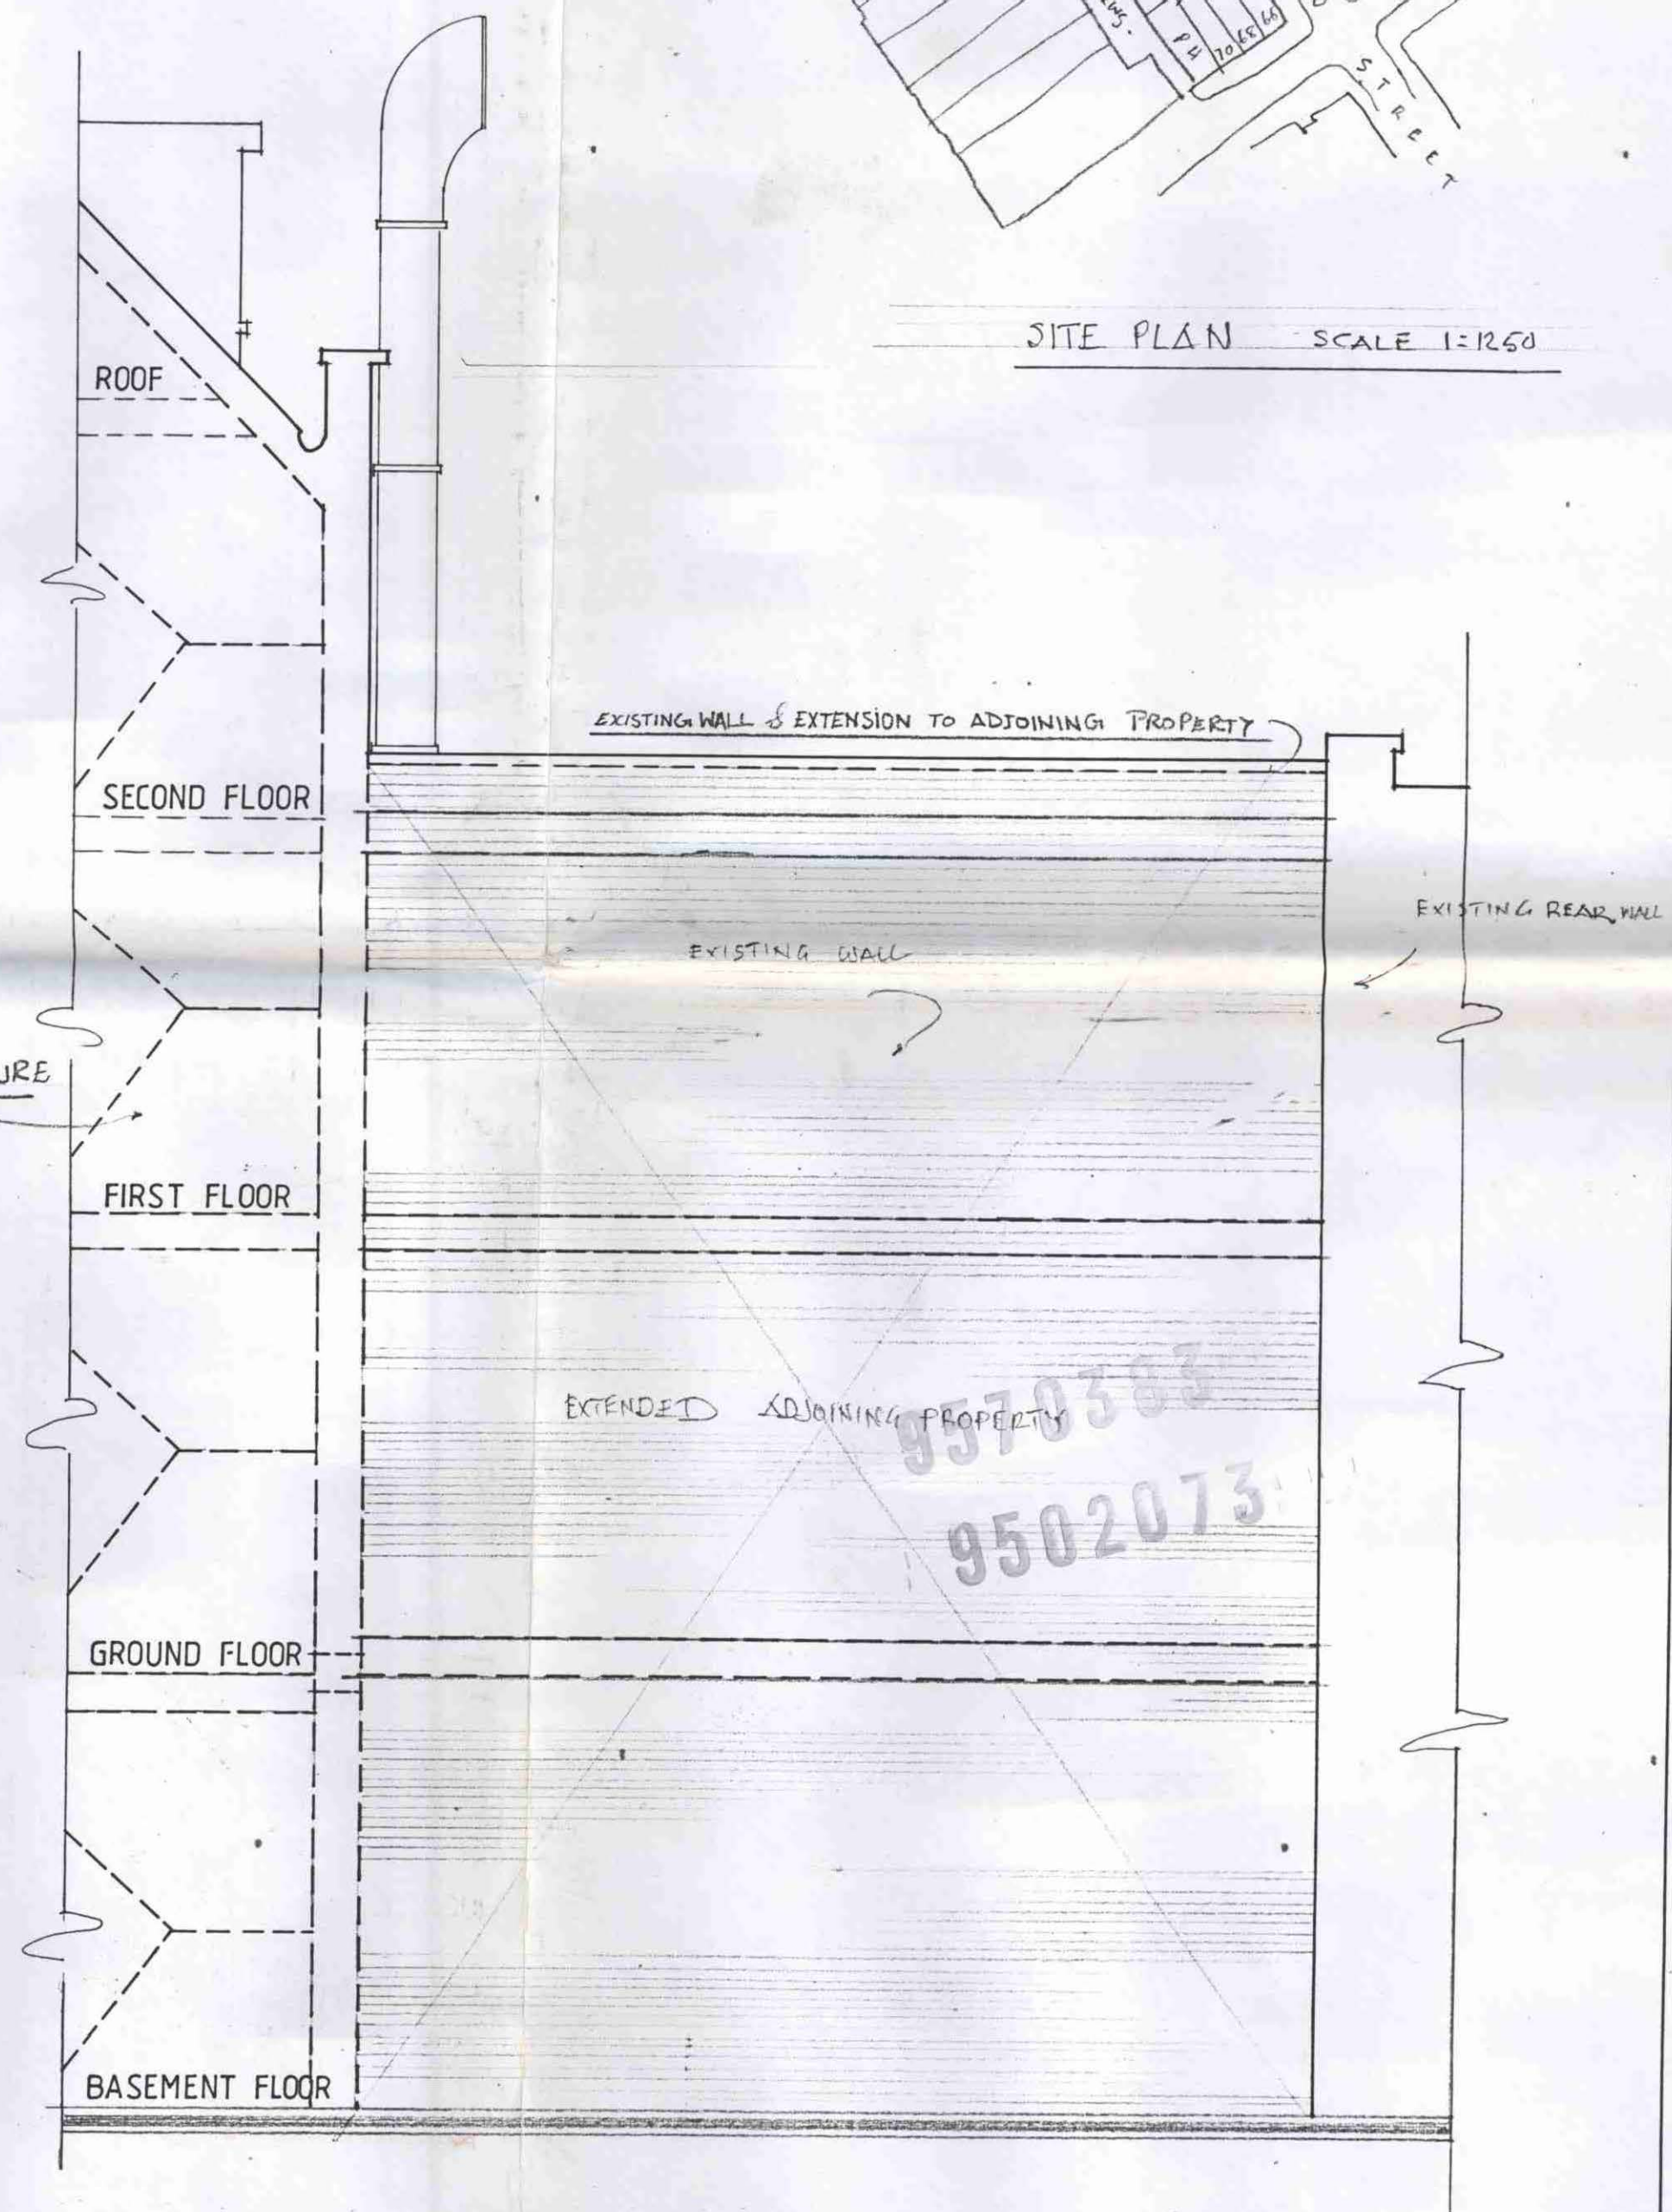

SIDE ELEVATION

DRAWING TITLE <b>SECTION B ELEVATIONS</b>	CLIENT <b>MRS. SUBHAM</b>	PROJECT <b>PROPOSED EXTENSION TO 135 - 137 WHITFIELD STREET, LONDON W1.</b>	DRAWING No <b>563 / 2</b>	Rev. <b>A</b>	Design Associates CHARTERED ARCHITECTS 75 ABBEY ROAD, ST JOHN'S WOOD, LONDON, NW8 5AR. Telephone: 0171-625 9471
			Scale <b>1 - 50</b>	Date <b>AUG. 95</b>	