



Client: Mr J Wald
Project: 56 Dartmouth Park Road,
London,
NW5 1SN

Drawing number:
Drawing Title:
Phase:
Scale:

P-02
EXISTING SITE PLAN
Planning
1:100 @ A3

Not for Construction

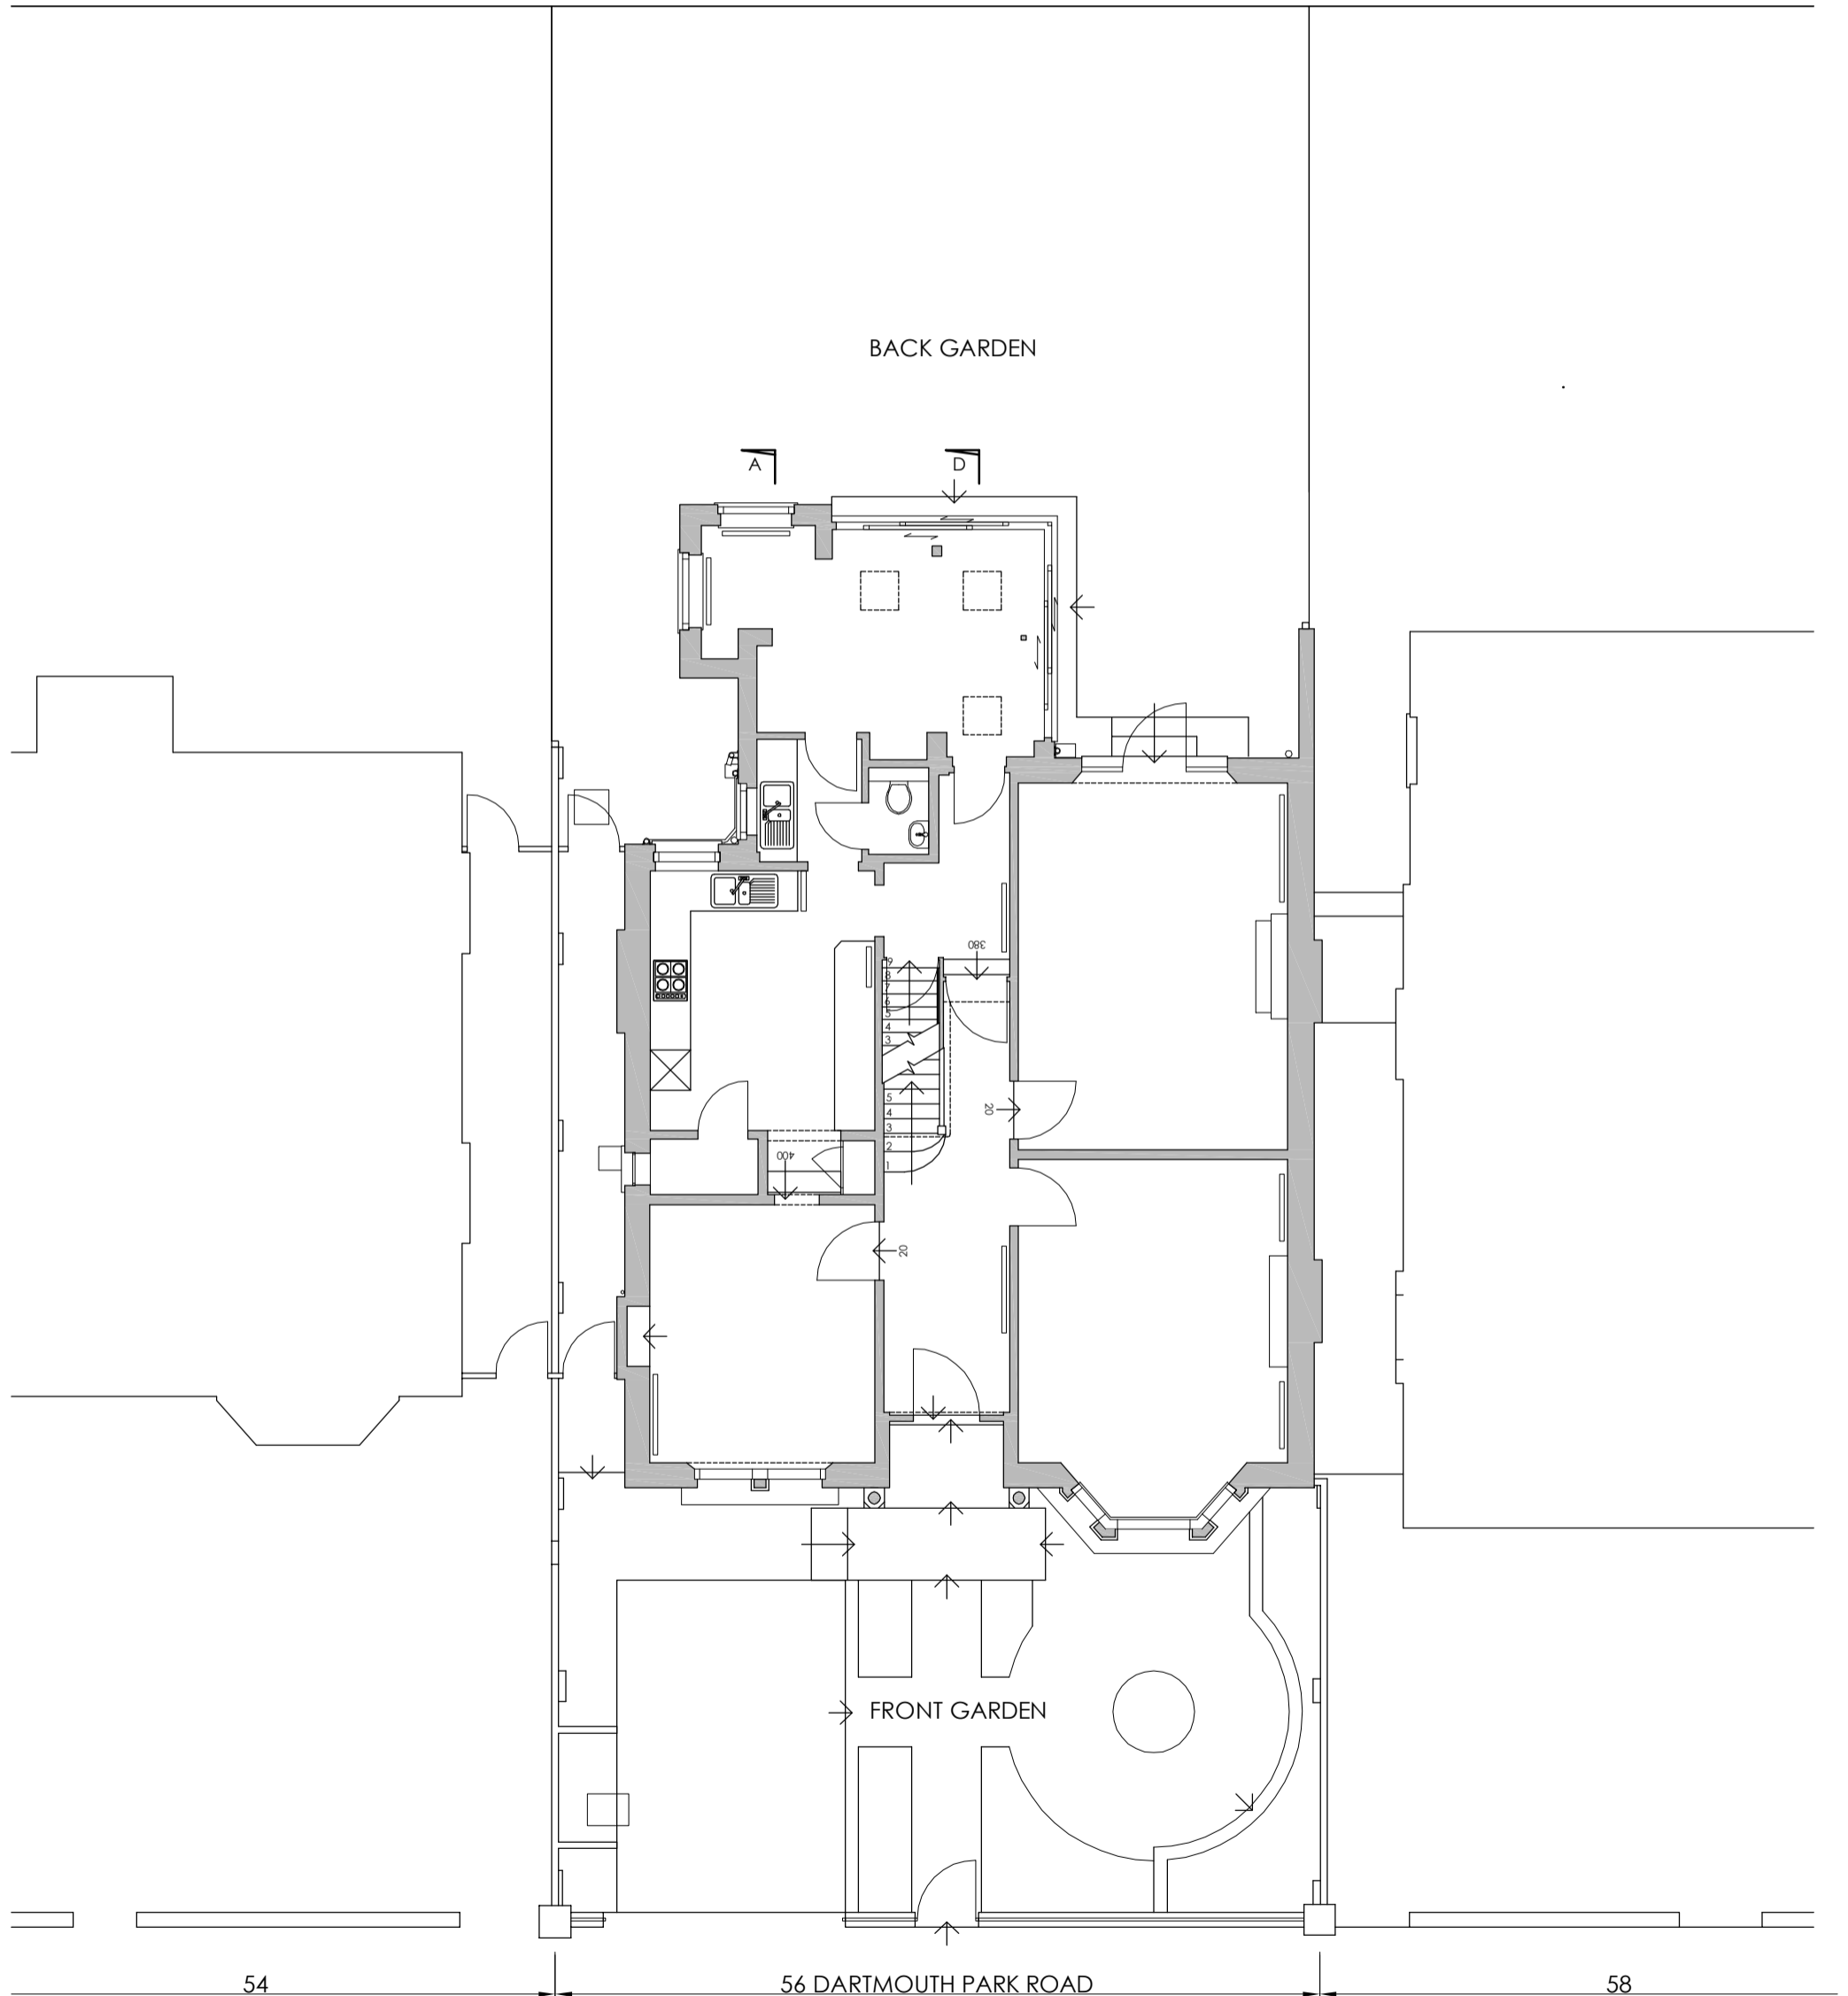

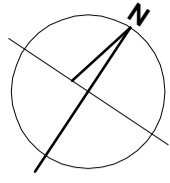



Client: Mr J Wald
Project: 56 Dartmouth Park Road,
London,
NW5 1SN

Drawing number:
Drawing Title:
Phase:
Scale:

P-03
EXISTING BASEMENT PLAN
Planning
1:50 @ A3

Not for Construction

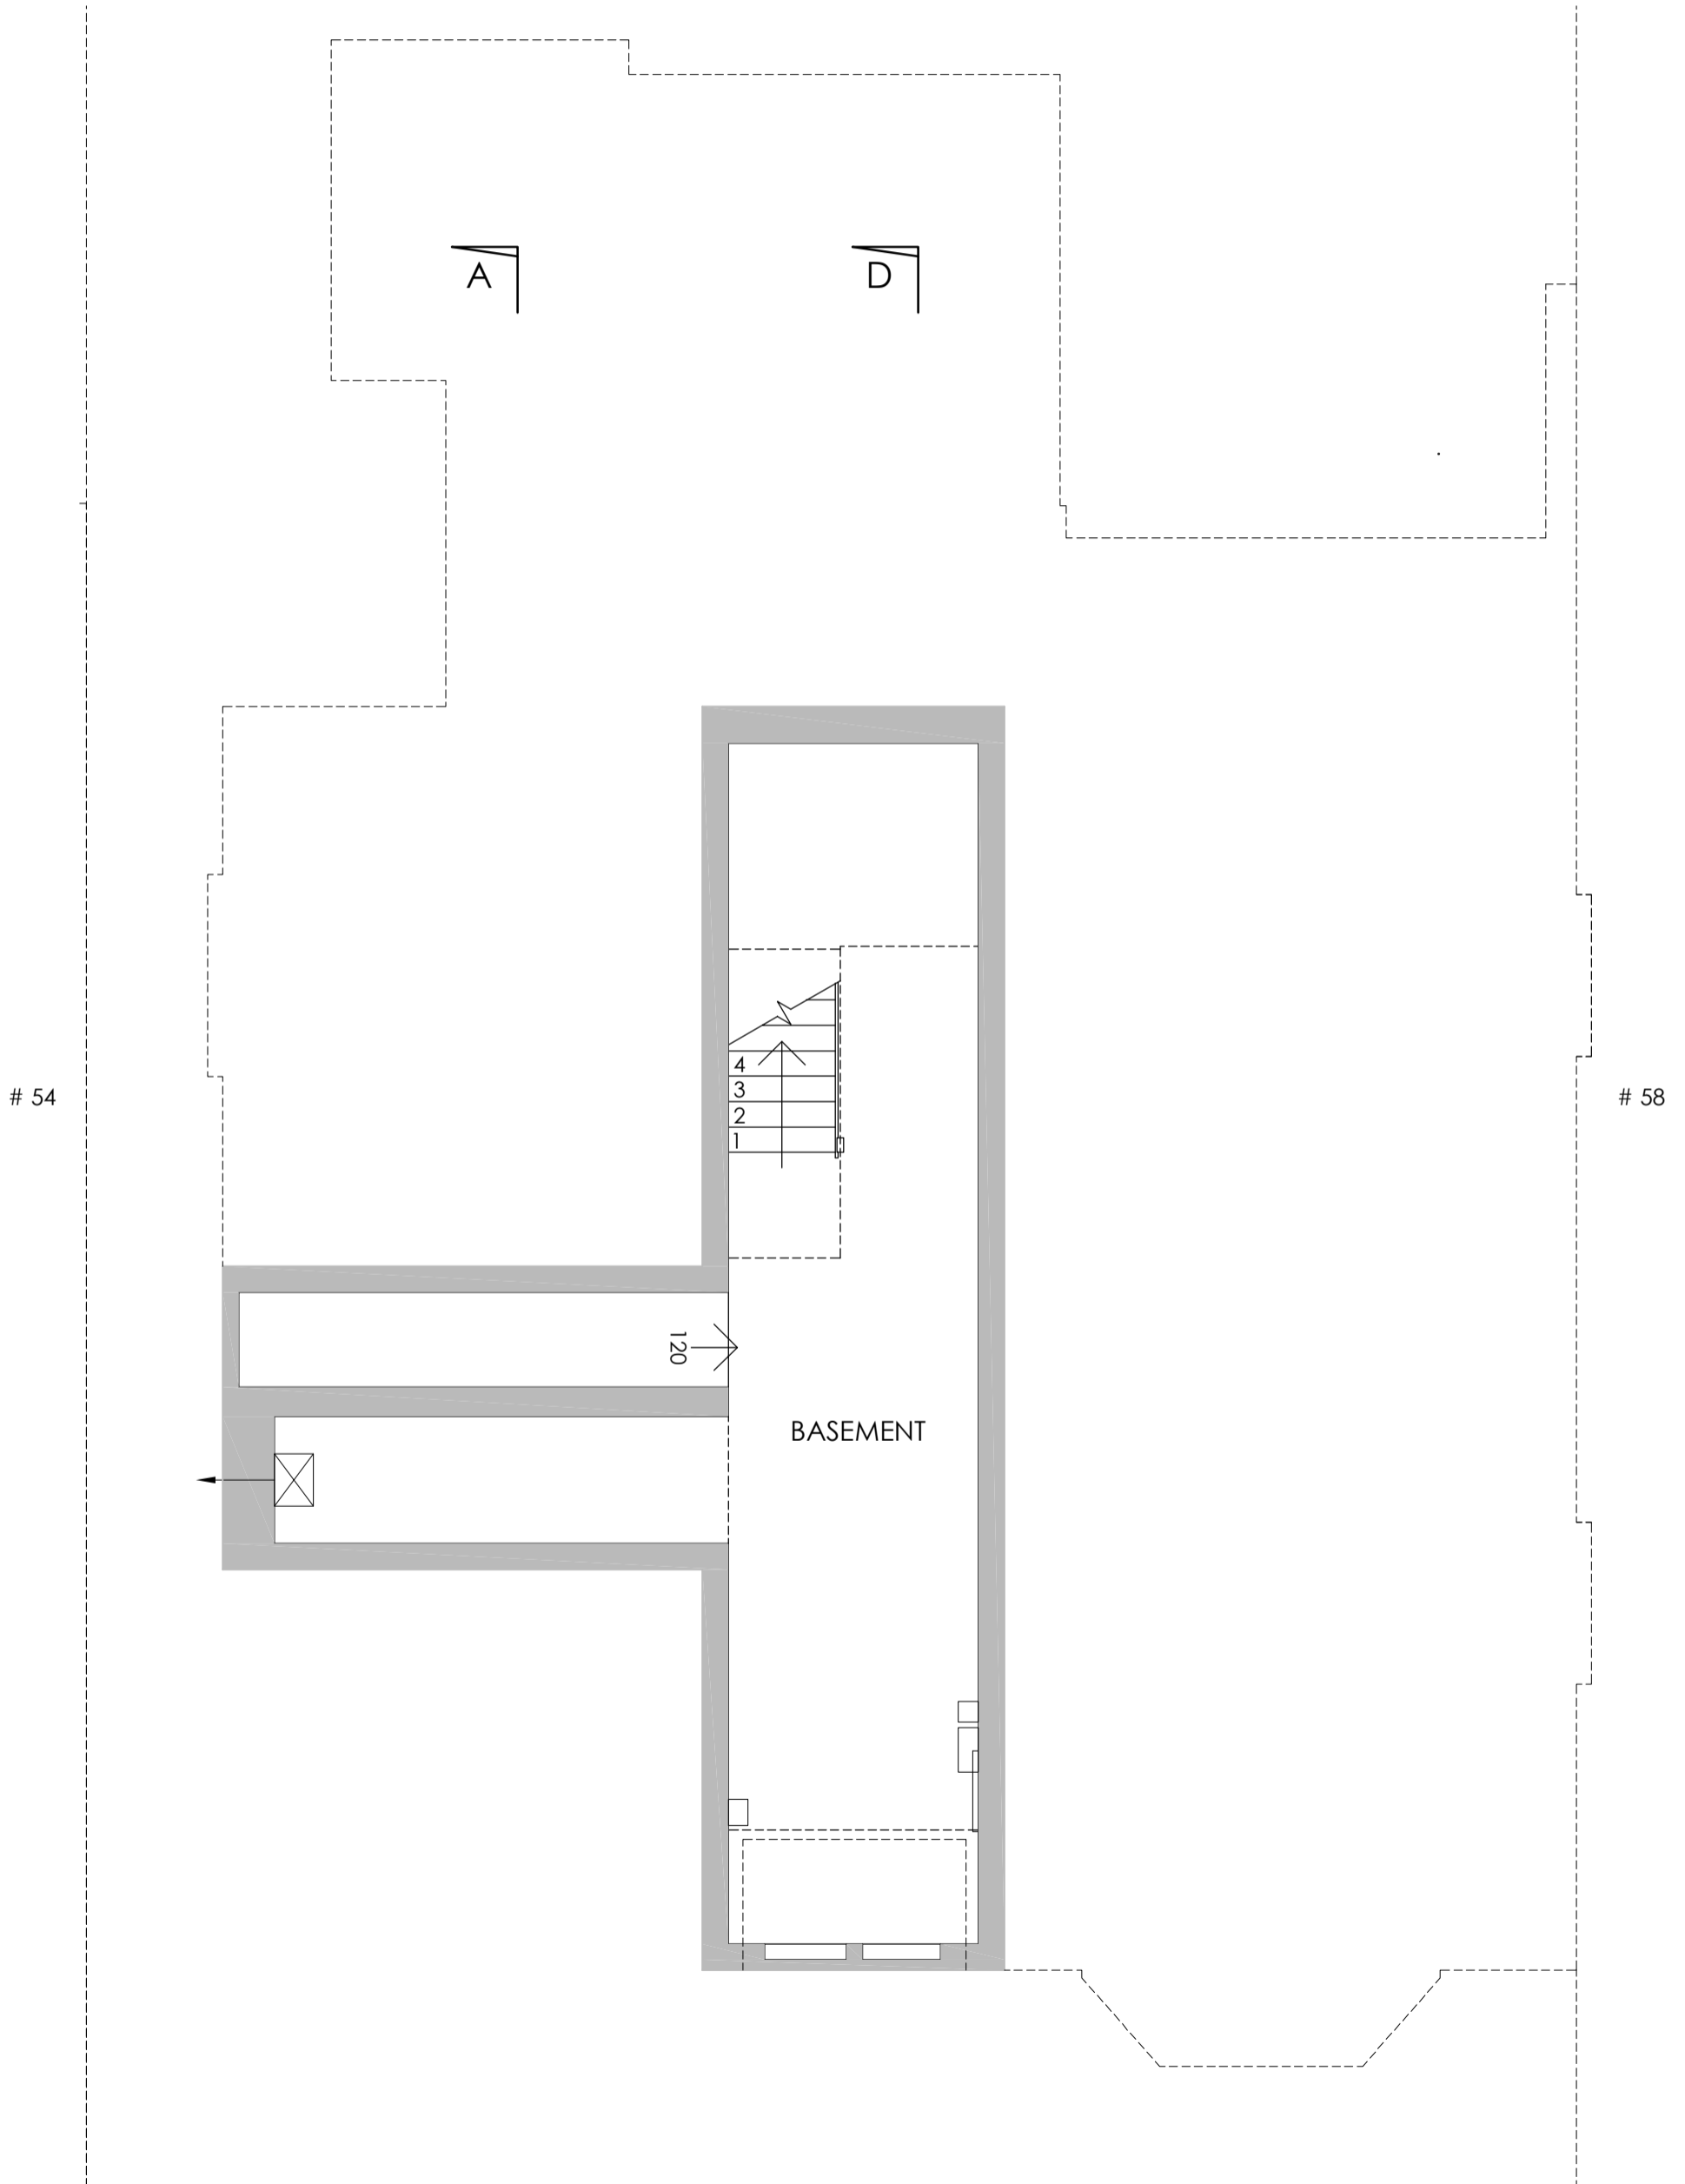

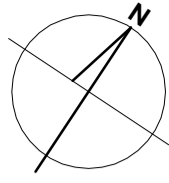



Client: Mr J Wald
Project: 56 Dartmouth Park Road,
London,
NW5 1SN

Drawing number:
Drawing Title:
Phase:
Scale:

P-04
EXISTING GROUND FLOOR PLAN
Planning
1:50 @ A3

Not for Construction

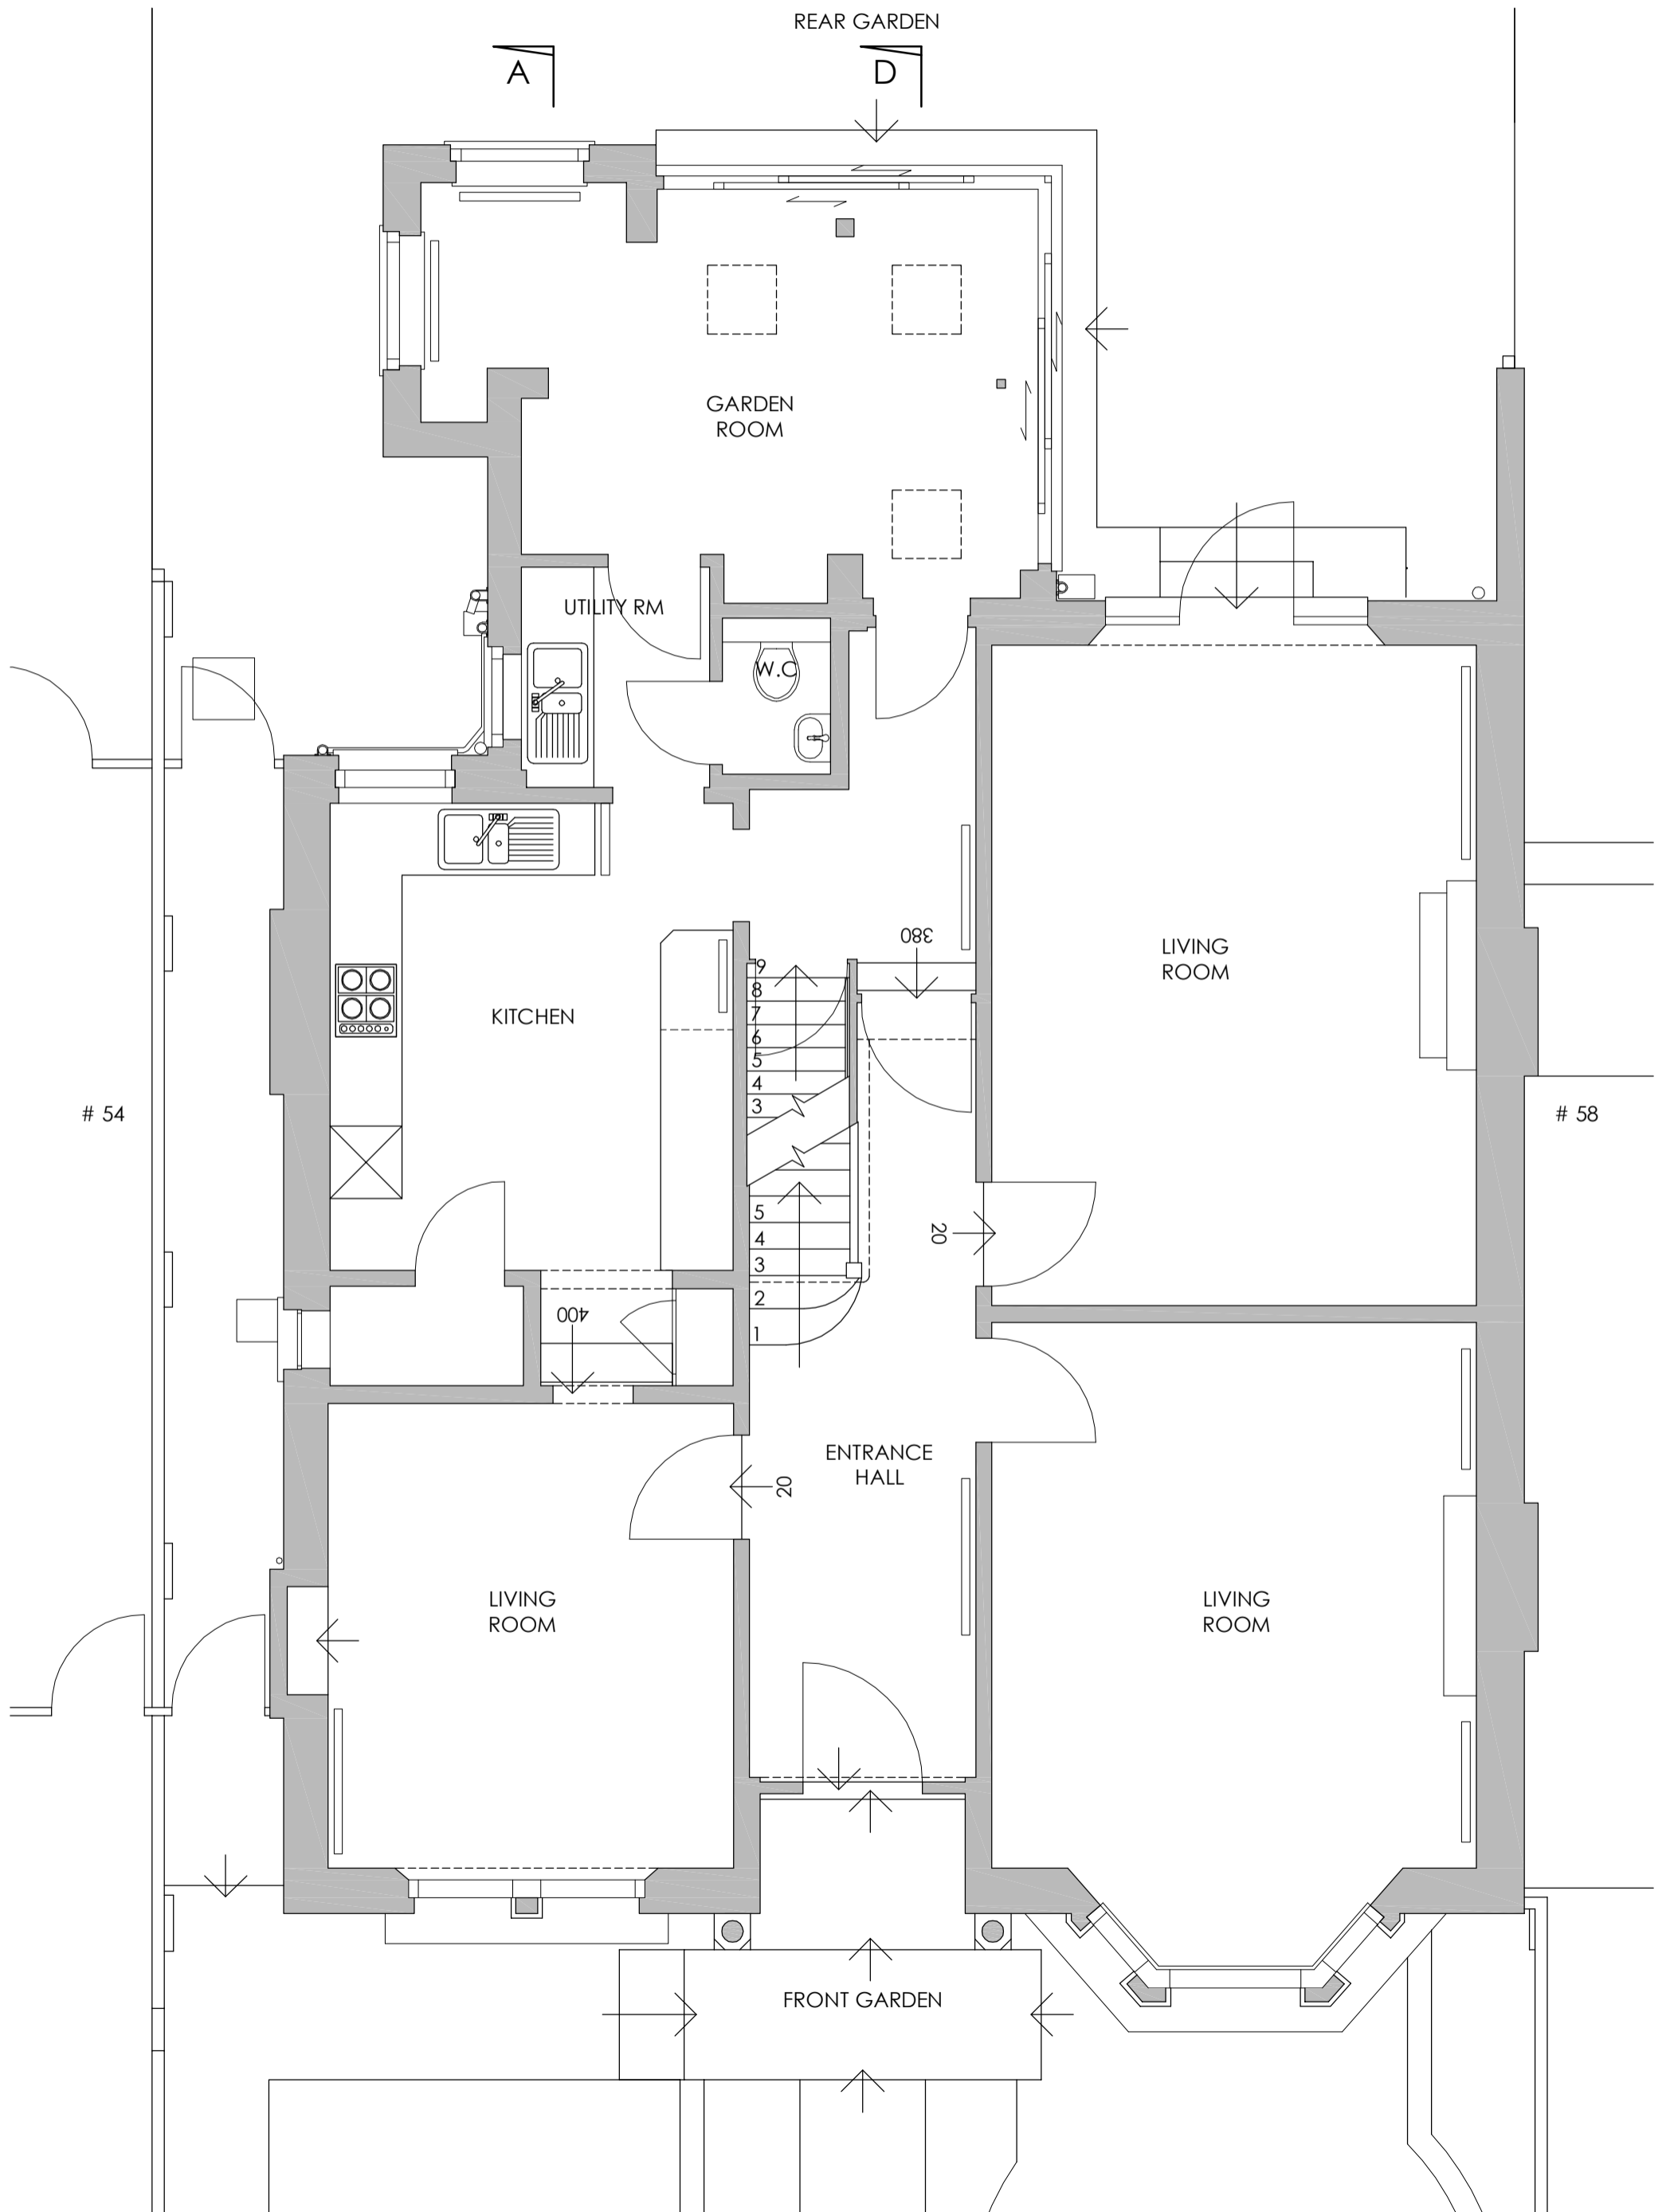

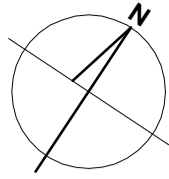



Client: Mr J Wald
Project: 56 Dartmouth Park Road,
London,
NW5 1SN

Drawing number:
Drawing Title:
Phase:
Scale:

P-05
EXISTING FIRST FLOOR PLAN
Planning
1:50 @ A3

Not for Construction

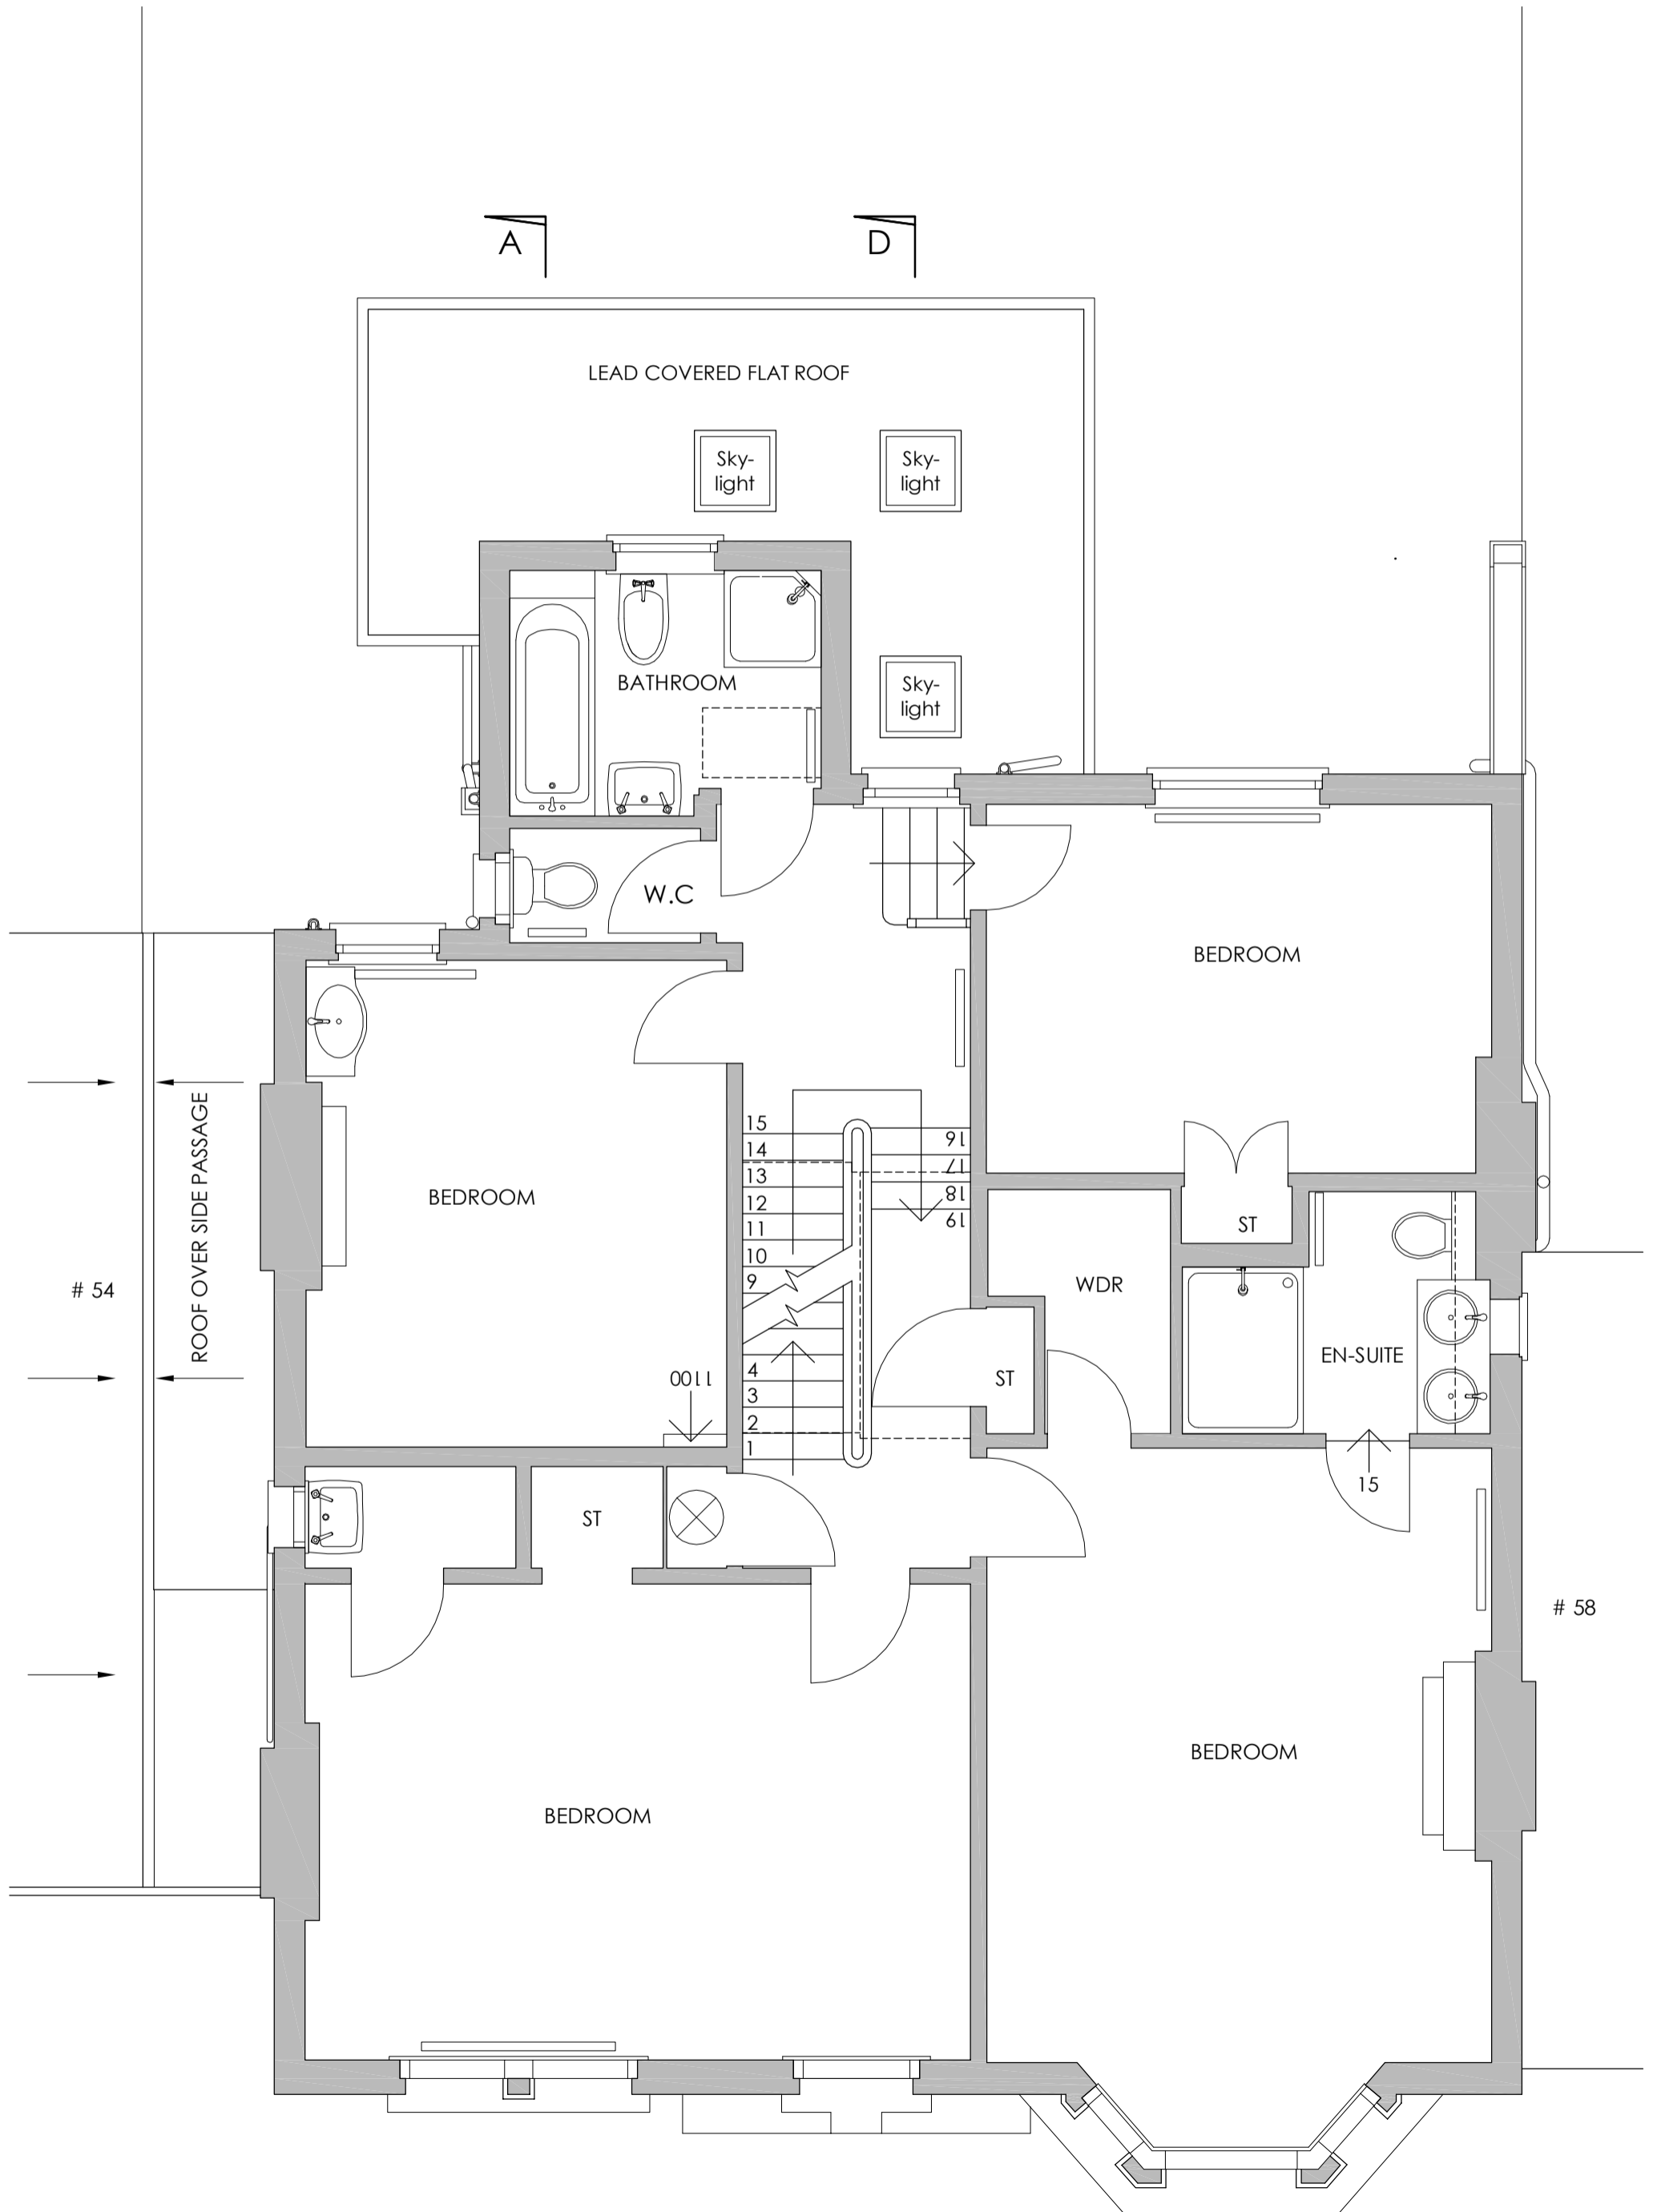

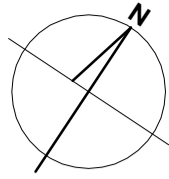



Client: Mr J Wald
Project: 56 Dartmouth Park Road,
London,
NW5 1SN

Drawing number:
Drawing Title:
Phase:
Scale:

P-06
EXISTING SECOND FLOOR PLAN
Planning
1:50 @ A3

Not for Construction

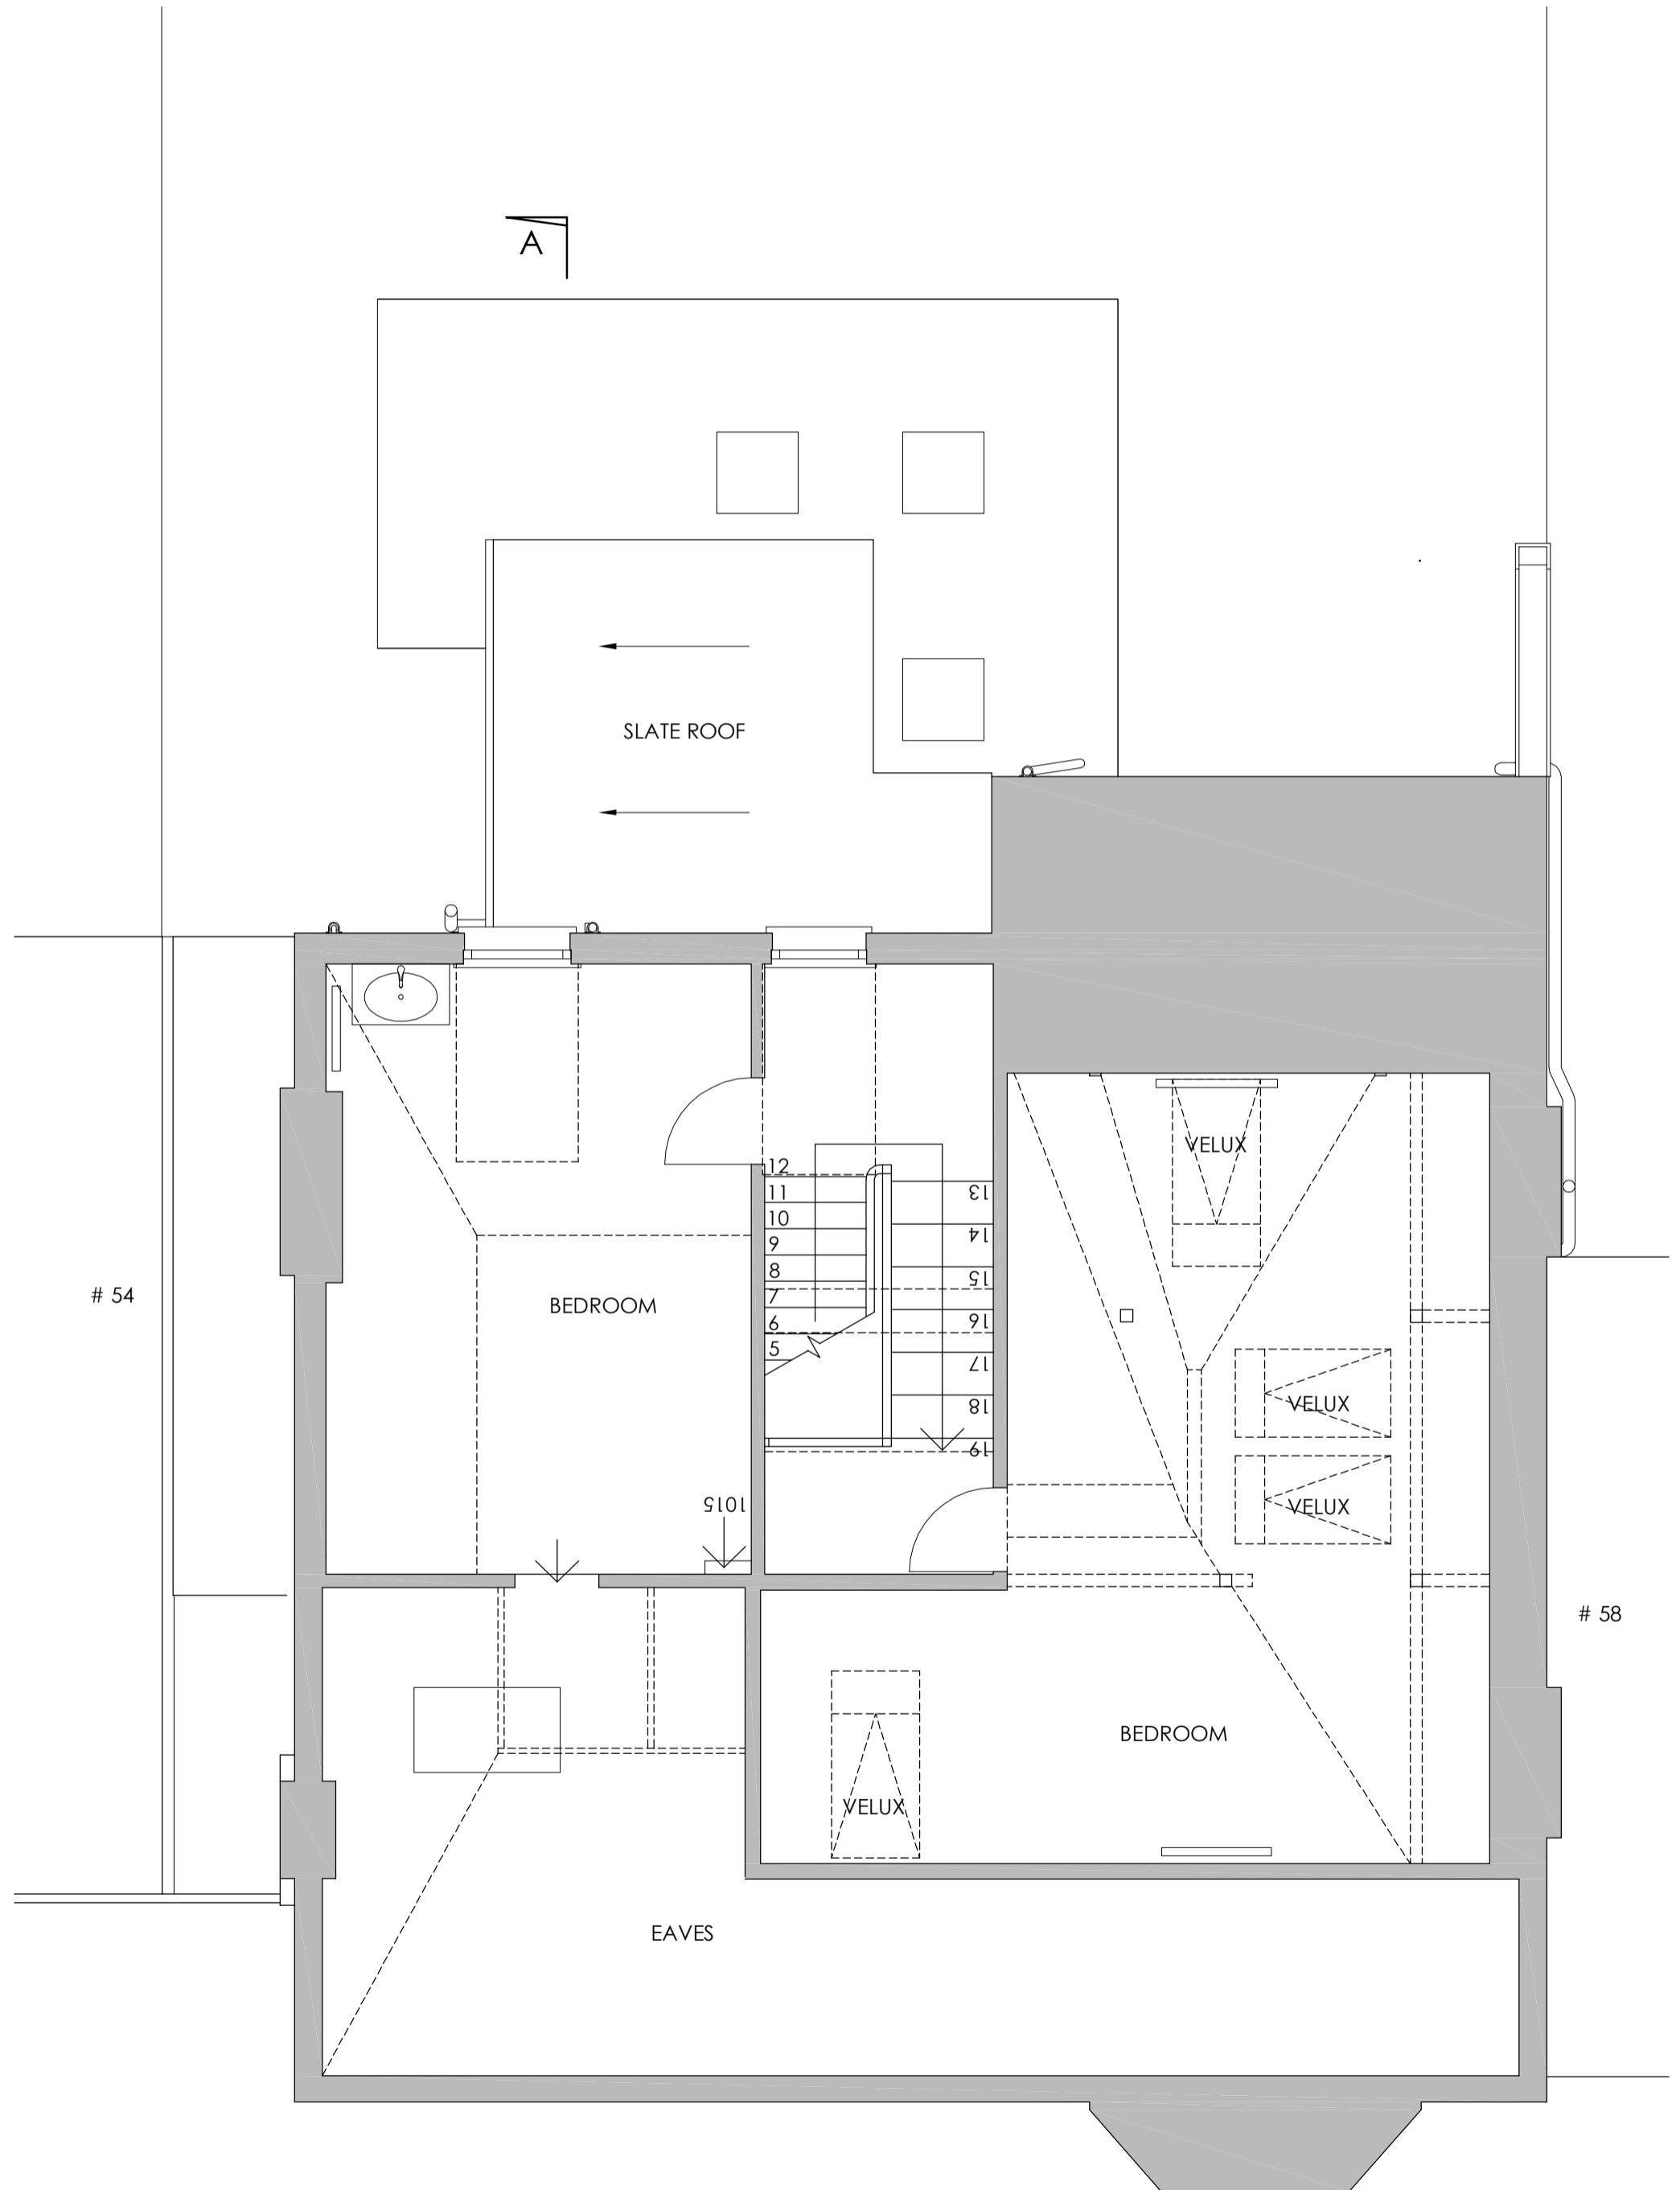

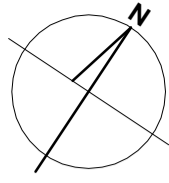


Client: Mr J Wald
Project: 56 Dartmouth Park Road,
London,
NW5 1SN

Drawing number:
Drawing Title:
Phase:
Scale:

P-07
EXISTING ROOF PLAN
Planning
1:50 @ A3

Not for Construction

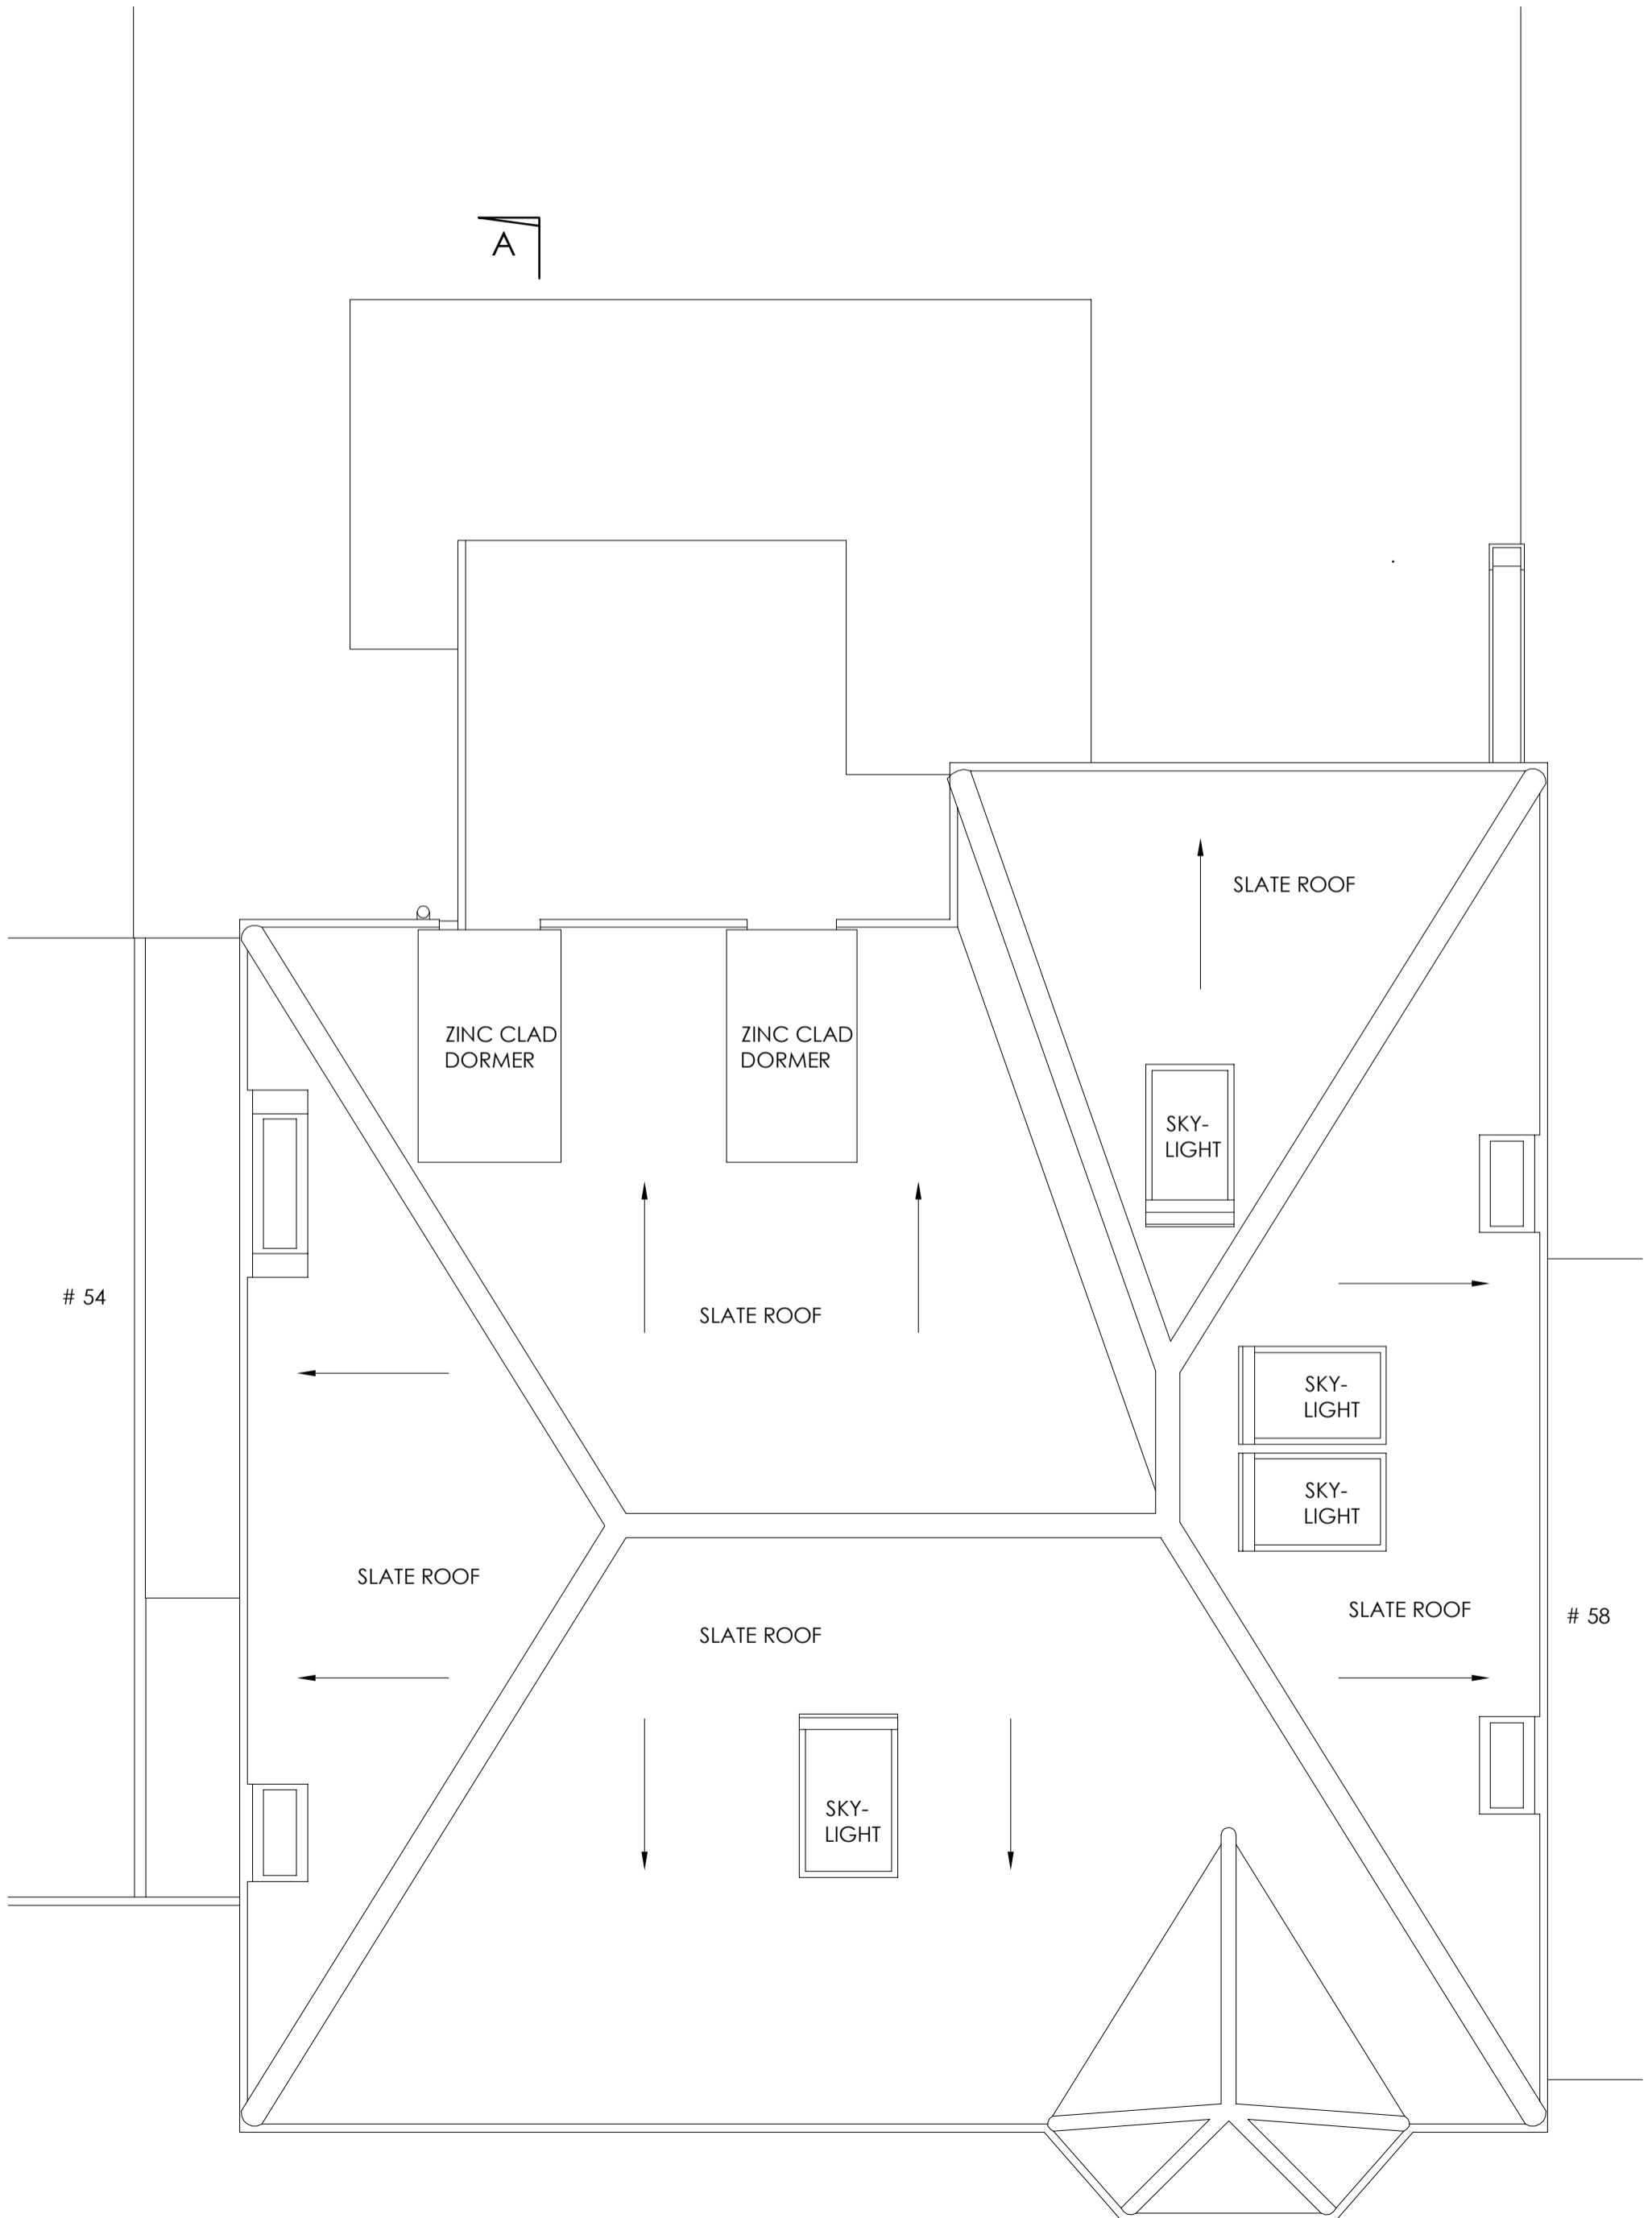

Client: Mr J Wald
Project: 56 Dartmouth Park Road,
London,
NW5 1SN

Drawing number:
Drawing Title:
Phase:
Scale:

P-08
EXISTING FRONT ELEVATION
Planning
1:50 @ A3

Not for Construction



Client: Mr J Wald
Project: 56 Dartmouth Park Road,
London,
NW5 1SN

Drawing number: P-09
Drawing Title: **EXISTING BACK ELEVATION**
Phase: Planning
Scale: 1:50 @ A3

Not for Construction




Client: Mr J Wald
Project: 56 Dartmouth Park Road,
London,
NW5 1SN

Drawing number: P-10
Drawing Title: **EXISTING WEST SIDE ELEVATION**
Phase: Planning
Scale: 1:50 @ A3

Not for Construction

- KEY:
- 1. Slate
 - 2. London stock brick
 - 3. Zinc
 - 4. Painted timber window
 - 5. Plastic window

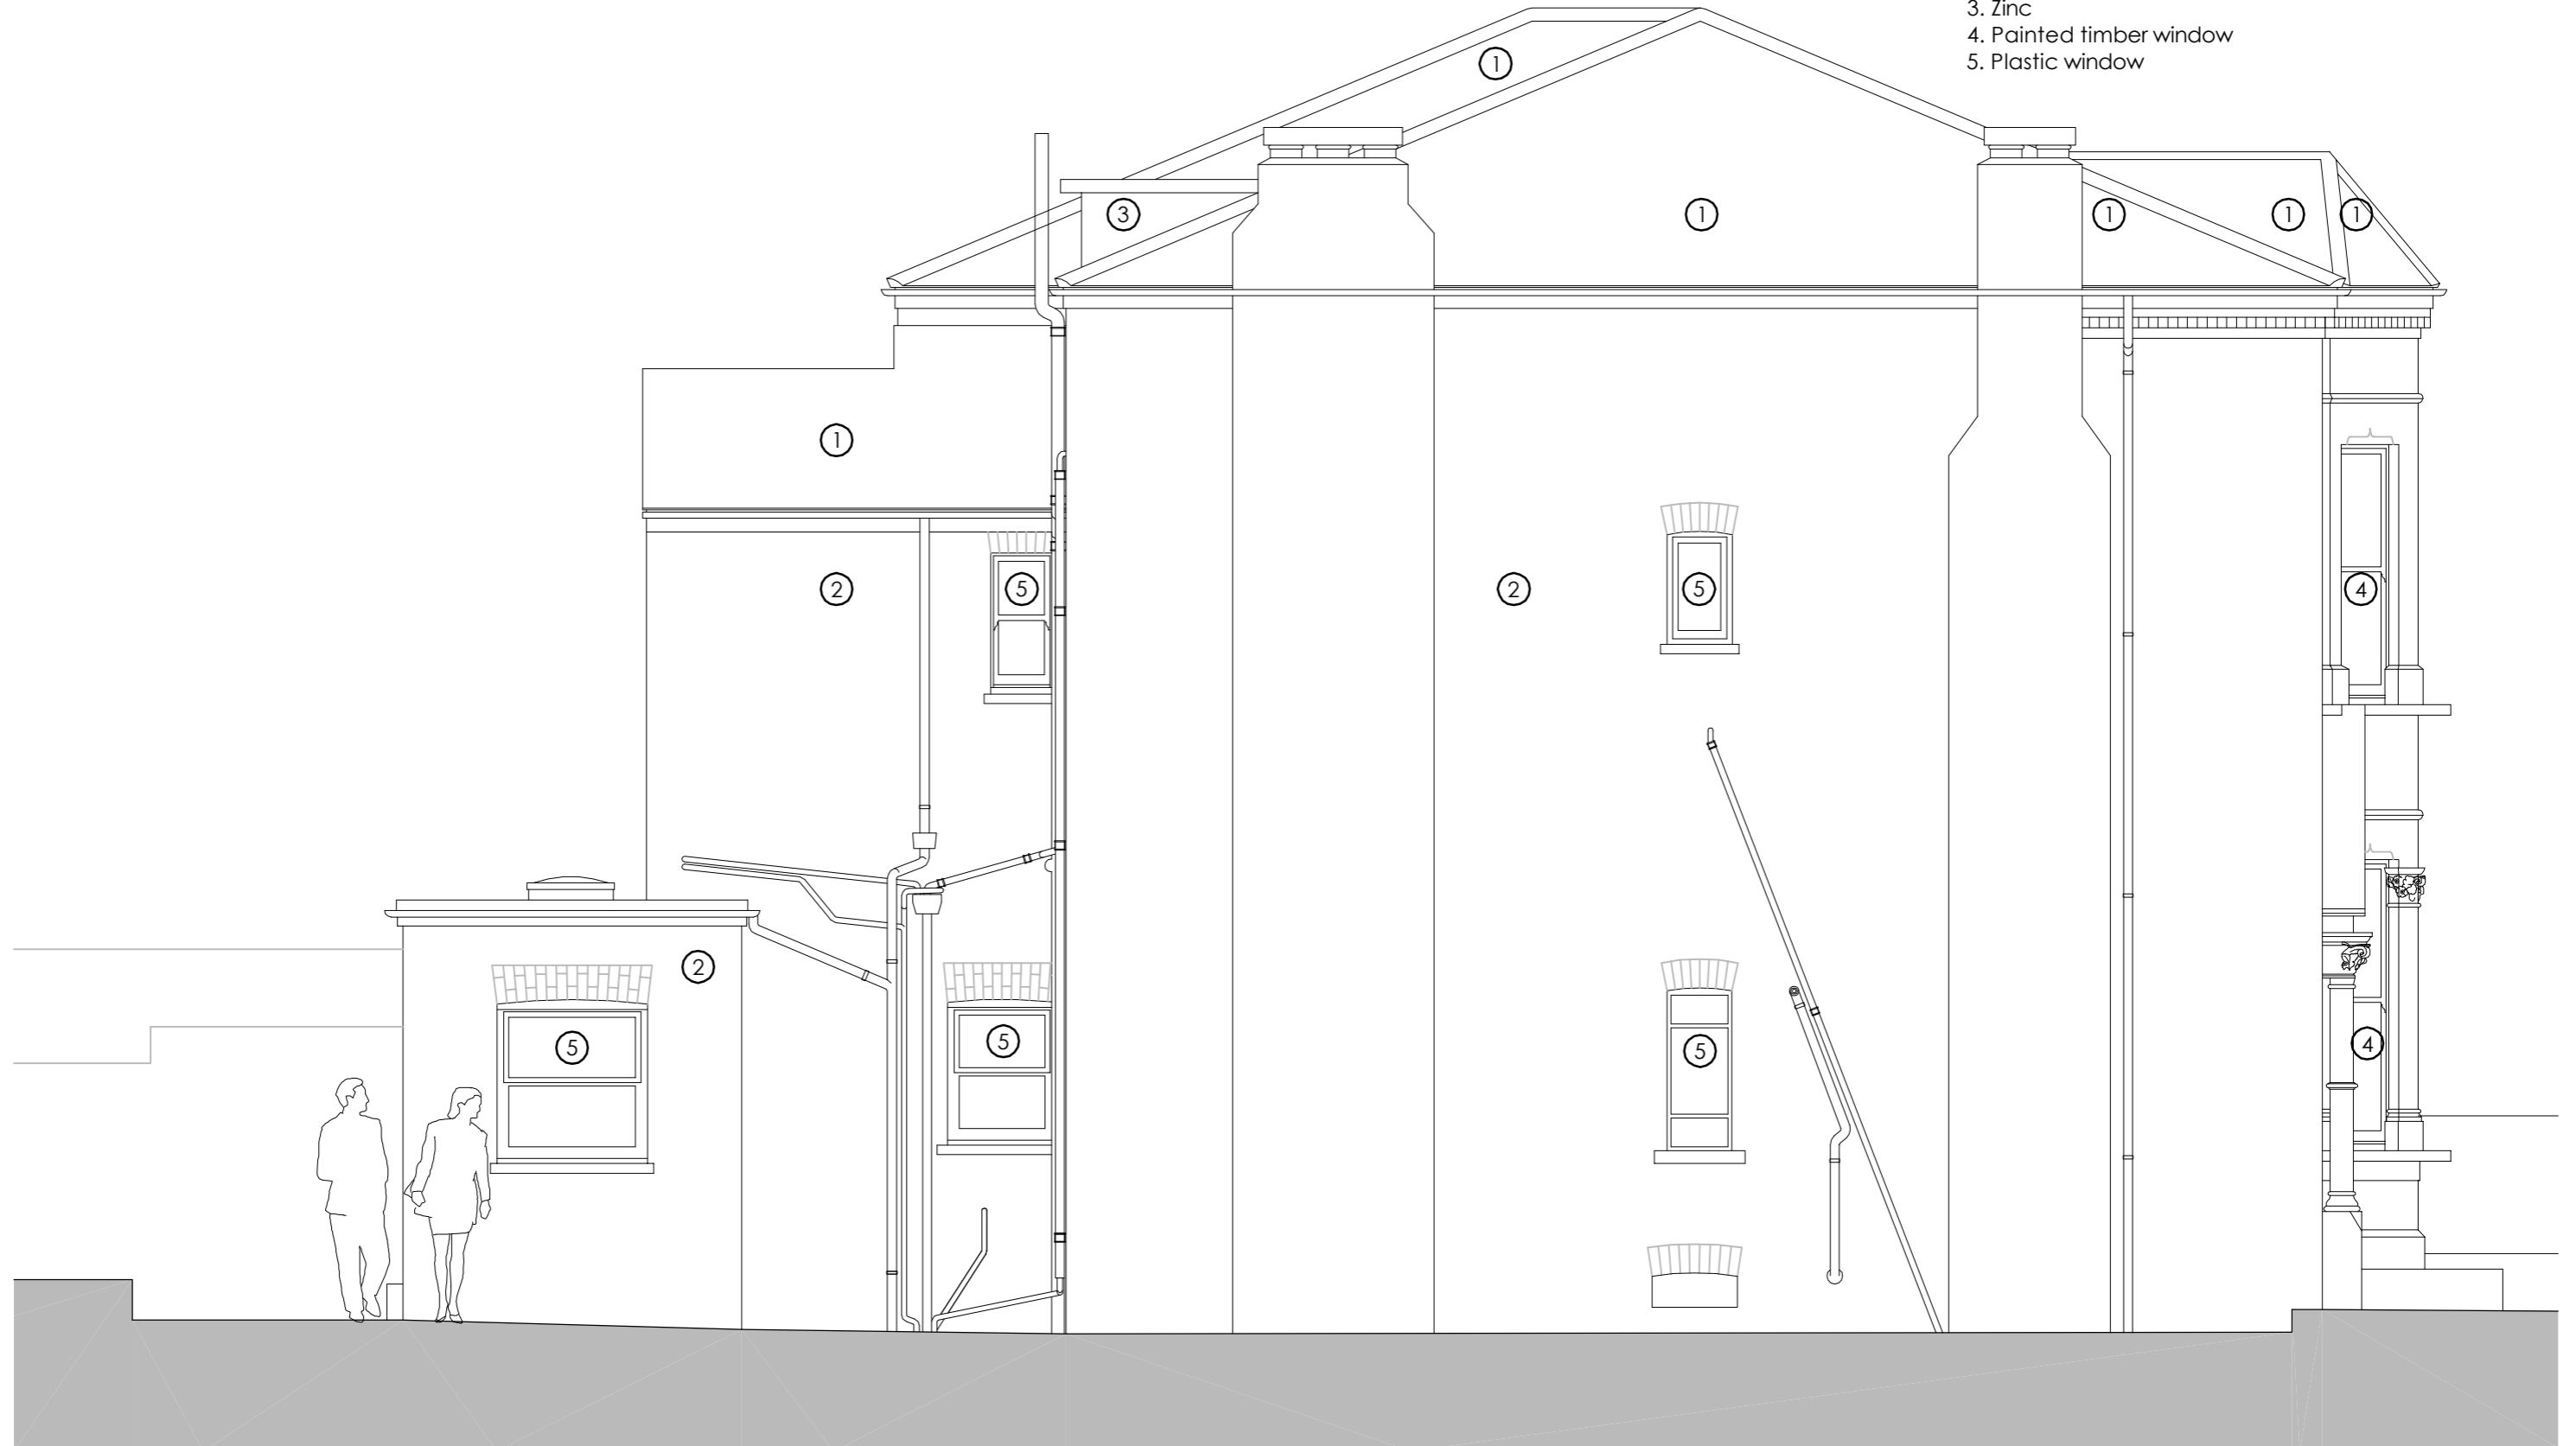


Client: Mr J Wald
Project: 56 Dartmouth Park Road,
London,
NW5 1SN

Drawing number: P-11
Drawing Title: **EXISTING EAST SIDE ELEVATION**
Phase: Planning
Scale: 1:50 @ A8

Not for Construction

- KEY:
- 1. Slate
 - 2. London stock brick
 - 3. Painted timber framed window
 - 4. Plastic framed window
 - 5. Large metal framed glazed doors.

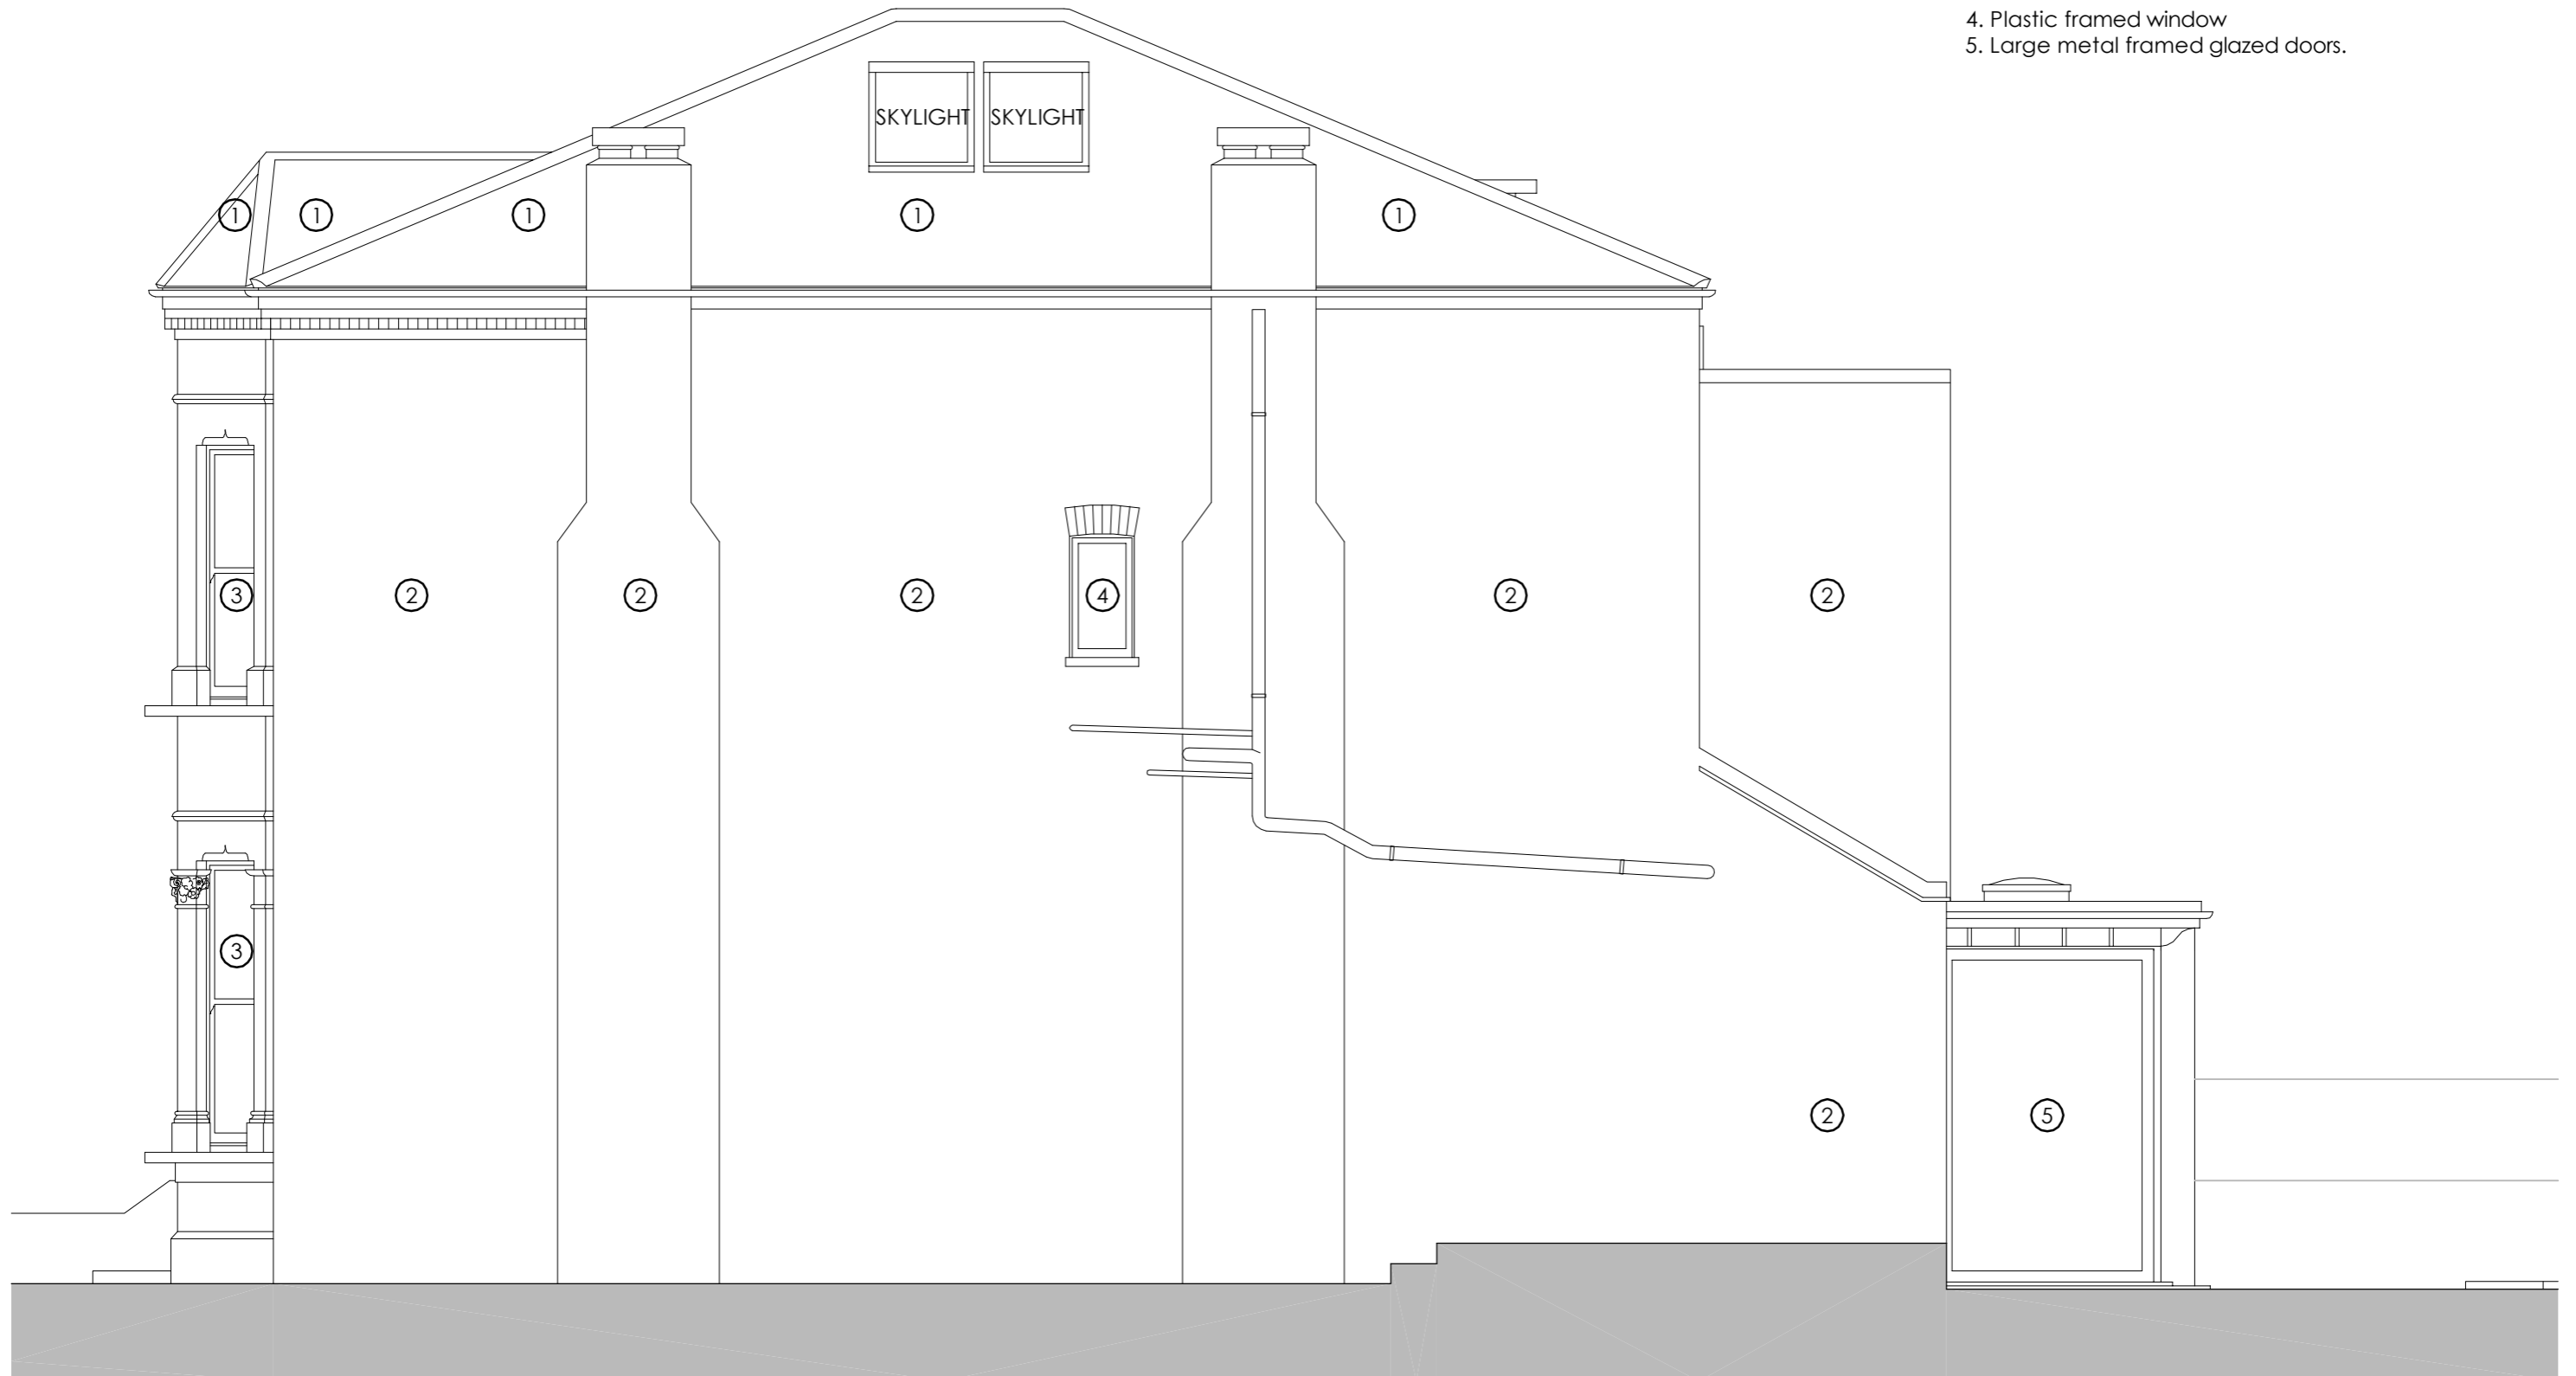

Client: Mr J Wald
Project: 56 Dartmouth Park Road,
London,
NW5 1SN

Drawing number:
Drawing Title:
Phase:
Scale:

P-12
EXISTING SECTION A
Planning
1:50 @ A3

Not for Construction



Client: Mr J Wald
Project: 56 Dartmouth Park Road,
London,
NW5 1SN

Drawing number:
Drawing Title:
Phase:
Scale:

P-13
EXISTING PART SECTION D
Planning
1:50 @ A3

Not for Construction

