



Client: Mr J Wald
Project: 56 Dartmouth Park Road,
London,
NW5 1SN

Drawing number:
Drawing Title:
Phase:
Scale:

BP-14
PROPOSED SITE PLAN
Planning
1:100 @ A3

Not for Construction

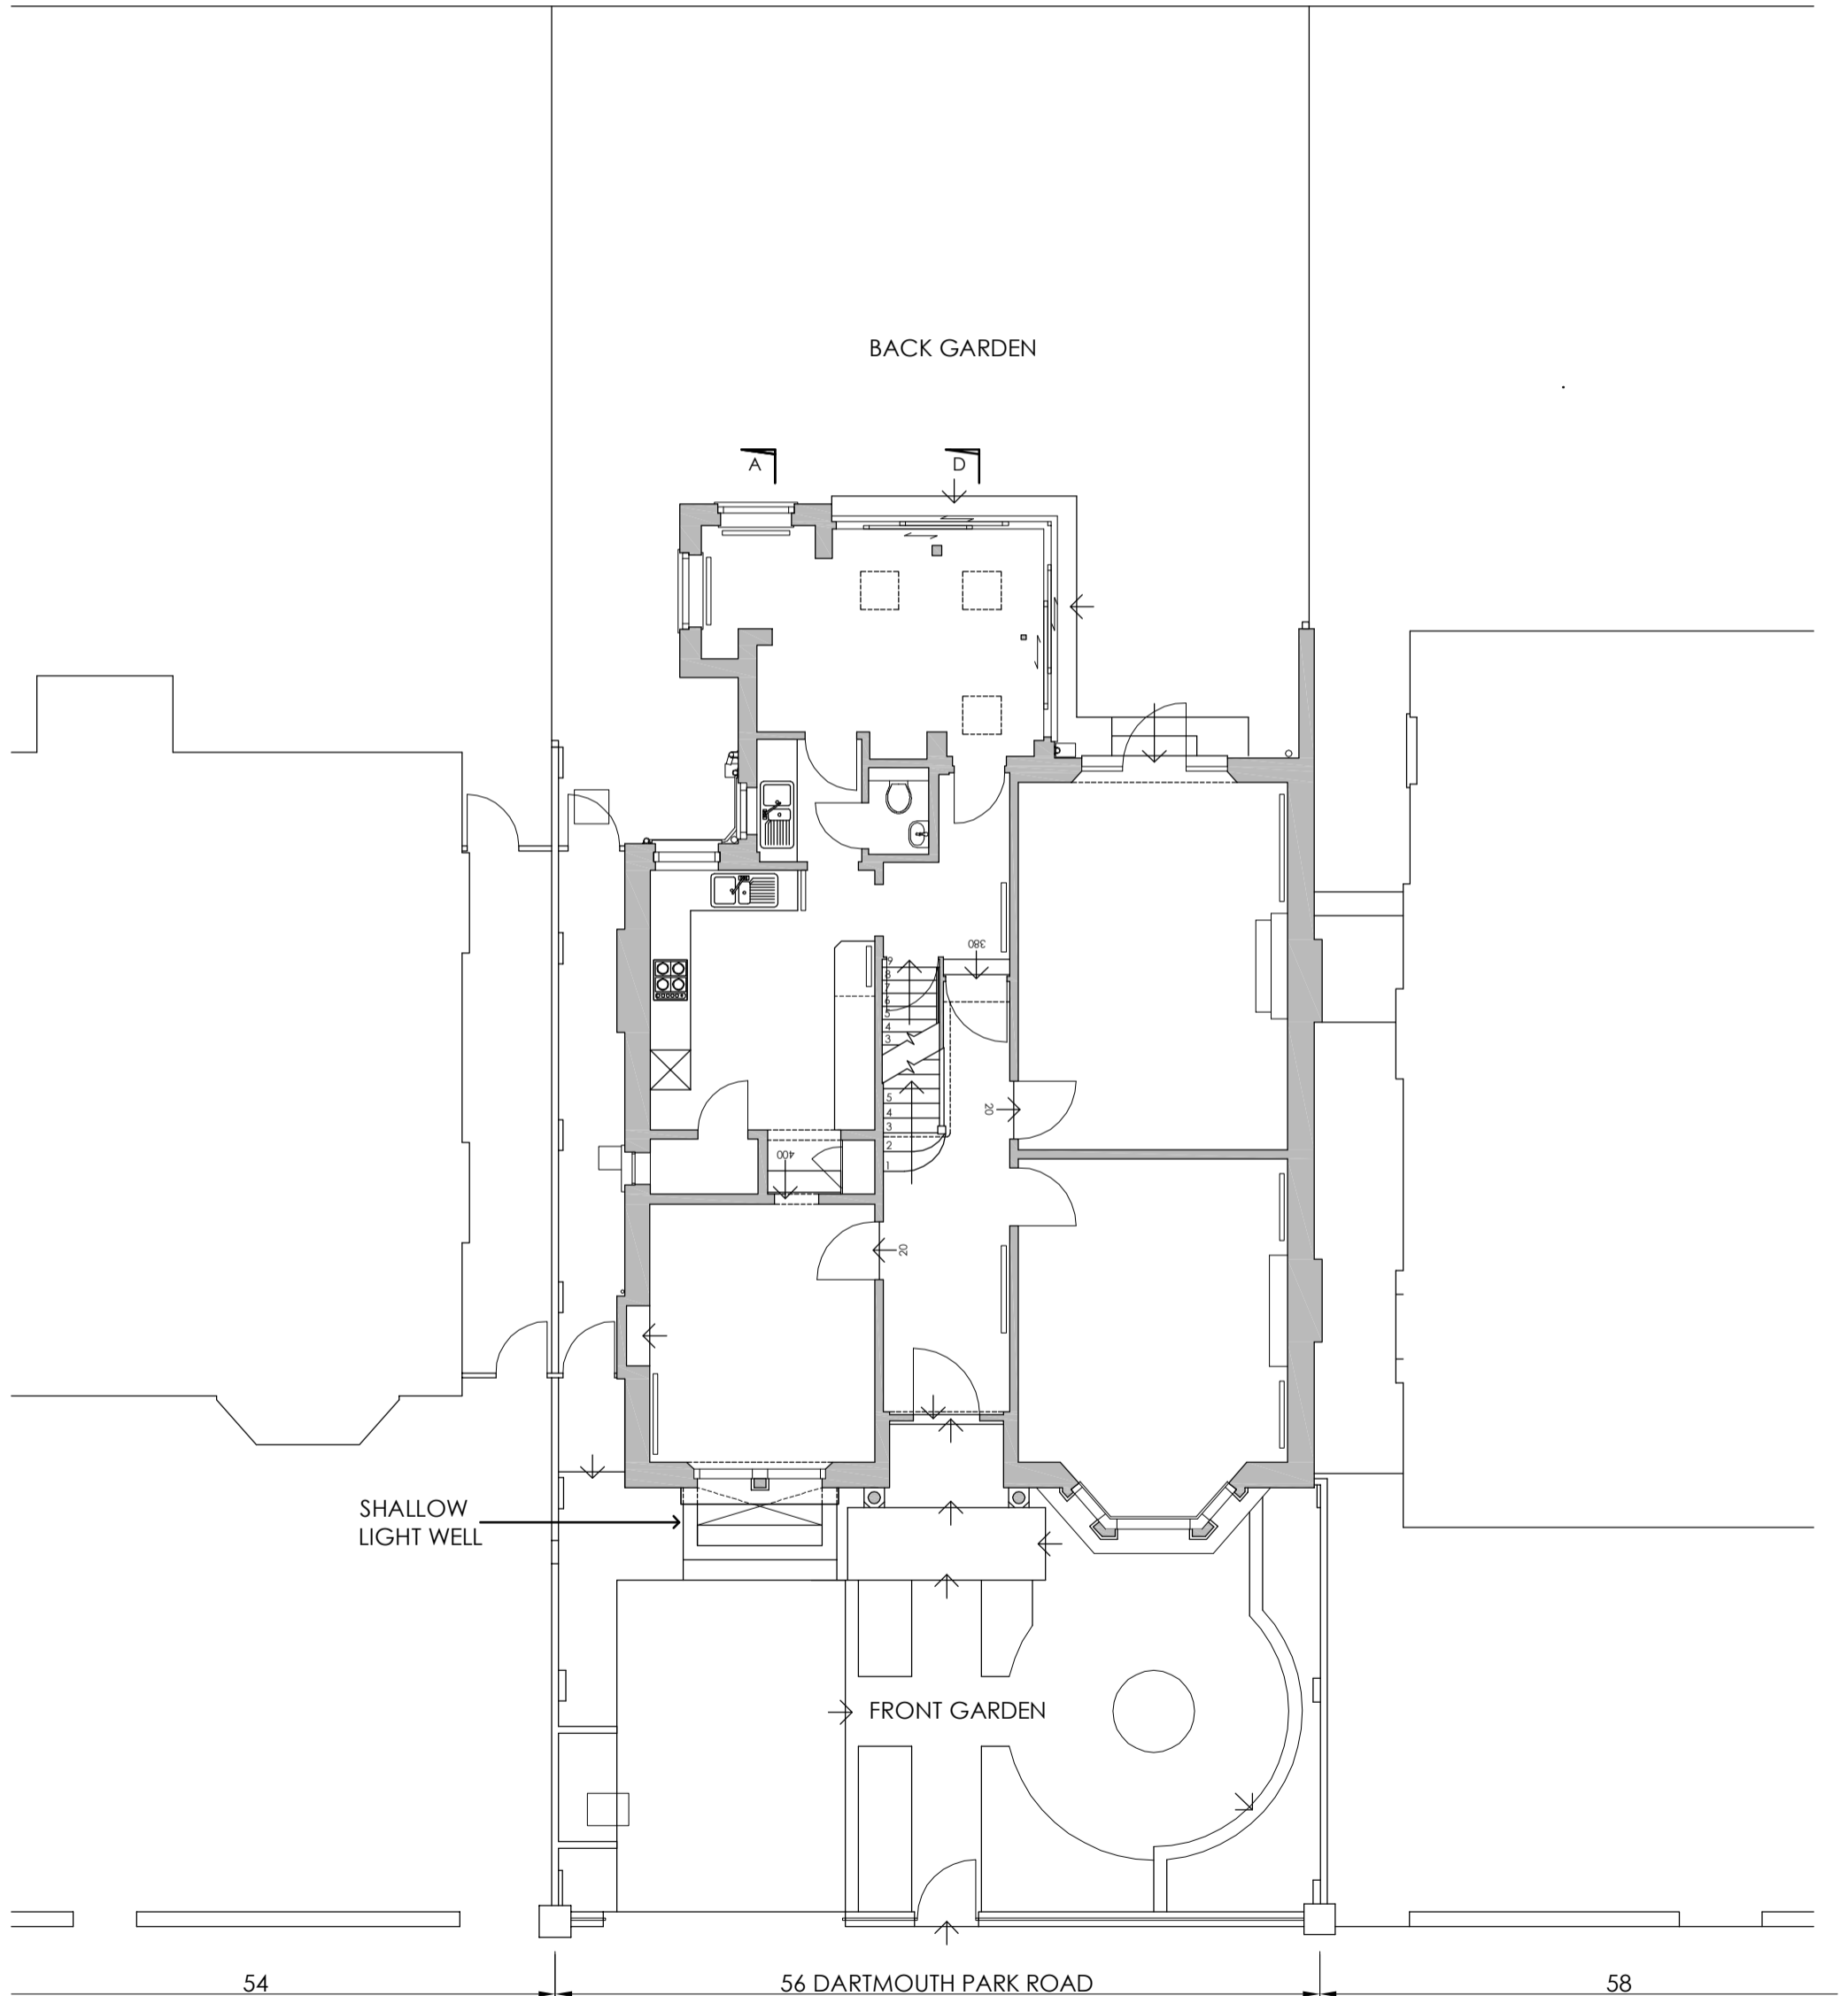

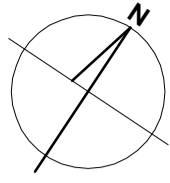



Client: Mr J Wald
Project: 56 Dartmouth Park Road,
London,
NW5 1SN

Drawing number:
Drawing Title:
Phase:
Scale:

BP-15
PROPOSED BASEMENT PLAN
Planning
1:50 @ A3

Not for Construction

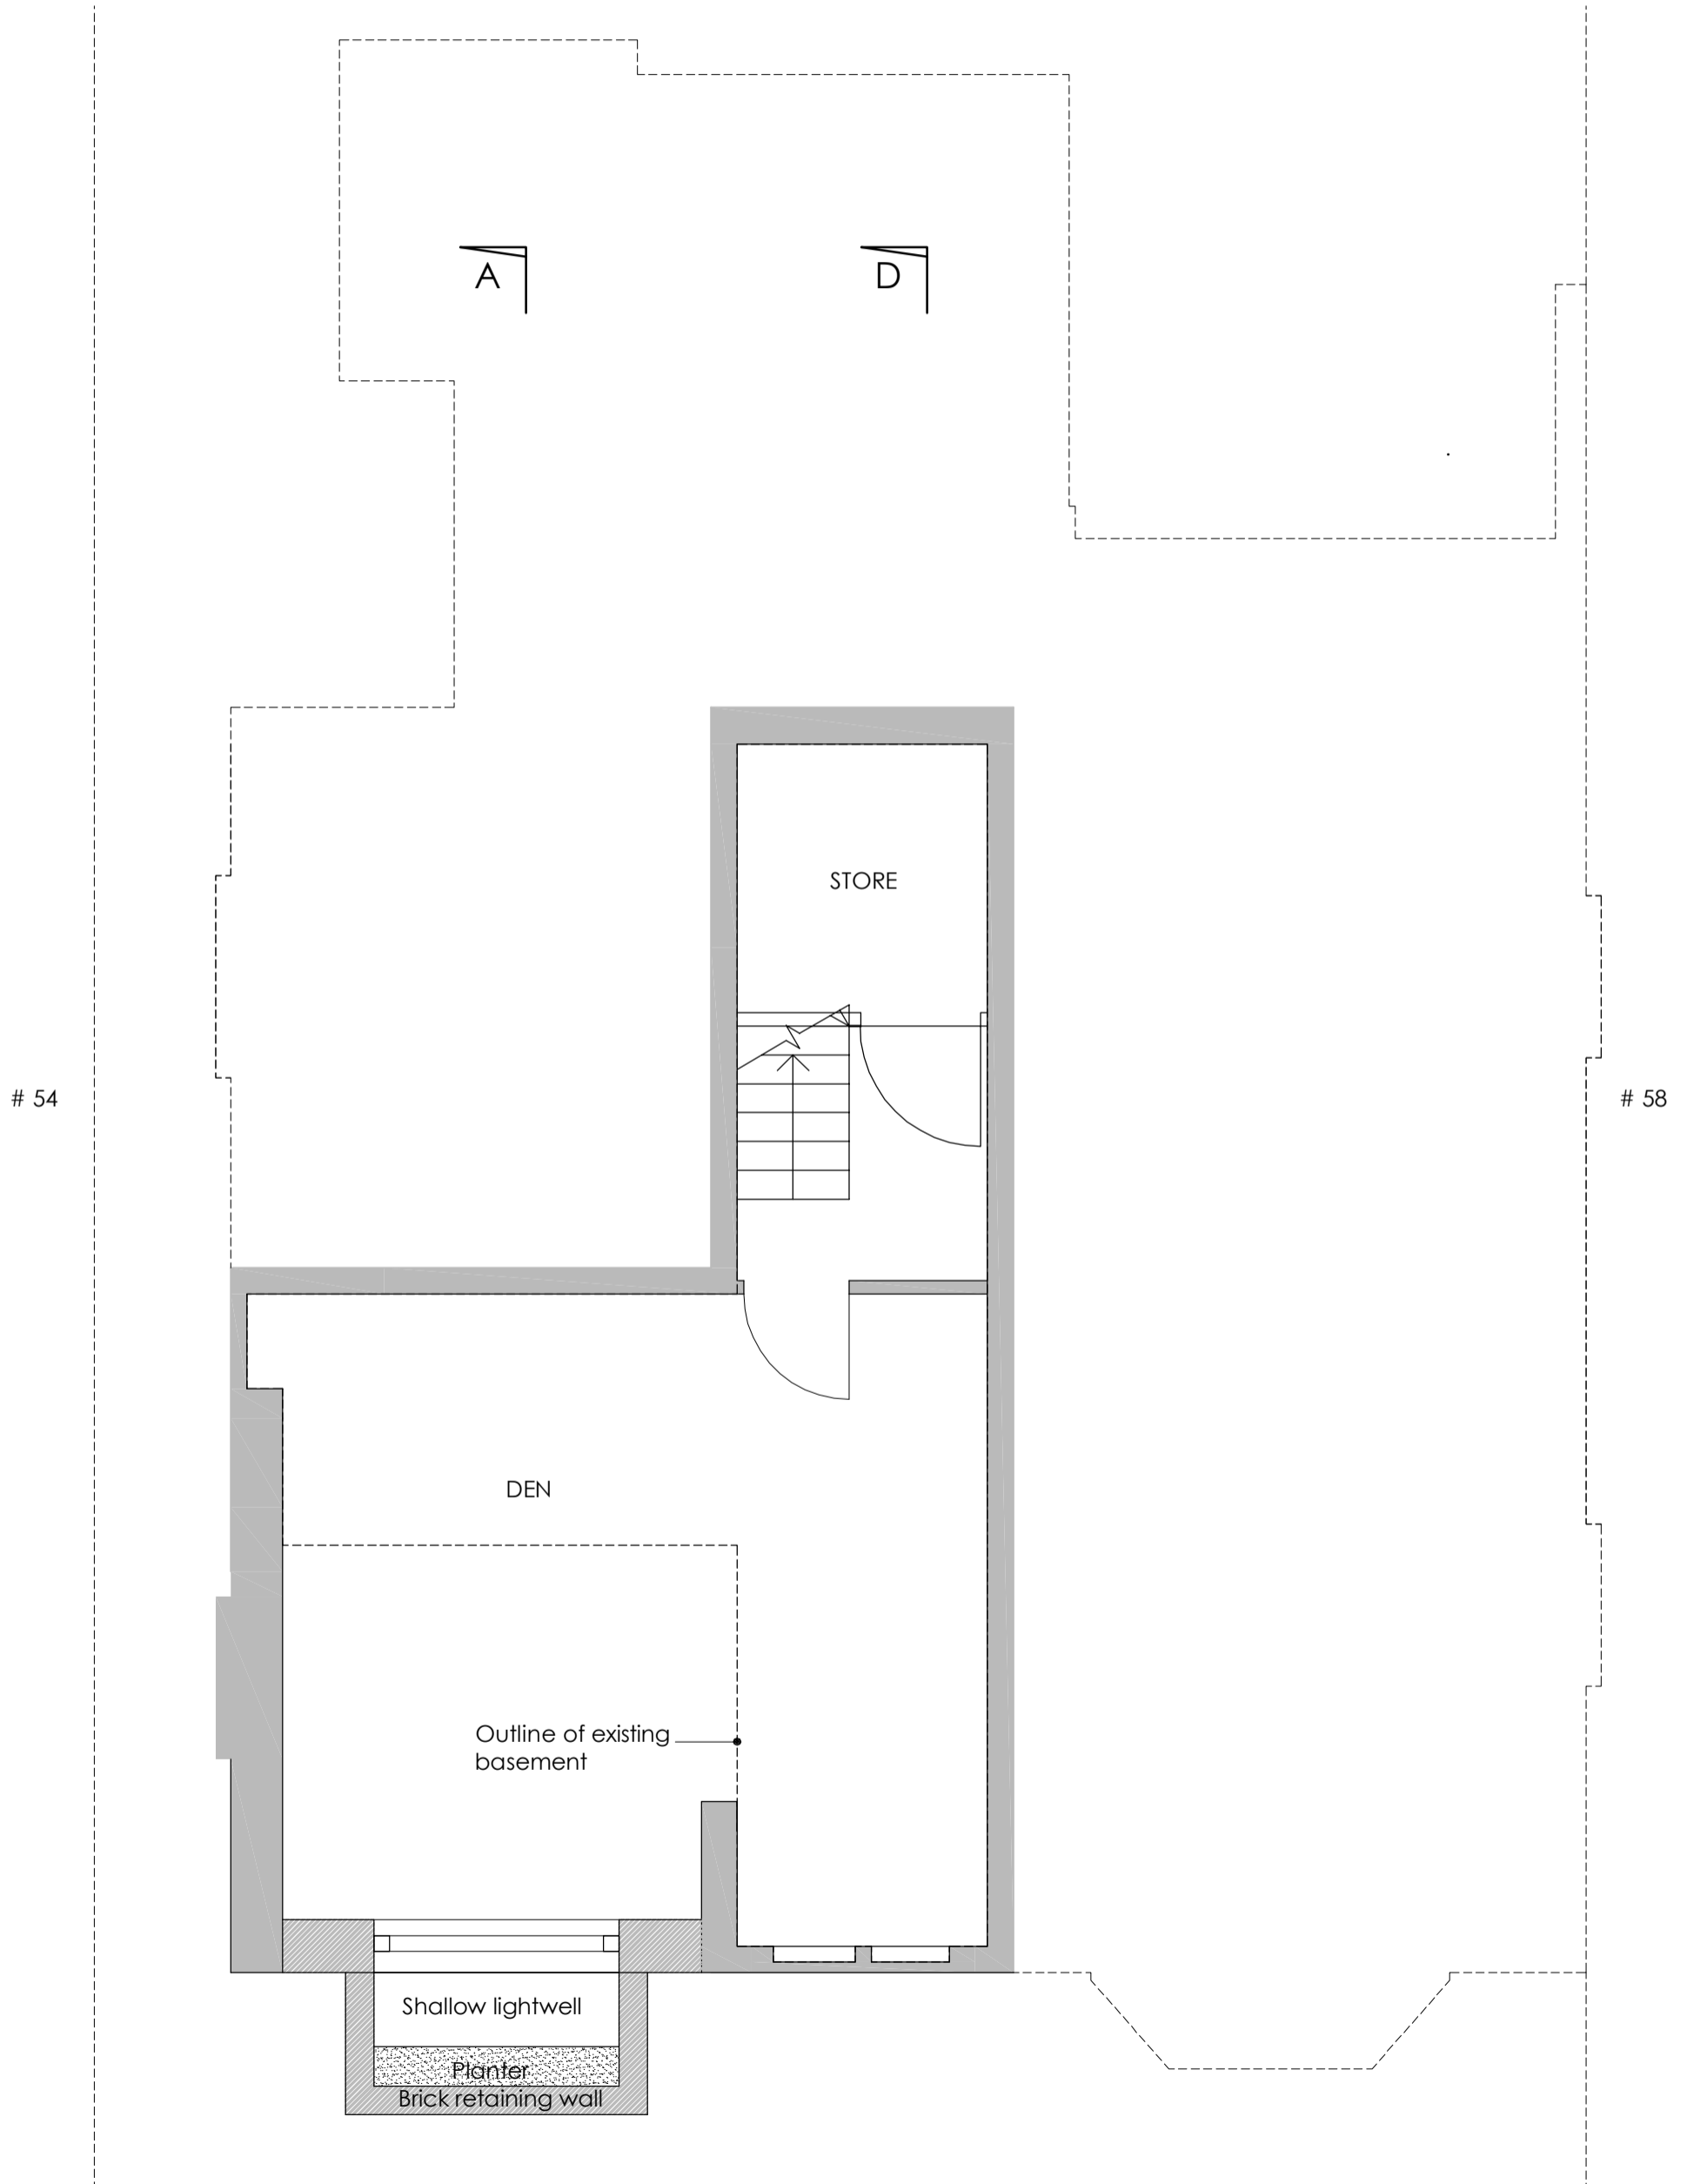

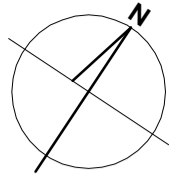


Client: Mr J Wald
Project: 56 Dartmouth Park Road,
London,
NW5 1SN

Drawing number:
Drawing Title:
Phase:
Scale:

BP-16
PROPOSED GROUND FLOOR PLAN
Planning
1:50 @ A3

Not for Construction

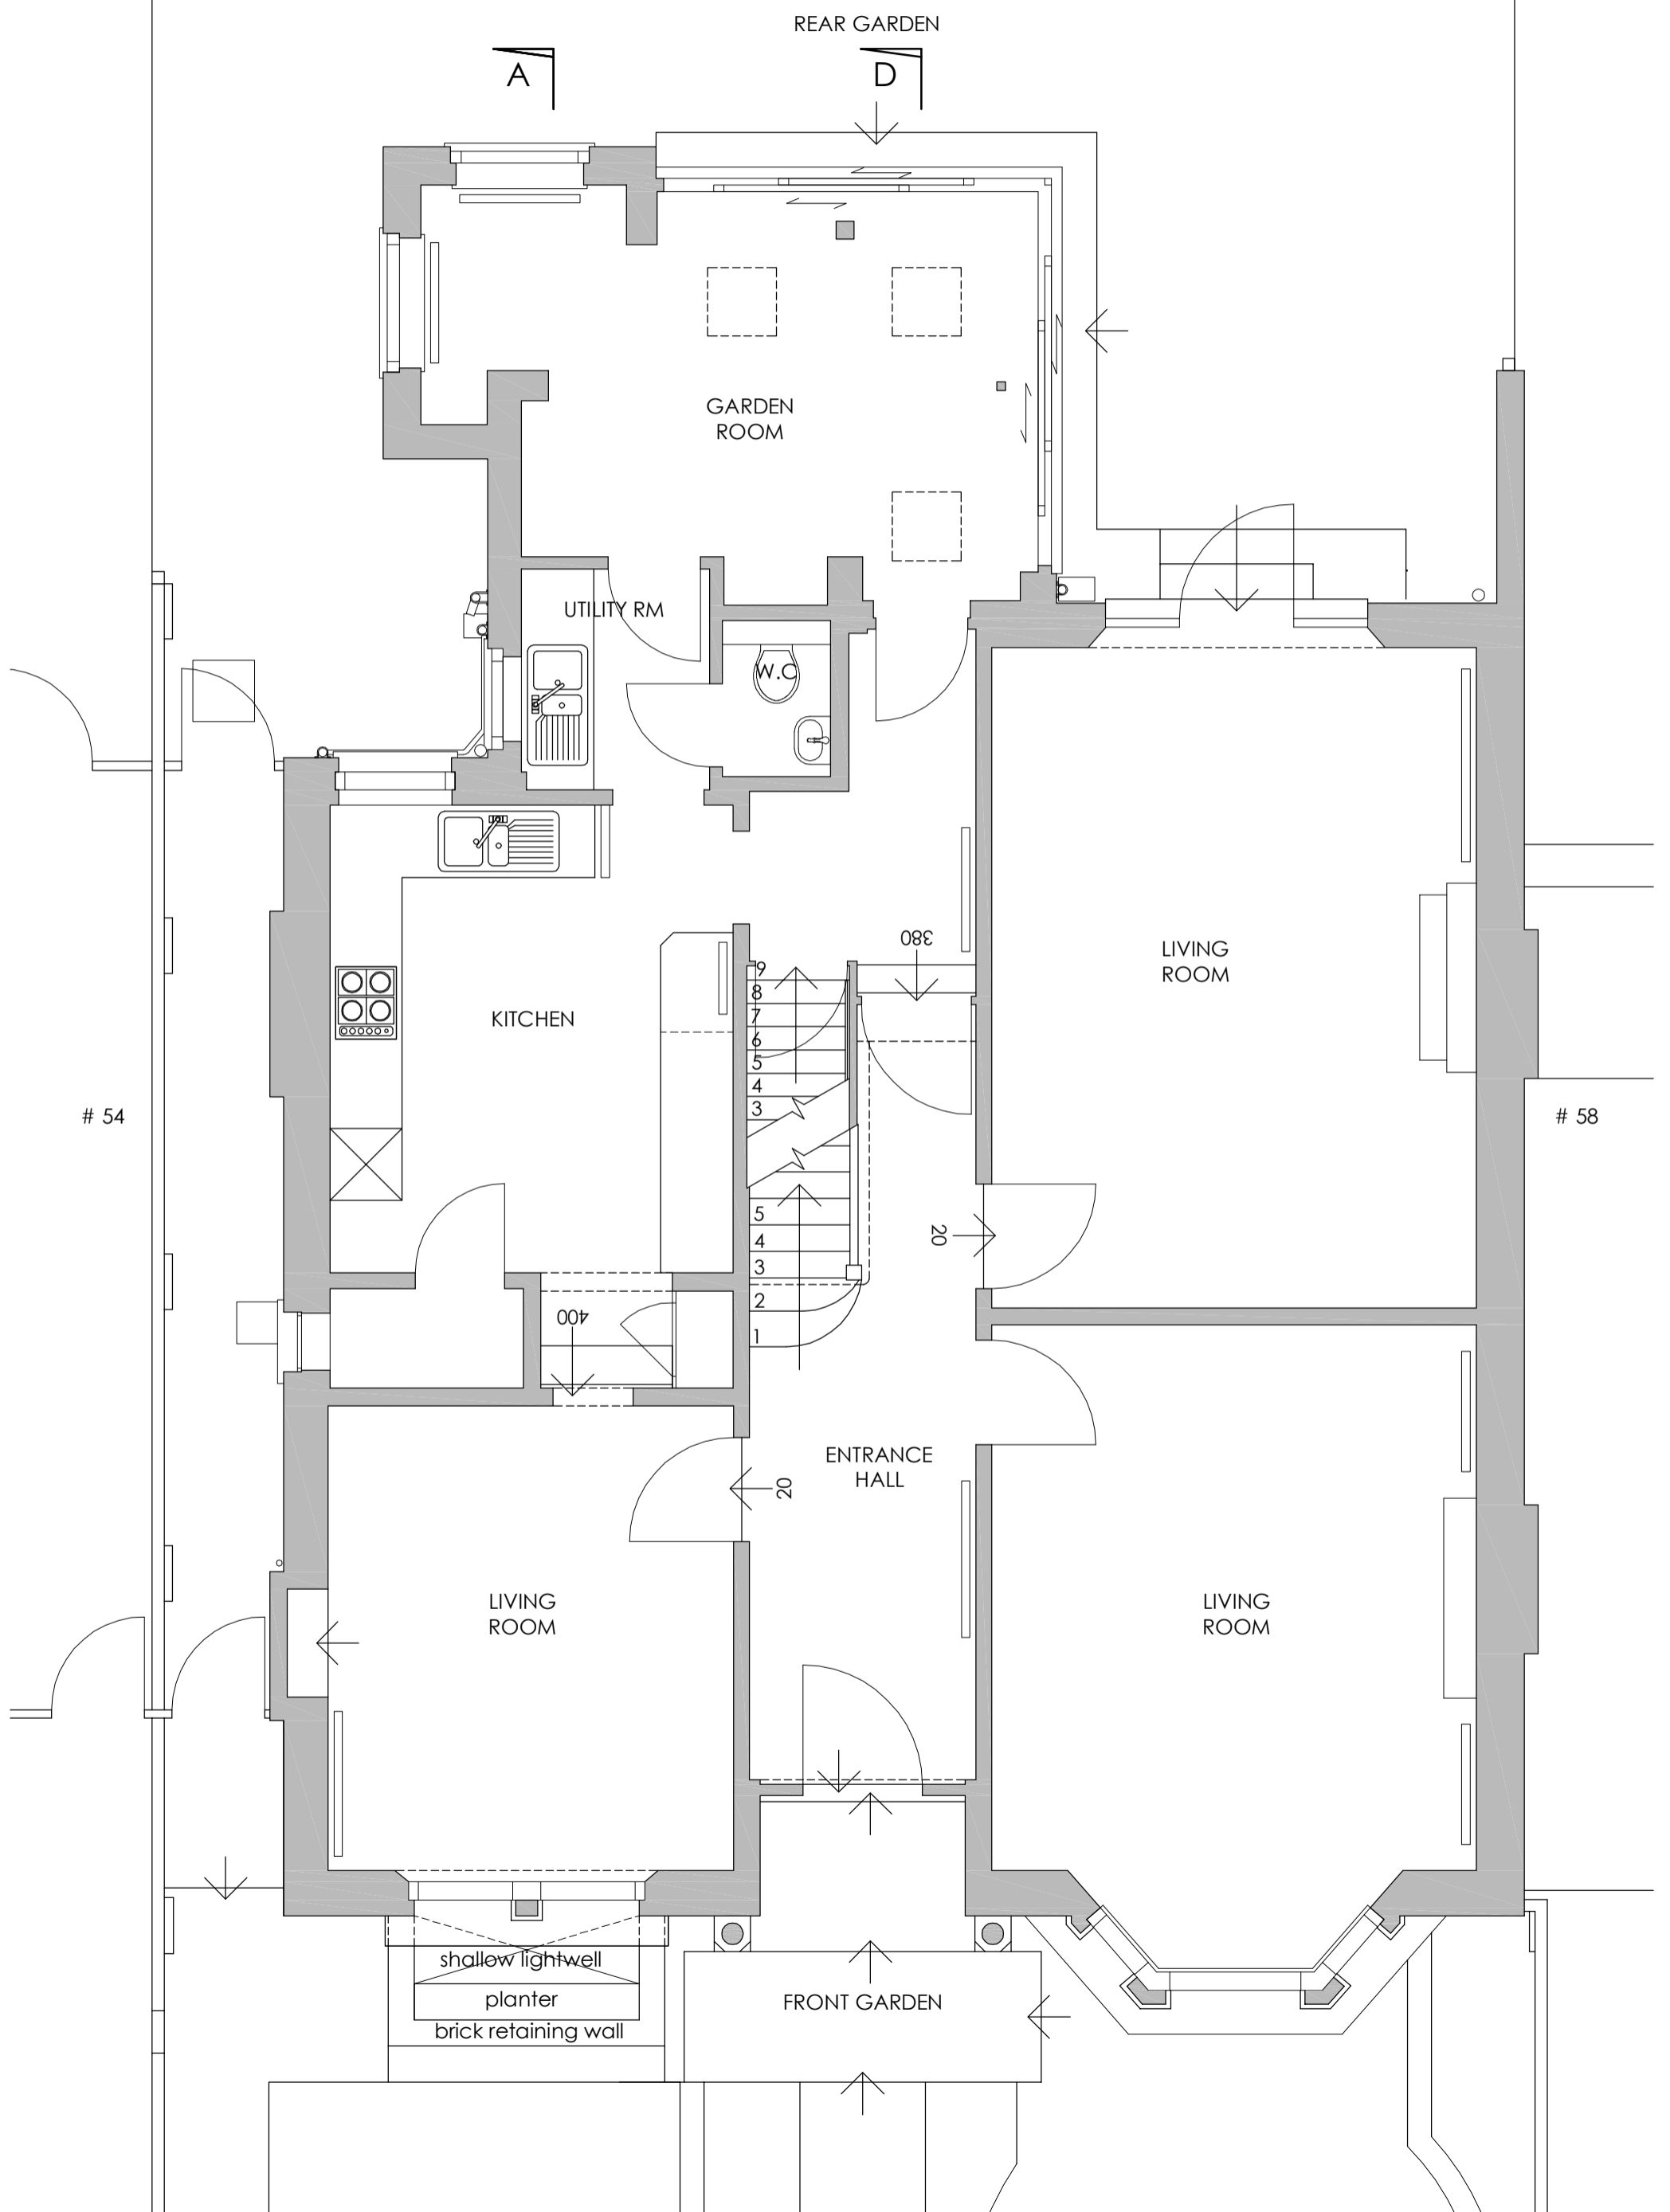

Client: Mr J Wald
Project: 56 Dartmouth Park Road,
London,
NW5 1SN

Drawing number:
Drawing Title:
Phase:
Scale:

BP-17
PROPOSED FRONT ELEVATION
Planning
1:50 @ A3

Not for Construction

KEY:

- ① New timber window painted to match existing windows above. New window will be almost entirely hidden from view by planting.



Client: Mr J Wald
Project: 56 Dartmouth Park Road,
London,
NW5 1SN

Drawing number:
Drawing Title:
Phase:
Scale:

BP-18
PROPOSED SECTION A
Planning
1:50 @ A3

Not for Construction



Client: Mr J Wald
Project: 56 Dartmouth Park Road,
London,
NW5 1SN

Drawing number:
Drawing Title:
Phase:
Scale:

BP-19
PROPOSED PART SECTION D
Planning
1:50 @ A3

Not for Construction

