





Proposed Front Elevation
SCALE 1:100

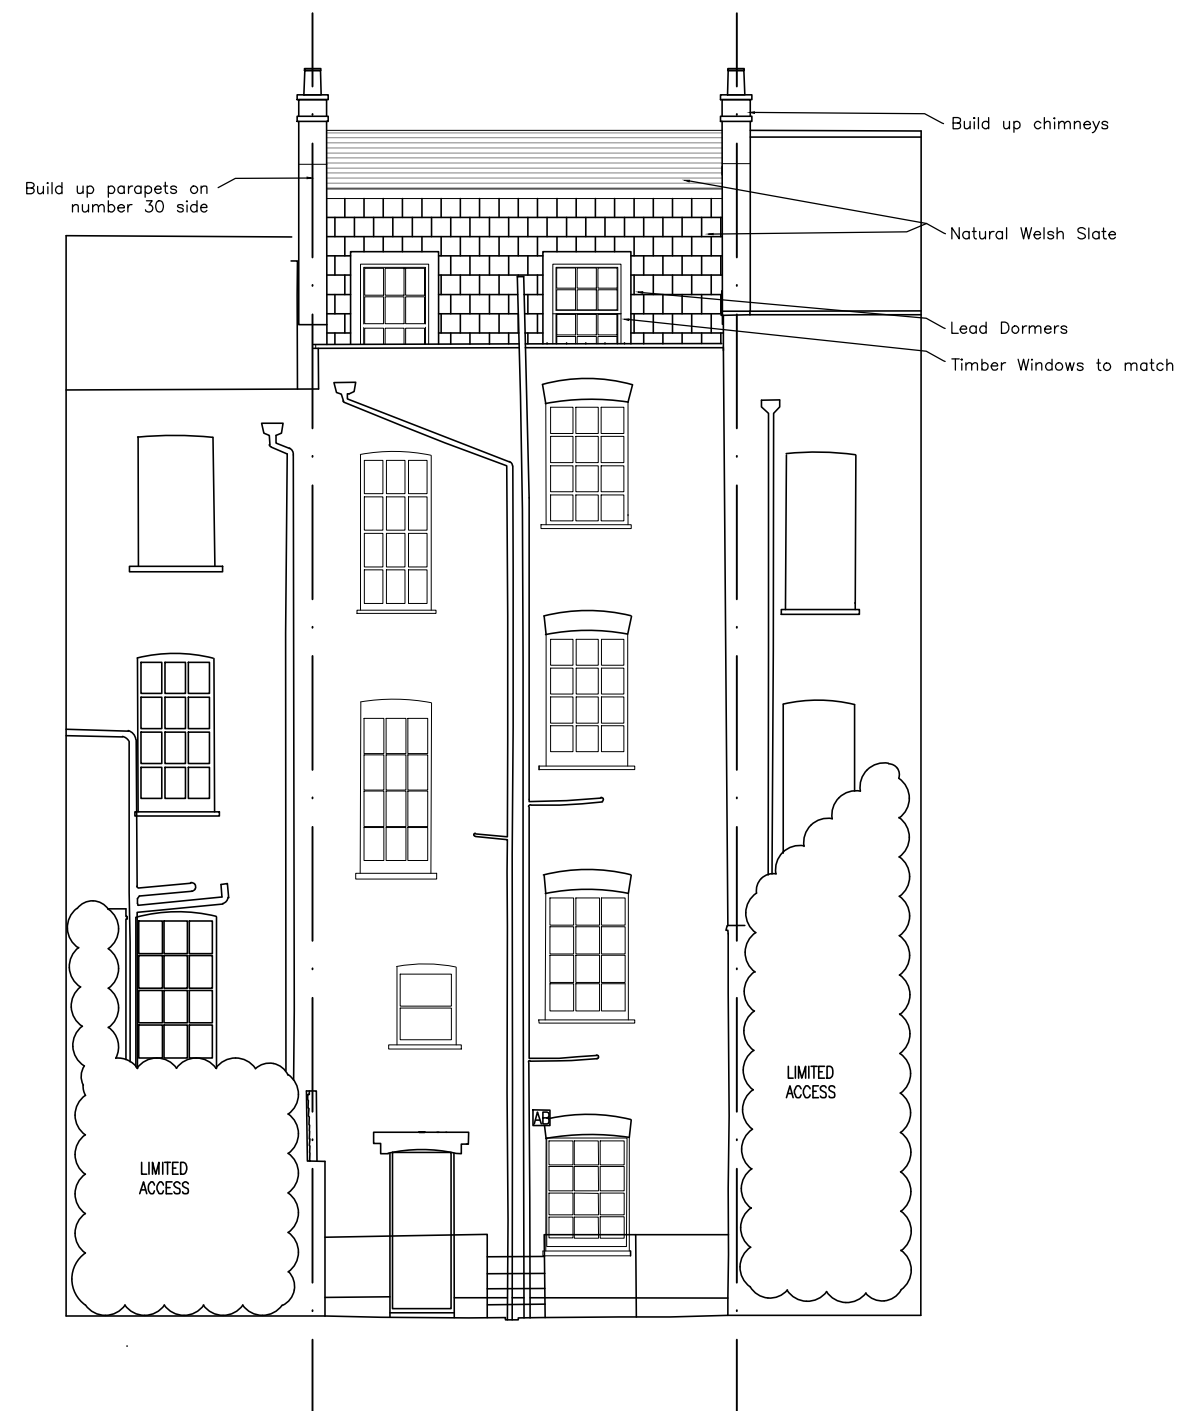

Proposed Rear Elevation
SCALE 1:100

 

Rev A 05.12.18 REDUCE FRONT AND REAR DORMERS
AND INTERNAL ALTERATION ON STAIRCASE