




Ground Floor Plan

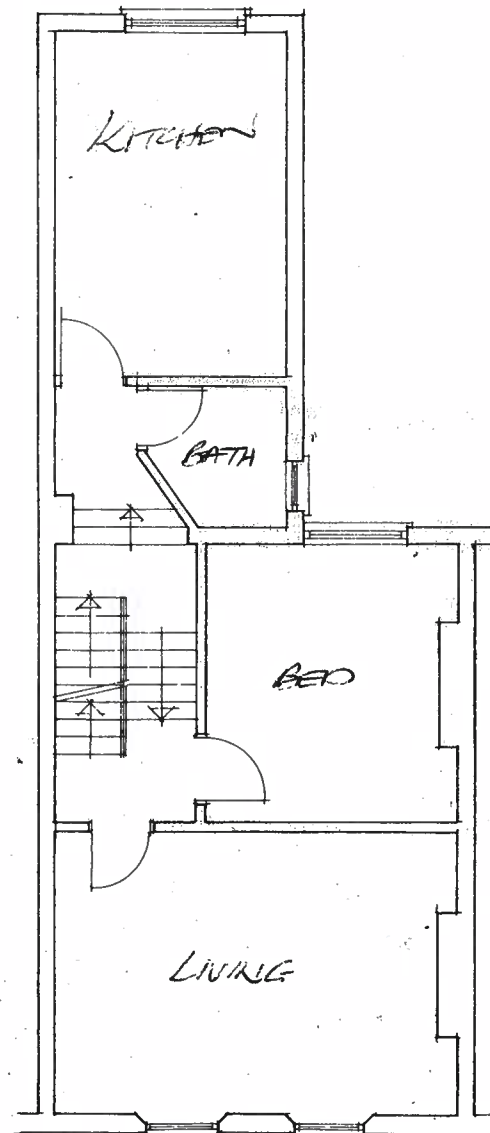


First Floor Plan

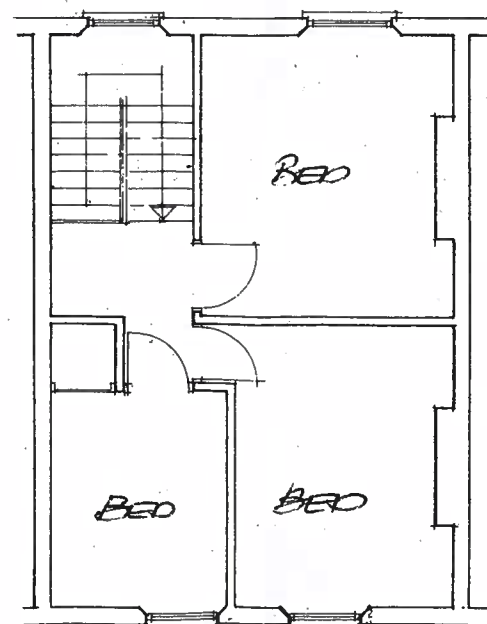


Second Floor Plan

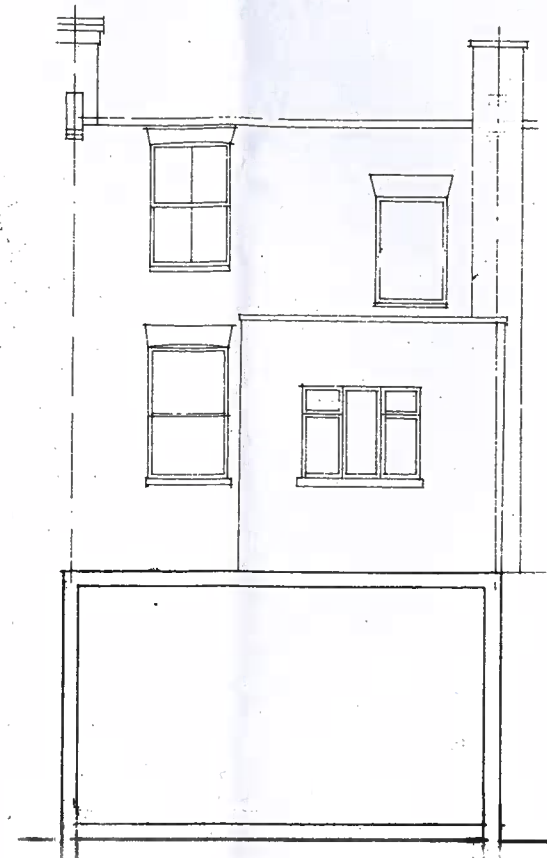


Rear Elevation

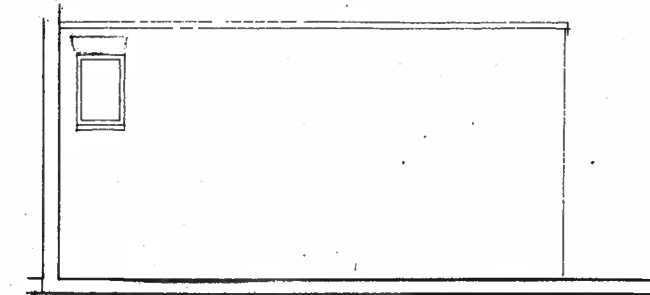

Side Elevation

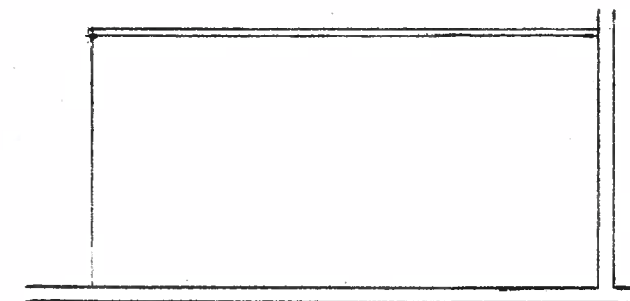

Side Elevation

 david silverman architectural consultant 70 woodland drive, watford, herts wd17 3bz mobile: 07941 306 146	
SITE 5 Brecknock Road London N7 0BL	
CLIENT	
DETAIL Existing	
DATE	DRAWING NUMBER
SCALE 1:100	18/259/1 ^A
AWN BY	