




Ground Floor Plan

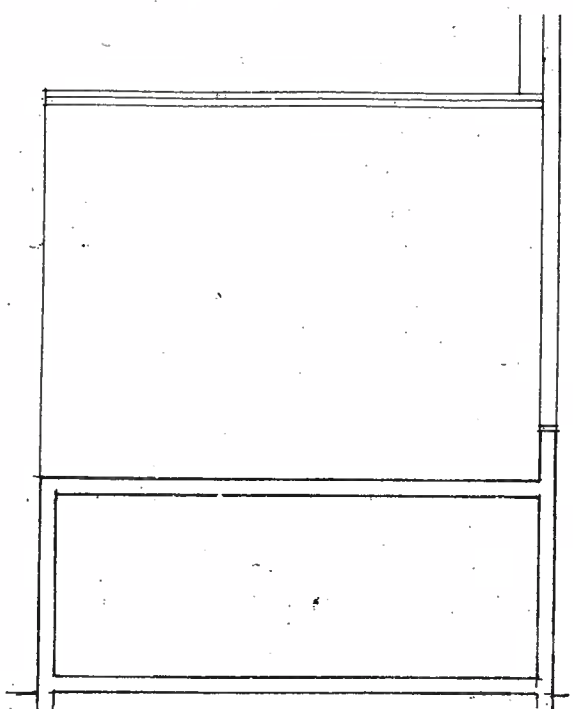


Side Elevation

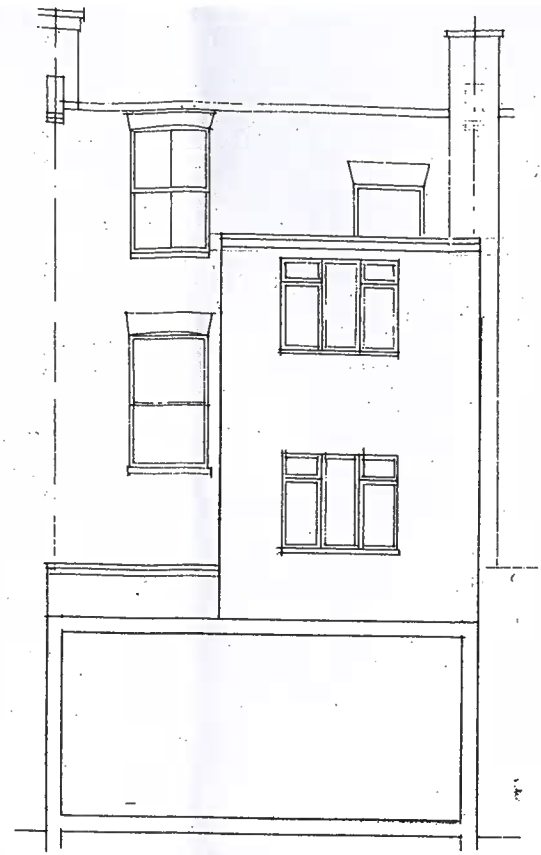


Rear Elevation

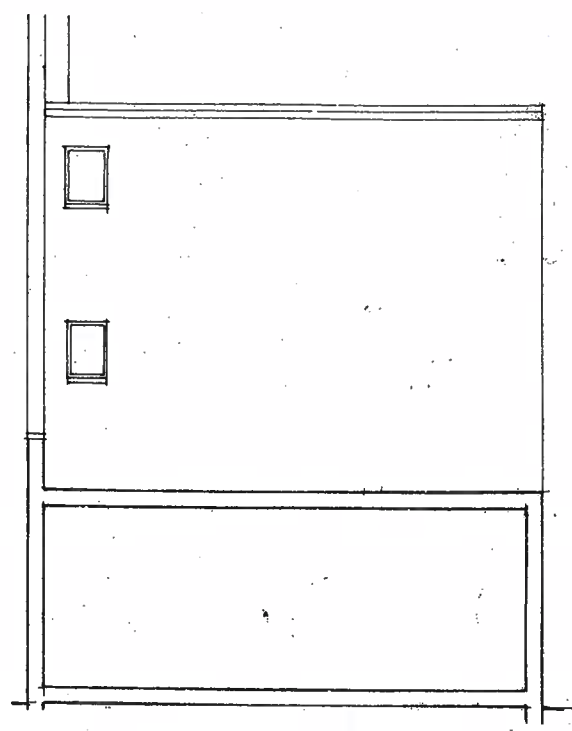

Side Elevation

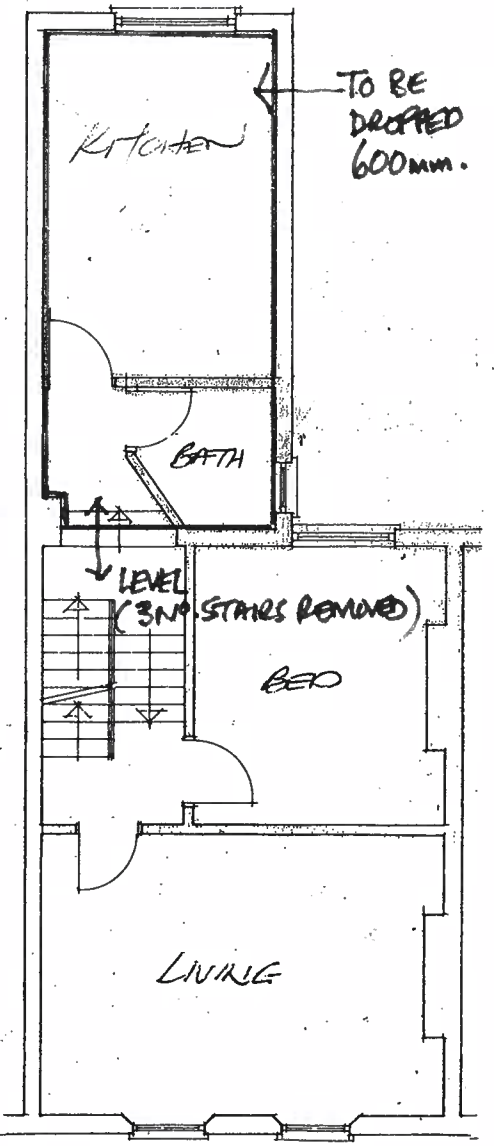


First Floor Plan

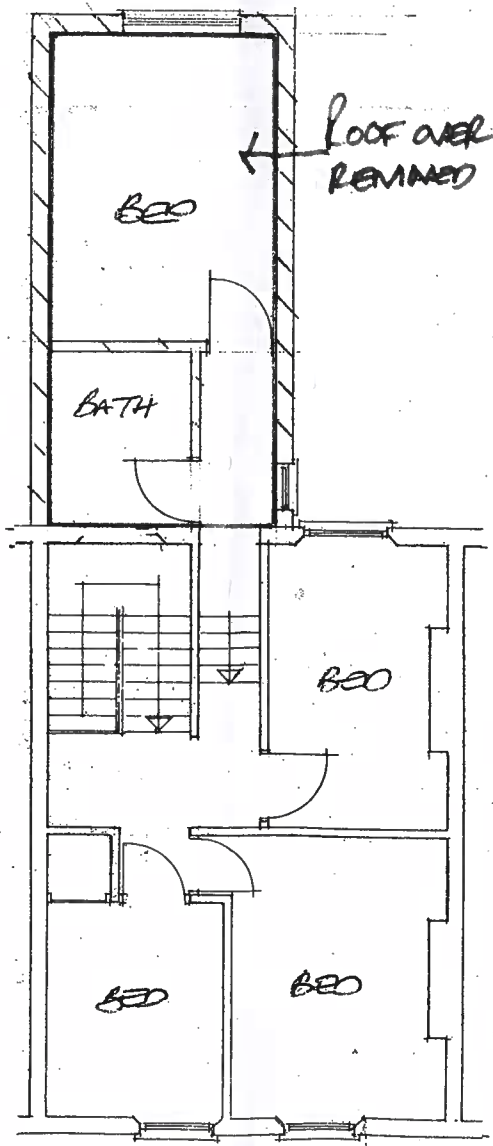

Second Floor Plan

All NEW WINDOWS TO BE TIMBER TO MATCH EXISTING

 david silverman architectural consultant 70 woodland drive, watford, herts wd17 3bz mobile: 07941 306.146	
SITE	
5 Brecknock Road London N7 0BL	
CLIENT:	
DETAIL	
Proposed	
DATE	DRAWING NUMBER
SCALE 1:100	18/259/2 B
AWN BY	