





	NO	TES:				
	ΝΟΤ	FOR CO	ONSTR			
R						
ATER POINT						
TRICAL LAYOUTS						
T RUNS/LOCATIONS						
	Don	not scale fro	m this di	rawing Figured dimensi	ons only are to	
	be u are t	sed in prefe	erence to ed on sit	rawing. Figured dimensi small scale drawings. A e before work proceeds	All dimensions	
	- Rev	17/12/2018 Date		d for planning to Camden Council		
		Dale	Descri			
				1	207 0431334	
				studio@	p-joseph.com	
	PROJECT: 4 Regent's Square, London WC1H 8ZH JOB: 022					
2	111		osed	& Ground Floor Pla	NS M&E	
	CLIENT: Philip Joseph					
8 10m						
		ATUS: PI		NG		
	STA	ATUS: PI TE: Dec	ANNII		(A1) 22_230	

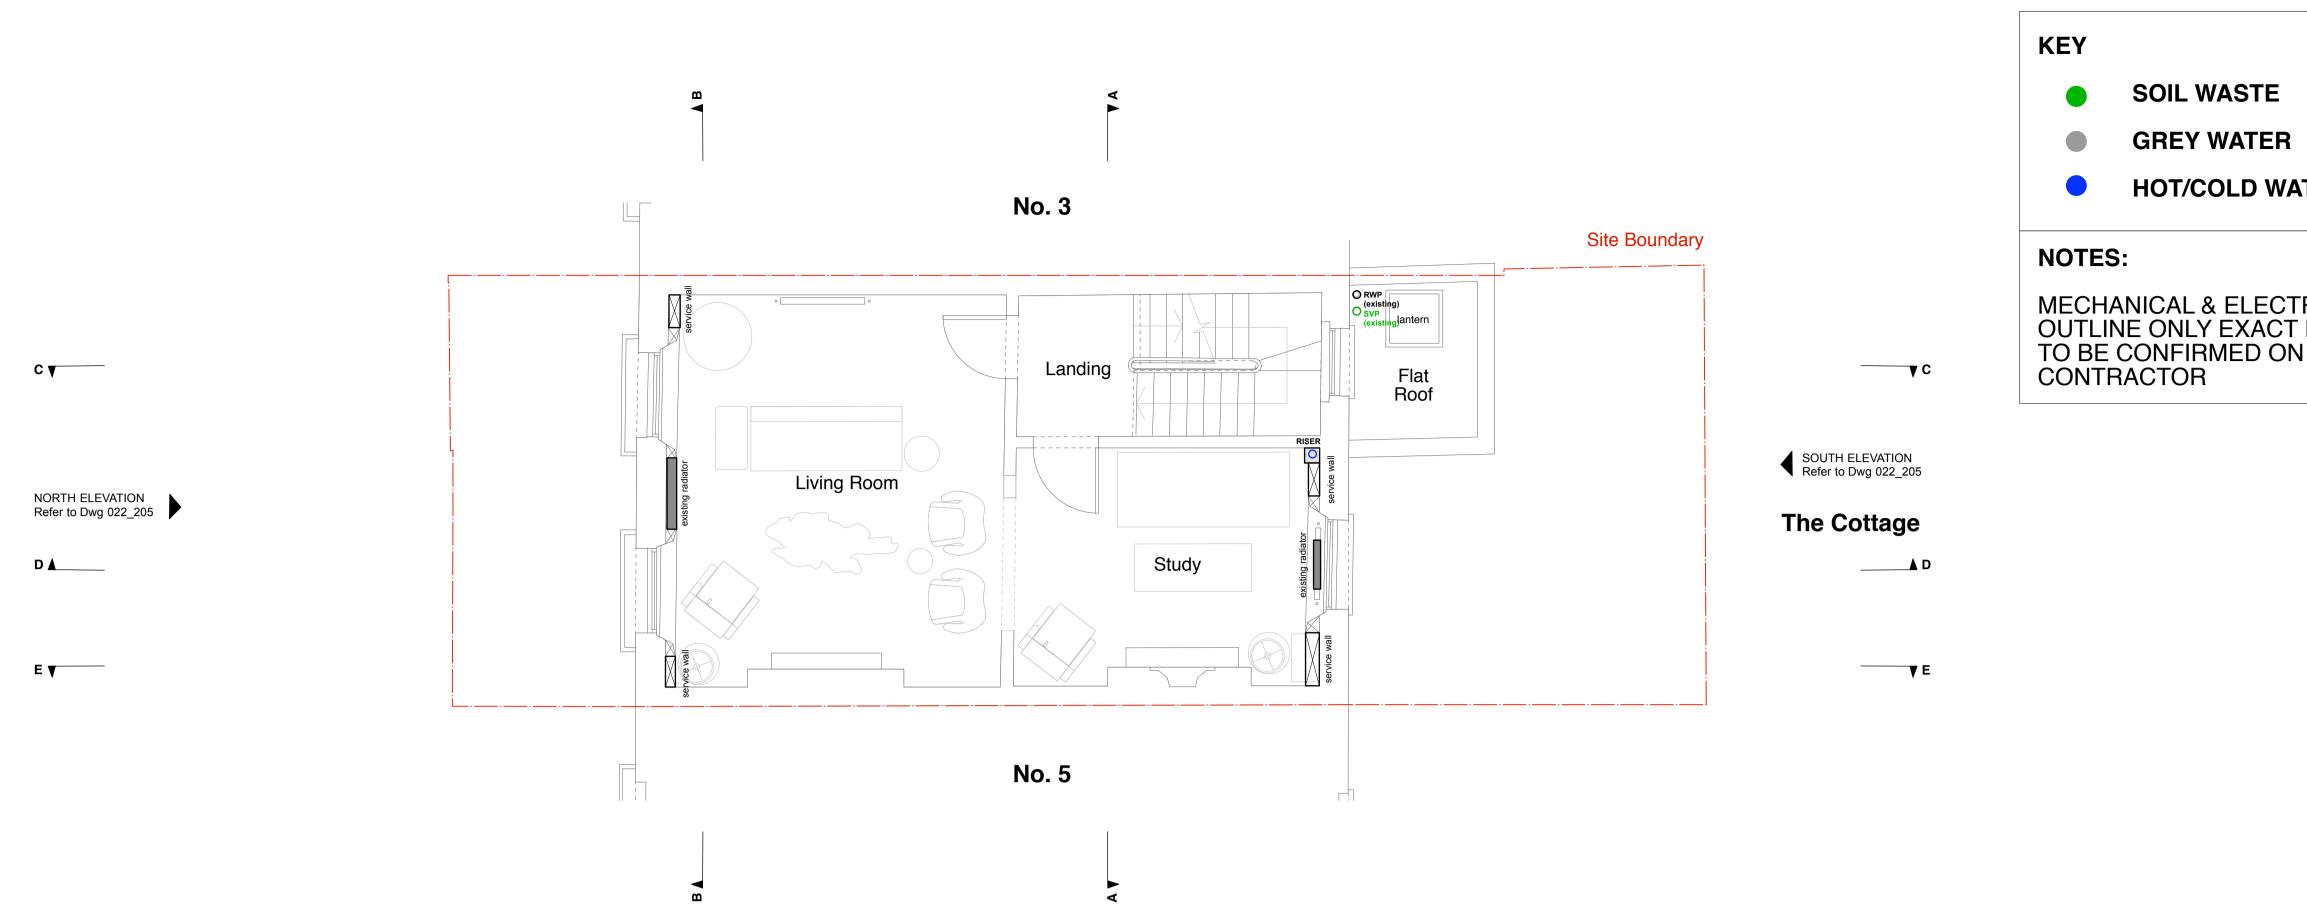


PROPOSED FIRST FLOOR - MECHANICAL & ELECTRICAL

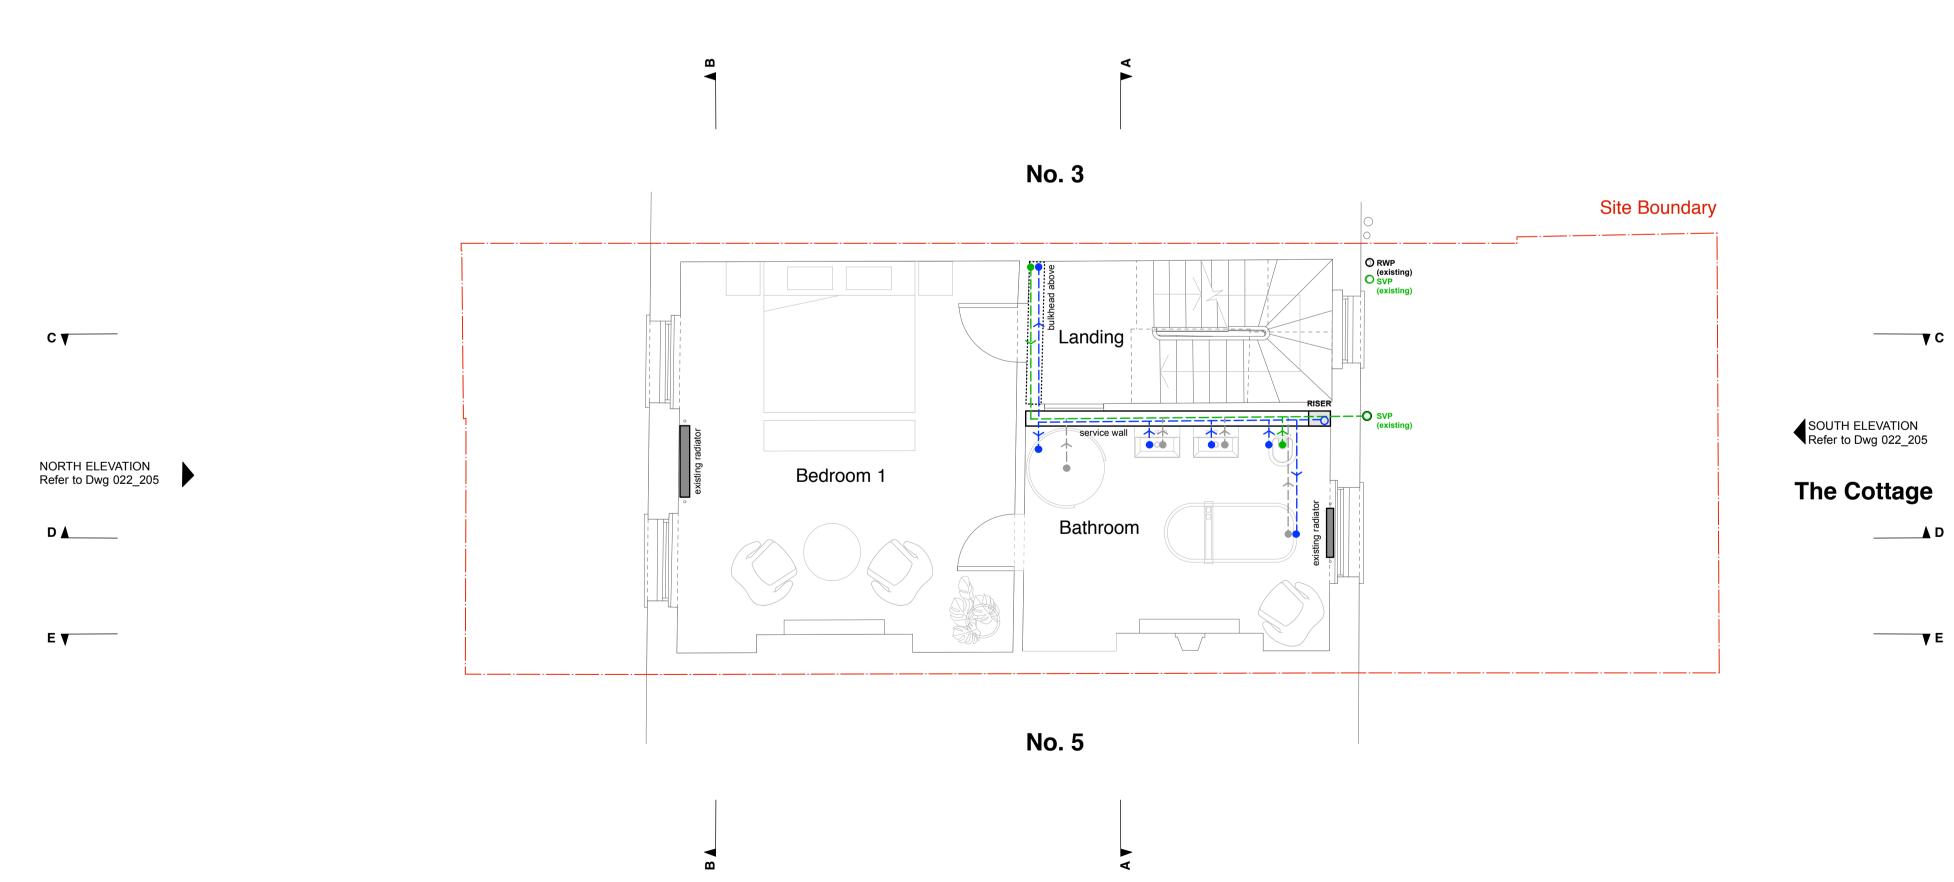

PROPOSED SECOND FLOOR - MECHANICAL & ELECTRICAL



		TES: F For Co	ONSTR	UCTION			
ATER POINT							
FRICAL LAYOUTS RUNS/LOCATIONS SITE BY							
	Do r be u	not scale fro	m this dr	awing. Figured dimensions small scale drawings. A before work proceeds.	ons only are to Il dimensions		
	are	to be check	ed on site	e before work proceeds.			
	- Rev	17/12/2018 Date	Submitted Descri	l for planning to Camden Council ption			
				t +44 (0)	207 0431334		
		t +44 (0)207 0431334 studio@p-joseph.com PROJECT: 4 Regent's Square, London WC1H 8ZH					
				ond Floor Plans M&	E		
810m		Proposed CLIENT: Philip Joseph STATUS: PLANNING					
		TE: Dec V:-	2018	SCALE: 1:50 NUMBER:	(A1) 22_231		

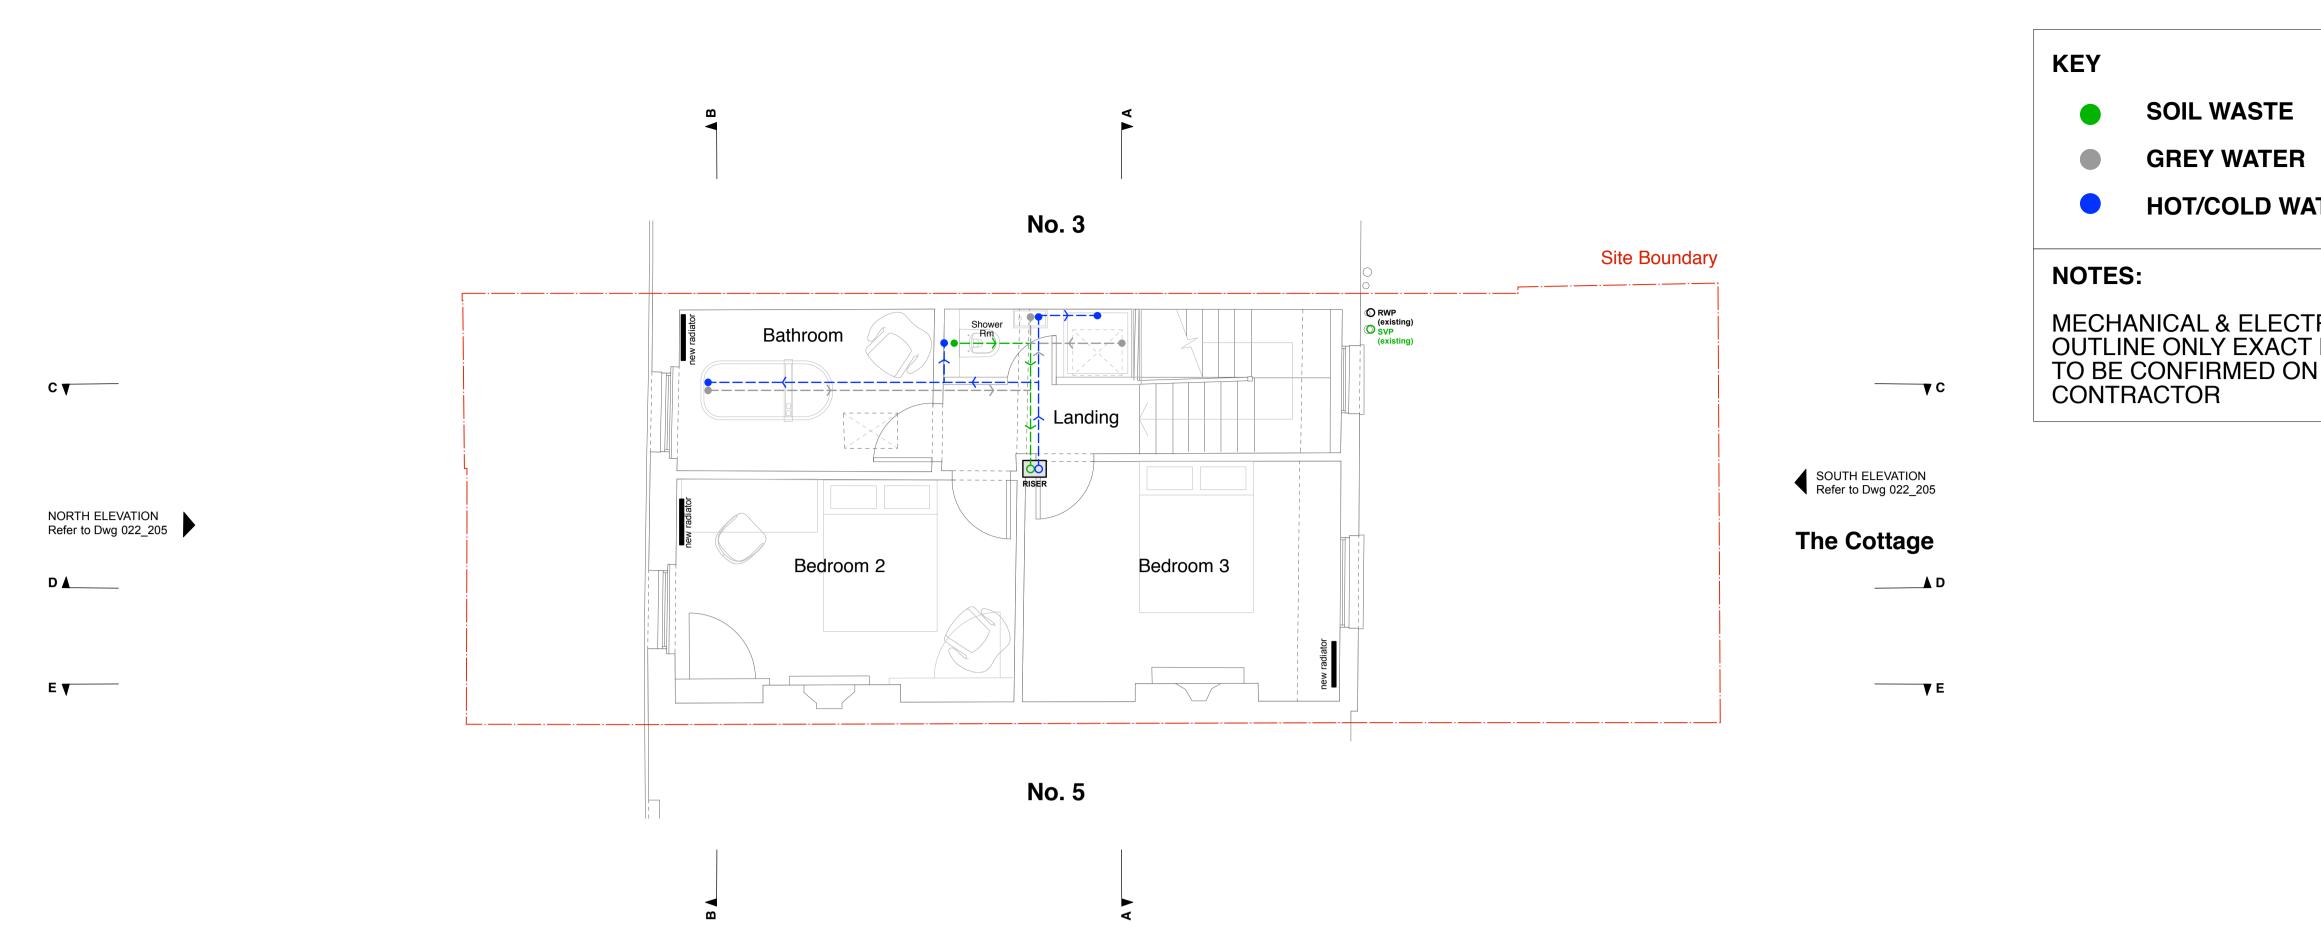

PROPOSED THIRD FLOOR - MECHANICAL & ELECTRICAL

		TES: F FOR CC	DNSTRUCTION			
ATER POINT						
FRICAL LAYOUTS RUNS/LOCATIONS N SITE BY						
	Do r be u are	not scale fro ised in prefe to be checke	m this drawing. Figured dimensions only are to erence to small scale drawings. All dimensions ed on site before work proceeds.			
	-	17/12/2018	Submitted for planning to Camden Council			
	Rev	Date	Description 1. Joseph			
	PR	OJECT: 4	1. Joseph t +44 (0)207 0431334 studio@p-joseph.com 4 Regent's Square, London WC1H 8ZH			
2	JOB: 022 TITLE: Third Floor Plan M&E Proposed CLIENT: Philip Joseph					
8 10m	CLIENT: Philip JosephSTATUS: PLANNINGDATE: Dec 2018SCALE: 1:50REV: -NUMBER:22 232					

0 2 4 6