



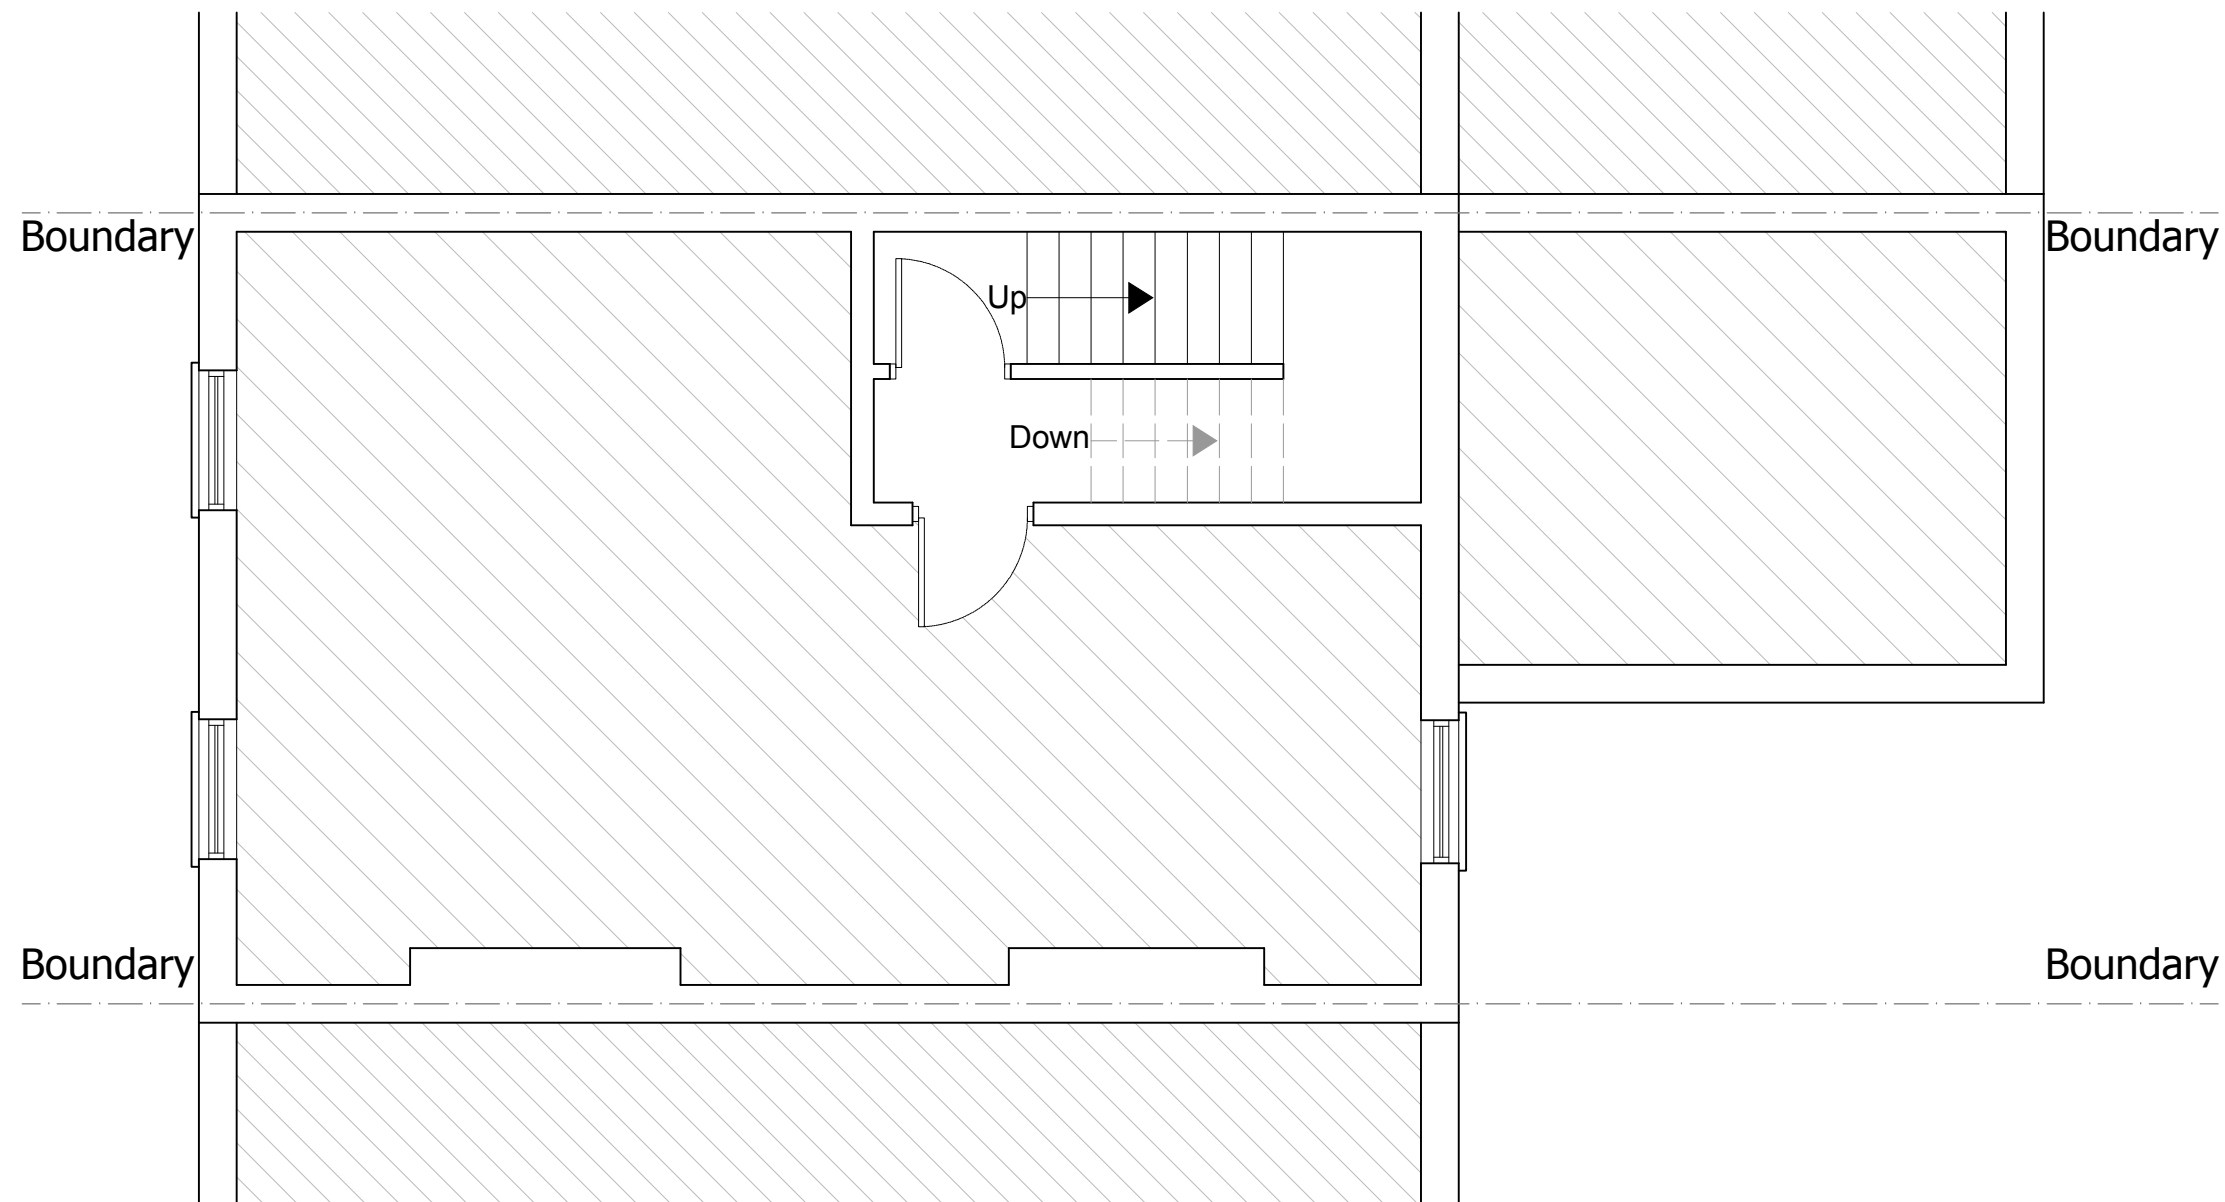

EXISTING FIRST FLOOR PLAN
SCALE 1:50

 

6 Winsham Grove,
London, SW11 6ND

www.FastPlansUK.co.uk

Project: Loft Conversion with
Dormer to Rear.

Address: 56c Loveridge Road,
NW6 2DT

Scale: 1:50 @ A3


Dwg. no: A01

Drawn by: O.B.S


Date Drawn: 26-Nov-2018

For Drawings Tel: 020 3542 177

E-mail: plans@FastPlansUK.co.uk

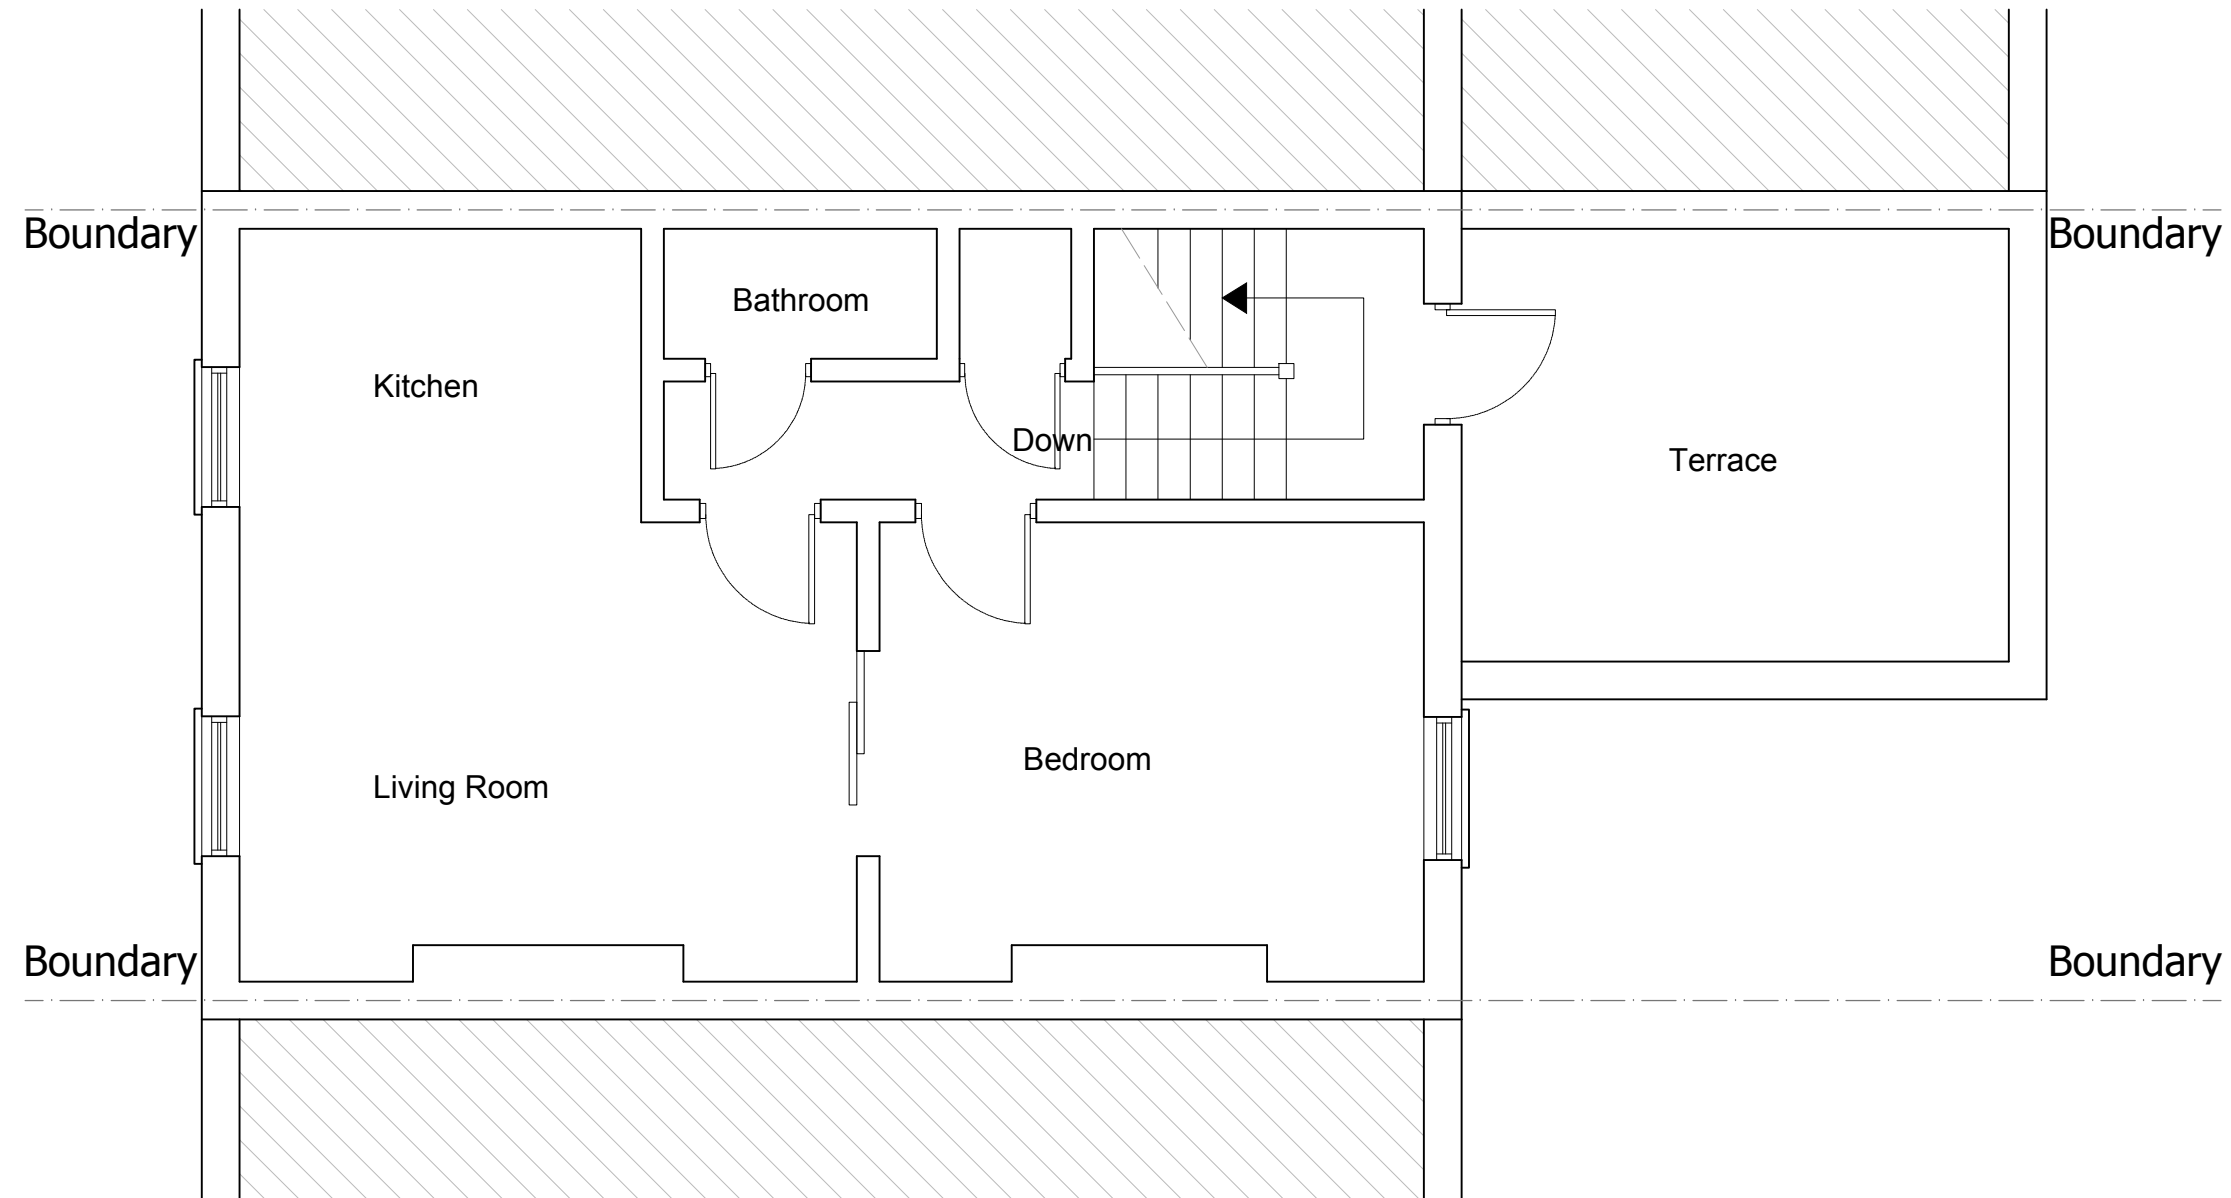

EXISTING SECOND FLOOR PLAN
SCALE 1:50

 

6 Winsham Grove,
 London, SW11 6ND

www.FastPlansUK.co.uk

Project: Loft Conversion with
 Dormer to Rear.


Address: 56c Loveridge Road,
 NW6 2DT

Scale: 1:50 @ A3	Dwg. no: A02
---------------------	-----------------


Drawn by: O.B.S	Date Drawn: 26-Nov-2018
--------------------	----------------------------

For Drawings Tel: 020 3542 177

E-mail: plans@FastPlansUK.co.uk

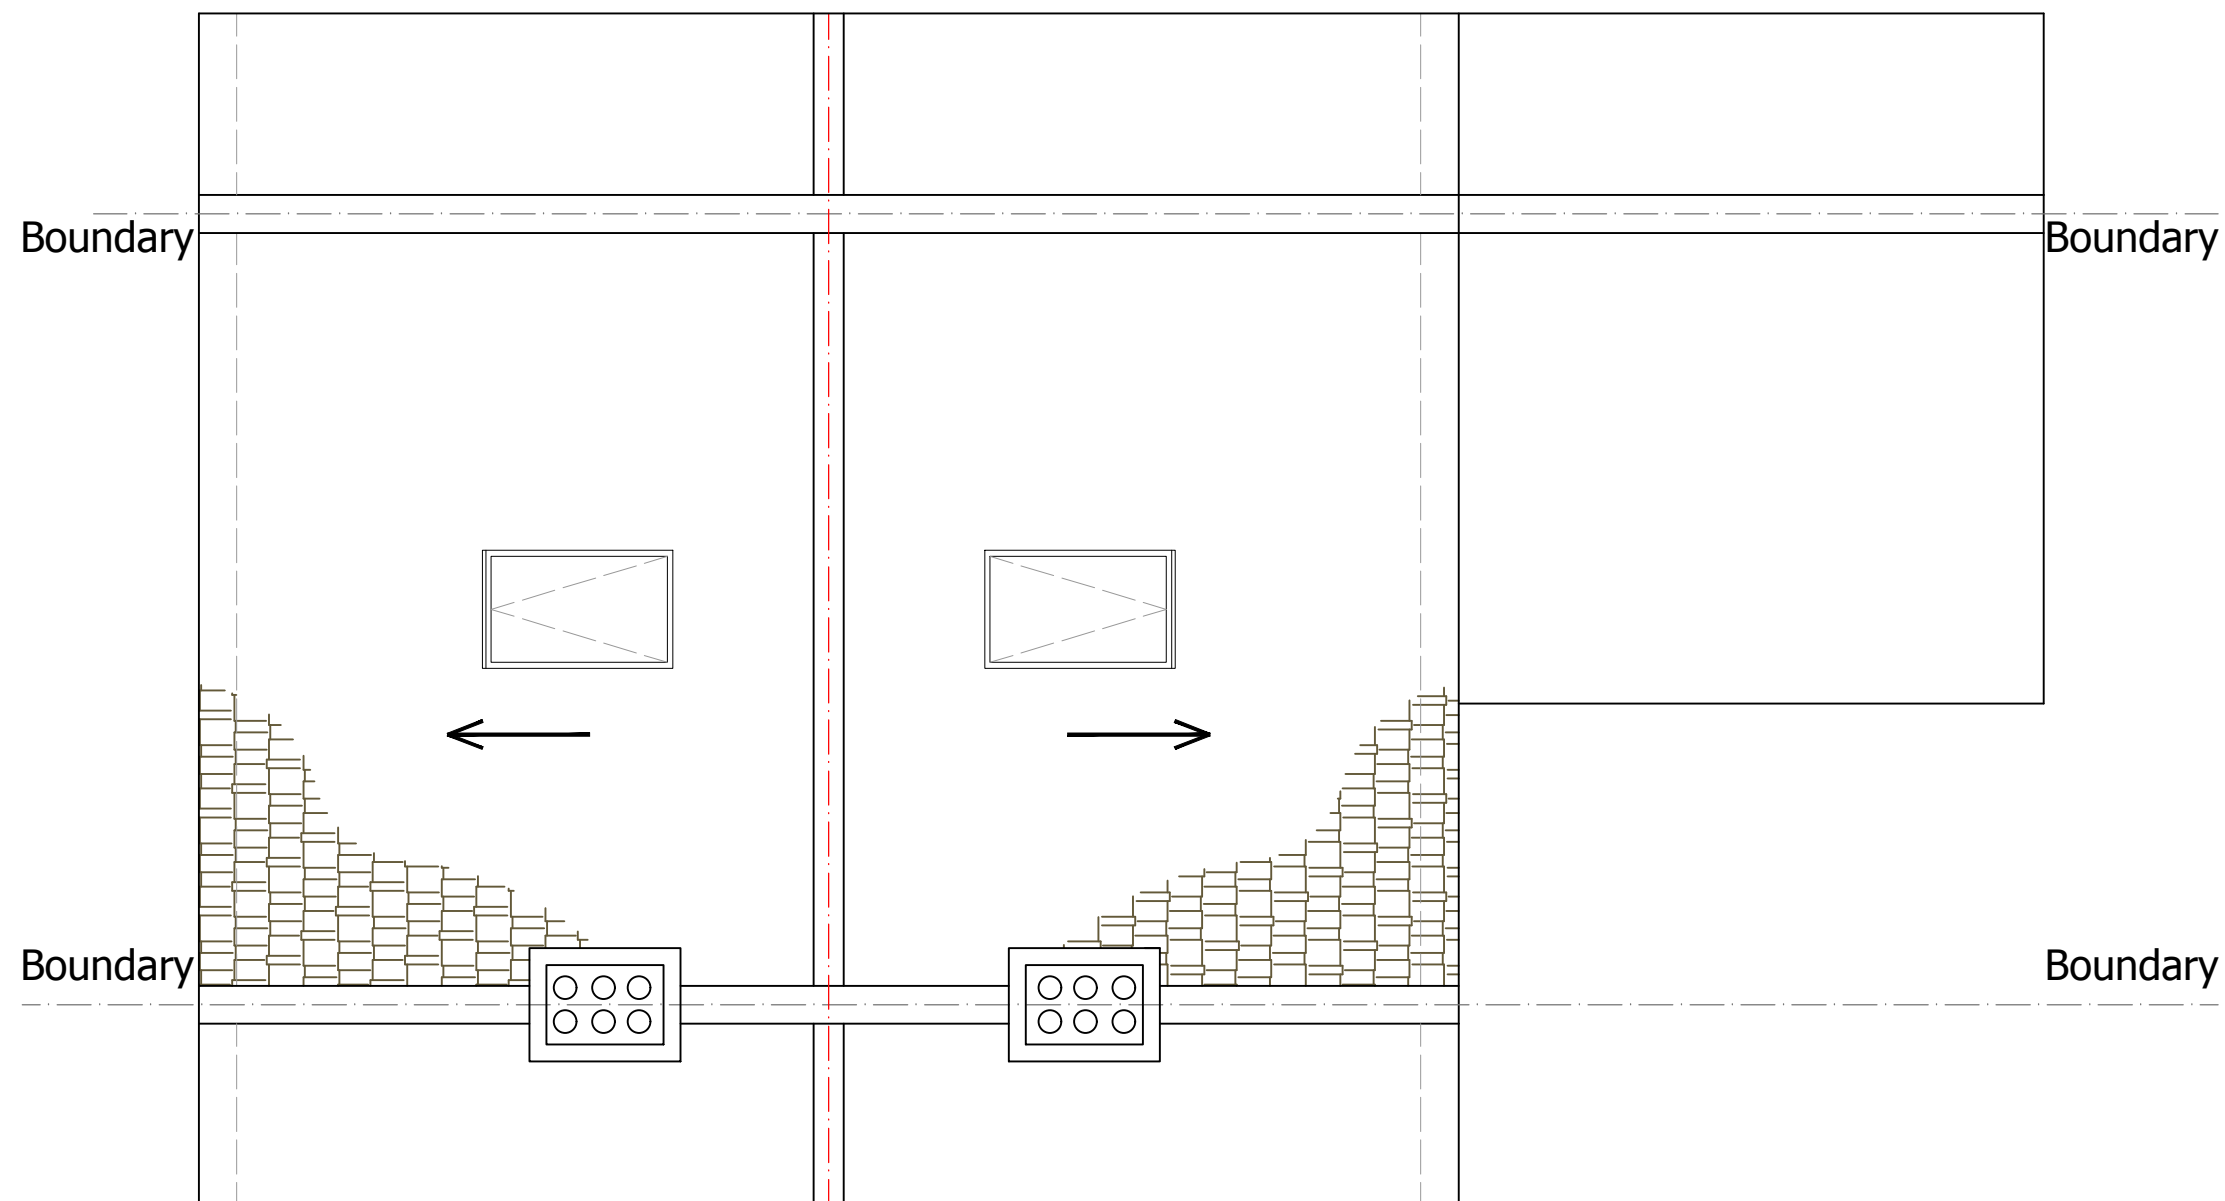

EXISTING ROOF PLAN
SCALE 1:50

 

6 Winsham Grove,
 London, SW11 6ND

www.FastPlansUK.co.uk

Project: Loft Conversion with
 Dormer to Rear.


Address: 56c Loveridge Road,
 NW6 2DT

Scale: 1:50 @ A3 Dwg. no: A03


Drawn by: O.B.S Date Drawn: 26-Nov-2018

For Drawings Tel: 020 3542 177

E-mail: plans@FastPlansUK.co.uk

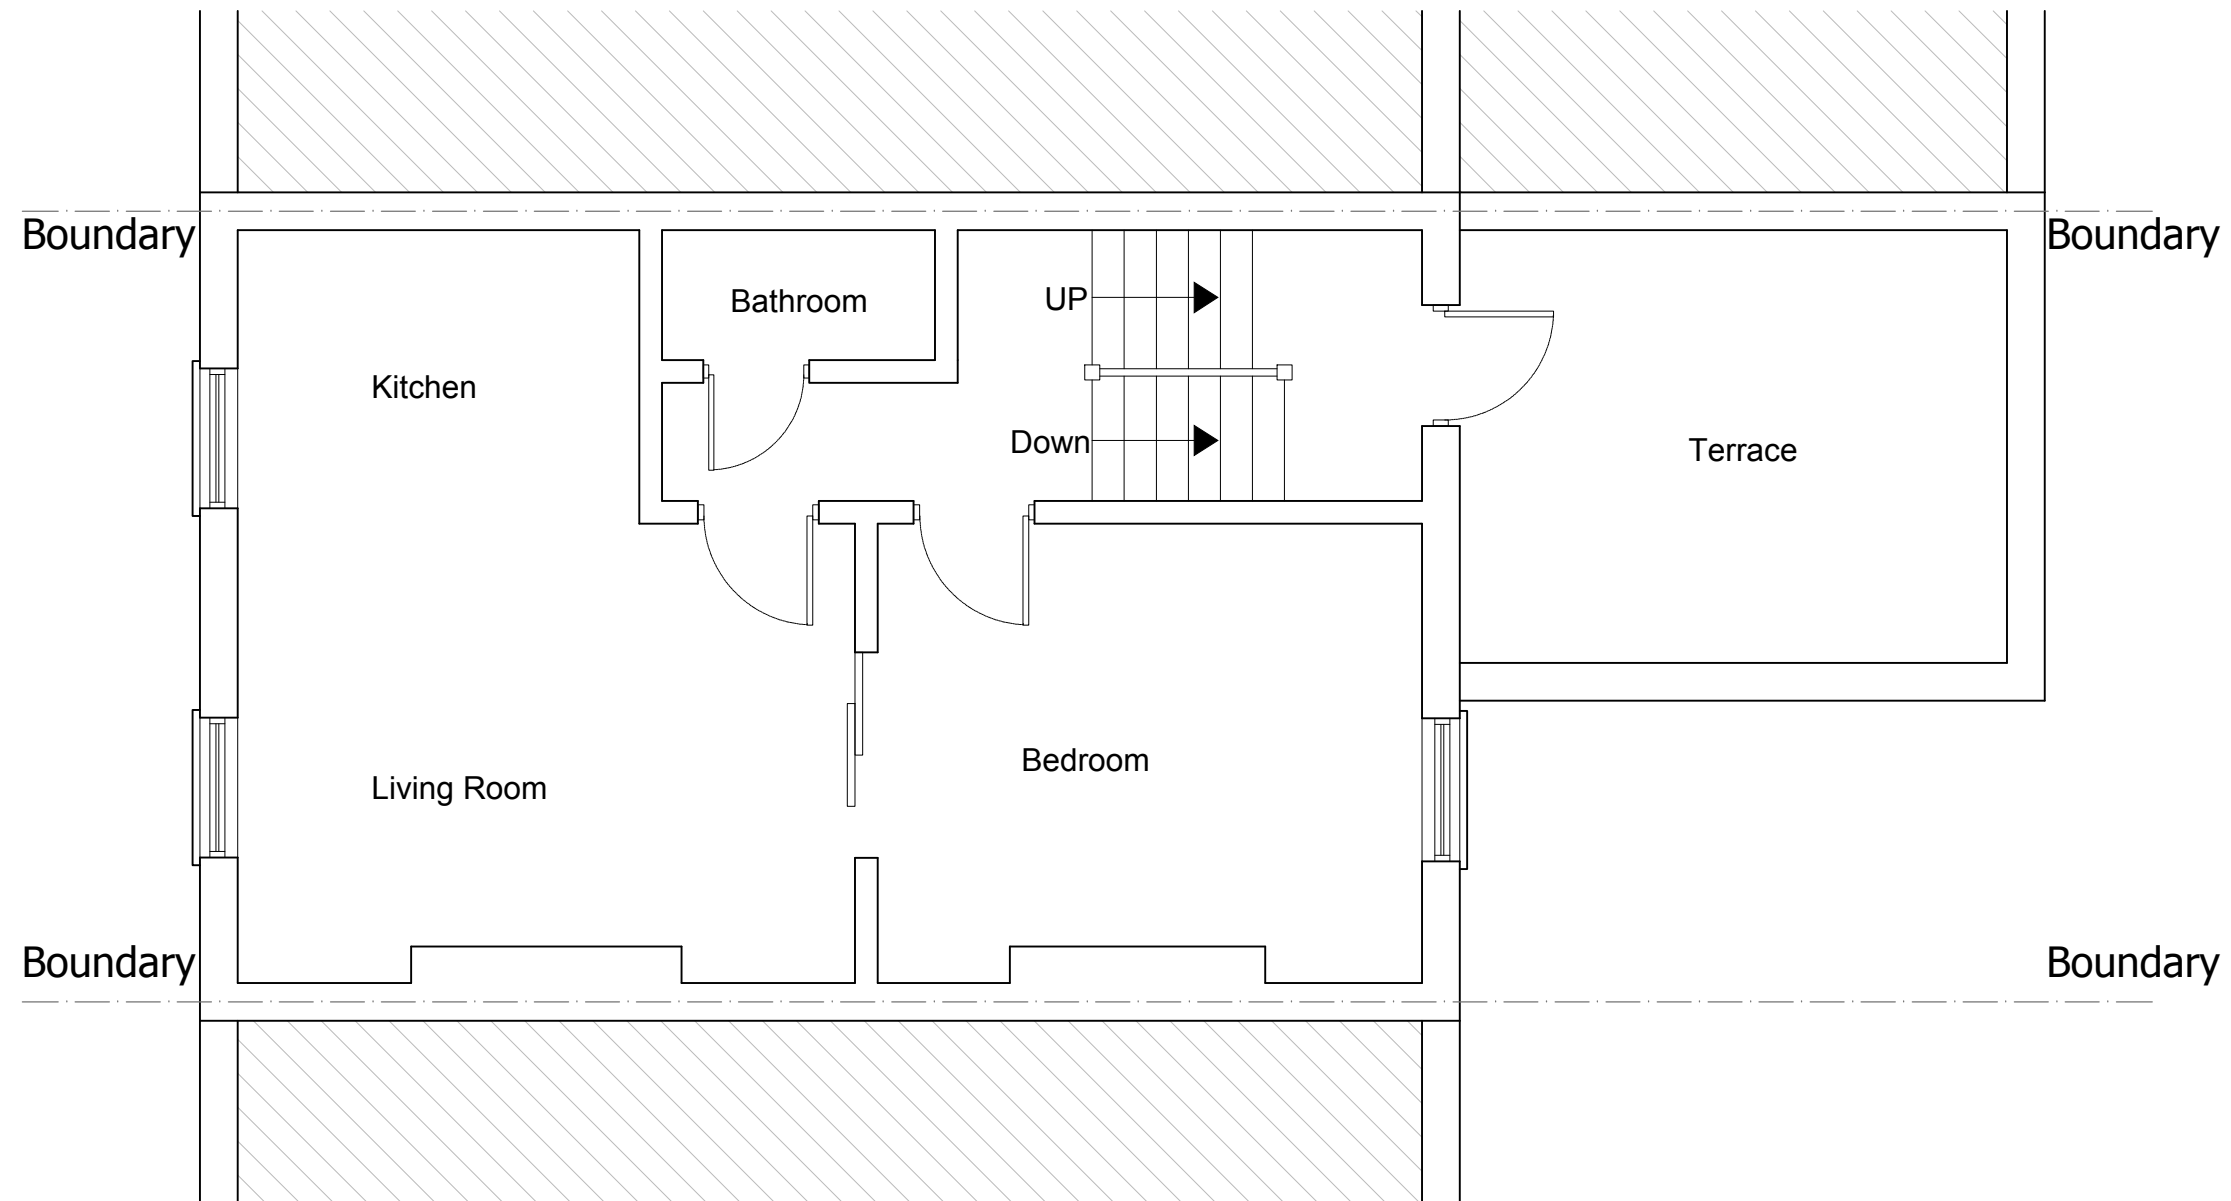

PROPOSED SECOND FLOOR PLAN
SCALE 1:50

 

6 Winsham Grove,
 London, SW11 6ND

www.FastPlansUK.co.uk

Project: Loft Conversion with
 Dormer to Rear.

Address: 56c Loveridge Road,
 NW6 2DT

Scale: 1:50 @ A3


Dwg. no: A04

Drawn by: O.B.S


Date Drawn: 26-Nov-2018

For Drawings Tel: 020 3542 177

E-mail: plans@FastPlansUK.co.uk

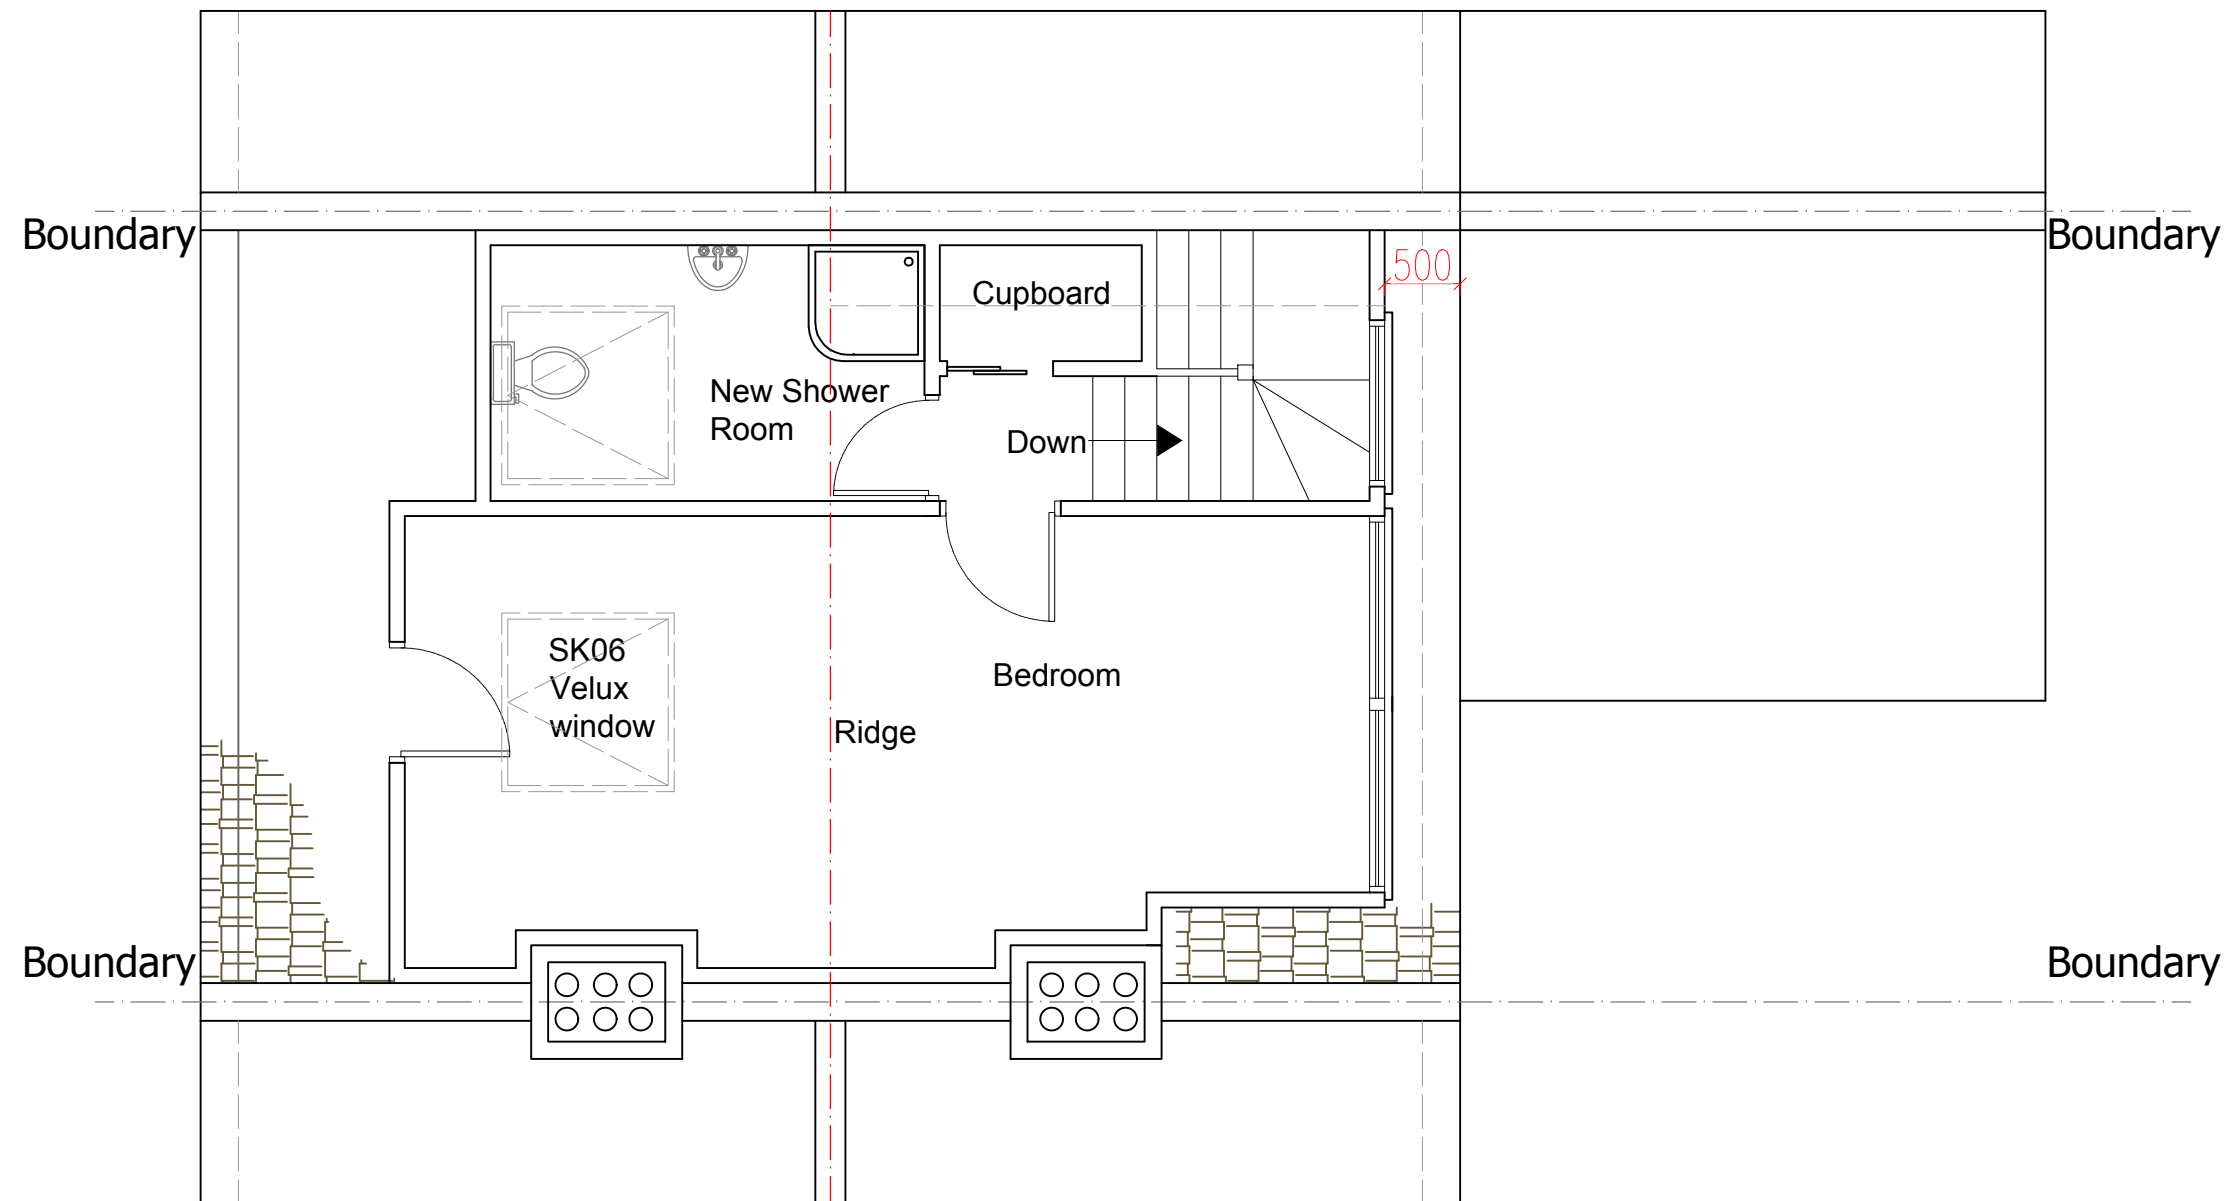

PROPOSED LOFT PLAN
SCALE 1:50

 

6 Winsham Grove,
London, SW11 6ND

www.FastPlansUK.co.uk

Project: Loft Conversion with
Dormer to Rear.


Address: 56c Loveridge Road,
NW6 2DT

Scale: 1:50 @ A3 Dwg. no: A05


Drawn by: O.B.S Date Drawn: 26-Nov-2018

For Drawings Tel: 020 3542 177

E-mail: plans@FastPlansUK.co.uk

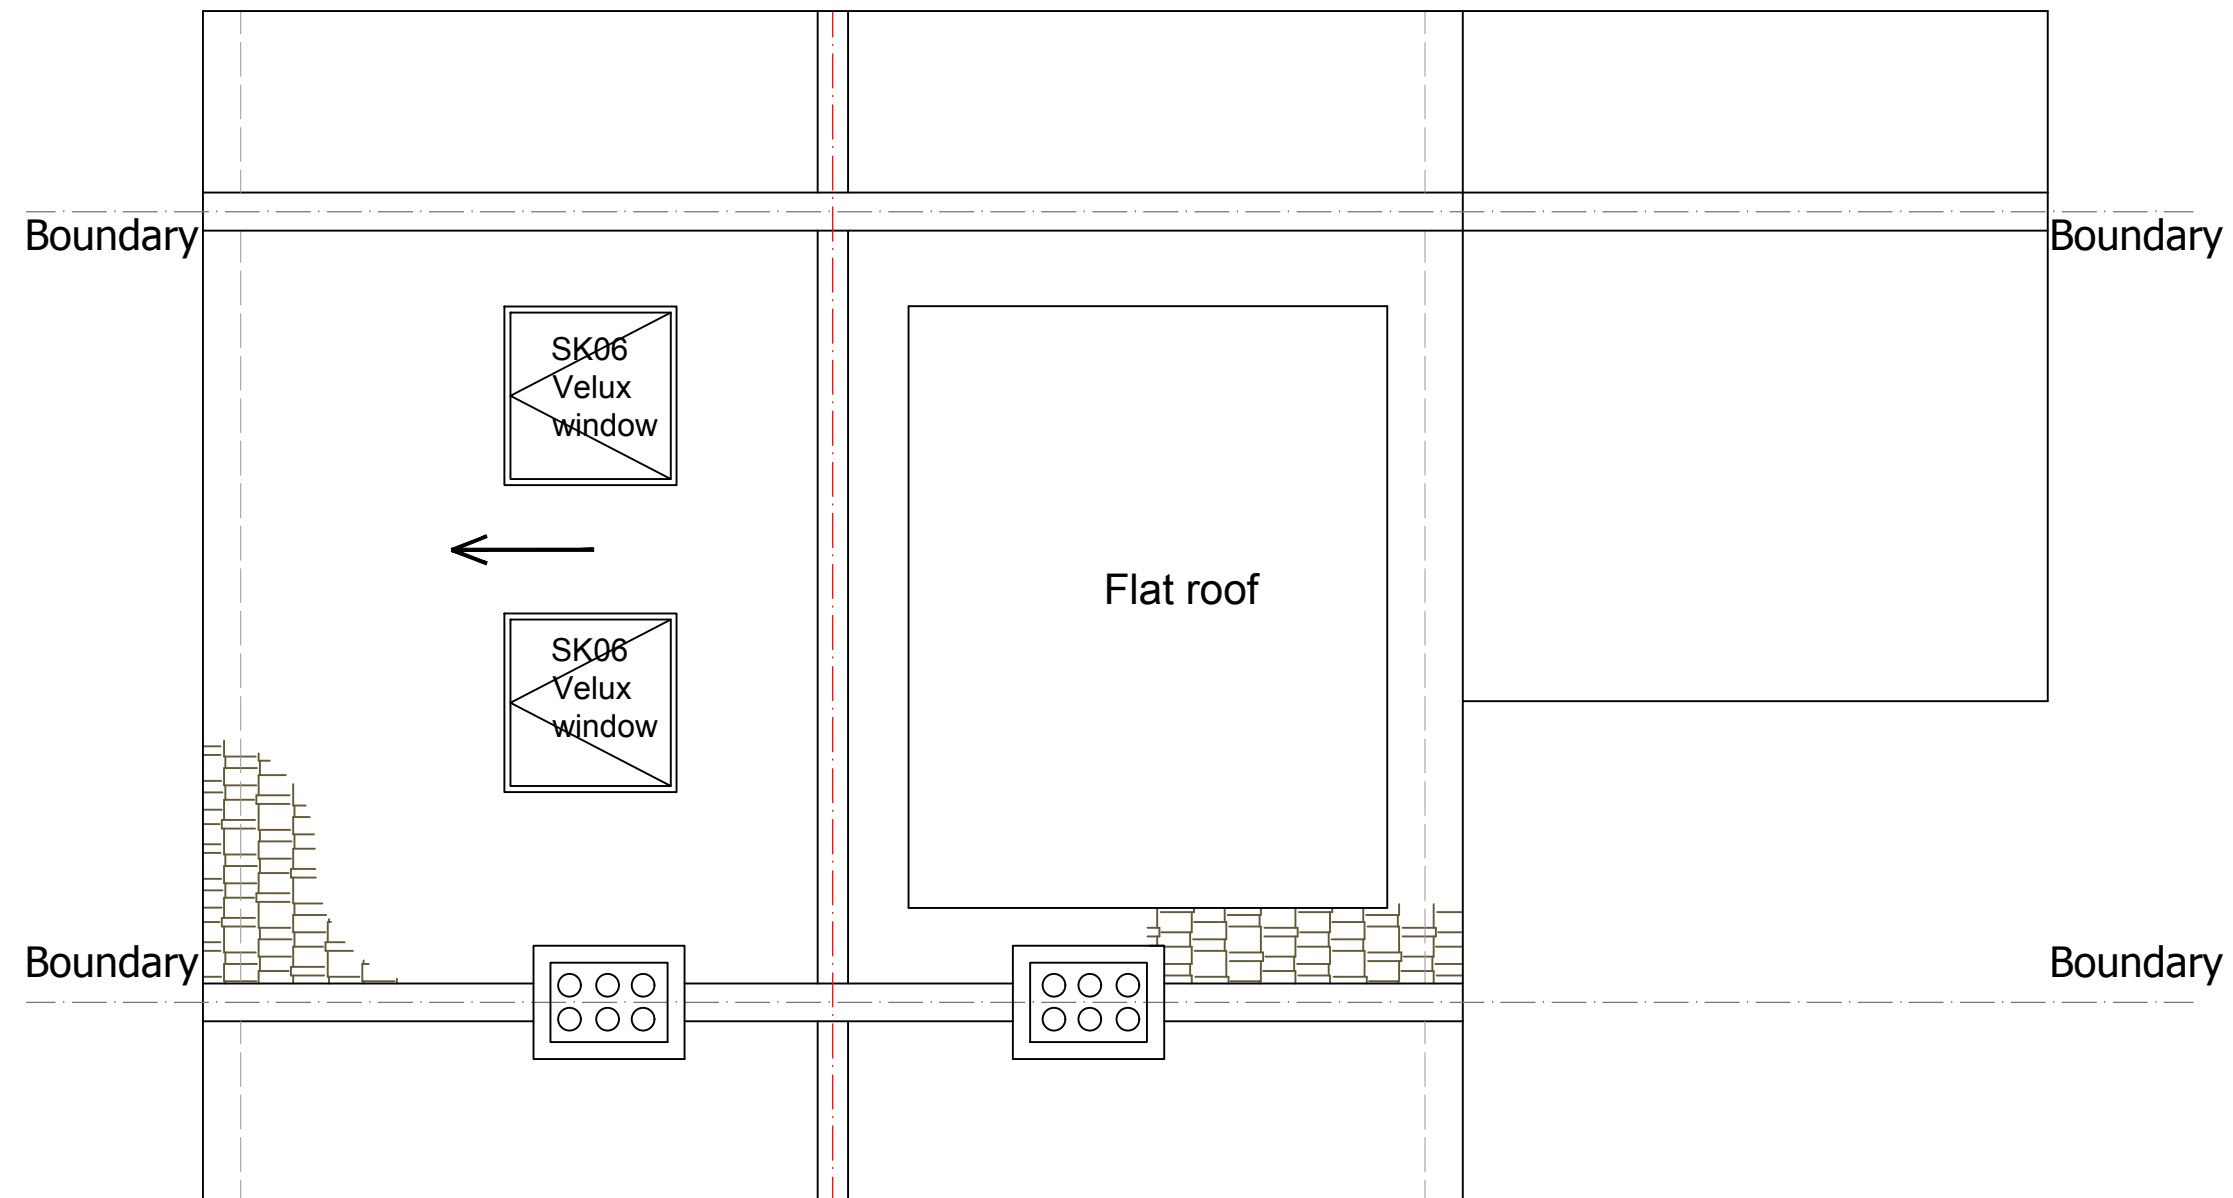

PROPOSED ROOF PLAN
SCALE 1:50

 

6 Winsham Grove,
London, SW11 6ND

www.FastPlansUK.co.uk

Project: Loft Conversion with
Dormer to Rear.

Address: 56c Loveridge Road,
NW6 2DT

Scale: 1:50 @ A3 Dwg. no: A06

Drawn by: O.B.S Date Drawn: 26-Nov-2018

For Drawings Tel: 020 3542 177


E-mail: plans@FastPlansUK.co.uk



EXISTING FRONT ELEVATION
SCALE 1:100



EXISTING REAR ELEVATION
SCALE 1:100

 

6 Winsham Grove,
London, SW11 6ND

www.FastPlansUK.co.uk

Project: Loft Conversion with
Dormer to Rear.


Address: 56c Loveridge Road,
NW6 2DT

Scale: 1:100 @ A3	Dwg. no: A07
----------------------	-----------------


Drawn by: O.B.S	Date Drawn: 26-Nov-2018
--------------------	----------------------------

For Drawings Tel: 020 3542 177


E-mail: plans@FastPlansUK.co.uk

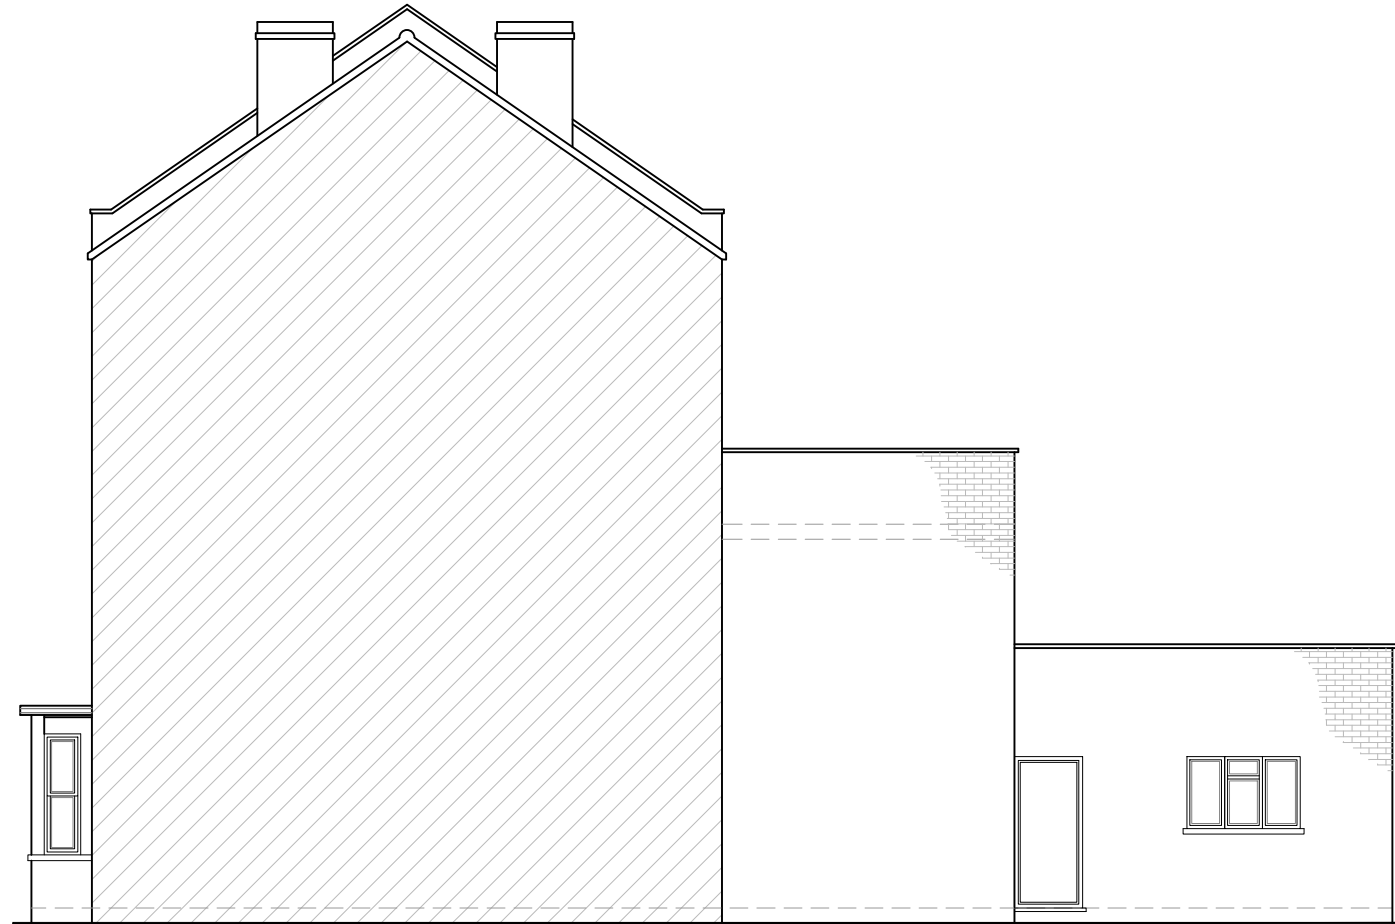

EXISTING ELEVATION SIDE A
SCALE 1:100

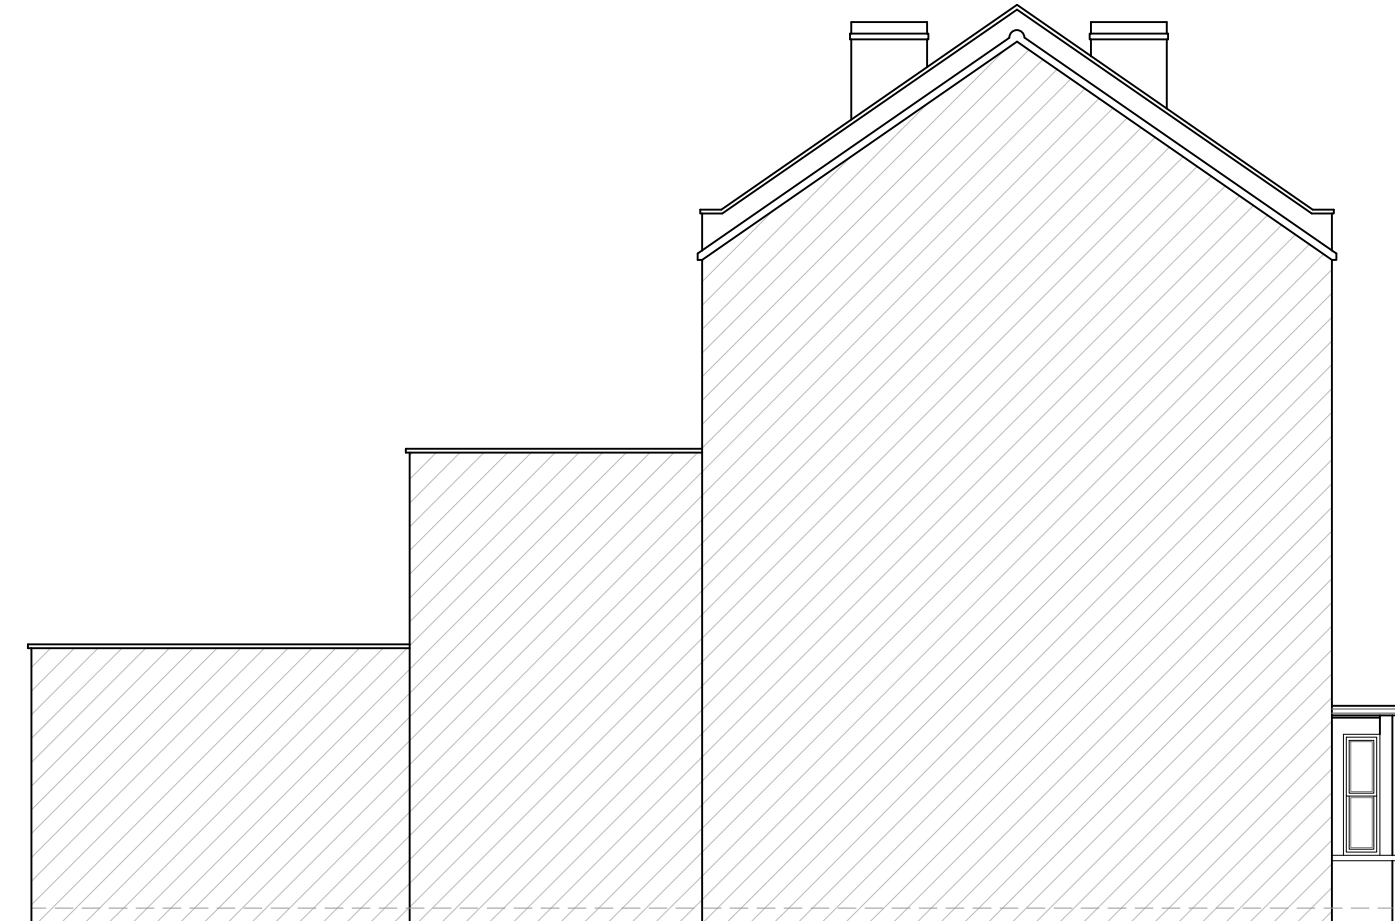

EXISTING ELEVATION SIDE B
SCALE 1:100

 

6 Winsham Grove,
London, SW11 6ND

www.FastPlansUK.co.uk

Project: Loft Conversion with
Dormer to Rear.

Address: 56c Loveridge Road,
NW6 2DT

Scale: 1:100 @ A3 Dwg. no: A08

Drawn by: O.B.S. Date Drawn: 26-Nov-2018

For Drawings Tel: 020 3542 177

E-mail: plans@FastPlansUK.co.uk




PROPOSED FRONT ELEVATION
SCALE 1:100



PROPOSED REAR ELEVATION
SCALE 1:100

THE MATERIALS USED FOR
THE REAR DORMER WILL
MATCH THE MATERIALS ON
THE HOST DWELLING

 

6 Winsham Grove,
London, SW11 6ND

www.FastPlansUK.co.uk

Project: Loft Conversion with
Dormer to Rear.


Address: 56c Loveridge Road,
NW6 2DT

Scale: 1:100 @ A3 Dwg. no: A09


Drawn by: O.B.S. Date Drawn: 26-Nov-2018

For Drawings Tel: 020 3542 177


E-mail: plans@FastPlansUK.co.uk

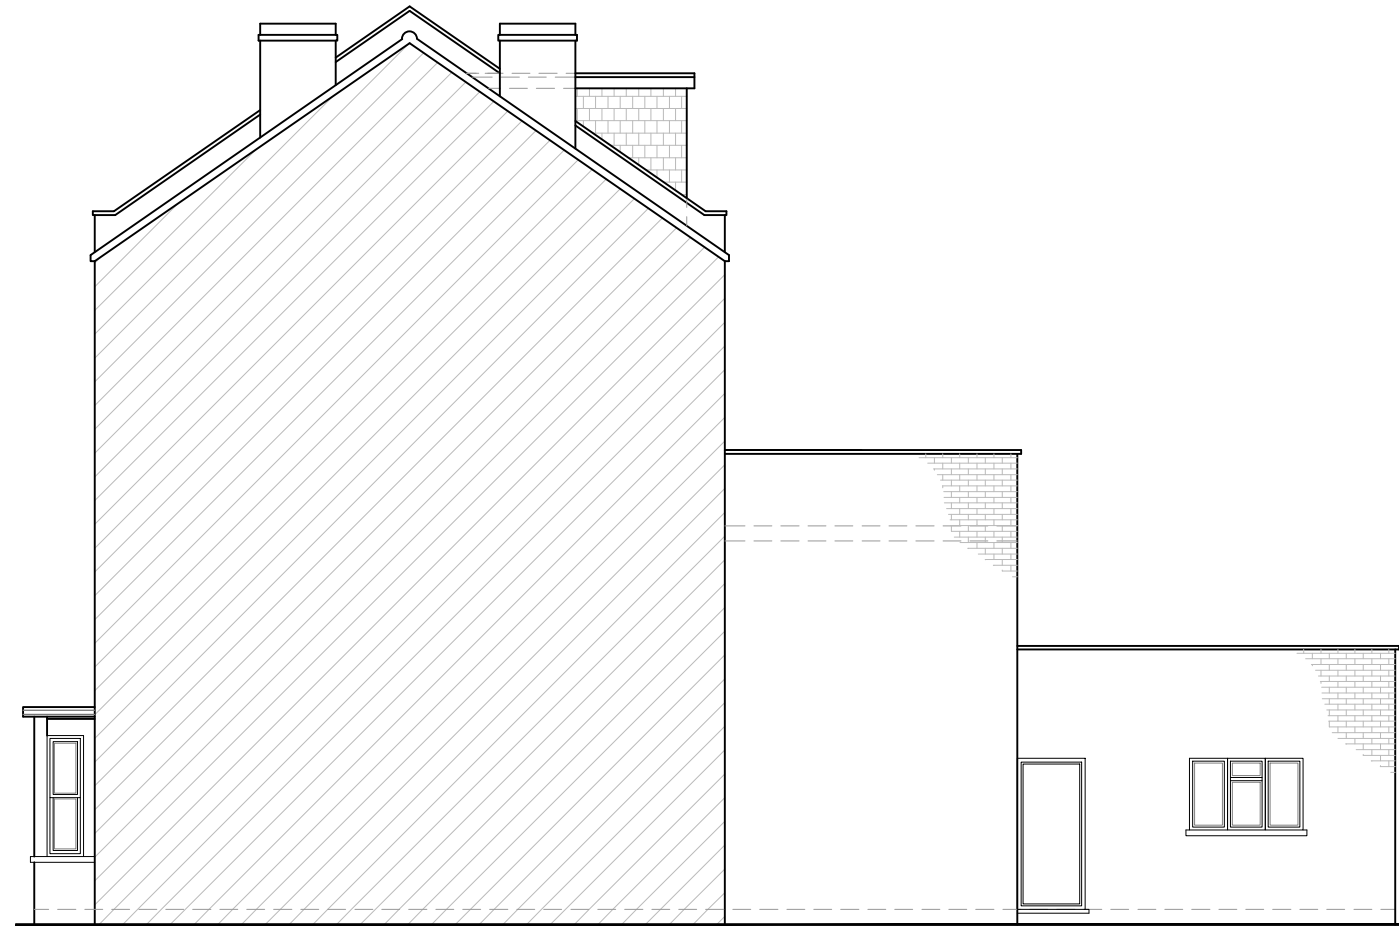

PROPOSED ELEVATION SIDE A
SCALE 1:100

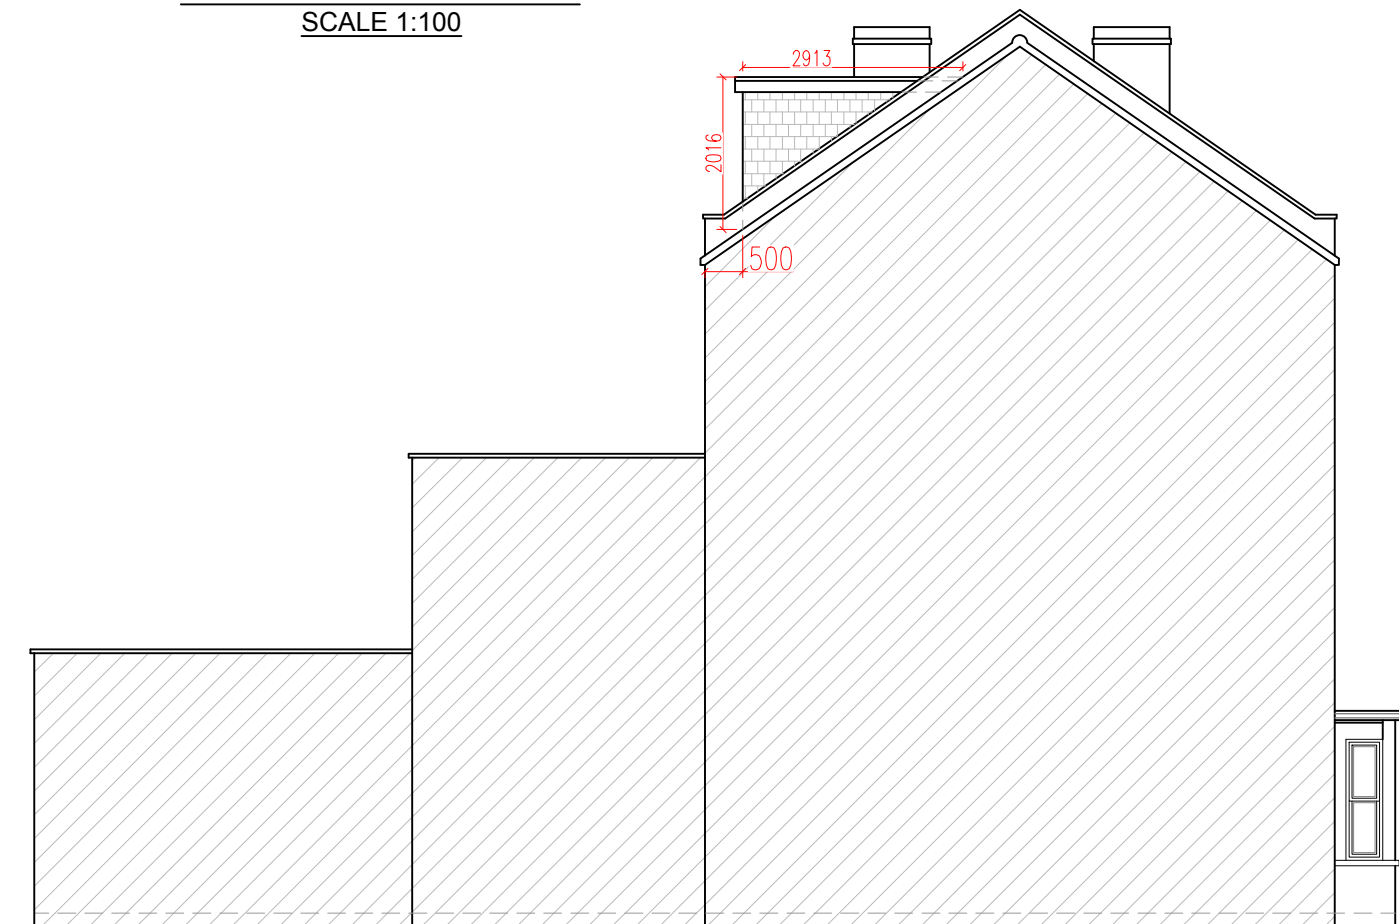

PROPOSED ELEVATION SIDE B
SCALE 1:100

 

6 Winsham Grove,
London, SW11 6ND

www.FastPlansUK.co.uk

Project: Loft Conversion with
Dormer to Rear.

Address: 56c Loveridge Road,
NW6 2DT

Scale: 1:100 @ A3


Dwg. no: A10

Drawn by: O.B.S


Date Drawn: 26-Nov-2018

For Drawings Tel: 020 3542 177

E-mail: plans@FastPlansUK.co.uk

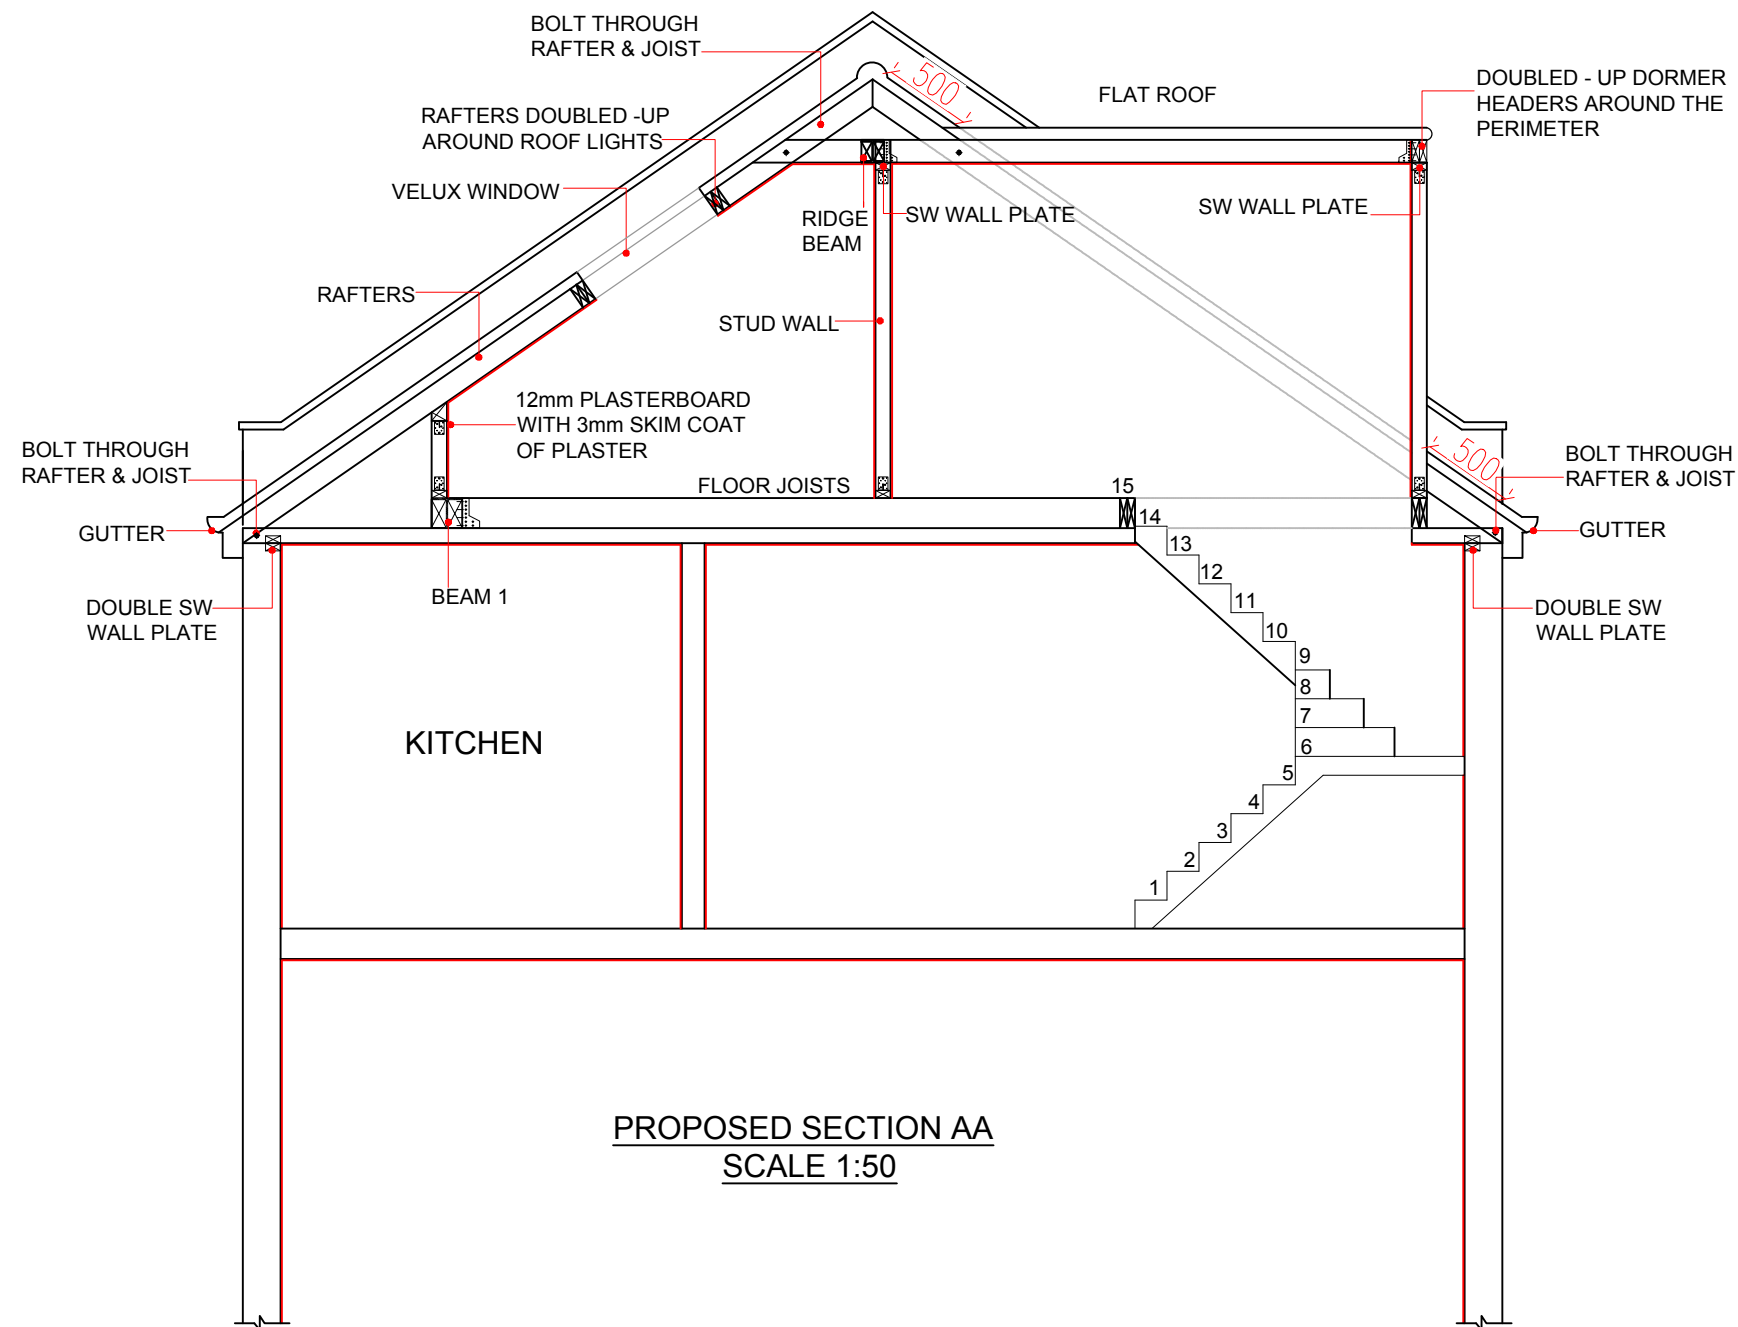

PROPOSED SECTION AA
SCALE 1:50

 

6 Winsham Grove,
London, SW11 6ND

www.FastPlansUK.co.uk

Project: Loft Conversion with
Dormer to Rear.



Address: 56c Loveridge Road,
NW6 2DT

Scale: 1:50 @ A3 Dwg. no: A11

Drawn by: O.B.S. Date Drawn: 26-Nov-2018

For Drawings Tel: 020 3542 177

E-mail: plans@FastPlansUK.co.uk

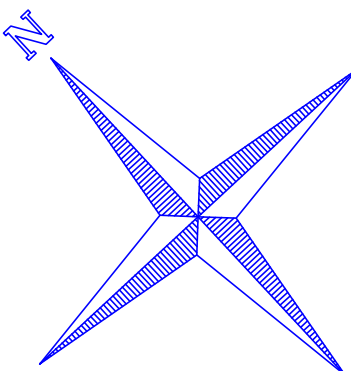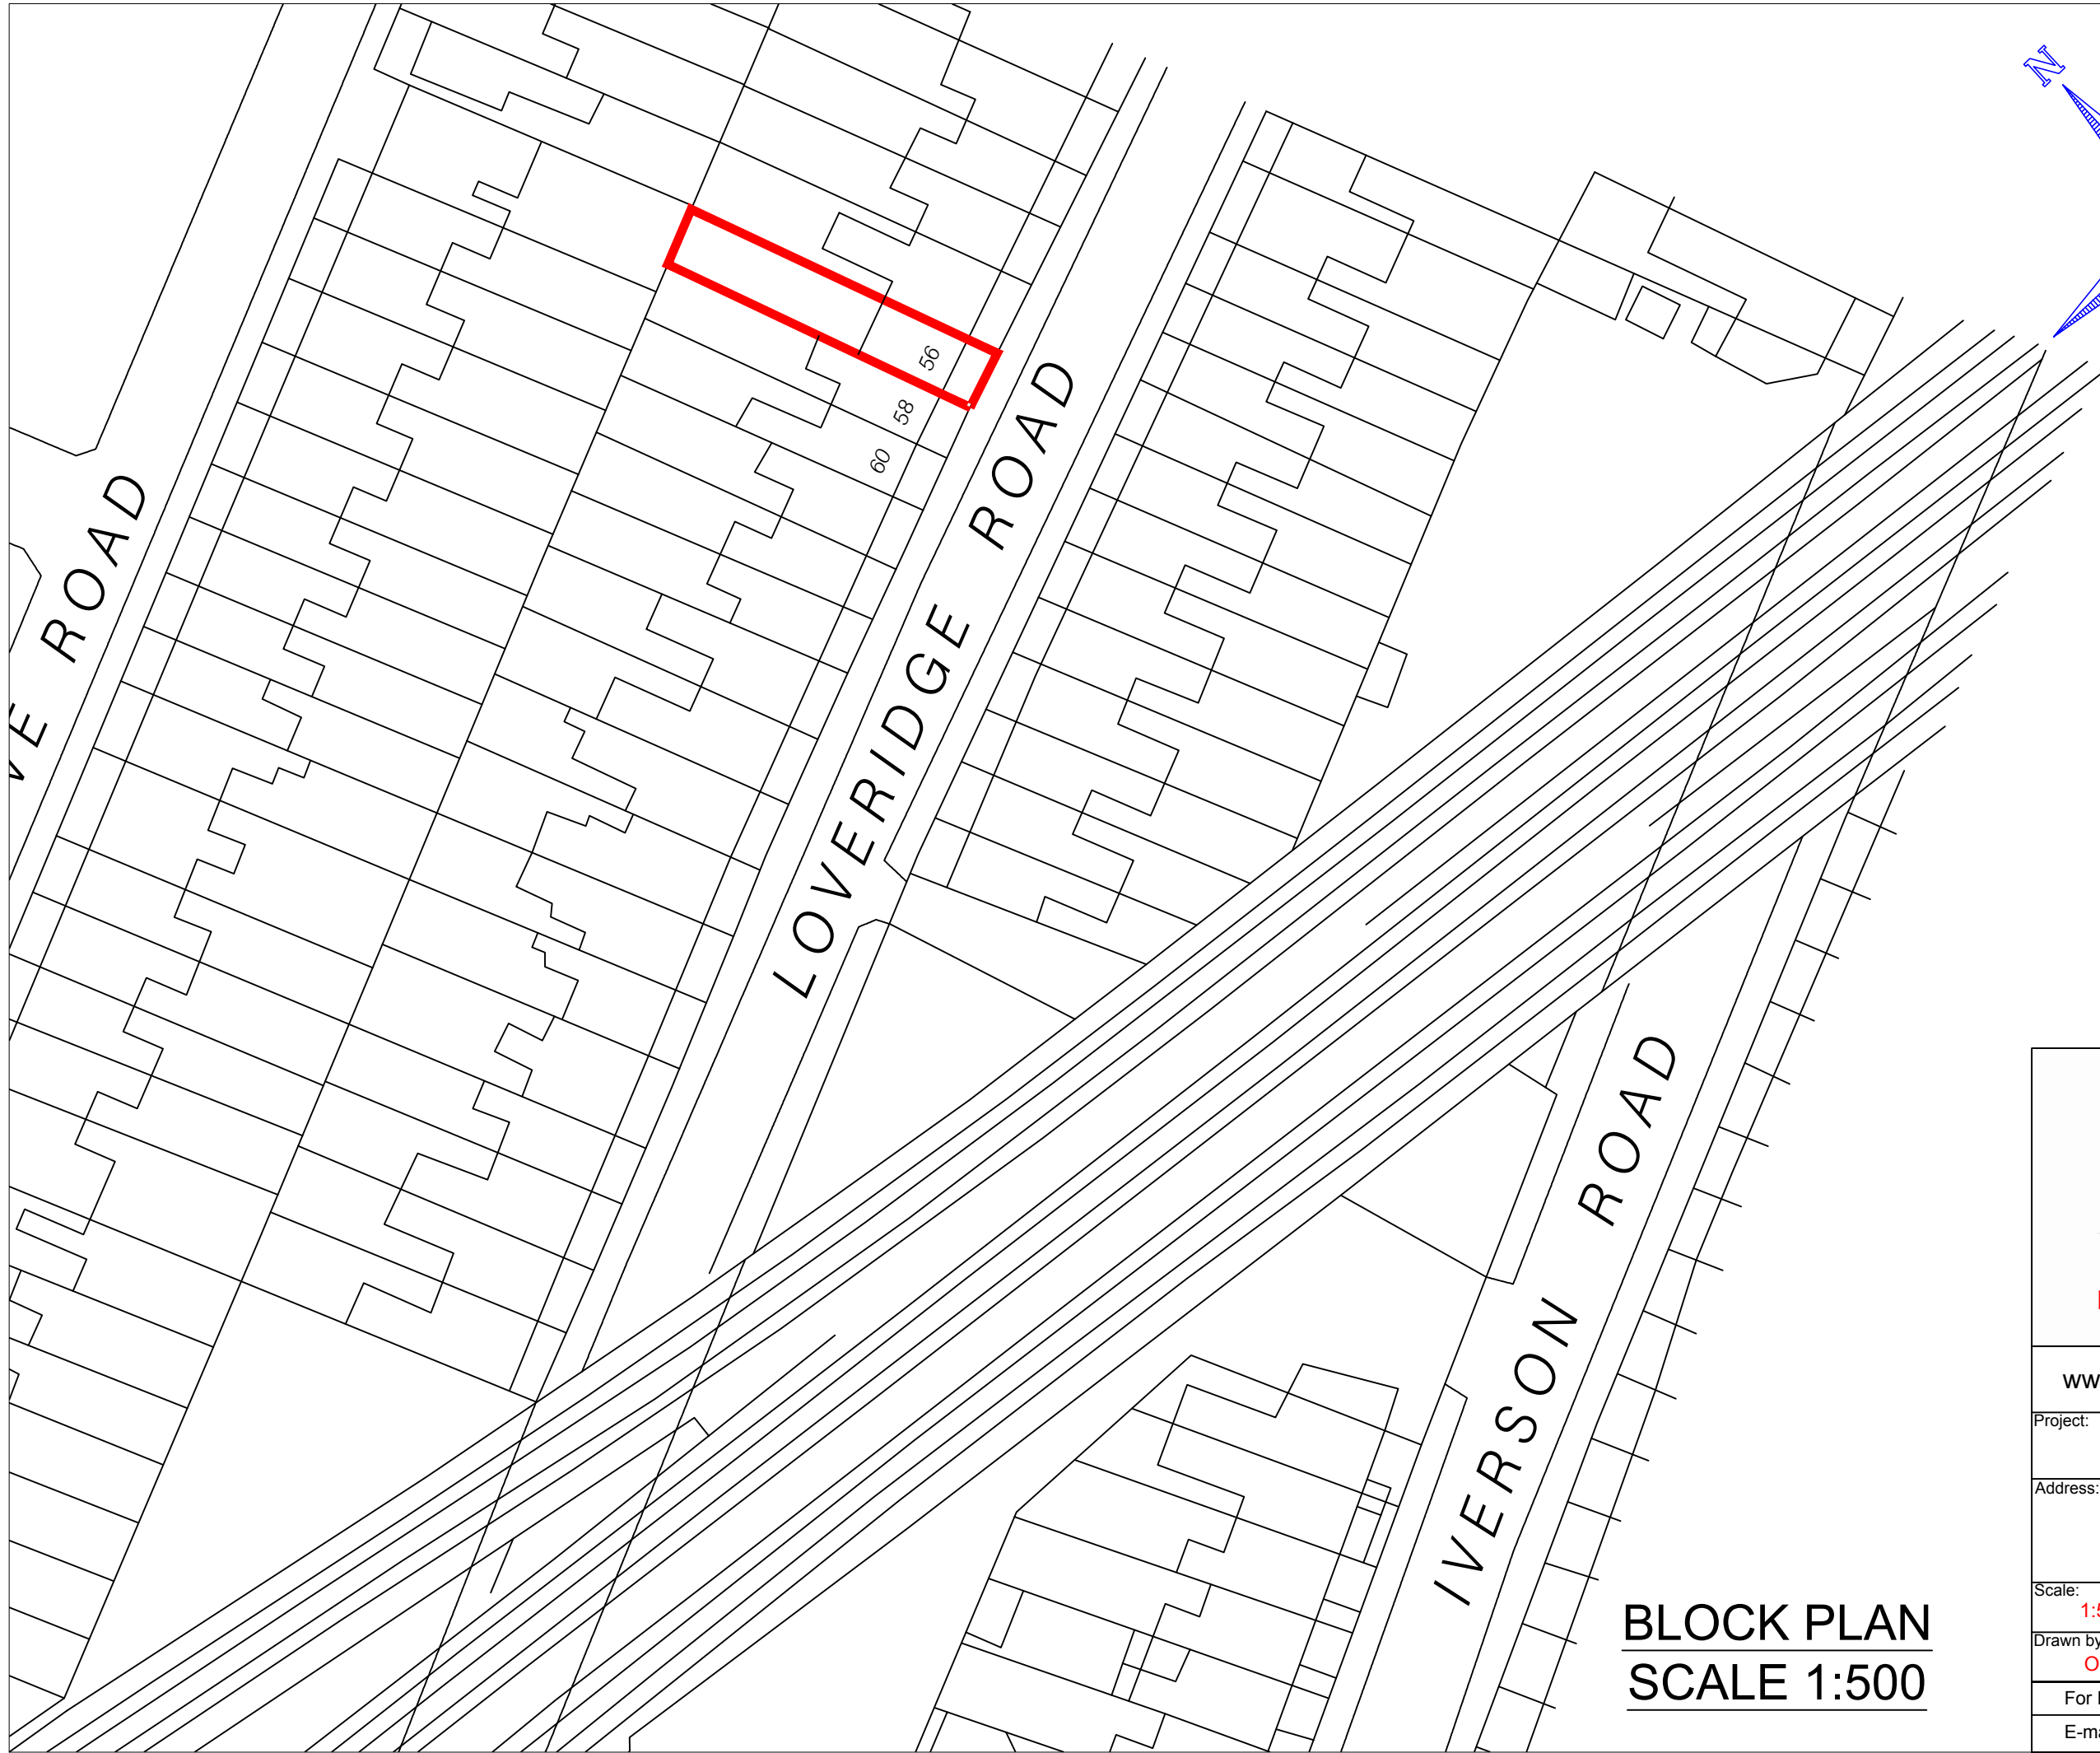

6 Winsham Grove,
London, SW11 6ND

www.FastPlansUK.co.uk

Project: Loft Conversion with
Dormer to Rear.

Address: 56c Loveridge Road,
NW6 2DT



Scale: 1:500 @ A3	Dwg. no: A12
-------------------	--------------

Drawn by: O.B.S	Date Drawn: 26-Nov-2018
-----------------	-------------------------

For Drawings Tel: 020 3542 177

E-mail: plans@FastPlansUK.co.uk

BLOCK PLAN
SCALE 1:500

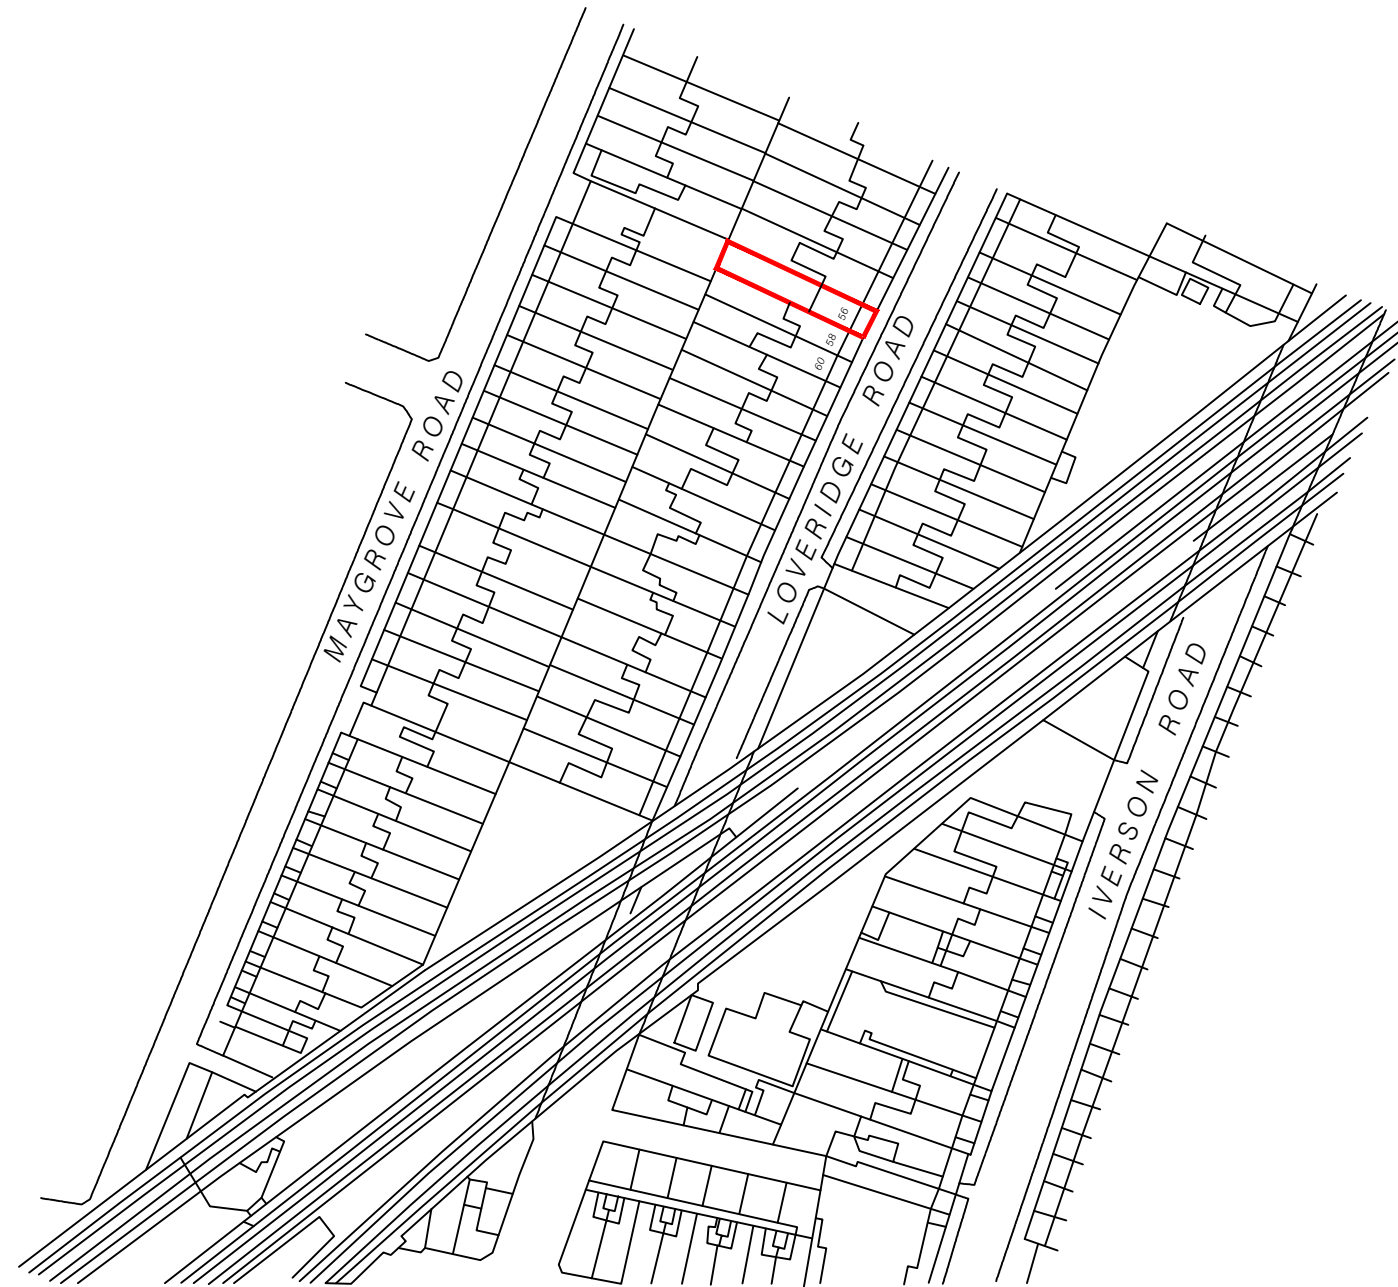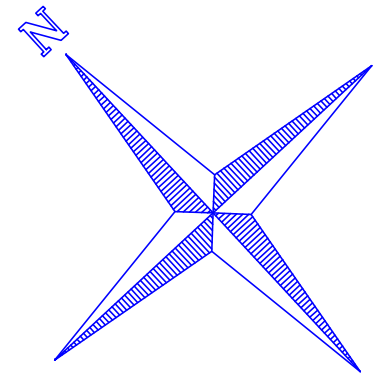

LOCATION PLAN
SCALE 1:1250



6 Winsham Grove,
London, SW11 6ND

www.FastPlansUK.co.uk

Project: Loft Conversion with
Dormer to Rear.

Address: 56c Loveridge Road,
NW6 2DT

Scale: 1:1250 @ A3	Dwg. no: A13
Drawn by: O.B.S	Date Drawn: 26-Nov-2018

For Drawings Tel: 020 3542 177

E-mail: plans@FastPlansUK.co.uk