



ADVERT
CONSENT

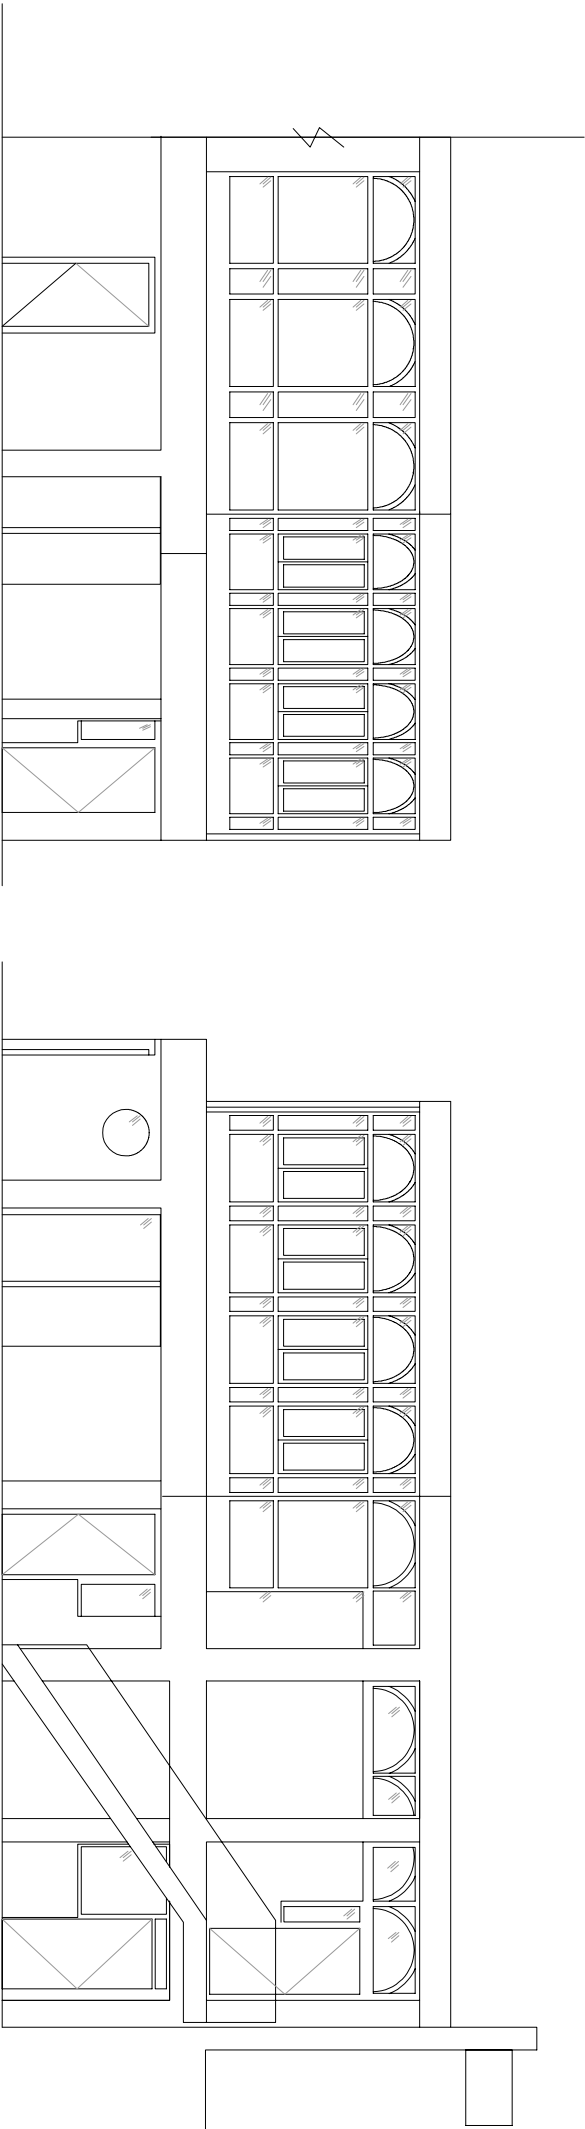


03 Canal Back Elevation - Existing
Scale 1:100

02 Canal Side Elevation - Existing
Scale 1:100

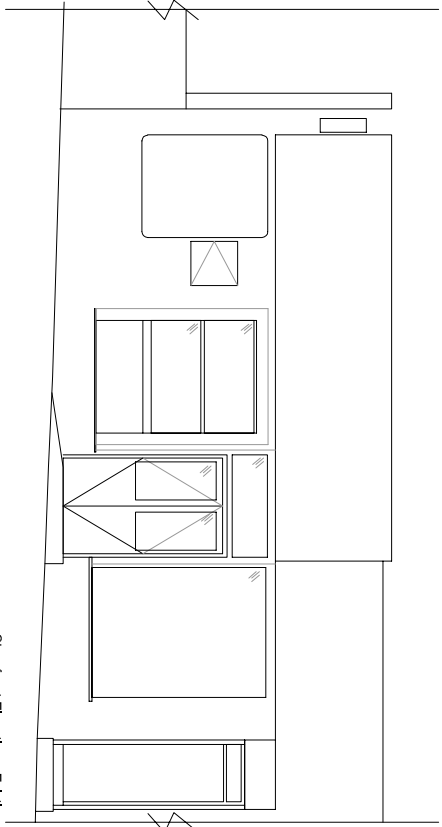

01 Shopfront Elevation - Existing
Scale 1:100

 

—	—	—	—	—
—	—	—	—	—
—	—	—	—	—
No	Date	By	Comments	Chk'd

Do not scale
All dimension to be checked on site

Job Title:
PANNUS
250 Camden High St
London NW1 8QS
Job Number:
JD/002/771

Drawing Title:
ADVERTISEMENT CONSENT—
EXISTING

Designed: MCG	Drawn: MCG
Scale: 1:100 @ A3	Date: 10.10.2018

García Consulting Eng Ltd
10th Floor
1 Canada Square
Canary Wharf
E14 5AA
Tel: +44 (0) 75 39 762838
Email: info@garcia-engineering.com
Website: www.garcia-engineering.com



Client	Drg. No.	Rev
SM	APL-104	—