





ISO METRIC VIEW OF PROPOSED
CONSERVATORY EXTENSION



PROPOSED REAR ELEVATION

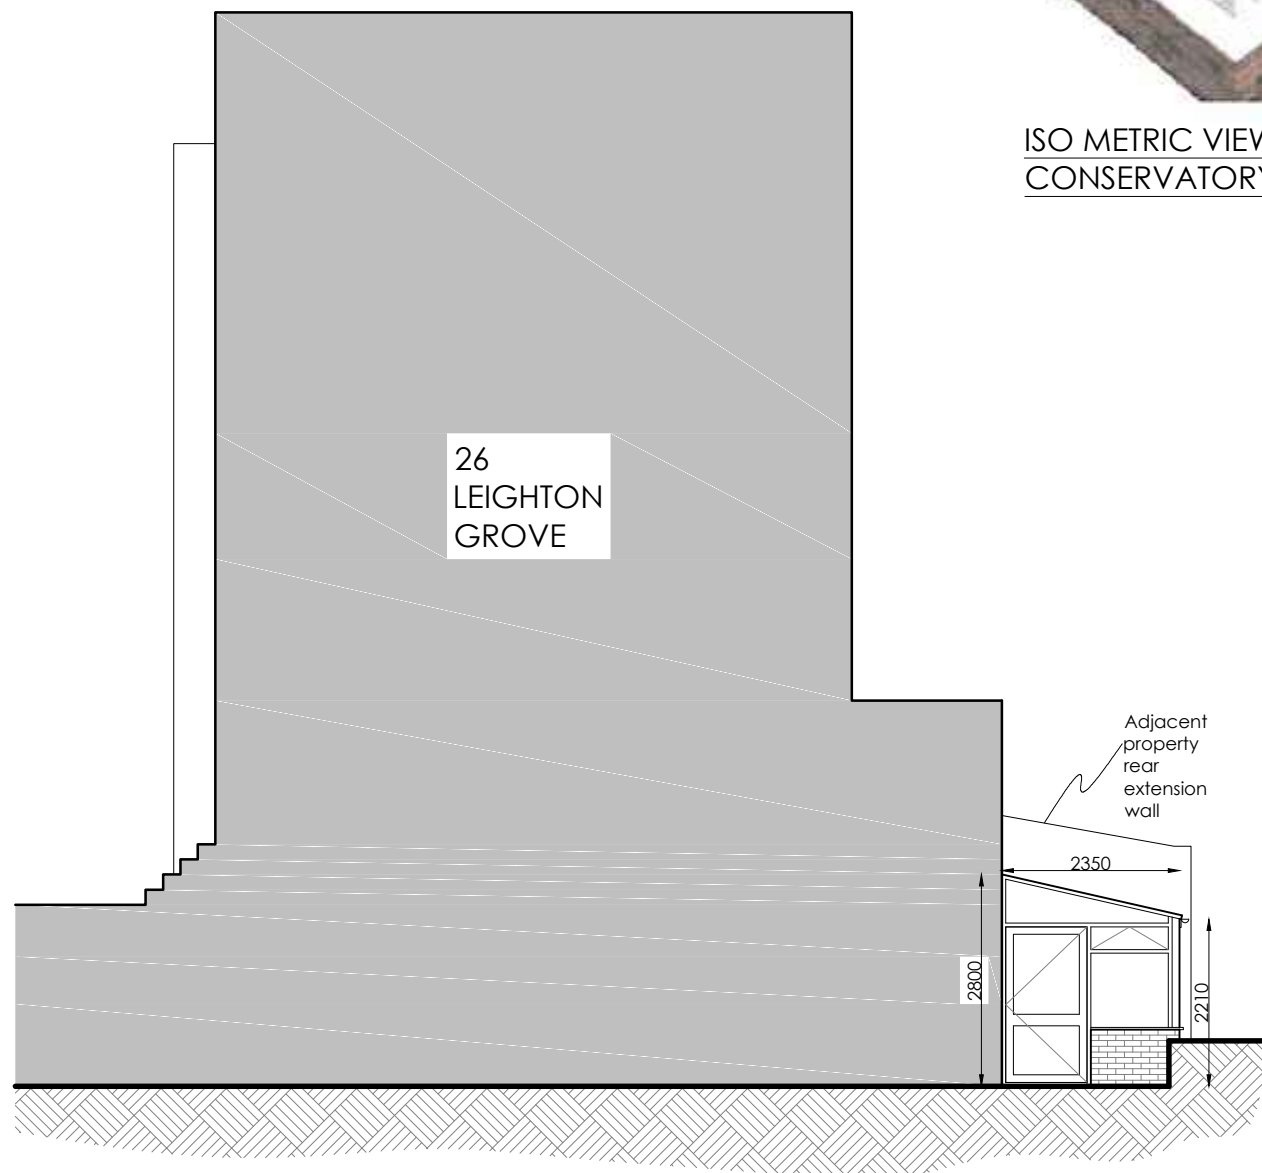

PROPOSED FLANK ELEVATION

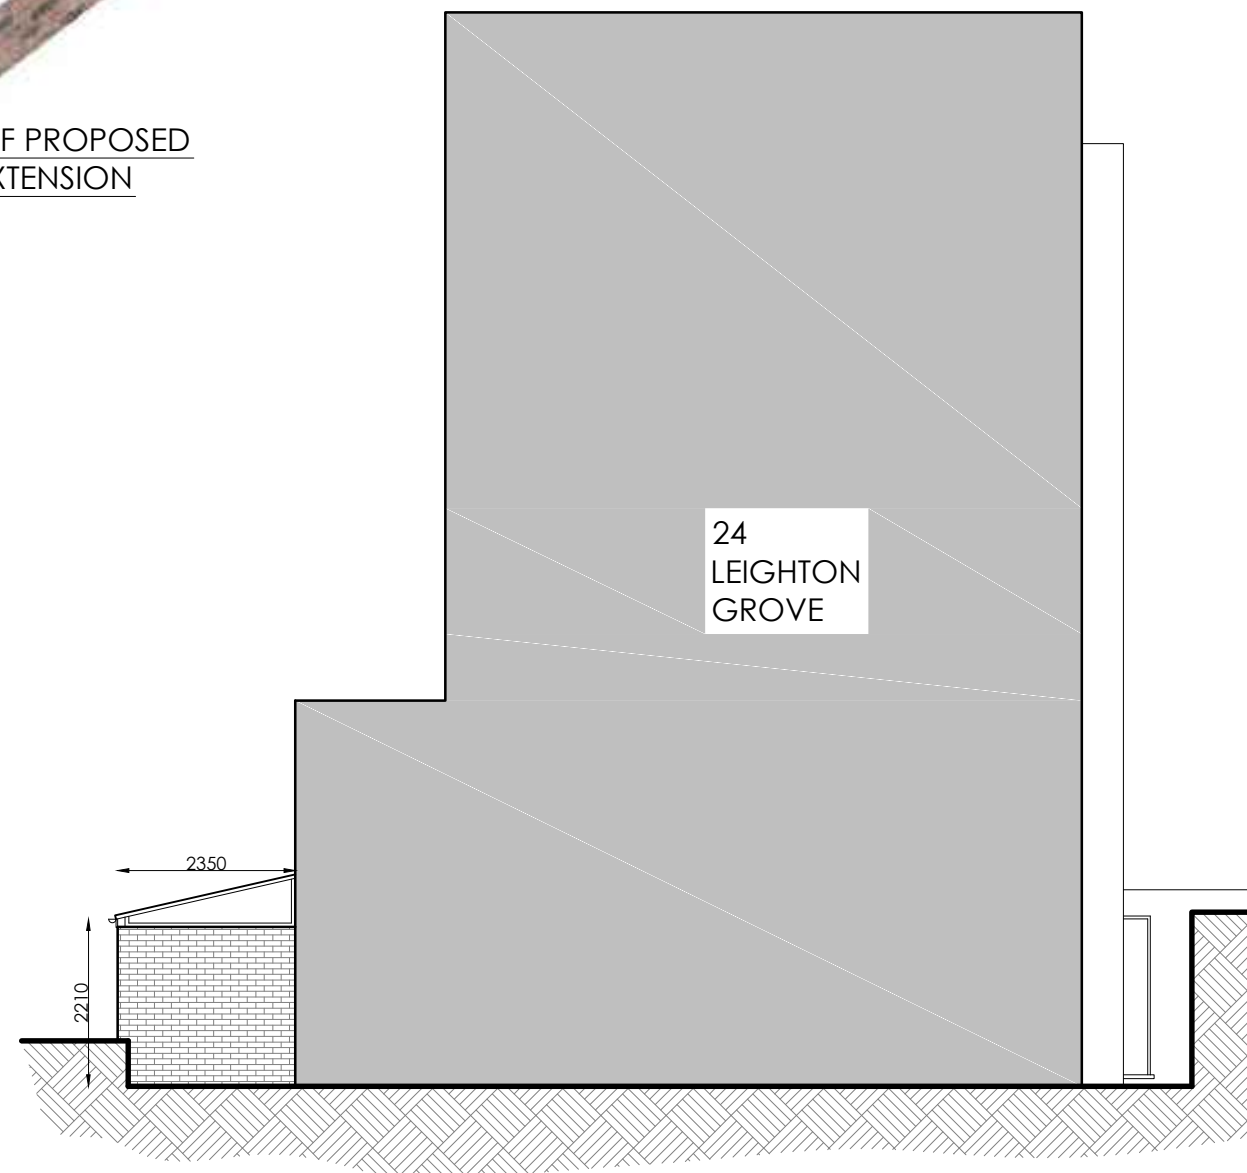

PROPOSED OPPOSITE SIDE ELEVATION

26
LEIGHTON
GROVE

24
LEIGHTON
GROVE

Adjacent
property
rear
extension
wall



This drawing is copyright of Phi Architectural Services Ltd.
Drawing not to be copied, reproduced or used without
prior permission from Phi Architectural Services Ltd.

AGENT: ANKIT PATEL
39 WELLESLEY CRESCENT,
POTTERS BAR, HERTS. EN6 2DQ. TEL: 07976739689
phi.architectural.services@gmail.com

LOWER GROUND FLOOR FLAT,
25 LEIGHTON GROVE,
LONDON, NW5 2QP.

DRAWING NO.: 03
PROPOSED ELEVATIONS

SCALE: 1:100 @ A3
DATE: 19/12/2018