


REFERENCE:
13PL
 DRAWING NO:
A_13PL_PL_206
 DRAWING TITLE:
EXISTING AND PROPOSED FRONT ELEVATIONS (STREET VIEW)

PROJECT:
**13 PLATT'S LANE, LONDON
 NW3 7NP**

General Notes:
 - Not for Construction.
 - Drawings are indicative and for information only.
 - All dimensions to be checked on site prior to construction or fabrication.
 - Do not scale from this drawing. Any discrepancies should be reported to the architect.
 - Where structural elements are shown this is for illustrative purposes only. All structural design to be carried out by suitable qualified structural engineer.
 - All work must comply with relevant British Standard and Building Regulations requirements.
 - All drawings are to be read in conjunction with specifications and drawings of all other consultants.
 This Drawing is Copyright



EXISTING FRONT ELEVATION

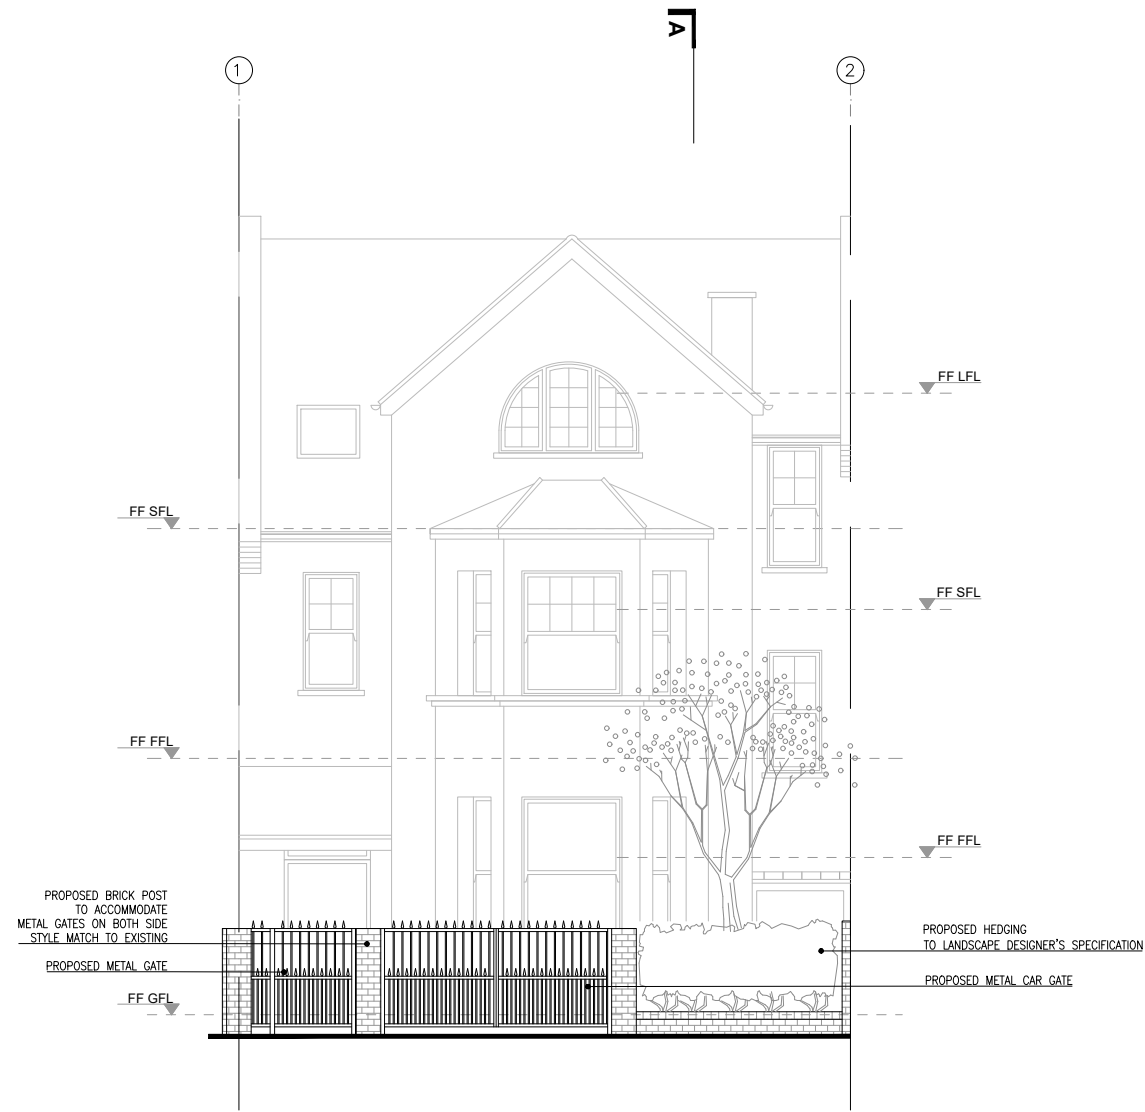


PROPOSED FRONT ELEVATION



KEY:

REVISION: DATE:

STATUS: PLANNING	SCALE: 1:100/ A3 PRINT
DATE: 10.12.2018	DRAWER: MA

 

AKITAKOMARARCHITECTS

TEL: 07481224702	E-MAIL: info.akarchitects@gmail.com
---------------------	----------------------------------------

WEB:
www.akitakomararchitects.com

CLIENT:
SEEMA RAM