


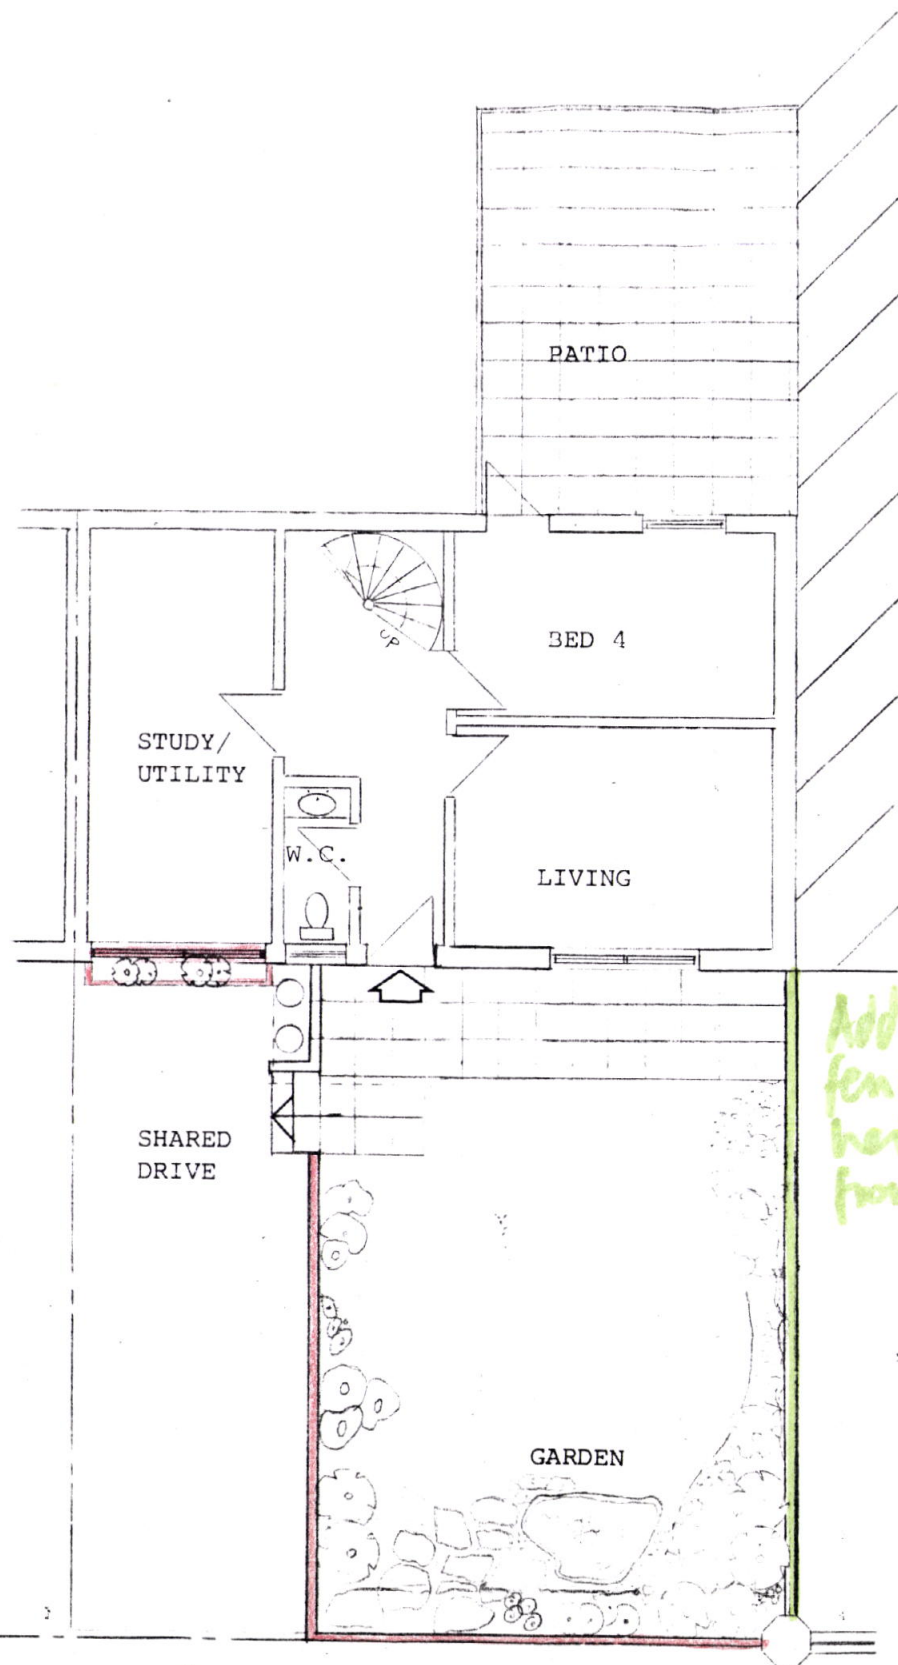


Eton Avenue

Recessed white shading/security louvres manufactured by Schenker incorporated at window head in front of window.


Garage door removed and new double-glazed sliding doors built in on cavity upstand. White frames.

PROPOSED GROUND FLOOR PLAN


Add trellis fence to height of front wall

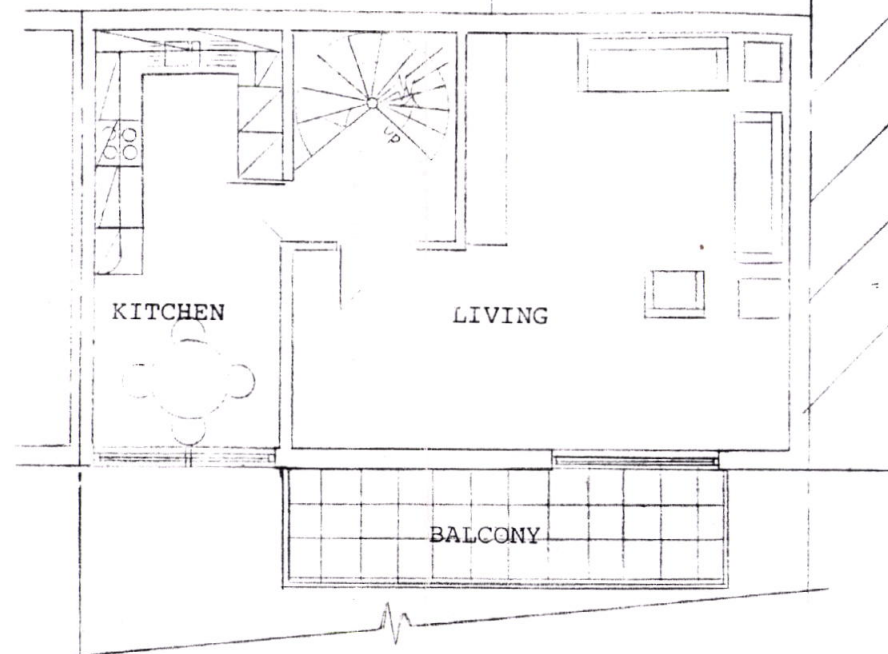

FIRST FLOOR PLAN

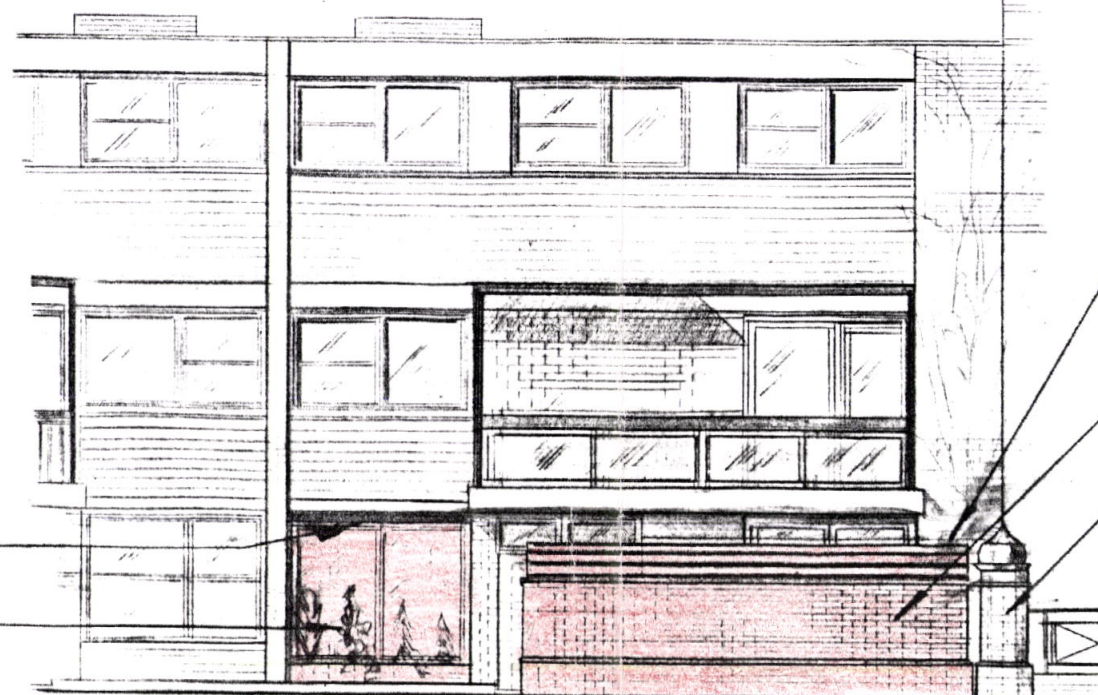

PROPOSED FRONT ELEVATION

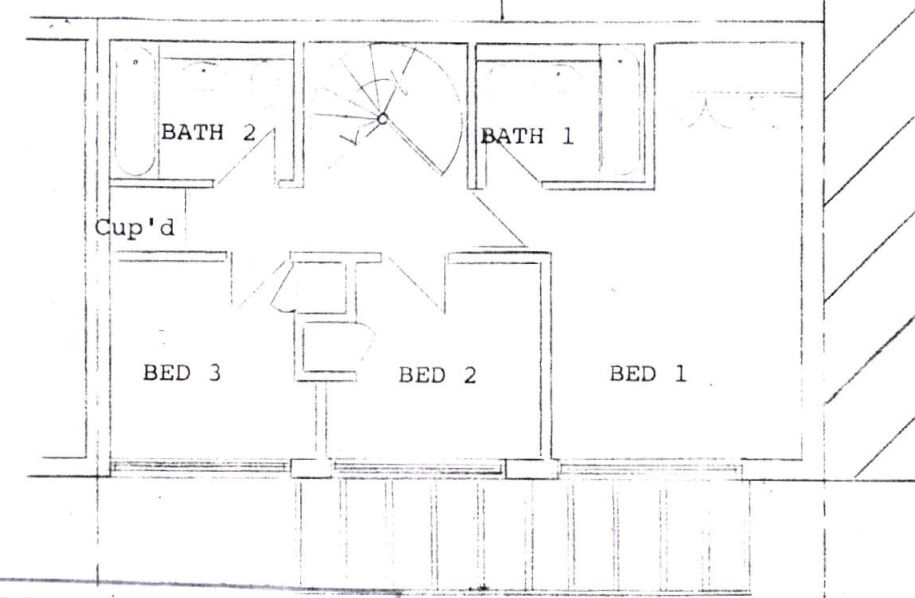

LONDON BOROUGH OF CAMDEN
TOWN AND COUNTRY PLANNING ACTS
26 SEP 1986
SECOND FLOOR PLAN
PLANS ~~NOT APPROVED~~ APPROVED
ON BEHALF OF THE COUNCIL


TP 8601386

Stained horizontal timber fencing to make up height above brick wall to match height of adjacent neighbour's wall.

New wall in brickwork to front and side to match existing building and line with existing pier and adjacent neighbour's front wall.


Existing pier.

Job Title:		
50 ETON AVENUE, LONDON NW3		
Job No.	Drawing No.	Rev
1065	PL 002	
Scale 1:100		
Drn	Date	Chd
	July 1986	Passed

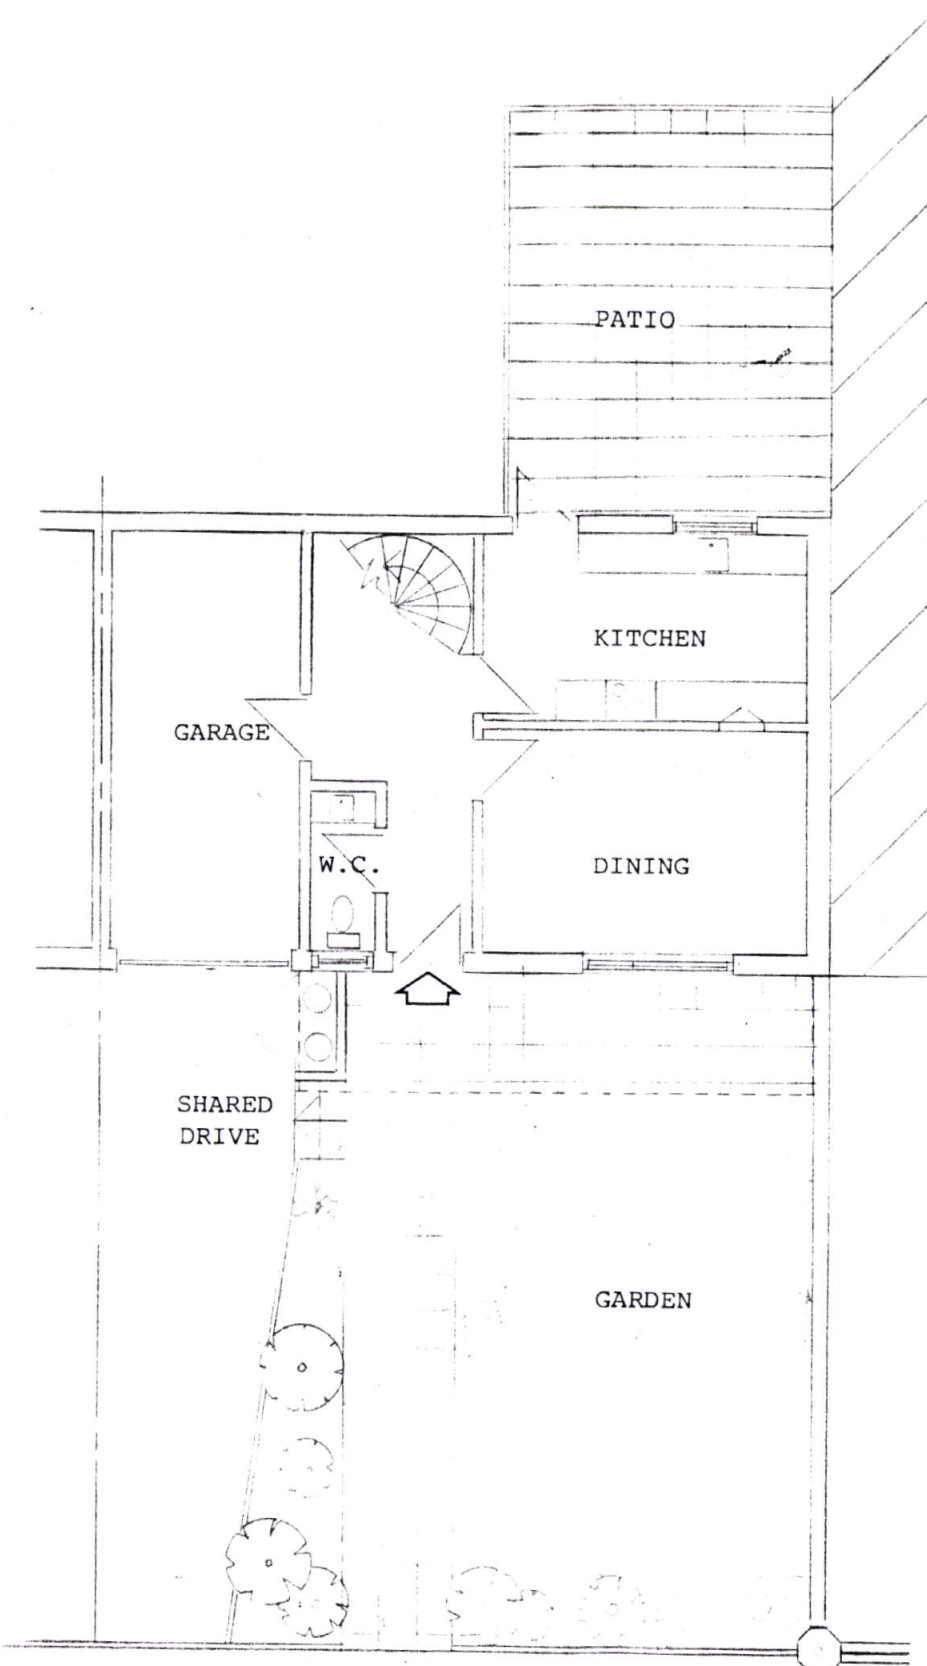

Eton Avenue


EXISTING GROUND FLOOR PLAN

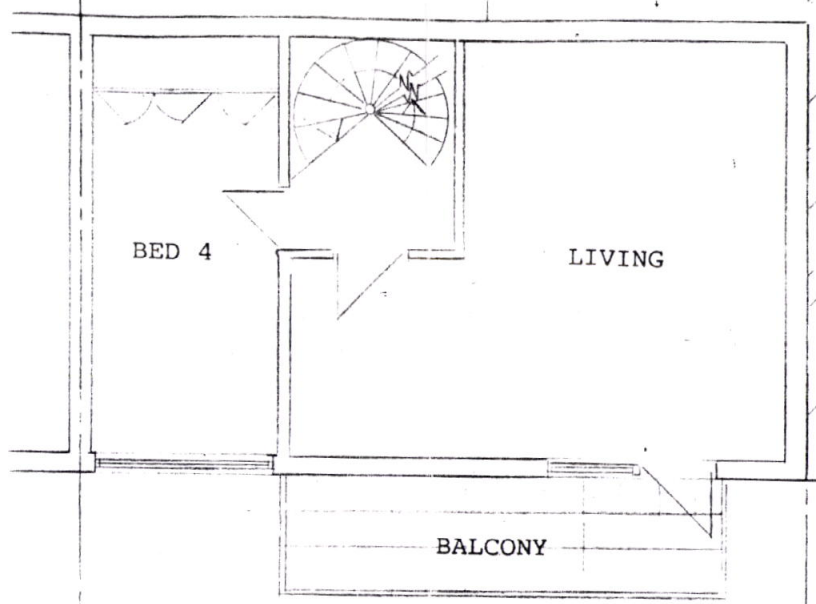


EXISTING FIRST FLOOR PLAN



EXISTING FRONT ELEVATION

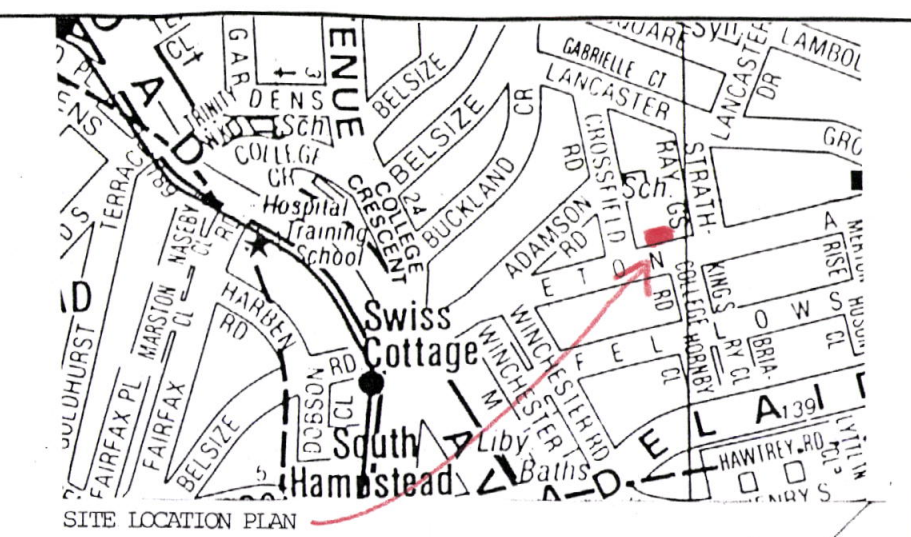

SITE LOCATION PLAN

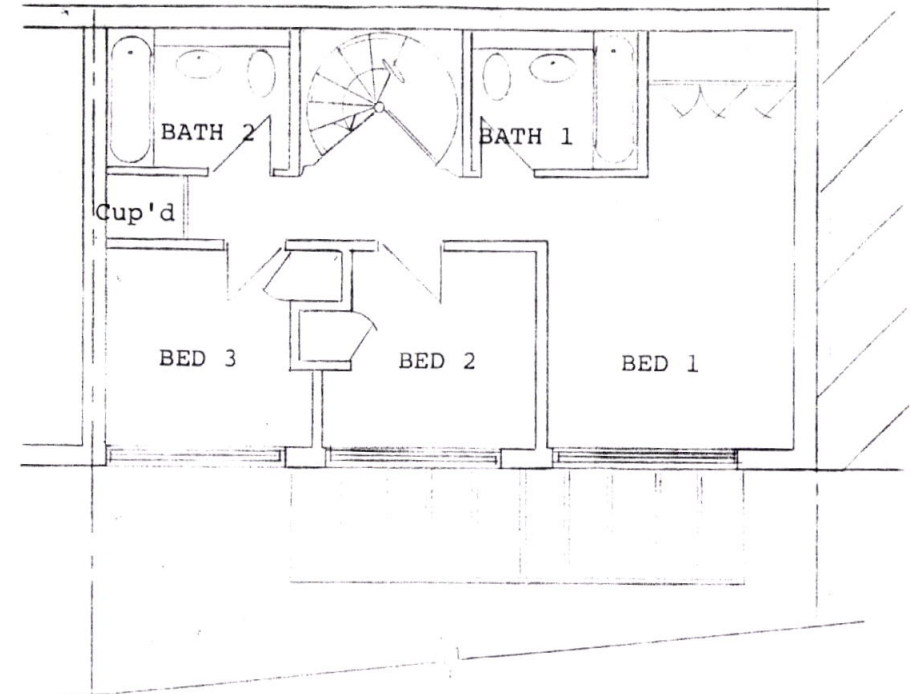


EXISTING SECOND FLOOR PLAN

LONDON BOROUGH OF CAMDEN
TOWN AND COUNTRY PLANNING ACTS
26 SEP 1986
PLANS ~~NOT APPROVED~~ APPROVED
ON BEHALF OF THE COUNCIL

TP 8601386

Job Title :			
50 ETON AVENUE, LONDON NW3			
Job No.	Drawing No.	Rev.	
1065	PL 001		
Scale 1:100			
Drn.	Date	Chd.	Passed
	July '86		

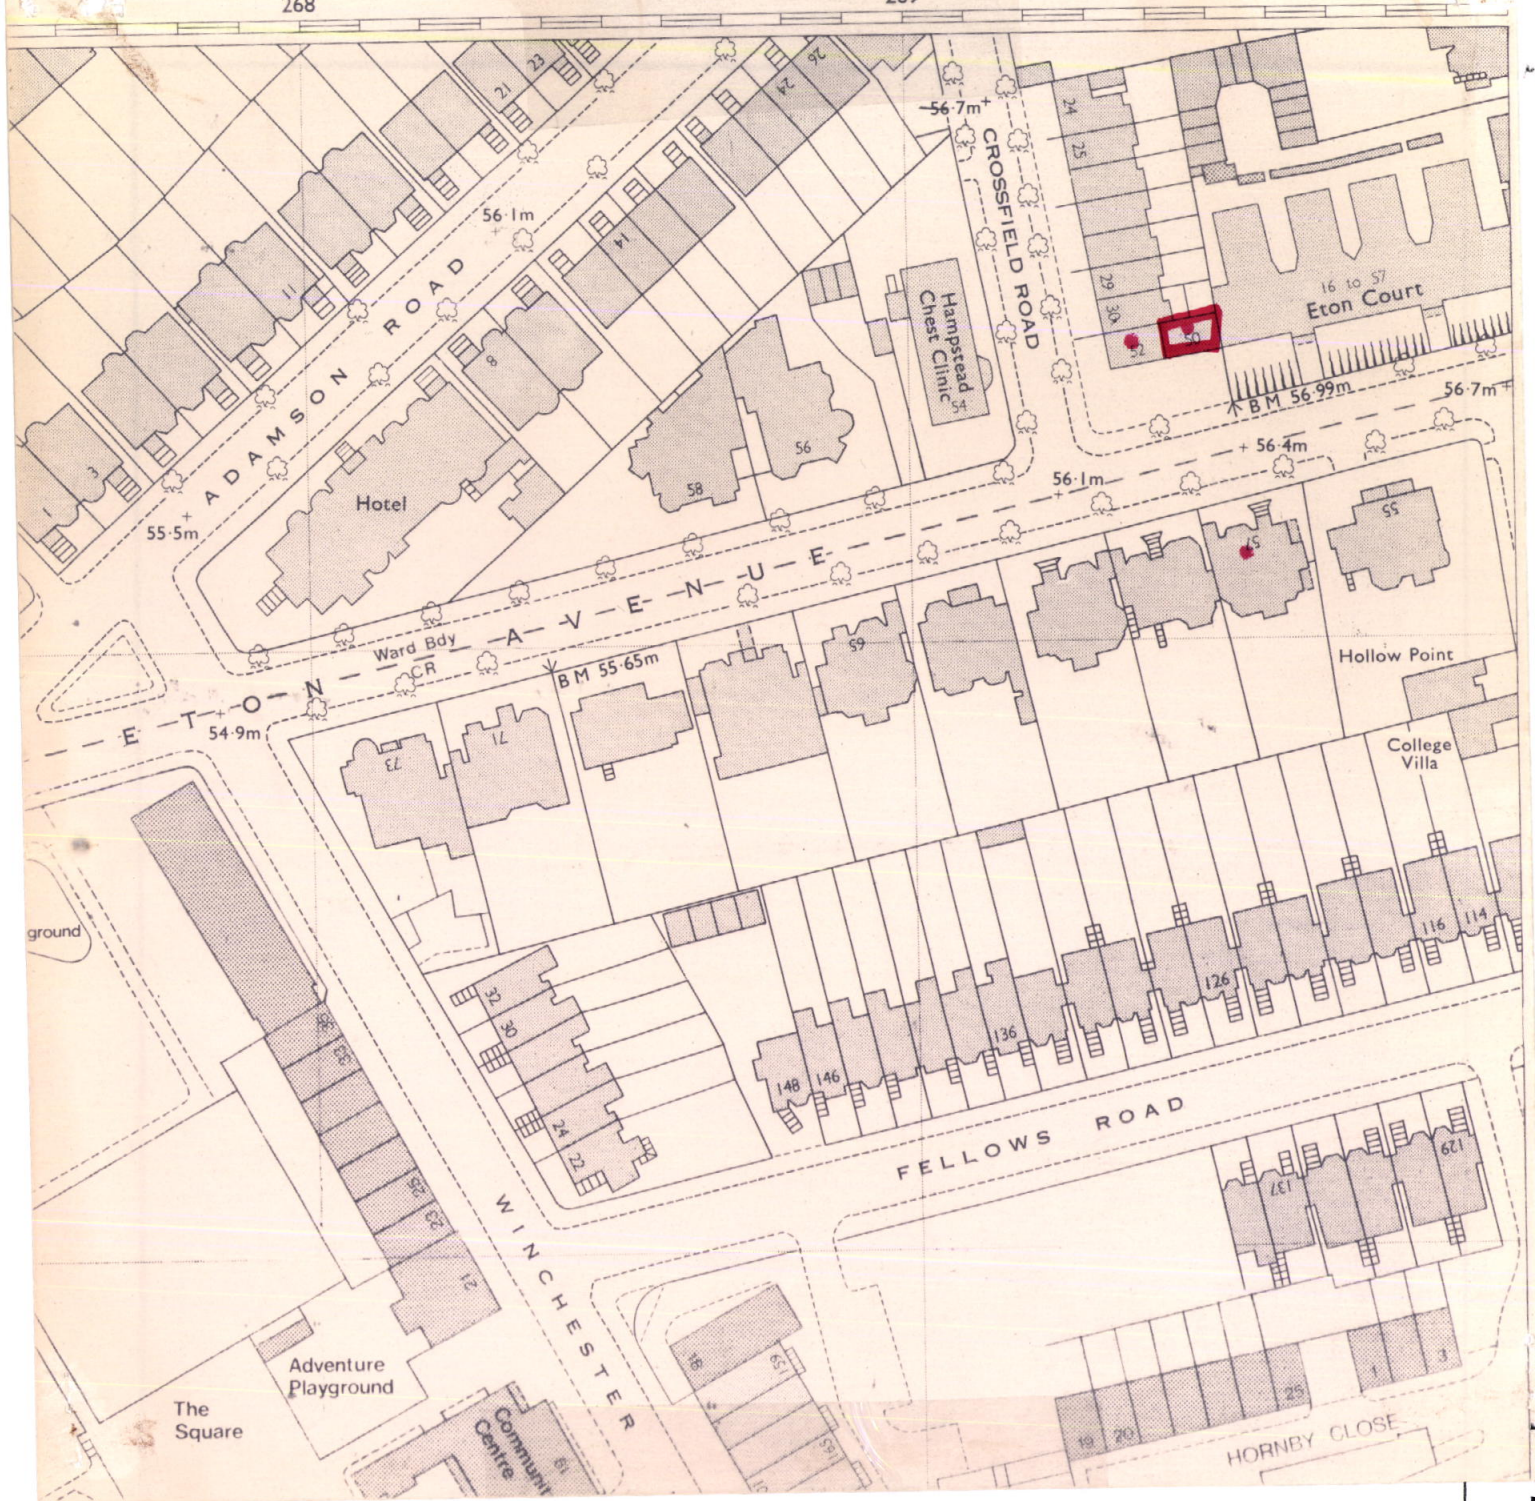

London Borough of Camden
Town and Country Planning Act 1971 (sections 36 & 37)
APPLICATION DATED

Premises

Verged RED above

Scale

1 : 1250

50, Eton Avenue



North

© Crown Copyright