


Notes

1. New Aluminium power coated (colour grey) Shop Front
2. New Aluminium power coated (colour grey) windows
3. Aluminium projecting feature (colour grey)
4. Composite Metal Cladding (colour grey)
5. Grey Render
6. Composite Metal Cladding to Fascia (colour Grey)
7. Metal hand rail mechanically fixed to inner side of parapet wall.
8. Lift Overrun
9. A.O.V (Automatic Opening Vent)

General Notes

1. Lift /8 persons / 630kg
Car: 1100x1400
Shaft: 2000x1750
2. All Existing Windows to be replaced with new windows

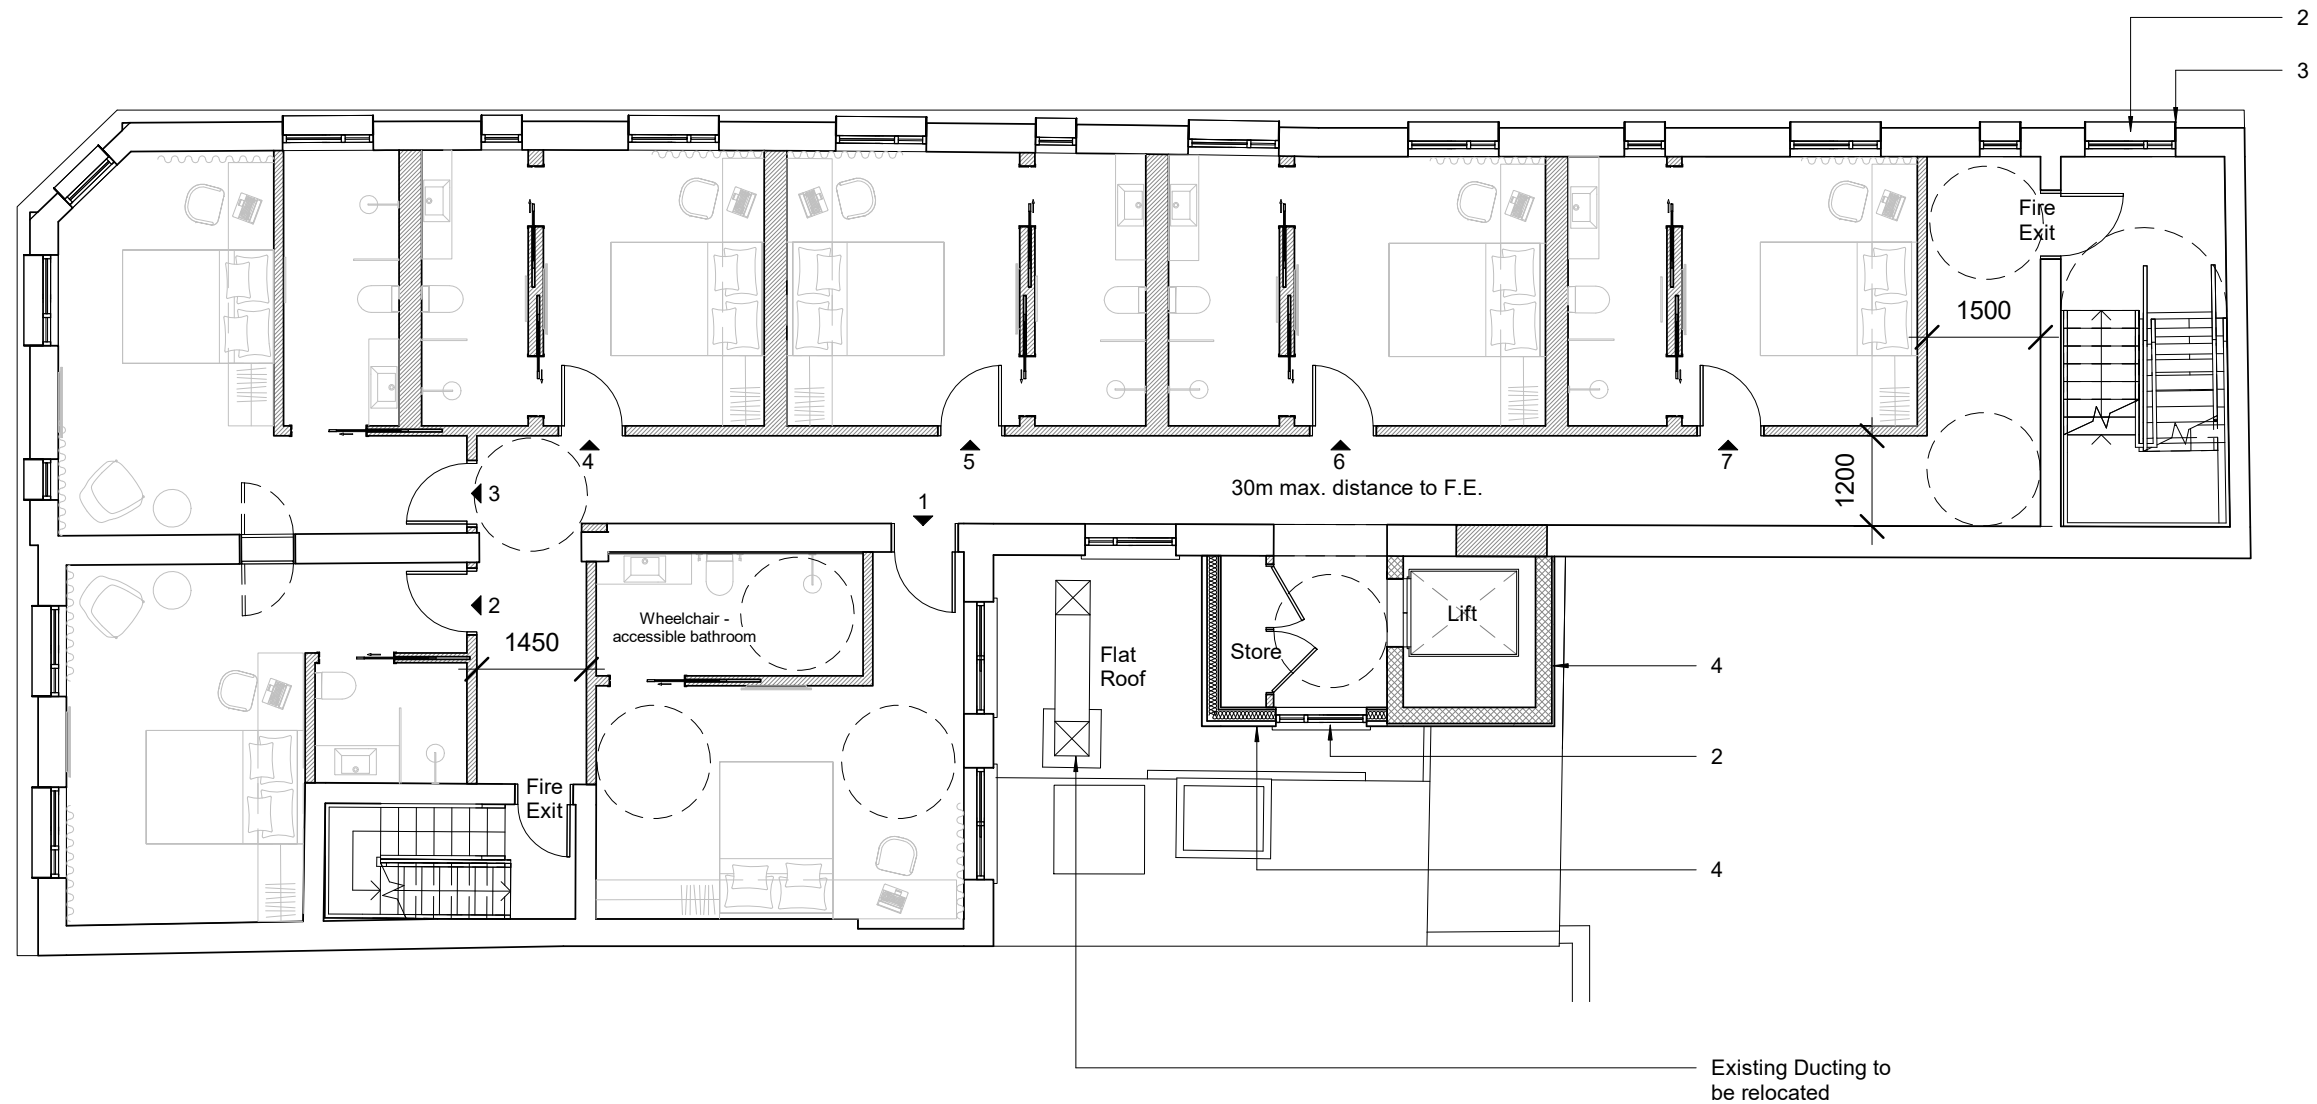

First Floor Plan as Proposed
1 : 100


Issue:

Planning

Drawings for approval.

Key

- Existing Structure
- To be demolished
- External Wall Construction with Metal Cladding / Render
- Lift Shaft Structure
- Compartment Wall
- Infill Existing Opening With Structure to match Existing

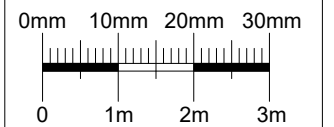

Scale bar: 1:100

No scaled dimensions to be taken from this drawings. All dimensions to be site checked.

Rev	Description	Drawn by	Date
A	Reduction of no. of rooms from 11 to 7	SH	13.12.18

CG ARCHITECTS

221 East Barnet Road, Barnet, Herts EN4 8QS
Tel: 020 8449 5100 Fax: 020 8449 5170

Client:
Labtech Investments limited Ltd

Site:
**Camden Lock Hotel
89 Chalk Farm Road
London NW1 8AR**

Title:
First Floor Plan as Proposed

Scale: As indicated(@ A3)	Drawn: SH	Checked: CG
Date: December 2018	REV	A
Drg No 1263/22		