

DO NOT SCALE - IF IN DOUBT ASK



CLEARWATER COURT  
VASTERN ROAD  
READING  
RG1 8DB

NOTES


1. ALL DIMENSIONS IN MILLIMETRES AND ALL LEVELS IN METRES UNLESS SHOWN OTHERWISE.
2. ALL WORKS IN ACCORDANCE WITH H582.01 - TECHNICAL SPECIFICATION.
3. FOR DETAILS OF EXISTING UTILITIES REFER TO DRAWING H582\_01-A1-AB-23022.
4. RAILINGS, COPING STONES AND BRICKWORK ARE ALL GRADE II LISTED. LISTED BUILDING CONSENT IS REQUIRED FOR ALL WORKS. EXTENT OF REMOVAL TO BE CONFIRMED BY SUBCONTRACTOR BASED ON METHODOLOGY AND TEMPORARY WORKS REQUIREMENTS.

REFERENCES

- H582\_01-A1-AB-00604 DETAILS OF PIPELINE AT CROSSING POINT WITH GLOUCESTER GATE RAILINGS
- H582\_01-A1-AB-23022 PIPELINE PLAN AND PROFILE SHEET 2 OF 11

LEGEND

- NEW PIPELINE ROUTE
- APPLICATION SITE

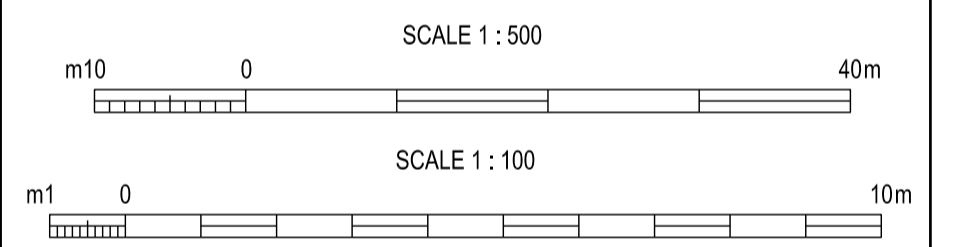

CURRENT VERSION INFORMATION

B. DRAWING ANNOTATIONS UPDATED.

Rev	Description	Design	Checked	Appr.	Date
B	FOR CONSTRUCTION	SSJ	PJ	KM	31.10.18
A	FOR CONSTRUCTION	SSJ	RS	KM	25.09.18



**Thames Water Utilities**  
Clearwater Court  
Vastern Road, Reading RG1 8DB

Location Code: N/A	OS Reference: TQ2883	Security Reference: UBR	Drawn By: SDB
Project Group: EIGHT20	Sub Process: N/A		
Location / Town: EUSTON, LONDON			
Site Name: GLOUCESTER GATE			
Project Name: EUSTON 42 INCH TRUNK MAIN DIVERSION (PHASE 1)			
Contract Name: HS2 DESIGN AND CONSTRUCTION AGREEMENT			
Drawing Title: PLAN AND ELEVATIONS AT CROSSING POINT WITH GLOUCESTER GATE RAILINGS (PROPOSED WORKS)			
Drawing No.: H582_01-A1-AB-00603	Scale: AS SHOWN	Sheet Size: A1	Rev: B