



EXISTING GROUND FLOOR AND SITE PLAN

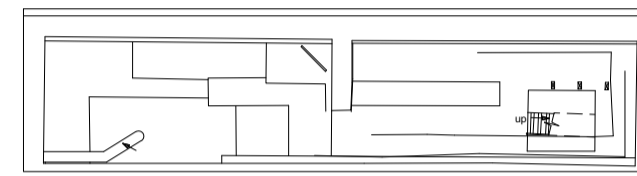


REAR ELEVATION




BASEMENT FLOOR PLAN

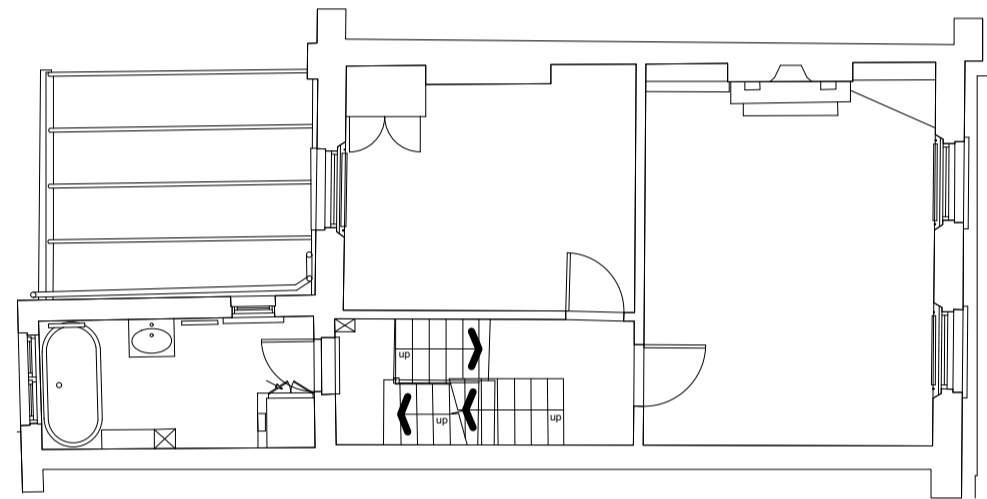


EXISTING FIRST FLOOR PLAN

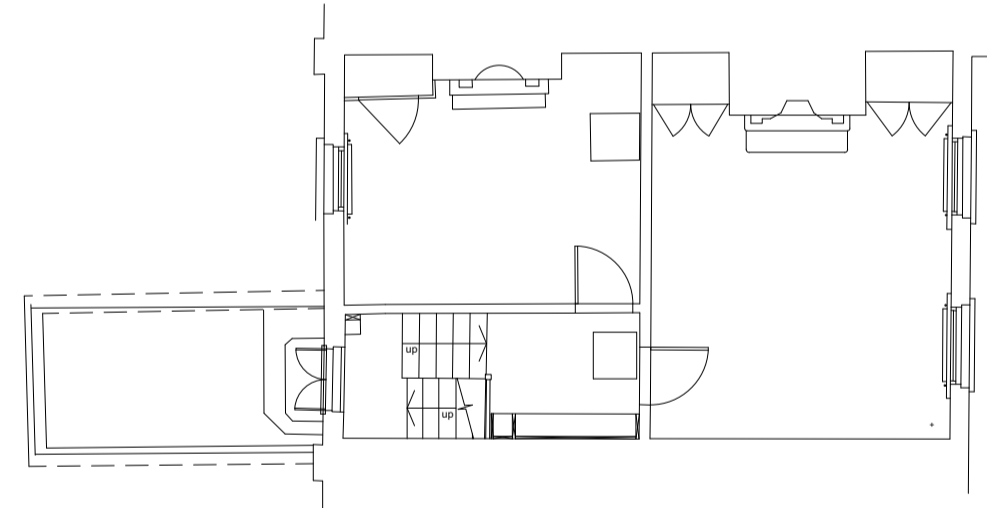

EXISTING SECOND FLOOR PLAN

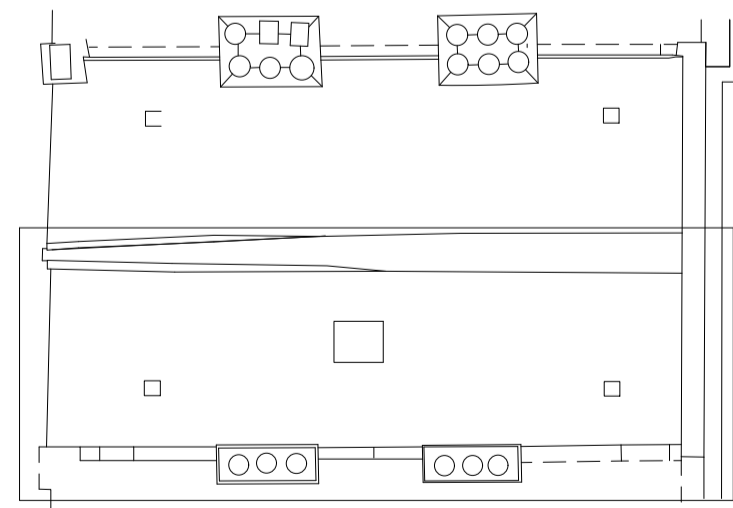


EXISTING ROOF PLAN

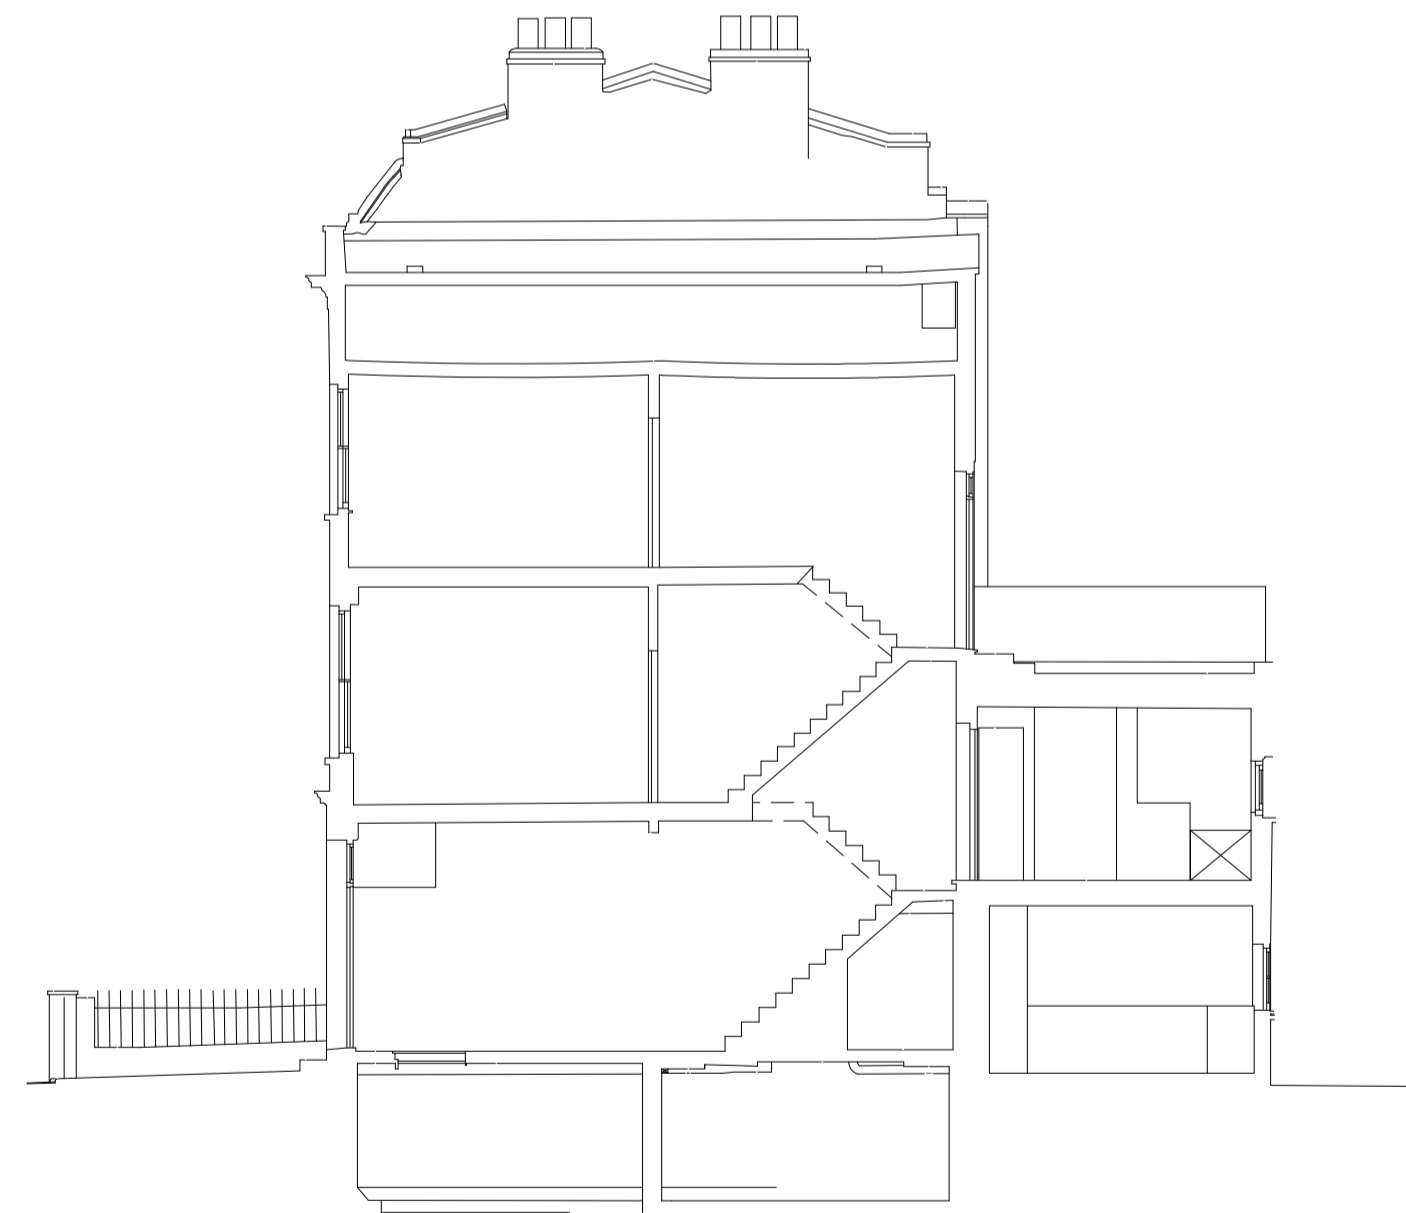

EXISTING SECTION AA



BLOCK PLAN 18 FALKLAND ROAD

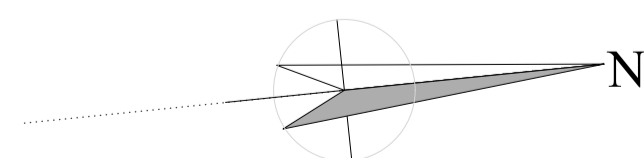

THIS DRAWING IS A1 PRINT SIZE

Sticklanddesign.ltd

07939 155928  
jonathan@sticklanddesign.co.uk

PROJECT  
18 FALKLAND ROAD LONDON NW5 2PX

DRAWING TITLE  
EXISTING PLANS AND ELEVATIONS

DATE  
JANUARY 2019

DRAWING NUMBER  
SDL18FR.01

SCALE  
1:100

This drawing is copyright and is the property of the designer.  
All dimensions are to be checked on site prior to construction.