




01. Dornfell Street Elevation (South Elevation)



02. Back Garden Elevation (North Elevation)

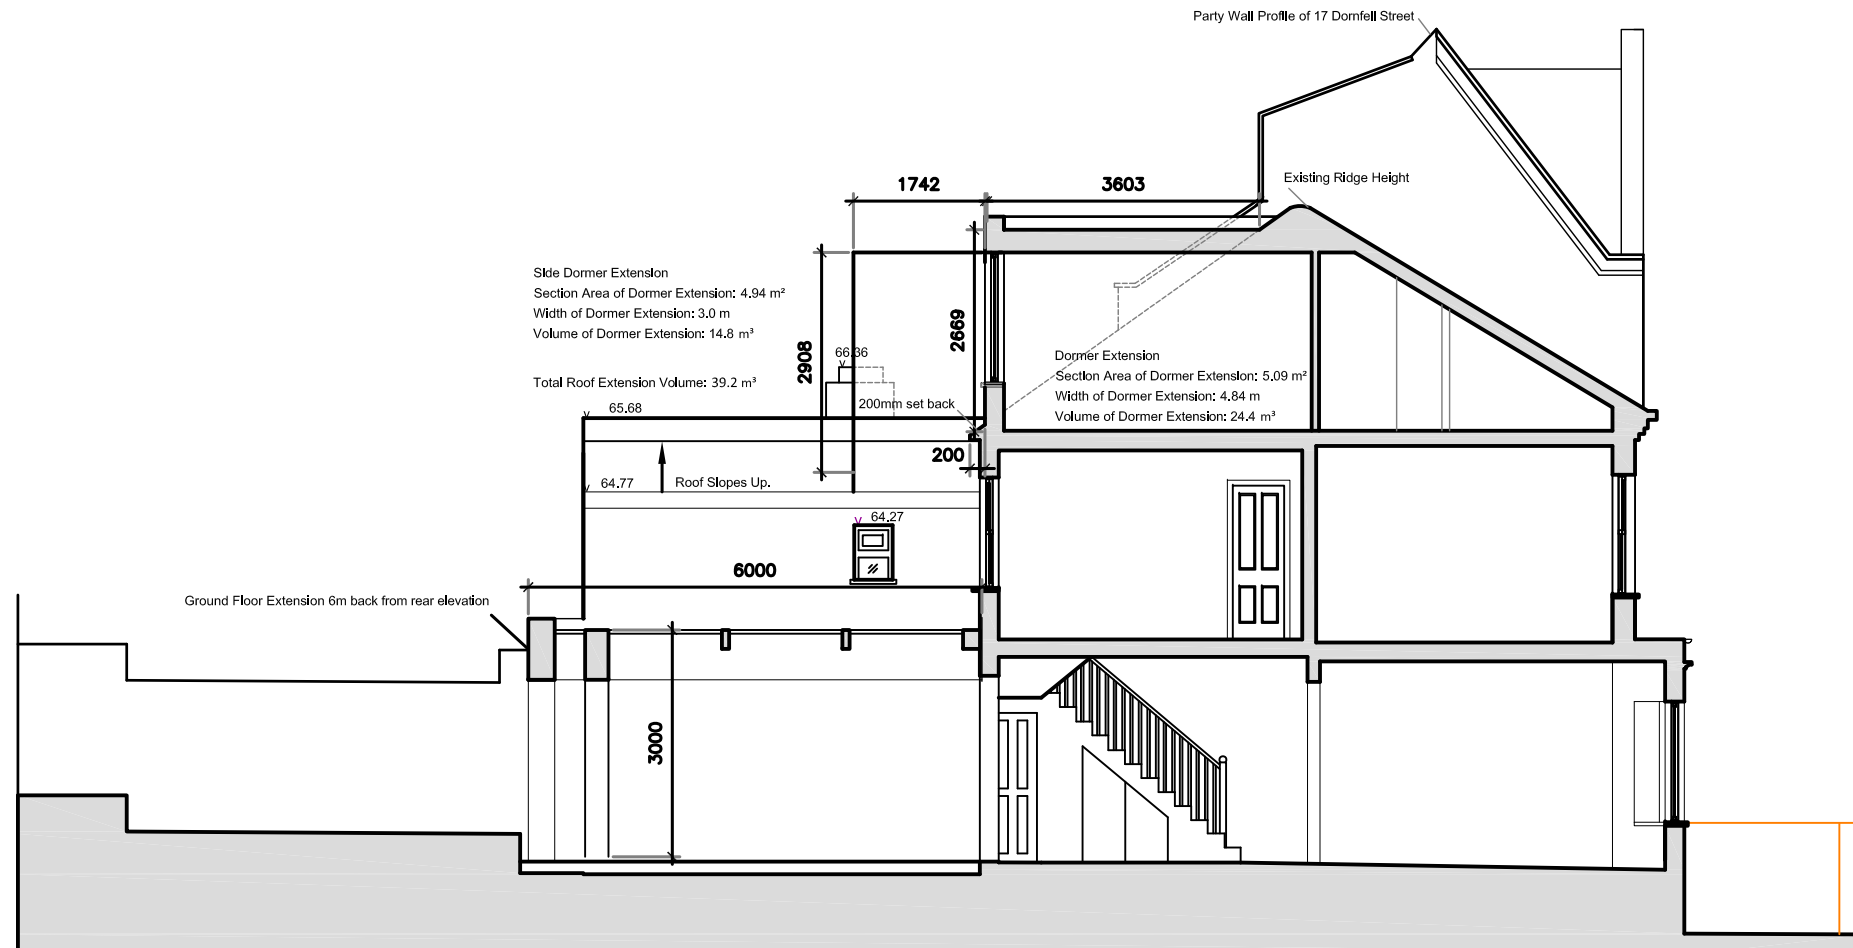

03. Side Return Elevation and Section (West Elevation)

DO NOT SCALE THIS DRAWING
 Contractors are to check all dimensions prior to commencement on site and notify the architect of any errors, omissions, or discrepancies.
 PIRO Architects retains copyright of this drawing. It may not be copied, altered or reproduced in any way without their written authority.
 For Planning and Building Control Purposes Only.
 NOTE: THE FURNITURE SHOWN IS INDICATIVE



Rev	Description	Date	Checked
04	Roof dormer extension recessed by 200mm	02.09.2015	JP
03	Issued for Permitted Development Cert.	18.06.2015	JP
02	Issued for comments	27.05.2015	JP
01	Issued for comments	05.09.2013	JP

Status
FOR PLANNING

Client
MR & MS BERMUDEZ HERNANDEZ

Project
**15 DORNFELL STREET
 LONDON NW6 1QN**

Drawing
PROPOSED ELEVATIONS

Scale	Drawn	Checked	Date
1:100@A3	JP	JP	17.05.15

Project no.	Dwg	Revision
15001	EX(05)002	04