


PROPOSED NORTH ELEVATION

Scale 1:100



PROPOSED WEST ELEVATION

Scale 1:100

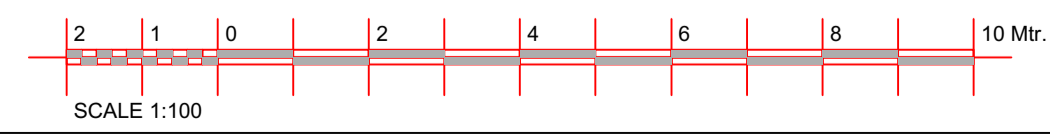

PLANNING ISSUE

PL3	26.11.18	Update / Planning Revision	SB	ME
PL2	23.10.18	Update / Planning Revision	SB	JDC
PL1	26.07.18	INITIAL PLANNING ISSUE	JDC	-
REV	DATE	DESCRIPTION	BY	APP'D

CLIENT
UNIVERSITY OF LONDON

PROJECT
PROPOSED BICYCLE COMPOUND AT
SENATE HOUSE PARKING LOT

DRAWING TITLE
PROPOSED NORTH & WEST ELEVATIONS

DATE	July 2018	DWG. No.	REV.
SCALE	1:100 (A1)	UL/001.210	PL3
DRAWN BY:	JDC	DATED	26.11.2018
CHECKED BY:		DATED	

JD CLAYTON Ltd. BUILDING SURVEYOR
BUILDING DESIGN
DRAFTING SERVICES
5 FOURTH AVENUE | ROMFORD | ESSEX | RM7 0UA
T: 01708 735762 | M: 07758 924084 | E: johnclaytonclan@msn.com