


PROPOSED SOUTH ELEVATION
Scale 1:100

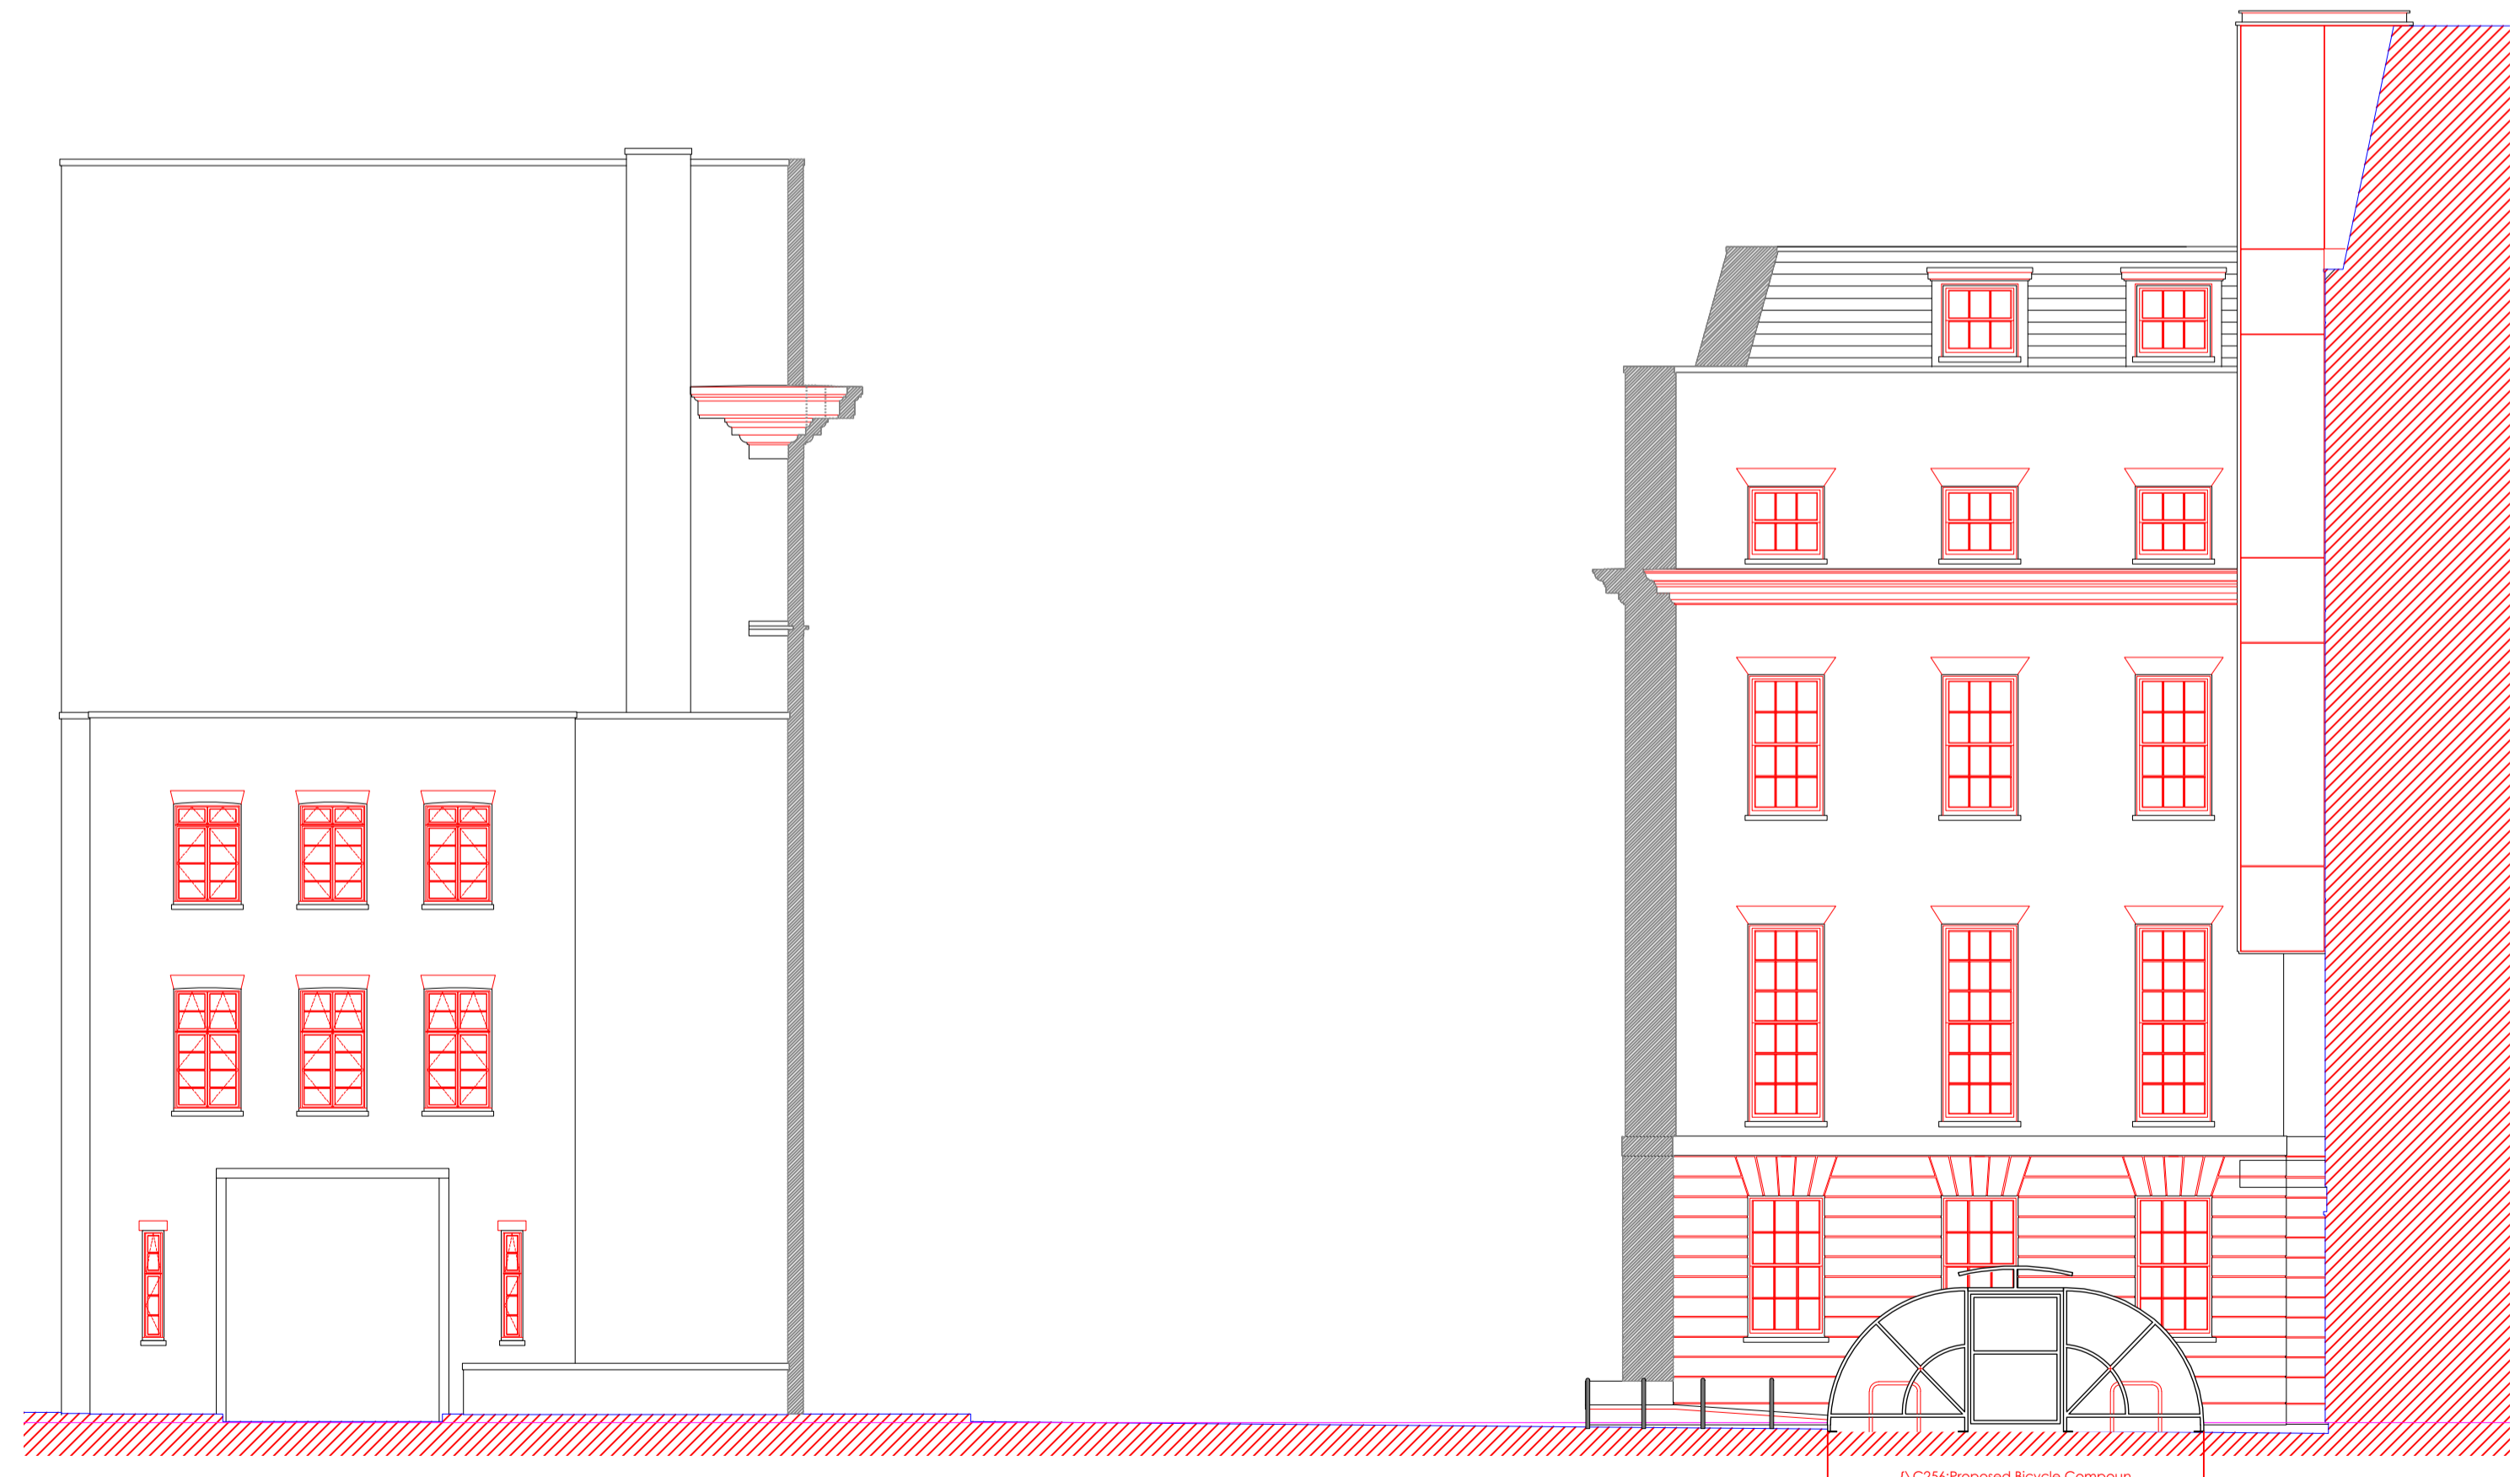

PROPOSED EAST ELEVATION
Scale 1:100

PLANNING ISSUE

REV	DATE	DESCRIPTION	BY	APP'D
PL3	26.11.18	Update / Planning Revision	SB	-
PL2	23.10.18	Update / Planning Revision	SB	-
PL1	26.07.18	INITIAL PLANNING ISSUE	JDC	ME
P1	24.07.18	INITIAL PRELIMINARY ISSUE FOR COMMENT	JDC	-

CLIENT
UNIVERSITY OF LONDON

PROJECT
PROPOSED BICYCLE COMPOUND AT SENATE HOUSE PARKING LOT

DRAWING TITLE
PROPOSED SOUTH & EAST ELEVATIONS

DATE	July 2018	DWG. No.	REV.
SCALE	1:100 (A1)	UL/001.211	PL3
DRAWN BY:	JDC	DATED	26:11:2018
CHECKED BY:		DATED	

JD CLAYTON Ltd. BUILDING SURVEYOR
BUILDING DESIGN
DRAFTING SERVICES
5 FOURTH AVENUE | ROMFORD | ESSEX | RM7 0UA
T: 01708 735762 | M: 07758 924084 | E: johnclaytonclan@msn.com