


NOTES:

1. This drawing is a COPYRIGHT of Archetype.
2. Do not scale the drawing, use figured dimensions only.
3. All dimensions must be checked on site and Archetype should be informed immediately of any discrepancies prior to construction.


1:100 (metres)



NOTE: OUTLINE OF EXISTING BUILDING HIGHLIGHTED IN RED

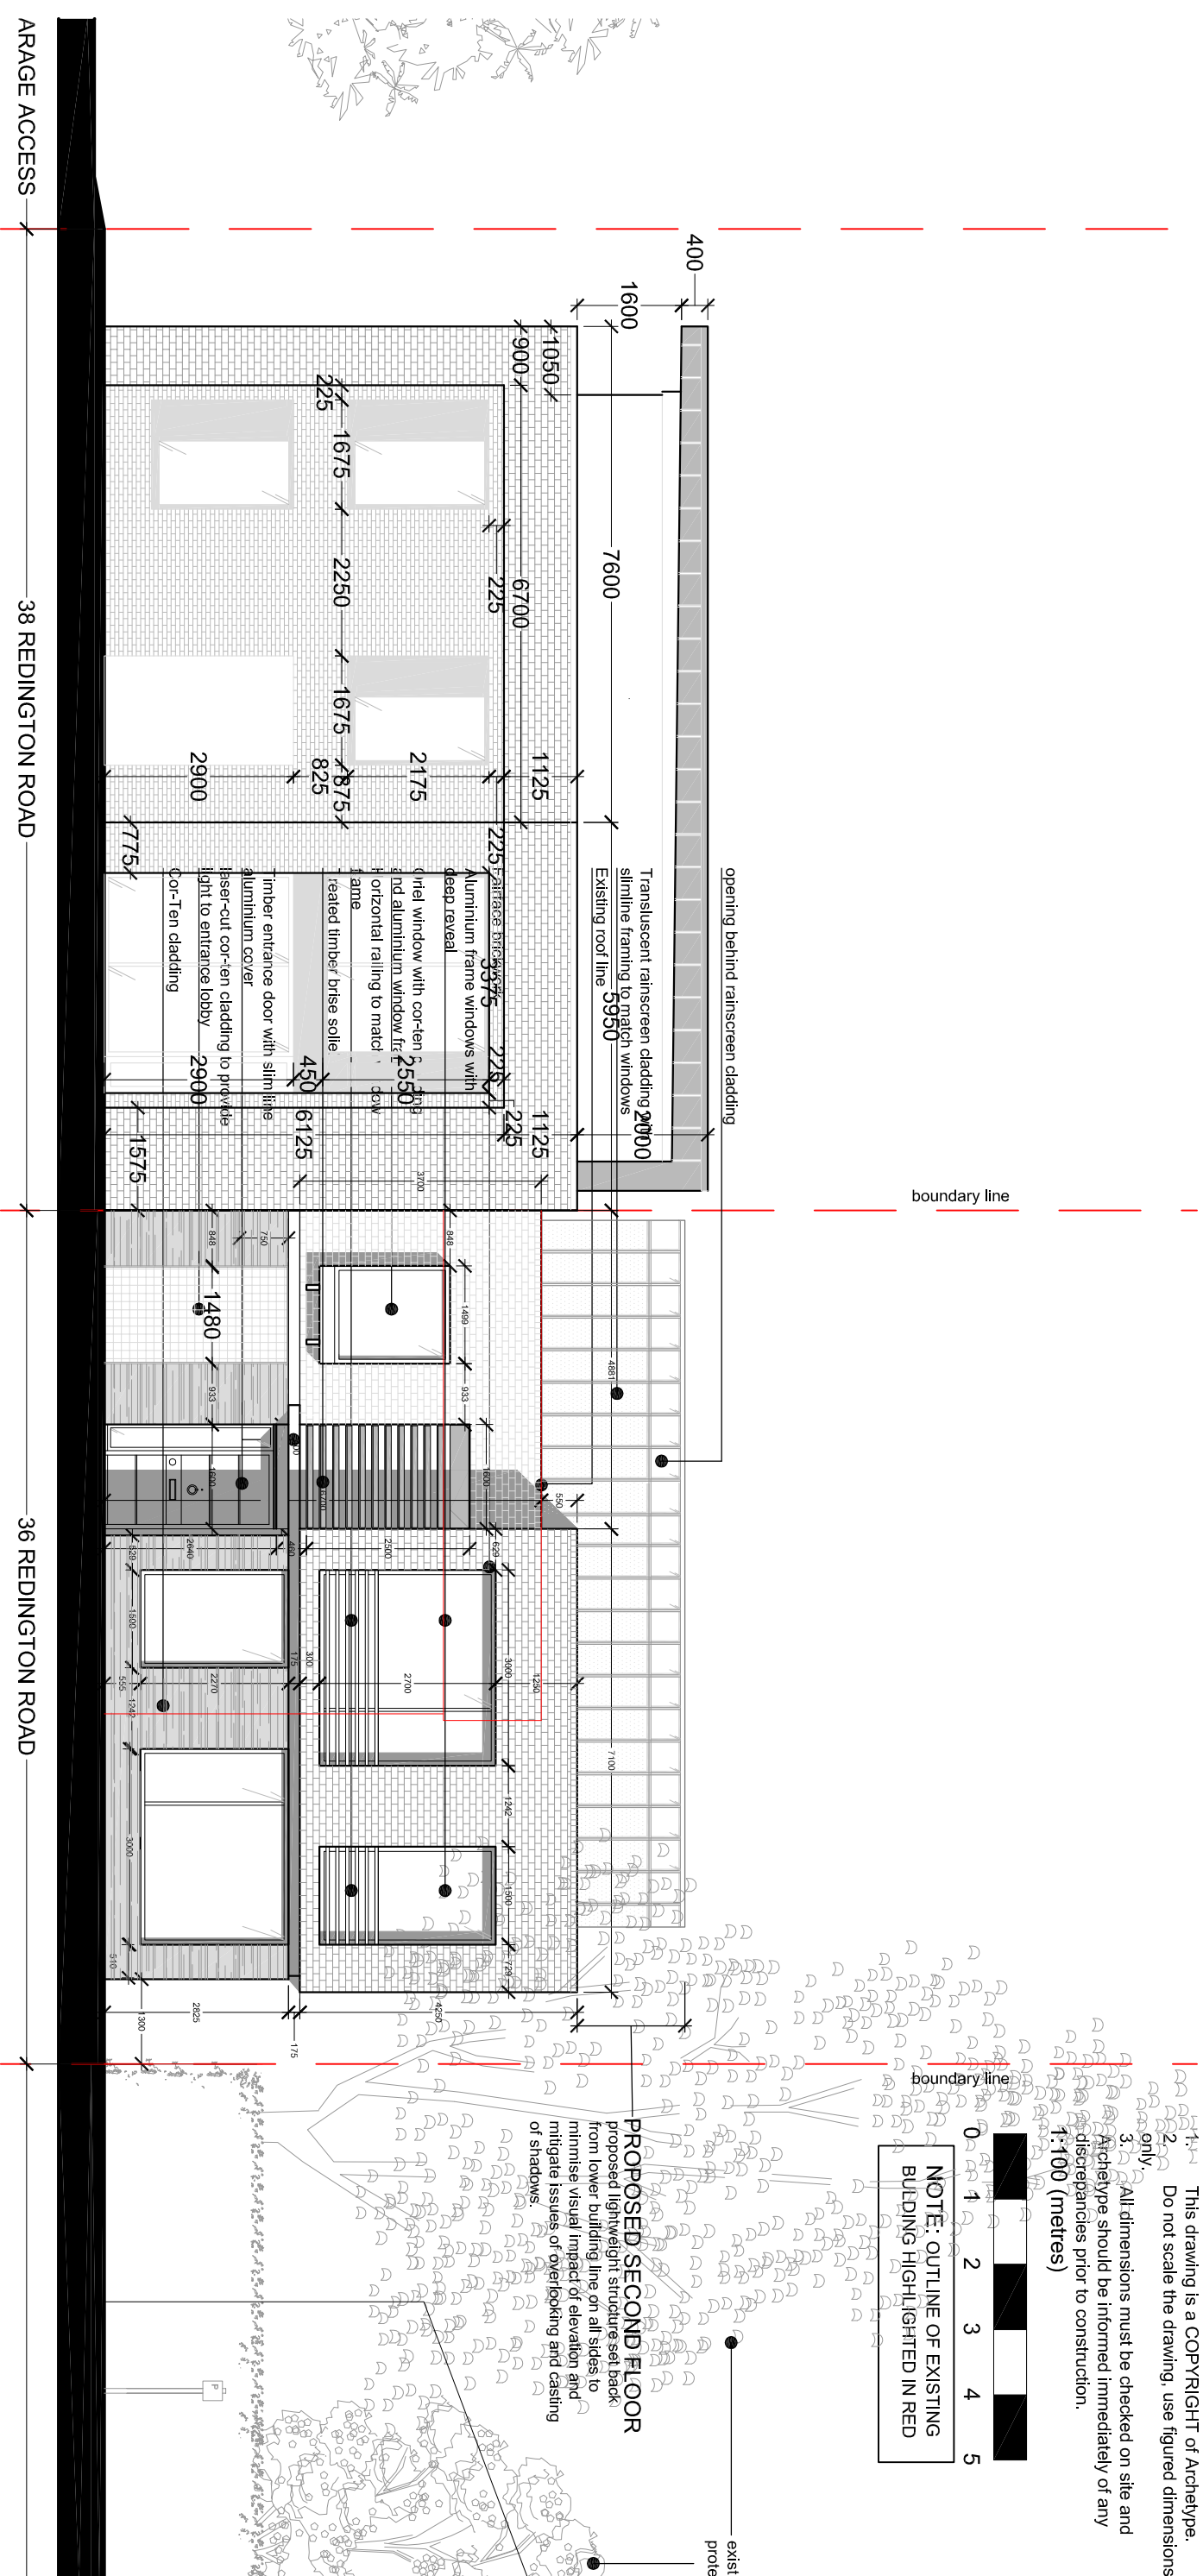

PROPOSED FRONT ELEVATION

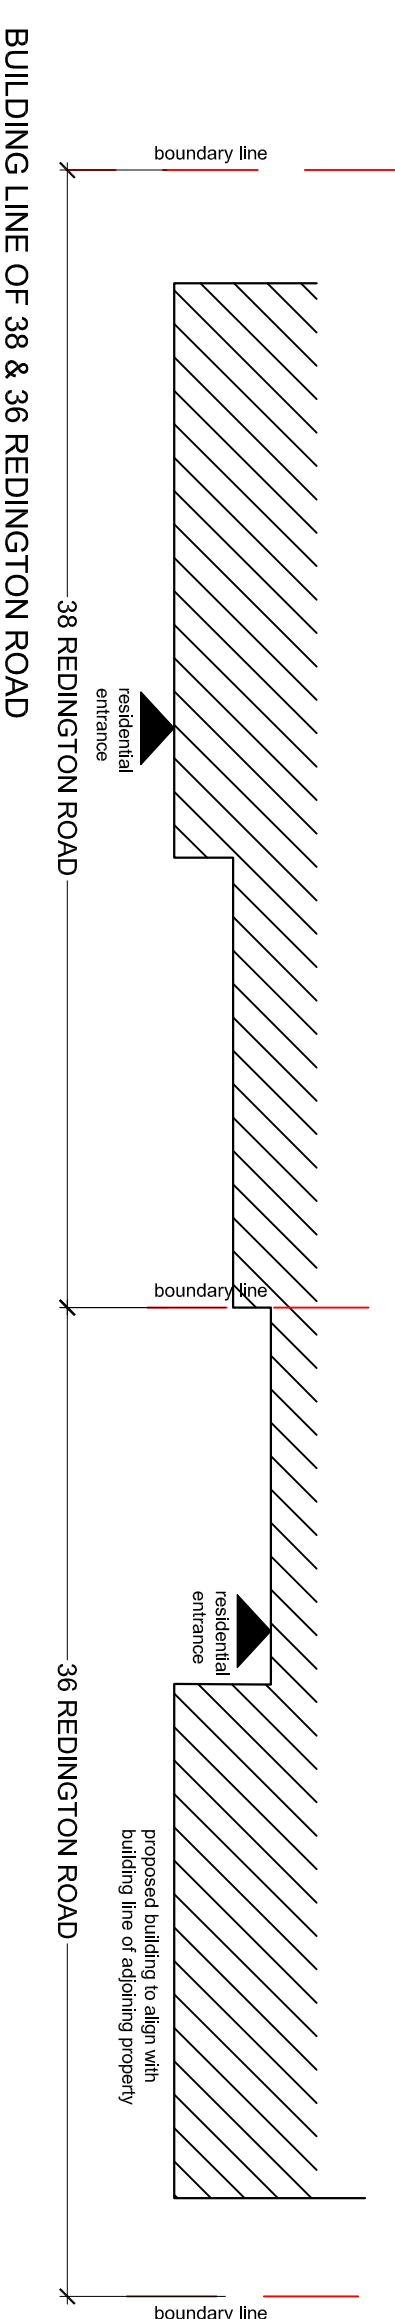

Revision	Description	Date
C	2nd floor added	19.11.18
B	Approved - P/5545/15	19.05.18

Archetype
Architects Planners Designers

121 Gloucester Place London W1U 6JY
Tel: 020 7486 3886 Fax: 020 7486 3888
Email: info@archetype.org.uk
Web: www.archetype.org.uk

Project: 36 REDINGTON ROAD
LONDON, NW3 7RT

Drawing Title: PROPOSED ELEVATION FRONT

Drawn: MS	Approved: JWP	Scale: 1:100	Date: APRIL 15
Drawing No: 1048 (10) 06	Revision: C		

CAD Ref.