



0m 1m 2m 3m 4m 5m
1:50 scale

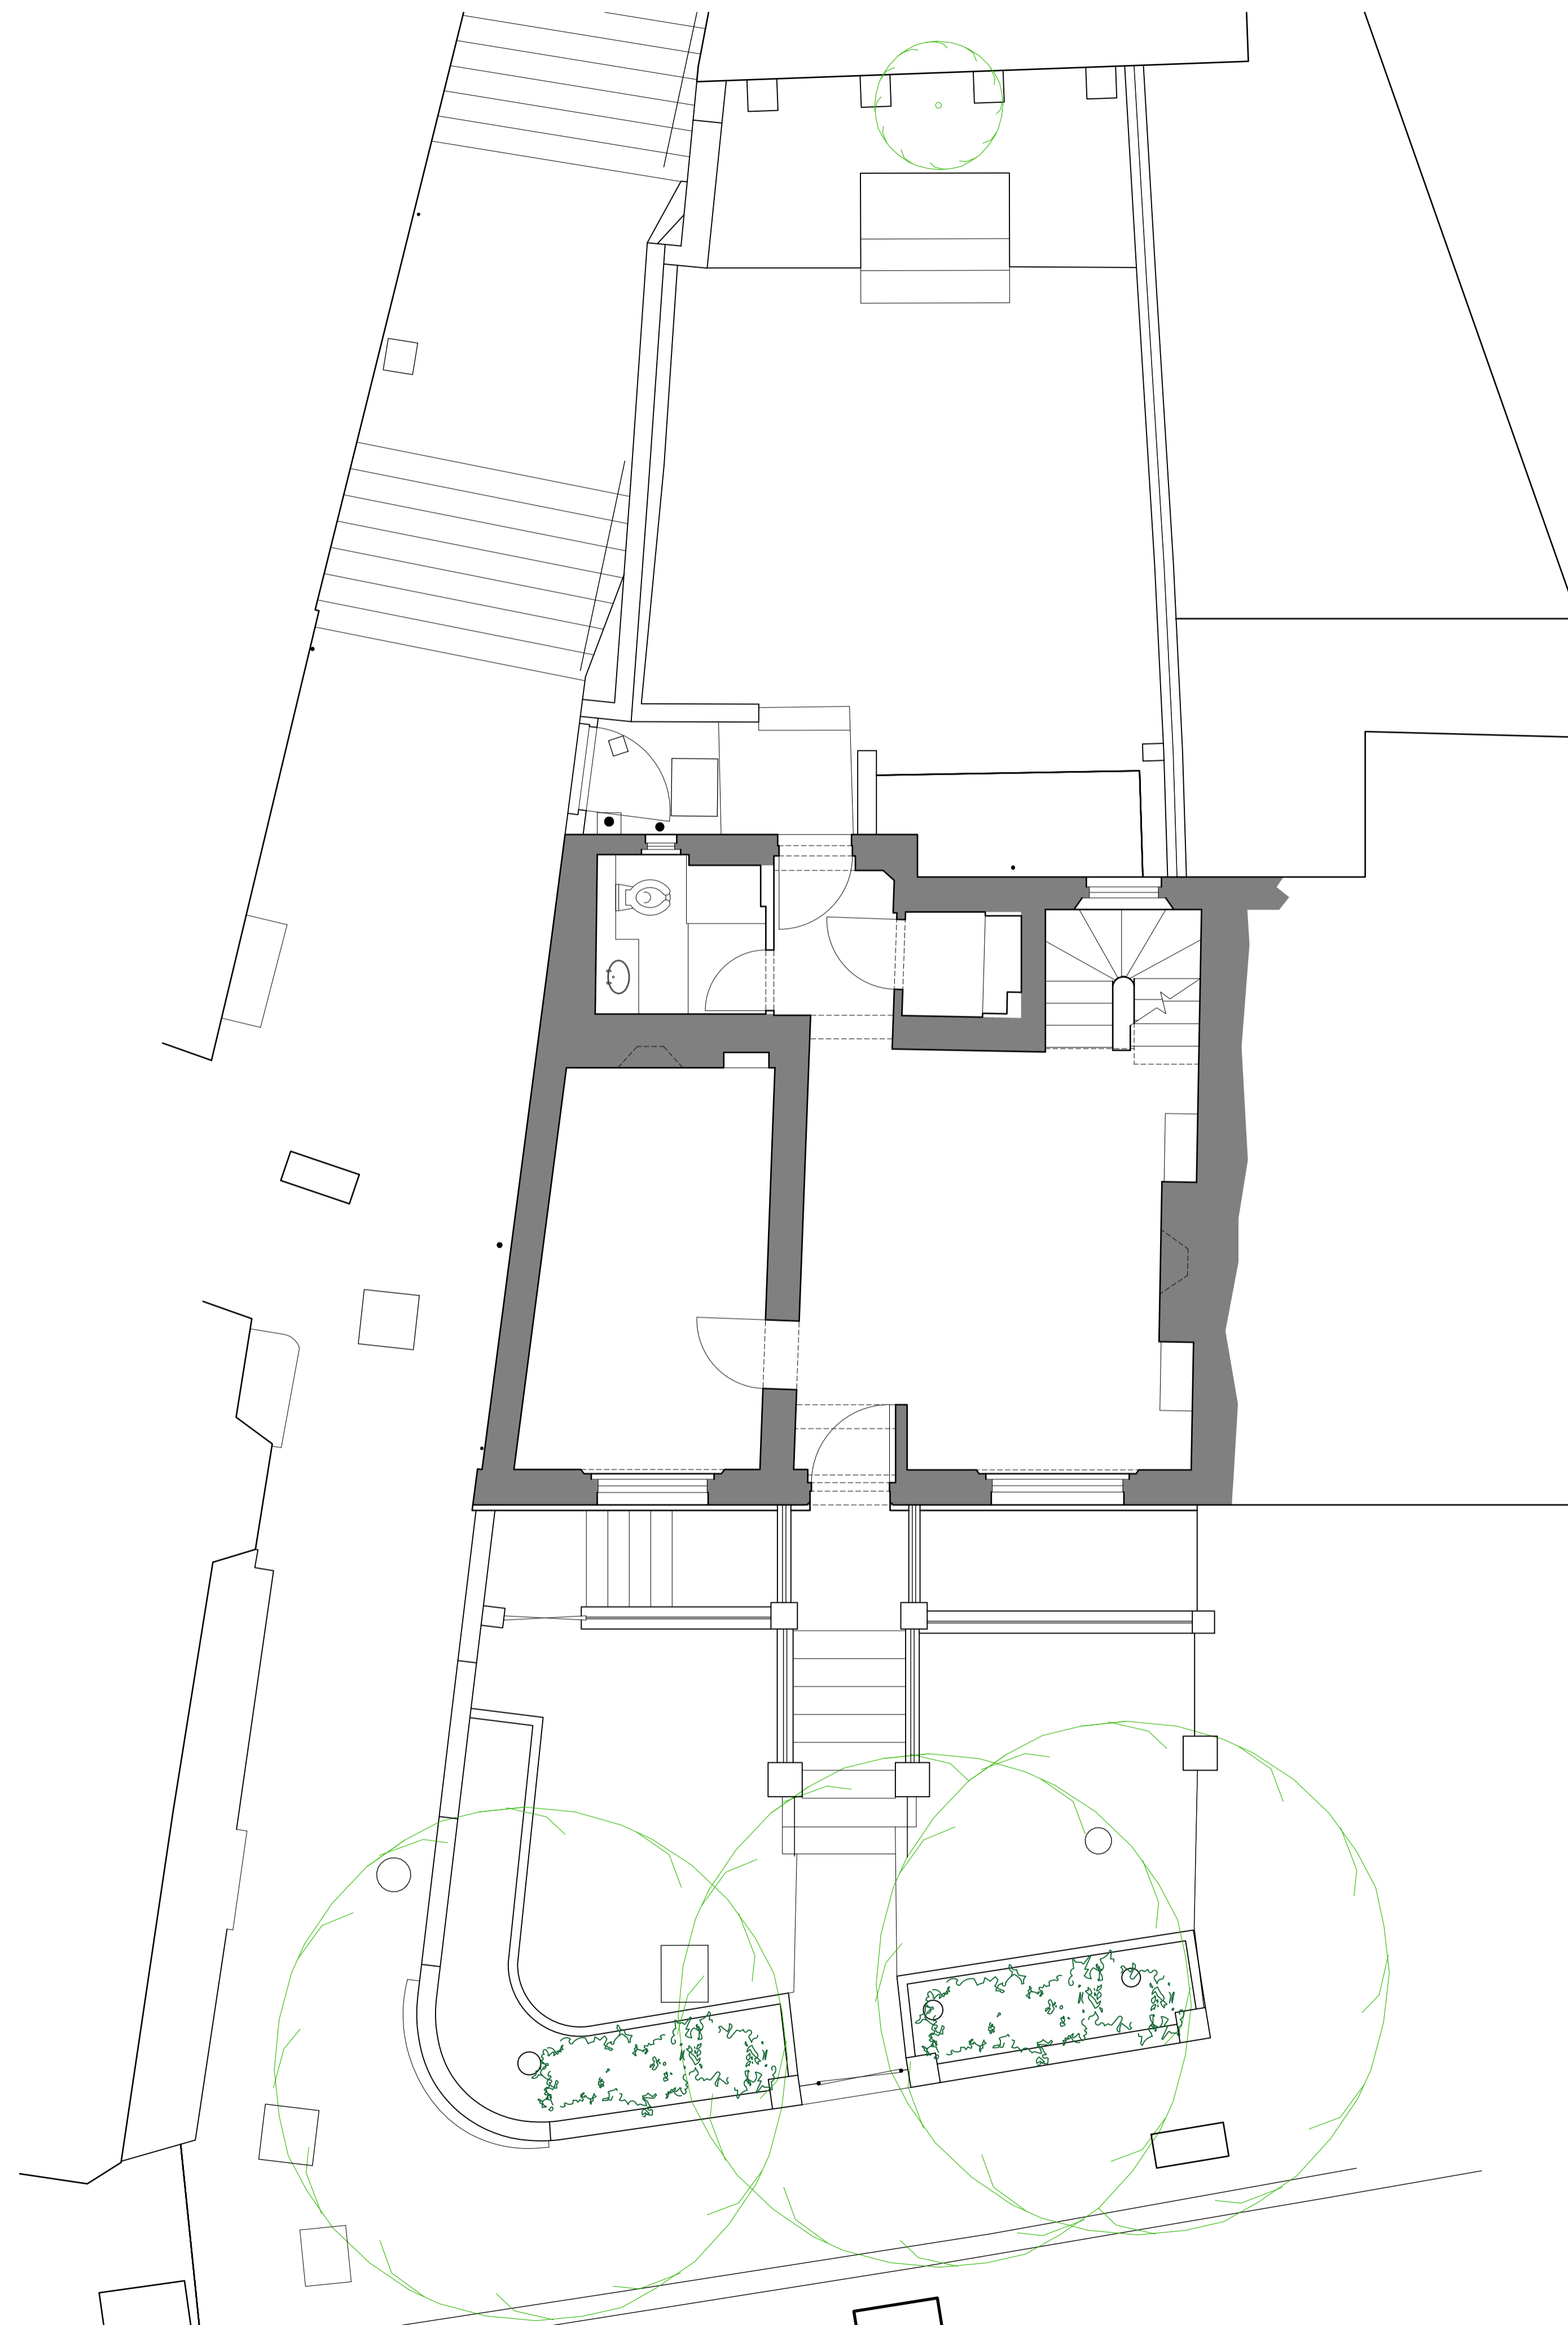

Existing First Floor Plan

1:50

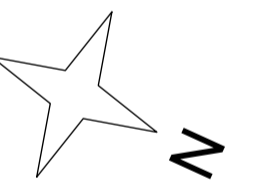

ALL DIMENSIONS APPROXIMATE

SCHEME DESIGN SUBJECT TO
STRUCTURAL ENGINEER / SERVICES ENGINEER,
& PLANNERS COMMENT

FOR PLANNING

! * Iddimmiyy I Description IBy I
Description

BB PARTNERSHIP LTD

CHARTERED ARCHITECTS

Studios 33-34, 10 Hornsey St, London, N7 8EL
Tel 020 7336 8555 - e-mail - architect@bbpartnership.co.uk

client
Andrew and Michaela Saffrin

project
1 The Mount
Hampstead
NW3 6SZ

drawing
Existing Second Floor Plan

date	scale	drawn by
Dec 18	1:50@A1/1:100@A3	MC

drg.no.	revision
FWG_0012	-

© 2018 BB PARTNERSHIP LIMITED - ALL RIGHTS RESERVED
DO NOT SCALE - CHECK ALL DIMENSIONS ON SITE