



0m 1m 2m 3m 4m 5m  
1:50 scale

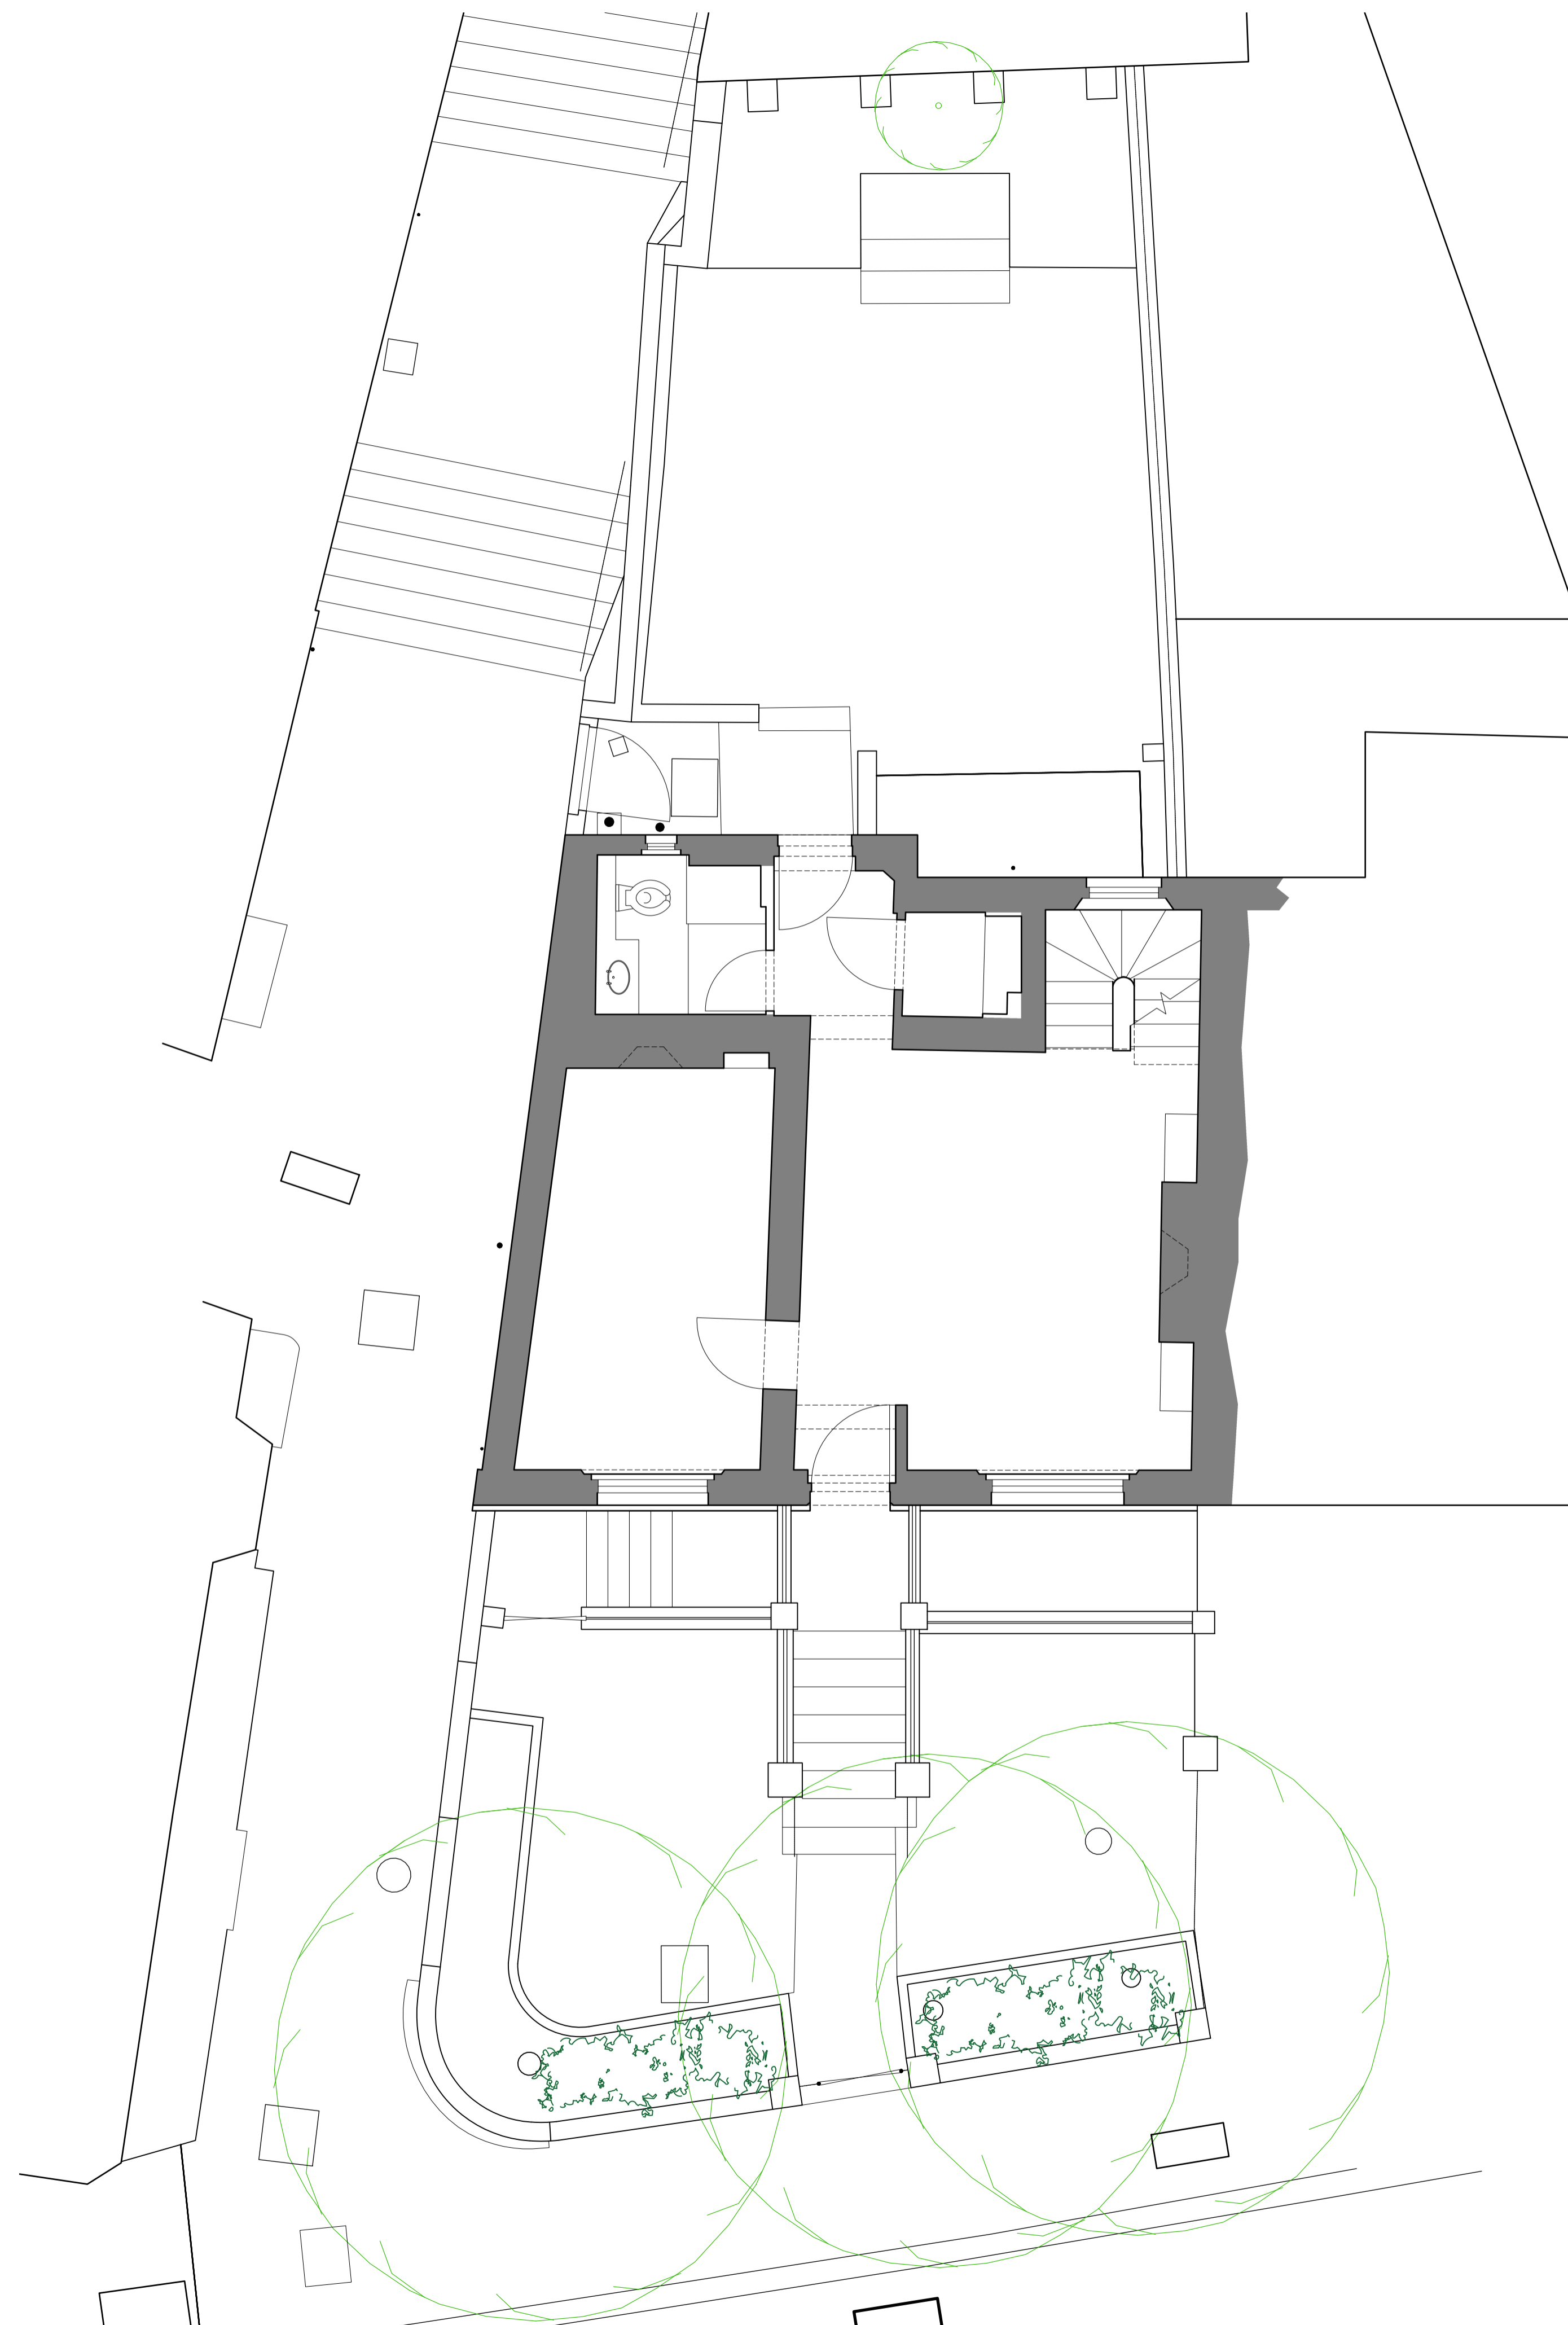

Existing First Floor Plan

1:50

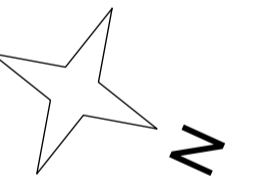

ALL DIMENSIONS APPROXIMATE

SCHEME DESIGN SUBJECT TO  
STRUCTURAL ENGINEER / SERVICES ENGINEER,  
& PLANNERS COMMENT

FOR PLANNING

! \* Iddimmiyy | Description | By |  
Description

**BB PARTNERSHIP** LTD

CHARTERED ARCHITECTS

Studios 33-34, 10 Hornsey St, London, N7 8EL  
Tel 020 7336 8555 - e-mail - architect@bbpartnership.co.uk

client  
Andrew and Michaela Saffrin

project  
1 The Mount  
Hampstead  
NW3 6SZ

drawing  
Existing First Floor Plan

date	scale	drawn by
Dec 18	1:50@A1/1:100@A3	MC

drg.no.	revision
FWG_0011	-

© 2018 BB PARTNERSHIP LIMITED - ALL RIGHTS RESERVED  
DO NOT SCALE - CHECK ALL DIMENSIONS ON SITE