



0m 1m 2m 3m 4m 5m  
 1:50 scale

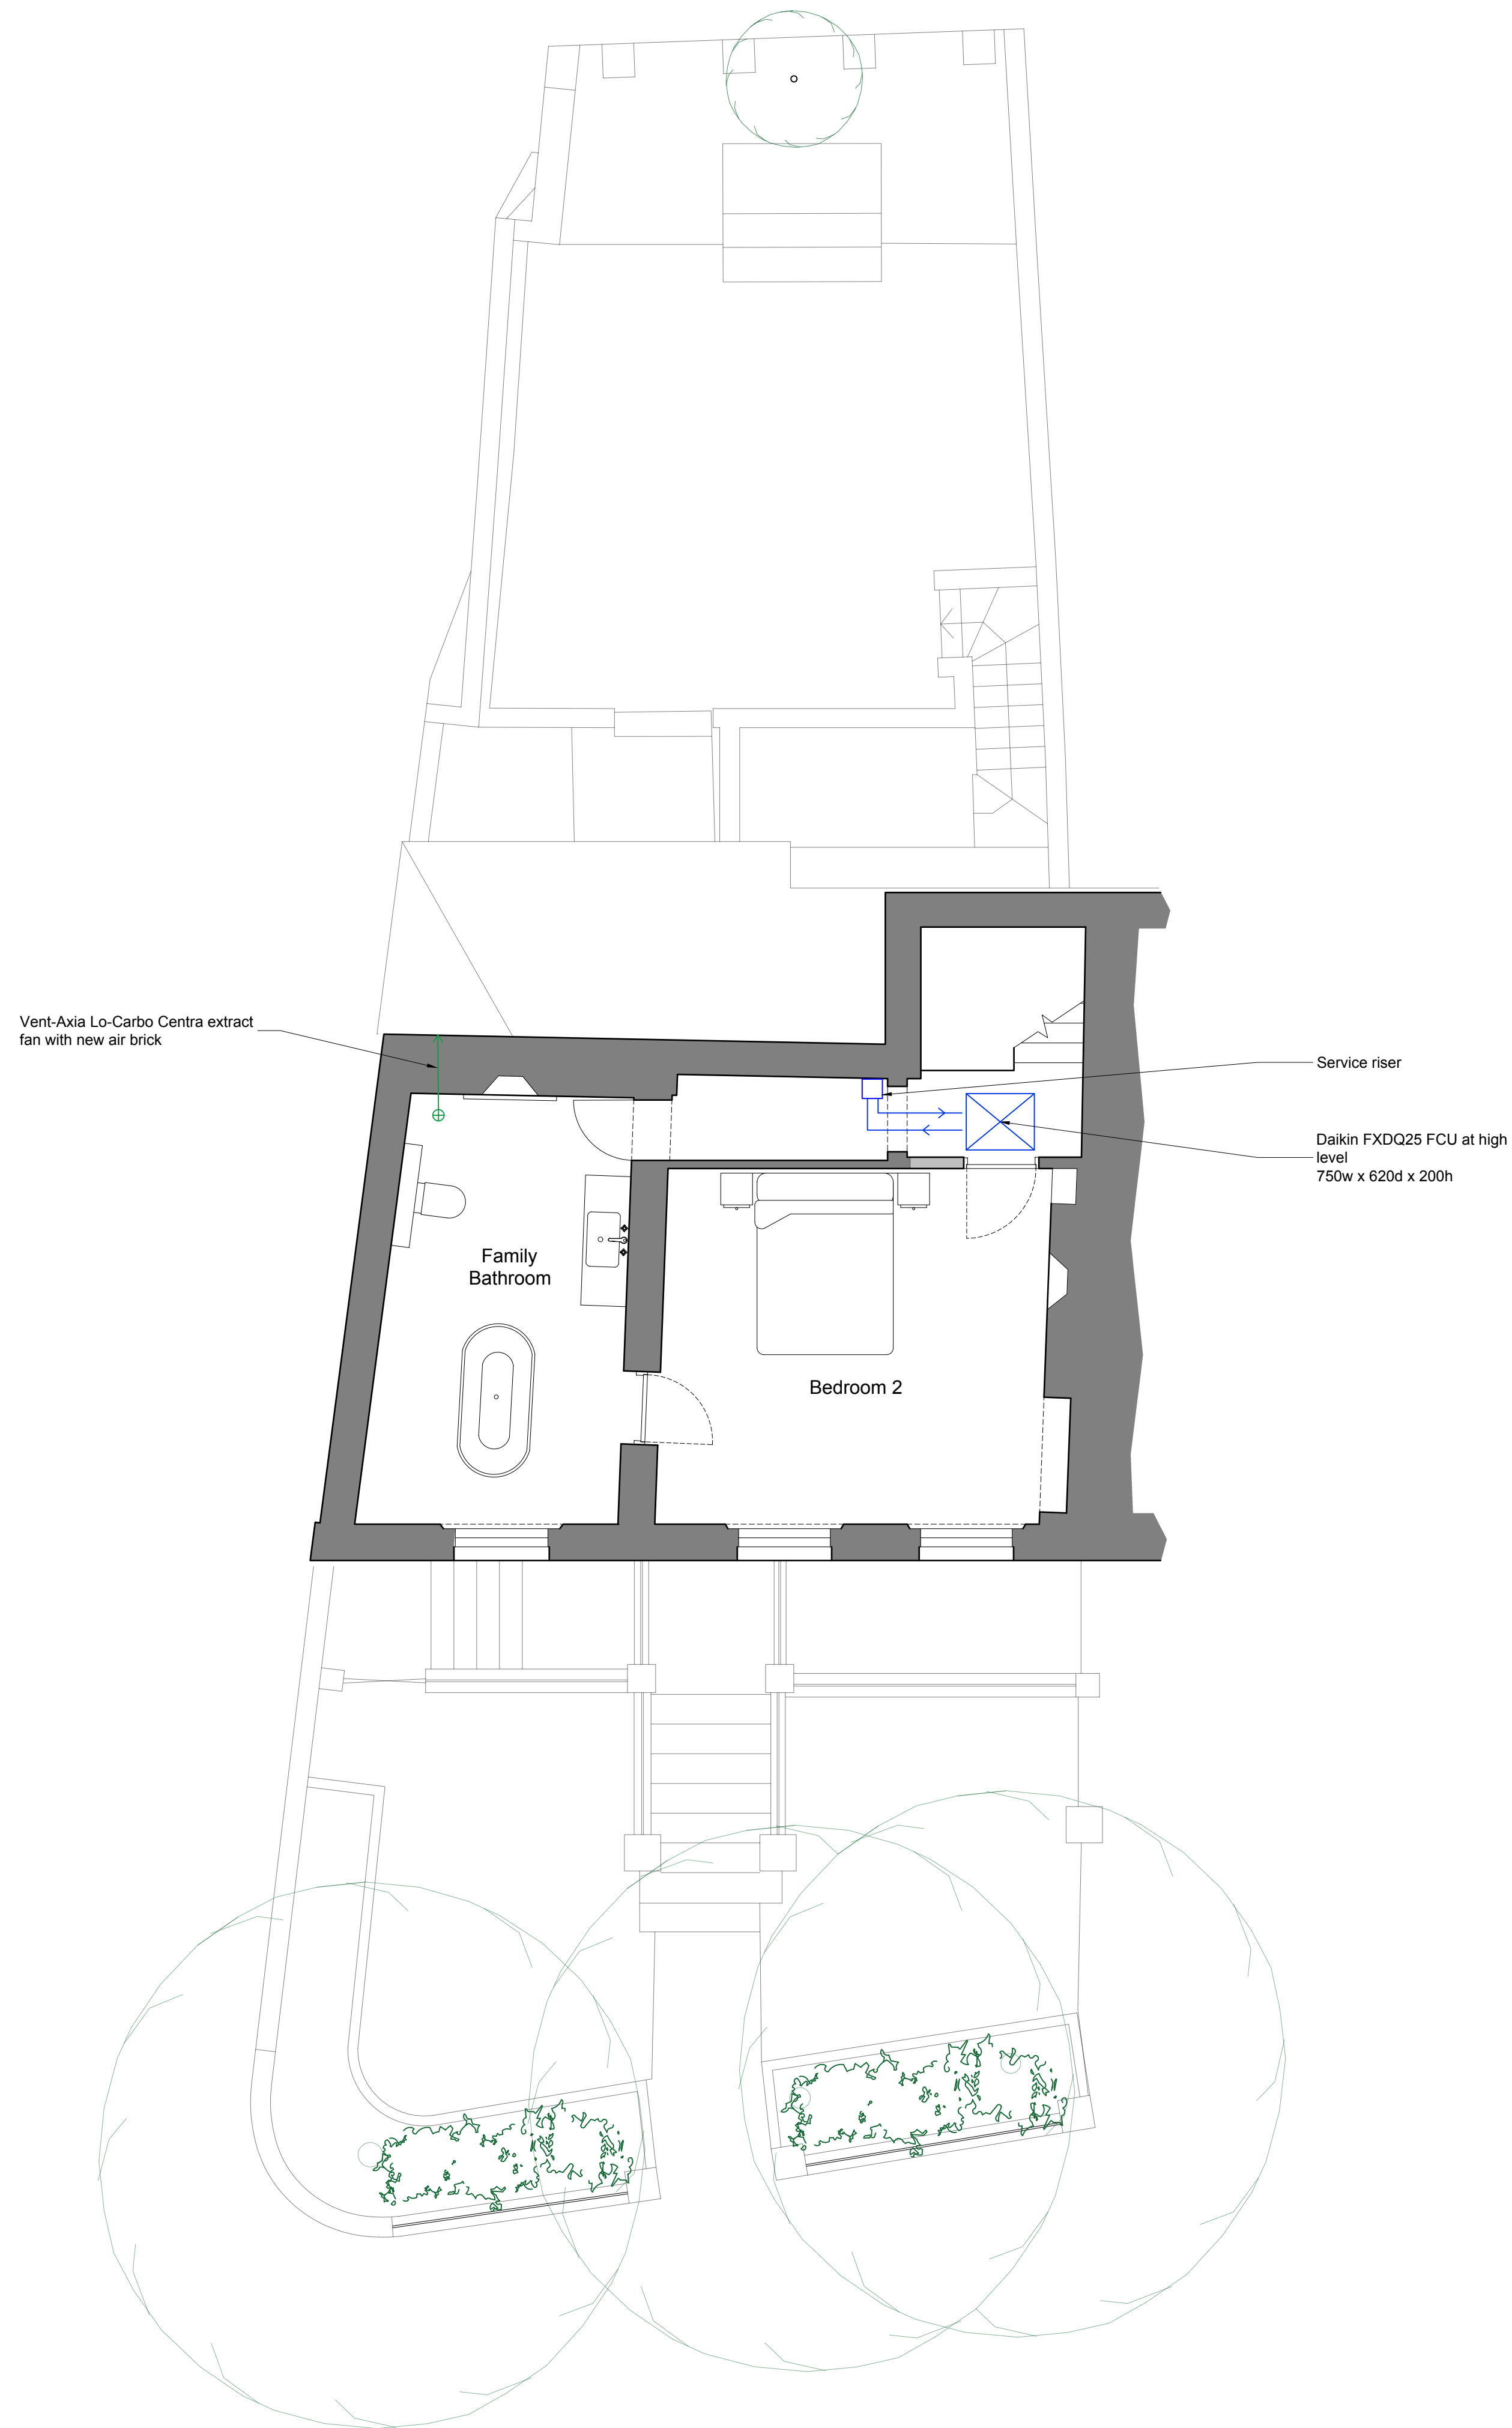

Alterations to room layouts already approved under 2018/1897/P and 2018/2525/L

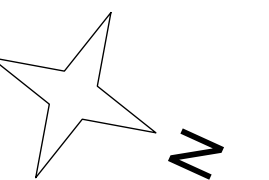

ALL DIMENSIONS APPROXIMATE

SCHEME DESIGN SUBJECT TO STRUCTURAL ENGINEER / SERVICES ENGINEER, & PLANNERS COMMENT

FOR PLANNING

Description

**BB PARTNERSHIP** LTD

CHARTERED ARCHITECTS

Studios 33-34, 10 Hornsey St, London, N7 8EL  
 Tel 020 7336 8555 - e-mail - architect@bbpartnership.co.uk

Client  
 Andrew and Michaela Saffrin

project  
 1 The Mount  
 Hampstead  
 NW3 6SZ

drawing  
 Proposed Second Floor Plan

date	scale	drawn by
Dec 18	1:50@A1/1:100@A3	MC

drg.no.	revision
FWG_1022	-

© 2018 BB PARTNERSHIP LIMITED - ALL RIGHTS RESERVED  
 DO NOT SCALE - CHECK ALL DIMENSIONS ON SITE

Proposed Second Floor Plan

1:50