




01 EXISTING ELEVATION A
SCALE 1:50@A1

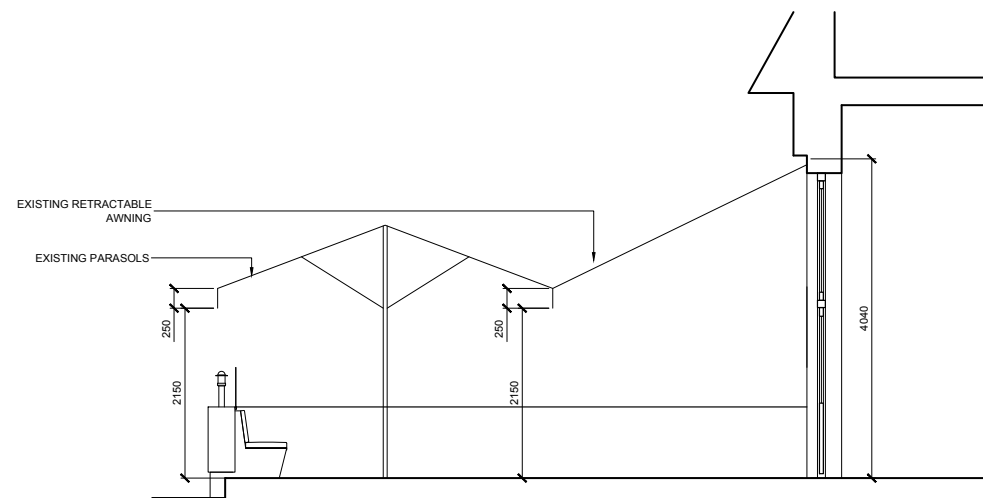


03 EXISTING SECTION CC
SCALE 1:50@A1

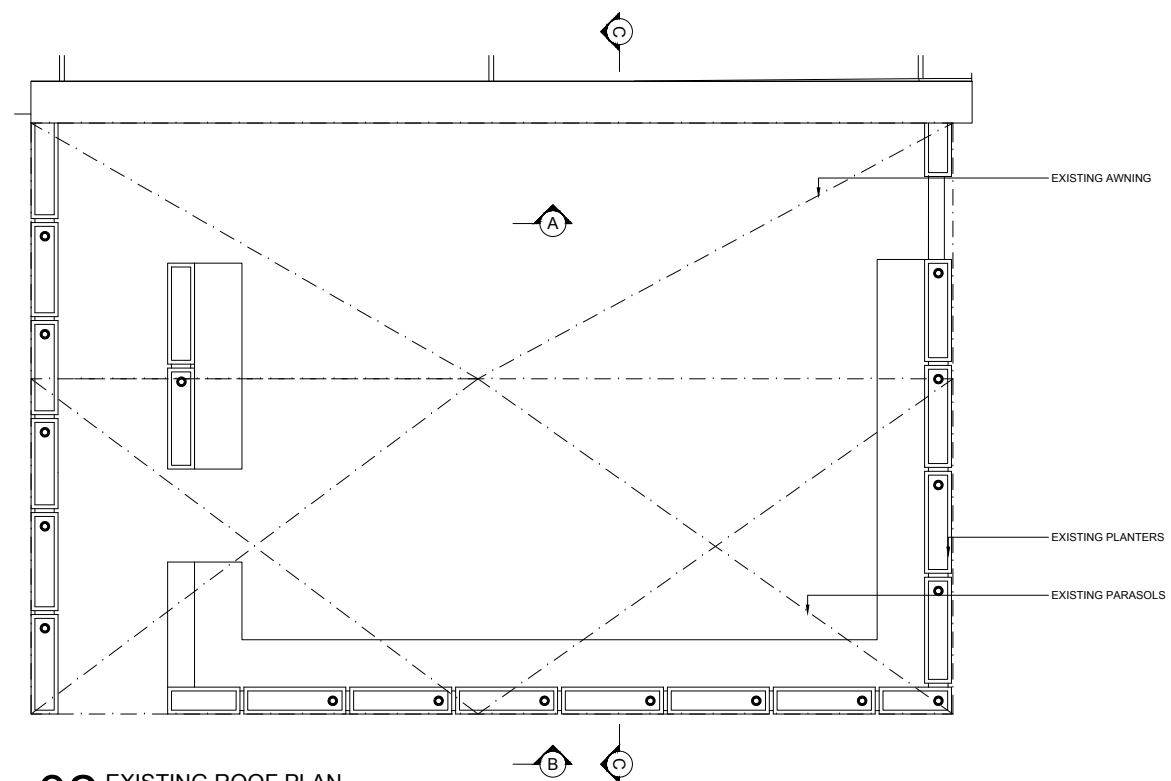

02 EXISTING ROOF PLAN
SCALE 1:50@A1

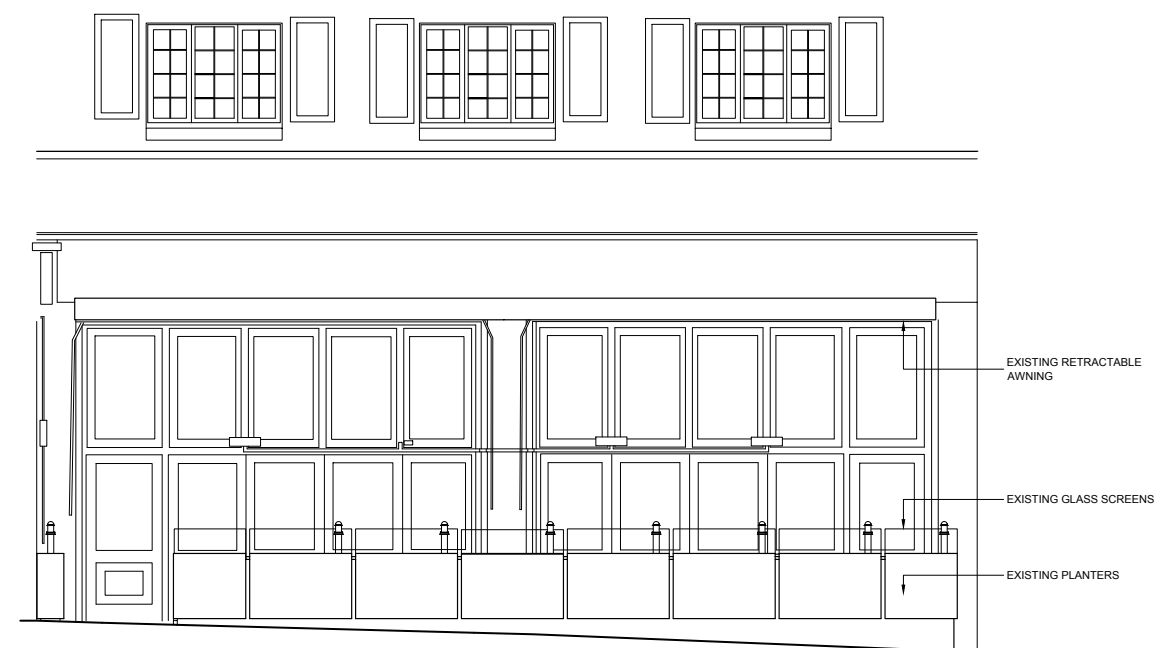

04 EXISTING ELEVATION B
SCALE 1:50@A1

 

PRELIMINARY

Notes

- 1. SEE SEPARATE FINISHES SCHEDULE FOR ALL ARCHITECTURAL FINISHES.
- 2. THE DRAWING SHOWS DESIGN INTENT ONLY. ALL DIMENSIONS TO BE CHECKED ON SITE PRIOR TO CONSTRUCTION OR PRODUCTION. SHOP DRAWINGS TO BE ISSUED BY CONTRACTOR/ MANUFACTURER BEFORE WORKS CONTINUE.
- 3. DESIGN/DRAWING IS NOT TO BE SCALED FOR PRODUCTION AND CONSTRUCTION PURPOSES.
- 4. ALL MATERIALS AND CONSTRUCTION TO BE MANUFACTURED TO A

- 5. ALL FINISHES TO BE APPROVED BY DANIEL MONK VIA SAMPLING PROCEDURE ADVISED BY DANIEL MONK.
- 6. CONTRACTOR/MANUFACTURER SHOP DRAWINGS TO SHOW ALL ELEMENTS INCLUDING ALL ELEMENTS OF MEP, COORDINATED WITH EQUIPMENT INCLUDING ALL ELEMENTS OF MEP, COORDINATED WITH OTHER CONSULTANTS PRIOR TO COMMENCEMENT OF WORKS.
- 7. GENERAL CONTRACTOR TO COORDINATE WITH ELECTRICAL CONTRACTOR FOR LOCATION AND METHOD OF MOUNTING ALL LIGHT FIXTURES, WHETHER STOCK OR CUSTOM MADE.
- 8. DESIGNS ARE TO BE CONSTRUCTED/MANUFACTURED TO COMPLY WITH STATUTORY REQUIREMENTS. CONTRACTOR/ MANUFACTURER TO ENSURE THAT THE FINAL PRODUCT COMPLIES WITH ALL RELEVANT STATUTORY REGULATIONS.
- 9. WHERE GLASS, MIRROR OR OTHER POTENTIALLY DANGEROUS MATERIALS ARE TO BE USED, THE MANUFACTURER IS TO ENSURE

Revision Date Comment

14/12/17	CONSTRUCTION DOCUMENTATION ISSUE. ADDITIONAL FASCIA SIGNAGE. NEW FASCIA REPAIRS TO GUTTER
----------	---

Revision Date Comment

DANIEL MONK

Client
TISH
 Project
 196 198 HAVERSTOCK HILL

Title
**EXISTING FRONT
 EXTERNAL ELEVATIONS**

Issue Date	Scale	Sheet Size
07/01/19	1:50	A1
Project No.	Drawing No.	Rev.
17004	EL-22	/