


Note:
 All dimensions are in millimeters unless otherwise noted.
 All dimensions to be checked on site before proceeding with work.
 All omissions and discrepancies to be reported in writing to Ungar Architects.
 Areas indicated on this drawing are approximate and indicative only.
 All rights reserved. Copyright Ungar Architects Ltd.



ungar ARCHITECTS

10-12 Perrin's Court, London, NW3 1QS
 office@ungararchitects.com
 T: +44 (0)20 7431 7547
 www.ungararchitects.com

Client: Alistair Bennett	
Project: Clocktower, 49 Heath Street	Project Number: 120
Status: Planning Application	Date: October 2018
Drawing Number: 120_20 Existing Site Plan	Scale: 1:200 @ A3

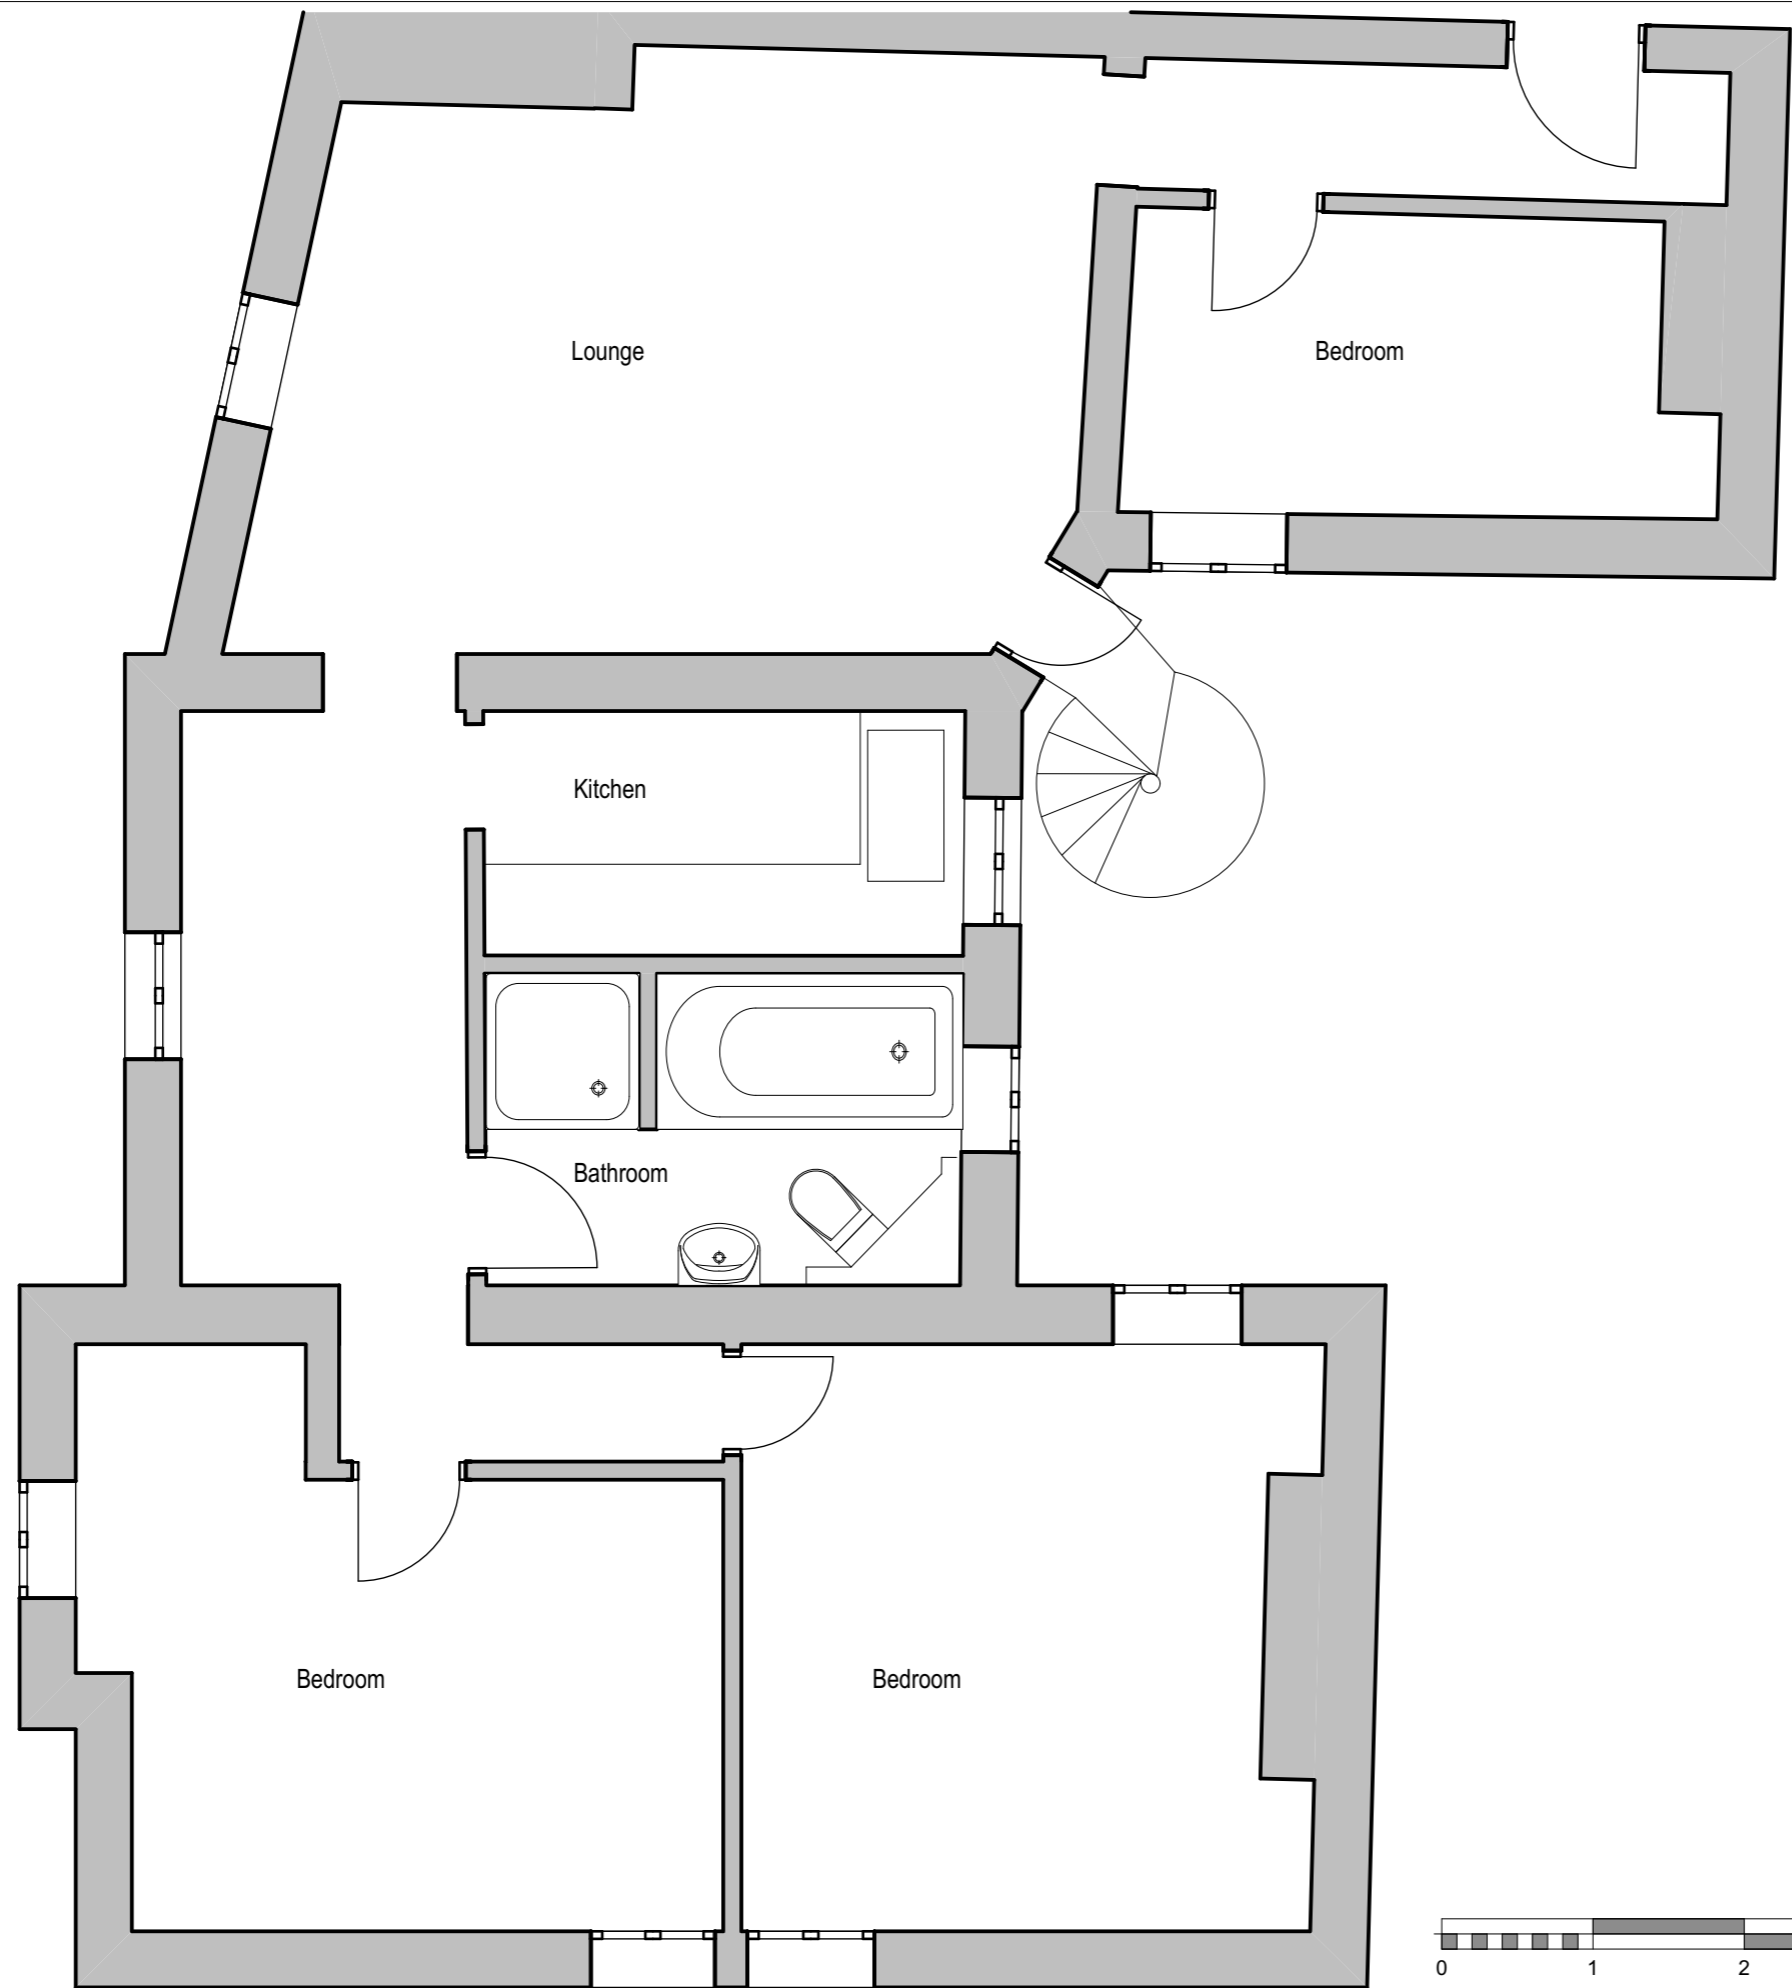

Note:
 All dimensions are in millimeters unless otherwise noted.
 All dimensions to be checked on site before proceeding with work.
 All omissions and discrepancies to be reported in writing to Ungar Architects.
 Areas indicated on this drawing are approximate and indicative only.
 All rights reserved. Copyright Ungar Architects Ltd.

 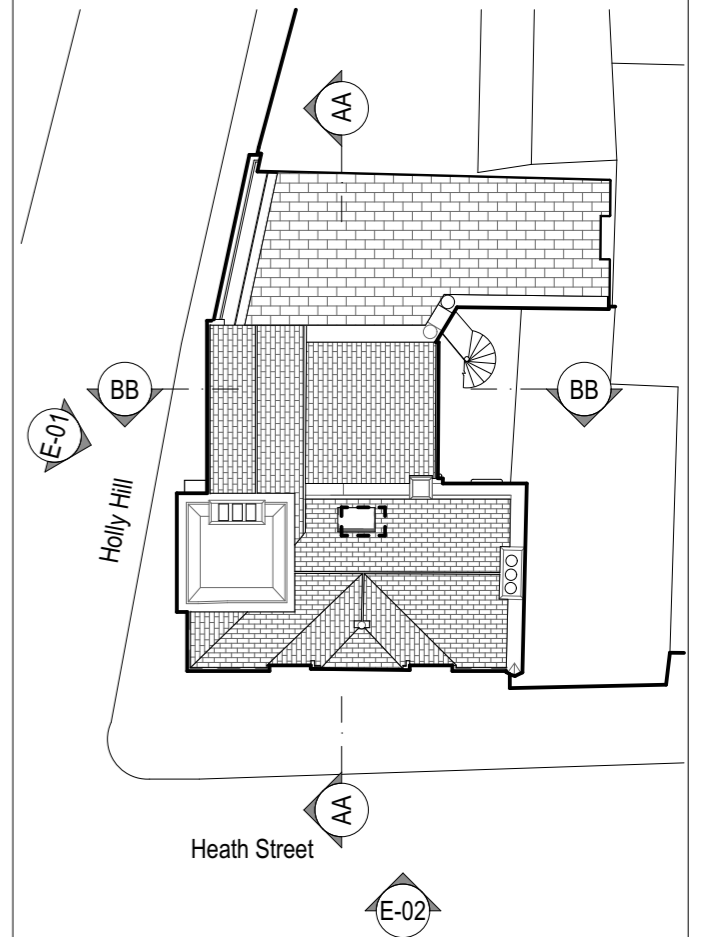

ungar
 ARCHITECTS

10-12 Perrin's Court, London, NW3 1QS
 office@ungararchitects.com
 T: +44 (0)20 7431 7547
 www.ungararchitects.com

Client:
 Alistair Bennett

Project:
 Clocktower, 49 Heath Street


Project Number:
 120

Status:
 Planning Application


Date:
 October 2018

Drawing Number:
 120_100 Existing Second Floor Plan

Scale:
 1:50 @ A3

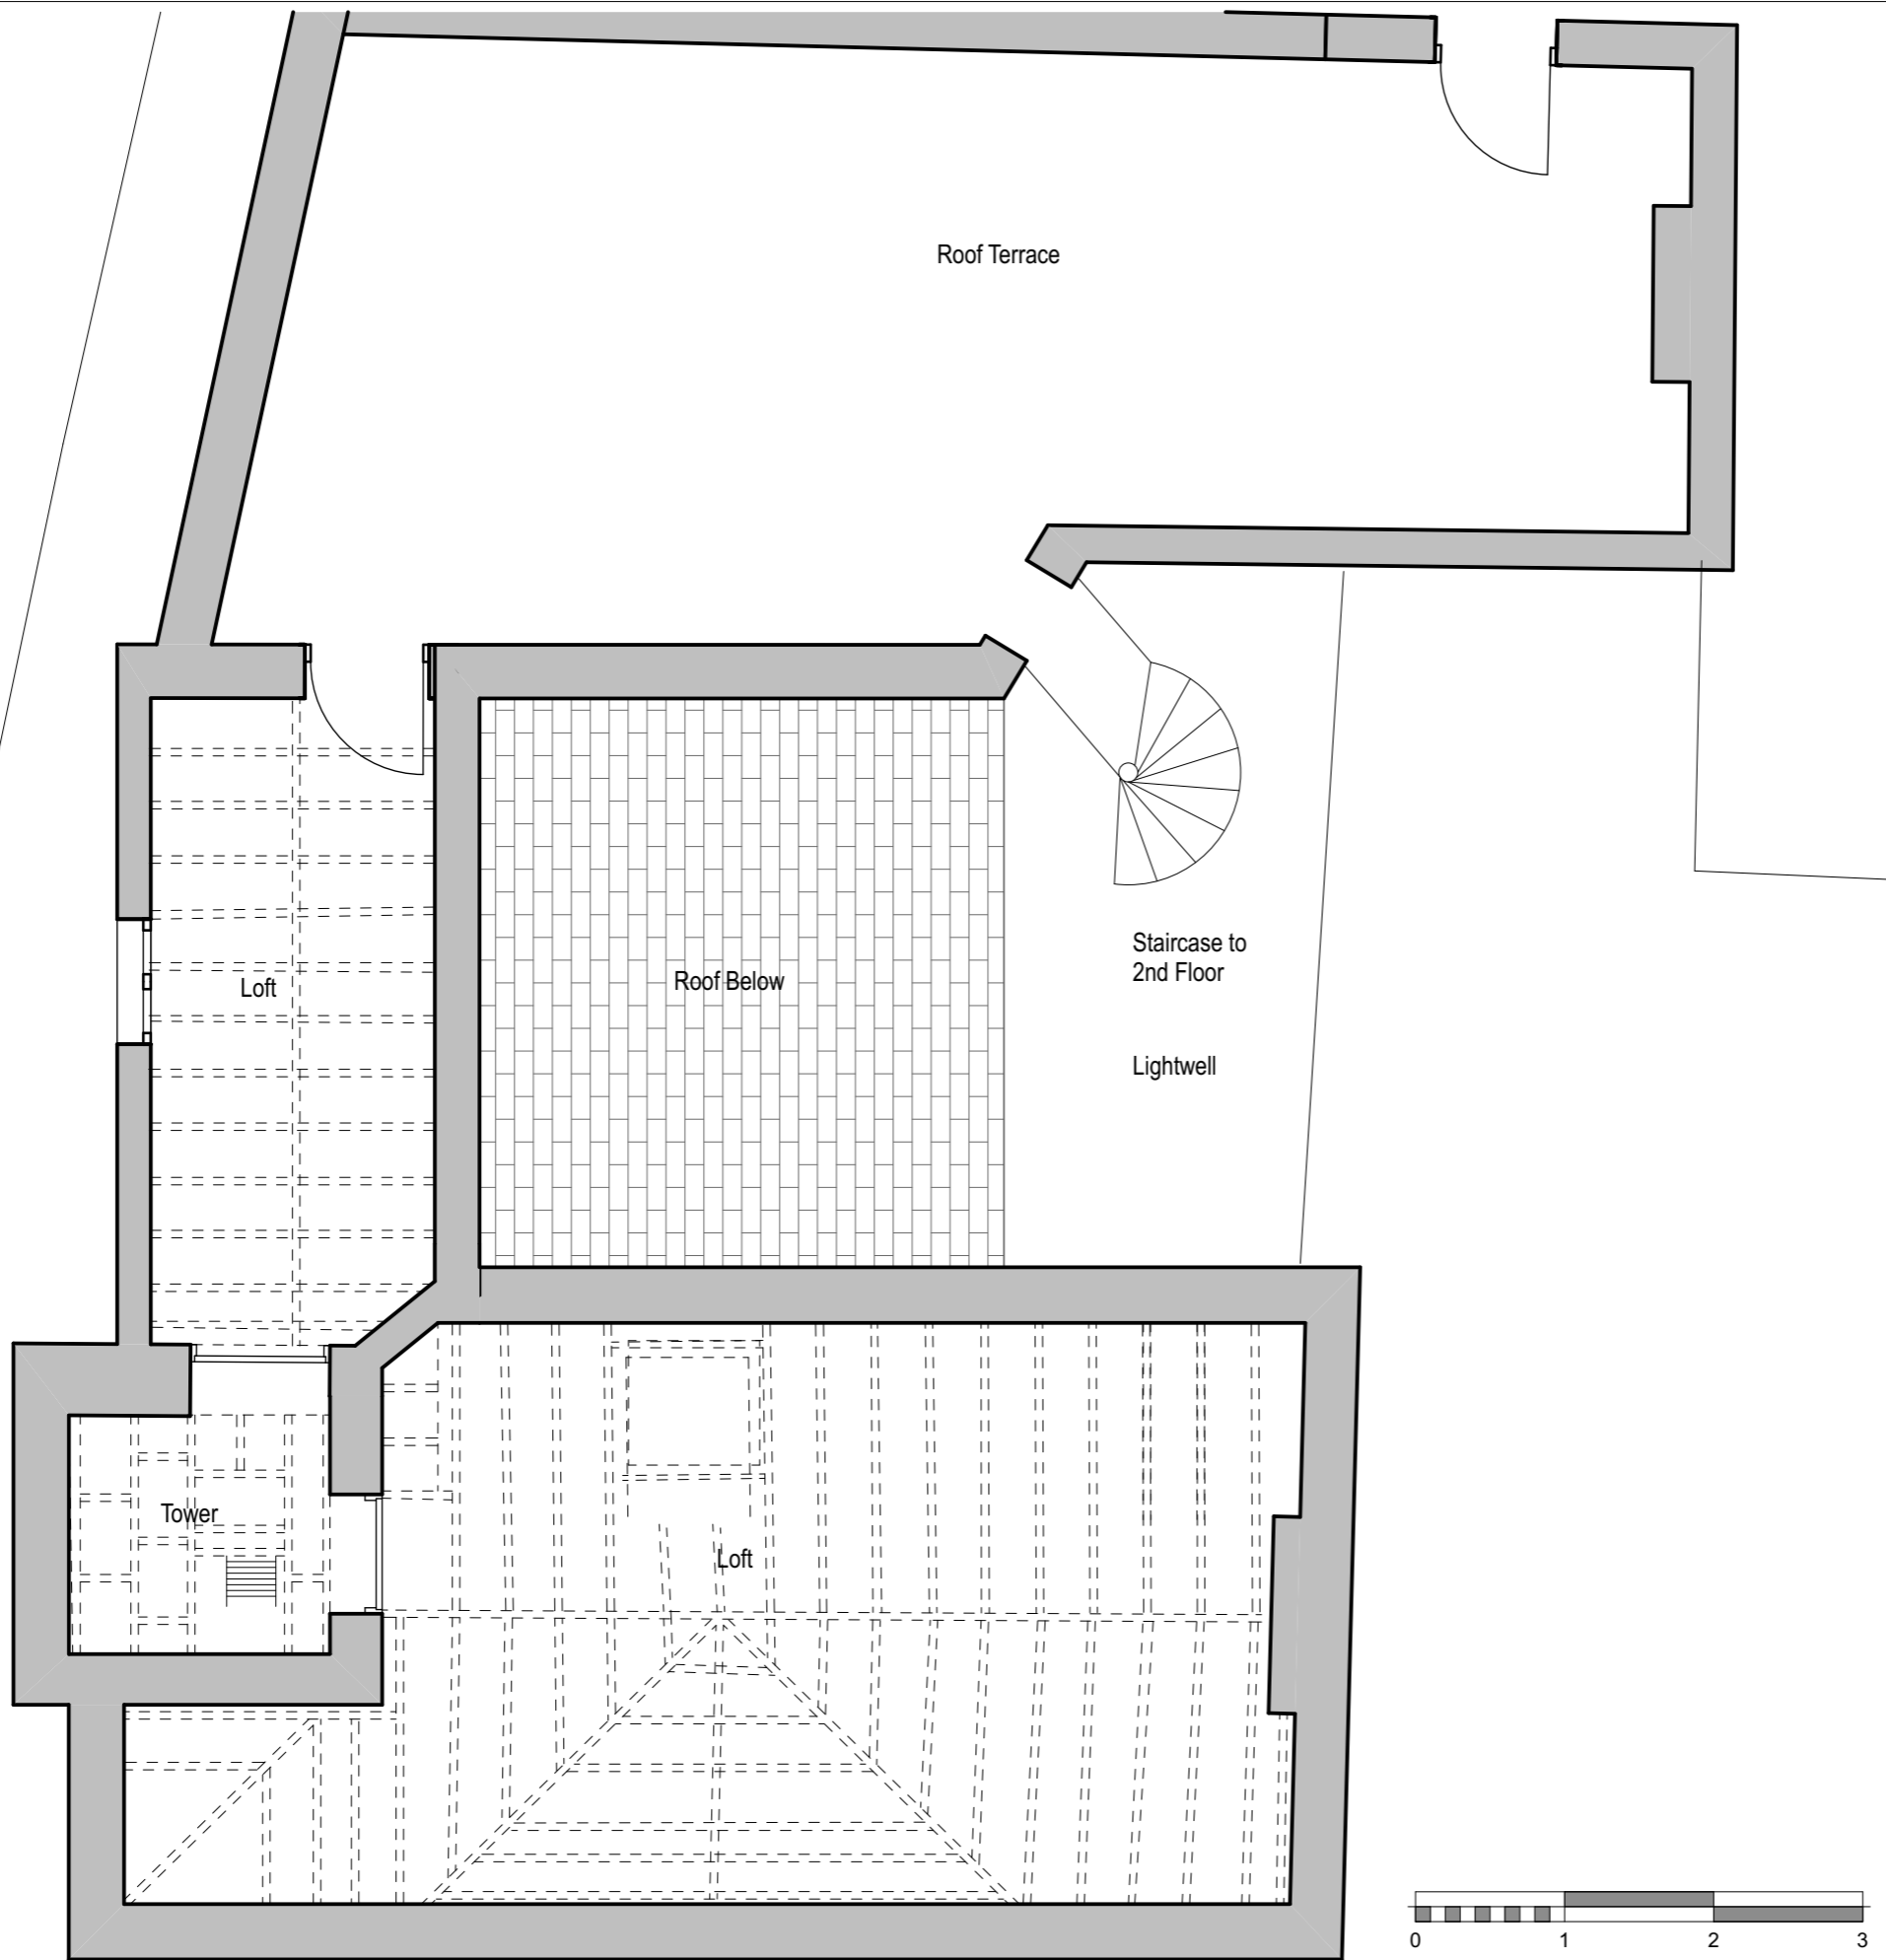

Note:
 All dimensions are in millimeters unless otherwise noted.
 All dimensions to be checked on site before proceeding with work.
 All omissions and discrepancies to be reported in writing to Ungar Architects.
 Areas indicated on this drawing are approximate and indicative only.
 All rights reserved. Copyright Ungar Architects Ltd.

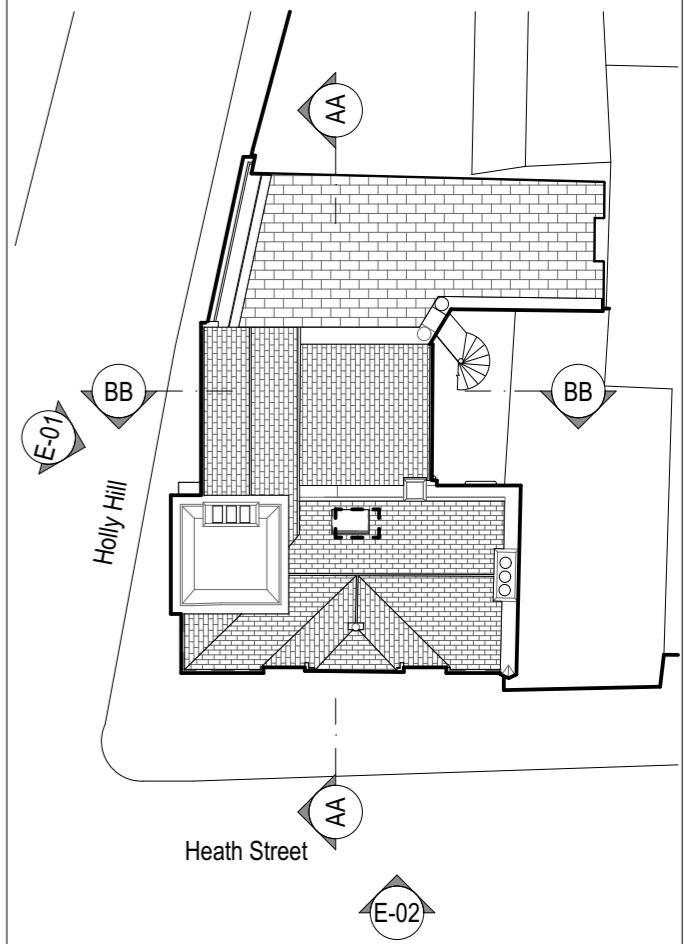

ungar
 ARCHITECTS

10-12 Perrin's Court, London, NW3 1QS
 office@ungararchitects.com
 T: +44 (0)20 7431 7547
 www.ungararchitects.com

Client: Alistair Bennett	
Project: Clocktower, 49 Heath Street	Project Number: 120
Status: Planning Application	Date: October 2018
Drawing Number: 120_101 Existing Loft Plan	Scale: 1:50 @ A3

Holly Hill

Roof Terrace

Loft

Roof Below


Staircase to 2nd Floor

Lightwell


Tower

Loft



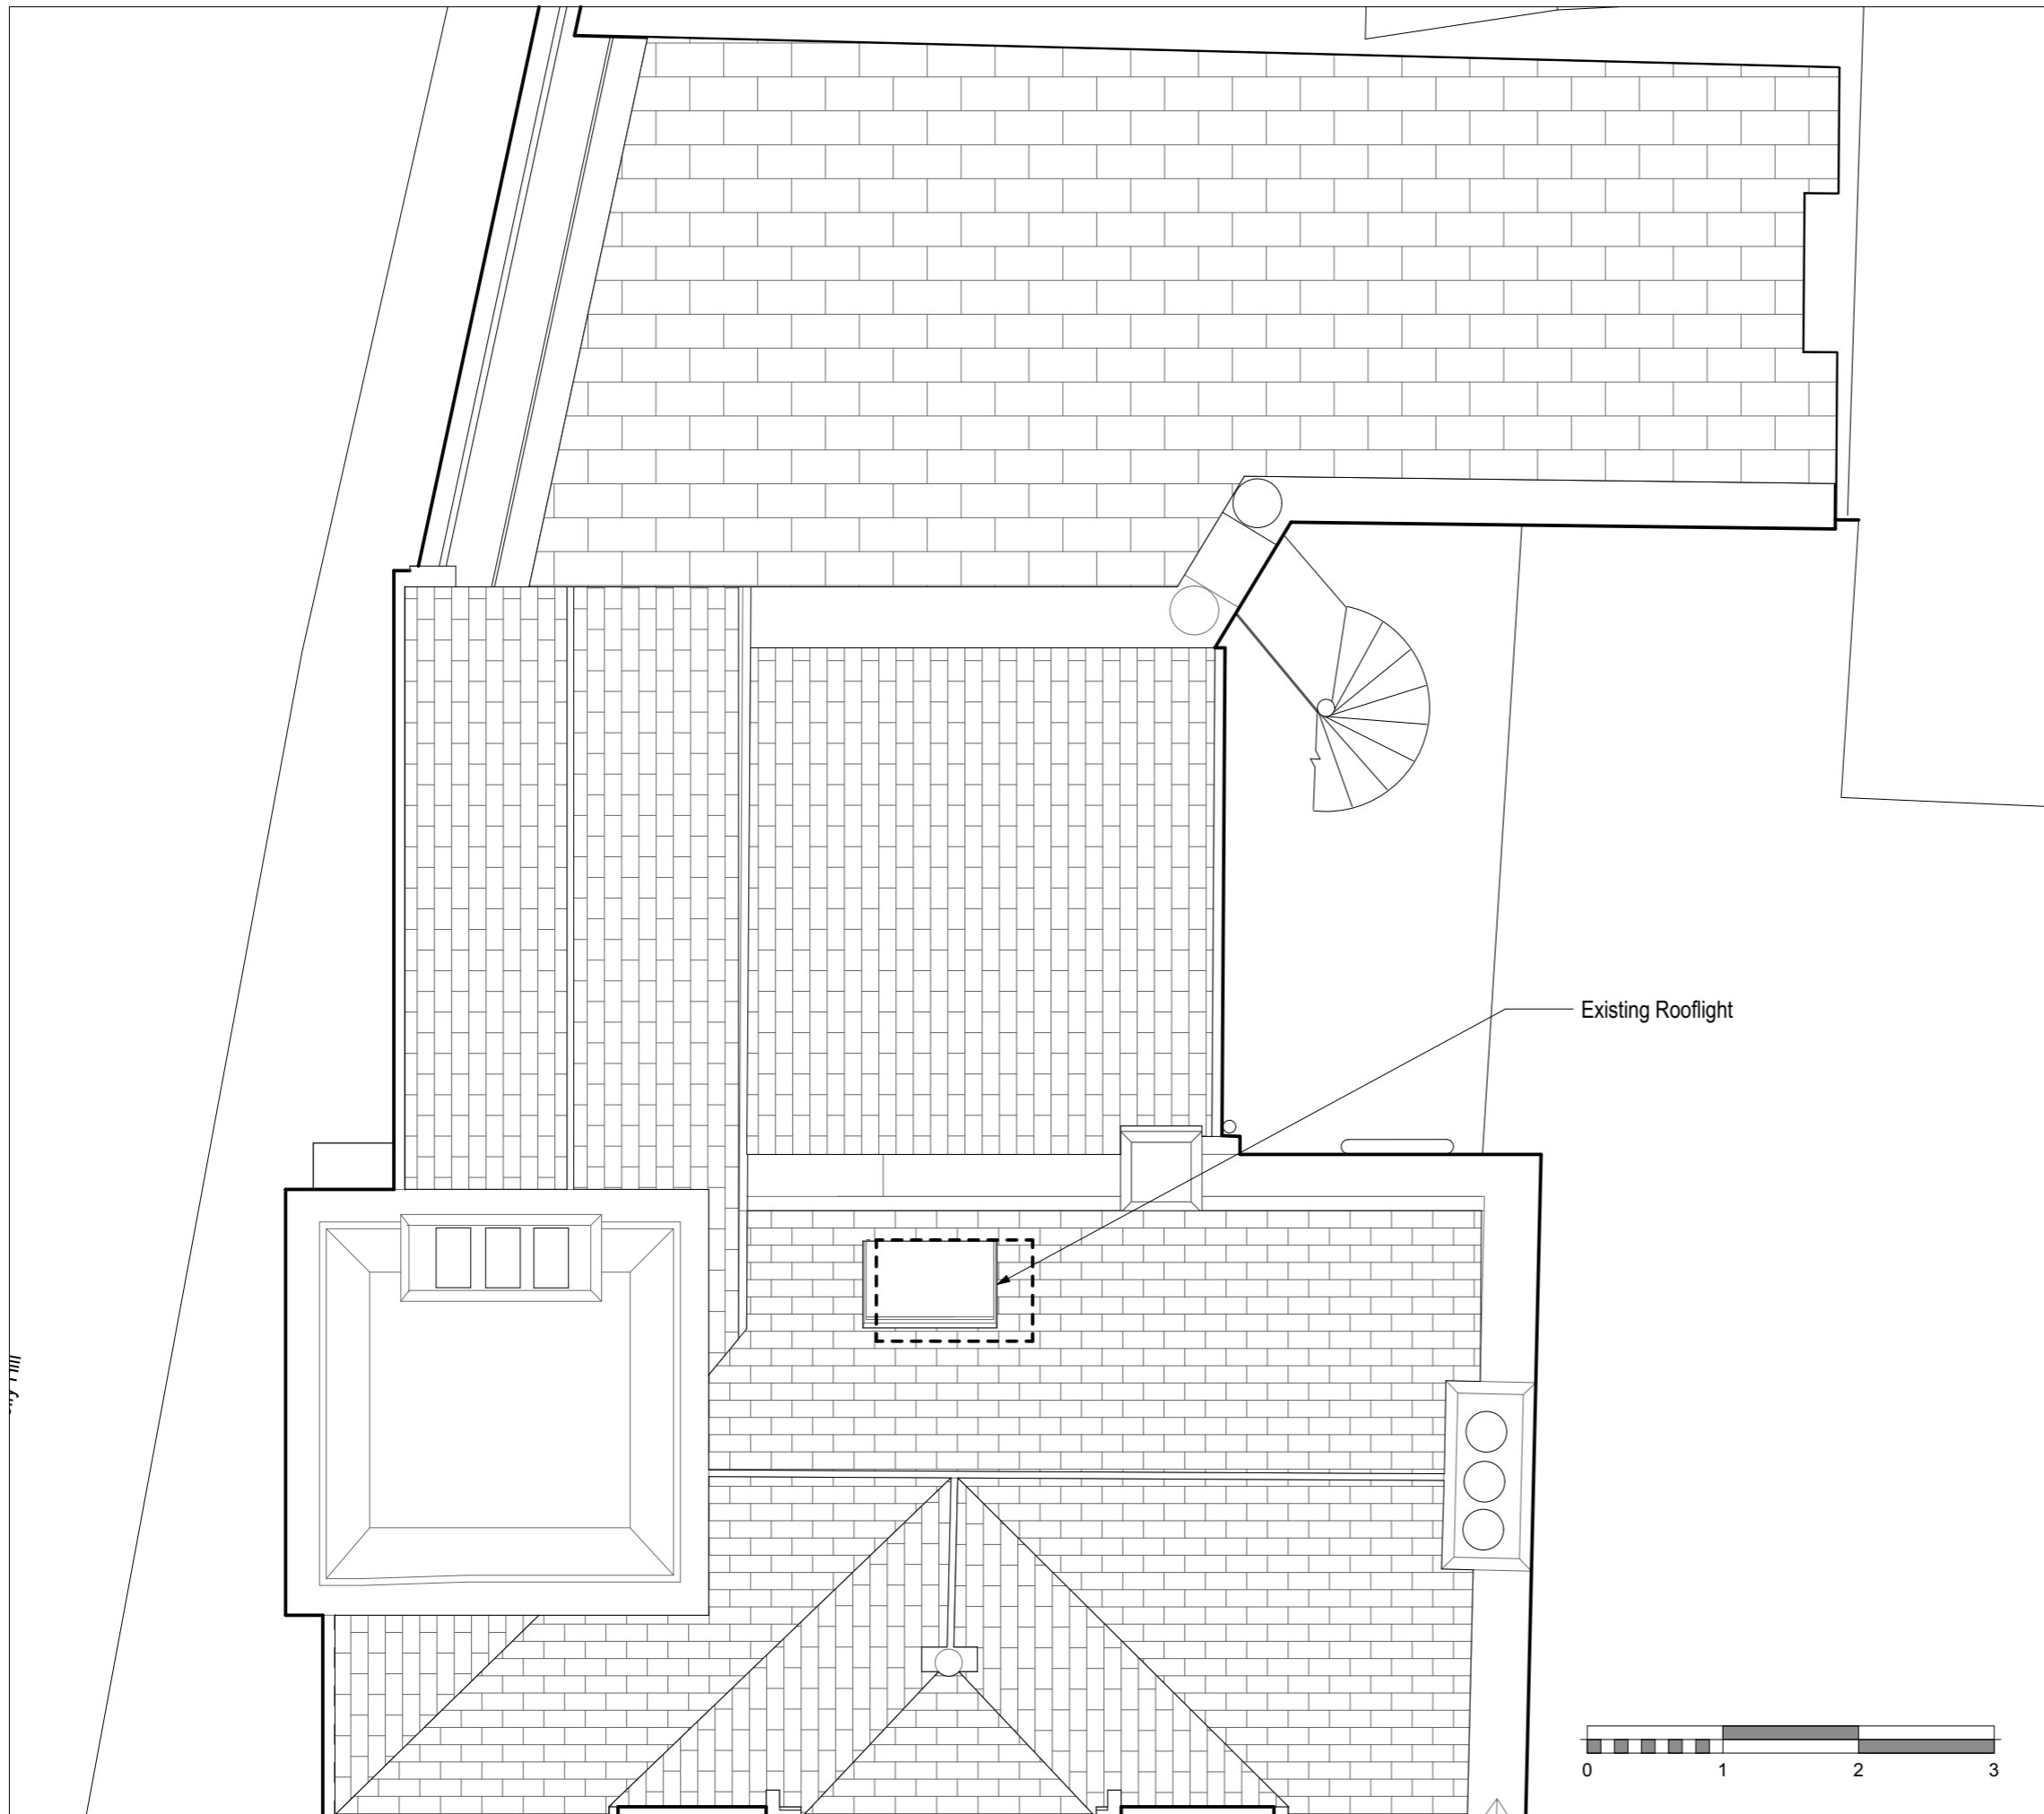


Note:
 All dimensions are in millimeters unless otherwise noted.
 All dimensions to be checked on site before proceeding with work.
 All omissions and discrepancies to be reported in writing to Ungar Architects.
 Areas indicated on this drawing are approximate and indicative only.
 All rights reserved. Copyright Ungar Architects Ltd.

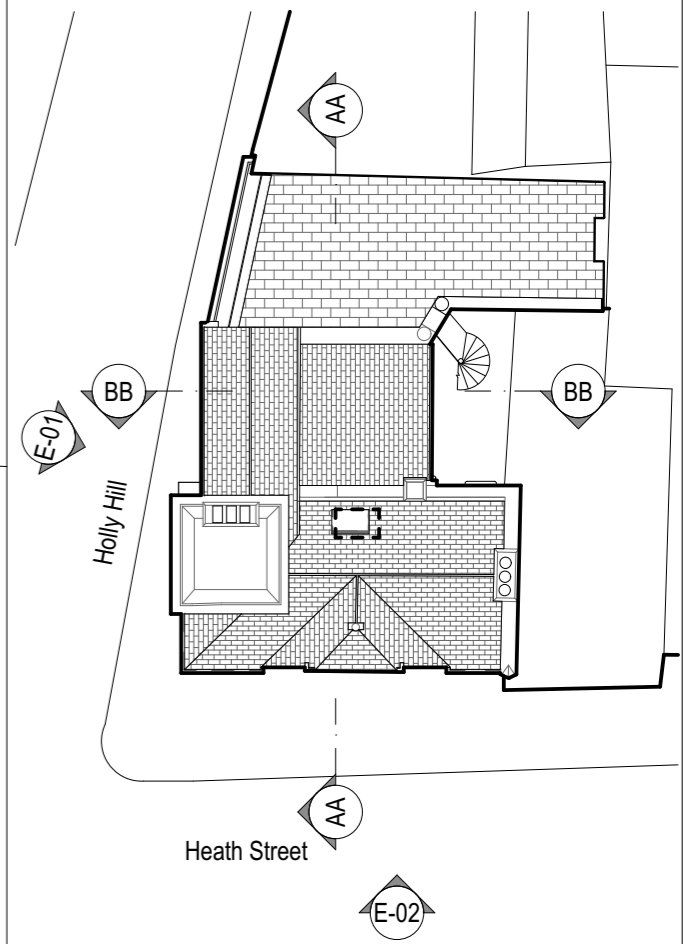

ungar
 ARCHITECTS

10-12 Perrin's Court, London, NW3 1QS
 office@ungararchitects.com
 T: +44 (0)20 7431 7547
 www.ungararchitects.com


Client: Alistair Bennett	
Project: Clocktower, 49 Heath Street	Project Number: 120
Status: Planning Application	Date: October 2018
Drawing Number: 120_102 Existing Roof Plan	Scale: 1:50 @ A3

 

Existing Rooflight



Note:
 All dimensions are in millimeters unless otherwise noted.
 All dimensions to be checked on site before proceeding with work.
 All omissions and discrepancies to be reported in writing to Ungar Architects.
 Areas indicated on this drawing are approximate and indicative only.
 All rights reserved. Copyright Ungar Architects Ltd.

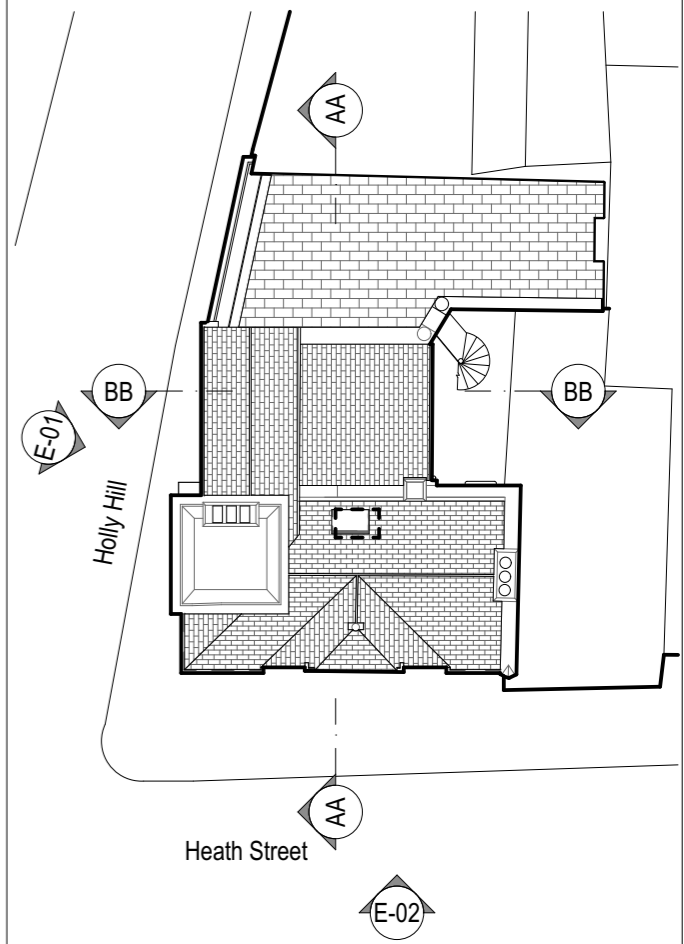


Demise of 2nd Floor Flat


ungar
 ARCHITECTS

10-12 Perrin's Court, London, NW3 1QS
 office@ungararchitects.com
 T: +44 (0)20 7431 7547
 www.ungararchitects.com

Client: Alistair Bennett	
Project: Clocktower, 49 Heath Street	Project Number: 120
Status: Planning Application	Date: October 2018
Drawing Number: 120_111 Existing Section BB	Scale: 1:50 @ A3

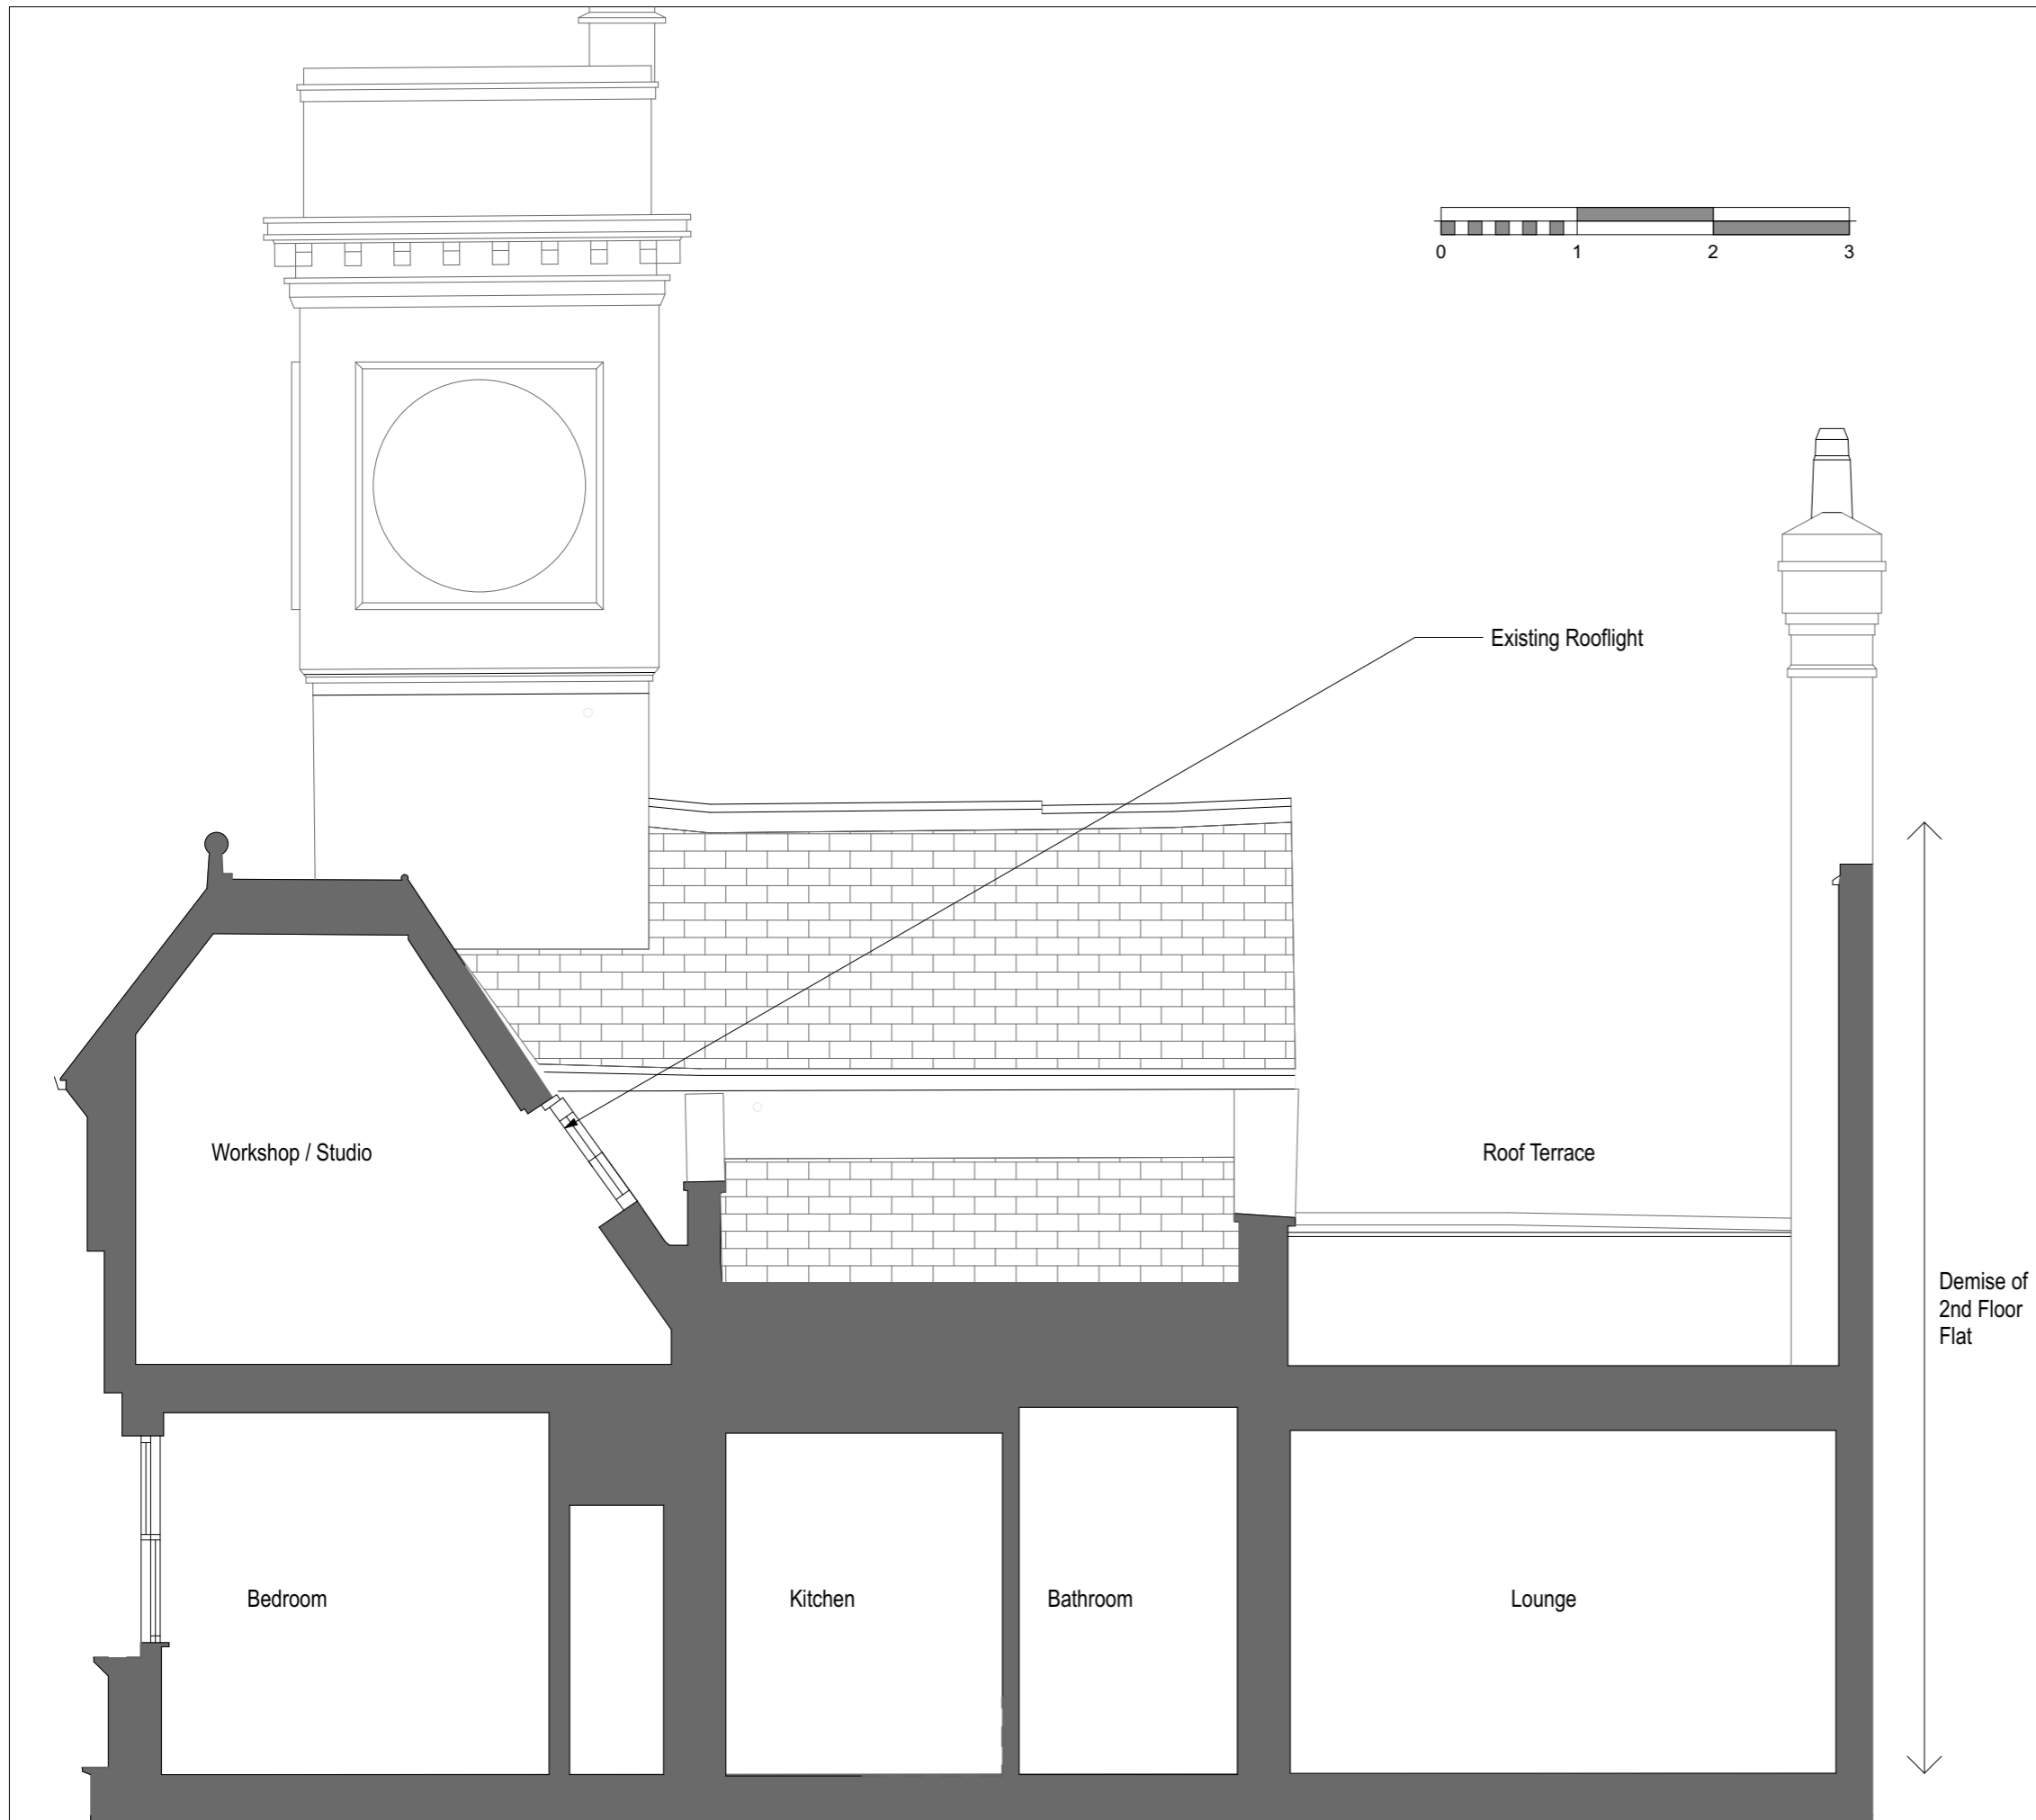

Note:
 All dimensions are in millimeters unless otherwise noted.
 All dimensions to be checked on site before proceeding with work.
 All omissions and discrepancies to be reported in writing to Ungar Architects.
 Areas indicated on this drawing are approximate and indicative only.
 All rights reserved. Copyright Ungar Architects Ltd.

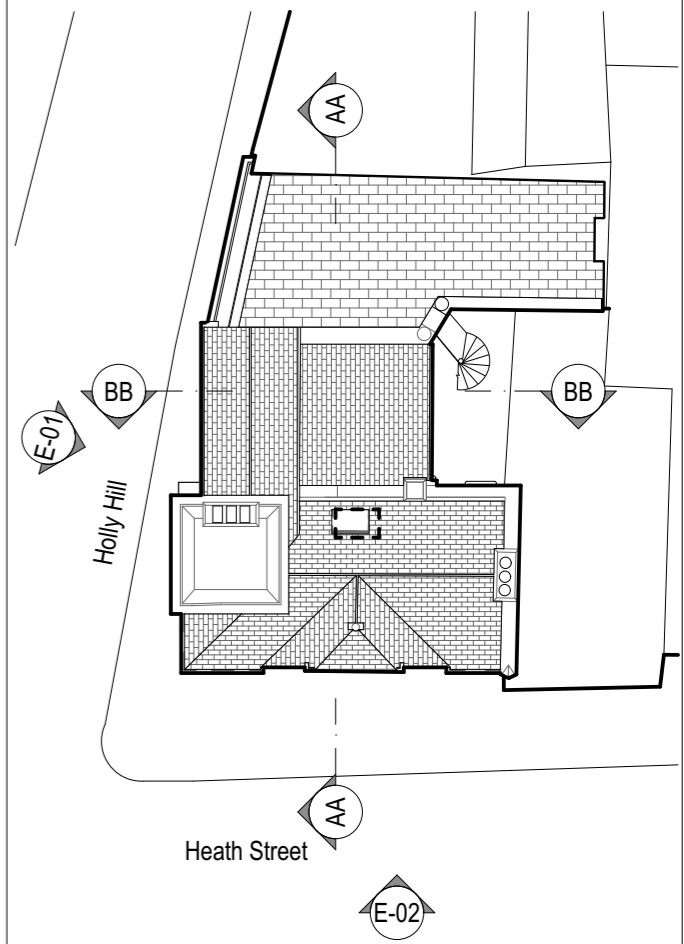


ungar
 ARCHITECTS


10-12 Perrin's Court, London, NW3 1QS
 office@ungararchitects.com
 T: +44 (0)20 7431 7547
 www.ungararchitects.com

Client: Alistair Bennett	
Project: Clocktower, 49 Heath Street	Project Number: 120
Status: Planning Application	Date: October 2018
Drawing Number: 120_110 Existing Section AA	Scale: 1:50 @ A3

Existing Rooflight

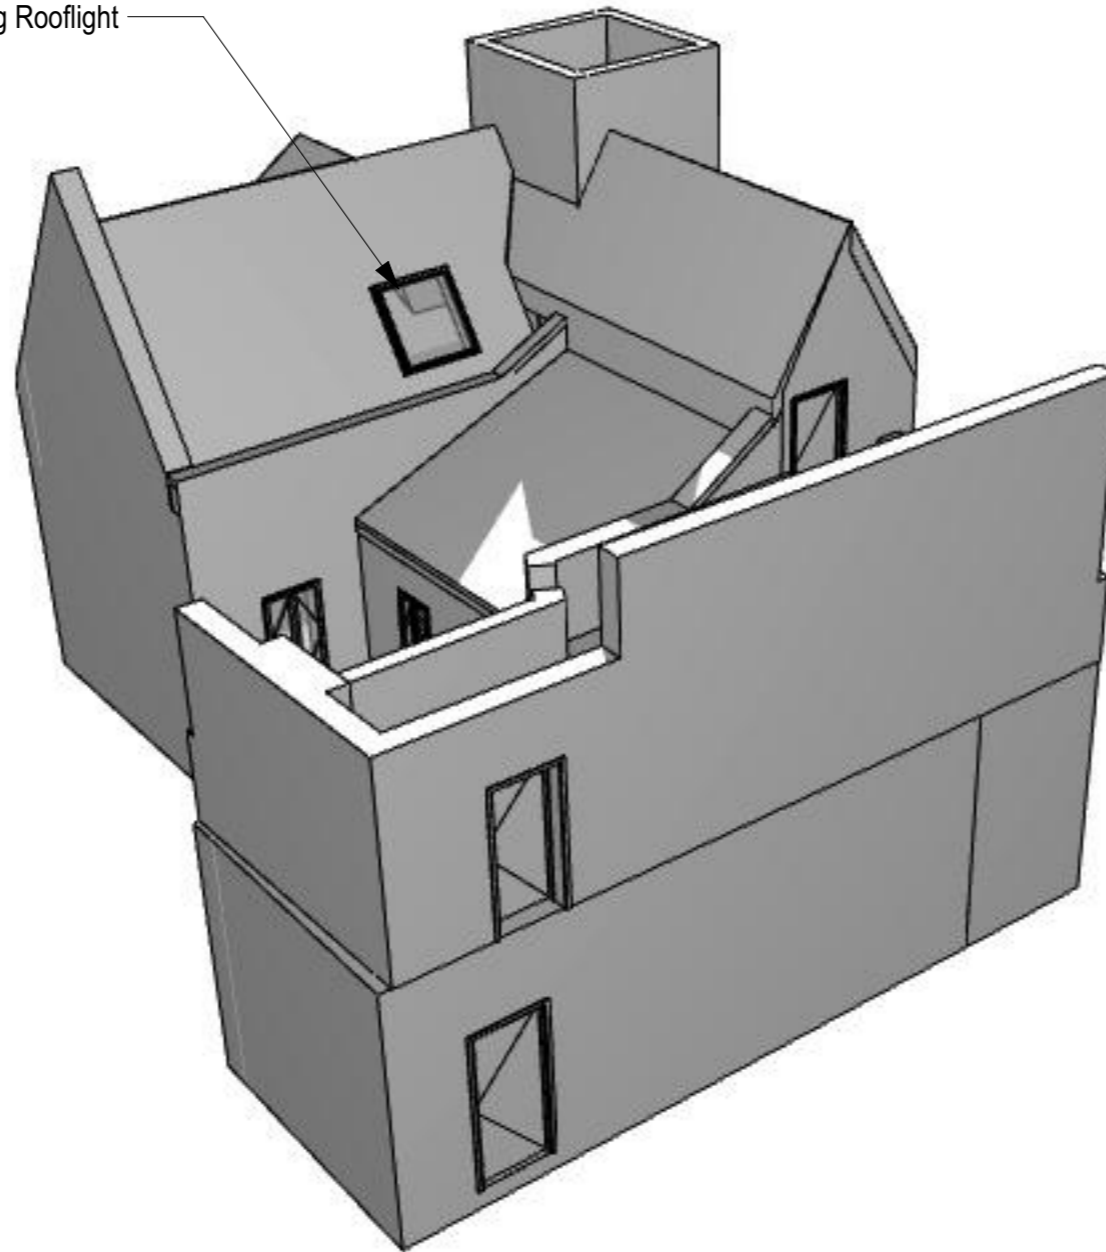

Note:
All dimensions are in millimeters unless otherwise noted.
All dimensions to be checked on site before proceeding with work.
All omissions and discrepancies to be reported in writing to Ungar Architects.
Areas indicated on this drawing are approximate and indicative only.
All rights reserved. Copyright Ungar Architects Ltd.

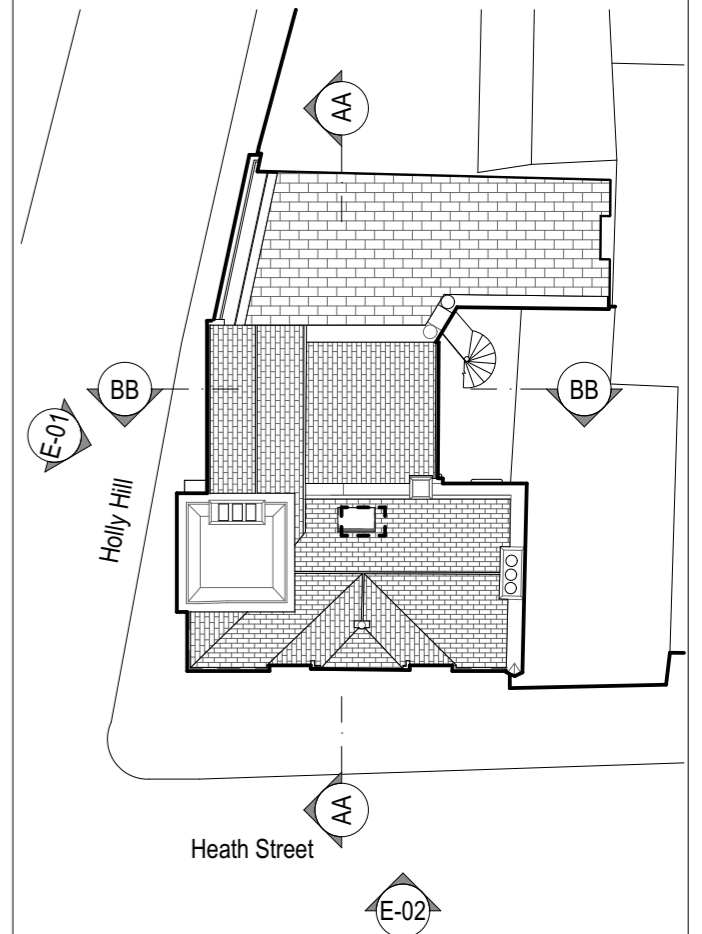

ungar
ARCHITECTS

10-12 Perrin's Court, London, NW3 1QS
office@ungararchitects.com
T: +44 (0)20 7431 7547
www.ungararchitects.com

Client:
Alistair Bennett

Project:
Clocktower, 49 Heath Street

Project Number:
120


Status:
Planning Application

Date:
October 2018

Drawing Number:
120_500 Existing View 1


Scale:
1:100 @ A3

Note:
 All dimensions are in millimeters unless otherwise noted.
 All dimensions to be checked on site before proceeding with work.
 All omissions and discrepancies to be reported in writing to Ungar Architects.
 Areas indicated on this drawing are approximate and indicative only.
 All rights reserved. Copyright Ungar Architects Ltd.

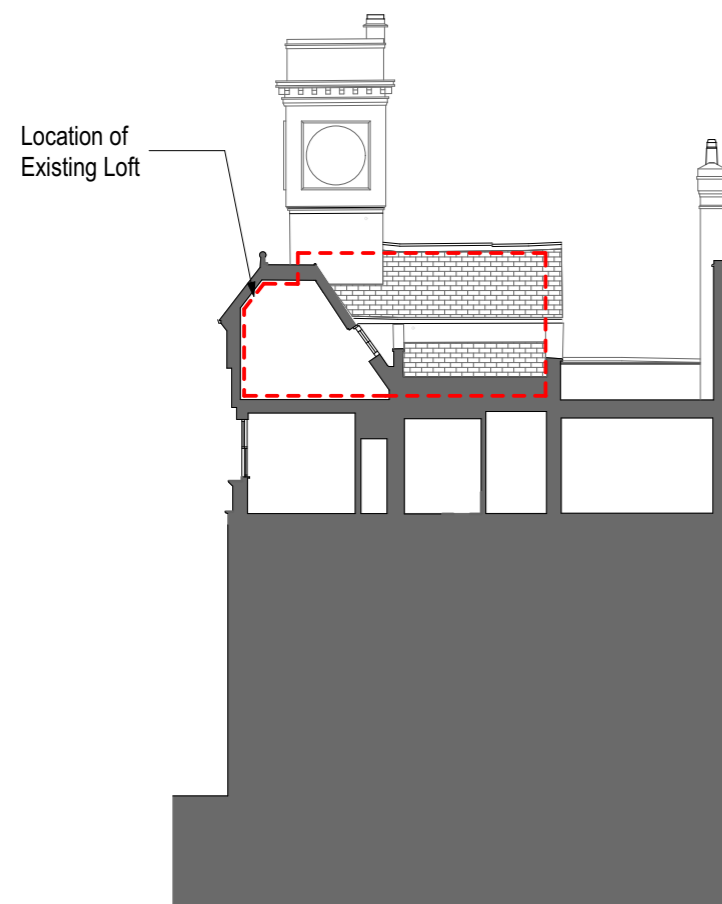


Location of Existing Loft

Section AA
 0 1 2 3 4 5

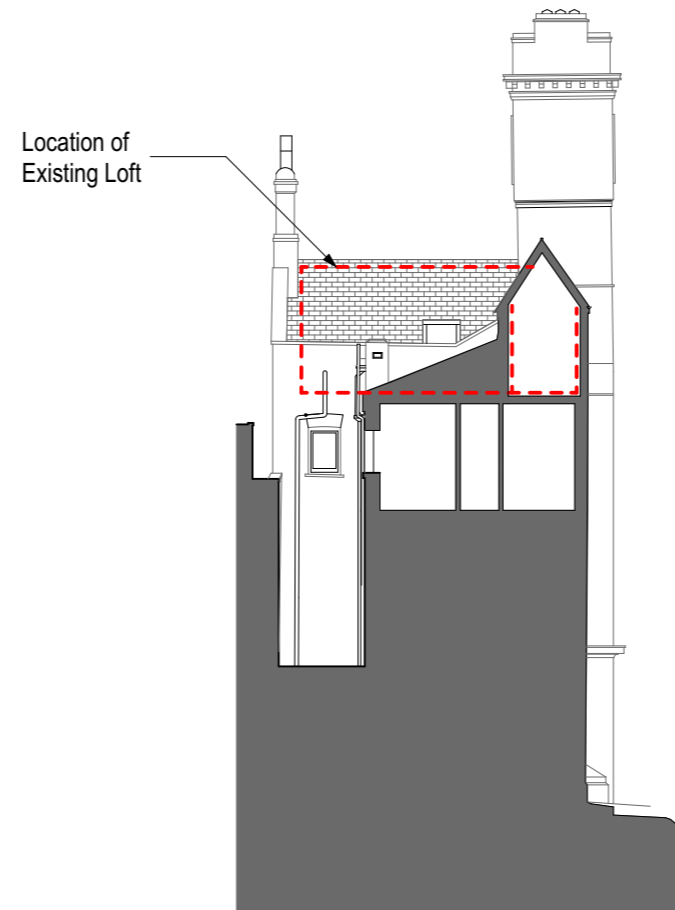

Location of Existing Loft

Section BB
 0 1 2 3 4 5

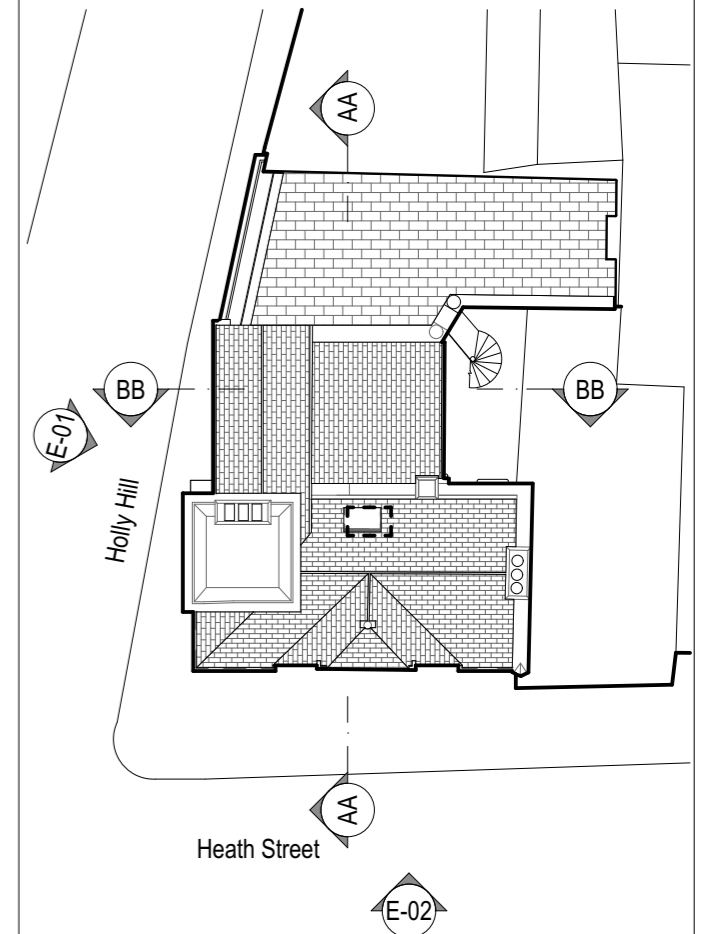

ungar
 ARCHITECTS

10-12 Perrin's Court, London, NW3 1QS
 office@ungararchitects.com
 T: +44 (0)20 7431 7547
 www.ungararchitects.com

Client:
 Alistair Bennett

Project:
 Clocktower, 49 Heath Street

Project Number:
 120


Status:
 Planning Application

Date:
 October 2018

Drawing Number:
 120_60 Existing Site Sections

Scale:
 1:200 @ A3


Note:
 All dimensions are in millimeters unless otherwise noted.
 All dimensions to be checked on site before proceeding with work.
 All omissions and discrepancies to be reported in writing to Ungar Architects.
 Areas indicated on this drawing are approximate and indicative only.
 All rights reserved. Copyright Ungar Architects Ltd.

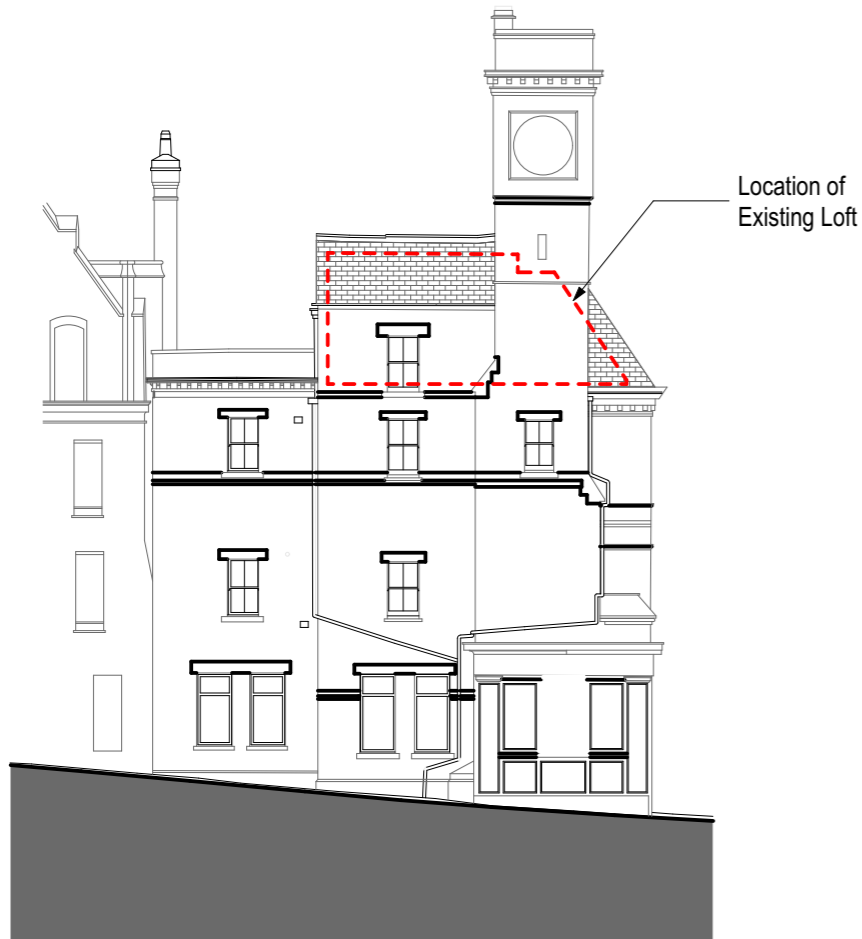

Elevation 1 - Holly Hill
 0 1 2 3 4 5



Elevation 2 - Heath Street
 0 1 2 3 4 5

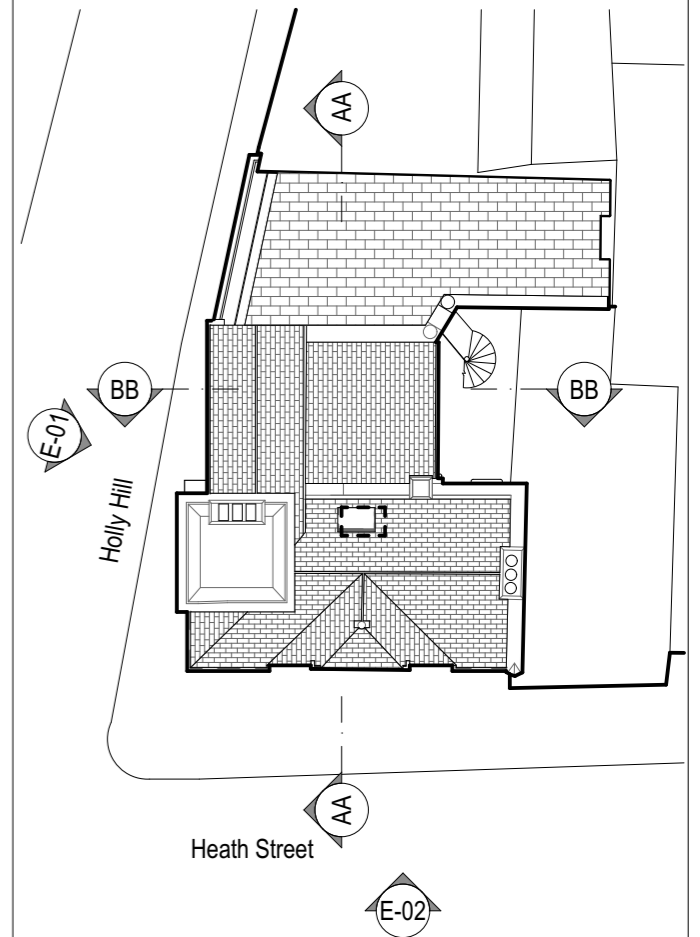

ungar
 ARCHITECTS

10-12 Perrin's Court, London, NW3 1QS
 office@ungararchitects.com
 T: +44 (0)20 7431 7547
 www.ungararchitects.com

Client:
 Alistair Bennett

Project:
 Clocktower, 49 Heath Street

Project Number:
 120

Status:
 Planning Application

Date:
 October 2018

Drawing Number:
 120_50 Existing Site Elevations

Scale:
 1:200 @ A3