


No Change

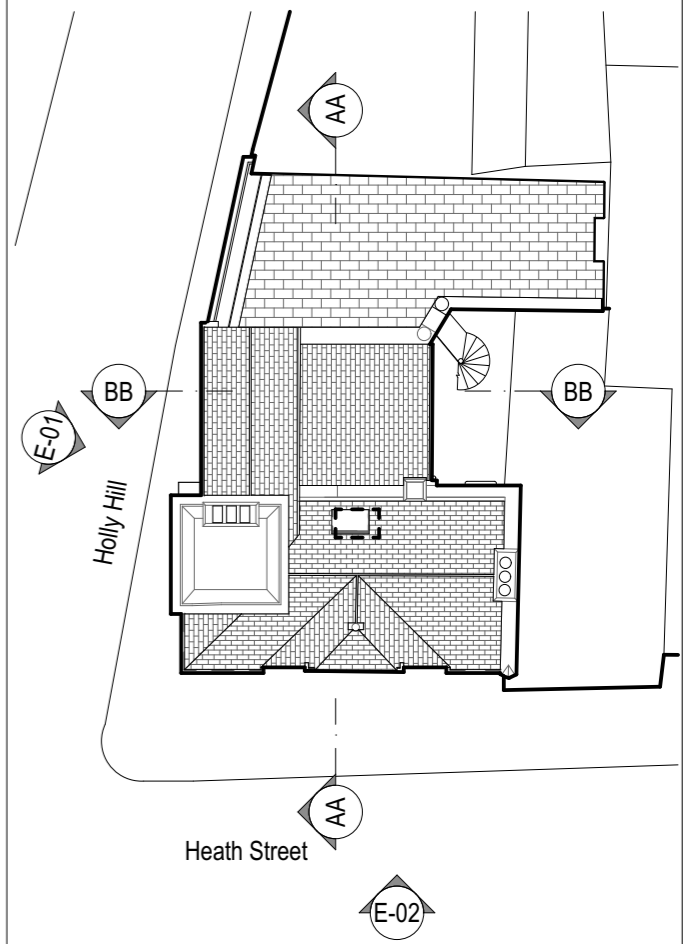


Note:
 All dimensions are in millimeters unless otherwise noted.
 All dimensions to be checked on site before proceeding with work.
 All omissions and discrepancies to be reported in writing to Ungar Architects.
 Areas indicated on this drawing are approximate and indicative only.
 All rights reserved. Copyright Ungar Architects Ltd.




ungar
 ARCHITECTS

10-12 Perrin's Court, London, NW3 1QS
 office@ungararchitects.com
 T: +44 (0)20 7431 7547
 www.ungararchitects.com

| | |
|---|------------------------|
| Client: Alistair Bennett | |
| Project: Clocktower, 49 Heath Street | Project Number: 120 |
| Status: Planning Application | Date: October 2018 |
| Drawing Number: 120_200 Proposed Second Floor Plan | Scale: 1:50 @ A3 |

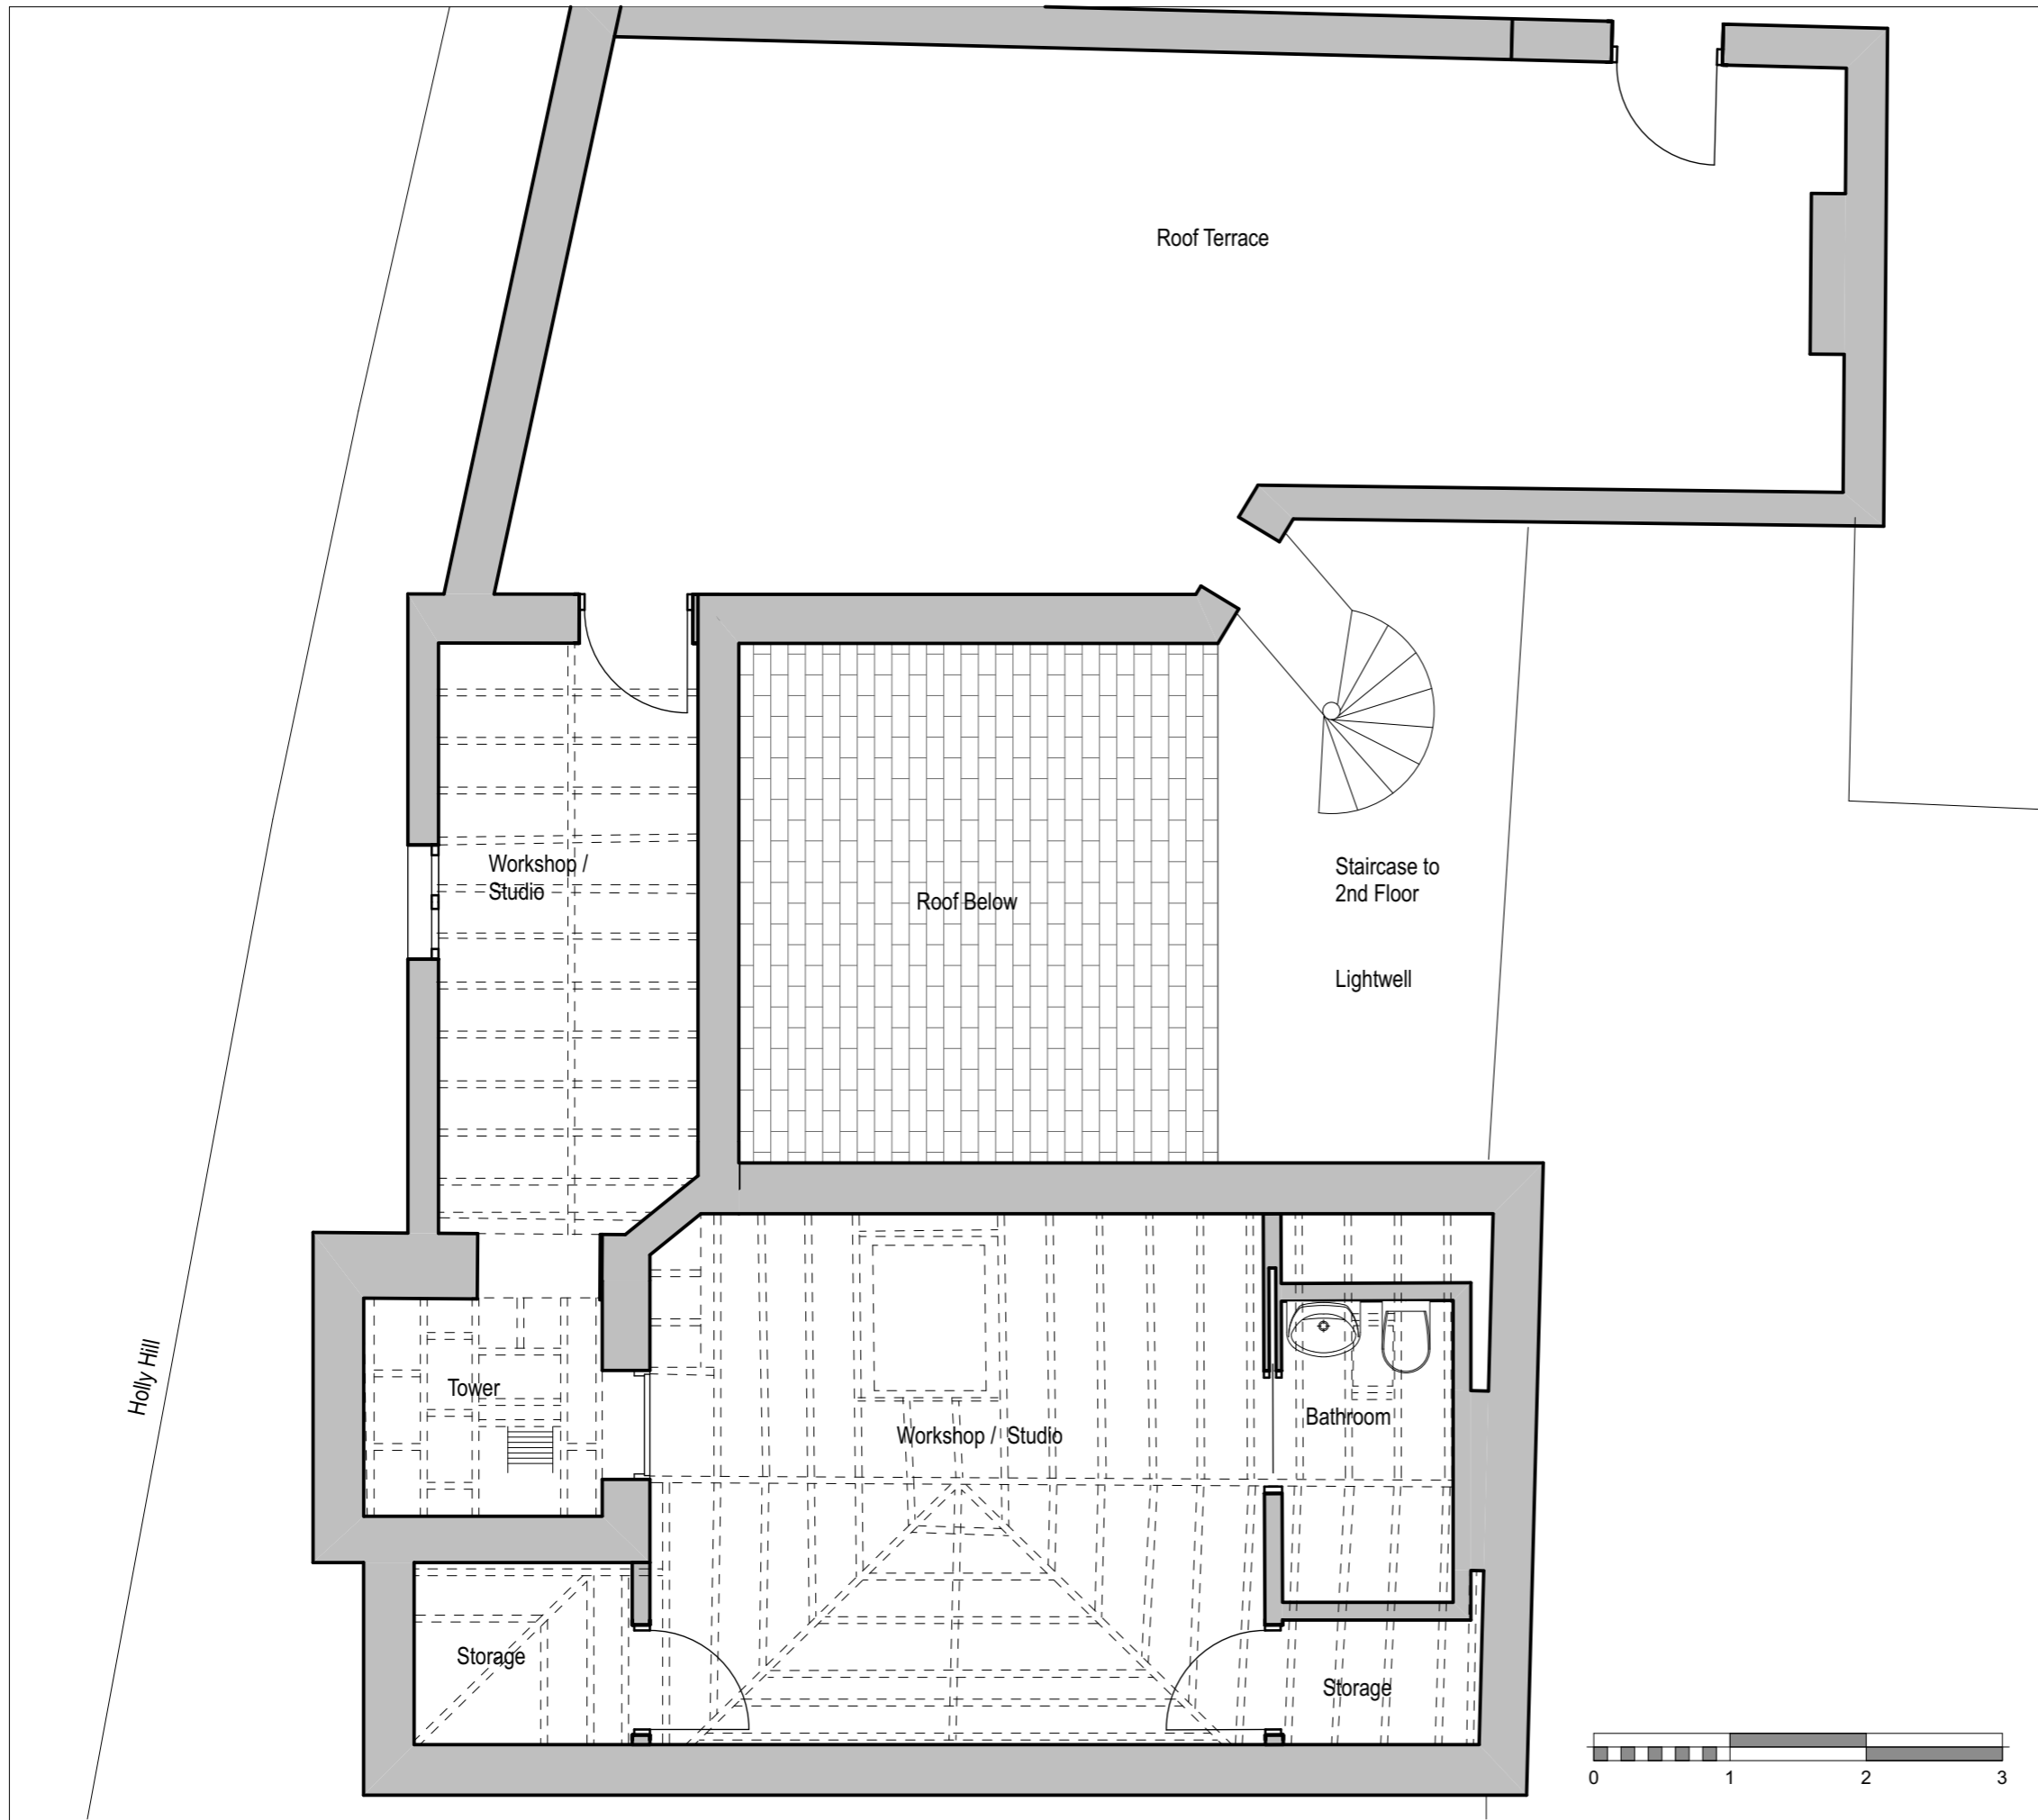

Note:
 All dimensions are in millimeters unless otherwise noted.
 All dimensions to be checked on site before proceeding with work.
 All omissions and discrepancies to be reported in writing to Ungar Architects.
 Areas indicated on this drawing are approximate and indicative only.
 All rights reserved. Copyright Ungar Architects Ltd.

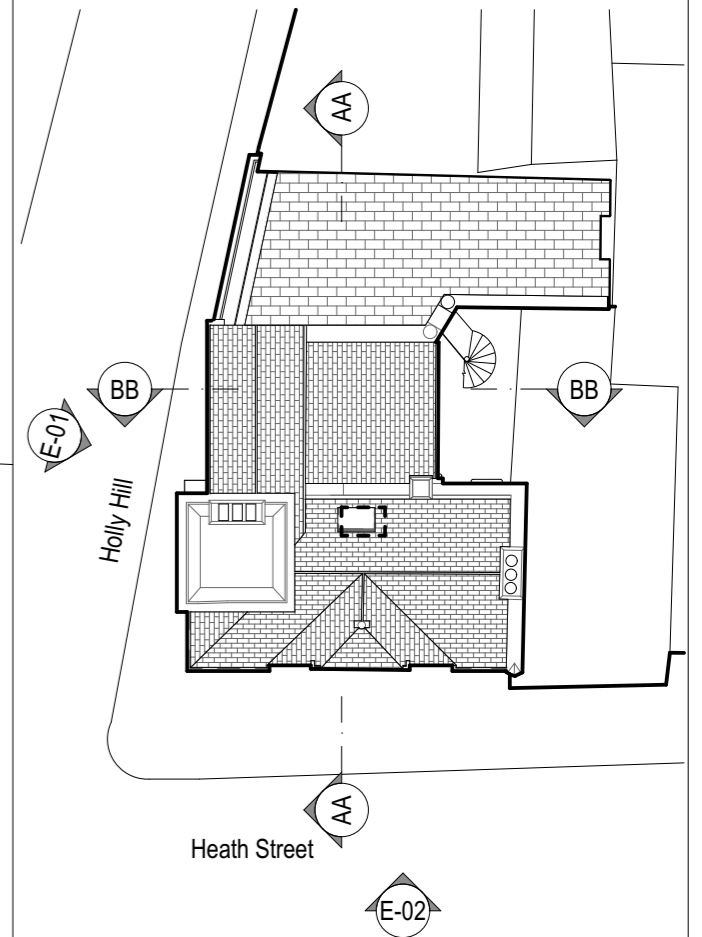

ungar
 ARCHITECTS

10-12 Perrin's Court, London, NW3 1QS
 office@ungararchitects.com
 T: +44 (0)20 7431 7547
 www.ungararchitects.com

Client:
 Alistair Bennett

Project:
 Clocktower, 49 Heath Street

Project Number:
 120


Status:
 Planning Application

Date:
 October 2018

Drawing Number:
 120_201 Proposed Loft Plan

Scale:
 1:50 @ A3




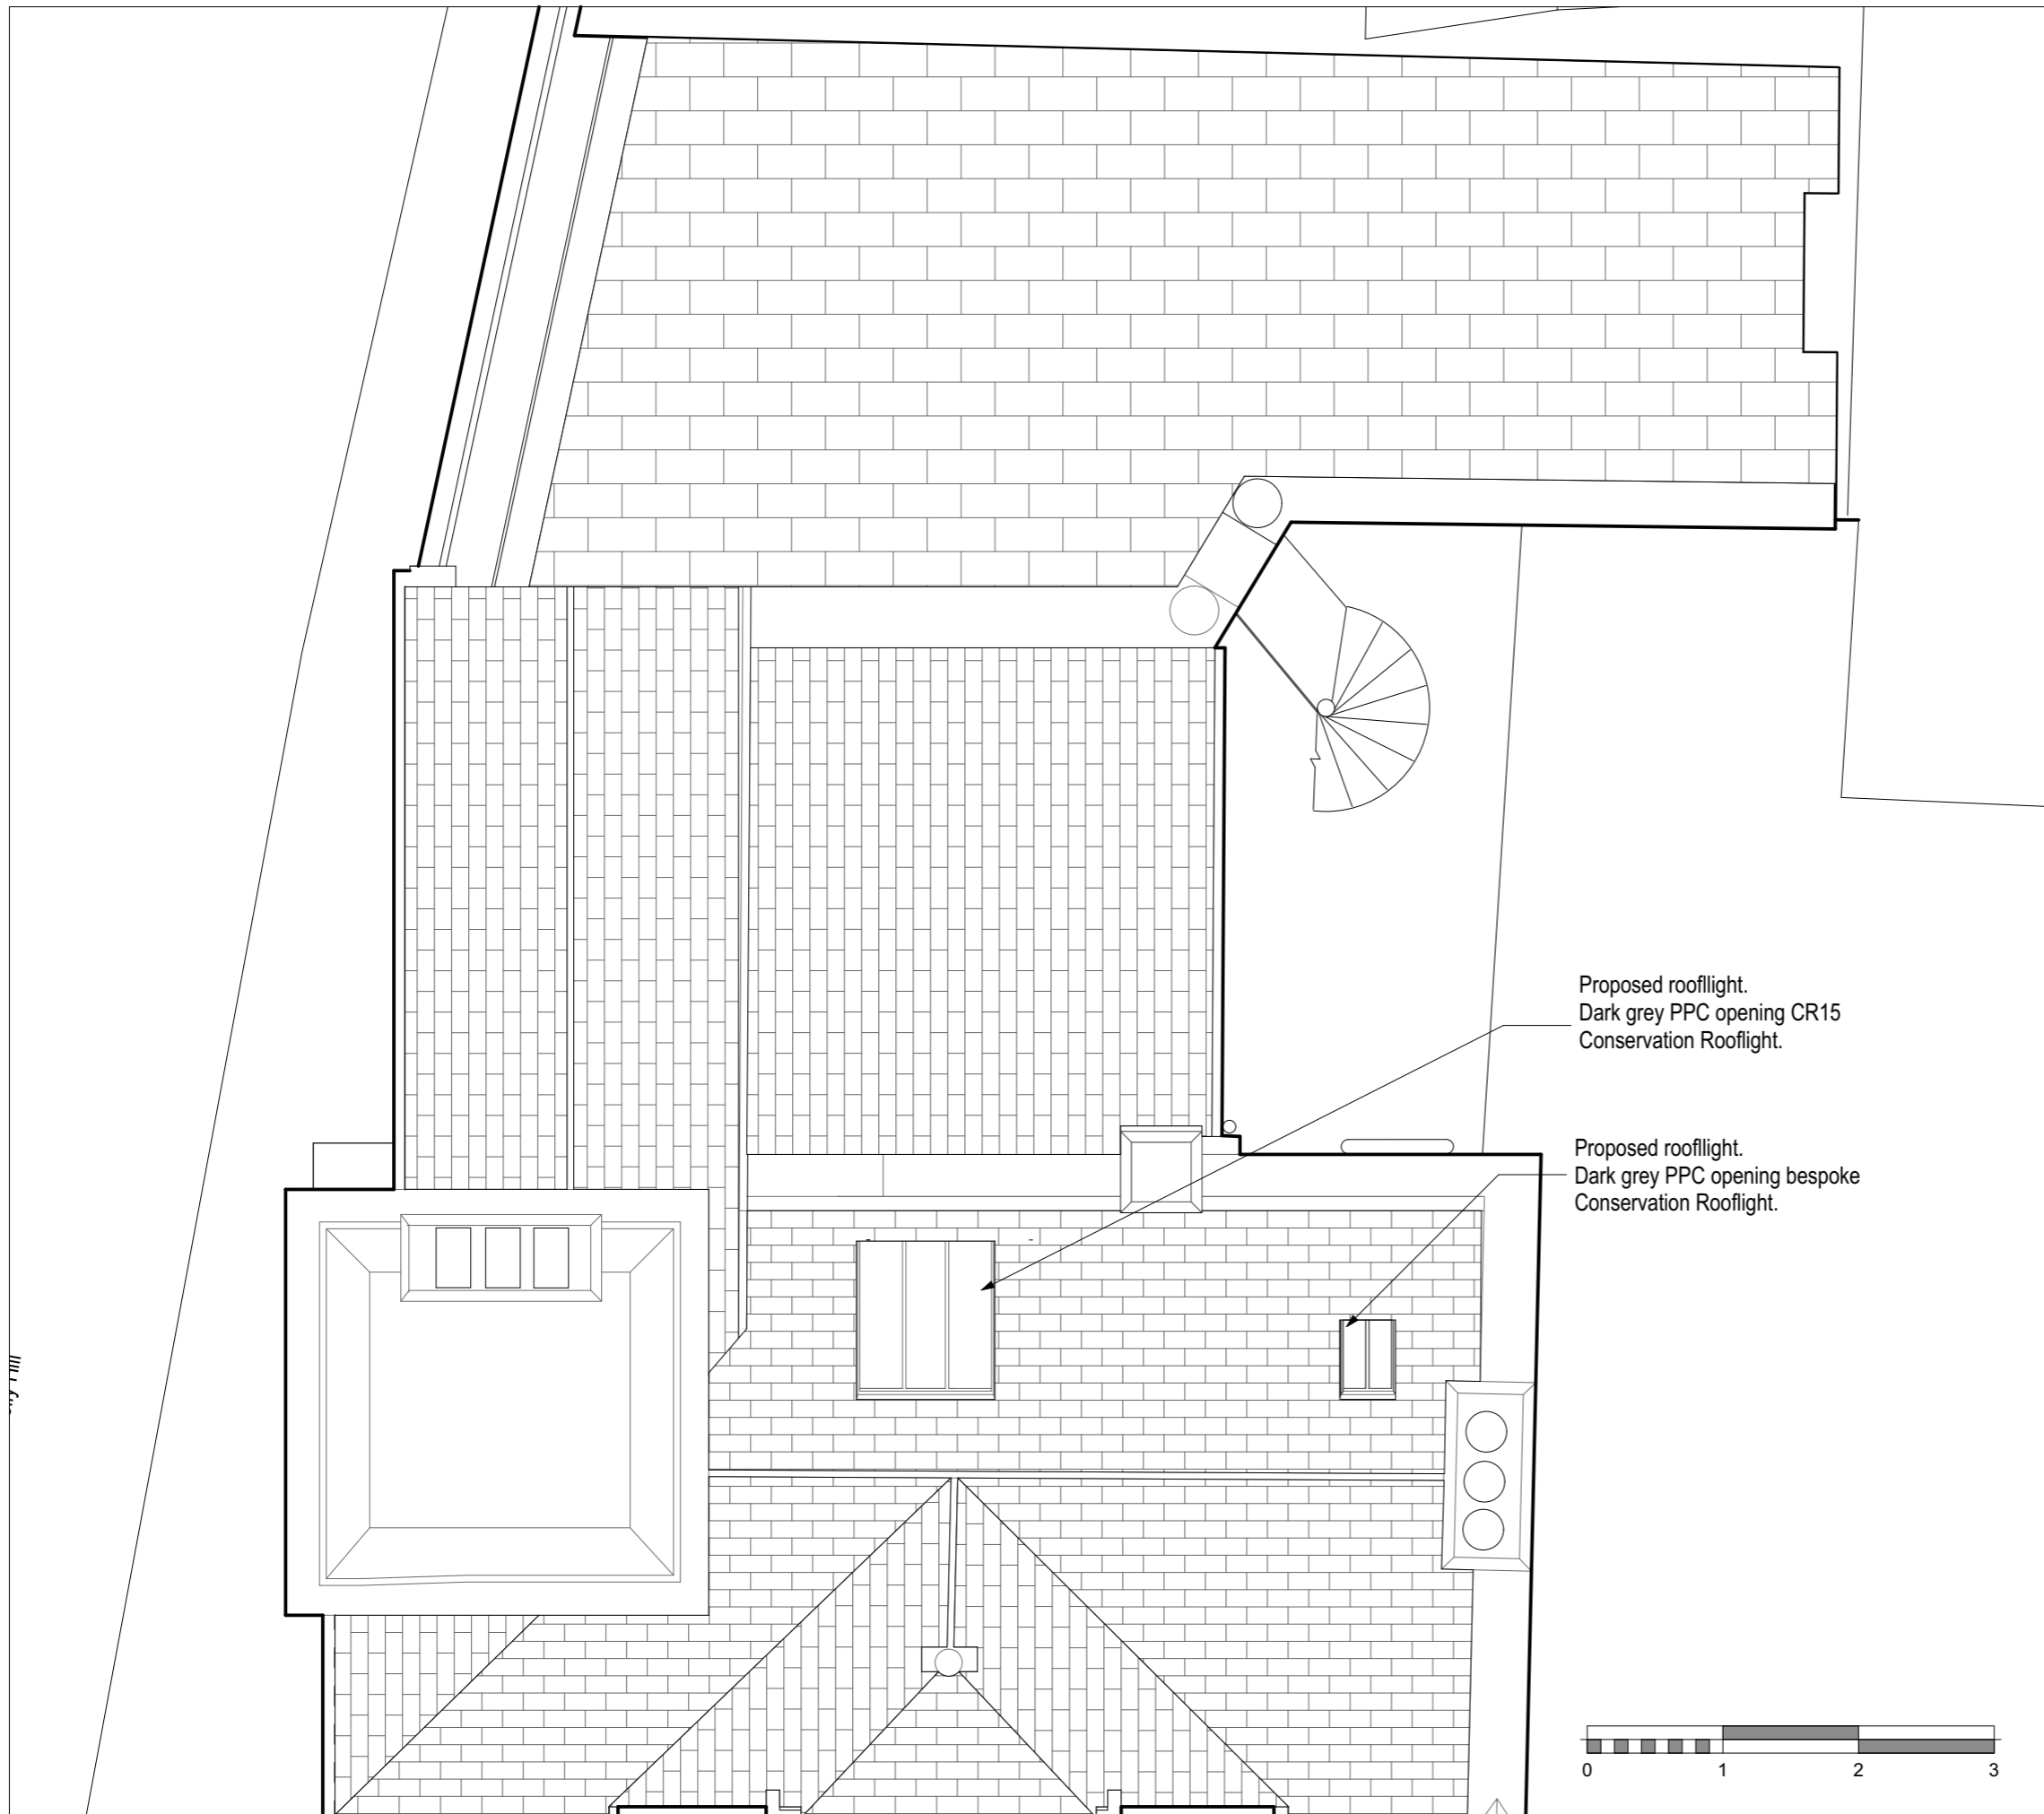

Proposed rooflight.
Dark grey PPC opening CR15
Conservation Rooflight.

Proposed rooflight.
Dark grey PPC opening bespoke
Conservation Rooflight.


Note:
All dimensions are in millimeters unless otherwise noted.
All dimensions to be checked on site before proceeding with work.
All omissions and discrepancies to be reported in writing to Ungar Architects.
Areas indicated on this drawing are approximate and indicative only.
All rights reserved. Copyright Ungar Architects Ltd.

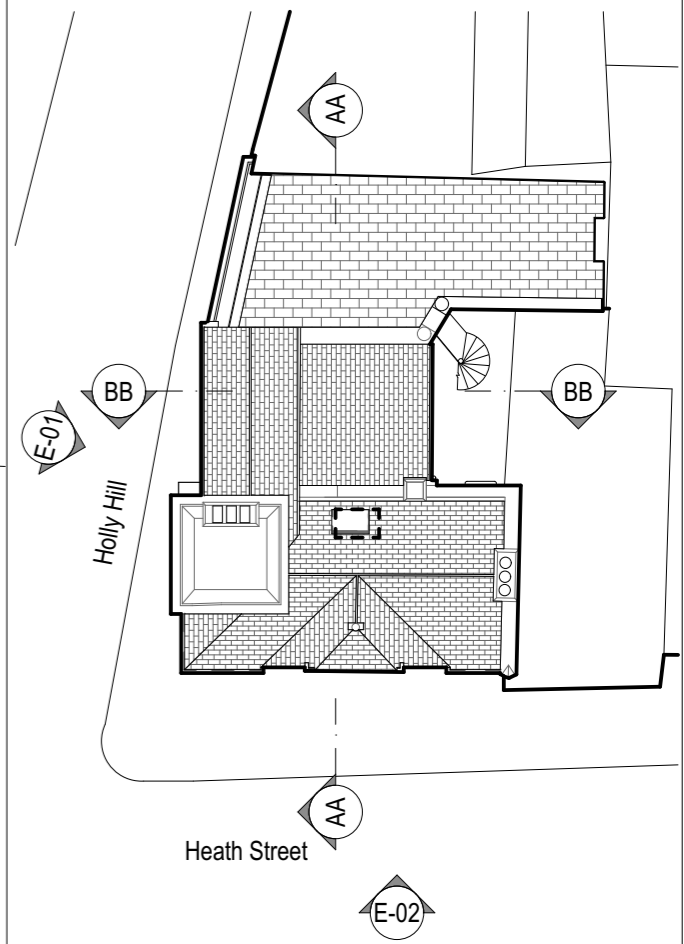

ungar
ARCHITECTS

10-12 Perrin's Court, London, NW3 1QS
office@ungararchitects.com
T: +44 (0)20 7431 7547
www.ungararchitects.com

| | |
|---|------------------------|
| Client: Alistair Bennett | |
| Project: Clocktower, 49 Heath Street | Project Number: 120 |
| Status: Planning Application | Date: October 2018 |
| Drawing Number: 120_202 Proposed Roof Plan | Scale: 1:50 @ A3 |

 


Proposed Rooflight.
Dark grey PPC opening
CR15 Conservation Rooflight.

Proposed Rooflight.
Dark grey PPC opening
bespoke Conservation Rooflight.



Note:
All dimensions are in millimeters unless otherwise noted.
All dimensions to be checked on site before proceeding with work.
All omissions and discrepancies to be reported in writing to Ungar Architects.
Areas indicated on this drawing are approximate and indicative only.
All rights reserved. Copyright Ungar Architects Ltd.

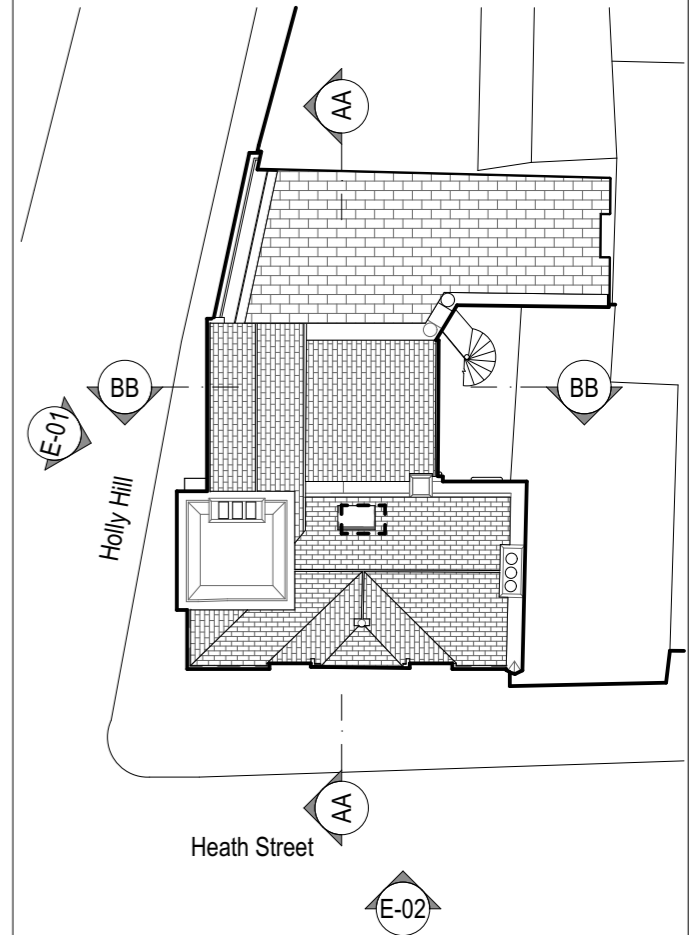

Demise of
2nd Floor
Flat

ungar
ARCHITECTS

10-12 Perrin's Court, London, NW3 1QS
office@ungararchitects.com
T: +44 (0)20 7431 7547
www.ungararchitects.com

Client:
Alistair Bennett

Project:
Clocktower, 49 Heath Street


Project Number:
120

Status:
Planning Application


Date:
October 2018

Drawing Number:
120_211 Proposed Section BB

Scale:
1:50 @ A3

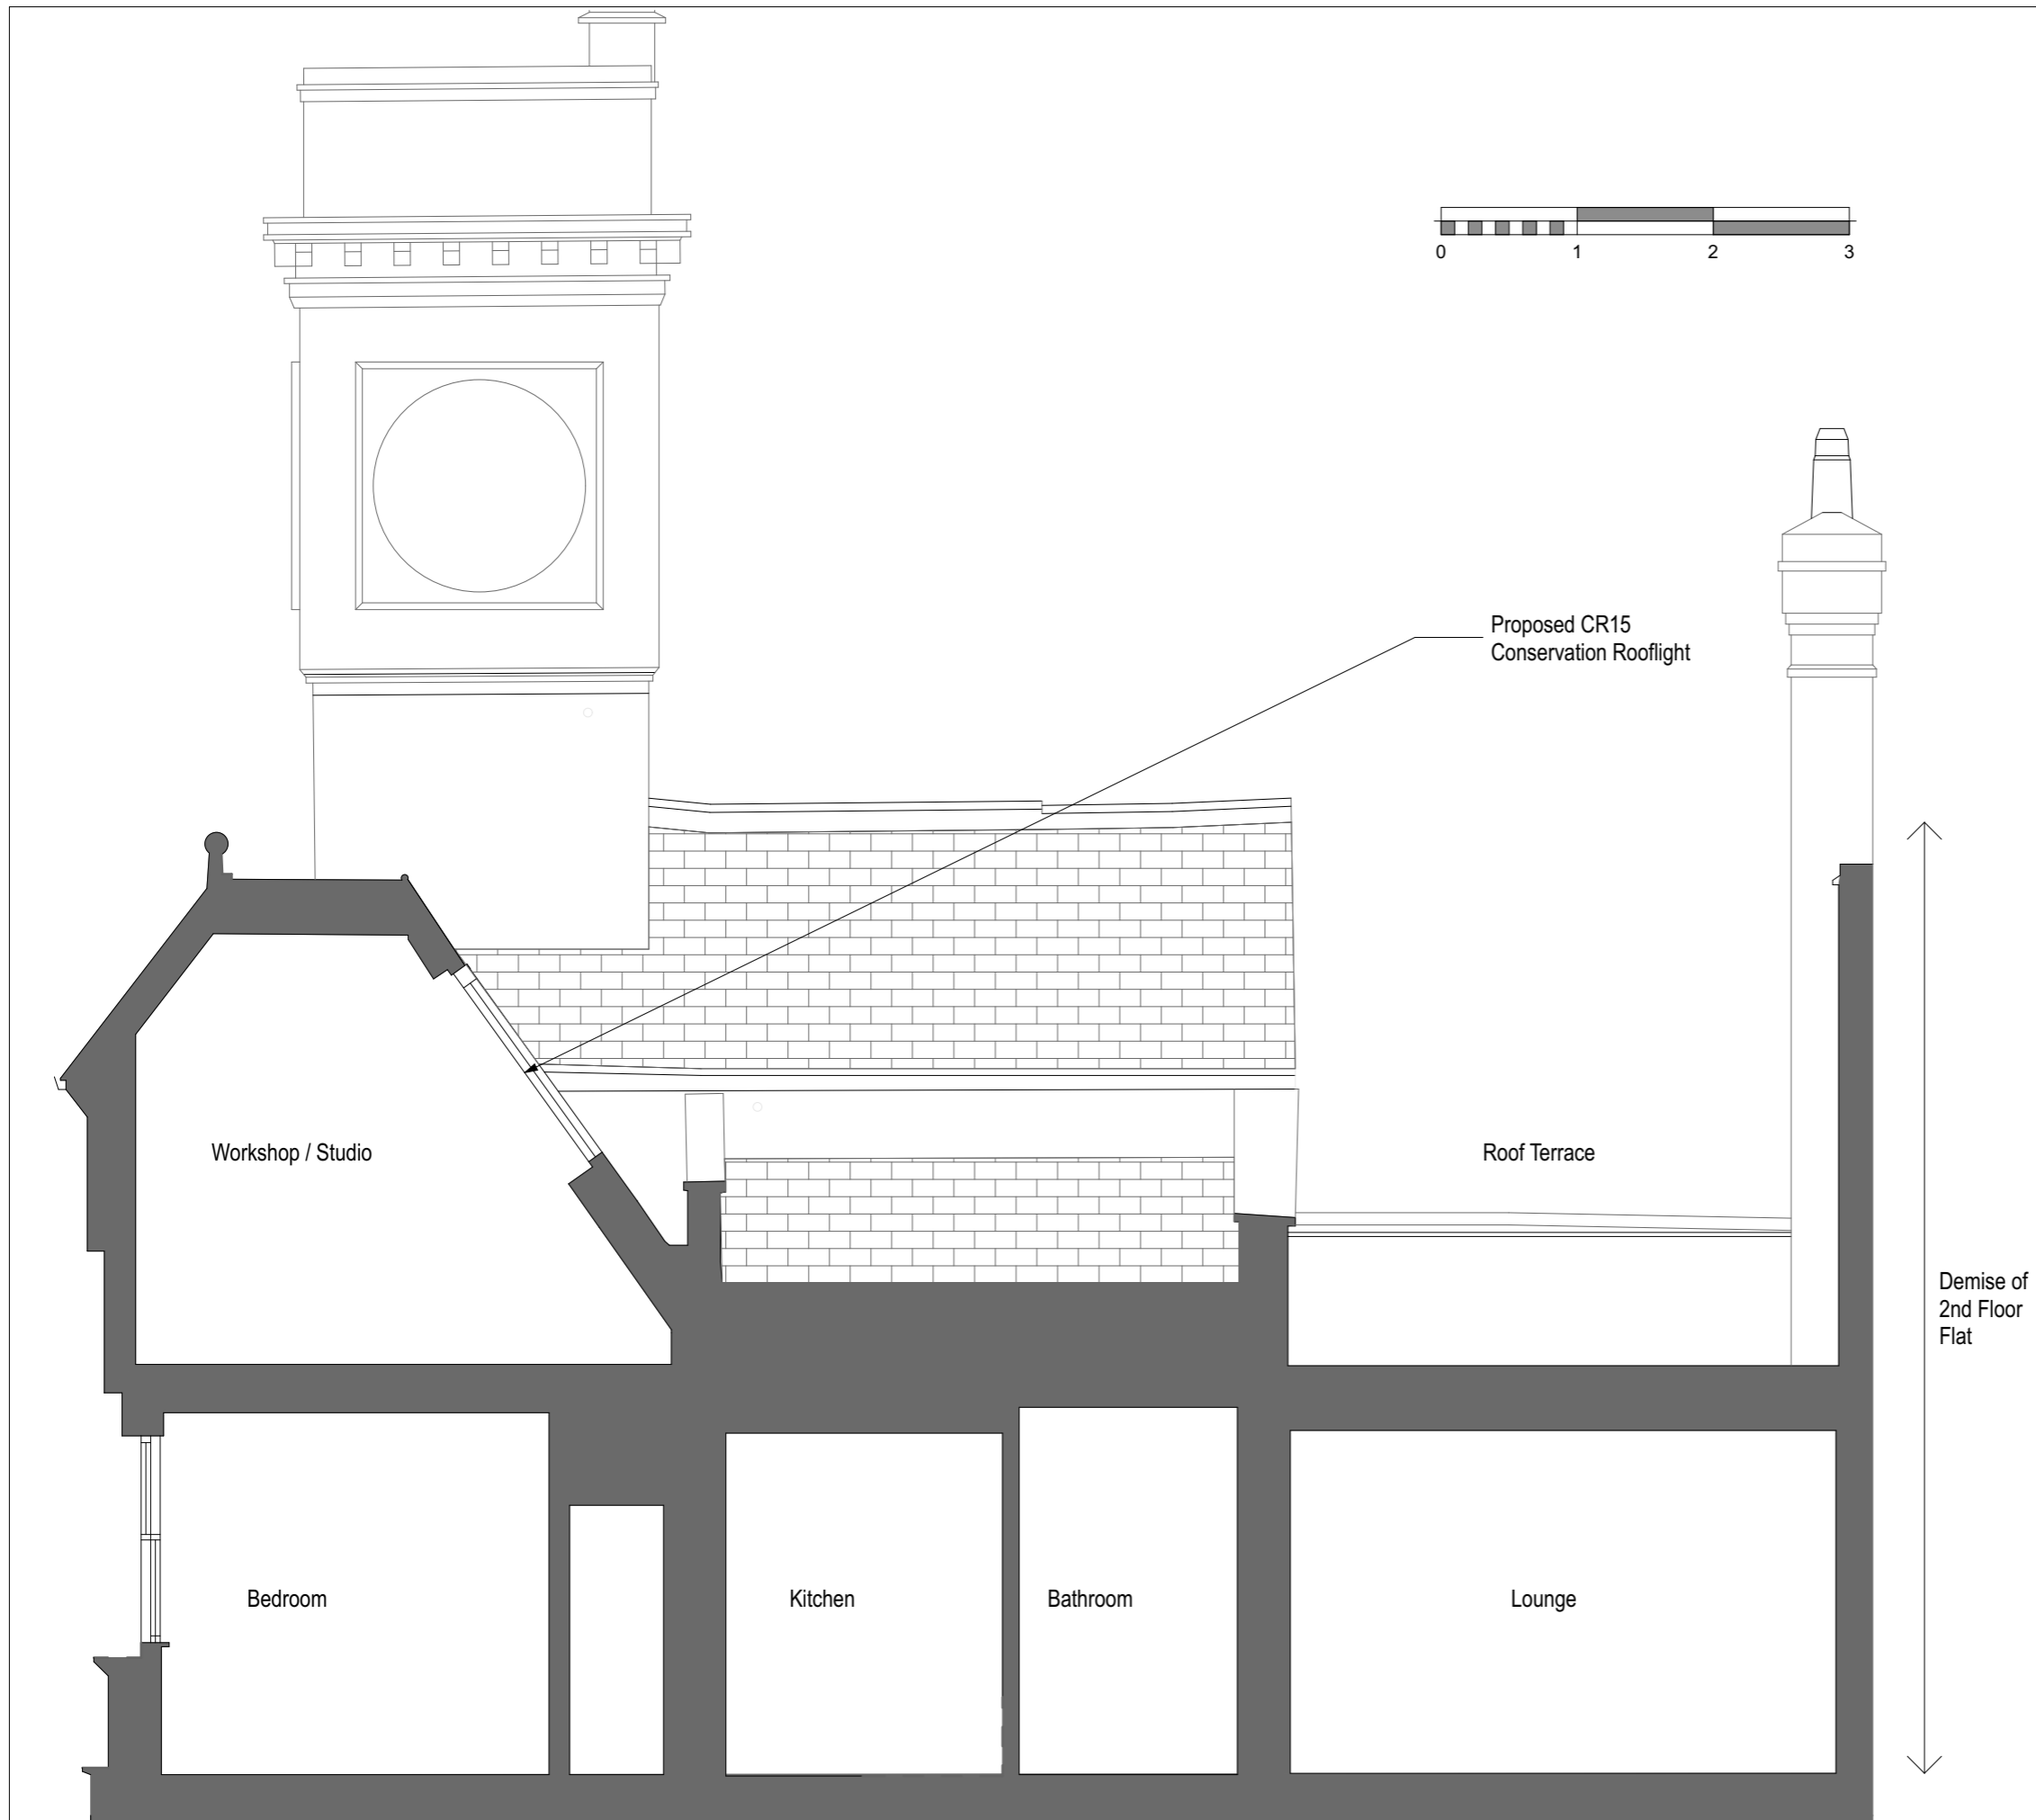

Note:
 All dimensions are in millimeters unless otherwise noted.
 All dimensions to be checked on site before proceeding with work.
 All omissions and discrepancies to be reported in writing to Ungar Architects.
 Areas indicated on this drawing are approximate and indicative only.
 All rights reserved. Copyright Ungar Architects Ltd.

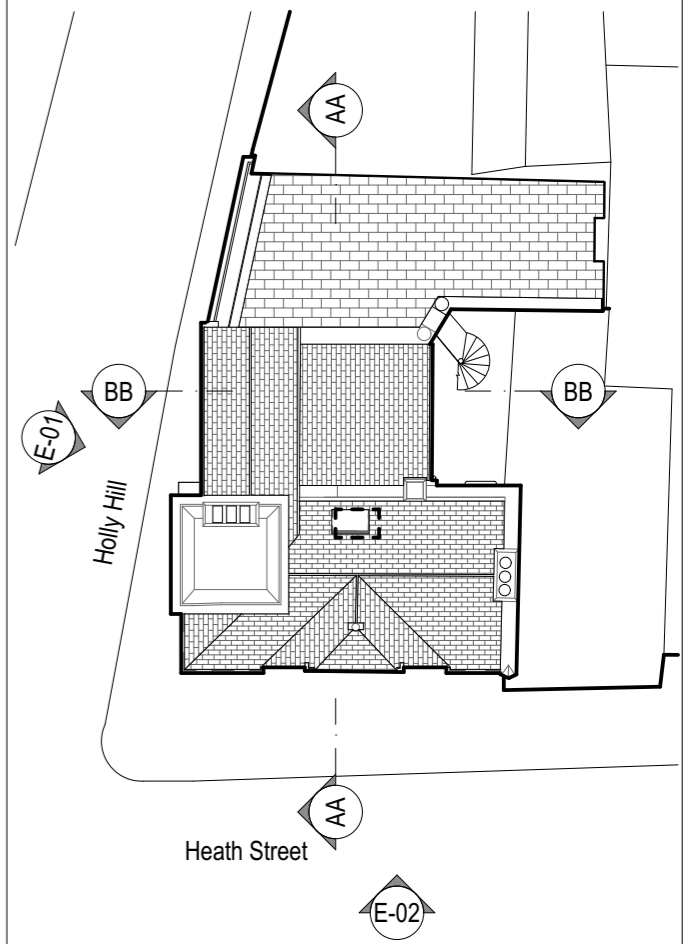


ungar
 ARCHITECTS

10-12 Perrin's Court, London, NW3 1QS
 office@ungararchitects.com
 T: +44 (0)20 7431 7547
 www.ungararchitects.com


| | |
|--|------------------------|
| Client: Alistair Bennett | |
| Project: Clocktower, 49 Heath Street | Project Number: 120 |
| Status: Planning Application | Date: October 2018 |
| Drawing Number: 120_210 Proposed Section AA | Scale: 1:50 @ A3 |

Proposed CR15
Conservation Rooflight

Proposed bespoke
Conservation Rooflight

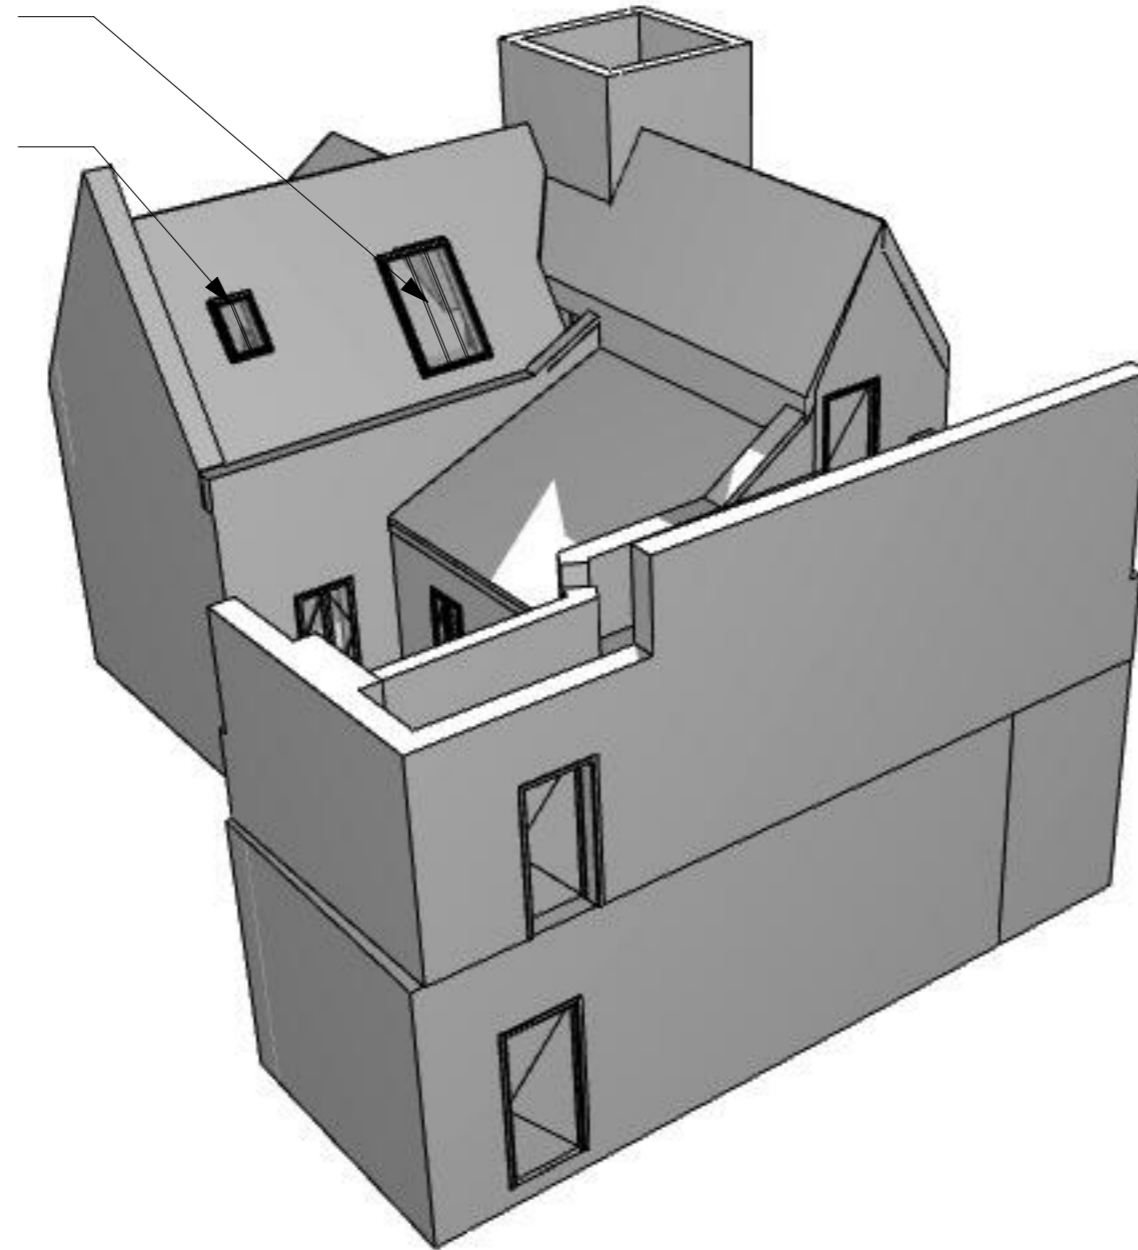

Note:
All dimensions are in millimeters unless otherwise noted.
All dimensions to be checked on site before proceeding with work.
All omissions and discrepancies to be reported in writing to Ungar Architects.
Areas indicated on this drawing are approximate and indicative only.
All rights reserved. Copyright Ungar Architects Ltd.

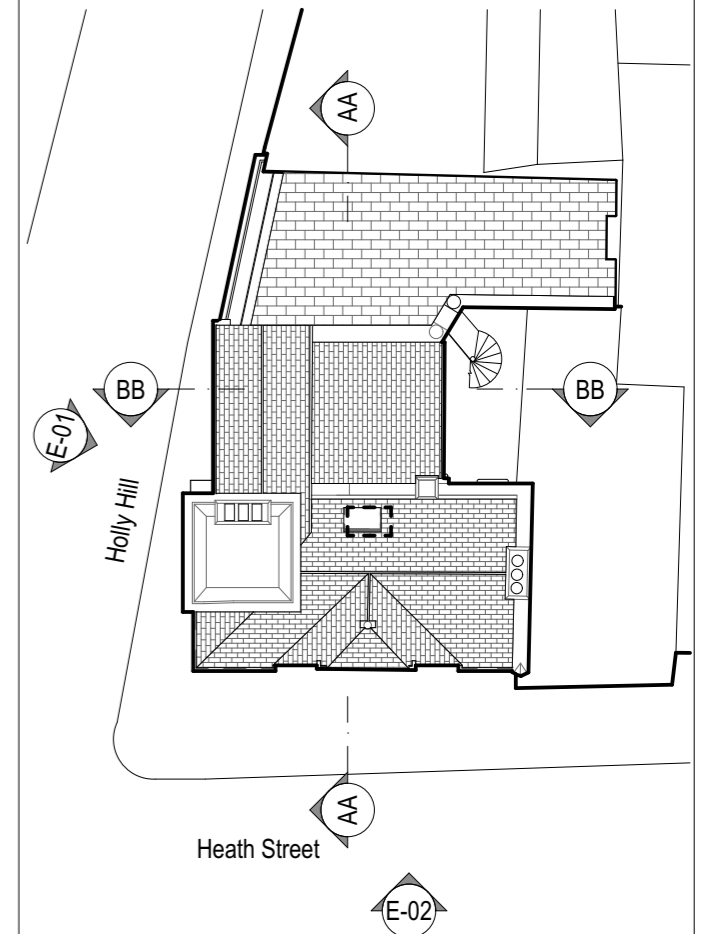

ungar
ARCHITECTS

10-12 Perrin's Court, London, NW3 1QS
office@ungararchitects.com
T: +44 (0)20 7431 7547
www.ungararchitects.com

Client:
Alistair Bennett

Project:
Clocktower, 49 Heath Street

Project Number:
120

Status:
Planning Application

Date:
October 2018

Drawing Number:
120_510 Proposed View 1

Scale:
1:100 @ A3