


TREE SURVEY SITE PLAN

SITE: 35a Buckland Crescent, London, NW3 5DJ

DATE: 18th December 2018

DWG: T001

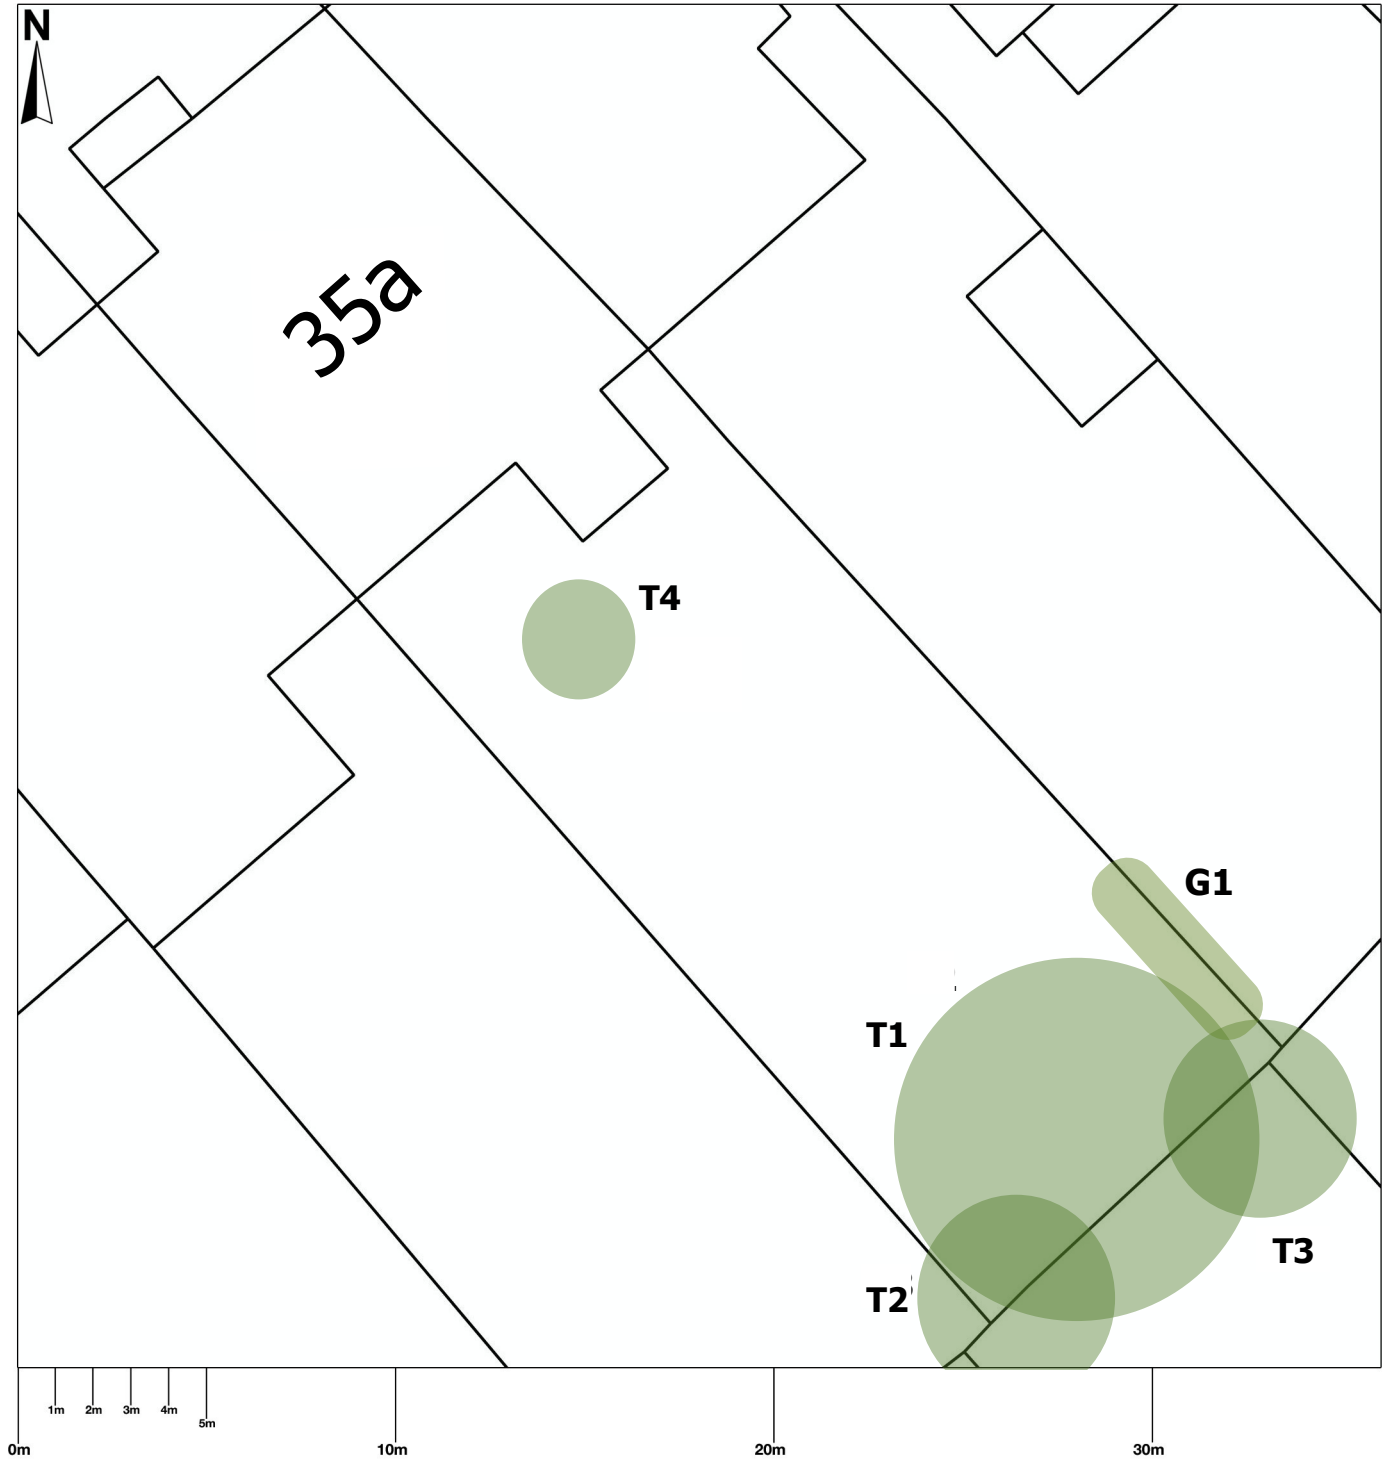

SCALE: 1:200 @ A4

PREPARED BY M FOSTER