




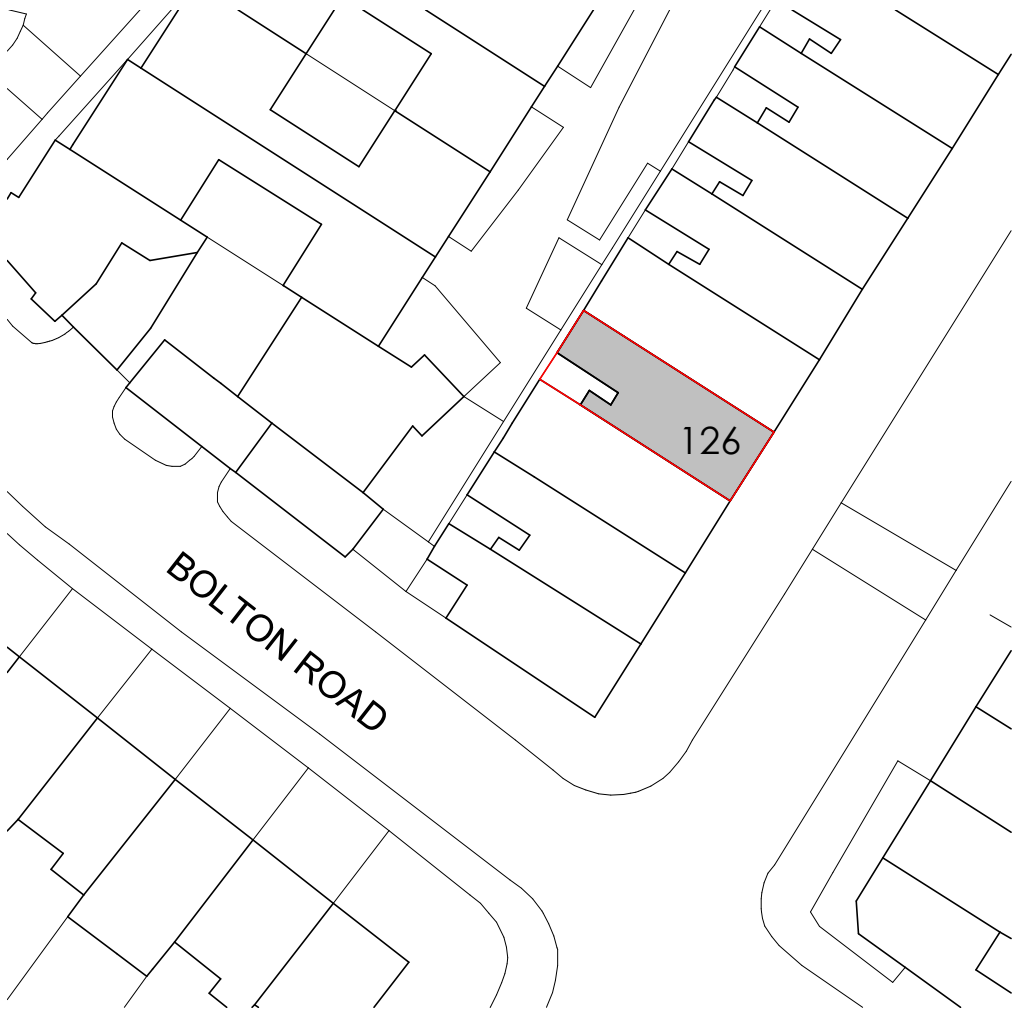

SITE PLAN 1:1250

 

BLOCK PLAN 1:500

 

Paper Project architecture and design ltd
The Sawmills
Duntshill Road
London
SW18 4QL

t: 020 8947 0420
e: office@paperproject.co.uk
www.paperproject.co.uk

Revisions:		
Date	Rev:	Revision Description

GENERAL NOTES:

Job: 126 Boundary Road NW8 ORH
Job No: 18491
Date: 08/11/18
Scale: As Indicated
Sheet Size: A3
Status: Planning Application
Dwg Name: Location and Block Plan
Dwg No: 18491 - PA - 001