


DO NOT SCALE - IF IN DOUBT ASK

THIRD ANGLE PROJECTION

SITE PLAN

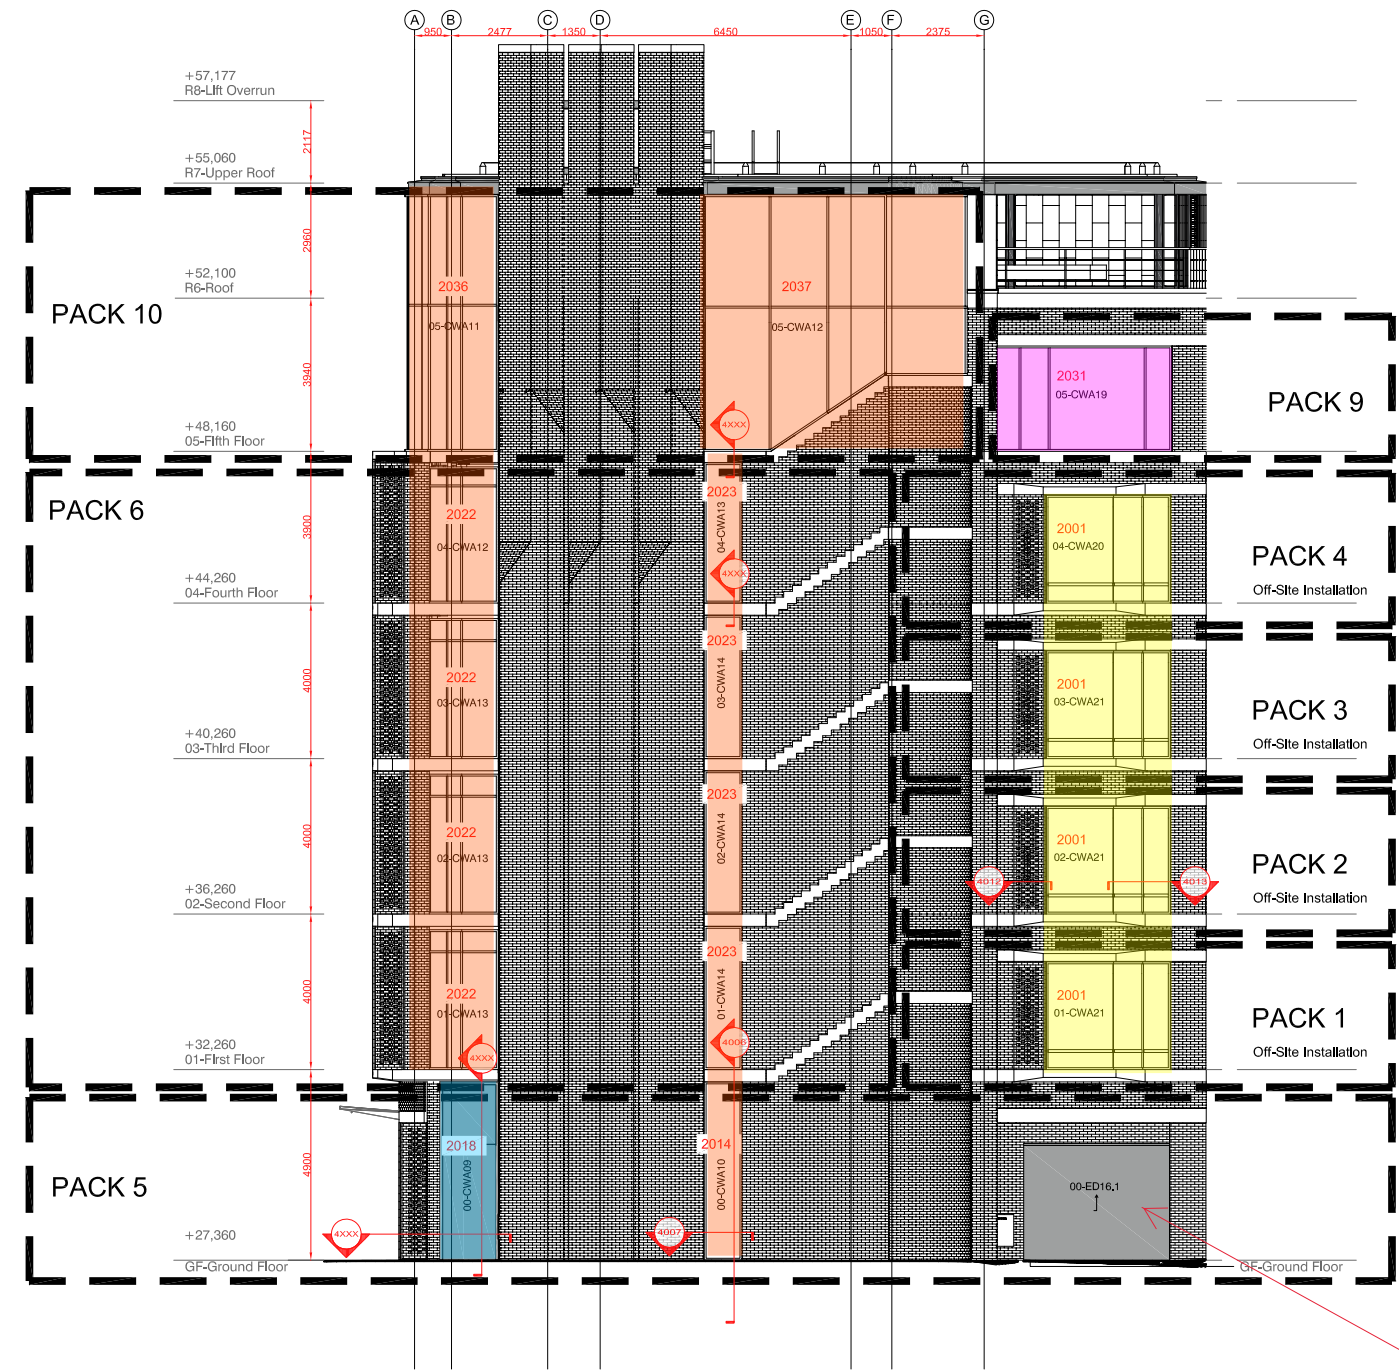

Roller shutter:
P5-BMJ-001-00-DR-A-3605

P01	24.10.17	SA	ISSUED FOR INFORMATION
REV	DATE	BY	DESCRIPTION

ISSUED FOR: - INFORMATION

Fleetwood  Fleetwood House,
480 Bath Road,
Slough, Berkshire,
SL1 6BB
Tel : 01753-576680
Fax : 01753-463100
info@faa-group.co.uk
www.faa-group.co.uk

Architectural Aluminium

DRAWING TITLE: Capper Street Building Elevation	PROJECT: UCLH - PHASE 5 London, WC1E 6AG
MAIN CONTRACTOR: Mace Construction	

DATE: 24.10.17	DRAWN BY: SA	SCALE: NTS	CHECKED: SV
----------------	--------------	------------	-------------

DRAWING No. P5-FAA-001-ZZ-DR-X-1001	REV: P01
-------------------------------------	----------

PACK	FAA DRAWING NUMBER	ARCHITECT DRAWING REF.	DESCRIPTION	LEVEL	QUANTITY
1 / 2 / 3 / 4	2001	EWS 110	BAY WINDOW	1 / 2 / 3 / 4	4
5	2014	EWS 120	FLAT WINDOW	GF	1
5	2018	DRS 102	EXTERNAL DOOR	GF	1
			ZIG ZAG WINDOW	1 / 2 / 3 / 4	SEE QTY ON HUNTLEY STREET ELEVATION
			FLAT WINDOW	1 / 2 / 3 / 4	4
			FLAT WINDOW	5	1
			ZIG ZAG WINDOW	5 / 6	SEE QTY ON HUNTLEY STREET ELEVATION
			FLAT / CURVED WINDOW	5 / 6	1

UCLH Phase 5
Planning condition 2a Submission
 *all curtain walling, doors and louvres are PPC to RAL 7022